

WELL #71343
API# 47-049-02544

Form WW-9

page of



WELL NO.
47-049-02544



EXISTING WELL PAD

EXISTING GRAVEL DRIVEWAY

1.18 MILES±
TO W. RT. 218

18

25 FEET± @ 4-8%
GRADE

70 FEET± @
14-18% GRADE

25 FEET± @
0-5% GRADE

1.16 MILES±
TO CR 18/1

ALL ROADS SHOWN HEREON ARE EXISTING UNLESS OTHERWISE NOTED AND SHALL BE MAINTAINED IN ACCORDANCE WITH WV D.E.P. OIL AND GAS BMP MANUAL ENTRANCES AT COUNTY/STATE ROADS SHALL BE MAINTAINED IN ACCORDANCE WITH WV D.O.T. REGULATION. SEPARATE PERMITS MAY BE REQUIRED BY THE D.O.T.

SEDIMENT BASINS (TRAPS) AND APPROPRIATE EROSION CONTROL BARRIERS ARE TO BE CONSTRUCTED AT ALL CULVERT AND CROSS DRAIN INLETS AND OUTLETS AS REQUIRED IN THE WV D.E.P. OIL AND GAS BMP MANUAL. FIELD CONDITIONS (ROCK OUTCROPS AND BEDROCK) MAY PROHIBIT INLET TRAPS BEING INSTALLED. WHEN THESE CONDITIONS EXIST ADDITIONAL EROSION CONTROL MEASURES SHALL BE EVALUATED AND UTILIZED AS NEEDED.

EARTHWORK CONTRACTORS ARE RESPONSIBLE FOR NOTIFICATION TO THE OPERATOR AND INSPECTOR PRIOR TO ANY DEVIATION FROM THIS PLAN.

TEMPORARY SEED & MULCH ALL SLOPES AFTER CONSTRUCTION OF LOCATION.

CUT & STACK ALL MARKETABLE TIMBER.

STACKED BRUSH MAY BE USED FOR SEDIMENT CONTROL.

APPLICATIONS FOR SEPARATE PLC PERMITS ON THE ACCESS ROAD STREAM CROSSINGS HAVE BEEN PREPARED (IF APPLIES).

= PROPOSED CULVERT (C) 15' MIN. UNLESS OTHERWISE NOTED

= EXISTING CULVERT (C)

= APPROXIMATE LIMITS OF DISTURBANCE (D)

= PROPOSED STREAM CROSSING (X)

SCALE: 1"=50'




12 Vanhorn Drive | P.O. Box 150 | Glenville, WV 26351 | 304.462.5634
1412 Kanawha Boulevard, East | Charleston, WV 25301 | 304.346.3952
254 East Beckley Bypass | Beckley, WV 25801 | 304.255.5296

06/20/2025

CADD FILE: 9529-SURV-REC-R00-GF-032625.DWG
DATE: 3-26-25
FILE NO. 9529
DRAWN BY GF

WELL #71343

API #47-049-02544

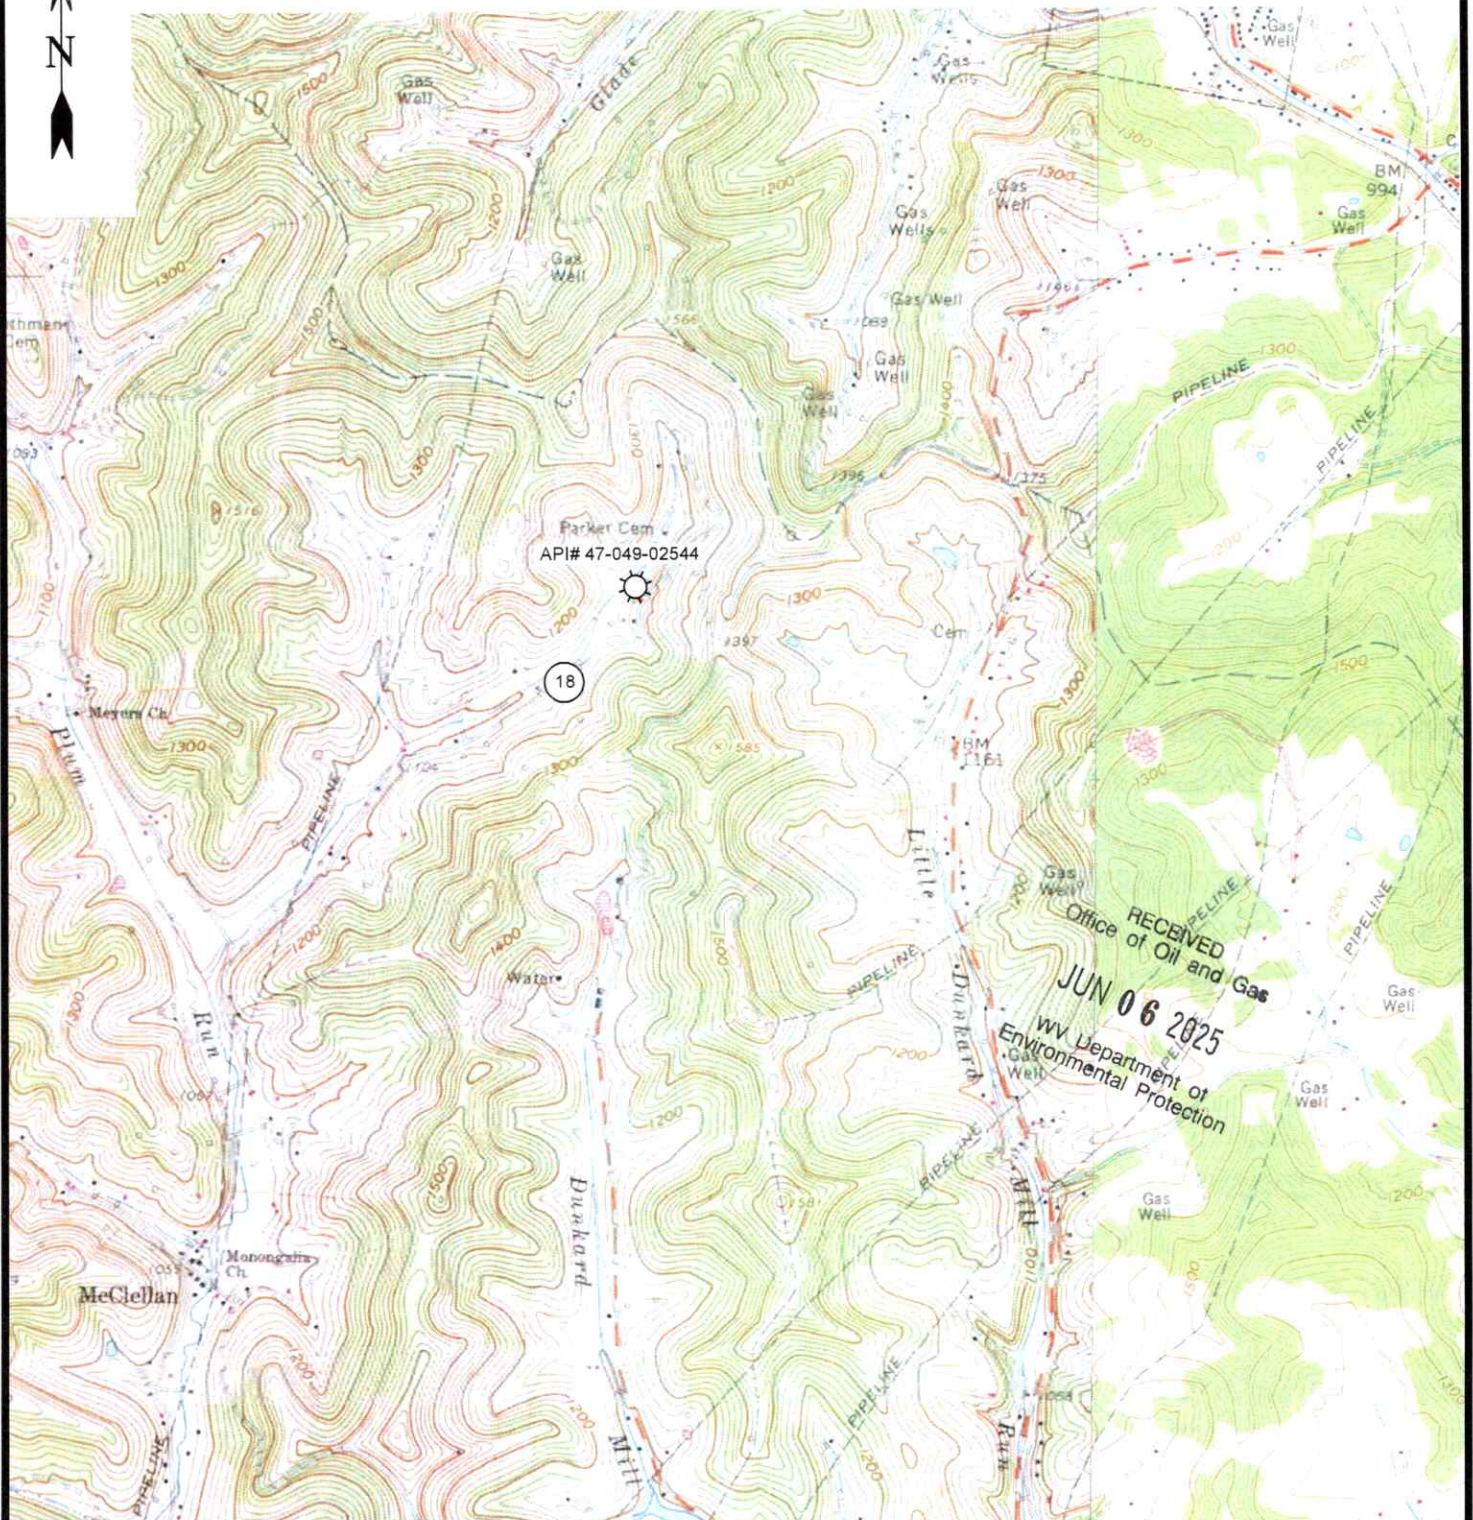

12 Veterans Drive | R.O. Box 150 | Glenville, WV 26031 | 304.463.5634
1412 Kanawha Boulevard, East | Charleston, WV 25301 | 304.346.3932
354 East Beckley Bypass | Beckley, WV 25801 | 304.215.1261

spsw.com

MANNINGTON 7.5' USGS QUAD

SCALE: 1"=2000'

0' 2000' 4000'



DRAWN BY	FILE NO.	DATE	CADD FILE:
GF	9529	3-26-25	9529-SURV-TOPO-R00-GF-032625.DWG

06/20/2025

WELL NO. 71343
47-049-02544NAD'83 GEO. LAT-(N) 39.574021 LONG-(W) 80.267642
NAD'83 UTM (M) (ZONE 17) N. 4,380,735.5 E. 562,900.9

NAD'83 GRID NORTH

4,973'

LATITUDE 39°35'00"

LONGITUDE 80°15'00"

3,393'


11-3-17
MARJE FLUHARTY
219.16 AC.11-3-22
STANFORD & BARBARA T.
PLAUGHER
11.50 AC.11-3-26
SEAN & TRACY GORMAN
23.63 AC.11-3-25
MARSHA L. KISNER
17.32 AC.11-3-25.1
SEAN & TRACY
GORMAN
1.33 AC.11-3-24
JENNIFER D.
MARTIN
& MATTHEW C.
ALLEN
4.647 AC.11-3-24.2
SHARON ROBERTS
11.902 AC.11-3-24.1
CODY D.
FLUHARTY
11.00 AC.11-4-6
DANNY L. & CAROLYN
FLUHARTY
34.8 AC.11-3-20
BRENDA K.
EFAW
4 AC.11-3-19
CODY D. FLUHARTY
65.2 AC.11-3-18.2
SECRETUS D. &
EVELYN E.
FLUHARTY
52.7 AC.11-3-18
DANNY L. FLUHARTY
52.7 AC.RECEIVED
Office of Oil and Gas
JUN 06 2025
WV Department of
Environmental ProtectionWELL #2542
DRAIN
TIE LINE
S 51°13' W 1665.07'ACCESS
ROADTIE LINE
N 50°40' E
757.13'3/4" REBAR
FOUND

LEGEND

LEASE LINE
SURFACE LINE
TIE LINE
CREEK
ROAD
COUNTY ROUTE
PROPOSED WELL
EXISTING WELL
PERMITTED WELL
DISTRICT-TAXMAP-PARCEL 00-00-0012 Ventnor Drive | P.O. Box 150 | Glenville, WV 26031 | 304.442.9634
1412 Kanawha Boulevard, East | Charleston, WV 25301 | 304.344.3952
254 East Beckley Bypass | Beckley, WV 25801 | 304.255.8296
slsinc.com

NOTES ON SURVEY

1. WELL SPOT CIRCLE & TOPO
-
- MARK SCALE IS 1"=2000'.

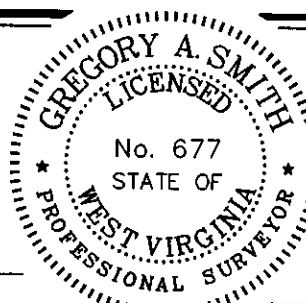I THE UNDERSIGNED, HEREBY CERTIFY THAT
THIS PLAT IS CORRECT TO THE BEST OF MY
KNOWLEDGE AND BELIEF AND SHOWS ALL
THE INFORMATION REQUIRED BY LAW AND
THE REGULATIONS ISSUED AND PRESCRIBED
BY THE DIVISION OF ENVIRONMENTAL PROTECTION.P.S. 677 Gregory A. SmithMINIMUM DEGREE
OF ACCURACY 1 / 2500

FILE NO. 9529-M&A-47049002544-PLAT-250402-MRH.dwg

HORIZONTAL & VERTICAL
CONTROL DETERMINED BY DGPS (SUBMETER MAPPING GRADE TIE TO CORS NETWORK)

SCALE 1" = 500'

(+) DENOTES LOCATION OF WELL ON UNITED
STATES TOPOGRAPHIC MAPS.

DATE APRIL 18, 20 25

REVISED, 20

OPERATORS WELL NO. 71343

API
WELL NO. 47 - 049 - 02544-P
STATE COUNTY PERMITSTATE OF WEST VIRGINIA
DIVISION OF ENVIRONMENTAL PROTECTION
OFFICE OF OIL AND GASWELL TYPE: OIL ☒ GAS ☒ LIQUID INJECTION ☐ WASTE DISPOSAL ☐ IF "GAS" PRODUCTION ☐ STORAGE ☐ DEEP ☐ SHALLOW ☒

LOCATION:

ELEVATION 1154' WATERSHED PLUM RUN

DISTRICT LINCOLN COUNTY MARION

SURFACE OWNER STANFORD & BARBARA T. PLAUGHER

ROYALTY OWNER

QUADRANGLE MANNINGTON 7.5'

ACREAGE 15.648±

ACREAGE 06/20/2025

LEASE NO.

PROPOSED WORK:

DRILL ☐ CONVERT ☐ DRILL DEEPER ☐ REDRILL ☐ FRACTURE OR STIMULATE ☐ PLUG OFF OLD
FORMATION ☐ PERFORATE NEW FORMATION ☐ PLUG AND ABANDON ☒ CLEAN OUT AND REPLUG ☐ OTHER ☐

PHYSICAL CHANGE IN WELL (SPECIFY)

TARGET FORMATION UNKNOWN

ESTIMATED DEPTH UNKNOWN

WELL OPERATOR UNKNOWN WVDEP PAID PLUGGING CONTRACT

DESIGNATED AGENT JASON HARMON, WVDEP

ADDRESS 601 57TH STREET

ADDRESS 601 57TH STREET

CHARLESTON, WV 25304 (WVDEP)

CHARLESTON, WV 25304

COUNTY NAME

PERMIT