


WELL #71392, API #47-049-02545
WELL #71393, API #47-049-02546

Form WW-9

page of

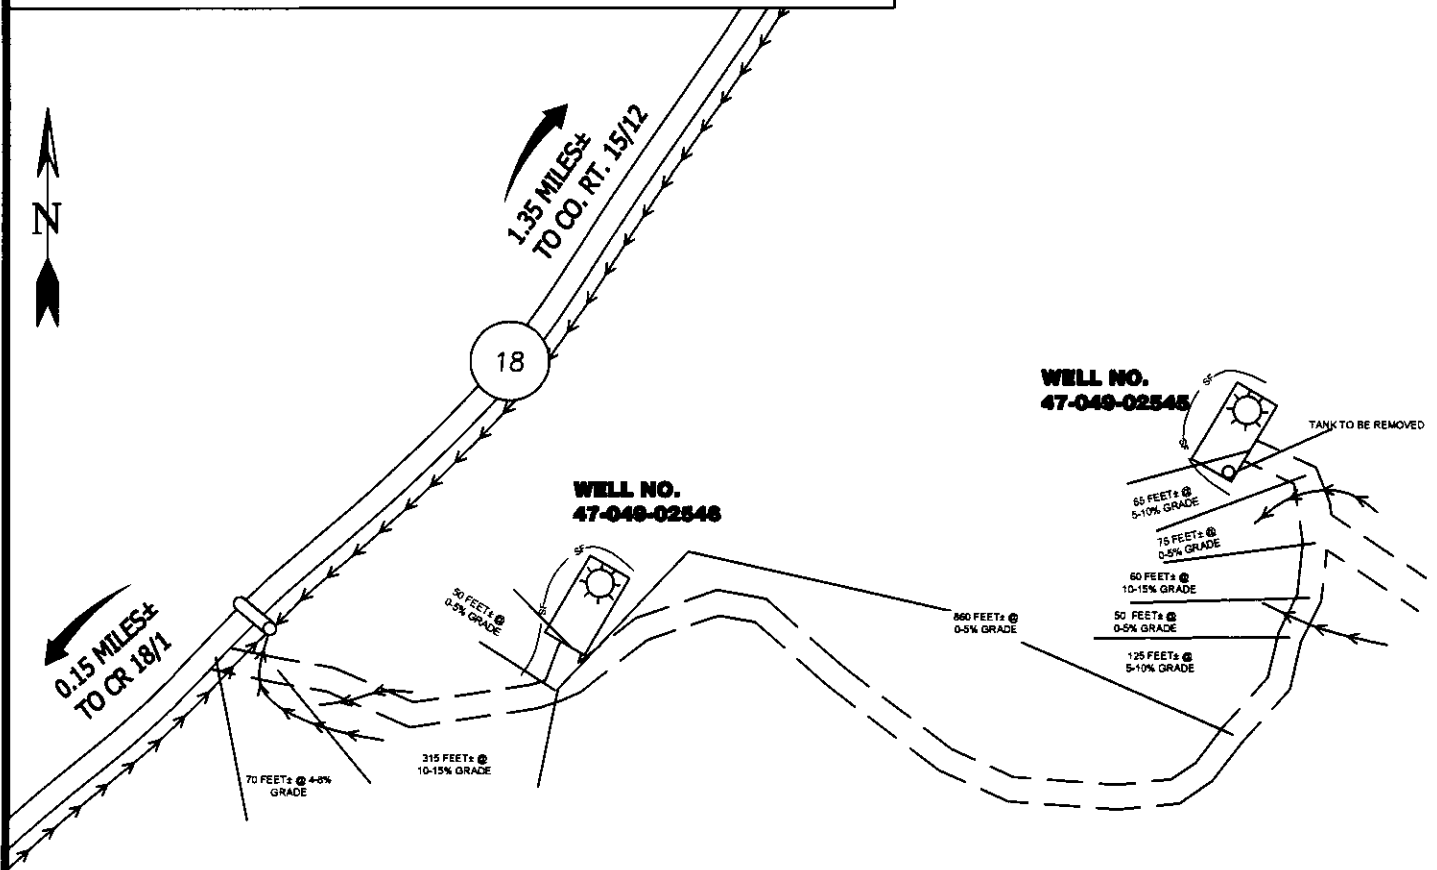

ALL ROADS SHOWN HEREON ARE EXISTING UNLESS OTHERWISE NOTED AND SHALL BE MAINTAINED IN ACCORDANCE WITH WV D.E.P. OIL AND GAS BMP MANUAL ENTRANCES AT COUNTY/STATE ROADS SHALL BE MAINTAINED IN ACCORDANCE WITH WV D.O.T. REGULATION. SEPARATE PERMITS MAY BE REQUIRED BY THE D.O.T.

SEDIMENT BASINS (TRAPS) AND APPROPRIATE EROSION CONTROL BARRIERS ARE TO BE CONSTRUCTED AT ALL CULVERT AND CROSS DRAIN INLETS AND OUTLETS AS REQUIRED IN THE WV D.E.P. OIL AND GAS BMP MANUAL. FIELD CONDITIONS (ROCK OUTCROPS AND BEDROCK) MAY PROHIBIT INLET TRAPS BEING INSTALLED. WHEN THESE CONDITIONS EXIST ADDITIONAL EROSION CONTROL MEASURES SHALL BE EVALUATED AND UTILIZED AS NEEDED.

EARTHWORK CONTRACTORS ARE RESPONSIBLE FOR NOTIFICATION TO THE OPERATOR AND INSPECTOR PRIOR TO ANY DEVIATION FROM THIS PLAN.

TEMPORARY SEED & MULCH ALL SLOPES AFTER CONSTRUCTION OF LOCATION.

CUT & STACK ALL MARKETABLE TIMBER.

STACKED BRUSH MAY BE USED FOR SEDIMENT CONTROL.

APPLICATIONS FOR SEPARATE PLC PERMITS ON THE ACCESS ROAD STREAM CROSSINGS HAVE BEEN PREPARED (IF APPLIES).

= PROPOSED CULVERT 15' MIN. UNLESS OTHERWISE NOTED
 = EXISTING CULVERT
 = APPROXIMATE LIMITS OF DISTURBANCE
 = PROPOSED STREAM CROSSING

SCALE: 1"=200'

0' 200' 400'

RECEIVED
Office of Oil and Gas

APR 21 2025


WV Department of
Environmental Protection



12 Vanhorn Drive | P.O. Box 150 | Glenville, WV 26031 | 304.462.5634
 1412 Kanawha Boulevard, East | Charleston, WV 25301 | 304.346.3952
 254 East Beckley Bypass | Beckley, WV 25801 | 304.255.5296

05/02/2025

CADD FILE: 9530-SURV-REC-000-07-040125.DWG
 DATE: 4-01-25
 FILE NO.: 9530
 DRAWN BY: GF

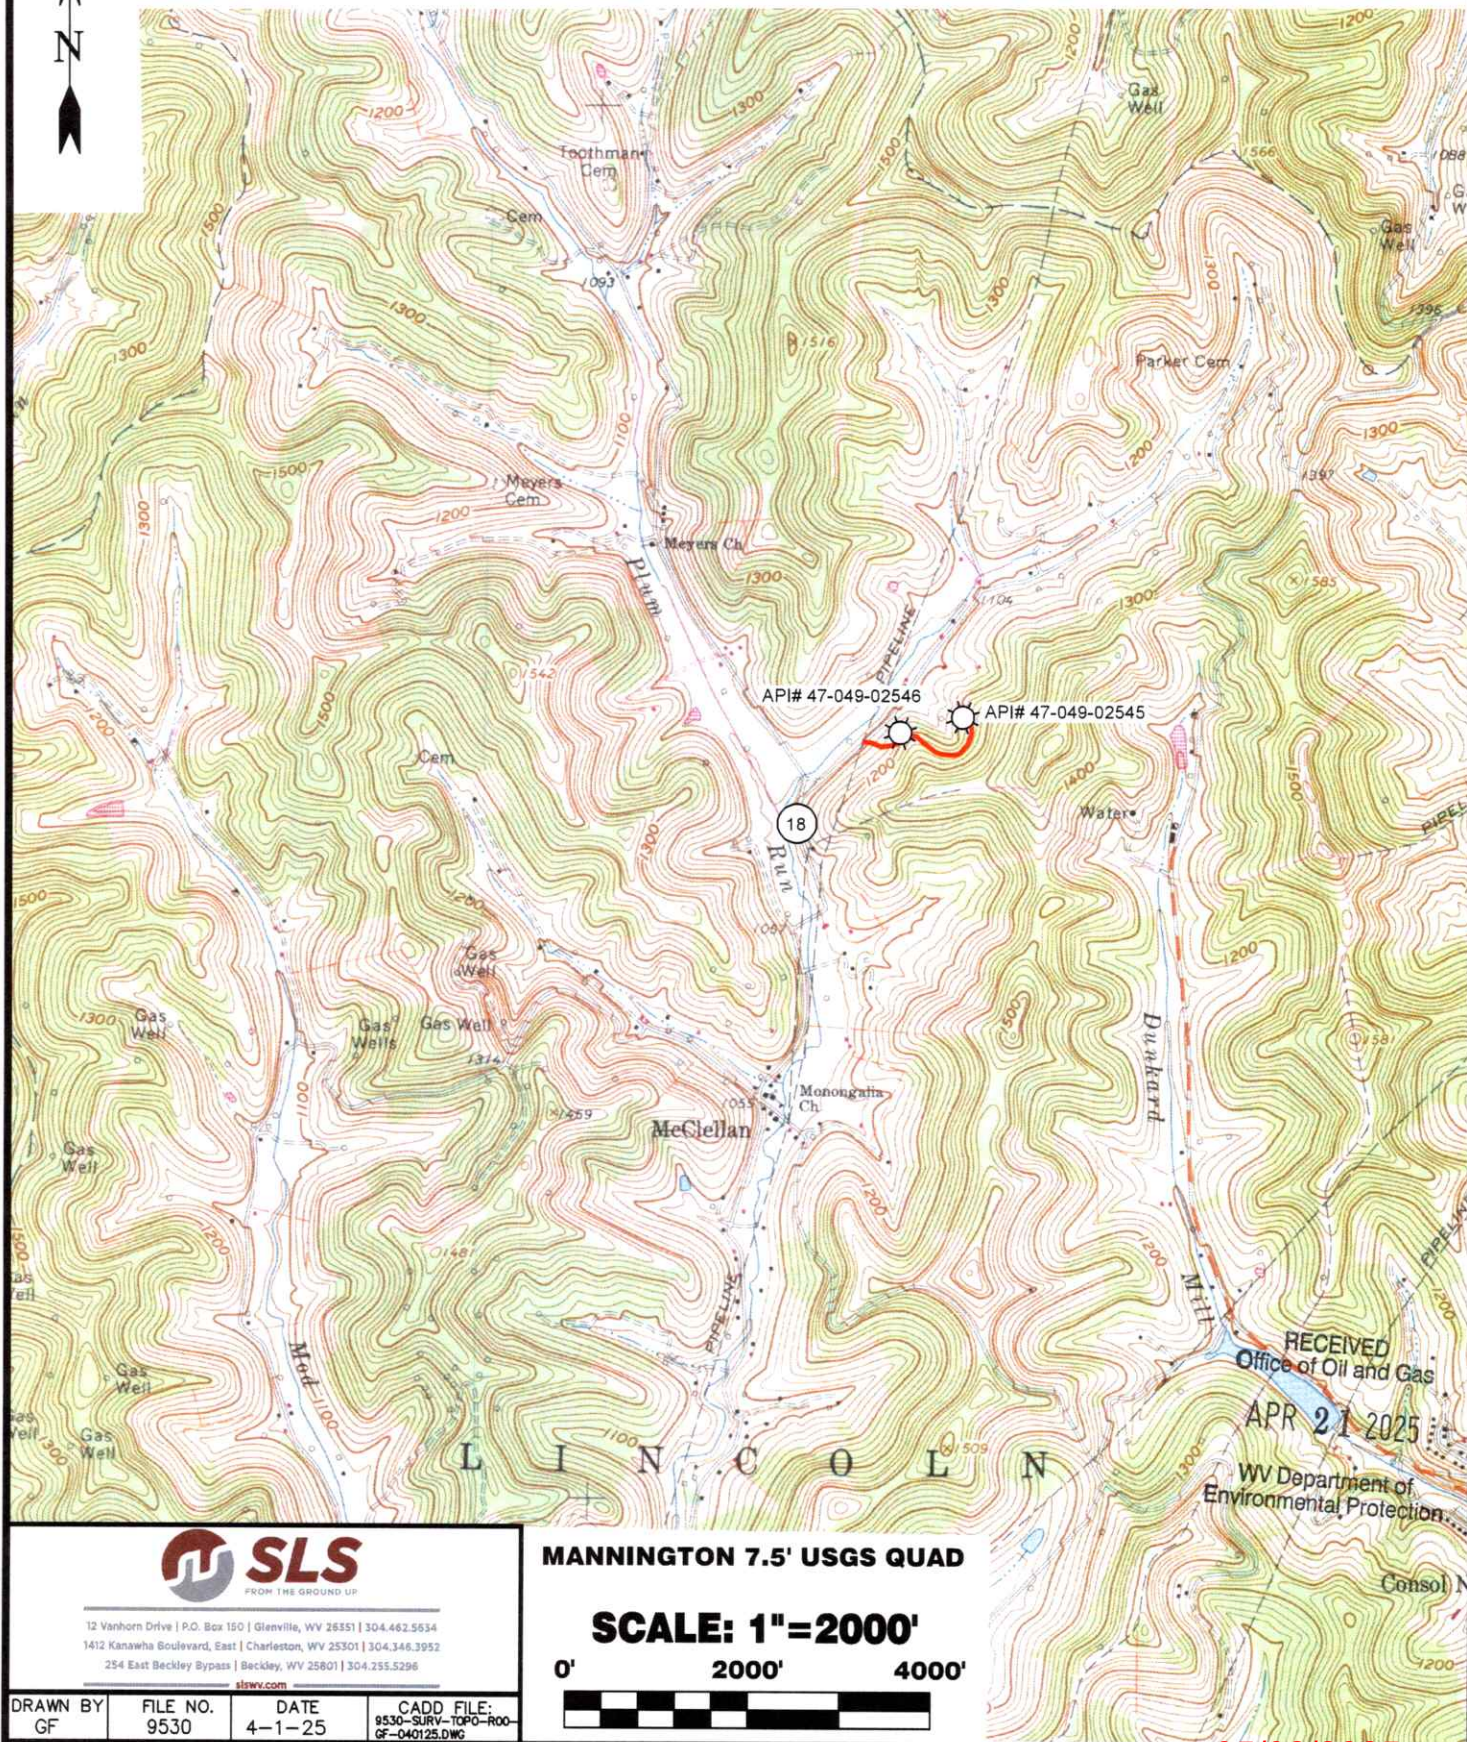

12 Vanhorn Drive | P.O. Box 150 | Glenville, WV 26551 | 304.462.5534
1412 Kanawha Boulevard, East | Charleston, WV 25301 | 304.346.3952
254 East Beckley Bypass | Beckley, WV 25801 | 304.253.5296
slswv.com

MANNINGTON 7.5' USGS QUAD**SCALE: 1"=2000'**

0' 2000' 4000'



DRAWN BY	FILE NO.	DATE	CADD FILE:
GF	9530	4-1-25	9530-SURV-TOPO-ROO- GF-040125.DWG

05/02/2025

WELL NO. 71392
API# 47-049-02545

NAD'83 GEO. LAT-(N) 39.585273 LONG-(W) 80.277107
NAD'83 UTM (M)(ZONE 17) N. 4,379,758.1 E. 562,095.7

NAD'83 GRID NORTH

11-3-16
VICKY L. ANDERSON
6 AC.

11-3-15.1
DENZIL L. PARKER, ET AL
1.01C.

11-3-15
DENZIL L. & EMMA L. PARKER
113.87 AC.

API# 2547

TIE LINE
N 82°46' W 1998.12'

11-3-15.4
ALLEN L. & A. FAY PARKER
6.31 AC.

11-2-18
ALLEN L. & A. FAY PARKER
60.57 AC.

LEGEND

LEASE LINE
SURFACE LINE
TIE LINE
CREEK
ROAD
COUNTY ROUTE
PROPOSED WELL
EXISTING WELL
PERMITTED WELL
DISTRICT-TAXMAP-PARCEL 00-00-00

NOTES ON SURVEY

1. WELL SPOT CIRCLE & TOPO
MARK SCALE IS 1"=2000'.

11-4-7.2
BILLY R. & BETTY E. FLUHARTY
8.92 AC.

11-4-7
MARJORIE L. STEVENS
8.93 AC.

11-4-9
PATRICK N. WILSON
3.98 AC.

11-4-7.1
EVALUE B. FLUHARTY
27 AC.

11-4-10
SHAWN L. & BARBARA A.
RINEHART
31 AC.




12 Vanhorn Drive | P.O. Box 180 | Glenville, WV 26351 | 304.482.5634
1412 Kanawha Boulevard, East | Charleston, WV 25301 | 304.346.3952
254 East Beckley Bypass | Beckley, WV 25801 | 304.255.5296
slsenv.com

I THE UNDERSIGNED, HEREBY CERTIFY THAT
THIS PLAT IS CORRECT TO THE BEST OF MY
KNOWLEDGE AND BELIEF AND SHOWS ALL
THE INFORMATION REQUIRED BY LAW AND
THE REGULATIONS ISSUED AND PRESCRIBED
BY THE DIVISION OF ENVIRONMENTAL PROTECTION.

P.S.
677

Gregory A. Smith

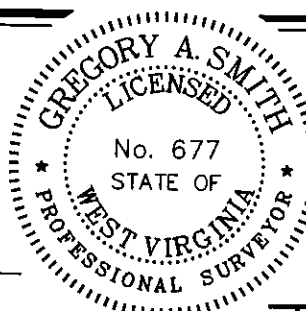

MINIMUM DEGREE
OF ACCURACY

1 / 2500

FILE NO. 9530-M&A-4704902545-PLAT-250319-MRH.dwg

HORIZONTAL & VERTICAL
CONTROL DETERMINED BY

SCALE 1" = 400'

DGPS (SUBMETER MAPPING GRADE TIE TO CORS NETWORK)

(+) DENOTES LOCATION OF WELL ON UNITED
STATES TOPOGRAPHIC MAPS.

DATE APRIL 11, 2025

REVISED, 20

OPERATORS WELL NO. 71392

API
WELL
NO. 47 - 049 - 02545-P
STATE COUNTY PERMIT

STATE OF WEST VIRGINIA
DIVISION OF ENVIRONMENTAL PROTECTION
OFFICE OF OIL AND GAS



WELL TYPE: OIL ☒ GAS ☒ LIQUID INJECTION ☐ WASTE DISPOSAL ☐ IF "GAS" PRODUCTION ☐ STORAGE ☐ DEEP ☐ SHALLOW ☒

LOCATION:

ELEVATION 1218' WATERSHED PLUM RUN

DISTRICT LINCOLN COUNTY MARION

SURFACE OWNER EVALUE B. FLUHARTY

ROYALTY OWNER N/A

QUADRANGLE MANNINGTON 7.5'

ACREAGE 27±

ACREAGE N/A

LEASE NO.

PROPOSED WORK:

DRILL ☐ CONVERT ☐ DRILL DEEPER ☐ REDRILL ☐ FRACTURE OR STIMULATE ☐ PLUG OFF OLD
FORMATION ☐ PERFORATE NEW FORMATION ☐ PLUG AND ABANDON ☒ CLEAN OUT AND REPLUG ☐ OTHER ☐

PHYSICAL CHANGE IN WELL (SPECIFY)

TARGET FORMATION UNKNOWN

ESTIMATED DEPTH UNKNOWN

WELL OPERATOR UNKNOWN WVDEP PAID PLUGGING CONTRACT

DESIGNATED AGENT JASON HARMON, WVDEP

ADDRESS 601 57TH STREET

ADDRESS 601 57TH STREET

CHARLESTON, WV 25304 (WVDEP)

CHARLESTON, WV 25304

COUNTY NAME

PERMIT