


WELL #71684, API# 47-049-02572
WELL # 71685, API# 47-049-02573

Form WW-9

page of

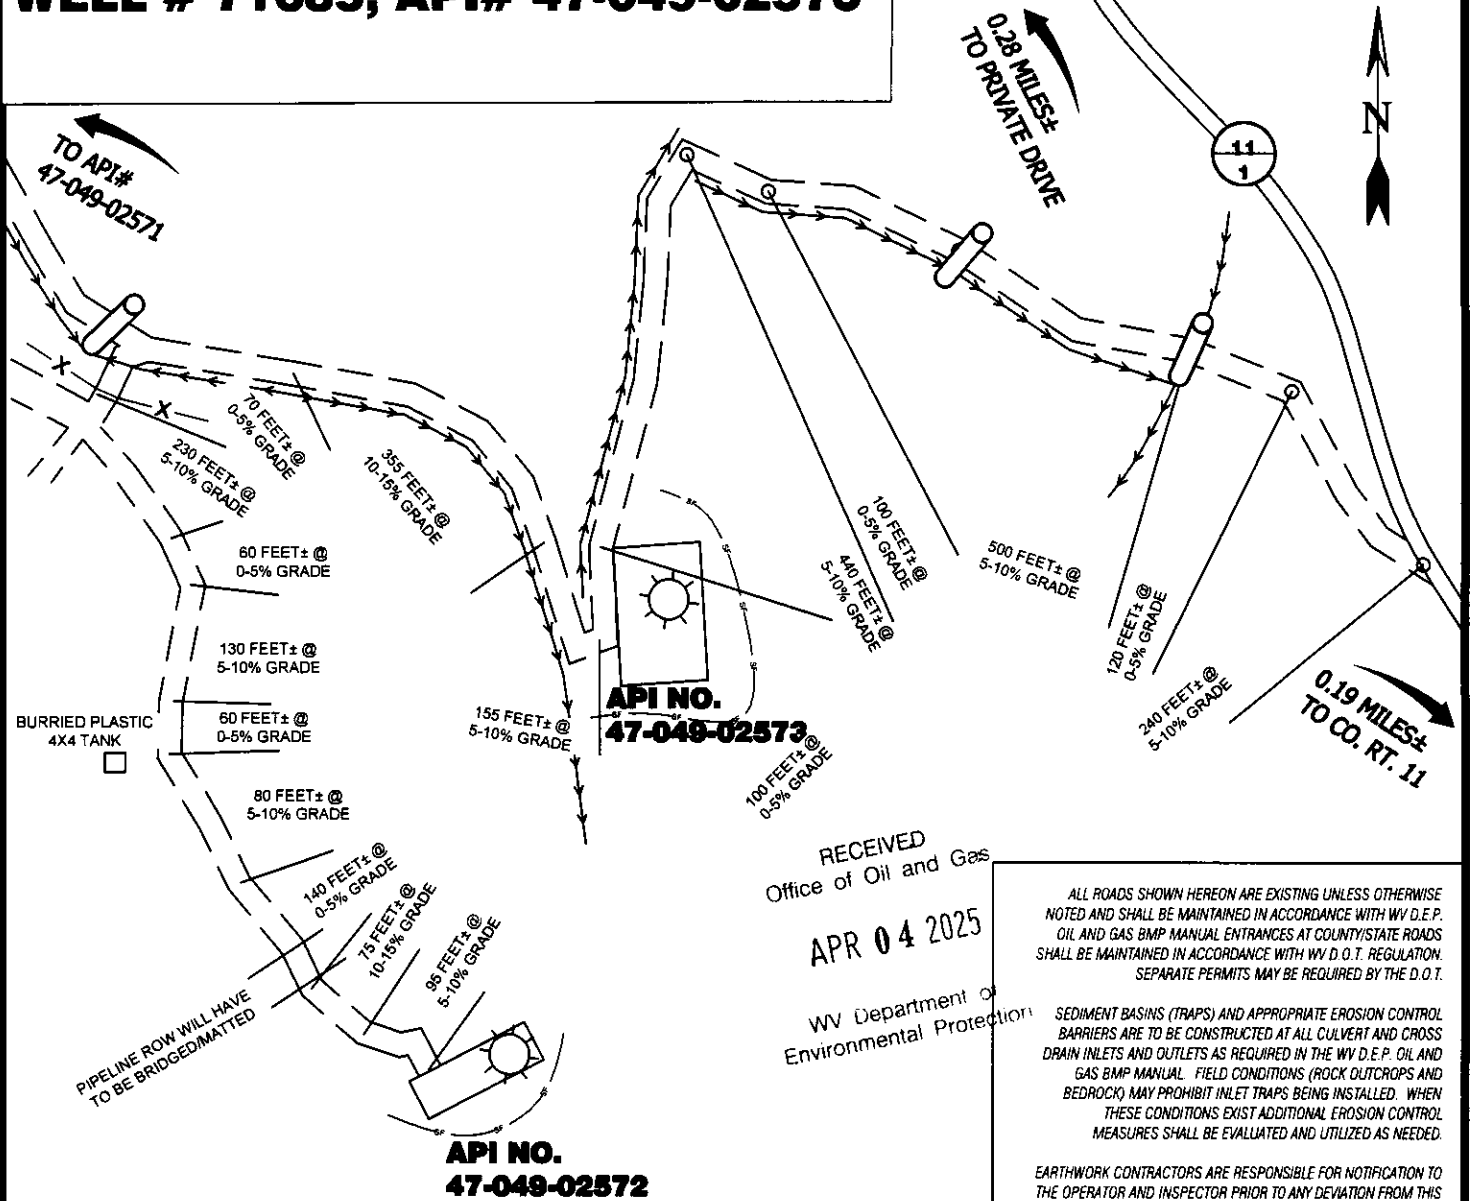

RECEIVED
Office of Oil and Gas

APR 04 2025

WV Department of
Environmental Protection

ALL ROADS SHOWN HEREON ARE EXISTING UNLESS OTHERWISE NOTED AND SHALL BE MAINTAINED IN ACCORDANCE WITH WV D.E.P. OIL AND GAS BMP MANUAL ENTRANCES AT COUNTY/STATE ROADS SHALL BE MAINTAINED IN ACCORDANCE WITH WV D.O.T. REGULATION. SEPARATE PERMITS MAY BE REQUIRED BY THE D.O.T.

SEDIMENT BASINS (TRAPS) AND APPROPRIATE EROSION CONTROL BARRIERS ARE TO BE CONSTRUCTED AT ALL CULVERT AND CROSS DRAIN INLETS AND OUTLETS AS REQUIRED IN THE WV D.E.P. OIL AND GAS BMP MANUAL. FIELD CONDITIONS (ROCK OUTCROPS AND BEDROCK) MAY PROHIBIT INLET TRAPS BEING INSTALLED. WHEN THESE CONDITIONS EXIST ADDITIONAL EROSION CONTROL MEASURES SHALL BE EVALUATED AND UTILIZED AS NEEDED.

EARTHWORK CONTRACTORS ARE RESPONSIBLE FOR NOTIFICATION TO THE OPERATOR AND INSPECTOR PRIOR TO ANY DEVIATION FROM THIS PLAN.

TEMPORARY SEED & MULCH ALL SLOPES AFTER CONSTRUCTION OF LOCATION.

CUT & STACK ALL MARKETABLE TIMBER.

STACKED BRUSH MAY BE USED FOR SEDIMENT CONTROL.

APPLICATIONS FOR SEPARATE PLC PERMITS ON THE ACCESS ROAD STREAM CROSSINGS HAVE BEEN PREPARED (IF APPLIES).

= PROPOSED CULVERT (15' MIN. UNLESS OTHERWISE NOTED)

= EXISTING CULVERT

= APPROXIMATE LIMITS OF DISTURBANCE

= PROPOSED STREAM CROSSING

SCALE: 1"=200'


0' 200' 400'

CADD FILE: 9540-SURV-REC-000-OF-032825.DWG
 DATE: 3-26-25
 FILE NO. 9540
 DRAWN BY GF



12 Vanhorn Drive | P.O. Box 150 | Glenville, WV 26351 | 304.462.5654
 1412 Kanawha Boulevard, East | Charleston, WV 25301 | 304.346.3952
 254 East Beckley Bypass | Beckley, WV 25801 | 304.255.5296

04/11/2025

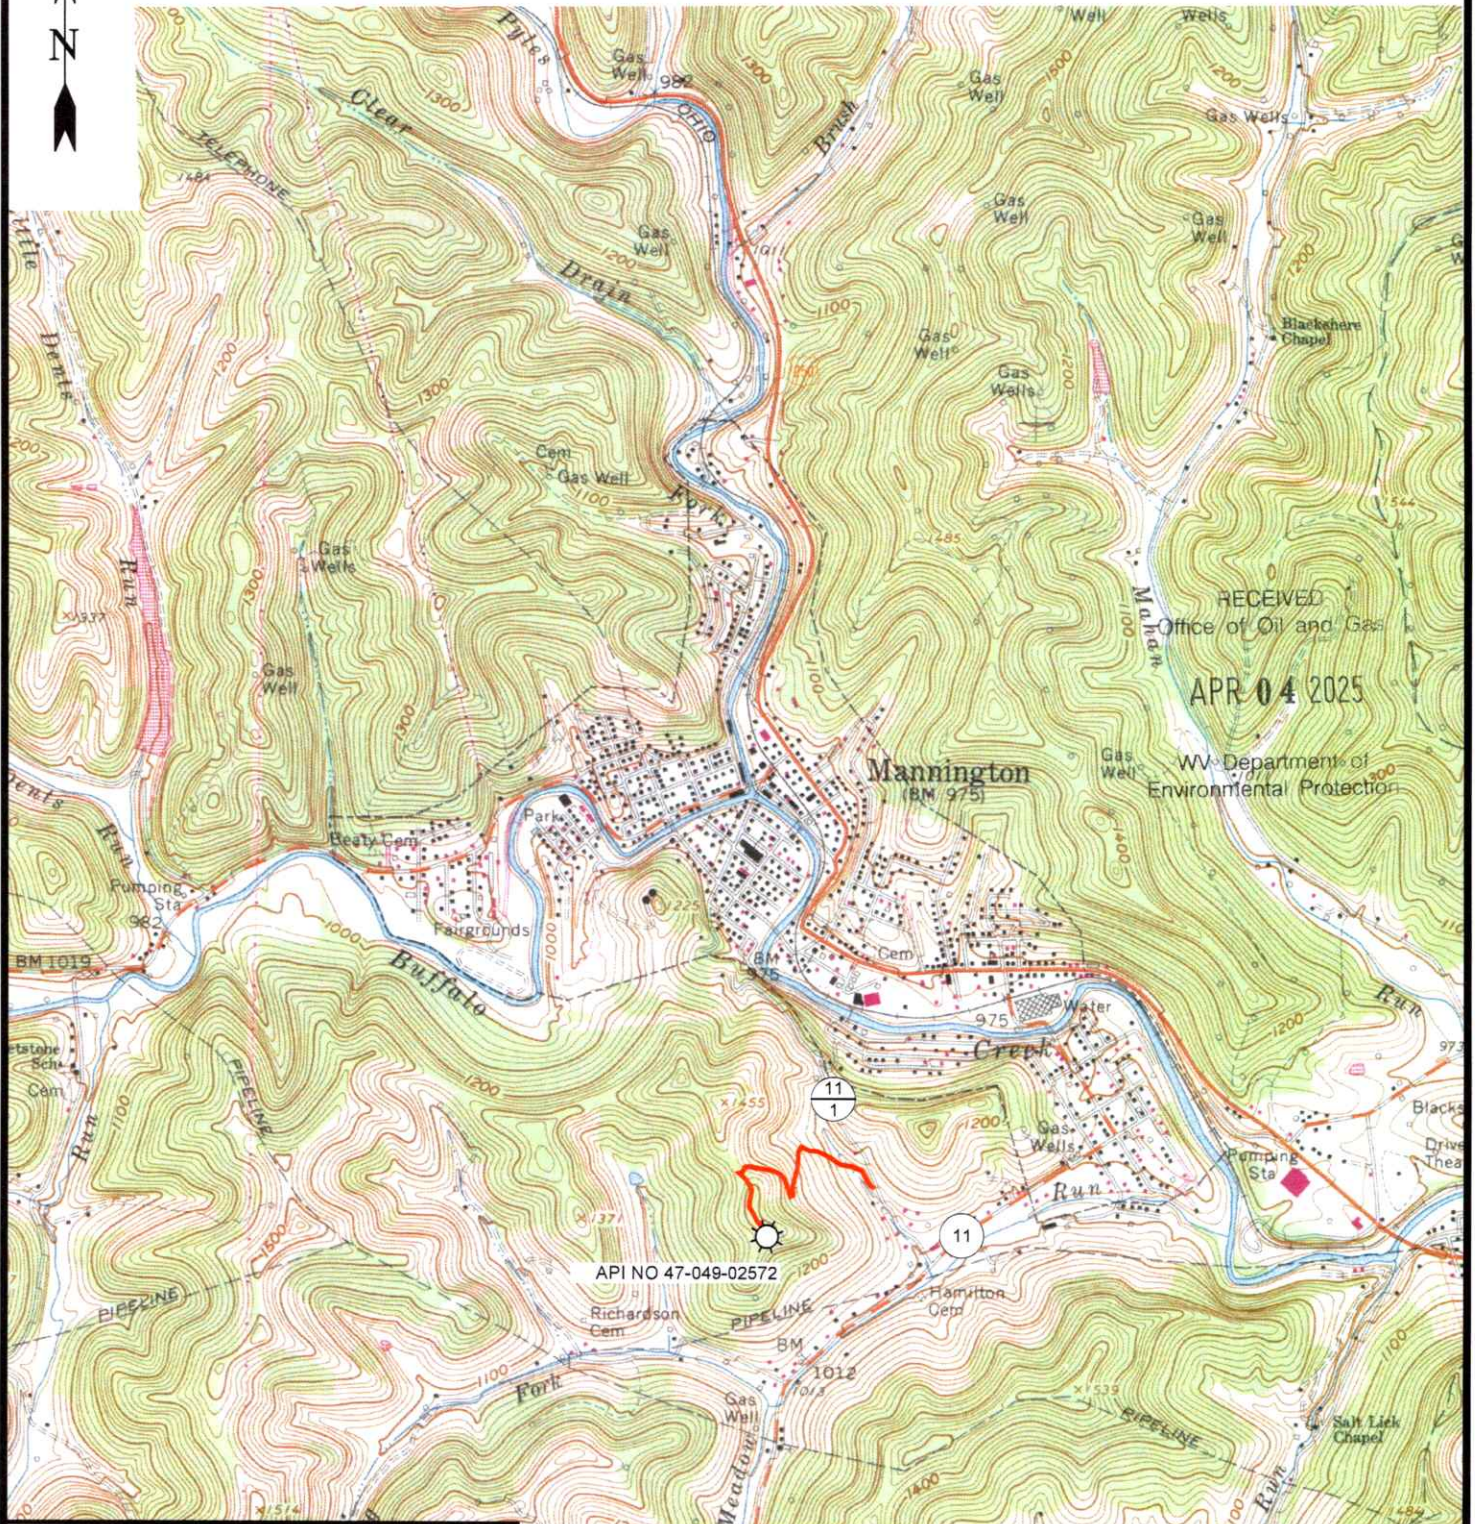

12 Vanhorn Drive | P.O. Box 150 | Glenville, WV 26351 | 304.462.5634
1412 Kanawha Boulevard, East | Charleston, WV 25301 | 304.346.3952
254 East Beckley Bypass | Beckley, WV 25801 | 304.255.5296

solv.com

MANNINGTON 7.5' USGS QUAD**SCALE: 1"=2000'****0' 2000' 4000'**

DRAWN BY
GF

FILE NO.
9540

DATE
3-26-25

CADD FILE:
9540-SURV-TOPO-R00-
GF-032625.DWG

04/11/2025

WELL NO. 71684
API# 47-049-02572NAD'83 GEO. LAT-(N) 39.517357 LONG-(W) 80.342951
NAD'83 UTM (M)(ZONE 17) N. 4,374,396.9 E. 556,478.63/4" REBAR FOUND
(THRASHER)12-68-34.8
HEATH DANIELS,
ERIC DANIELS (LIFE)
& MELINDA S.
DANIELS
32.03 AC.12-68-25
JAY E. & SHARON S. WILCOX
86.81 AC.CELLULAR
DRIVEN 30°09'W
1315.88'ACCESS
ROADWELL 2573
FOUNDWELL #71684
API# 47-049-0257212-68-26.17
RICHARD G. Jr. & MINDY M.
HOVATTER
56.85 AC.12-68-33
KENNETH E.
EFAW
7.078 AC.12-68-31
R&B SPONAGLE
0.73 AC.12-68-32
KJ WHITE
1.9 AC.12-68-27
TJ PRICE
0.7 AC.12-68-30
T&C POWELL
2.96 AC.12-68-26.4
BUCMAM LLC
0.95 AC.12-68-26.3
AL BFAW
1.39 AC.12-68-26.11
A&C STORAGE
LLC
1.82 AC.12-68-26.9
AM SHUMAN, ETAL
1.38 AC.12-68-20
GEORGE & CAROL DELROSSO
26.24 AC.

LEGEND

LEASE LINE
SURFACE LINE
TIE LINE
CREEK
ROAD
COUNTY ROUTE
PROPOSED WELL
EXISTING WELL
PERMITTED WELL
DISTRICT-TAXMAP-PARCEL 00-00-00

NOTES ON SURVEY

1. WELL SPOT CIRCLE & TOPO
MARK SCALE IS 1"=2000'.

I THE UNDERSIGNED, HEREBY CERTIFY THAT
THIS PLAT IS CORRECT TO THE BEST OF MY
KNOWLEDGE AND BELIEF AND SHOWS ALL
THE INFORMATION REQUIRED BY LAW AND
THE REGULATIONS ISSUED AND PRESCRIBED
BY THE DIVISION OF ENVIRONMENTAL PROTECTION.

P.S.
677*Gregory A. Smith*MINIMUM DEGREE
OF ACCURACY

1 / 2500

FILE NO. 9540-470490572-PLAT-250306-R00-MRH.dwg

HORIZONTAL & VERTICAL
CONTROL DETERMINED BY

SCALE 1" = 400'

DGPS (SUBMETER MAPPING GRADE TIE TO CORS NETWORK)

(*) DENOTES LOCATION OF WELL ON UNITED
STATES TOPOGRAPHIC MAPS.

DATE MARCH 27 , 20 25

REVISED , 20

OPERATORS WELL NO. 71684

API
WELL NO. 47 - 049 - 02572-P
STATE COUNTY PERMITSTATE OF WEST VIRGINIA
DIVISION OF ENVIRONMENTAL PROTECTION
OFFICE OF OIL AND GASWELL TYPE: OIL ☒ GAS ☒ LIQUID INJECTION ☐ WASTE DISPOSAL ☐ IF "GAS" PRODUCTION ☐ STORAGE ☐ DEEP ☐ SHALLOW ☒

LOCATION:

ELEVATION 1374' WATERSHED FLAGGY MEADOW RUN

DISTRICT MANNINGTON COUNTY MARION QUADRANGLE MANNINGTON 7.5'

SURFACE OWNER RICHARD G. Jr. & MINDY M. HOVATTER

ACREAGE 56385±

ROYALTY OWNER N/A

ACREAGE NA

PROPOSED WORK:

DRILL ☐ CONVERT ☐ DRILL DEEPER ☐ REDRILL ☐ FRACTURE OR STIMULATE ☐ PLUG OFF OLD
FORMATION ☐ PERFORATE NEW FORMATION ☐ PLUG AND ABANDON ☒ CLEAN OUT AND REPLUG ☐ OTHER ☐

PHYSICAL CHANGE IN WELL (SPECIFY)

TARGET FORMATION UNKNOWN

ESTIMATED DEPTH UNKNOWN

WELL OPERATOR UNKNOWN WVDEP PAID PLUGGING CONTRACT

DESIGNATED AGENT JASON HARMON, WVDEP

ADDRESS 601 57TH STREET

ADDRESS 601 57TH STREET

CHARLESTON, WV 25304 (WVDEP)

CHARLESTON, WV 25304

COUNTY NAME

PERMIT