




3574 Teays Valley Road
Hurricane, WV 25526
Ph: 304.933.3119
www.cecinc.com



Civil & Environmental
Consultants, Inc.

WELL RESTRICTIONS

1. NO OCCUPIED DWELLINGS > WITHIN 200 FEET OF CENTER OF PAD.
2. NO AGRICULTURE BUILDINGS > 2500 SQ. FT. WITHIN 625 FEET OF CENTER OF PAD.
3. NO WATER WELLS OR DEVELOPED SPRINGS ARE WITHIN CENTER OF 200 FEET OF PAD.

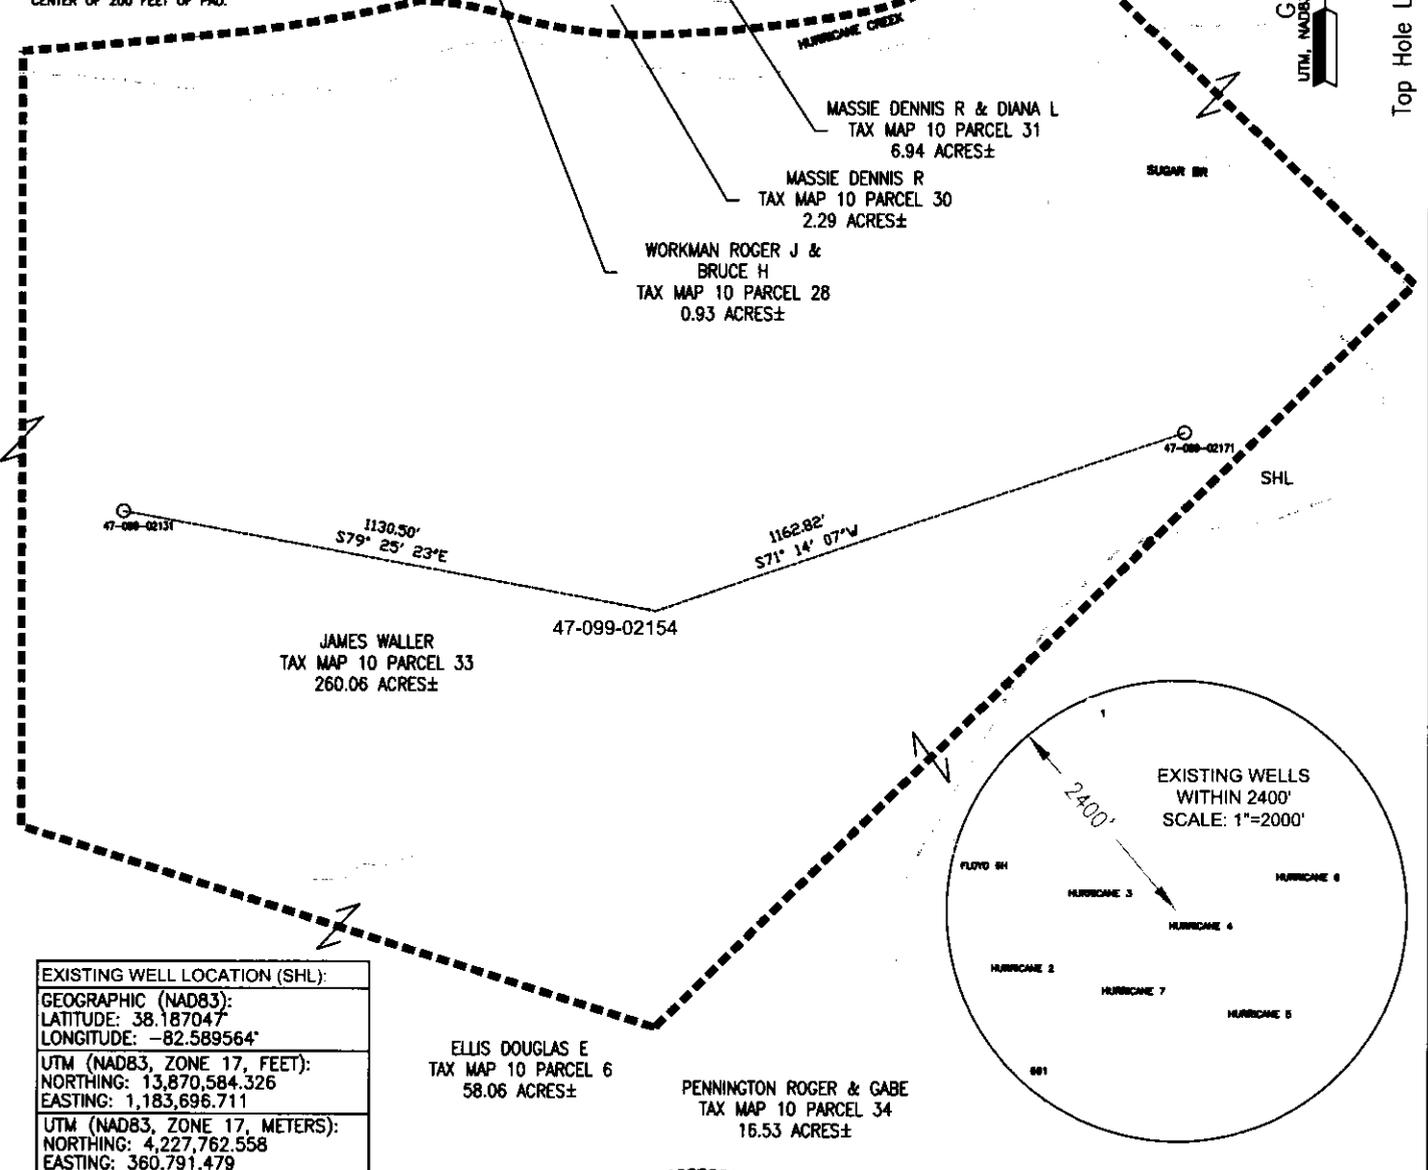

EXISTING WELL LOCATION (SHL):	
GEOGRAPHIC (NAD83):	
LATITUDE: 38.187047	
LONGITUDE: -82.589564	
UTM (NAD83, ZONE 17, FEET):	
NORTHING: 13,870,584.326	
EASTING: 1,183,696.711	
UTM (NAD83, ZONE 17, METERS):	
NORTHING: 4,227,762.558	
EASTING: 360,791.479	

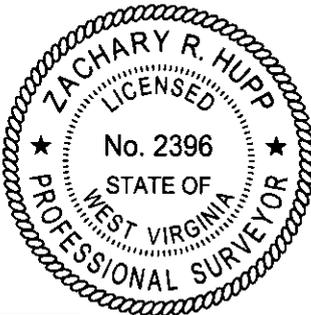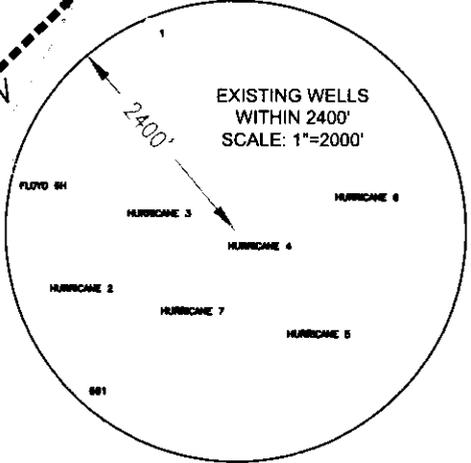

1. SURFACE AND ROYALTY OWNER INFORMATION AND THEIR BOUNDARIES SHOWN HEREON WERE PLOTTED FROM DEEDS AND/OR TAX PARCEL MAPS PROVIDED BY CLIENT AND/OR FIELD LOCATIONS.
2. THIS PLAT DOES NOT REPRESENT A BOUNDARY SURVEY OF THE PARCELS SHOWN HEREON.
4. ALL INSETS ARE GRID NORTH UNLESS OTHERWISE DEPICTED.

COMPANY:
EAGLE WELL SERVICE, INC.

I, THE UNDERSIGNED, HEREBY CERTIFY THAT THIS PLAT IS CORRECT TO THE BEST OF MY KNOWLEDGE AND BELIEF AND SHOWS ALL THE INFORMATION REQUIRED BY LAW AND REGULATIONS ISSUED AND PRESCRIBED BY THE DEPARTMENT OF ENVIRONMENTAL PROTECTION.

P.S. 2396



(+) DENOTES LOCATION OF WELL ON UNITED STATES TOPOGRAPHIC MAPS

WVDEP
OFFICE OF OIL & GAS
601 57TH STREET
CHARLESTON, WV 25034

MINIMUM DEGREE OF ACCURACY: 1/200

PROVEN SOURCE OF ELEVATION: SURVEY GRADE GPS (NAVD 88, US FT)

OPERATOR'S WELL #: HURRICANE 4

API WELL #: 47 099 02154

STATE COUNTY PERMIT

WELL TYPE: OIL WASTE DISPOSAL PRODUCTION DEEP GAS LIQUID INJECTION STORAGE SHALLOW

WATERSHED: WHITES CREEK-BIG SANDY RIVER ELEVATION: 801.00

DISTRICT: BUTLER COUNTY: WAYNE QUADRANGLE: PRICHARD

SURFACE OWNER: JAMES WALLER ACREAGE: 260.06 ±

OIL & GAS ROYALTY OWNER: N/A ACREAGE: N/A

DRILL DRILL DEEPER REDRILL FRACTURE OR STIMULATE PLUG OFF OLD FORMATION PERFORATE NEW FORMATION

CONVERT PLUG & ABANDON CLEAN OUT & REPLUG OTHER CHANGE (SPECIFY) **02/27/2026**

TARGET FORMATION: N/A ESTIMATED DEPTH: TVD TMD

WELL OPERATOR: UNKNOWN WVDEP PAID PLUGGING CONTRACT DESIGNATED AGENT: JASON HARMON


ADDRESS: 601 57TH STREET ADDRESS: 601 57TH STREET

CITY: CHARLESTON STATE: WV ZIP CODE: 25304 (WVDEP) CITY: CHARLESTON STATE: WV ZIP CODE: 25304

LEGEND:	ACTIVE PRODUCING WELLHEAD	----- LEASE BOUNDARY	REVISIONS:	DATE: 10-25-2025
	ABANDONED WELLHEAD	----- ADJOINER LINE		356-112
		----- EXISTING ROAD		DRAWN BY: S.C.S.
		----- EXISTING STREAM		SCALE: 1" = 400'
				DRAWING NO: 356-112
				WELL LOCATION PLAT

WELL API# 47-099-02154

ACCESS TO THE WELL SITE WILL BE GAINED USING AN EXISTING ACCESS ROAD OFF OF WAYNE COUNTY ROUTE 27. 6,930 FEET OF EXISTING ACCESS ROAD TO BE MAINTAINED AS NEEDED FOR PLUGGING OPERATIONS. DRAINAGE TO BE MAINTAINED. WELL SITE TO BE RECLAIMED AFTER WELL WORK. TOPSOIL IF ANY TO BE STOCKPILED FOR USE IN RECLAMATION.

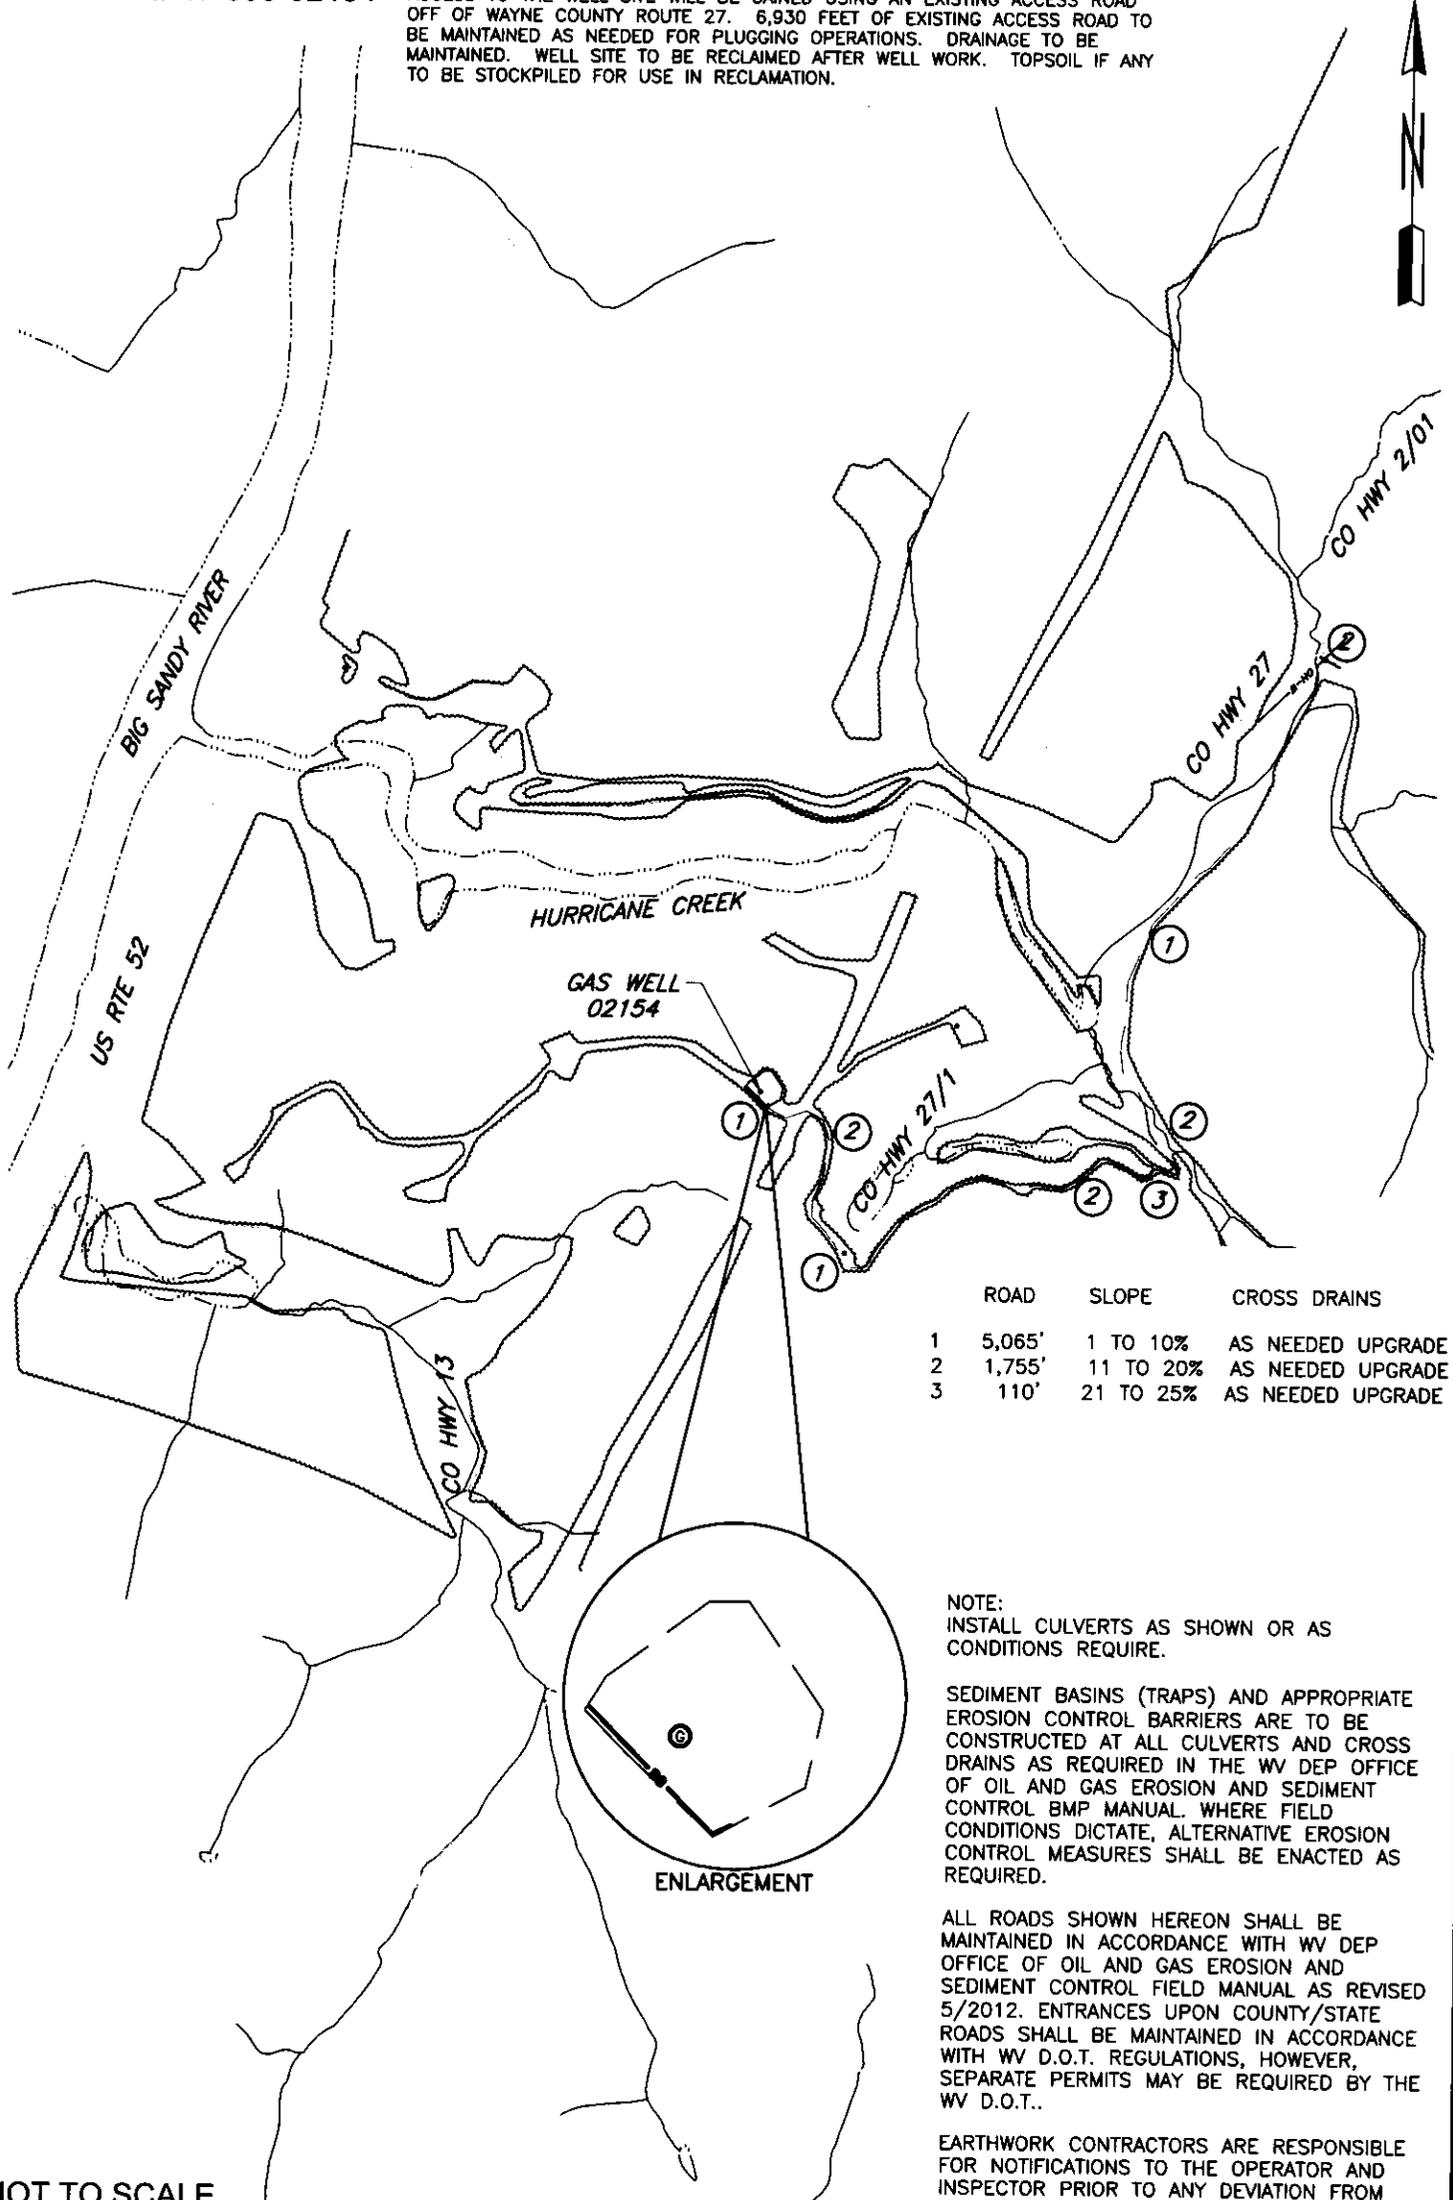

ROAD	SLOPE	CROSS DRAINS
1	5,065'	1 TO 10% AS NEEDED UPGRADE
2	1,755'	11 TO 20% AS NEEDED UPGRADE
3	110'	21 TO 25% AS NEEDED UPGRADE

NOTE:
INSTALL CULVERTS AS SHOWN OR AS CONDITIONS REQUIRE.

SEDIMENT BASINS (TRAPS) AND APPROPRIATE EROSION CONTROL BARRIERS ARE TO BE CONSTRUCTED AT ALL CULVERTS AND CROSS DRAINS AS REQUIRED IN THE WV DEP OFFICE OF OIL AND GAS EROSION AND SEDIMENT CONTROL BMP MANUAL. WHERE FIELD CONDITIONS DICTATE, ALTERNATIVE EROSION CONTROL MEASURES SHALL BE ENACTED AS REQUIRED.

ALL ROADS SHOWN HEREON SHALL BE MAINTAINED IN ACCORDANCE WITH WV DEP OFFICE OF OIL AND GAS EROSION AND SEDIMENT CONTROL FIELD MANUAL AS REVISED 5/2012. ENTRANCES UPON COUNTY/STATE ROADS SHALL BE MAINTAINED IN ACCORDANCE WITH WV D.O.T. REGULATIONS, HOWEVER, SEPARATE PERMITS MAY BE REQUIRED BY THE WV D.O.T..

EARTHWORK CONTRACTORS ARE RESPONSIBLE FOR NOTIFICATIONS TO THE OPERATOR AND INSPECTOR PRIOR TO ANY DEVIATION FROM THIS PLAN.

02/27/2026

NOT TO SCALE

LEGEND:

EXISTING WELLHEAD	SILT FENCE
DIVERSION DITCH	OVERHEAD ELECTRIC
EXISTING POWER POLE	STREAM
ACCESS	TREE LINE
	DRAINAGE
	LANDING PAD

- NOTES**
- NO PIT WILL BE CONSTRUCTED. TANKS WILL BE USED FOR FLUIDS.

WELL OPERATOR: UNKNOWN-DEP PAID PLUGGING CONTRACT WYDEP		WELL (FARM) NAME: HURRICANE		WELL # 4
ADDRESS: 601 57TH STREET, SE CHARLESTON, WV 25304		COUNTY - CODE WAYNE - 050	DISTRICT; BUTLER	
SURFACE OWNER: JAMES WALLER		USGS 7 1/2 QUADRANGLE MAP NAME PRICHARD, WV		