



Civil & Environmental
Consultants, Inc.

3574 Teays Valley Road
Hurricane, WV 25526

Ph: 304.933.3119

www.cecinc.com

SURFACE HOLE 7423'

Top Hole Latitude: 38°12'30"

MCSORLEY GEORGE F &
MARTHA M
TAX MAP 6 PARCEL 21.3
10.32 ACRES±

WHITT ERIK D
TAX MAP 6 PARCEL 21.1
19.83 ACRES±



BOOTH LISA
TAX MAP 6 PARCEL 24
97.51 ACRES±

FLANIGAN WALTER R &
KATHLEEN A
TAX MAP 6 PARCEL 20
196.68 ACRES±

FLANIGAN WALTER R &
KATHLEEN A
TAX MAP 6 PARCEL 20
196.68 ACRES±

PINKERTON ANTHONY DAVID
TAX MAP 10 PARCEL 60
122.67 ACRES±

EXISTING WELL LOCATION (SHL):	
GEOGRAPHIC (NAD83):	
LATITUDE: 38.209132°	
LONGITUDE: -82.567369°	
UTM (NAD83, ZONE 17, FEET):	
NORTHING: 13,878,515.940	
EASTING: 1,190,210.399	
UTM (NAD83, ZONE 17, METERS):	
NORTHING: 4,230,180.119	
EASTING: 362,776.855	

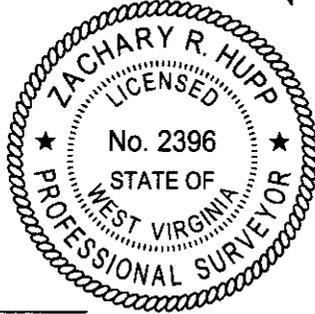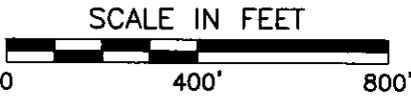

1. SURFACE AND ROYALTY OWNER INFORMATION AND THEIR BOUNDARIES SHOWN HEREON WERE PLOTTED FROM DEEDS AND/OR TAX PARCEL MAPS PROVIDED BY CLIENT AND/OR FIELD LOCATIONS.
2. THIS PLAT DOES NOT REPRESENT A BOUNDARY SURVEY OF THE PARCELS SHOWN HEREON.
3. ALL INSETS ARE GRID NORTH UNLESS OTHERWISE DEPICTED.

COMPANY:
**EAGLE WELL
SERVICE, INC.**


I, THE UNDERSIGNED, HEREBY CERTIFY THAT THIS PLAT IS CORRECT TO THE BEST OF MY KNOWLEDGE AND BELIEF AND SHOWS ALL THE INFORMATION REQUIRED BY LAW AND REGULATIONS ISSUED AND PRESCRIBED BY THE DEPARTMENT OF ENVIRONMENTAL PROTECTION.

P.S. 2396

<p>(+) DENOTES LOCATION OF WELL ON UNITED STATES TOPOGRAPHIC MAPS</p> <p>WVDEP OFFICE OF OIL & GAS 601 57TH STREET CHARLESTON, WV 25034</p>	<p>MINIMUM DEGREE OF ACCURACY: 1/200</p> <p>PROVEN SOURCE OF ELEVATION: SURVEY GRADE GPS (NAVD 88, US FT)</p>	<p>OPERATOR'S WELL #: BUTLER DAVIS 2</p> <p>API WELL #: 47 099 02178</p> <p>STATE COUNTY PERMIT</p>
	<p>WELL TYPE: OIL <input type="checkbox"/> WASTE DISPOSAL <input type="checkbox"/> PRODUCTION <input type="checkbox"/> DEEP <input type="checkbox"/> GAS <input checked="" type="checkbox"/> LIQUID INJECTION <input type="checkbox"/> STORAGE <input type="checkbox"/> SHALLOW <input checked="" type="checkbox"/></p> <p>WATERSHED: WHITES CREEK-BIG SANDY RIVER ELEVATION: 927.52</p> <p>DISTRICT: BUTLER COUNTY: WAYNE QUADRANGLE: PRICHARD</p> <p>SURFACE OWNER: FLANIGAN WALTER R & KATHLEEN A ACREAGE: 196.68 ±</p> <p>OIL & GAS ROYALTY OWNER: N/A ACREAGE: N/A</p> <p>DRILL <input type="checkbox"/> DRILL DEEPER <input type="checkbox"/> REDRILL <input type="checkbox"/> FRACTURE OR STIMULATE <input type="checkbox"/> PLUG OFF OLD FORMATION <input type="checkbox"/> PERFORATE NEW FORMATION <input type="checkbox"/></p> <p>CONVERT <input type="checkbox"/> PLUG & ABANDON <input checked="" type="checkbox"/> CLEAN OUT & REPLUG <input type="checkbox"/> OTHER CHANGE <input type="checkbox"/> (SPECIFY) 02/20/2026</p> <p>TARGET FORMATION: N/A ESTIMATED DEPTH: TVD TMD</p>	<p>WELL OPERATOR: UNKNOWN WVDEP PAID PLUGGING CONTRACT DESIGNATED AGENT: JASON HARMON</p> <p>ADDRESS: 601 57TH STREET ADDRESS: 601 57TH STREET</p> <p>CITY: CHARLESTON STATE: WV ZIP CODE: 25304 (WVDEP) CITY: CHARLESTON STATE: WV ZIP CODE: 25304</p>
<p>LEGEND:</p> <p>ACTIVE PRODUCING WELLHEAD</p> <p>ABANDONED WELLHEAD</p> <p>----- LEASE BOUNDARY</p> <p>----- ADJOINER LINE</p> <p>----- EXISTING ROAD</p> <p>----- EXISTING STREAM</p>	<p>REVISIONS:</p> <p>DATE: 10-25-2025</p> <p>356-112</p> <p>DRAWN BY: S.C.S.</p> <p>SCALE: 1" = 400'</p> <p>DRAWING NO: 356-112</p> <p>WELL LOCATION PLAT</p>	

WELL API# 47-099-02178

ACCESS TO THE WELL SITE WILL BE GAINED USING AN EXISTING ACCESS ROAD OFF OF WAYNE COUNTY ROUTE 2/01. 3,750 FEET OF EXISTING ACCESS ROAD TO BE MAINTAINED AS NEEDED FOR PLUGGING OPERATIONS. DRAINAGE TO BE MAINTAINED. WELL SITE TO BE RECLAIMED AFTER WELL WORK. TOPSOIL IF ANY TO BE STOCKPILED FOR USE IN RECLAMATION.

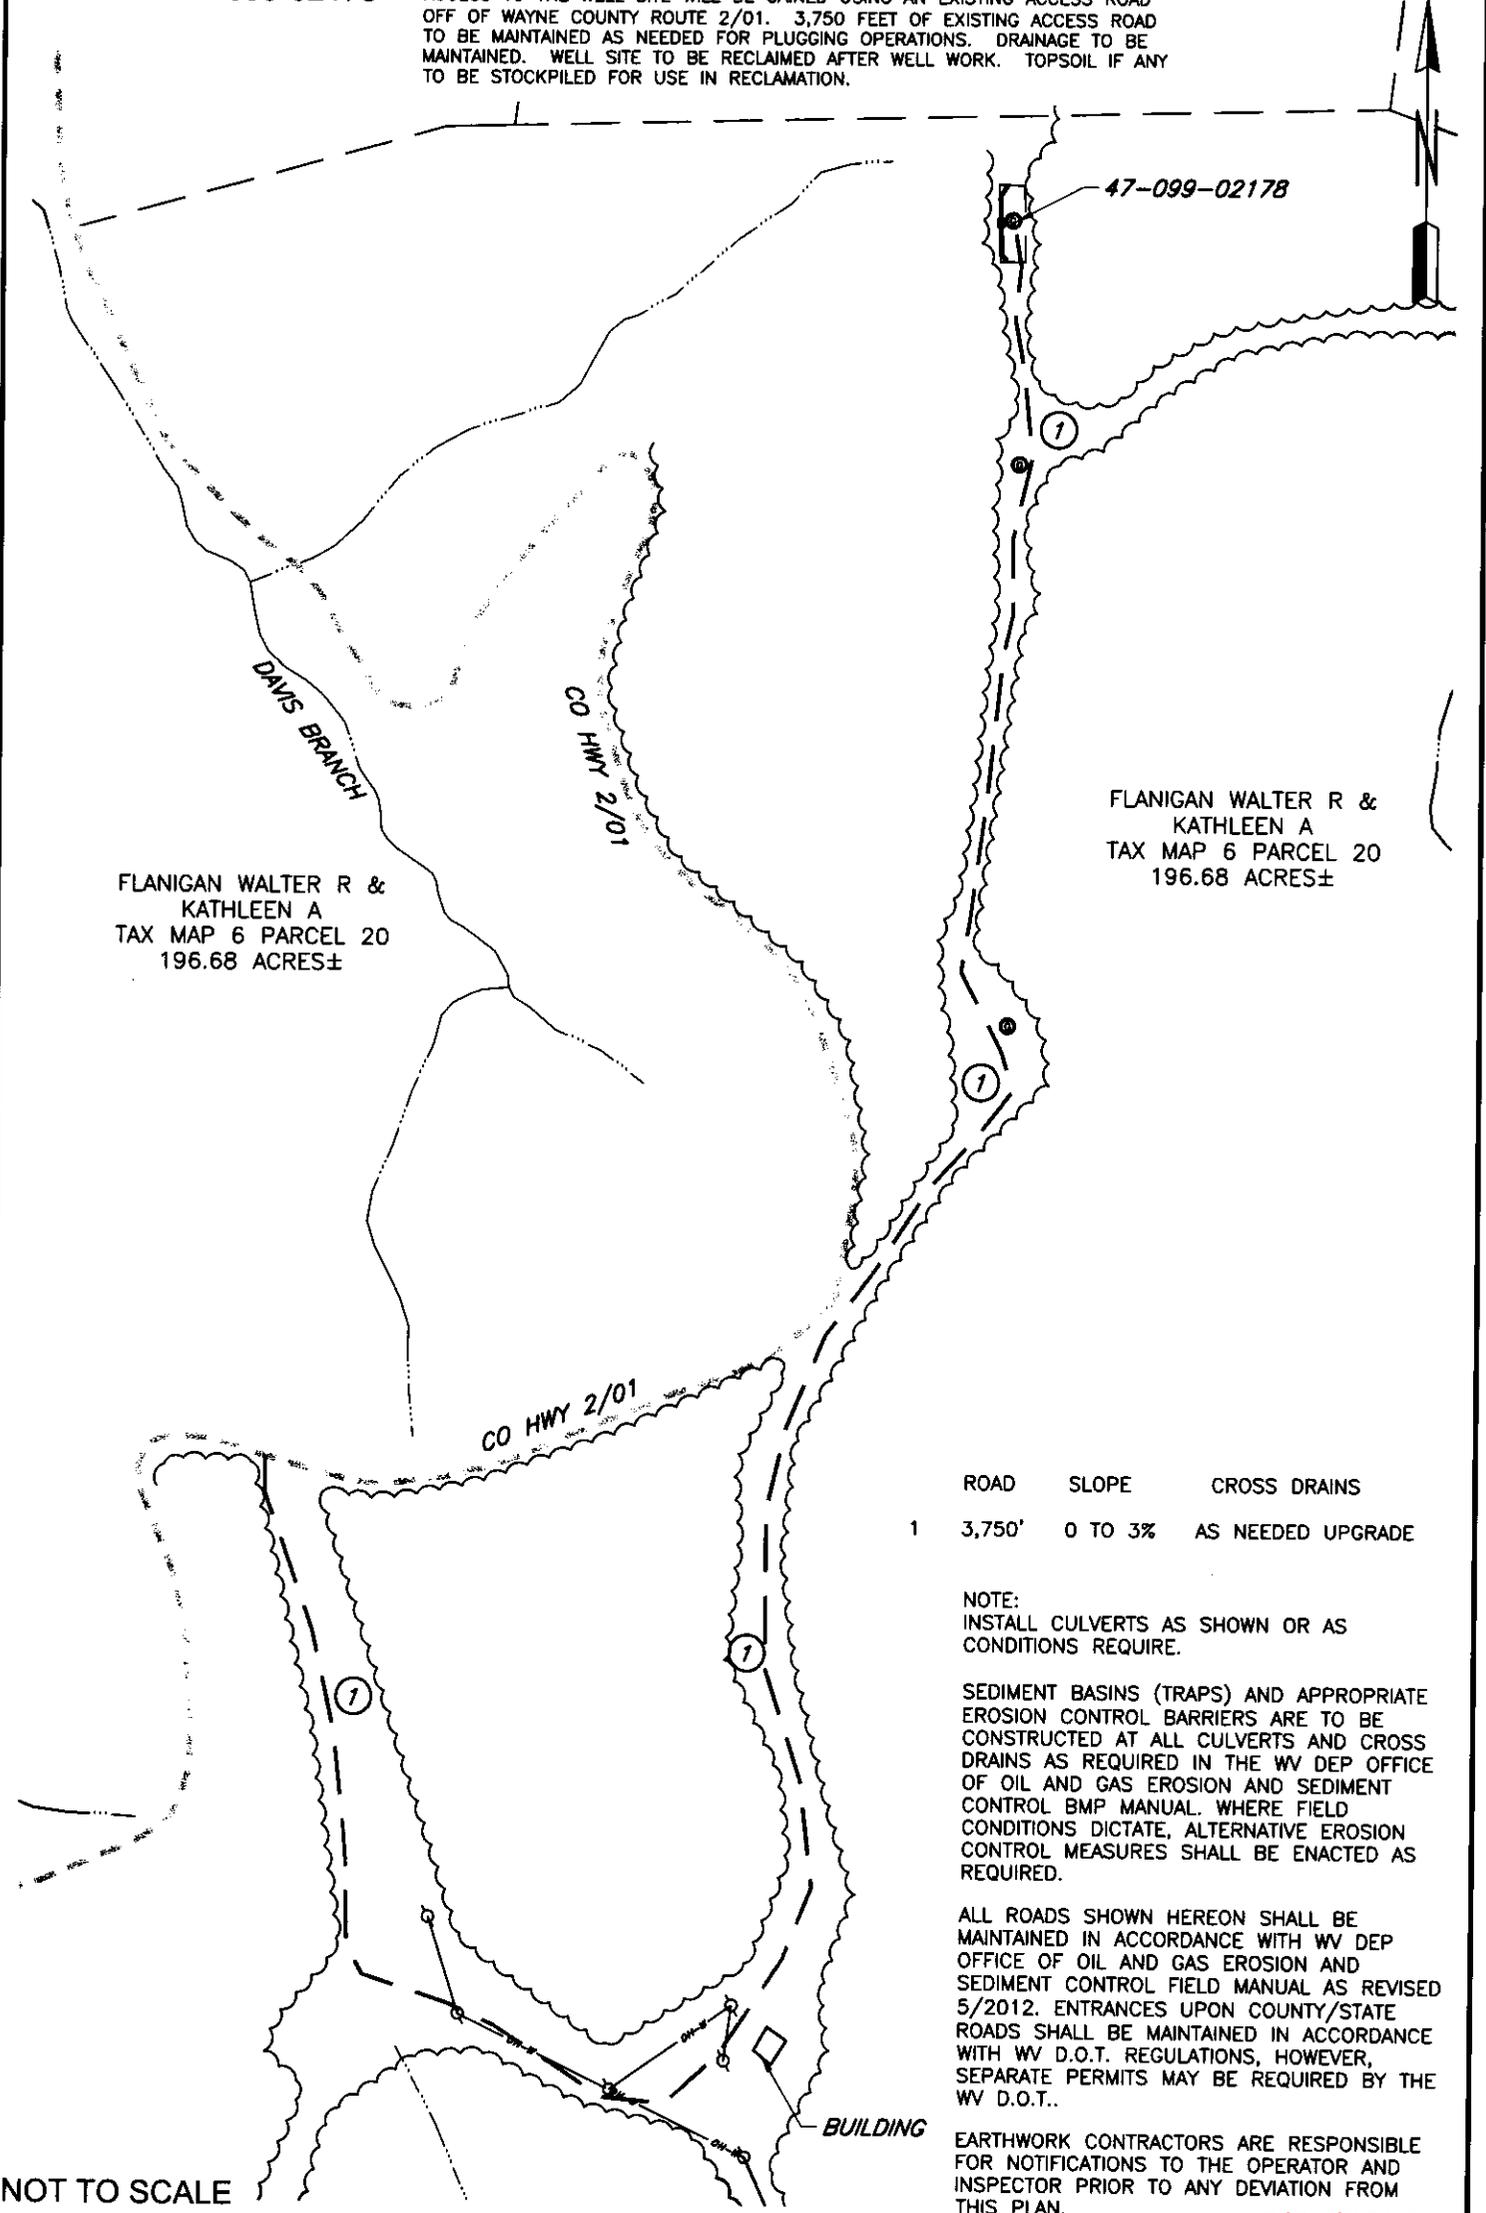

FLANIGAN WALTER R &
KATHLEEN A
TAX MAP 6 PARCEL 20
196.68 ACRES±

FLANIGAN WALTER R &
KATHLEEN A
TAX MAP 6 PARCEL 20
196.68 ACRES±

ROAD	SLOPE	CROSS DRAINS
1	3,750'	0 TO 3% AS NEEDED UPGRADE

NOTE:
INSTALL CULVERTS AS SHOWN OR AS
CONDITIONS REQUIRE.

SEDIMENT BASINS (TRAPS) AND APPROPRIATE
EROSION CONTROL BARRIERS ARE TO BE
CONSTRUCTED AT ALL CULVERTS AND CROSS
DRAINS AS REQUIRED IN THE WV DEP OFFICE
OF OIL AND GAS EROSION AND SEDIMENT
CONTROL BMP MANUAL. WHERE FIELD
CONDITIONS DICTATE, ALTERNATIVE EROSION
CONTROL MEASURES SHALL BE ENACTED AS
REQUIRED.

ALL ROADS SHOWN HEREON SHALL BE
MAINTAINED IN ACCORDANCE WITH WV DEP
OFFICE OF OIL AND GAS EROSION AND
SEDIMENT CONTROL FIELD MANUAL AS REVISED
5/2012. ENTRANCES UPON COUNTY/STATE
ROADS SHALL BE MAINTAINED IN ACCORDANCE
WITH WV D.O.T. REGULATIONS, HOWEVER,
SEPARATE PERMITS MAY BE REQUIRED BY THE
WV D.O.T..

EARTHWORK CONTRACTORS ARE RESPONSIBLE
FOR NOTIFICATIONS TO THE OPERATOR AND
INSPECTOR PRIOR TO ANY DEVIATION FROM
THIS PLAN.

NOT TO SCALE

02/20/2026

LEGEND:	
	EXISTING WELLHEAD
	DIVERSION DITCH
	EXISTING POWER POLE
	ACCESS
	SILT FENCE
	OVERHEAD ELECTRIC
	STREAM
	TREE LINE
	DRAINAGE
	ADJOINER LINE

NOTES

- NO PIT WILL BE CONSTRUCTED.
TANKS WILL BE USED FOR FLUIDS.

WELL OPERATOR: UNKNOWN-DEP PAID PLUGGING CONTRACT WVDEP	WELL (FARM) NAME: BUTLER DAVIS	WELL # 2
ADDRESS: 601 57TH STREET, SE CHARLESTON, WV 25304	COUNTY - CODE WAYNE - 050	DISTRICT; BUTLER
SURFACE OWNER: WALTER R & KATHLEEN A FLANIGAN	USGS 7 1/2 QUADRANGLE MAP NAME PRICHARD, WV	