






# W.M. ADAMS LEASE OXF122 WELLS

NOTE: SEE SITE PLAN  
OXF122 FOR COMPLETE  
CONSTRUCTION &  
EROSION & SEDIMENT  
CONTROL DETAILS.

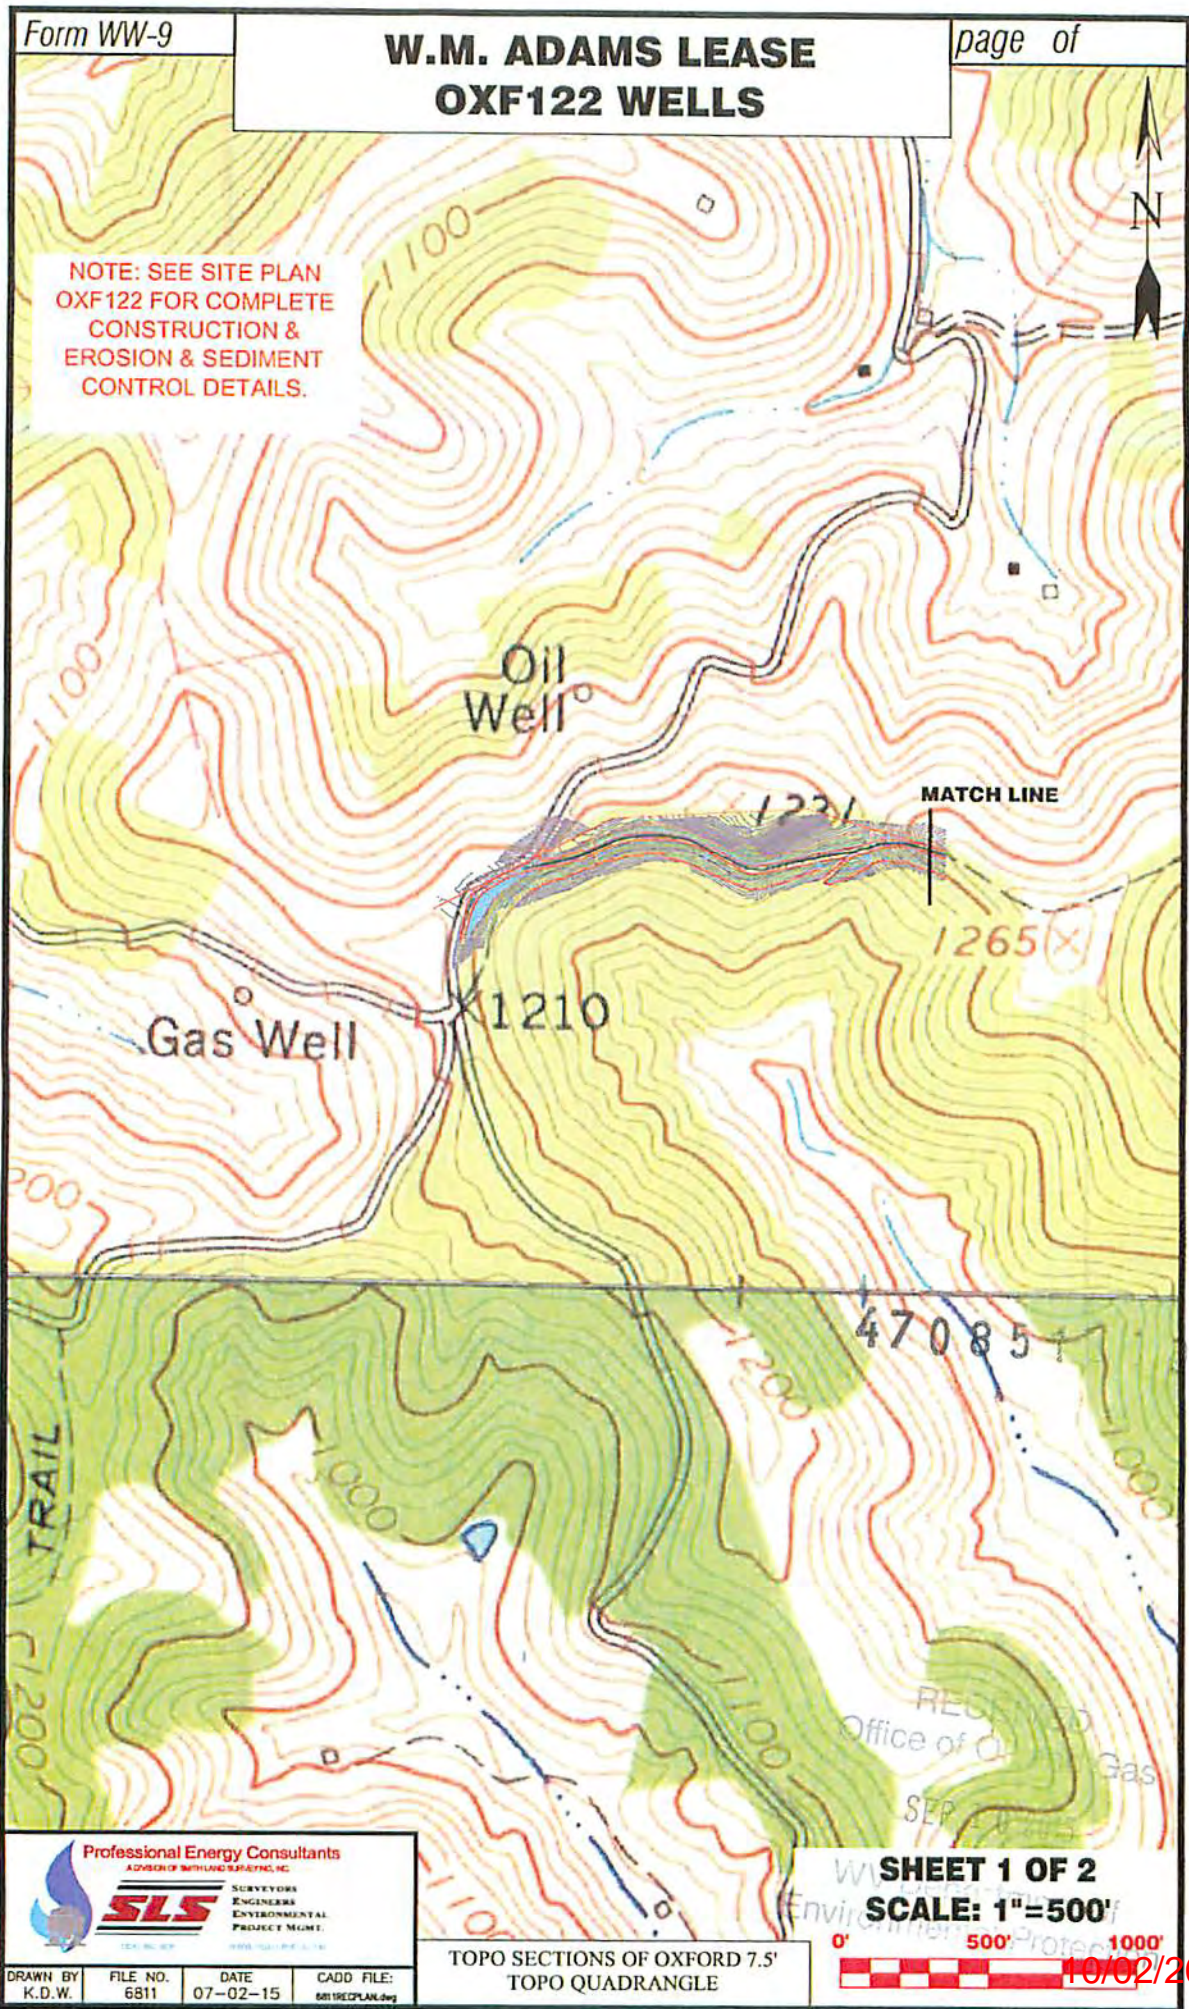

Oil Well

Gas Well

1210

MATCH LINE

1265(X)

470851

TRAIL

5' Mod 2

MDC  
9/8/2015

Professional Energy Consultants  
A DIVISION OF MITHRAS ENERGY, INC.



SURVEYORS  
ENGINEERS  
ENVIRONMENTAL  
PROJECT MGMT.

TOPO SECTIONS OF OXFORD 7.5'  
TOPO QUADRANGLE

**SHEET 1 OF 2**  
**SCALE: 1"=500'**



DRAWN BY: K.D.W.	FILE NO. 6811	DATE 07-02-15	CADD FILE: 6811ECPAN.dwg
---------------------	------------------	------------------	-----------------------------

10/02/2015