


W.M. ADAMS LEASE OXF122 WELLS

NOTE: SEE SITE PLAN
OXF122 FOR COMPLETE
CONSTRUCTION &
EROSION & SEDIMENT
CONTROL DETAILS.

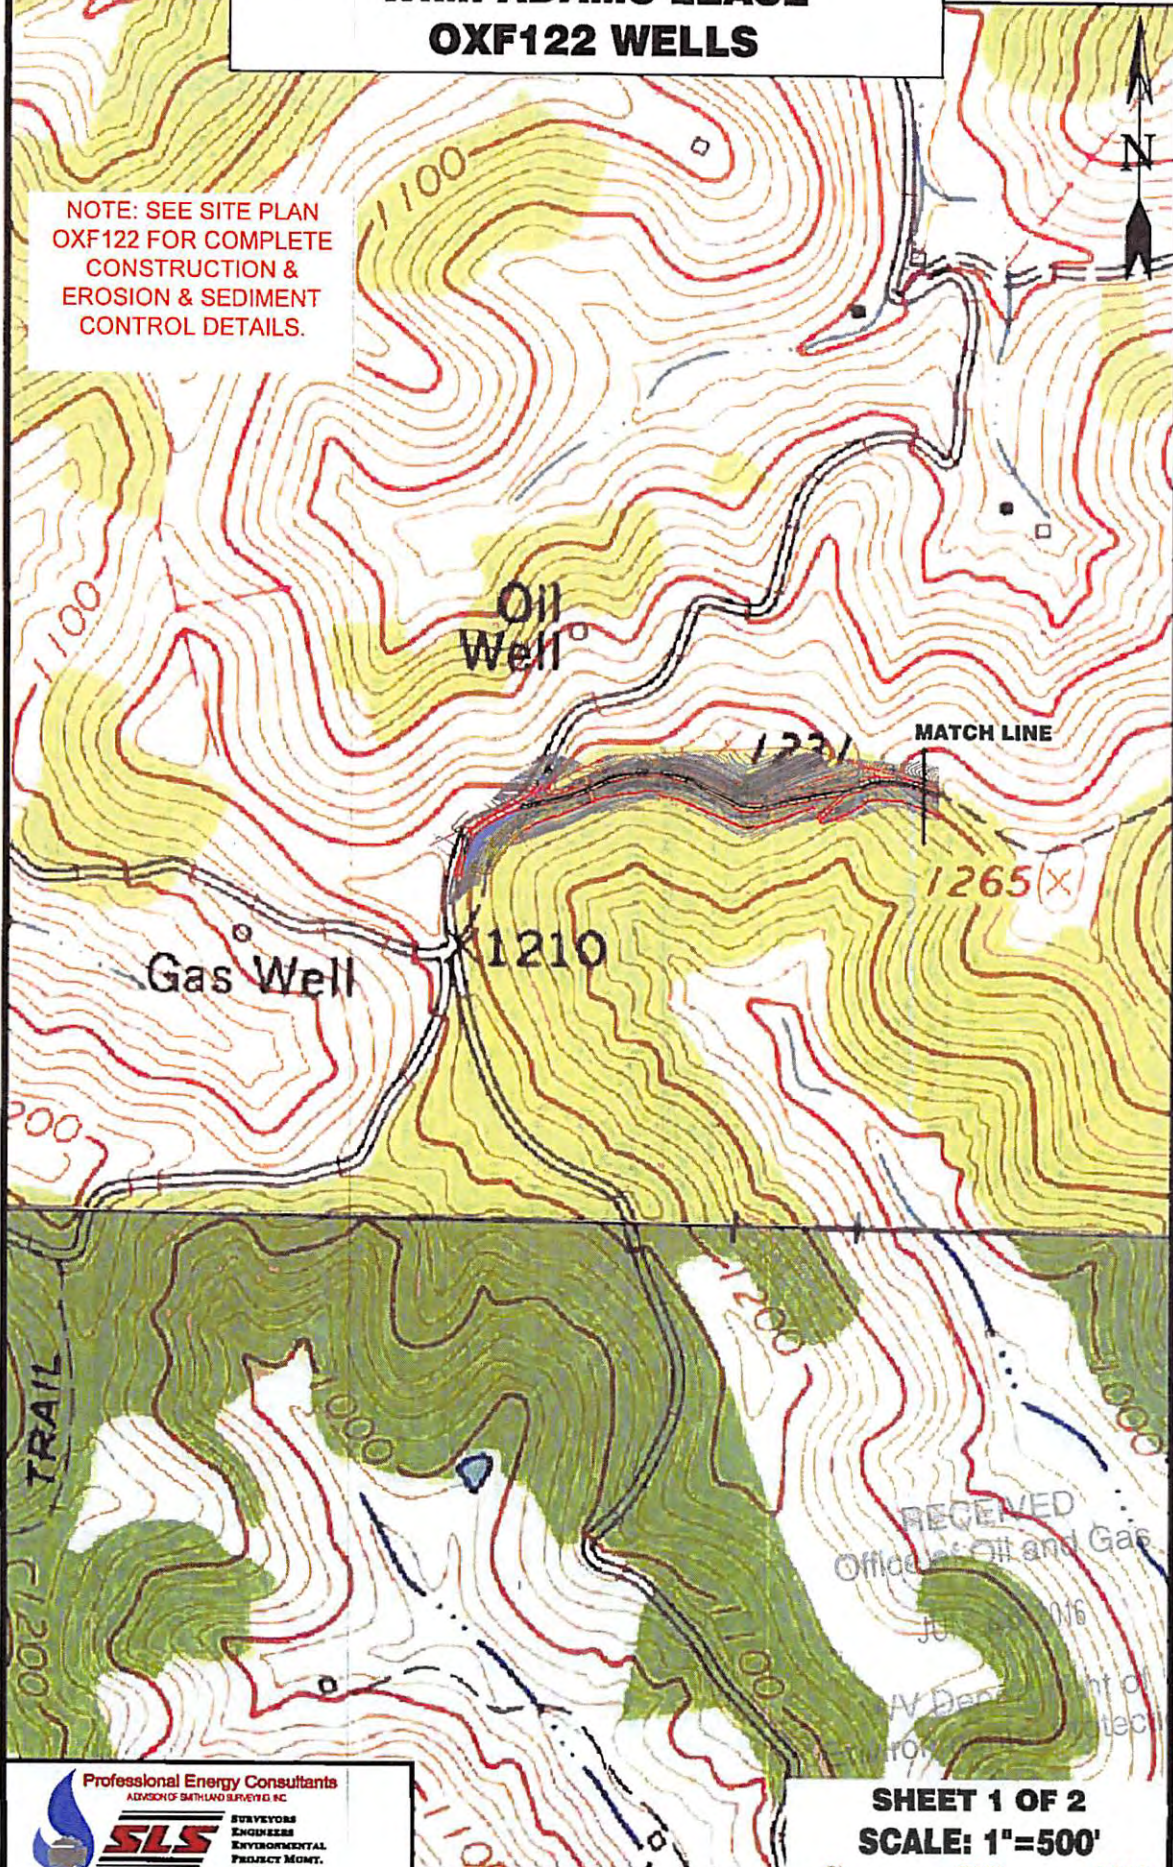

Professional Energy Consultants
A DIVISION OF BATHURST SURVEYING, INC.

SLS
SURVEYORS
ENGINEERS
ENVIRONMENTAL
PROJECT MGMT.

TEL: 403-508-1100
WWW.SLSURV.COM

DRAWN BY: K.D.W.	FILE NO. 6811	DATE 03-31-16	CADD FILE: 6811REDPLAN.dwg
---------------------	------------------	------------------	-------------------------------

TOPO SECTIONS OF OXFORD 7.5'
TOPO QUADRANGLE

SHEET 1 OF 2
SCALE: 1"=500'

01/06/2017

47-085-10195