

**EQT PRODUCTION COMPANY
LEWIS MAXWELL LEASE
2,654 ACRES±
WELL NO. WV 514076**

(S.P.C. NORTH ZONE) (UTM(M) ZONE 17 NORTH)

NAD'27 S.P.C.(FT) N. 266,059.2 E. 1,634,159.7
NAD'27 GEO. LAT-(N) 39.223270 LONG-(W) 80.791357
NAD'83 UTM (M) N. 4,341,583.6 E. 518,024.8

LANDING POINT

NAD'27 S.P.C.(FT) N. 266,536.7 E. 1,634,486.5
NAD'27 GEO. LAT-(N) 39.224594 LONG-(W) 80.790228
NAD'83 UTM (M) N. 4,341,730.9 E. 518,121.9

BOTTOM HOLE

NAD'27 S.P.C.(FT) N. 271,811.4 E. 1,632,026.8
NAD'27 GEO. LAT-(N) 39.238978 LONG-(W) 80.799178
NAD'83 UTM (M) N. 4,343,325.3 E. 517,345.8

LEGEND

LEASE LINE	---
SURFACE LINE	----
WELL LATERAL	-----
OFFSET LINE	- - - - -
TIE LINE	=====
CREEK	~~~~~
DISTRICT LINE	=====
ROAD	=====
COUNTY ROUTE	=====
PLUGGED WELL	⊙
PROPOSED WELL	⊙
EXISTING WELL	⊙
PERMITTED WELL	⊙
TAX MAP-PARCEL	00-00

REFERENCES



NOTES ON SURVEY

1. NO WATER WELLS WERE FOUND WITHIN 250' OF PROPOSED GAS WELL. NO AGRICULTURAL BUILDINGS ≥ 2500 SQ. FT. OR DWELLINGS WERE FOUND WITHIN 625' OF THE CENTER OF PROPOSED WELL PAD.

NAD' 27 GRID NORTH



Professional Energy Consultants
A DIVISION OF SOUTH LAND SURVEYING, INC.
SLS
SURVEYORS
ENGINEERS
ENVIRONMENTAL
PROJECT MGMT.
(304) 402-6034 WWW.SLSURVEYS.COM

I THE UNDERSIGNED, HEREBY CERTIFY THAT THIS PLAT IS CORRECT TO THE BEST OF MY KNOWLEDGE AND BELIEF AND SHOWS ALL THE INFORMATION REQUIRED BY LAW AND THE REGULATIONS ISSUED AND PRESCRIBED BY THE DIVISION OF ENVIRONMENTAL PROTECTION.

P.S. 849 *C. Victor Moyers*



(+) DENOTES LOCATION OF WELL ON UNITED STATES TOPOGRAPHIC MAPS.
DATE JANUARY 24, 20 14
REVISED 03/03/14, 07/15/14 & 08/26/14
OPERATORS WELL NO. WV 514076
API WELL NO. 47-017-06512
STATE COUNTY PERMIT

MINIMUM DEGREE OF ACCURACY 1/200 FILE NO. 6980P514076R3
HORIZONTAL & VERTICAL CONTROL DETERMINED BY DGPS (SURVEY GRADE TIE TO CORS NETWORK) SCALE 1" = 2,000'

STATE OF WEST VIRGINIA
DIVISION OF ENVIRONMENTAL PROTECTION
OFFICE OF OIL AND GAS

WELL TYPE: OIL GAS LIQUID INJECTION WASTE DISPOSAL IF "GAS" PRODUCTION STORAGE DEEP SHALLOW

LOCATION:
ELEVATION 1,259' (GROUND) 1,258' (PROPOSED) WATERSHED LEFT FORK ARNOLD CREEK
DISTRICT WEST UNION COUNTY DODDRIDGE QUADRANGLE OXFORD 7.5'
SURFACE OWNER LUCY E. HARPER ACREAGE 442.6±
ROYALTY OWNER LEWIS MAXWELL HEIRS LEASE ACREAGE 2,654±
PROPOSED WORK:
DRILL CONVERT DRILL DEEPER REDRILL FRACTURE OR STIMULATE PLUG OFF OLD
FORMATION PERFORATE NEW FORMATION PLUG AND ABANDON CLEAN OUT AND REPLUG OTHER
PHYSICAL CHANGE IN WELL (SPECIFY) _____ TARGET FORMATION GENESEO
ESTIMATED DEPTH TVD 6542'

WELL OPERATOR EQT PRODUCTION COMPANY DESIGNATED AGENT REX C. RAY
ADDRESS 115 PROFESSIONAL PLACE BRIDGEPORT, WV 26330 P.O. BOX 280 ADDRESS 115 PROFESSIONAL PLACE BRIDGEPORT, WV 26330
08/29/2014

COUNTY NAME
PERMIT

4701706512

NOTE: SEE SITE PLAN OXF150 FOR COMPLETE CONSTRUCTION & EROSION & SEDIMENT CONTROL DETAILS.

Gas Well


SHEET 2 OF 2
SCALE: 1"=500'



**LEWIS MAXWELL LEASE OXF150
WELLS WV 514075 & WV 514076**

Detail Sketch for Proposed Wells WV 514075 & WV 514076

NOT TO SCALE

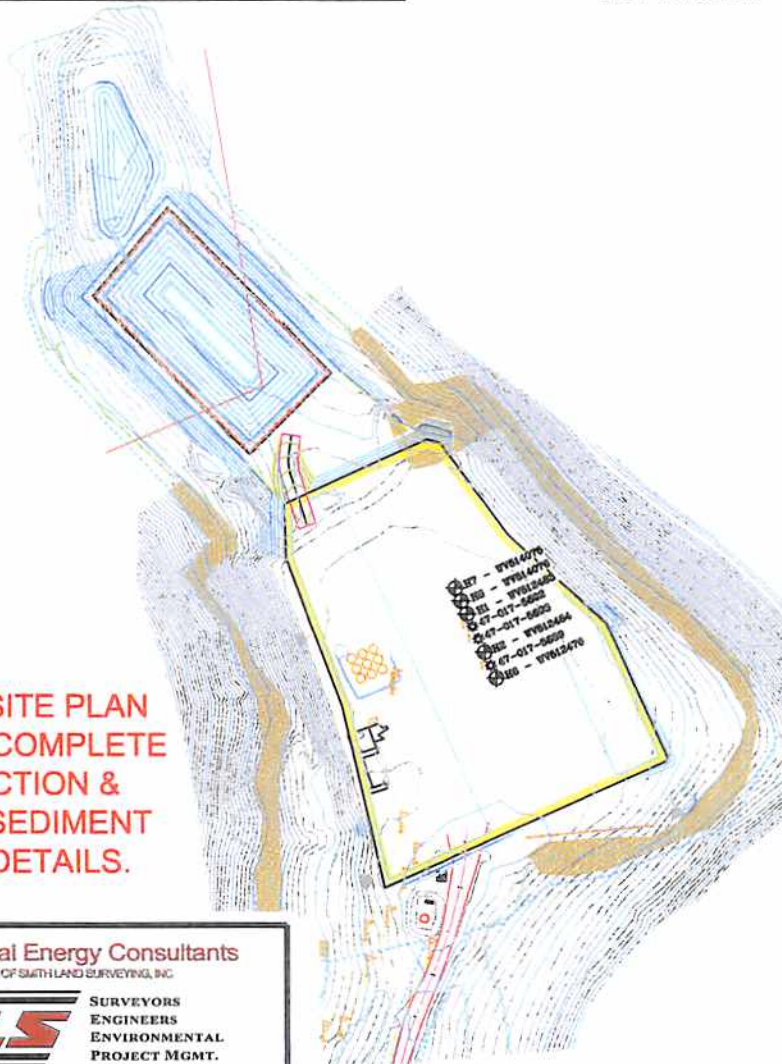

NOTE: SEE SITE PLAN OXF150 FOR COMPLETE CONSTRUCTION & EROSION & SEDIMENT CONTROL DETAILS.

MATCH LINE

RECEIVED
Office of Oil and Gas

MAY 18 2014

WV Department of
Environmental Protection

Professional Energy Consultants
A DIVISION OF SMITH LAND SURVEYING, INC.



SLS
SURVEYORS
ENGINEERS
ENVIRONMENTAL
PROJECT MGMT.
(304) 462-5634
WWW.SLSURVEYS.COM

DRAWN BY K.D.W.	FILE NO. 6980	DATE 03/20/14	CADD FILE: 6980RECPLANOXF150.DWG
--------------------	------------------	------------------	-------------------------------------

TOPO SECTION OF USGS
OXFORD 7.5' QUADRANGLE

08/29/2014