


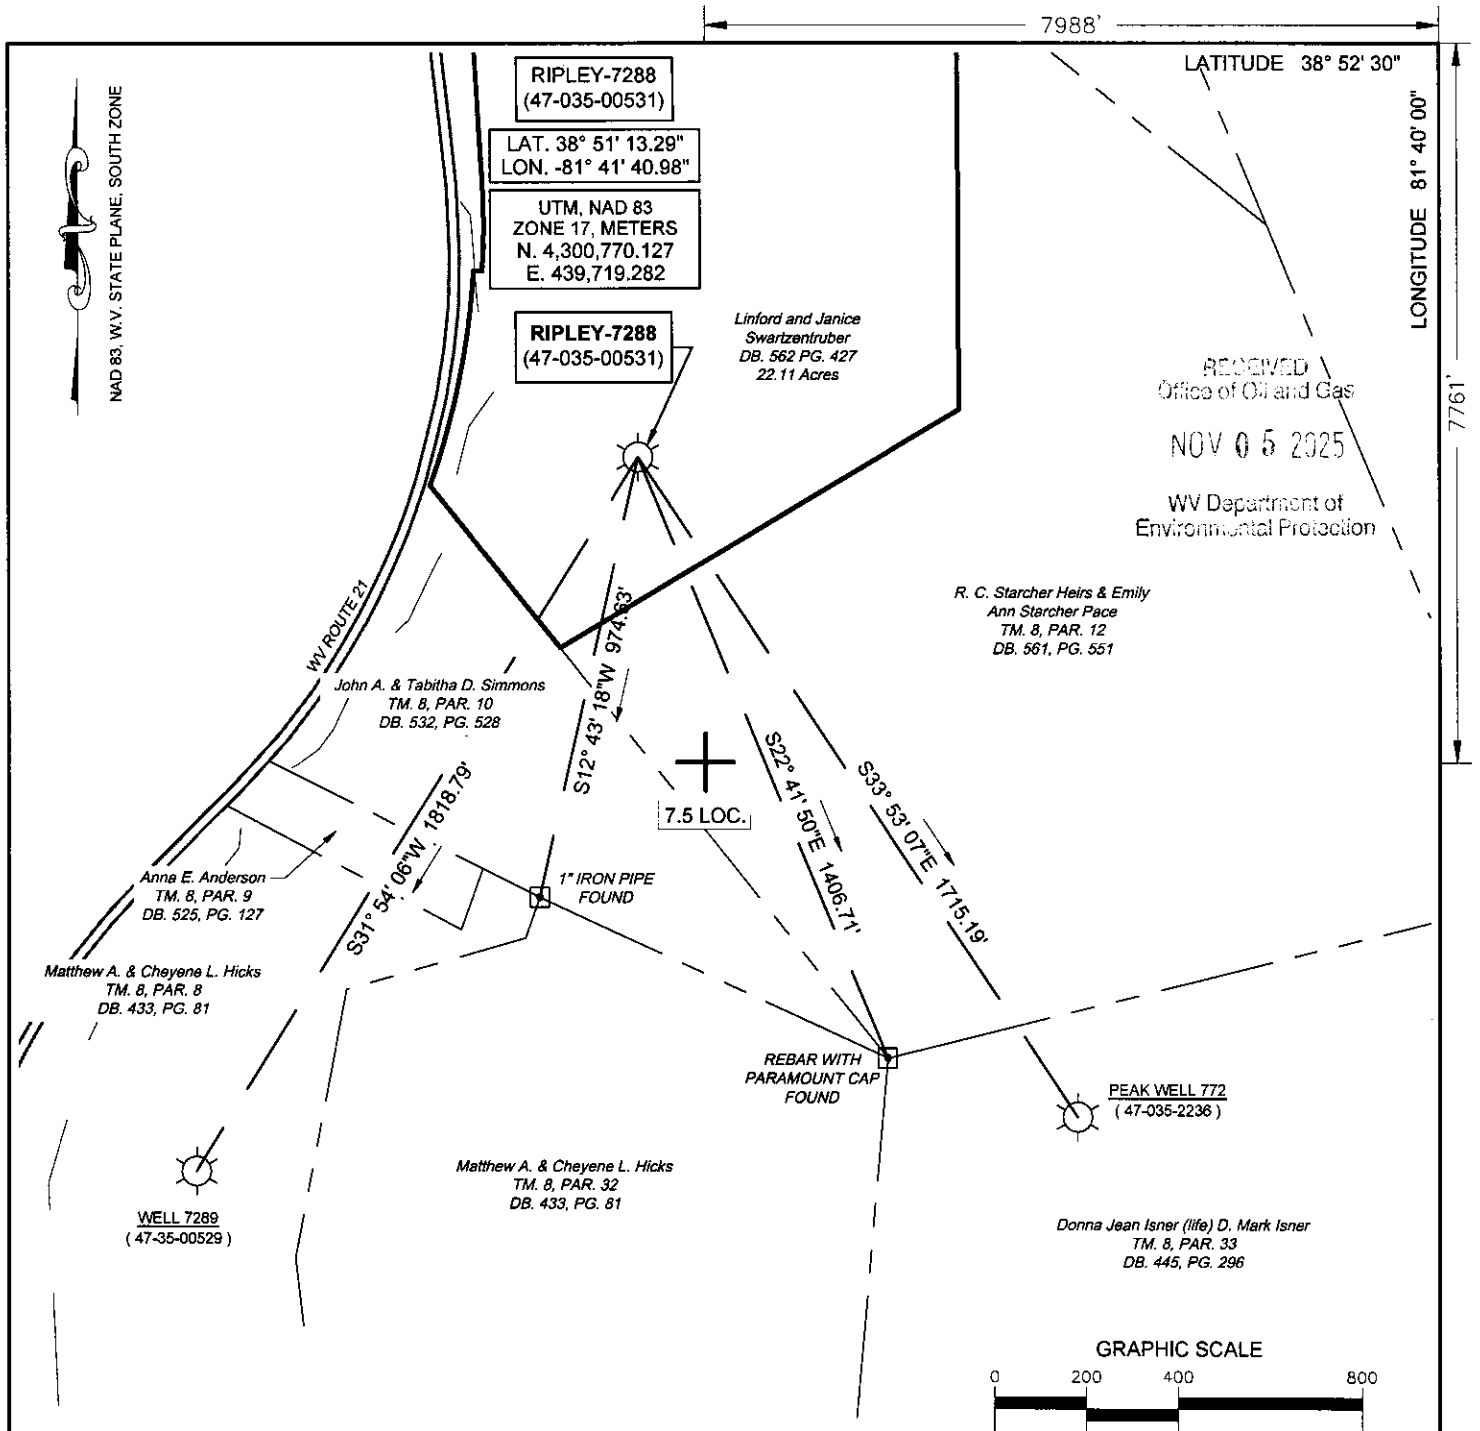

(+) DENOTES LOCATION OF WELL ON UNITED STATES TOPOGRAPHIC MAPS


FILE No 2501-3079-001-005
DRAWING No. RIPLEY 7288
SCALE 1" = 400'
MINIMUM DEGREE OF
ACCURACY 1:200
PROVEN SOURCE OF
ELEVATION TRIMBLE R10
GPS UNIT

I THE UNDERSIGNED, HEREBY CERTIFY THAT
THIS PLAT IS CORRECT TO THE BEST OF MY
KNOWLEDGE AND BELIEF AND SHOWS ALL THE
INFORMATION REQUIRED BY LAW AND THE REGU-
LATIONS ISSUED AND PRESCRIBED BY THE
DIVISION OF ENVIRONMENTAL PROTECTION.

(SIGNED)

ROBERT F. THAW

PS #965

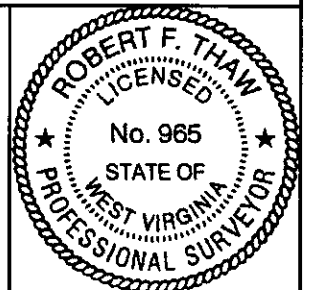

STATE OF WEST VIRGINIA
DIVISION OF ENVIRONMENTAL PROTECTION
OFFICE OF OIL AND GAS
NITRO, WV



DATE OCTOBER 28 2025
OPERATOR'S WELL No. 7288
API WELL No.

47 035 — 00531

STATE COUNTY PERMIT

WELL TYPE: OIL ☐ GAS ☒ LIQUID INJECTION ☐ WASTE DISPOSAL ☐
(IF "GAS") PRODUCTION ☐ STORAGE ☒ DEEP ☒ SHALLOW ☐

LOCATION: ELEVATION 736.4' WATER SHED LEFT FORK OF SYCAMORE CREEK
DISTRICT RIPLEY COUNTY JACKSON
QUADRANGLE RIPLEY, WV

SURFACE OWNER LINFORD AND JANICE SWARTZENTRUBER ACREAGE 22.11

OIL & GAS ROYALTY OWNER ROBERT S. & AGNES STARCHER

LEASE ACREAGE 223 LEASE NO. ROBERT S. STARCHER LEASE

PROPOSED WORK: DRILL ☐ CONVERT ☐ DRILL DEEPER ☐ REDRILL ☐ FRACTURE ☐ 11/21/2025
STIMULATE ☒ PLUG OFF OLD FORMATION ☐ PERFORATE NEW FORMATION ☐
OTHER PHYSICAL CHANGE IN WELL (SPECIFY) _____
PLUG AND ABANDON ☐ CLEAN OUT AND REPLUG ☐

TARGET FORMATION ORISKANY ESTIMATED DEPTH 4950

WELL OPERATOR COLUMBIA GAS TRANSMISSION, LLC

DESIGNATED AGENT MARIA MEDVEDEVA

ADDRESS PO BOX 1273, CHARLESTON, WV
25325-1273

ADDRESS 1700 MACCORKLE AVE., S.E.
CHARLESTON, WV 25314


RECEIVED
Office of Oil and Gas

NOV 05 2025

WV Department of
Environmental Protection

(RAVENSWOOD) mytopo
081° 42' 49.5269" W A Trimble Company
038° 52' 31.7753" N

RIPLEY QUADRANGLE
WEST VIRGINIA
TOPOGRAPHIC SERIES (LIVERPOOL)

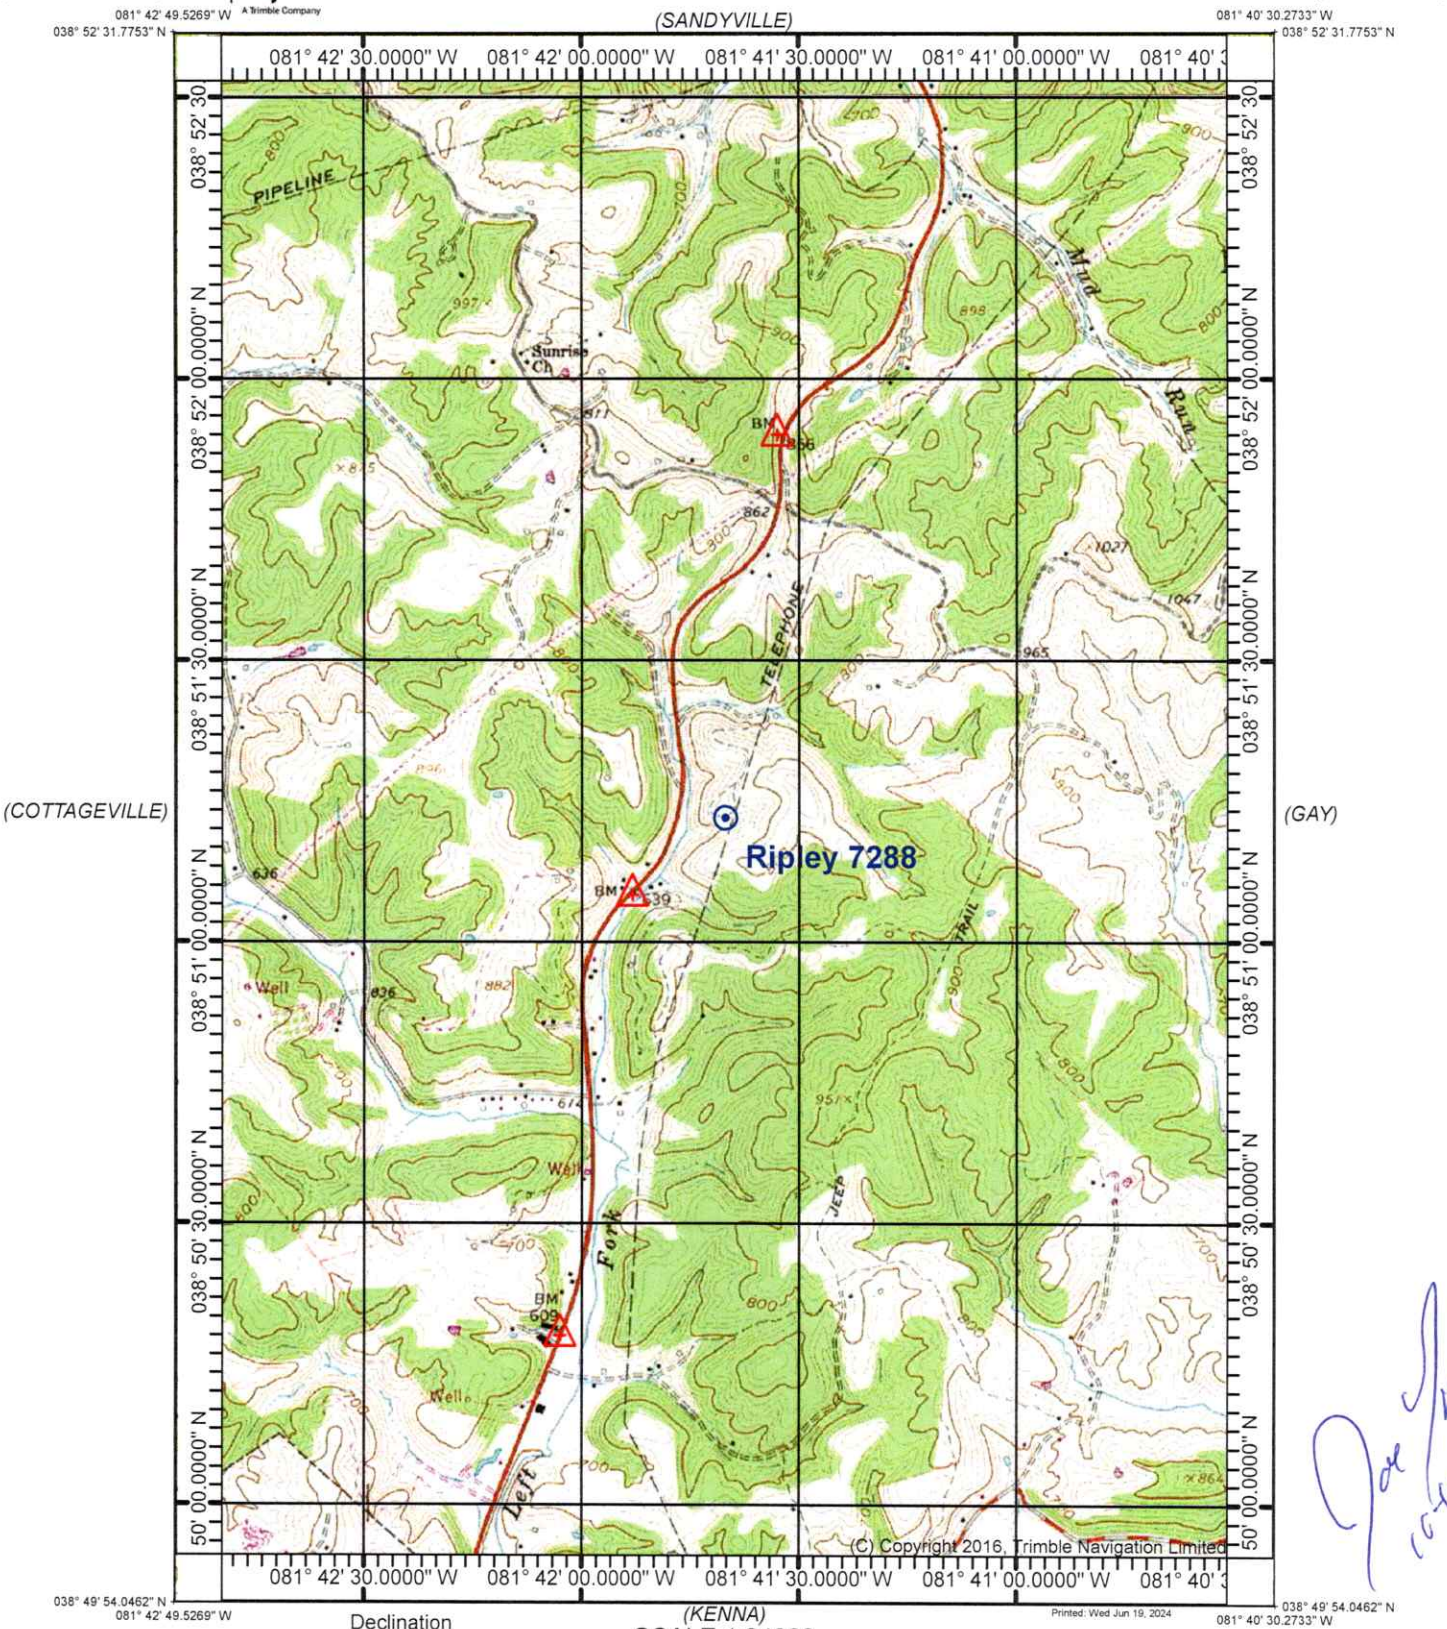

Joe Smith
10-10-25

(ELMWOOD)

Produced by Trimble Terrain Navigator Pro
Topography based on USGS 1:24,000
Maps

North American 1983 Datum (NAD83)

To place on the predicted North American
1927 move the projection lines 9M N and
13M E

Declination

GN 0.43° W
MN 7.80° W

SCALE 1:24000

0 1
Mile

0 1000
Yards

0 1
Kilometer

CONTOUR INTERVAL 20 FT

(KENTUCK)

38081-G5-TM-024
RIPLEY, WV
JAN 1, 1975

11/21/2025

RECEIVED
Office of Oil and Gas
NOV 05 2025
WV Department of
Environmental Protection



JP

RECEIVED
Office of Oil and Gas

NOV 05 2025

WV Department of
Environmental Protection

WV DEP Reclamation Plan - Site Detail

Ripley well 7288 (API 47-079-035-00531)

- BMPs and erosion control devices to be utilized per WV DEP guidelines and Columbia's WV Environmental Construction Standards
- Existing drainage, culverts, and road ditches to be maintained
- Minor grading and surface material to be applied as needed

Legend

 Ripley - 07288

 RY 7288 CWA

11/21/2025

Google Earth
Image © 2025 Airbus



507