



[Handwritten signature]

RECEIVED
Office Of Oil and Gas
OCT 28 2025
WV Department of
Environmental Protection

WV DEP Reclamation Plan - Site Detail

Ripley well 12409 (API 47-035-02408)

- BMPs and erosion control devices to be utilized per WV DEP guidelines and Columbia's WV Environmental Construction Standards
- Existing drainage, culverts, and road ditches to be maintained
- Minor grading and surface material to be applied as needed

Existing access road

~0.55 acre

Limit of Proposed Disturbance on existing well site

Ripley - 12409

Legend

-  Ripley -
-  RY 12409 CWA

12/05/2025


RECEIVED
Office Of Oil and Gas
OCT 28 2025


Google Earth

Image © 2025 Airbus

200 ft

N

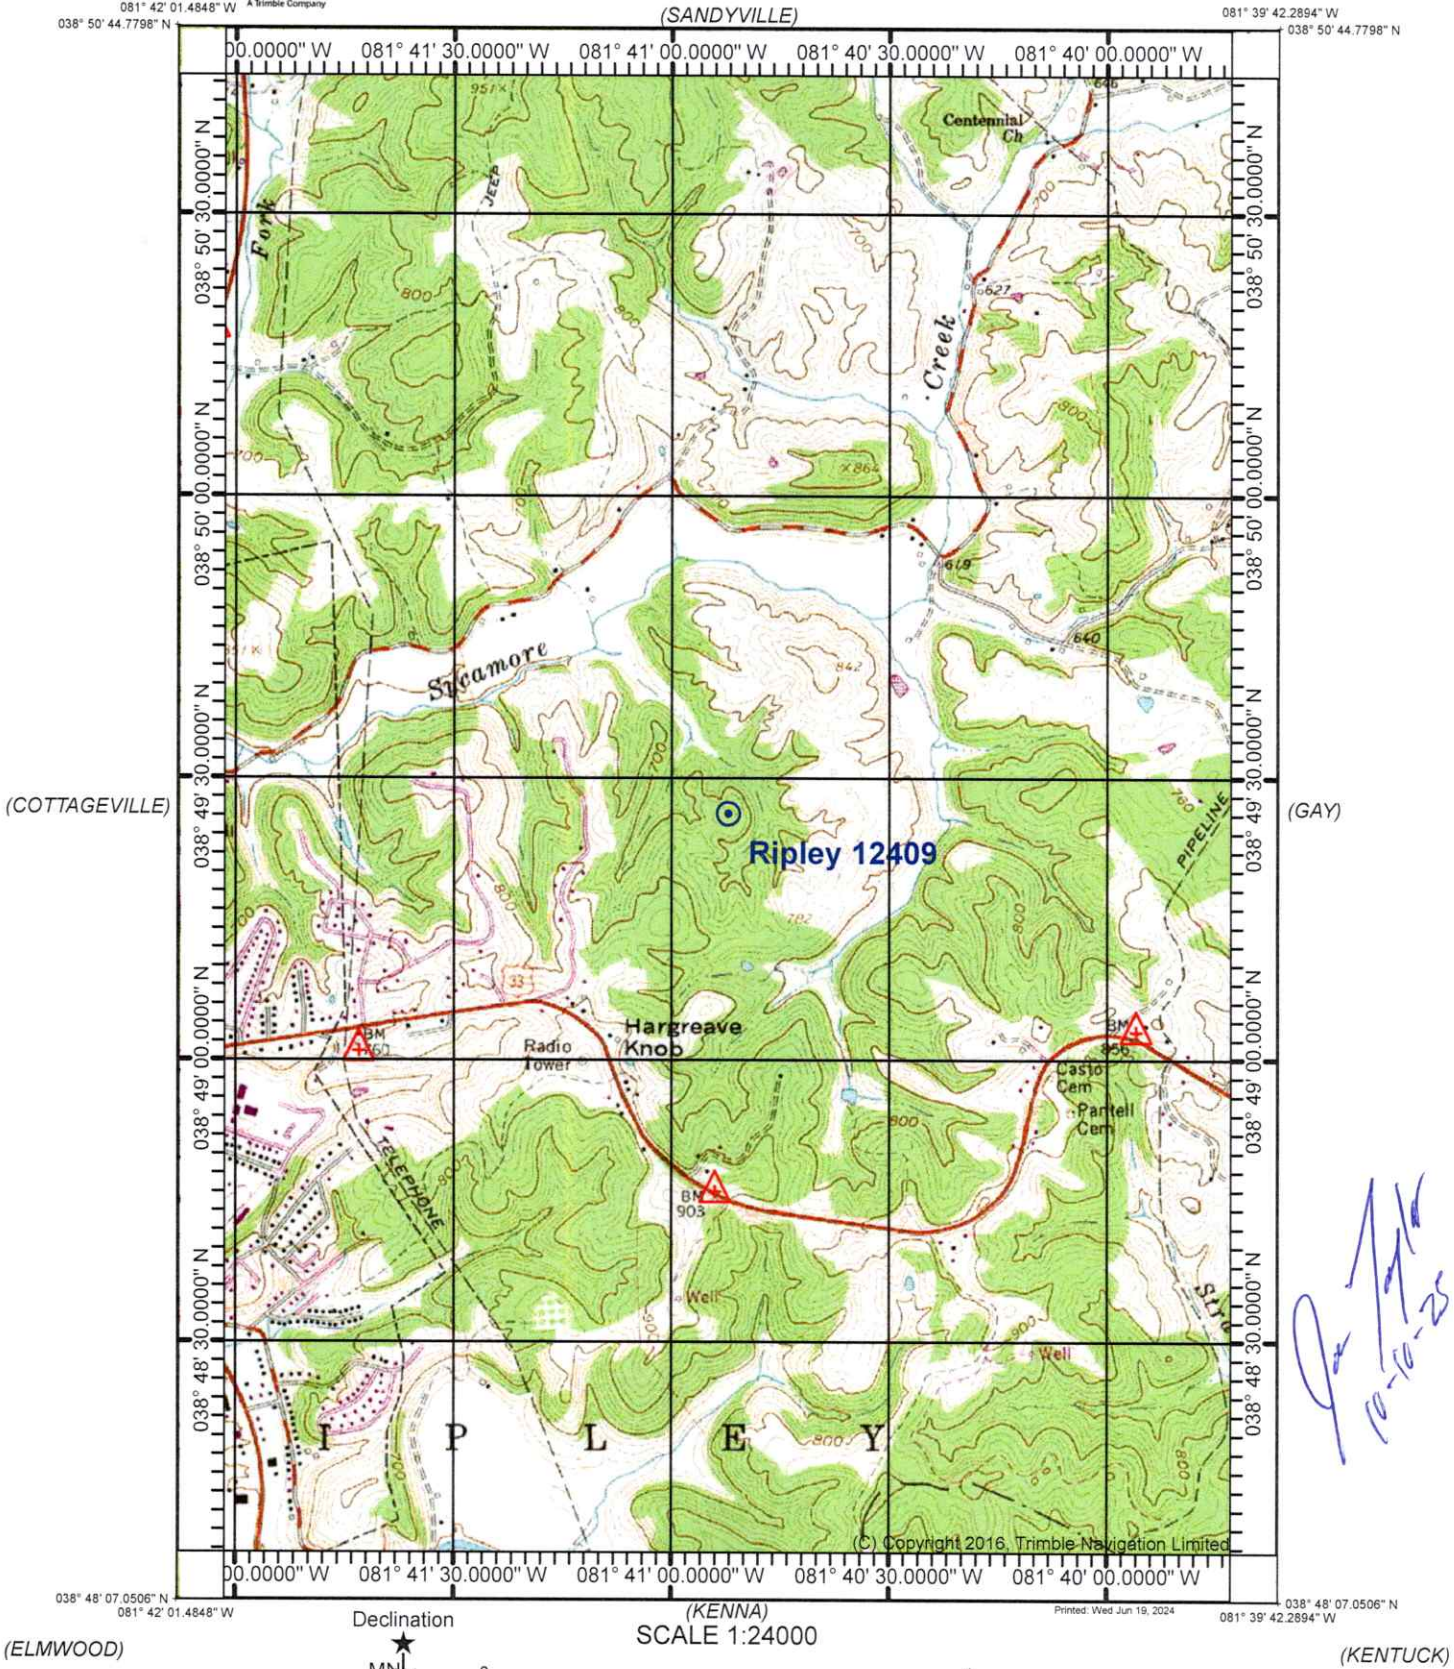

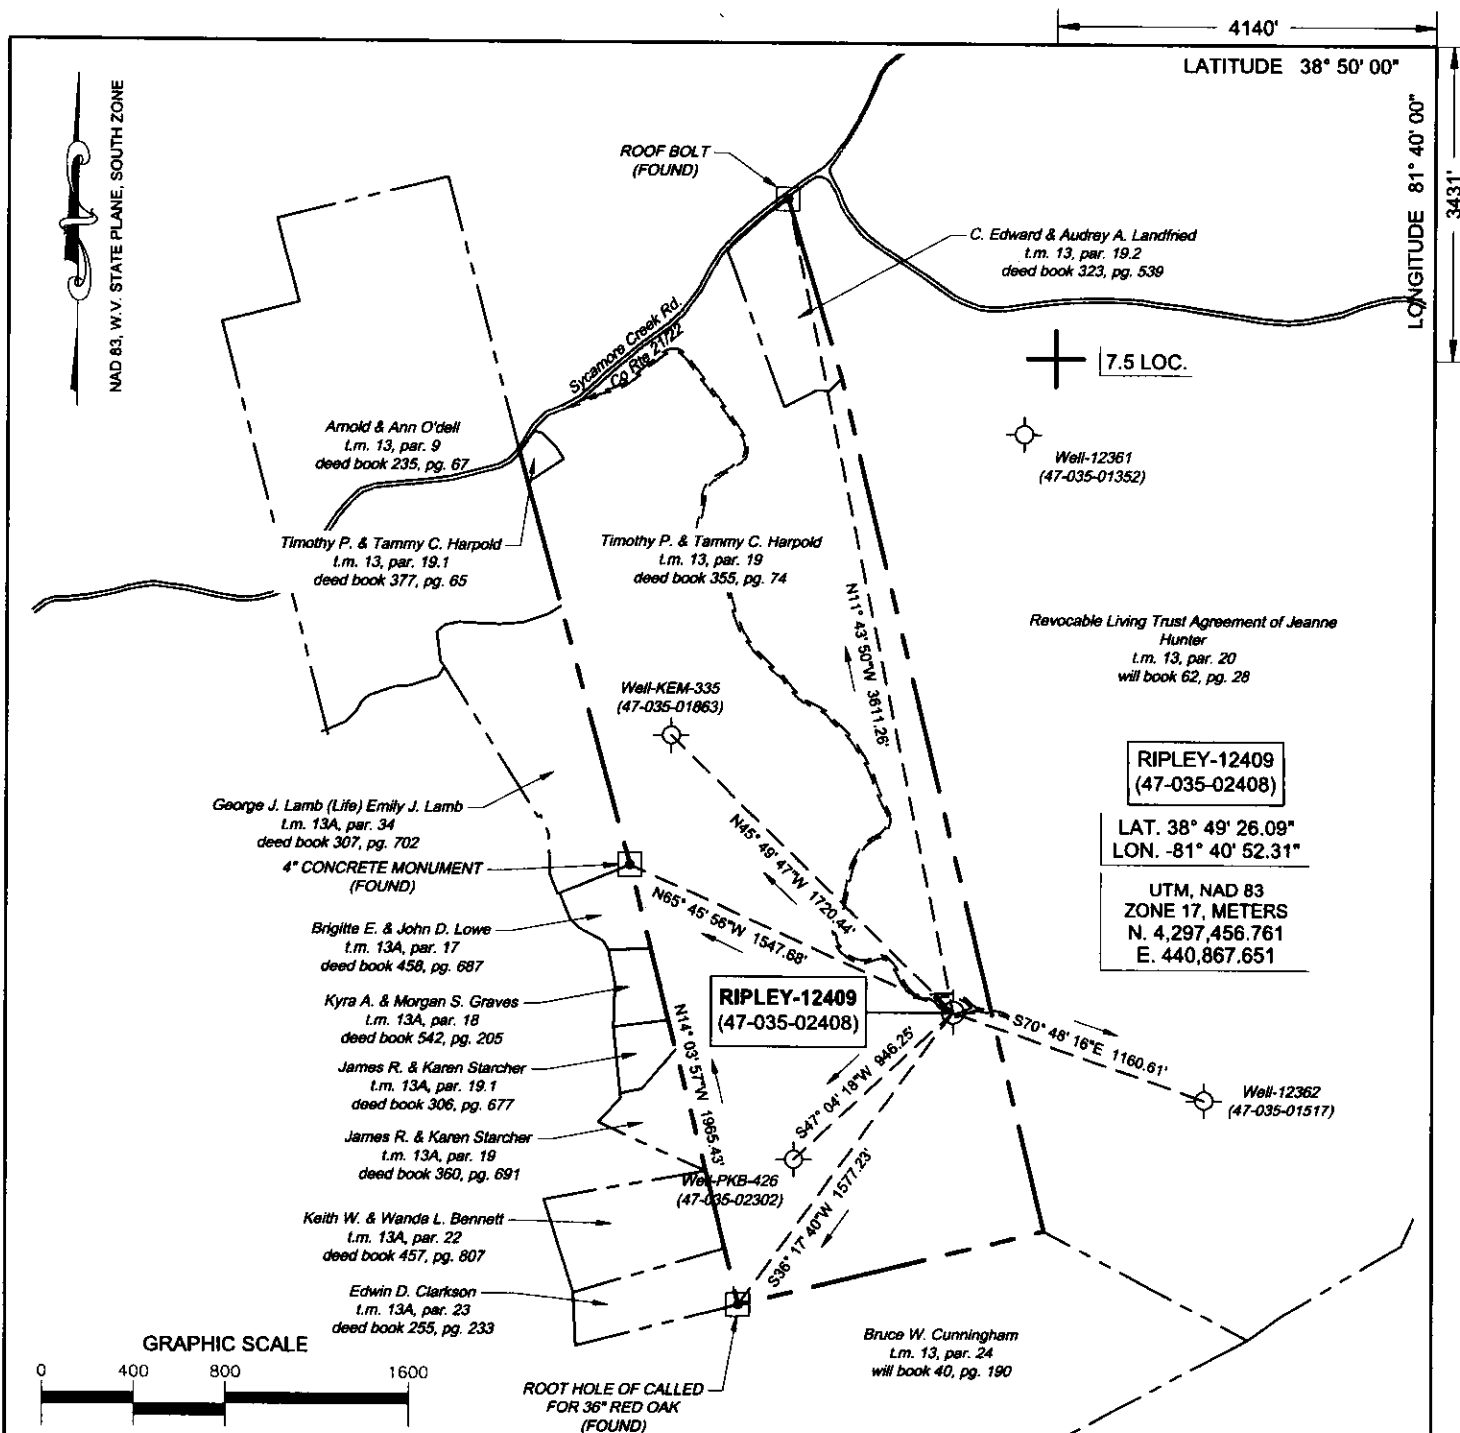

(+) DENOTES LOCATION OF WELL ON UNITED STATES TOPOGRAPHIC MAPS


FILE No 2501-3079-001-001
DRAWING No. RIPLEY-12409
SCALE 1"=800'
MINIMUM DEGREE OF
ACCURACY 1:200
PROVEN SOURCE OF
ELEVATION TRIMBLE R10
GPS UNIT

I THE UNDERSIGNED, HEREBY CERTIFY THAT
THIS PLAT IS CORRECT TO THE BEST OF MY
KNOWLEDGE AND BELIEF AND SHOWS ALL THE
INFORMATION REQUIRED BY LAW AND THE REGU-
LATIONS ISSUED AND PRESCRIBED BY THE
DIVISION OF ENVIRONMENTAL PROTECTION.

(SIGNED) R. Thaw

ROBERT F. THAW

PS #965

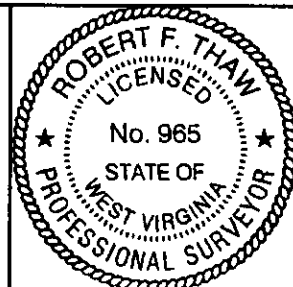

STATE OF WEST VIRGINIA
DIVISION OF ENVIRONMENTAL PROTECTION
OFFICE OF OIL AND GAS
NITRO, WV



DATE AUGUST 21 2025
OPERATOR'S WELL No. 12409
API WELL No.

WELL TYPE: OIL ☐ GAS ☒ LIQUID INJECTION ☐ WASTE DISPOSAL ☐
(IF "GAS") PRODUCTION ☐ STORAGE ☒ DEEP ☒ SHALLOW ☐
LOCATION: ELEVATION 733.26 WATER SHED SYCAMORE CREEK
DISTRICT RIPLEY COUNTY JACKSON
QUADRANGLE RIPLEY, WV

SURFACE OWNER TIMOTHY P. & TAMMY C. HARPOLD ACREAGE 136.06
OIL & GAS ROYALTY OWNER MARY STRALEY, PAUL W. & EVA STRALEY, Et. Al.

LEASE ACREAGE 141.44 LEASE NO. 51820

PROPOSED WORK: DRILL ☐ CONVERT ☐ DRILL DEEPER ☐ REDRILL ☐ FRACTURE ☐
STIMULATE ☐ PLUG OFF OLD FORMATION ☐ PERFORATE NEW FORMATION ☐
OTHER PHYSICAL CHANGE IN WELL (SPECIFY) 12/05/2025
PLUG AND ABANDON ☒ CLEAN OUT AND REPLUG ☐

TARGET FORMATION ORISKANY ESTIMATED DEPTH 5052

WELL OPERATOR COLUMBIA GAS TRANSMISSION, LLC
ADDRESS PO BOX 1273, CHARLESTON, WV
25325-1273

DESIGNATED AGENT MARIA MEDVEDEVA
ADDRESS 1700 MACCORKLE AVE., S.E.
CHARLESTON, WV 25314