


CHESTER L. TOLLE #1 WELL NO. 47-049-00172

Form WW-9

page of

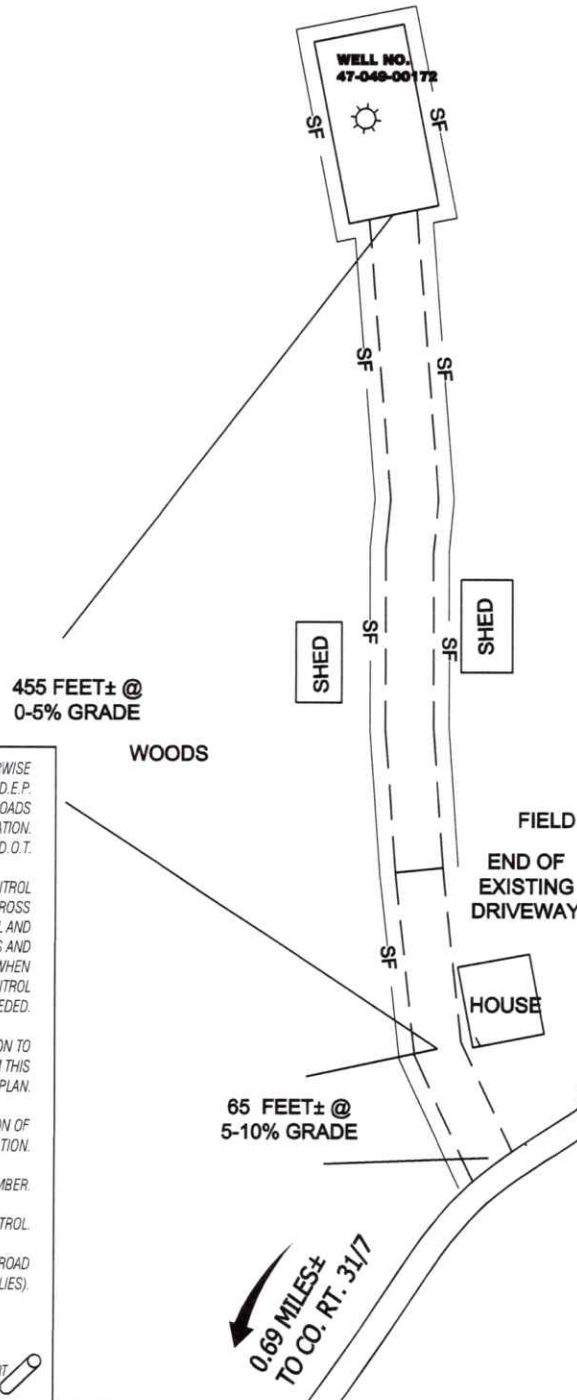

ALL ROADS SHOWN HEREON ARE EXISTING UNLESS OTHERWISE NOTED AND SHALL BE MAINTAINED IN ACCORDANCE WITH WV D.E.P. OIL AND GAS BMP MANUAL ENTRANCES AT COUNTY/STATE ROADS SHALL BE MAINTAINED IN ACCORDANCE WITH WV D.O.T. REGULATION. SEPARATE PERMITS MAY BE REQUIRED BY THE D.O.T.

SEDIMENT BASINS (TRAPS) AND APPROPRIATE EROSION CONTROL BARRIERS ARE TO BE CONSTRUCTED AT ALL CULVERT AND CROSS DRAIN INLETS AND OUTLETS AS REQUIRED IN THE WV D.E.P. OIL AND GAS BMP MANUAL. FIELD CONDITIONS (ROCK OUTCROPS AND BEDROCK) MAY PROHIBIT INLET TRAPS BEING INSTALLED. WHEN THESE CONDITIONS EXIST ADDITIONAL EROSION CONTROL MEASURES SHALL BE EVALUATED AND UTILIZED AS NEEDED.


EARTHWORK CONTRACTORS ARE RESPONSIBLE FOR NOTIFICATION TO THE OPERATOR AND INSPECTOR PRIOR TO ANY DEVIATION FROM THIS PLAN.

TEMPORARY SEED & MULCH ALL SLOPES AFTER CONSTRUCTION OF LOCATION.

CUT & STACK ALL MARKETABLE TIMBER.

STACKED BRUSH MAY BE USED FOR SEDIMENT CONTROL.

APPLICATIONS FOR SEPARATE PLC PERMITS ON THE ACCESS ROAD STREAM CROSSINGS HAVE BEEN PREPARED (IF APPLIES).

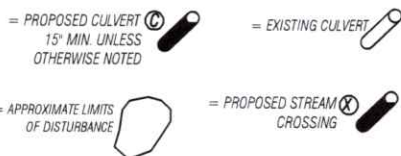

SCALE: 1"=100'




RECEIVED
Office of Oil and Gas
MAR 10 2025
WV Department of
Environmental Protection



12 Vanhorn Drive | P.O. Box 150 | Glenville, WV 26351 | 304.462.5634
1412 Kanawha Boulevard, East | Charleston, WV 25301 | 304.346.3962
254 East Beckley Bypass | Beckley, WV 25801 | 304.346.3962

03/21/2025

CADD FILE: 9519-SURV-REC-000-GF-022625.DWG
DATE: 2-26-25
FILE NO.: 9519
DRAWN BY: GF

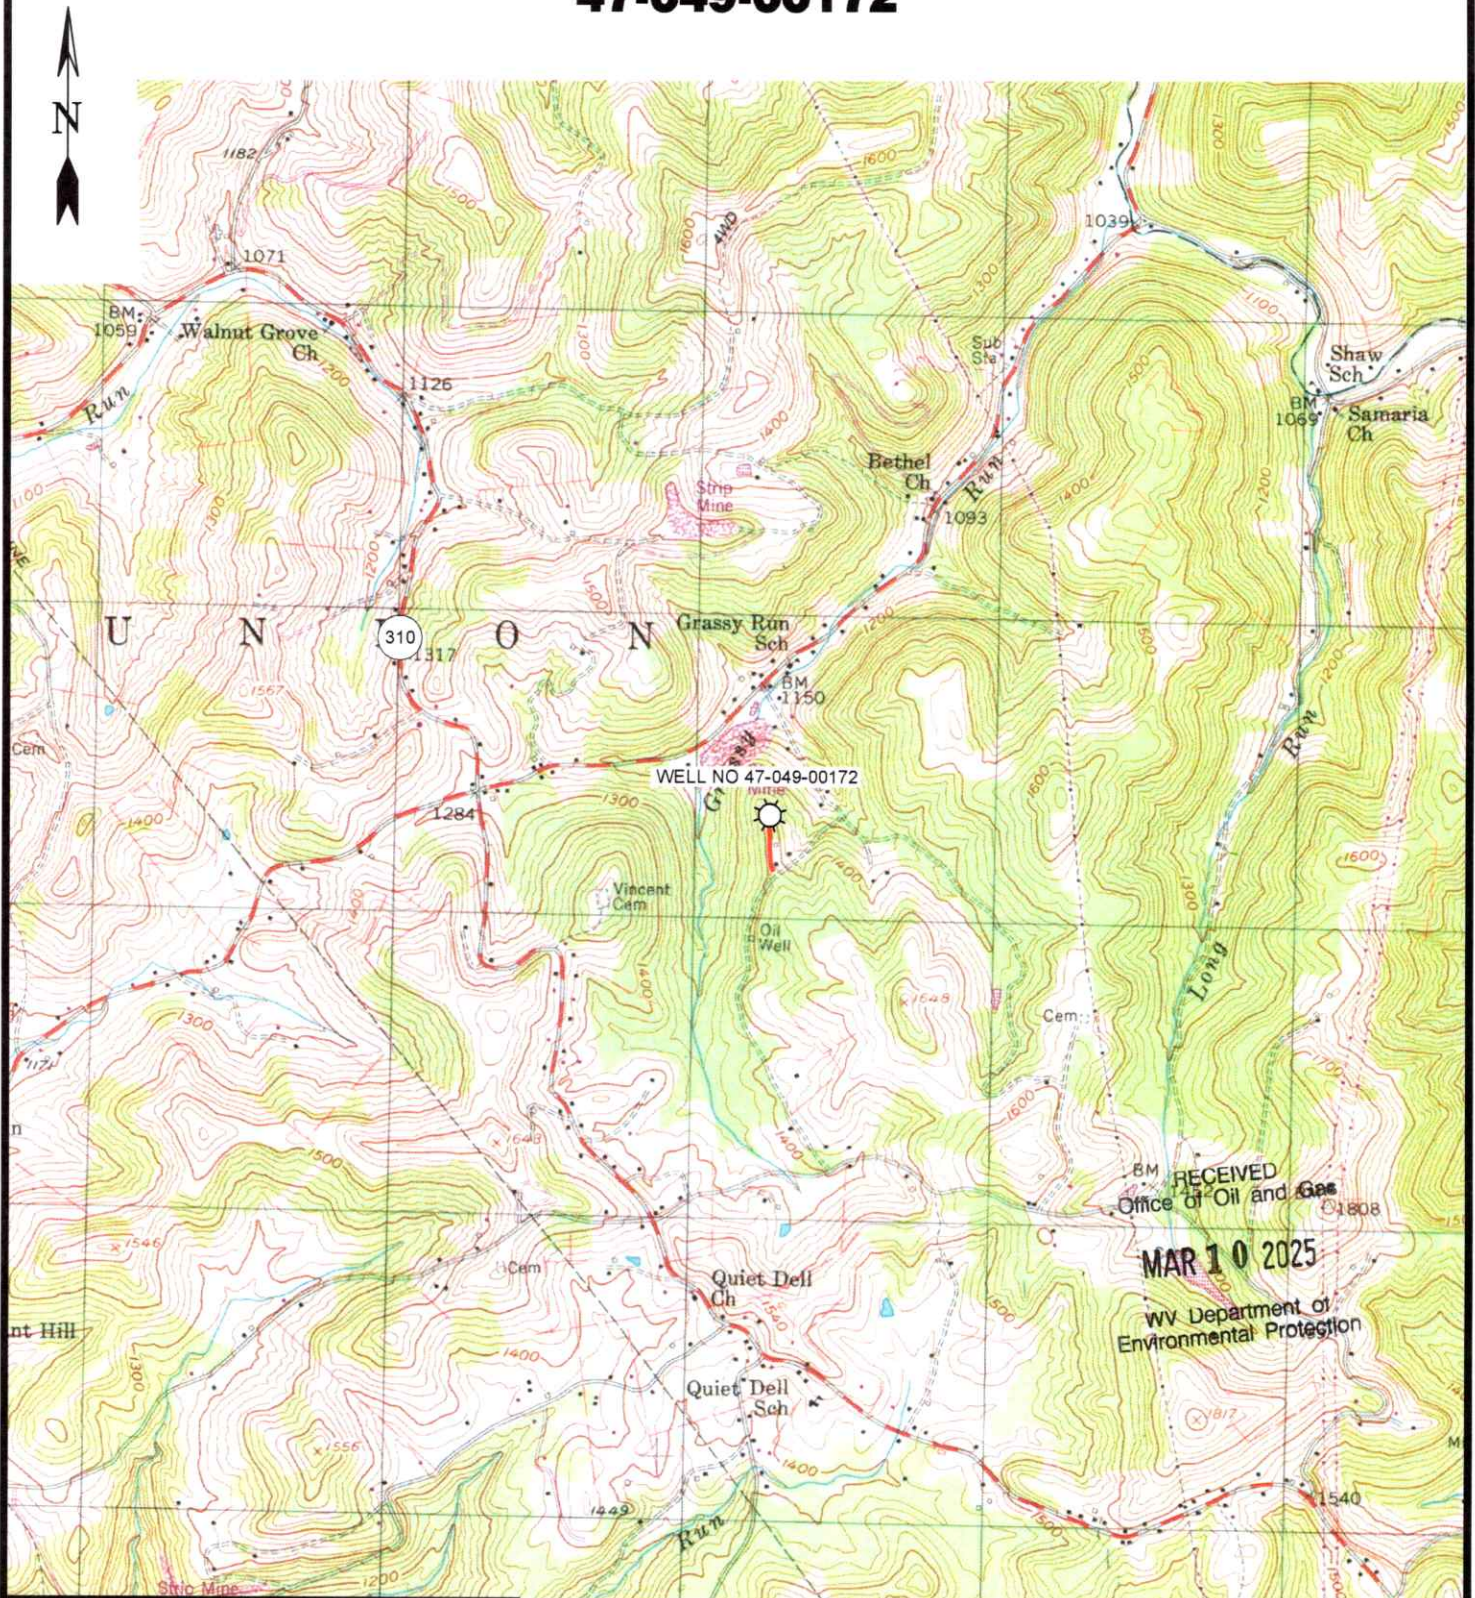

12 Vanhorn Drive | P.O. Box 150 | Glenville, WV 26351 | 304.462.5634
1412 Kanawha Boulevard, East | Charleston, WV 25301 | 304.346.3952
254 East Beckley Bypass | Beckley, WV 25801 | 304.255.5296

sleww.com

FAIRMONT EAST 7.5' USGS QUAD

SCALE: 1"=2000'

0' 2000' 4000'



DRAWN BY	FILE NO.	DATE	CADD FILE:
GF	9519	2-26-25	9519-SURV-TOPG-R00- GF-022625.DWG

03/21/2025

LATITUDE 39°27'30"

LONGITUDE 80°02'30"



1. WELL SPOT CIRCLE & TOPO
MARK SCALE IS 1"=2000'.

I THE UNDERSIGNED, HEREBY CERTIFY THAT THIS PLAT IS CORRECT TO THE BEST OF MY KNOWLEDGE AND BELIEF AND SHOWS ALL THE INFORMATION REQUIRED BY LAW AND THE REGULATIONS ISSUED AND PRESCRIBED BY THE DIVISION OF ENVIRONMENTAL PROTECTION.

P.S. 677 Gregory A. Smith

MINIMUM DEGREE
OF ACCURACY 1 / 2500

HORIZONTAL & VERTICAL CONTROL DETERMINED BY DGPS (SUBMETER MAPPING GRADE TIE TO CORS NETWORK) SCALE 1" = 200'

(+) DENOTES LOCATION OF WELL ON UNITED STATES TOPOGRAPHIC MAPS.

DATE MARCH 4 . 20 25

REVISÉ 36

OPERATORS WELL NO. 1

API

WELL NO. 47 — 049 — 00172

NO.	STATE	COUNTY	PERMIT
-----	-------	--------	--------

STATE OF WEST VIRGINIA

STATE OF WEST VIRGINIA
DIVISION OF ENVIRONMENTAL PROTECTION

**DIVISION OF ENVIRONMENTAL PROTECTION
OFFICE OF OIL AND GAS**

OFFICE OF OIL AND GAS 

WELL TYPE: OIL ☒ GAS ☒ LIQUID INJECTION _____ WASTE DISPOSAL _____ IF "GAS" PRODUCTION _____ STORAGE _____ DEEP _____ SHALLOW ☒

LOCATION : _____
ELEVATION 1442' WATERSHED GRASSY RUN

DISTRICT	UNION	COUNTY	MARION	QUADRANGLE	SAWMONT EAST 3 E
----------	-------	--------	--------	------------	------------------

SURFACE OWNER KAREN & JAMES NICHOLS

ROYALTY OWNER N/A ACREAGE 10.98±
03/21/2025

PROPOSED WORK: _____ ACREAGE _____

PROPOSED WORK: _____

LEASE NO. _____

DRILL _____ CONVERT _____ DRILL DEEPER _____ REDRILL _____ FRACTURE OR STIMULATE _____ PLUG OFF OLD _____

FORMATION _____ PERFORATE NEW FORMATION _____ PLUG AND ABANDON X CLEAN OUT AND REPLUG _____ OTHER _____

PHYSICAL CHANGE IN WELL (SPECIFY) _____ TARGET FORMATION _____ UNKNOWN

ESTIMATED DEPTH UNKNOWN

WELL OPERATOR UNKNOWN UNDER RAID DRILLING CONTRACT

NAME OF ENTITY UNKNOWN WVDEP PAID PLUGGING CONTRACT DESIGNATED AGENT JASON HARMON, WVDEP
ADDRESS 601 57TH STREET

ADDRESS 601 57TH STREET
CHARLESTON, WA 98204 (AM/DEF)

4568 CHARLESTON, WV 25304 (WVDEP) CHARLESTON, WV 25304

COUNTY NAME

PERMIT