


WELL #1-A API# 47-049-00905

Form WW-9

page of

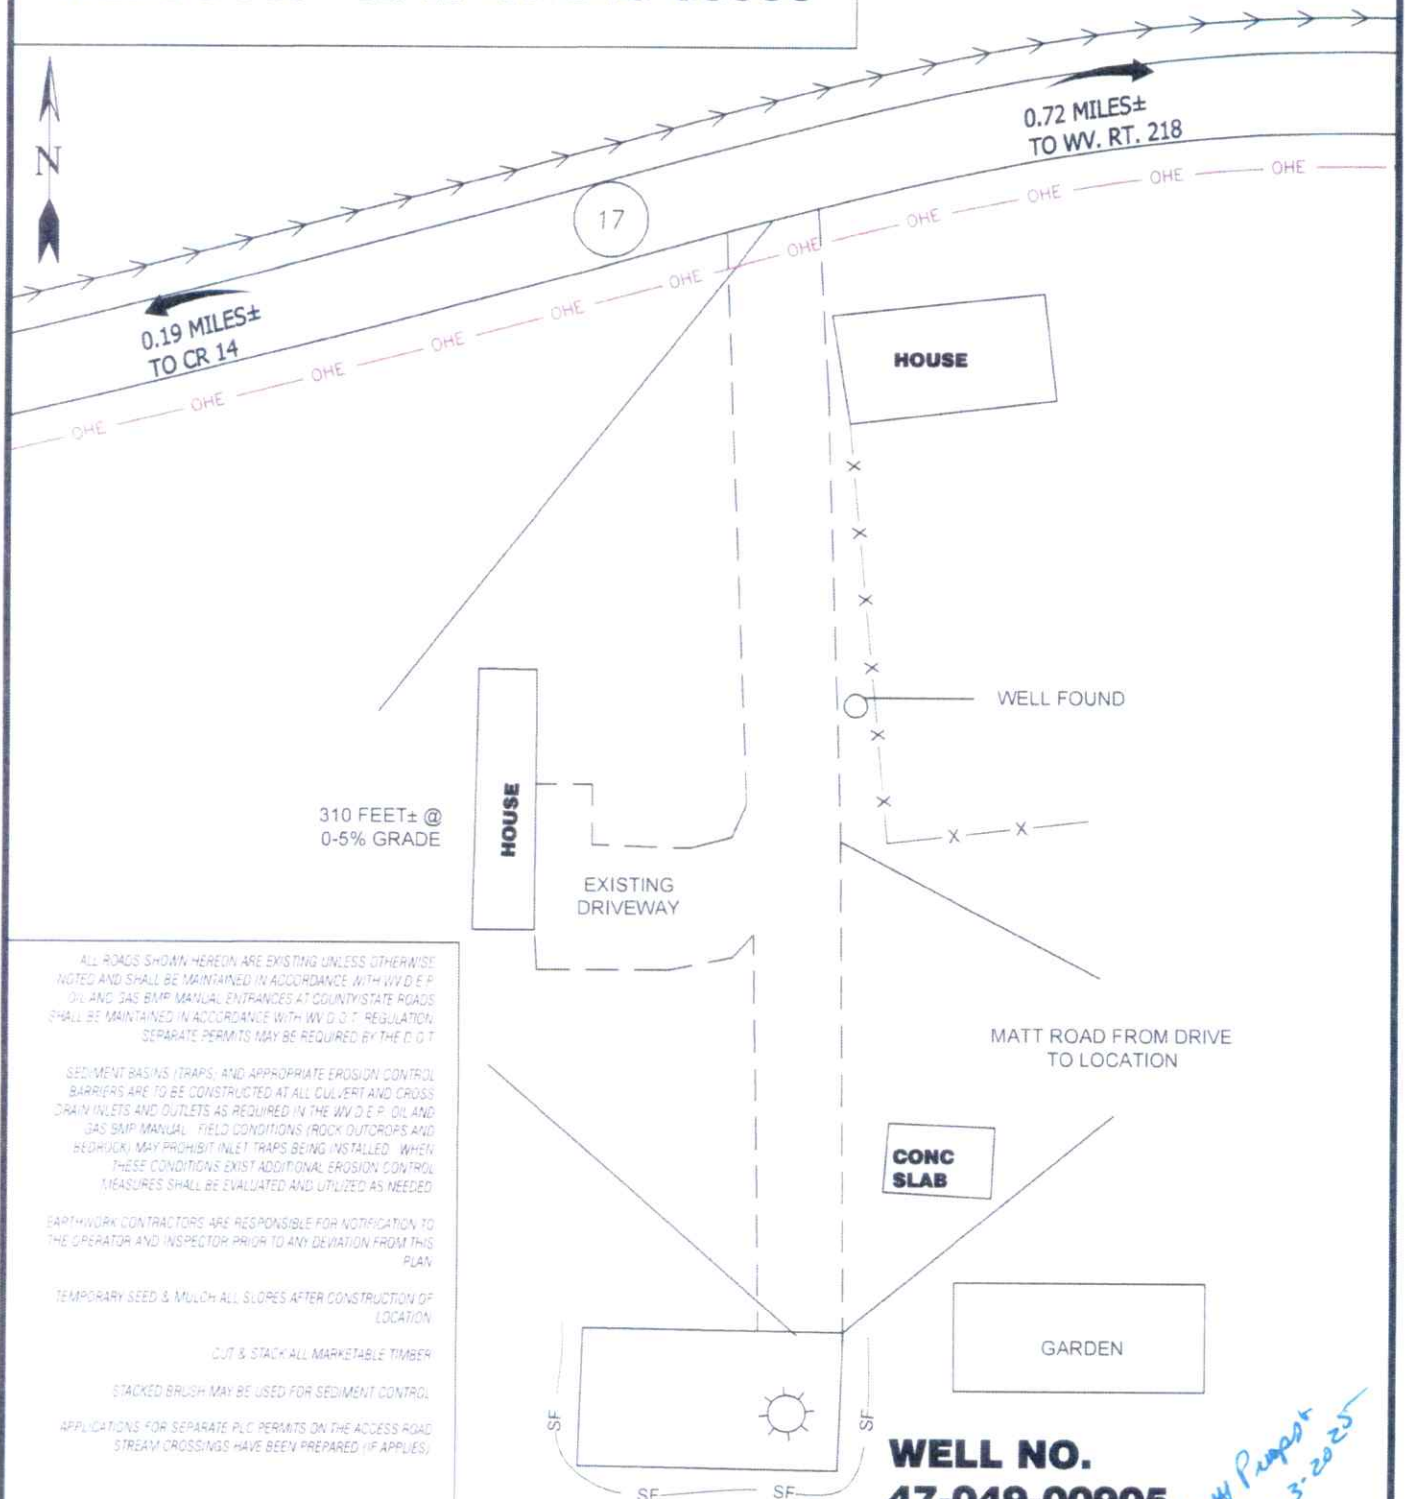

ALL ROADS SHOWN HEREON ARE EXISTING UNLESS OTHERWISE NOTED AND SHALL BE MAINTAINED IN ACCORDANCE WITH WV D.E.P. OIL AND GAS BMP MANUAL ENTRANCES AT COUNTY/STATE ROADS SHALL BE MAINTAINED IN ACCORDANCE WITH WV D.O.T. REGULATION. SEPARATE PERMITS MAY BE REQUIRED BY THE D.O.T.

SEDIMENT BASINS (TRAPS), AND APPROPRIATE EROSION CONTROL BARRIERS ARE TO BE CONSTRUCTED AT ALL CULVERT AND CROSS DRAIN INLETS AND OUTLETS AS REQUIRED IN THE WV D.E.P. OIL AND GAS BMP MANUAL. FIELD CONDITIONS (ROCK OUTCROPS AND BEDROCK) MAY PROHIBIT INLET TRAPS BEING INSTALLED. WHEN THESE CONDITIONS EXIST ADDITIONAL EROSION CONTROL MEASURES SHALL BE EVALUATED AND UTILIZED AS NEEDED.

EARTHWORK CONTRACTORS ARE RESPONSIBLE FOR NOTIFICATION TO THE OPERATOR AND INSPECTOR PRIOR TO ANY DEVIATION FROM THIS PLAN.

TEMPORARY SEED & MULCH ALL SLORES AFTER CONSTRUCTION OF LOCATION.

CUT & STACK ALL MARKETABLE TIMBER.

STACKED BRUSH MAY BE USED FOR SEDIMENT CONTROL.

APPLICATIONS FOR SEPARATE PLC PERMITS ON THE ACCESS ROAD STREAM CROSSINGS HAVE BEEN PREPARED (IF APPLIES).


PROPOSED CULVERT
15' MIN. UNLESS
OTHERWISE NOTED

EXISTING CULVERT

APPROXIMATE LIMITS
OF DISTURBANCE

PROPOSED STREAM
CROSSING

SCALE: 1"=50'

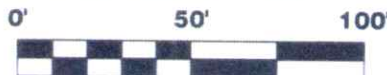

WELL NO.
47-049-00905


Handwritten note: 944 Propert
6-3-2025

CADD FILE: 9522-SURV-REC-ROO-GF-032625.DWG
DATE: 3-26-25
FILE NO. 9522
DRAWN BY GF



10000 Greenfield Dr., Suite 100, Jacksonville, FL 32216
P: 904.773.0000 F: 904.773.0001
www.sls.com

01/30/2026

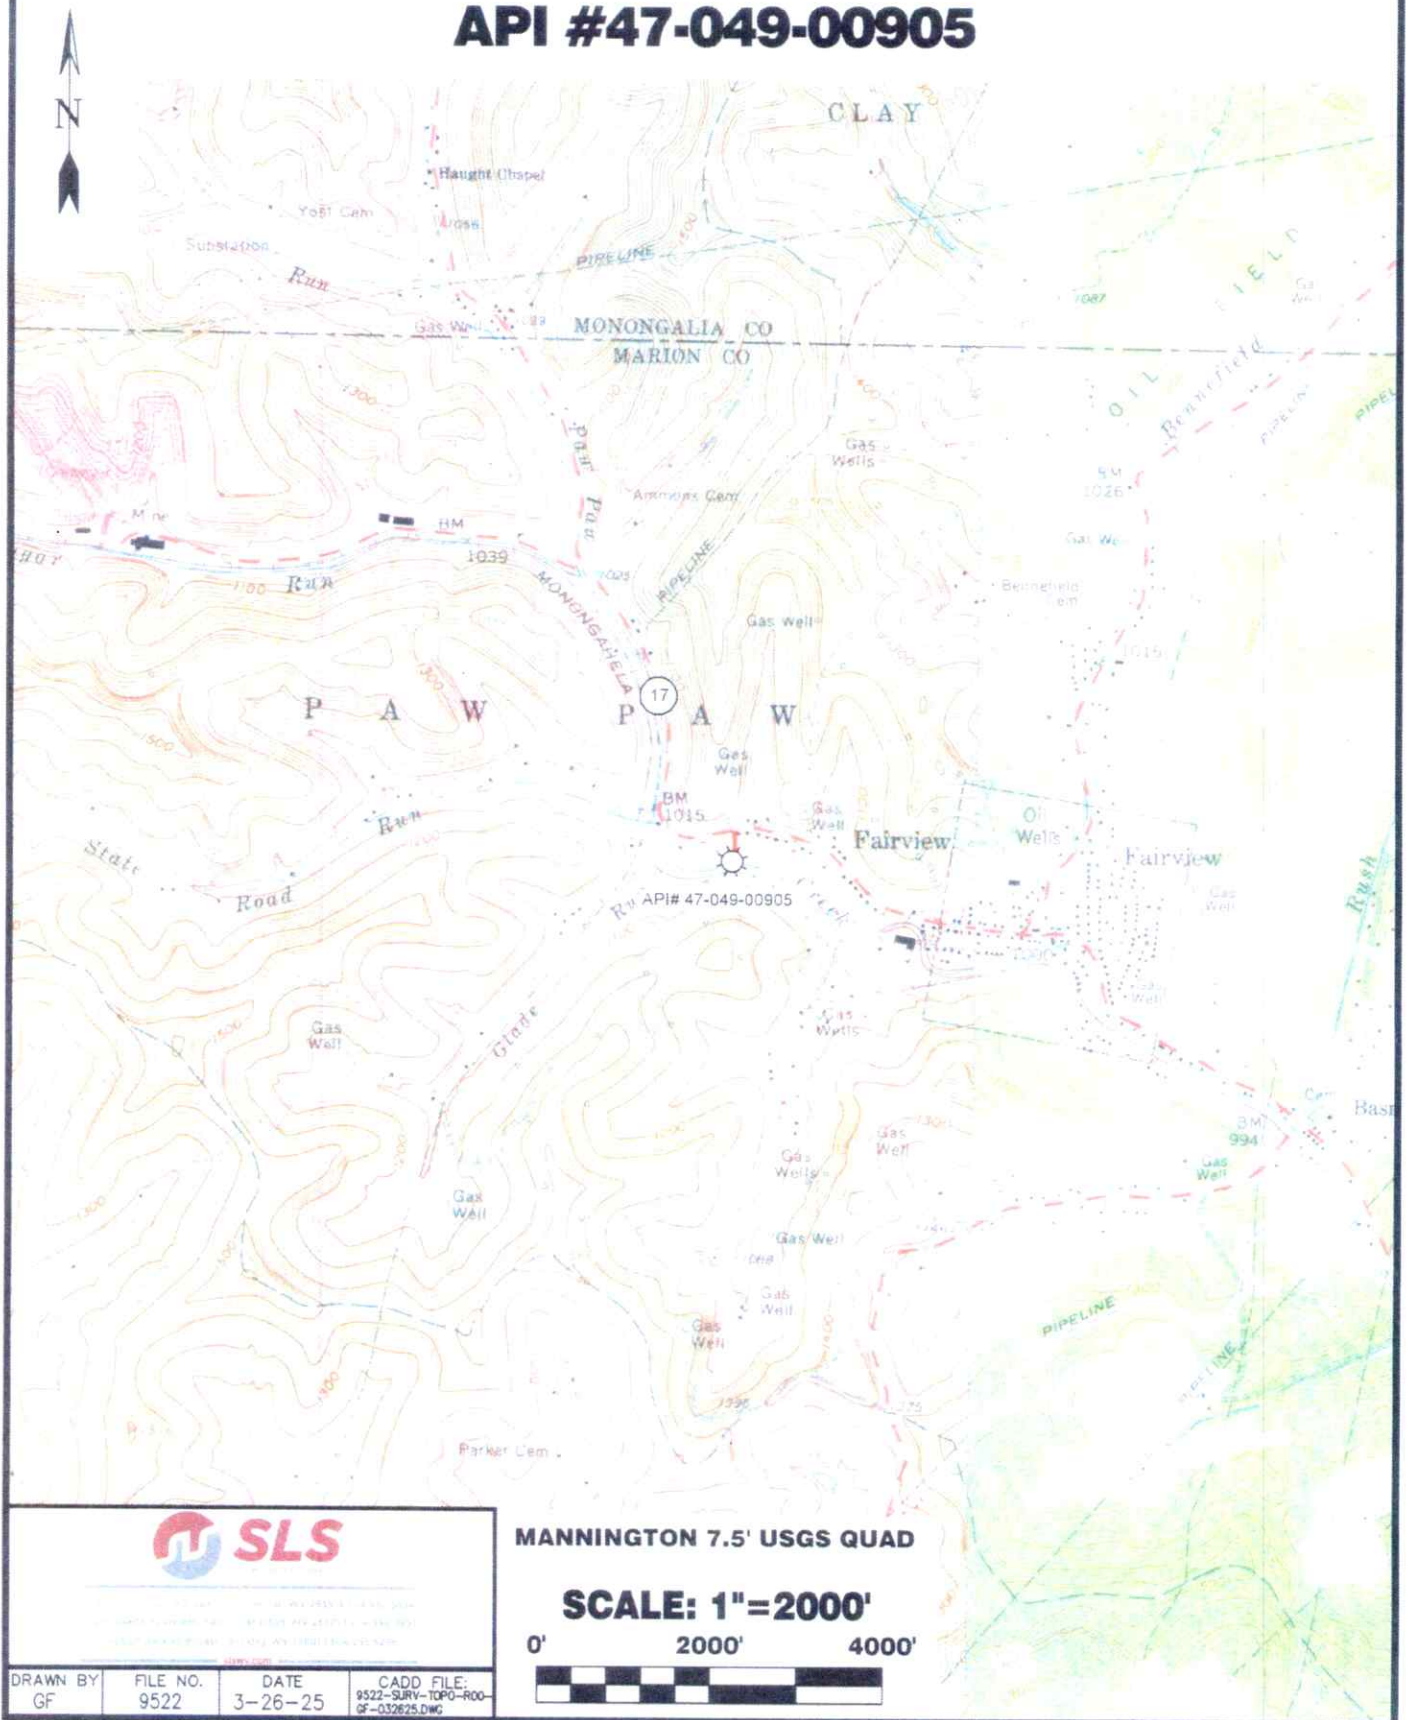WELL #1-A
API #47-049-00905

**MARY BURNS LEASE
WELL NO. 1-A
API #47-049-00905**NAD'83 GEO. LAT-(N) 39.594689 LONG-(W) 80.259737
NAD'83 UTM (M)(ZONE 17) N. 4,383,035.0 E. 563,561.0

LATITUDE 39°37'30"

LONGITUDE 80°15'00"

16-02-32
DOROTHY GRIEGER
32.042 AC.16-02-31
JAMES & DAVID K. HANSEN
19 AC.16-03-46
JOEY D. GILLESPIE &
CARY L. TULANOWSKI
1.005 AC.16-03-44
JOEY D. GILLESPIE &
CARY L. TULANOWSKI
2.25 AC.16-03-45
JOEY D. GILLESPIE &
CARY L. TULANOWSKI
5.078 AC.16-03-46.1
JOHN & DONNA HLUSKO
1.057 AC.16-03-47
SCOTT D. PARRISH
1.86 AC.16-03-41
SAMANTHA A. & MULLINS &
OLEN P. KELLY
43.50 AC.**LEGEND**

LEASE LINE
SURFACE LINE
TIE LINE
CREEK
ROAD
COUNTY ROUTE
PROPOSED WELL
EXISTING WELL
PERMITTED WELL
DISTRICT-TAXMAP-PARCEL 00-00-00


NOTES ON SURVEY

1. WELL SPOT CIRCLE & TOPO
MARK SCALE IS 1"=2000'.



12 Vanhorn Drive | P.O. Box 150 | Glenville, WV 26351 | 304.462.5634
1412 Kanawha Boulevard, East | Charleston, WV 25301 | 304.346.3952
254 East Beckley Bypass | Beckley, WV 25801 | 304.255.5296
slswv.com

I THE UNDERSIGNED, HEREBY CERTIFY THAT
THIS PLAT IS CORRECT TO THE BEST OF MY
KNOWLEDGE AND BELIEF AND SHOWS ALL
THE INFORMATION REQUIRED BY LAW AND
THE REGULATIONS ISSUED AND PRESCRIBED
BY THE DIVISION OF ENVIRONMENTAL PROTECTION.

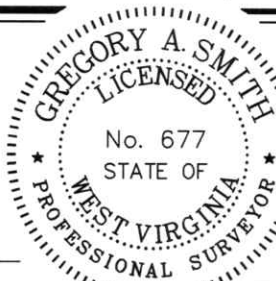P.S.
677

(+) DENOTES LOCATION OF WELL ON UNITED
STATES TOPOGRAPHIC MAPS.

DATE APRIL 11, 20 25

REVISED _____, 20 ____

OPERATORS WELL NO. 1-AAPI
WELL NO. 47 - 049 - 00905-P
STATE COUNTY PERMITMINIMUM DEGREE
OF ACCURACY 1 / 2500FILE NO. 9522-M&A-4704900905-PLAT-250331-MRH.dwgHORIZONTAL & VERTICAL
CONTROL DETERMINED BY DGPS (SUBMETER MAPPING GRADE TIE TO CORS NETWORK)SCALE 1" = 200'

STATE OF WEST VIRGINIA
DIVISION OF ENVIRONMENTAL PROTECTION
OFFICE OF OIL AND GAS



WELL TYPE: OIL ☒ GAS ☒ LIQUID INJECTION _____ WASTE DISPOSAL _____ IF "GAS" PRODUCTION _____ STORAGE _____ DEEP _____ SHALLOW ☒

LOCATION:ELEVATION 1008' WATERSHED PAW PAW CREEKDISTRICT PAW PAW COUNTY MARION QUADRANGLE MANNINGTON 7.5'SURFACE OWNER JOEY D. GILLESPIE & CARY L. TULANOWSKIACREAGE 5.078±ROYALTY OWNER MARY BURNS, ET ALACREAGE N/A**PROPOSED WORK:**

LEASE NO. _____

DRILL _____ CONVERT _____ DRILL DEEPER _____ REDRILL _____ FRACTURE OR STIMULATE _____ PLUG OFF OLD

FORMATION _____ PERFORATE NEW FORMATION _____ PLUG AND ABANDON ☒ CLEAN OUT AND REPLUG _____ OTHER _____

PHYSICAL CHANGE IN WELL (SPECIFY) _____

TARGET FORMATION UNKNOWNESTIMATED DEPTH UNKNOWNWELL OPERATOR UNKNOWN WVDEP PAID PLUGGING CONTRACTDESIGNATED AGENT JASON HARMON, WVDEPADDRESS 601 57TH STREETADDRESS 601 57TH STREETCHARLESTON, WV 25304 (WVDEP)CHARLESTON, WV 25304

COUNTY NAME

PERMIT