


WELL #50002, API #47-049-02540

WELL #71453, API# 47-049-02551

Form WW-9

page of

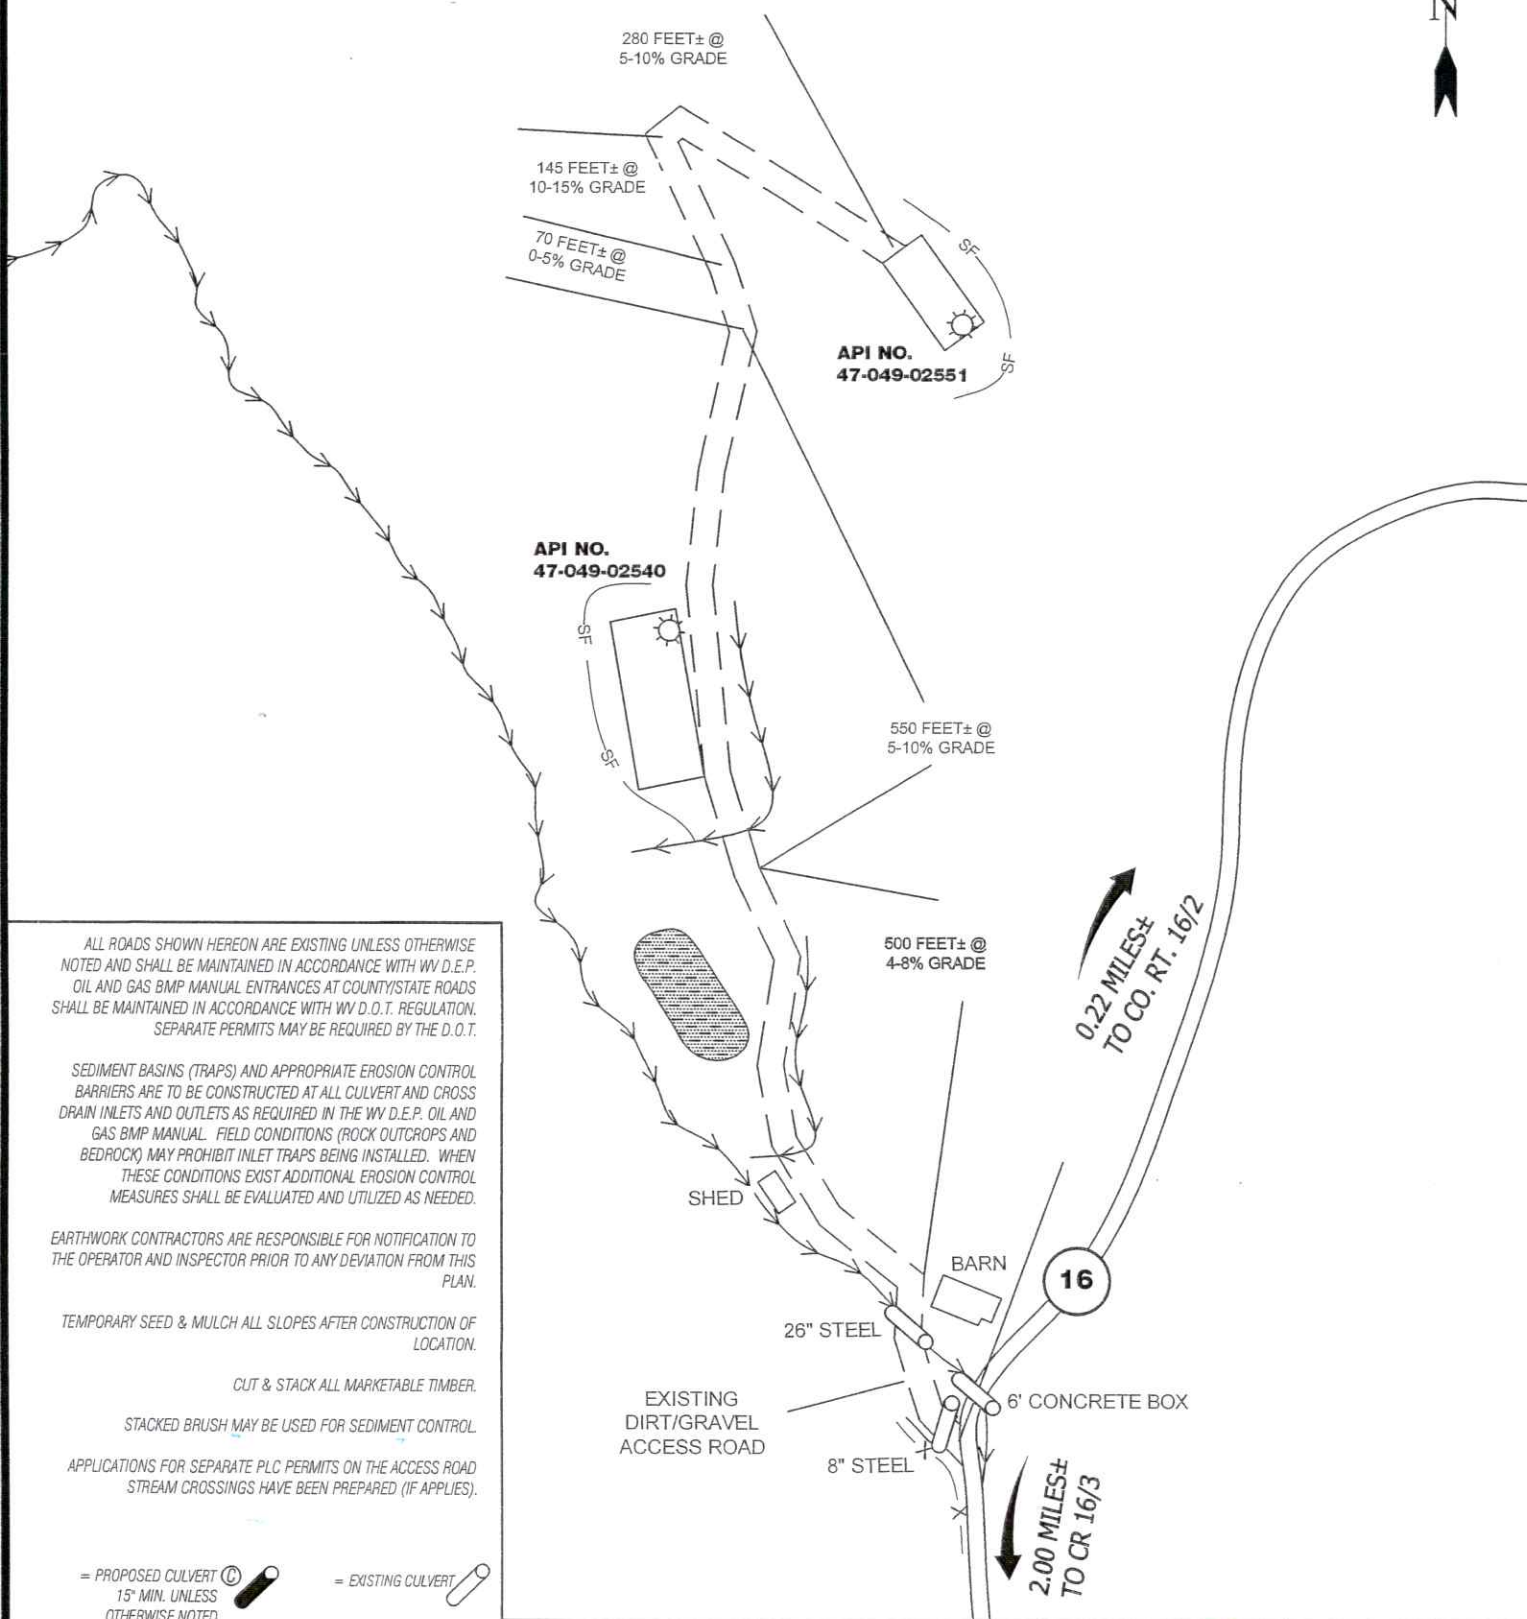

ALL ROADS SHOWN HEREON ARE EXISTING UNLESS OTHERWISE NOTED AND SHALL BE MAINTAINED IN ACCORDANCE WITH WV D.E.P. OIL AND GAS BMP MANUAL ENTRANCES AT COUNTY/STATE ROADS SHALL BE MAINTAINED IN ACCORDANCE WITH WV D.O.T. REGULATION. SEPARATE PERMITS MAY BE REQUIRED BY THE D.O.T.

SEDIMENT BASINS (TRAPS) AND APPROPRIATE EROSION CONTROL BARRIERS ARE TO BE CONSTRUCTED AT ALL CULVERT AND CROSS DRAIN INLETS AND OUTLETS AS REQUIRED IN THE WV D.E.P. OIL AND GAS BMP MANUAL. FIELD CONDITIONS (ROCK OUTCROPS AND BEDROCK) MAY PROHIBIT INLET TRAPS BEING INSTALLED. WHEN THESE CONDITIONS EXIST ADDITIONAL EROSION CONTROL MEASURES SHALL BE EVALUATED AND UTILIZED AS NEEDED.

EARTHWORK CONTRACTORS ARE RESPONSIBLE FOR NOTIFICATION TO THE OPERATOR AND INSPECTOR PRIOR TO ANY DEVIATION FROM THIS PLAN.

TEMPORARY SEED & MULCH ALL SLOPES AFTER CONSTRUCTION OF LOCATION.

CUT & STACK ALL MARKETABLE TIMBER.

STACKED BRUSH MAY BE USED FOR SEDIMENT CONTROL.

APPLICATIONS FOR SEPARATE PLC PERMITS ON THE ACCESS ROAD STREAM CROSSINGS HAVE BEEN PREPARED (IF APPLIES).

- = PROPOSED CULVERT (C) 15" MIN. UNLESS OTHERWISE NOTED
- = EXISTING CULVERT (C)
- = APPROXIMATE LIMITS OF DISTURBANCE (O)
- = PROPOSED STREAM CROSSING (X)


SCALE: 1"=200'



12 Vashon Drive | P.O. Box 150 | Glenville, WV 26031 | 304.452.2334
1412 Kincaid Boulevard, East | Charleston, WV 25301 | 304.346.3932
254 East Broadway | Charleston, WV 25301 | 304.346.3932

04/04/2025

CADD FILE: 9525-SURV-REC-R00-GF-031725.DWG
DATE: 3-17-25
FILE NO: 9525
DRAWN BY: GF

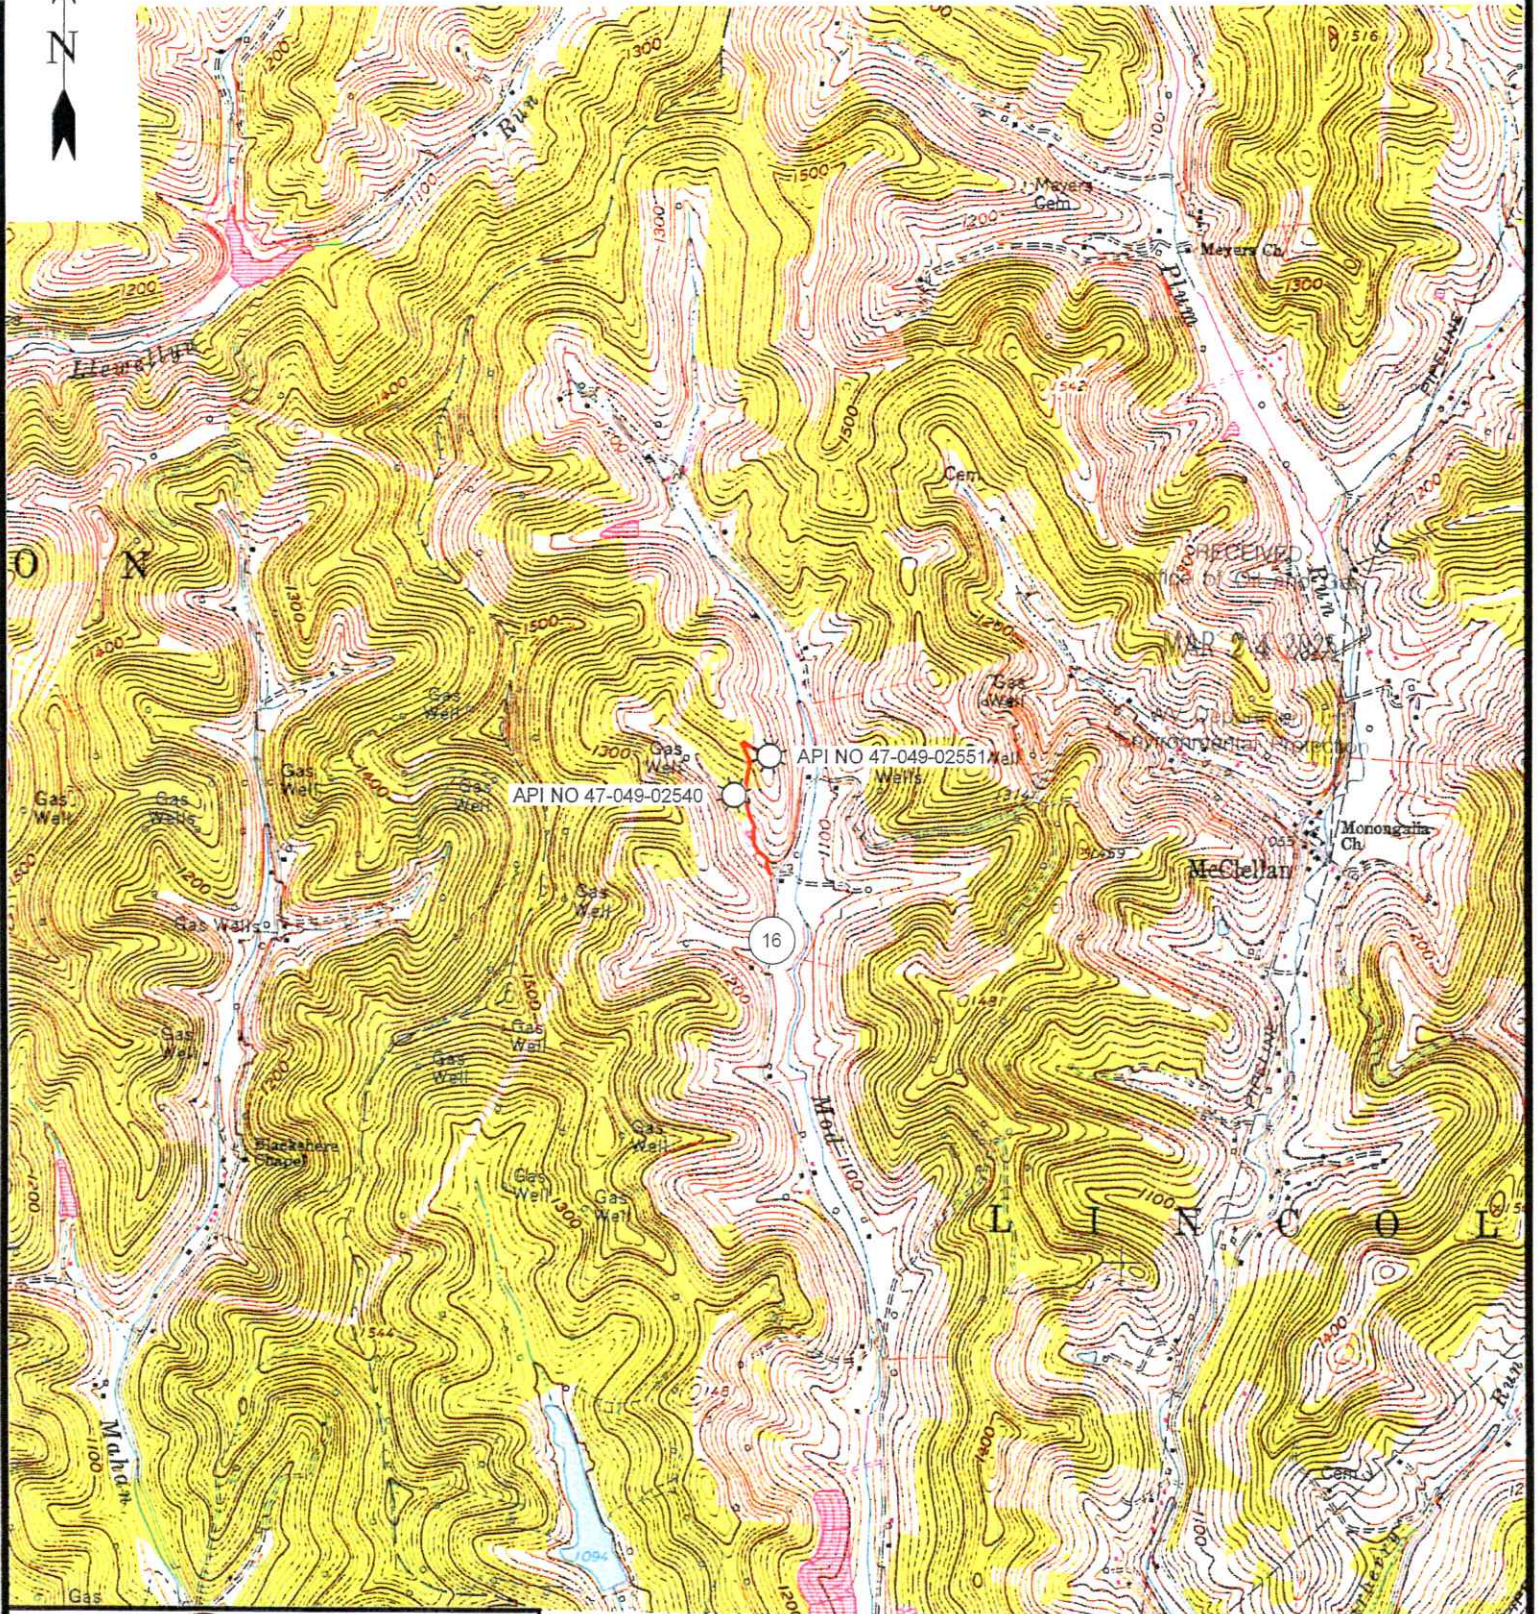

12 Vanhorn Drive | P.O. Box 150 | Glenville, WV 25331 | 304.462.3534
112 Kanawha Boulevard, East | Charleston, WV 25301 | 304.345.3332
254 East Beckley Bypass | Beckley, WV 25301 | 304.253.5235
slswv.com


MANNINGTON 7.5' USGS QUAD**SCALE: 1"=2000'**

0' 2000' 4000'



DRAWN BY	FILE NO.	DATE	CADD FILE:
GF	9525	3-17-25	9525-SURV-TOPO-R00- GF-031725.DWG

04/04/2025

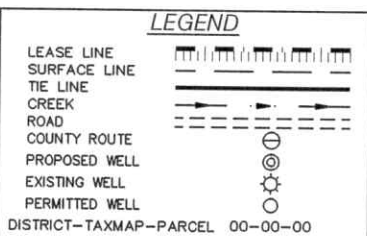WELL NO. 50002
API# 47-049-02540NAD'83 GEO. LAT-(N) 39.554832 LONG-(W) 80.305669
NAD'83 UTM (M)(ZONE 17) N. 4,378,580.0 E. 559,651.211-19-4
MARK W. & CARLA J.
TALKINGTON
20.03 AC.11-19-3
TALKINGTONS UNITED
FAMILY FARM LLC
164.25 AC.TIE LINE
N 16°12'E
396.17'3/4" IRON PIPE
FOUND
5/8" REBAR
FOUNDWELL #50002
47-049-0254011-19-4.2
MARK EFAW &
PENELOPE STOUT
2.7 AC.11-19-4.1
MARK EFAW &
PENELOPE STOUT
0.55 AC.11-19-3.1
MARK EFAW &
PENELOPE STOUT
0.117 AC.11-19-6
TALKINGTONS UNITED
FAMILY FARM LLC
34.29 AC.11-19-5
CHARLOTTE H
BEAVAN
8.28 AC.11-19-4.3
TALKINGTONS UNITED
FAMILY FARM LLC
0.30 AC.11-19-2
TALKINGTONS UNITED
FAMILY FARM LLC
52.35 AC.

NOTES ON SURVEY

1. WELL SPOT CIRCLE & TOPO
MARK SCALE IS 1"=2000'.

I THE UNDERSIGNED, HEREBY CERTIFY THAT
THIS PLAT IS CORRECT TO THE BEST OF MY
KNOWLEDGE AND BELIEF AND SHOWS ALL
THE INFORMATION REQUIRED BY LAW AND
THE REGULATIONS ISSUED AND PRESCRIBED
BY THE DIVISION OF ENVIRONMENTAL PROTECTION.

P.S.
677

Gregory A. Smith

MINIMUM DEGREE
OF ACCURACY

1 / 2500

FILE NO. 9525-4704902540-Plat-250317-MRH.dwg

HORIZONTAL & VERTICAL
CONTROL DETERMINED BY

SCALE 1" = 400'

DGPS (SUBMETER MAPPING GRADE TIE TO CORS NETWORK)

WELL TYPE: OIL ☒ GAS ☒ LIQUID INJECTION ☐ WASTE DISPOSAL ☐ IF "GAS" PRODUCTION ☐ STORAGE ☐ DEEP ☐ SHALLOW ☒

LOCATION:

ELEVATION 1159' WATERSHED MOD RUN

DISTRICT LINCOLN COUNTY MARION

SURFACE OWNER TALKINGTONS UNITED FAMILY FARM LLC

ROYALTY OWNER N/A

QUADRANGLE MANNINGTON 7.5'

ACREAGE 164.25±

ACREAGE N/A

LEASE NO.

PROPOSED WORK:

DRILL ☐ CONVERT ☐ DRILL DEEPER ☐ REDRILL ☐ FRACTURE OR STIMULATE ☐ PLUG OFF OLD
FORMATION ☐ PERFORATE NEW FORMATION ☐ PLUG AND ABANDON ☒ CLEAN OUT AND REPLUG ☐ OTHER ☐

PHYSICAL CHANGE IN WELL (SPECIFY)

TARGET FORMATION UNKNOWN

ESTIMATED DEPTH UNKNOWN

WELL OPERATOR UNKNOWN WVDEP PAID PLUGGING CONTRACT

DESIGNATED AGENT JASON HARMON, WVDEP

ADDRESS 601 57TH STREET


ADDRESS 601 57TH STREET

CHARLESTON, WV 25304 (WVDEP)

CHARLESTON, WV 25304



12 Vanhorn Drive | P.O. Box 150 | Glenville, WV 26351 | 304.462.5634
1412 Kanawha Boulevard, East | Charleston, WV 25301 | 304.346.3952
254 East Beckley Bypass | Beckley, WV 25801 | 304.255.5296
slswv.com

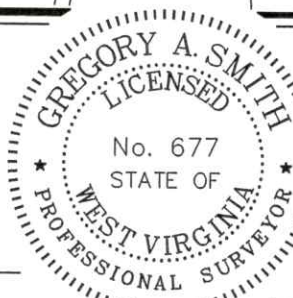(+) DENOTES LOCATION OF WELL ON UNITED
STATES TOPOGRAPHIC MAPS.

DATE MARCH 19, 2025

REVISED, 20

OPERATORS WELL NO. 50002

API WELL NO. 47 - 049 - 02540-P
STATE COUNTY PERMITSTATE OF WEST VIRGINIA
DIVISION OF ENVIRONMENTAL PROTECTION
OFFICE OF OIL AND GAS

COUNTY NAME

PERMIT