

Legend

- Victory B 4448
- Victory B 4448 Access Route
- Victory B 4448 LOD


WVDEP Reclamation Plan Site Detail
 Victory B 4448 (API # 47-051-00295-00-00)

- BMPs and erosion control devices to be utilized per WVDEP guidelines and Columbia's WV Environmental Construction Standards.
- Existing drainage, culverts, and road ditches to be maintained.
- Minor grading and surface material to be applied as needed.



Pit A, Pit B:
 50' x 10' x 4' deep

Victory B - 04448

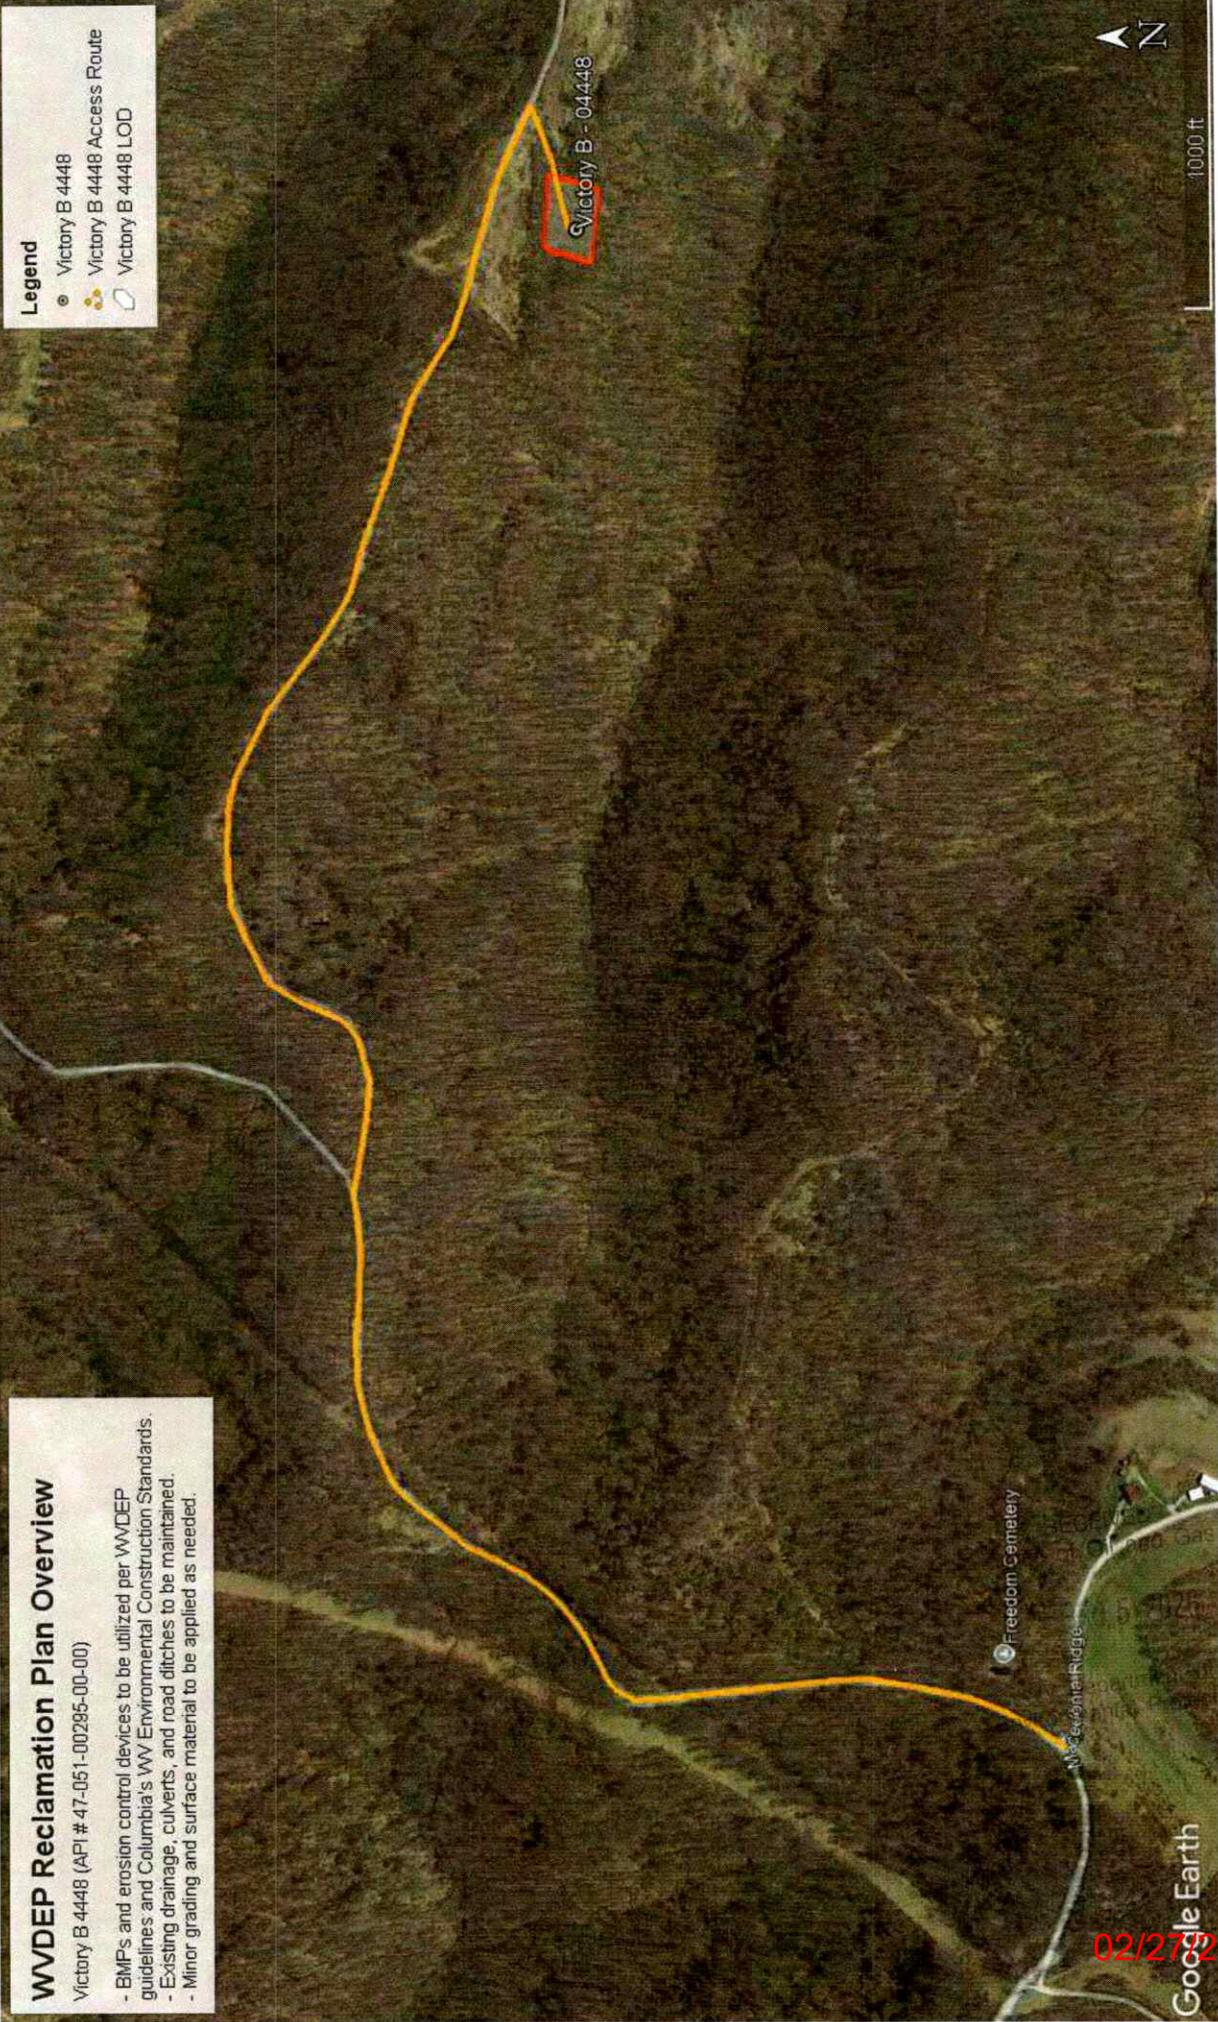

WVDEP Reclamation Plan Overview

Victory B 4448 (API # 47-051-00295-00-00)

- BMPs and erosion control devices to be utilized per WVDEP guidelines and Columbia's WV Environmental Construction Standards.
- Existing drainage, culverts, and road ditches to be maintained.
- Minor grading and surface material to be applied as needed.

Legend

- Victory B 4448
- Victory B 4448 Access Route
- Victory B 4448 LOD

Freedom Cemetery

McCoy's Ridge


Google Earth

02/27/2026

POWHATAN POINT

GLEN EASTON

CAMERON



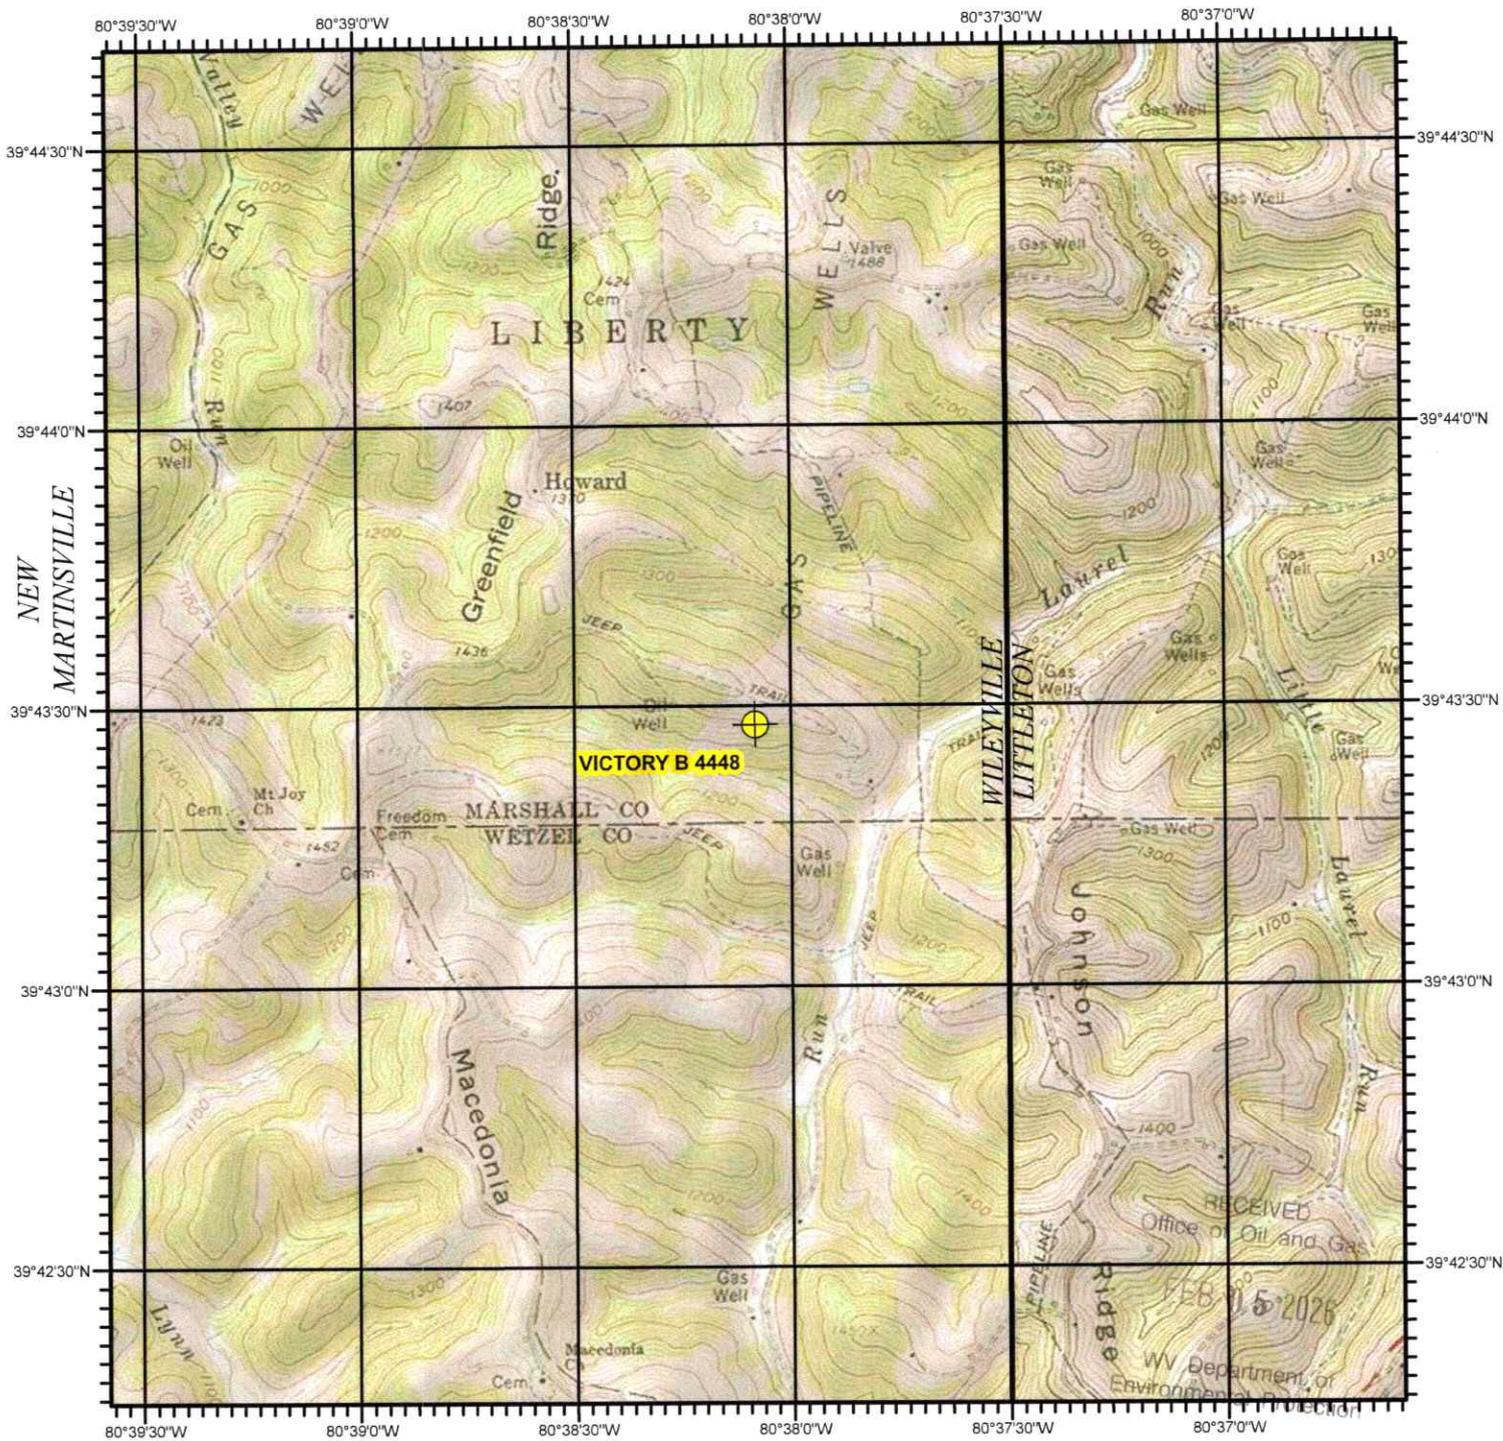


PORTERS FALLS

PINE GROVE

BIG RUN

VICTORY B 4448
MARSHALL COUNTY, WV

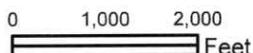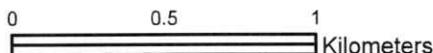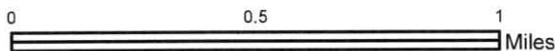

SCALE 1:24,000



USGS TOPOGRAPHIC QUADRANGLE
WILEYVILLE, WV - 1976

North American 1983 Datum (NAD83)

02/27/2026

WW-7
8-30-06



West Virginia Department of Environmental Protection
Office of Oil and Gas
WELL LOCATION FORM: GPS

API: 47-051-00295-00-00 WELL NO.: Victory B 4448

FARM NAME: GEHO, W. E.

RESPONSIBLE PARTY NAME: Columbia Gas Transmission, LLC

COUNTY: Marshall DISTRICT: Liberty

QUADRANGLE: Wileyville

SURFACE OWNER: Mason Dixon Farms LLC

ROYALTY OWNER: Mason Dixon Farms, LLC

UTM GPS NORTHING: 4,397,249.395

UTM GPS EASTING: 531,321.004 GPS ELEVATION: 1301'

The Responsible Party named above has chosen to submit GPS coordinates in lieu of preparing a new well location plat for a plugging permit or assigned API number on the above well. The Office of Oil and Gas will not accept GPS coordinates that do not meet the following requirements:

- Datum: NAD 1983, Zone: 17 North, Coordinate Units: meters, Altitude: height above mean sea level (MSL) – meters.
- Accuracy to Datum – 3.05 meters
- Data Collection Method:
Survey grade GPS : Post Processed Differential

Real-Time Differential

Mapping Grade GPS : Post Processed Differential

Real-Time Differential

- Letter size copy of the topography map showing the well location.**

I the undersigned, hereby certify this data is correct to the best of my knowledge and belief and shows all the information required by law and the regulations issued and prescribed by the Office of Oil and Gas.

Paul Nelson
Signature

Storage Engineer
Title

1/8/2026
Date