



3574 Teays Valley Road  
Hurricane, WV 25526  
Ph: 304.933.3119  
www.cecinc.com

Civil & Environmental  
Consultants, Inc.

RECEIVED  
Office of Oil and Gas

JAN 08 2026


WV Department of  
Environmental Protection




Top Hole Longitude: 82°35'00"

WELL RESTRICTIONS

1. NO OCCUPIED DWELLINGS > WITHIN 200 FEET OF CENTER OF PAD.
2. NO AGRICULTURE BUILDINGS > 2500 SQ FT. WITHIN 625 FEET OF CENTER OF PAD.
3. NO WATER WELLS OR DEVELOPED SPRINGS ARE WITHIN CENTER OF 200 FEET OF PAD.

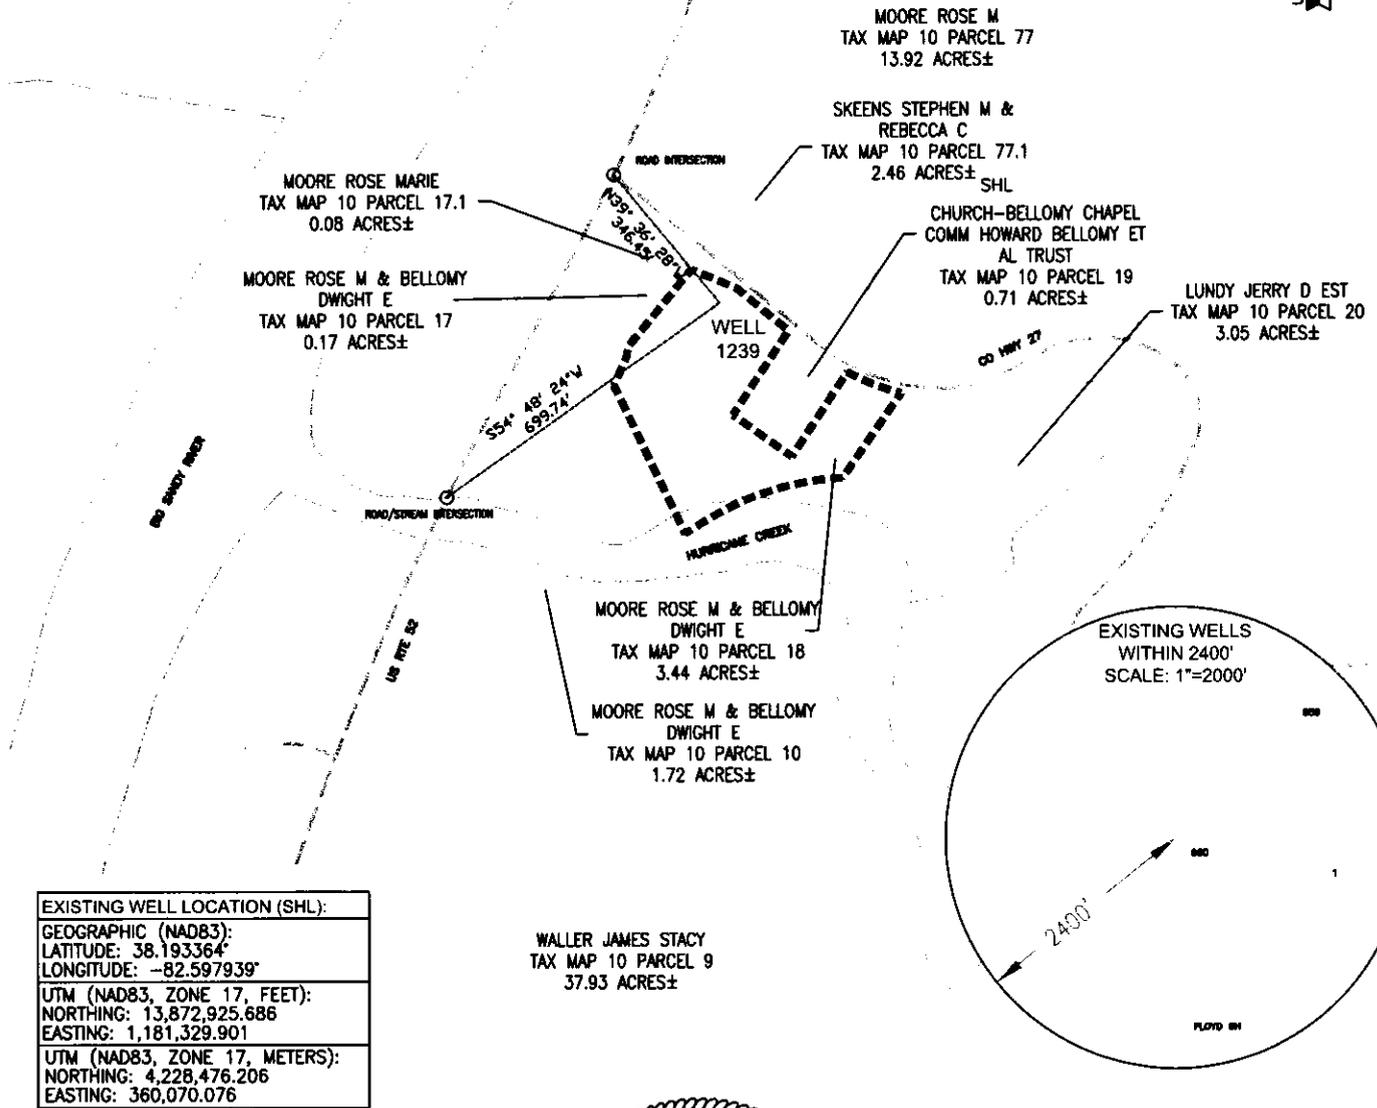

EXISTING WELL LOCATION (SHL):	
GEOGRAPHIC (NAD83):	
LATITUDE: 38.193364°	
LONGITUDE: -82.597939°	
UTM (NAD83, ZONE 17, FEET):	
NORTHING: 13,872,925.686	
EASTING: 1,181,329.901	
UTM (NAD83, ZONE 17, METERS):	
NORTHING: 4,228,476.206	
EASTING: 360,070.076	

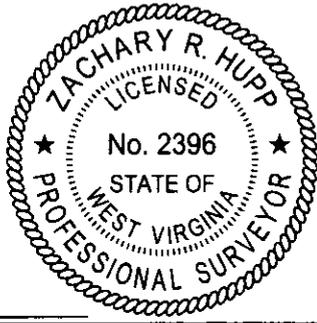

1. SURFACE AND ROYALTY OWNER INFORMATION AND THEIR BOUNDARIES SHOWN HEREON WERE PLOTTED FROM DEEDS AND/OR TAX PARCEL MAPS PROVIDED BY CLIENT AND/OR FIELD LOCATIONS.
2. THIS PLAT DOES NOT REPRESENT A BOUNDARY SURVEY OF THE PARCELS SHOWN HEREON.
4. ALL INSETS ARE GRID NORTH UNLESS OTHERWISE DEPICTED.

COMPANY:  
**EAGLE WELL SERVICE, INC.**


I, THE UNDERSIGNED, HEREBY CERTIFY THAT THIS PLAT IS CORRECT TO THE BEST OF MY KNOWLEDGE AND BELIEF AND SHOWS ALL THE INFORMATION REQUIRED BY LAW AND REGULATIONS ISSUED AND PRESCRIBED BY THE DEPARTMENT OF ENVIRONMENTAL PROTECTION.

P.S. 2396

	(+) DENOTES LOCATION OF WELL ON UNITED STATES TOPOGRAPHIC MAPS	MINIMUM DEGREE OF ACCURACY: 1/200	OPERATOR'S WELL #: 660
	WVDEP OFFICE OF OIL & GAS 601 57TH STREET CHARLESTON, WV 25034	PROVEN SOURCE OF ELEVATION: SURVEY GRADE GPS (NAVD 88, US FT)	API WELL #: 47 099 01239 STATE COUNTY PERMIT
WELL TYPE: OIL <input type="checkbox"/> WASTE DISPOSAL <input type="checkbox"/> PRODUCTION <input type="checkbox"/> DEEP <input type="checkbox"/> GAS <input checked="" type="checkbox"/> LIQUID INJECTION <input type="checkbox"/> STORAGE <input type="checkbox"/> SHALLOW <input checked="" type="checkbox"/>		ELEVATION: 584.48	
WATERSHED: WHITES CREEK-BIG SANDY RIVER		QUADRANGLE: PRICHARD	
DISTRICT: BUTLER COUNTY: WAYNE		ACREAGE: 3.44 ±	
SURFACE OWNER: MOORE ROSE M & BELLOMY DWIGHT E		ACREAGE: N/A	
OIL & GAS ROYALTY OWNER: N/A		ESTIMATED DEPTH: 170 TMD	
DRILL <input type="checkbox"/> DRILL DEEPER <input type="checkbox"/> REDRILL <input type="checkbox"/> FRACTURE OR STIMULATE <input type="checkbox"/> PLUG OFF OLD FORMATION <input type="checkbox"/> PERFORATE NEW FORMATION <input type="checkbox"/>		02/13/2026	
CONVERT <input type="checkbox"/> PLUG & ABANDON <input checked="" type="checkbox"/> CLEAN OUT & REPLUG <input type="checkbox"/> OTHER CHANGE <input type="checkbox"/> (SPECIFY)			
TARGET FORMATION: N/A			
WELL OPERATOR: UNKNOWN WVDEP PAID PLUGGING CONTRACT		DESIGNATED AGENT: JASON HARMON	
ADDRESS: 601 57TH STREET		ADDRESS: 601 57TH STREET	
CITY: CHARLESTON STATE: WV ZIP CODE: 25304 (WVDEP)		CITY: CHARLESTON STATE: WV ZIP CODE: 25304	
LEGEND:		REVISIONS:	
ACTIVE PRODUCING WELLHEAD ABANDONED WELLHEAD		DATE: 10-25-2025 356-112 DRAWN BY: S.C.S. SCALE: 1" = 400' DRAWING NO: 356-112 WELL LOCATION PLAT	

WELL API# 47-099-01239

ACCESS TO THE WELL SITE WILL BE GAINED USING AN EXISTING ACCESS ROAD OFF OF WAYNE COUNTY ROUTE 27. 170 FEET OF EXISTING ACCESS ROAD TO BE MAINTAINED AS NEEDED FOR PLUGGING OPERATIONS. DRAINAGE TO BE MAINTAINED. WELL SITE TO BE RECLAIMED AFTER WELL WORK. TOPSOIL IF ANY TO BE STOCKPILED FOR USE IN RECLAMATION.

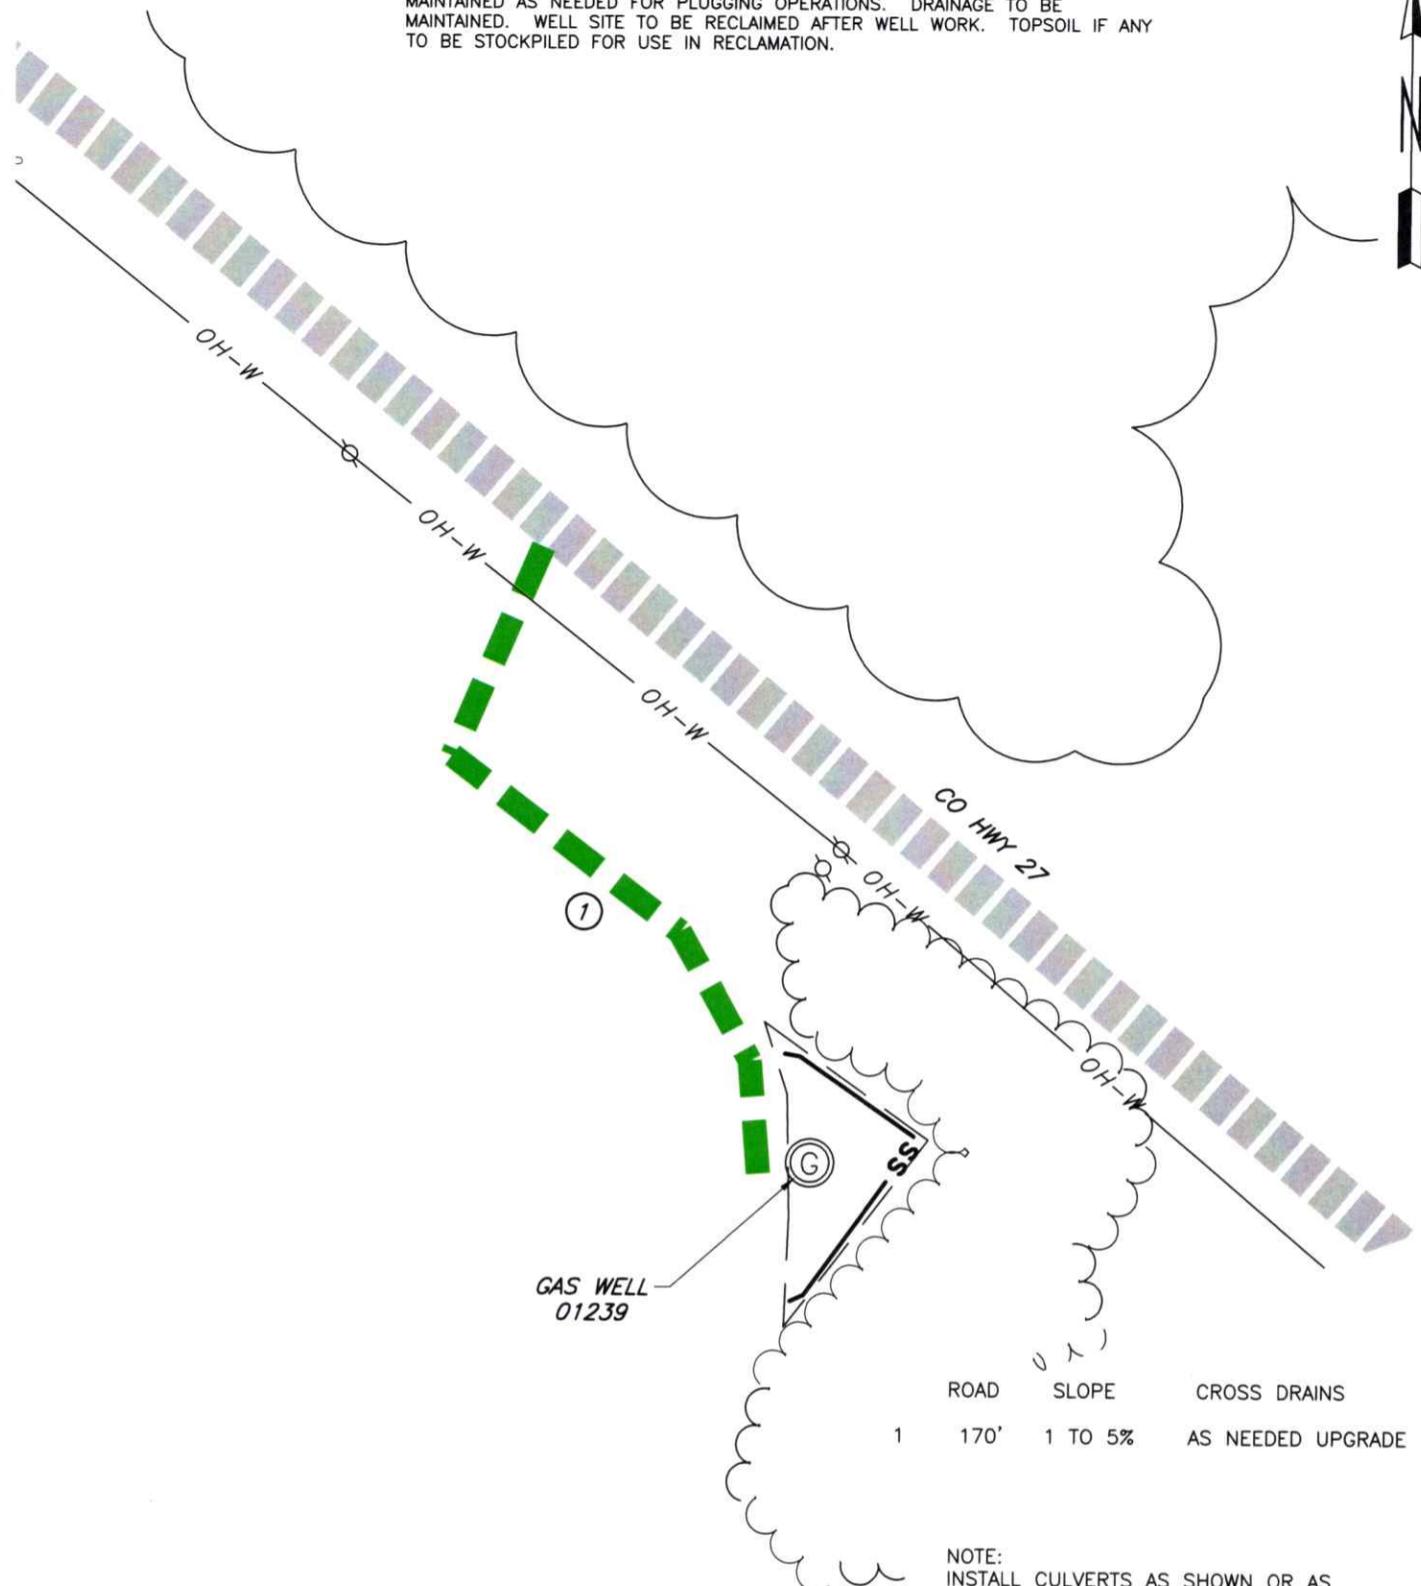

ROAD	SLOPE	CROSS DRAINS
1	170'	1 TO 5%
		AS NEEDED UPGRADE

NOTE:  
INSTALL CULVERTS AS SHOWN OR AS CONDITIONS REQUIRE.

RECEIVED  
Office of Oil and Gas  
  
JAN 08 2026  
  
WV Department of  
Environmental Protection

SEDIMENT BASINS (TRAPS) AND APPROPRIATE EROSION CONTROL BARRIERS ARE TO BE CONSTRUCTED AT ALL CULVERTS AND CROSS DRAINS AS REQUIRED IN THE WV DEP OFFICE OF OIL AND GAS EROSION AND SEDIMENT CONTROL BMP MANUAL. WHERE FIELD CONDITIONS DICTATE, ALTERNATIVE EROSION CONTROL MEASURES SHALL BE ENACTED AS REQUIRED.

ALL ROADS SHOWN HEREON SHALL BE MAINTAINED IN ACCORDANCE WITH WV DEP OFFICE OF OIL AND GAS EROSION AND SEDIMENT CONTROL FIELD MANUAL AS REVISED 5/2012. ENTRANCES UPON COUNTY/STATE ROADS SHALL BE MAINTAINED IN ACCORDANCE WITH WV D.O.T. REGULATIONS, HOWEVER, SEPARATE PERMITS MAY BE REQUIRED BY THE WV D.O.T..

EARTHWORK CONTRACTORS ARE RESPONSIBLE FOR NOTIFICATIONS TO THE OPERATOR AND INSPECTOR PRIOR TO ANY DEVIATION FROM THIS PLAN.

02/13/2026

NOT TO SCALE

LEGEND:

EXISTING WELLHEAD	SILT FENCE
DIVERSION DITCH	OVERHEAD ELECTRIC
EXISTING POWER POLE	STREAM
ACCESS	TREE LINE
	DRAINAGE
	LANDING PAD

- NOTES
- NO PIT WILL BE CONSTRUCTED. TANKS WILL BE USED FOR FLUIDS.

WELL OPERATOR: UNKNOWN-DEP PAID PLUGGING CONTRACT WVDEP	WELL (FARM) NAME: BELLOMY, HOWARD	WELL # 660
ADDRESS: 601 57TH STREET, SE CHARLESTON, WV 25304	COUNTY - CODE WAYNE - 050	DISTRICT; BUTLER
SURFACE OWNER: ROSE M MOORE & DWIGHT E BELLOMY	USGS 7 1/2 QUADRANGLE MAP NAME PRICHARD, WV	