



3574 Teays Valley Road  
Hurricane, WV 25526  
Ph: 304.933.3119  
www.cecinc.com

Civil & Environmental  
Consultants, Inc.

WELL RESTRICTIONS

1. NO OCCUPIED DWELLINGS > WITHIN 200 FEET OF CENTER OF PAD.
2. NO AGRICULTURE BUILDINGS > 2500 SQ FT. WITHIN 825 FEET OF CENTER OF PAD.
3. NO WATER WELLS OR DEVELOPED SPRINGS ARE WITHIN CENTER OF 200 FEET OF PAD.

ERNEST E MULLINS  
REVOCABLE LIVING TRUST  
TAX MAP 7 PARCEL 12  
51.82 ACRES±

FULLER ARTHUR B JR &  
TRELMA L  
TAX MAP 7 PARCEL 23  
48.33 ACRES±

RECEIVED  
Office of Oil and Gas  
JAN 08 2026  
WV Department of  
Environmental Protection

STACY DUSTIN CLAY  
TAX MAP 7 PARCEL 23.2  
1.83 ACRES±

HENSLEY CHARLES M & CARRIE L  
TAX MAP 7 PARCEL 11.4  
21.21 ACRES±


FULLER ARTHUR BLAIR JR  
& TRELMA LEE  
TAX MAP 7 PARCEL 26  
70.14 ACRES±

FULLER ARTHUR BLAIR JR  
& TRELMA LEE  
TAX MAP 7 PARCEL 25  
155.81 ACRES±

FULLER ARTHUR BLAIR JR  
& TRELMA LEE  
TAX MAP 7 PARCEL 24  
226.98 ACRES±

EXISTING WELL LOCATION (SHL):
GEOGRAPHIC (NAD83):
LATITUDE: 38.215088°
LONGITUDE: -82.543334°
UTM (NAD83, ZONE 17, FEET):
NORTHING: 13,872,925.69
EASTING: 1,181,329.91
UTM (NAD83, ZONE 17, METERS):
NORTHING: 4,230,805.688
EASTING: 364,892.255

47-099-01252

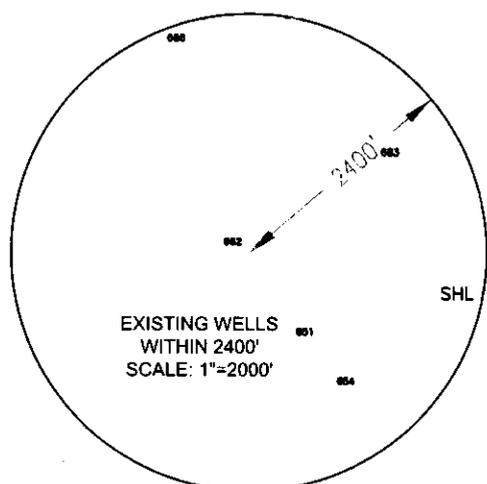

SCALE IN FEET



I, THE UNDERSIGNED, HEREBY CERTIFY THAT THIS PLAT IS CORRECT TO THE BEST OF MY KNOWLEDGE AND BELIEF AND SHOWS ALL THE INFORMATION REQUIRED BY LAW AND REGULATIONS ISSUED AND PRESCRIBED BY THE DEPARTMENT OF ENVIRONMENTAL PROTECTION.

P.S. 2396




1. SURFACE AND ROYALTY OWNER INFORMATION AND THEIR BOUNDARIES SHOWN HEREON WERE PLOTTED FROM DEEDS AND/OR TAX PARCEL MAPS PROVIDED BY CLIENT AND/OR FIELD LOCATIONS.
2. THIS PLAT DOES NOT REPRESENT A BOUNDARY SURVEY OF THE PARCELS SHOWN HEREON.
4. ALL INSETS ARE GRID NORTH UNLESS OTHERWISE DEPICTED.

COMPANY:  
**EAGLE WELL SERVICE, INC.**

<p>(+) DENOTES LOCATION OF WELL ON UNITED STATES TOPOGRAPHIC MAPS</p> <p>WVDEP OFFICE OF OIL &amp; GAS 601 57TH STREET CHARLESTON, WV 25034</p>	<p>MINIMUM DEGREE OF ACCURACY: 1/200</p> <p>PROVEN SOURCE OF ELEVATION: SURVEY GRADE GPS (NAVD 88, US FT)</p>	<p>OPERATOR'S WELL #: 662</p> <p>API WELL #: 47 099 01252 STATE COUNTY PERMIT</p>
	<p>WELL TYPE: OIL <input type="checkbox"/> WASTE DISPOSAL <input type="checkbox"/> PRODUCTION <input type="checkbox"/> DEEP <input type="checkbox"/> GAS <input checked="" type="checkbox"/> LIQUID INJECTION <input type="checkbox"/> STORAGE <input type="checkbox"/> SHALLOW <input checked="" type="checkbox"/></p> <p>WATERSHED: WHITES CREEK-BIG SANDY RIVER ELEVATION: 620.81</p> <p>DISTRICT: BUTLER COUNTY: WAYNE QUADRANGLE: PRICHARD</p> <p>SURFACE OWNER: FULLER ARTHUR B JR &amp; TRELMA L ACREAGE: 48.33±</p> <p>OIL &amp; GAS ROYALTY OWNER: N/A ACREAGE: N/A</p> <p>DRILL <input type="checkbox"/> DRILL DEEPER <input type="checkbox"/> REDRILL <input type="checkbox"/> FRACTURE OR STIMULATE <input type="checkbox"/> PLUG OFF OLD FORMATION <input type="checkbox"/> PERFORATE NEW FORMATION <input type="checkbox"/></p> <p>CONVERT <input type="checkbox"/> PLUG &amp; ABANDON <input checked="" type="checkbox"/> CLEAN OUT &amp; REPLUG <input type="checkbox"/> OTHER CHANGE <input type="checkbox"/> (SPECIFY) 02/27/2026</p> <p>TARGET FORMATION: N/A ESTIMATED DEPTH: TVD TMD</p>	<p>WELL OPERATOR: UNKNOWN WVDEP PAID PLUGGING CONTRACT DESIGNATED AGENT: JASON HARMON</p> <p>ADDRESS: 601 57TH STREET ADDRESS: 601 57TH STREET</p> <p>CITY: CHARLESTON STATE: WV ZIP CODE: 25304 (WVDEP) CITY: CHARLESTON STATE: WV ZIP CODE: 25304</p>
<p>LEGEND:</p> <p>ACTIVE PRODUCING WELLHEAD</p> <p>ABANDONED WELLHEAD</p> <p>----- LEASE BOUNDARY</p> <p>----- ADJOINER LINE</p> <p>----- EXISTING ROAD</p> <p>----- EXISTING STREAM</p>	<p>REVISIONS:</p> <p>DATE: 10-25-2025</p> <p>356-112</p> <p>DRAWN BY: S.C.S.</p> <p>SCALE: 1" = 400'</p> <p>DRAWING NO: 356-112</p> <p>WELL LOCATION PLAT</p>	

WELL API# 47-099-01252

ACCESS TO THE WELL SITE WILL BE GAINED USING AN EXISTING ACCESS ROAD OFF OF WAYNE COUNTY ROUTE 18/1. 1,710 FEET OF EXISTING ACCESS ROAD TO BE MAINTAINED AS NEEDED FOR PLUGGING OPERATIONS. DRAINAGE TO BE MAINTAINED. WELL SITE TO BE RECLAIMED AFTER WELL WORK. TOPSOIL IF ANY TO BE STOCKPILED FOR USE IN RECLAMATION.

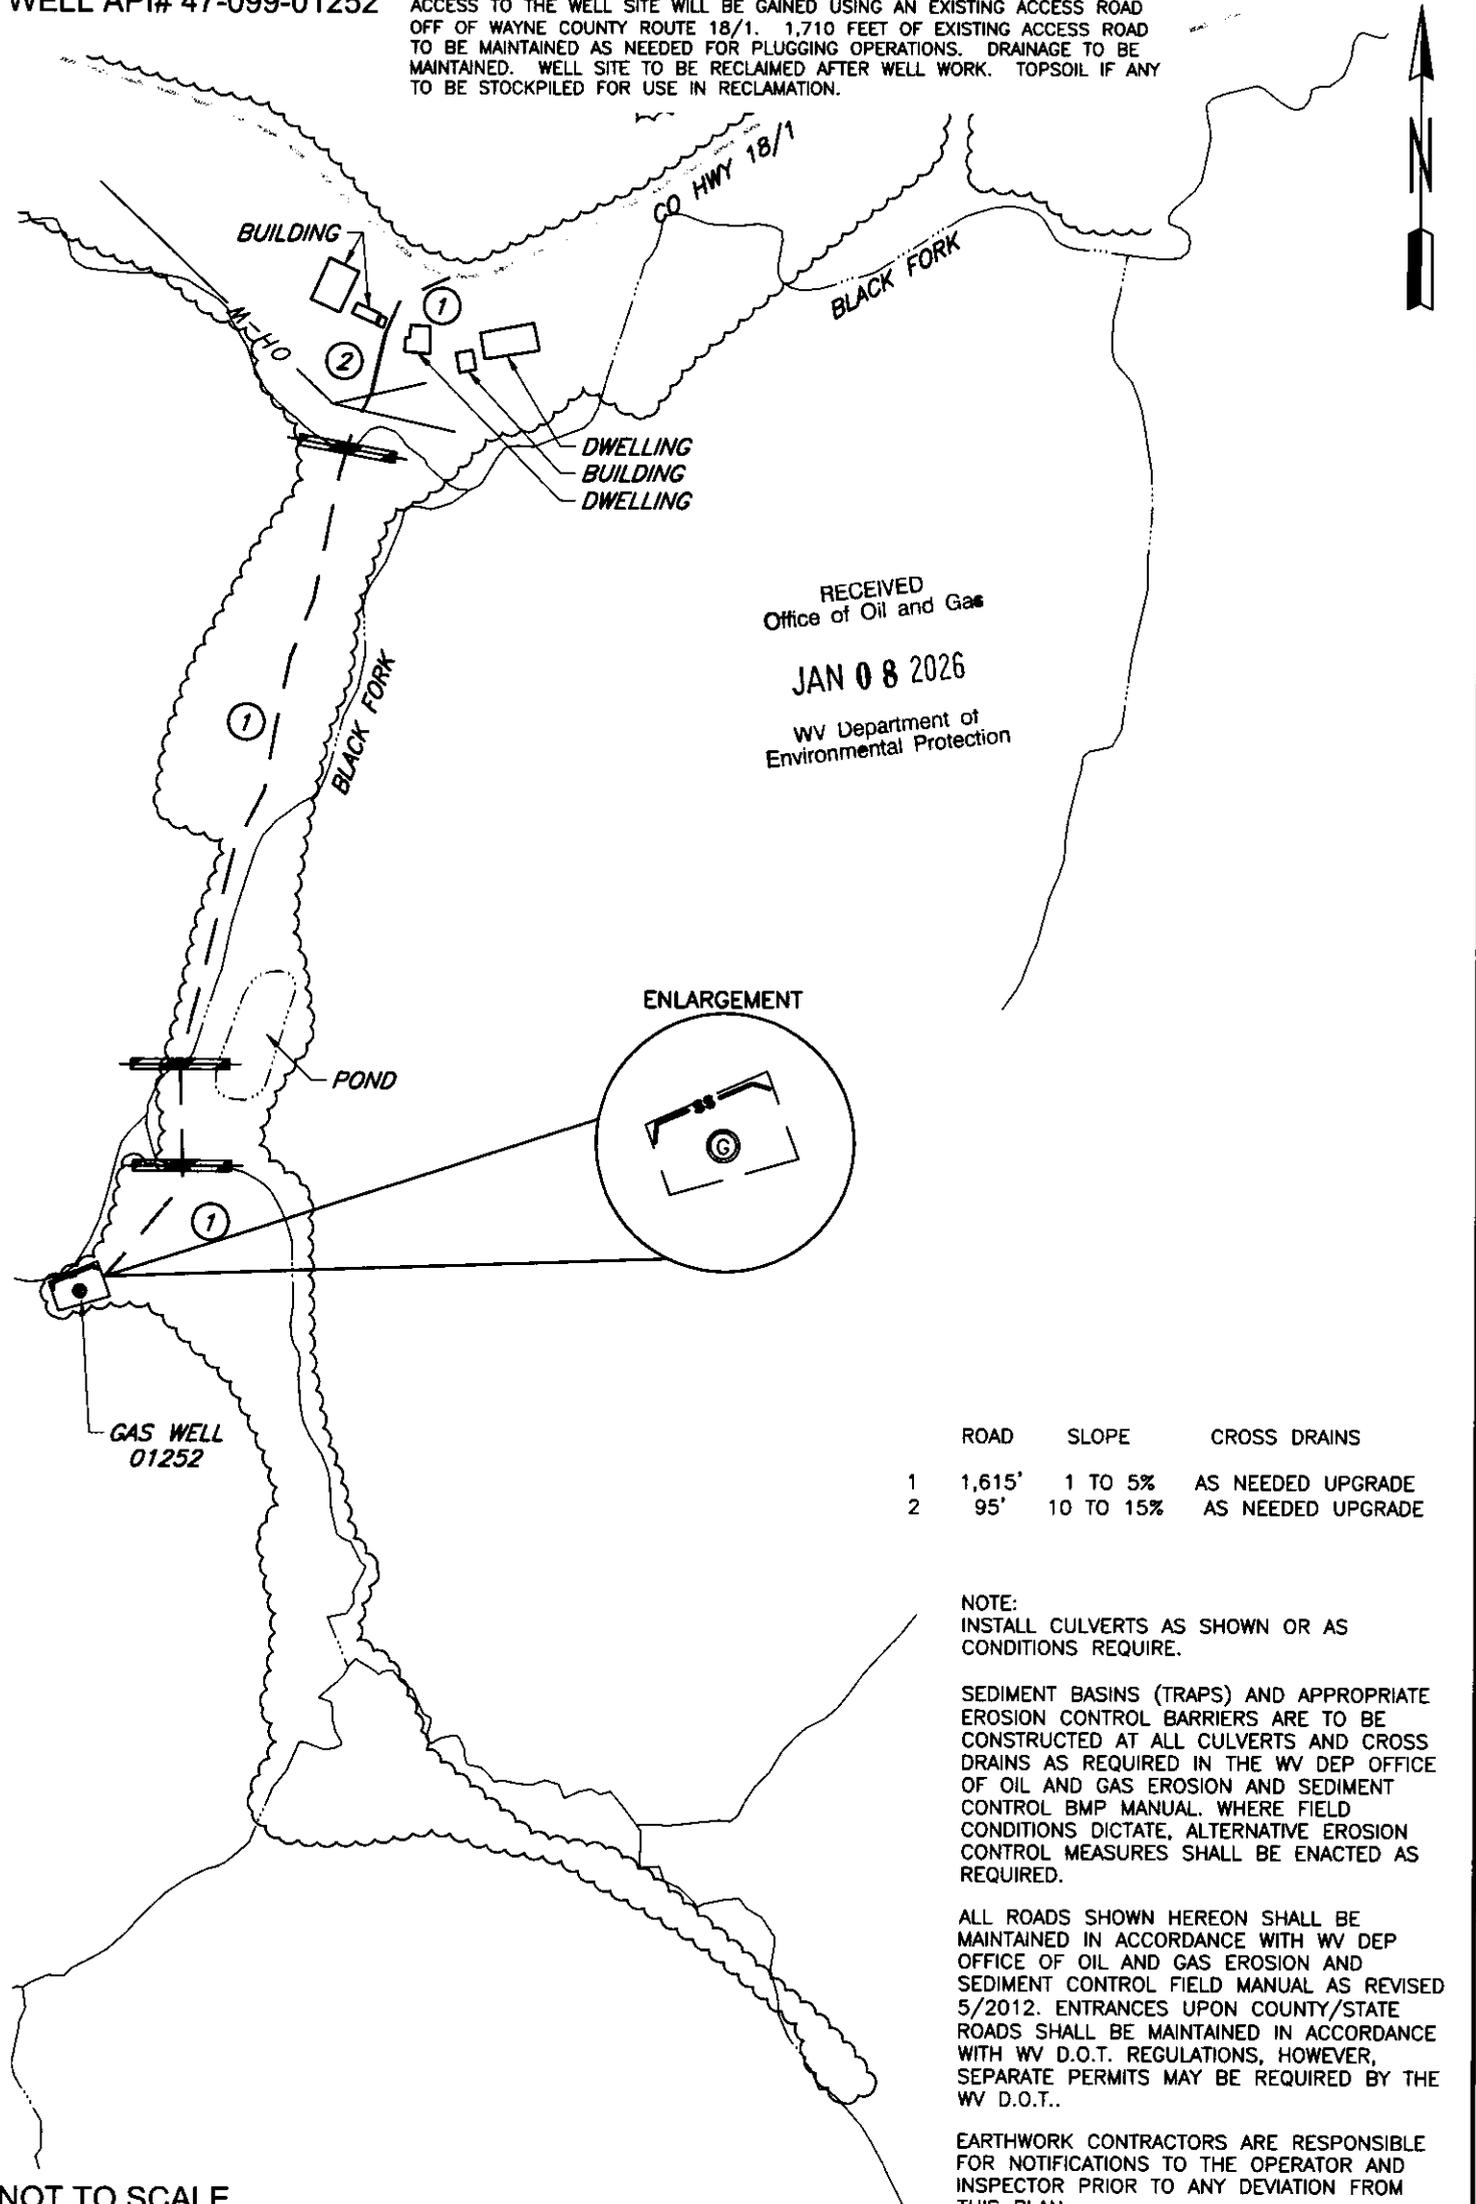

RECEIVED  
Office of Oil and Gas

JAN 08 2026

WV Department of  
Environmental Protection

ENLARGEMENT

ROAD	SLOPE	CROSS DRAINS
1	1,615'	1 TO 5% AS NEEDED UPGRADE
2	95'	10 TO 15% AS NEEDED UPGRADE

NOTE:  
INSTALL CULVERTS AS SHOWN OR AS CONDITIONS REQUIRE.

SEDIMENT BASINS (TRAPS) AND APPROPRIATE EROSION CONTROL BARRIERS ARE TO BE CONSTRUCTED AT ALL CULVERTS AND CROSS DRAINS AS REQUIRED IN THE WV DEP OFFICE OF OIL AND GAS EROSION AND SEDIMENT CONTROL BMP MANUAL. WHERE FIELD CONDITIONS DICTATE, ALTERNATIVE EROSION CONTROL MEASURES SHALL BE ENACTED AS REQUIRED.

ALL ROADS SHOWN HEREON SHALL BE MAINTAINED IN ACCORDANCE WITH WV DEP OFFICE OF OIL AND GAS EROSION AND SEDIMENT CONTROL FIELD MANUAL AS REVISED 5/2012. ENTRANCES UPON COUNTY/STATE ROADS SHALL BE MAINTAINED IN ACCORDANCE WITH WV D.O.T. REGULATIONS, HOWEVER, SEPARATE PERMITS MAY BE REQUIRED BY THE WV D.O.T..

EARTHWORK CONTRACTORS ARE RESPONSIBLE FOR NOTIFICATIONS TO THE OPERATOR AND INSPECTOR PRIOR TO ANY DEVIATION FROM THIS PLAN.

02/27/2026

NOT TO SCALE

LEGEND:

- EXISTING WELLHEAD
- DIVERSION DITCH
- EXISTING POWER POLE
- ACCESS
- SILT FENCE
- OVERHEAD ELECTRIC
- STREAM
- TREE LINE
- DRAINAGE
- LANDING PAD
- PROPOSED CULVERT

NOTES

1. NO PIT WILL BE CONSTRUCTED. TANKS WILL BE USED FOR FLUIDS.

WELL OPERATOR: UNKNOWN-DEP PAID PLUGGING CONTRACT WVDEP	WELL (FARM) NAME: MCGEE, MAXIE	WELL # 662
ADDRESS: 601 57TH STREET, SE CHARLESTON, WV 25304	COUNTY - CODE WAYNE - 050	DISTRICT: BUTLER
SURFACE OWNER: ARTHUR B JR & TREMA L FULLER	USGS 7 1/2 QUADRANGLE MAP NAME PRICHARD, WV	