

SURFACE HOLE 2340'

Top Hole Latitude: 38°12'30"



3574 Teays Valley Road
Hurricane, WV 25526

Ph: 304.933.3119

www.cecinc.com

Civil & Environmental
Consultants, Inc.

WELL RESTRICTIONS

1. NO OCCUPIED DWELLINGS > WITHIN 200 FEET OF CENTER OF PAD.
2. NO AGRICULTURE BUILDINGS > 2500 SQ FT. WITHIN 625 FEET OF CENTER OF PAD.
3. NO WATER WELLS OR DEVELOPED SPRINGS ARE WITHIN CENTER OF 200 FEET OF PAD.

FLANIGAN WALTER R &
KATHLEEN A
TAX MAP 6 PARCEL 20
196.68 ACRES±



Top Hole Longitude: 82°52'30"

SURFACE HOLE 9040'

PINKERTON ANTHONY DAVID
TAX MAP 10 PARCEL 60
122.67 ACRES±


GUDERJAHN CHARLES G &
MASSIE EDWARD C SR &
WOODS CAROLINE L
TAX MAP 10 PARCEL 61
14.33 ACRES±

BALL GARY
TAX MAP 6 PARCEL 6.1
183.30 ACRES±

FRAZIER JAMES C
TAX MAP 10 PARCEL 57
102.37 ACRES±


SHL

EXISTING WELLS
WITHIN 2400'
SCALE: 1"=2000'

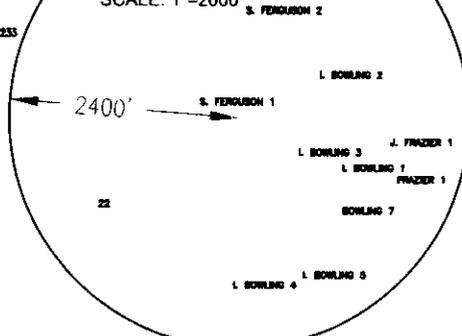

EXISTING WELL LOCATION (SHL):	
GEOGRAPHIC (NAD83):	
LATITUDE: 38.201988°	
LONGITUDE: -82.574225°	
UTM (NAD83, ZONE 17, FEET):	
NORTHING: 13,875,948.518	
EASTING: 1,118,196.646	
UTM (NAD83, ZONE 17, METERS):	
NORTHING: 4,229,397.567	
EASTING: 362,163.062	

SCALE IN FEET

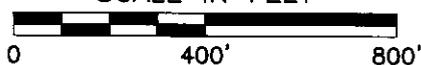

I, THE UNDERSIGNED, HEREBY CERTIFY THAT THIS PLAT IS CORRECT TO THE BEST OF MY KNOWLEDGE AND BELIEF AND SHOWS ALL THE INFORMATION REQUIRED BY LAW AND REGULATIONS ISSUED AND PRESCRIBED BY THE DEPARTMENT OF ENVIRONMENTAL PROTECTION.

P.S. 2396



1. SURFACE AND ROYALTY OWNER INFORMATION AND THEIR BOUNDARIES SHOWN HEREON WERE PLOTTED FROM DEEDS AND/OR TAX PARCEL MAPS PROVIDED BY CLIENT AND/OR FIELD LOCATIONS.
2. THIS PLAT DOES NOT REPRESENT A BOUNDARY SURVEY OF THE PARCELS SHOWN HEREON.
4. ALL INSETS ARE GRID NORTH UNLESS OTHERWISE DEPICTED.

COMPANY:

**EAGLE WELL
SERVICE, INC.**



(+) DENOTES LOCATION OF WELL ON UNITED STATES TOPOGRAPHIC MAPS

WVDEP
OFFICE OF OIL & GAS
601 57TH STREET
CHARLESTON, WV 25034

MINIMUM DEGREE
OF ACCURACY: 1/200

PROVEN SOURCE SURVEY
OF ELEVATION: GRADE GPS
(NAVD 88, US FT)

OPERATOR'S WELL #: S. FERGUSON 1

API WELL #: 47 099 01270
STATE COUNTY PERMIT

WELL TYPE: OIL WASTE DISPOSAL PRODUCTION DEEP GAS LIQUID INJECTION STORAGE SHALLOW

WATERSHED: WHITES CREEK-BIG SANDY RIVER

ELEVATION: 730.00

DISTRICT: BUTLER COUNTY: WAYNE

QUADRANGLE: PRICHARD

SURFACE OWNER: PINKERTON ANTHONY DAVID

ACREAGE: 122.67 ±

OIL & GAS ROYALTY OWNER: N/A

ACREAGE: N/A

DRILL DRILL DEEPER REDRILL FRACTURE OR STIMULATE PLUG OFF OLD FORMATION PERFORATE NEW FORMATION

CONVERT PLUG & ABANDON CLEAN OUT & REPLUG OTHER CHANGE (SPECIFY) _____

TARGET FORMATION: N/A ESTIMATED DEPTH: TVD TMD

WELL OPERATOR: UNKNOWN WVDEP PAID PLUGGING CONTRACT

DESIGNATED AGENT: JASON HARMON

ADDRESS: 601 57TH STREET

ADDRESS: 601 57TH STREET

CITY: CHARLESTON STATE: WV ZIP CODE: 25304 (WVDEP)

CITY: CHARLESTON STATE: WV ZIP CODE: 25304


LEGEND: ACTIVE PRODUCING WELLHEAD ABANDONED WELLHEAD	----- LEASE BOUNDARY	REVISIONS:	DATE: 10-25-2025
	----- ADJOINER LINE		356-112
	----- EXISTING ROAD		DRAWN BY: S.C.S.
	----- EXISTING STREAM		SCALE: 1" = 400'
			DRAWING NO: 356-112
		WELL LOCATION PLAT	

WELL API# 47-099-01270

ACCESS TO THE WELL SITE WILL BE GAINED USING AN EXISTING ACCESS ROAD OFF OF WAYNE COUNTY ROUTE 2/01. 130 FEET OF EXISTING ACCESS ROAD TO BE MAINTAINED AS NEEDED FOR PLUGGING OPERATIONS. DRAINAGE TO BE MAINTAINED. WELL SITE TO BE RECLAIMED AFTER WELL WORK. TOPSOIL IF ANY TO BE STOCKPILED FOR USE IN RECLAMATION.

PINKERTON ANTHONY DAVID
TAX MAP 10 PARCEL 60
122.67 ACRES±

47-099-01270

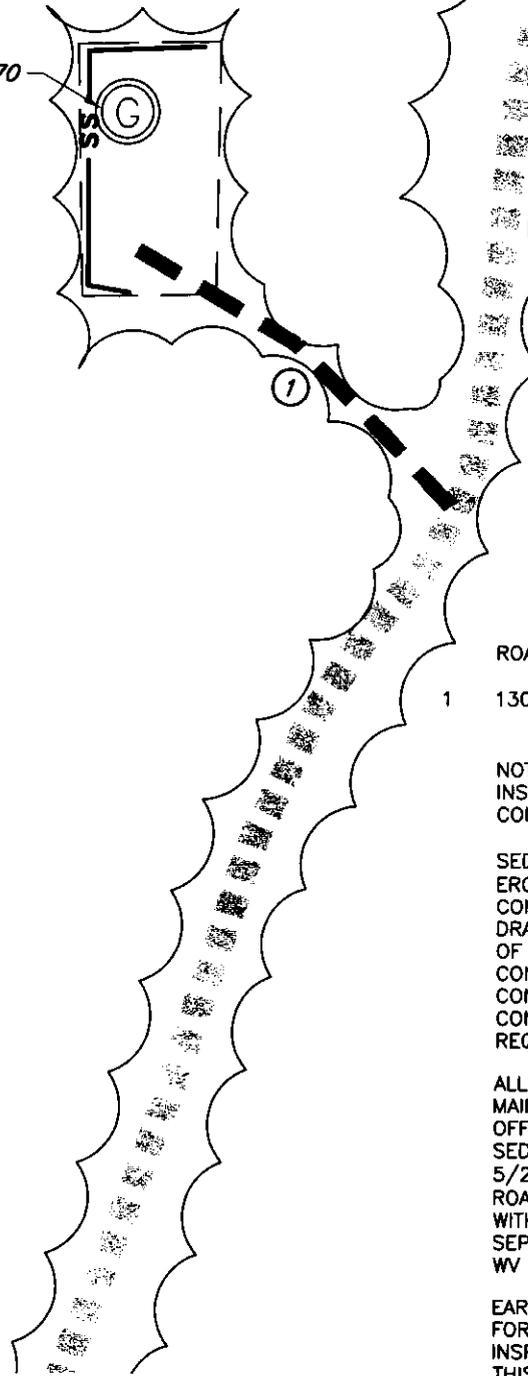

ROAD	SLOPE	CROSS DRAINS
1	130' 10 TO 20%	AS NEEDED UPGRADE

NOTE:
INSTALL CULVERTS AS SHOWN OR AS CONDITIONS REQUIRE.

SEDIMENT BASINS (TRAPS) AND APPROPRIATE EROSION CONTROL BARRIERS ARE TO BE CONSTRUCTED AT ALL CULVERTS AND CROSS DRAINS AS REQUIRED IN THE WV DEP OFFICE OF OIL AND GAS EROSION AND SEDIMENT CONTROL BMP MANUAL. WHERE FIELD CONDITIONS DICTATE, ALTERNATIVE EROSION CONTROL MEASURES SHALL BE ENACTED AS REQUIRED.

ALL ROADS SHOWN HEREON SHALL BE MAINTAINED IN ACCORDANCE WITH WV DEP OFFICE OF OIL AND GAS EROSION AND SEDIMENT CONTROL FIELD MANUAL AS REVISED 5/2012. ENTRANCES UPON COUNTY/STATE ROADS SHALL BE MAINTAINED IN ACCORDANCE WITH WV D.O.T. REGULATIONS, HOWEVER, SEPARATE PERMITS MAY BE REQUIRED BY THE WV D.O.T..

EARTHWORK CONTRACTORS ARE RESPONSIBLE FOR NOTIFICATIONS TO THE OPERATOR AND INSPECTOR PRIOR TO ANY DEVIATION FROM THIS PLAN.

02/13/2026

NOT TO SCALE

LEGEND:

- EXISTING WELLHEAD
- DIVERSION DITCH
- EXISTING POWER POLE
- ACCESS

- SILT FENCE
- OVERHEAD WIRE
- STREAM
- TREE LINE
- DRAINAGE
- LANDING PAD

NOTES

1. NO PIT WILL BE CONSTRUCTED. TANKS WILL BE USED FOR FLUIDS.

WELL OPERATOR: UNKNOWN-DEP PAID PLUGGING CONTRACT WYDEP	WELL (FARM) NAME: S. FERGUSON	WELL # 1
ADDRESS: 601 57TH STREET, SE CHARLESTON, WV 25304	COUNTY - CODE WAYNE - 050	DISTRICT; BUTLER
SURFACE OWNER: ANTHONY DAVID PINKERTON	USGS 7 1/2 QUADRANGLE MAP NAME PRICHARD, WV	