



Civil & Environmental  
Consultants, Inc.

3574 Teays Valley Road  
Hurricane, WV 25526

Ph: 304.933.3119

www.cecinc.com

SURFACE HOLE 2812'

Top Hole Latitude: 38°12'30"


**WELL RESTRICTIONS**

1. NO OCCUPIED DWELLINGS > WITHIN 200 FEET OF CENTER OF PAD.
2. NO AGRICULTURE BUILDINGS > 2500 SQ. FT. WITHIN 625 FEET OF CENTER OF PAD.
3. NO WATER WELLS OR DEVELOPED SPRINGS ARE WITHIN CENTER OF 200 FEET OF PAD.




Top Hole Longitude: 82°32'30"


SURFACE HOLE 7481'

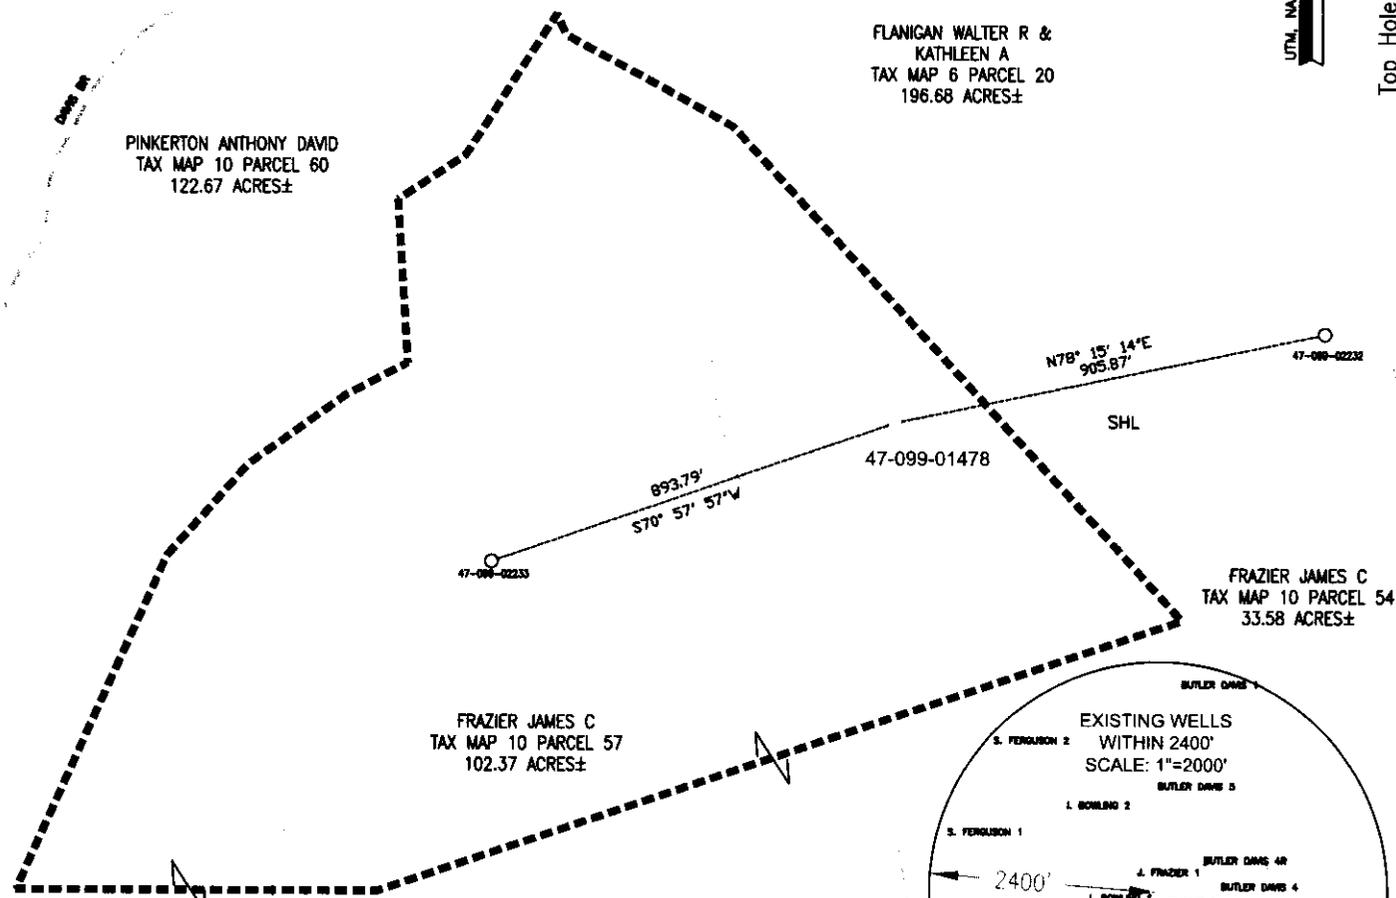

<b>EXISTING WELL LOCATION (SHL):</b>	
GEOGRAPHIC (NAD83):	
LATITUDE: 38.200696°	
LONGITUDE: -82.567603°	
UTM (NAD83, ZONE 17, FEET):	
NORTHING: 13,875,446.002	
EASTING: 1,190,091.127	
UTM (NAD83, ZONE 17, METERS):	
NORTHING: 4,229,244.400	
EASTING: 362,740.501	

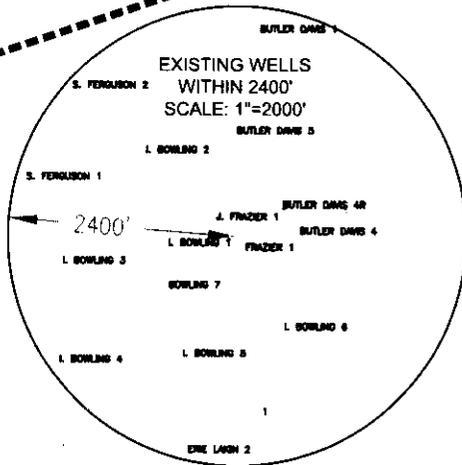

1. SURFACE AND ROYALTY OWNER INFORMATION AND THEIR BOUNDARIES SHOWN HEREON WERE PLOTTED FROM DEEDS AND/OR TAX PARCEL MAPS PROVIDED BY CLIENT AND/OR FIELD LOCATIONS.
2. THIS PLAT DOES NOT REPRESENT A BOUNDARY SURVEY OF THE PARCELS SHOWN HEREON.
4. ALL INSETS ARE GRID NORTH UNLESS OTHERWISE DEPICTED.

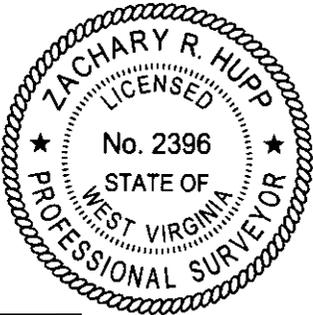

I, THE UNDERSIGNED, HEREBY CERTIFY THAT THIS PLAT IS CORRECT TO THE BEST OF MY KNOWLEDGE AND BELIEF AND SHOWS ALL THE INFORMATION REQUIRED BY LAW AND REGULATIONS ISSUED AND PRESCRIBED BY THE DEPARTMENT OF ENVIRONMENTAL PROTECTION.


P.S. 2396

COMPANY:  
**EAGLE WELL SERVICE, INC.**

	(+) DENOTES LOCATION OF WELL ON UNITED STATES TOPOGRAPHIC MAPS	MINIMUM DEGREE OF ACCURACY: <u>1/200</u>	OPERATOR'S WELL #: <u>I. BOWLING 1</u>
	WVDEP OFFICE OF OIL & GAS 601 57TH STREET CHARLESTON, WV 25034	PROVEN SOURCE OF ELEVATION: <u>SURVEY GRADE GPS (NAVD 88, US FT)</u>	API WELL #: <u>47 099 01478</u> STATE COUNTY PERMIT
WELL TYPE: OIL <input type="checkbox"/> WASTE DISPOSAL <input type="checkbox"/> PRODUCTION <input type="checkbox"/> DEEP <input type="checkbox"/> GAS <input checked="" type="checkbox"/> LIQUID INJECTION <input type="checkbox"/> STORAGE <input type="checkbox"/> SHALLOW <input checked="" type="checkbox"/>			
WATERSHED: <u>WHITES CREEK-BIG SANDY RIVER</u>		ELEVATION: <u>870.81</u>	
DISTRICT: <u>BUTLER</u> COUNTY: <u>WAYNE</u>		QUADRANGLE: <u>PRICHARD</u>	
SURFACE OWNER: <u>FRAZIER JAMES C</u>		ACREAGE: <u>102.37 ±</u>	
OIL & GAS ROYALTY OWNER: <u>N/A</u>		ACREAGE: <u>N/A</u>	
DRILL <input type="checkbox"/> DRILL DEEPER <input type="checkbox"/> REDRILL <input type="checkbox"/> FRACTURE OR STIMULATE <input type="checkbox"/> PLUG OFF OLD FORMATION <input type="checkbox"/> PERFORATE NEW FORMATION <input type="checkbox"/>			
CONVERT <input type="checkbox"/> PLUG & ABANDON <input checked="" type="checkbox"/> CLEAN OUT & REPLUG <input type="checkbox"/> OTHER CHANGE <input type="checkbox"/> (SPECIFY) _____			
TARGET FORMATION: <u>N/A</u>		ESTIMATED DEPTH: <u>02/13/2026</u> TVD TMD	
WELL OPERATOR: <u>UNKNOWN WVDEP PAID PLUGGING CONTRACT</u>		DESIGNATED AGENT: <u>JASON HARMON</u>	
ADDRESS: <u>601 57TH STREET</u>		ADDRESS: <u>601 57TH STREET</u>	
CITY: <u>CHARLESTON</u> STATE: <u>WV</u> ZIP CODE: <u>25304 (WVDEP)</u>		CITY: <u>CHARLESTON</u> STATE: <u>WV</u> ZIP CODE: <u>25304</u>	
<b>LEGEND:</b>		<b>REVISIONS:</b>	
ACTIVE PRODUCING WELLHEAD	LEASE BOUNDARY	DATE: <u>10-25-2025</u>	
ABANDONED WELLHEAD	ADJOINER LINE	<u>356-112</u>	
	EXISTING ROAD	DRAWN BY: <u>S.C.S.</u>	
	EXISTING STREAM	SCALE: <u>1" = 400'</u>	
		DRAWING NO: <u>356-112</u>	
		WELL LOCATION PLAT	

WELL API# 47-099-01478

ACCESS TO THE WELL SITE WILL BE GAINED USING AN EXISTING ACCESS ROAD OFF OF WAYNE COUNTY ROUTE 2/01. 1,815 FEET OF EXISTING ACCESS ROAD TO BE MAINTAINED AS NEEDED FOR PLUGGING OPERATIONS. DRAINAGE TO BE MAINTAINED. WELL SITE TO BE RECLAIMED AFTER WELL WORK. TOPSOIL IF ANY TO BE STOCKPILED FOR USE IN RECLAMATION.

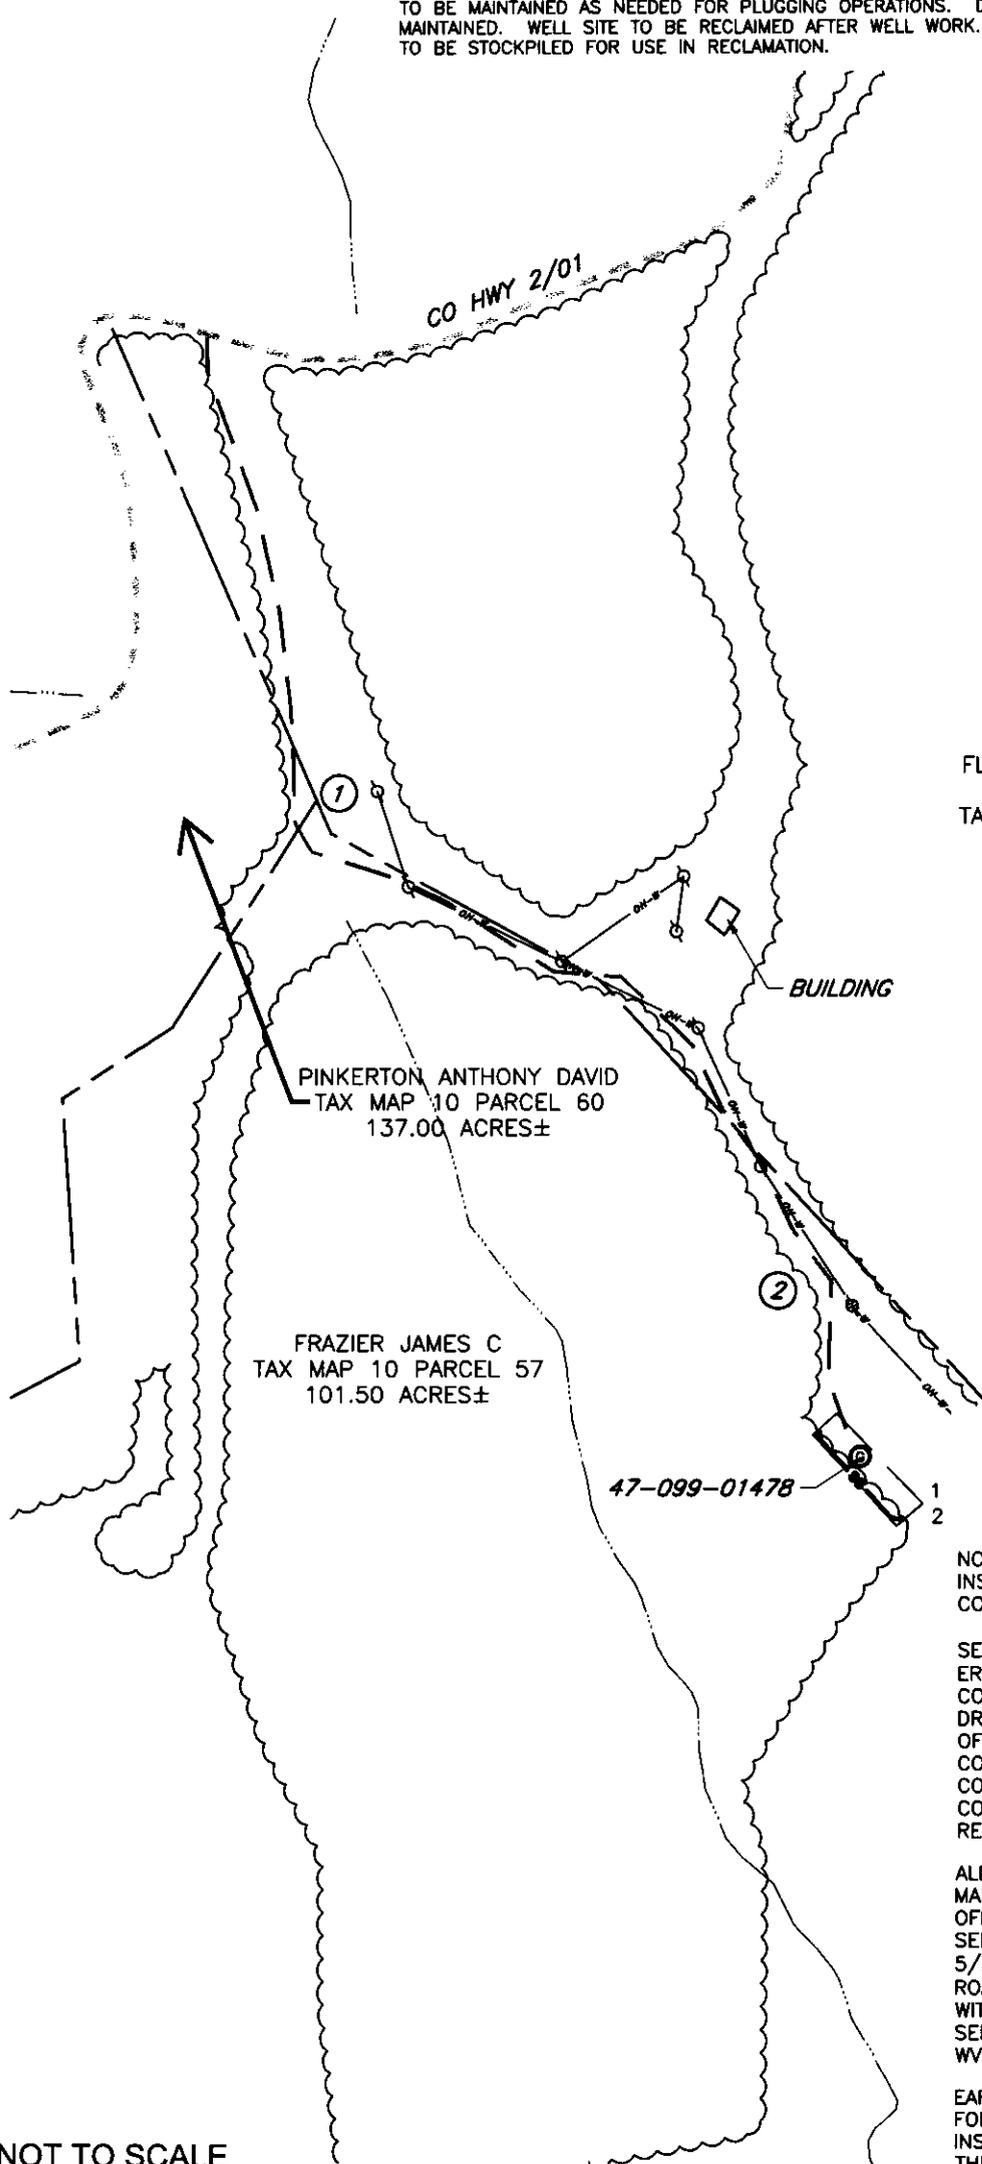

FLANIGAN WALTER R &  
KATHLEEN A  
TAX MAP 6 PARCEL 20  
198.09 ACRES±

ROAD	SLOPE	CROSS DRAINS
1	1,125' 0 TO 3%	AS NEEDED UPGRADE
2	690' 5 TO 10%	AS NEEDED UPGRADE

NOTE:  
INSTALL CULVERTS AS SHOWN OR AS CONDITIONS REQUIRE.

SEDIMENT BASINS (TRAPS) AND APPROPRIATE EROSION CONTROL BARRIERS ARE TO BE CONSTRUCTED AT ALL CULVERTS AND CROSS DRAINS AS REQUIRED IN THE WV DEP OFFICE OF OIL AND GAS EROSION AND SEDIMENT CONTROL BMP MANUAL. WHERE FIELD CONDITIONS DICTATE, ALTERNATIVE EROSION CONTROL MEASURES SHALL BE ENACTED AS REQUIRED.

ALL ROADS SHOWN HEREON SHALL BE MAINTAINED IN ACCORDANCE WITH WV DEP OFFICE OF OIL AND GAS EROSION AND SEDIMENT CONTROL FIELD MANUAL AS REVISED 5/2012. ENTRANCES UPON COUNTY/STATE ROADS SHALL BE MAINTAINED IN ACCORDANCE WITH WV D.O.T. REGULATIONS, HOWEVER, SEPARATE PERMITS MAY BE REQUIRED BY THE WV D.O.T..

EARTHWORK CONTRACTORS ARE RESPONSIBLE FOR NOTIFICATIONS TO THE OPERATOR AND INSPECTOR PRIOR TO ANY DEVIATION FROM THIS PLAN.

02/13/2026

NOT TO SCALE

LEGEND:

- EXISTING WELLHEAD
- DIVERSION DITCH
- EXISTING POWER POLE
- ACCESS
- SILT FENCE
- OVERHEAD ELECTRIC
- STREAM
- TREE LINE
- DRAINAGE
- LANDING PAD

NOTES

1. NO PIT WILL BE CONSTRUCTED. TANKS WILL BE USED FOR FLUIDS.

WELL OPERATOR: UNKNOWN-DEP PAID PLUGGING CONTRACT WVDEP	WELL (FARM) NAME: I. BOWLING	WELL # 1
ADDRESS: 601 57TH STREET, SE CHARLESTON, WV 25304	COUNTY - CODE WAYNE - 050	DISTRICT: BUTLER
SURFACE OWNER: JAMES C FRAZIER	USGS 7 1/2 QUADRANGLE MAP NAME PRICHARD, WV	