

SURFACE HOLE 7405'



3574 Teays Valley Road
Hurricane, WV 25526
Ph: 304.933.3119
www.cecinc.com

SHL
MCSORLEY GEORGE F &
MARTHA M
TAX MAP 6 PARCEL 21.3
10.32 ACRES±

Top Hole Latitude: 38°12'30"

WHITT ERIK D
TAX MAP 6 PARCEL 21.1
19.83 ACRES±

BOOTH LISA
TAX MAP 6 PARCEL 24
97.51 ACRES±

FLANIGAN WALTER R &
KATHLEEN A
TAX MAP 6 PARCEL 20
196.68 ACRES±

FLANIGAN WALTER R &
KATHLEEN A
TAX MAP 6 PARCEL 20
196.68 ACRES±

PINKERTON ANTHONY DAVID
TAX MAP 10 PARCEL 60
122.67 ACRES±

WELL RESTRICTIONS


1. NO OCCUPIED DWELLINGS > WITHIN 200 FEET OF CENTER OF PAD.
2. NO AGRICULTURE BUILDINGS > 2500 SQ FT. WITHIN 625 FEET OF CENTER OF PAD.
3. NO WATER WELLS OR DEVELOPED SPRINGS ARE WITHIN CENTER OF 200 FEET OF PAD.

GRID NORTH
UTM, NAD83 DATUM, ZONE 17, US FT


Top Hole Longitude: 82°32'30"

SURFACE HOLE 115'

47-099-02236
316.66'
N02° 01' 43"V
727.41'
S00° 47' 19"V
47-099-01473

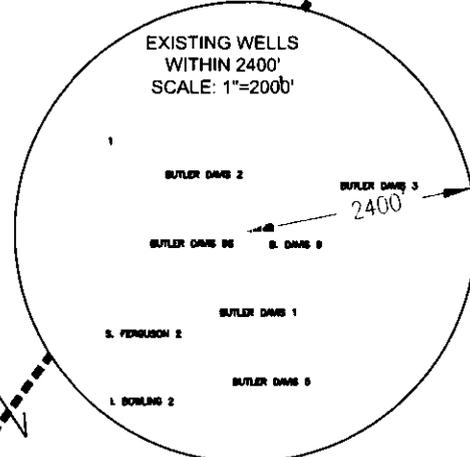

EXISTING WELL LOCATION (SHL):	
GEOGRAPHIC (NAD83):	LATITUDE: 38.208264°
	LONGITUDE: -82.567313°
UTM (NAD83, ZONE 17, FEET):	NORTHING: 13,878,199.645
	EASTING: 1,190,221.048
UTM (NAD83, ZONE 17, METERS):	NORTHING: 4,230,083.712
	EASTING: 362,780.101

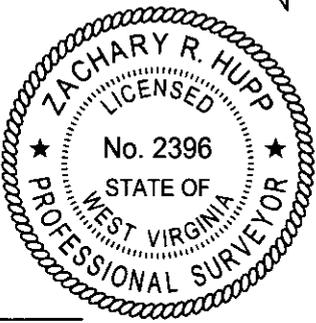

1. SURFACE AND ROYALTY OWNER INFORMATION AND THEIR BOUNDARIES SHOWN HEREON WERE PLOTTED FROM DEEDS AND/OR TAX PARCEL MAPS PROVIDED BY CLIENT AND/OR FIELD LOCATIONS.
2. THIS PLAT DOES NOT REPRESENT A BOUNDARY SURVEY OF THE PARCELS SHOWN HEREON.
4. ALL INSETS ARE GRID NORTH UNLESS OTHERWISE DEPICTED.

COMPANY:
EAGLE WELL SERVICE, INC.

I, THE UNDERSIGNED, HEREBY CERTIFY THAT THIS PLAT IS CORRECT TO THE BEST OF MY KNOWLEDGE AND BELIEF AND SHOWS ALL THE INFORMATION REQUIRED BY LAW AND REGULATIONS ISSUED AND PRESCRIBED BY THE DEPARTMENT OF ENVIRONMENTAL PROTECTION.


P.S. 2396

(+) DENOTES LOCATION OF WELL ON UNITED STATES TOPOGRAPHIC MAPS WVDEP OFFICE OF OIL & GAS 601 57TH STREET CHARLESTON, WV 25034	MINIMUM DEGREE OF ACCURACY: 1/200 SURVEY GRADE GPS PROVEN SOURCE OF ELEVATION: (NAVD 88, US FT)	OPERATOR'S WELL #: BUTLER DAVIS 9S API WELL #: 47 099 02236 STATE COUNTY PERMIT
	WELL TYPE: OIL <input type="checkbox"/> WASTE DISPOSAL <input type="checkbox"/> PRODUCTION <input type="checkbox"/> DEEP <input type="checkbox"/> GAS <input checked="" type="checkbox"/> LIQUID INJECTION <input type="checkbox"/> STORAGE <input type="checkbox"/> SHALLOW <input checked="" type="checkbox"/> WATERSHED: WHITES CREEK-BIG SANDY RIVER ELEVATION: 935.26 DISTRICT: BUTLER COUNTY: WAYNE QUADRANGLE: PRICHARD SURFACE OWNER: FLANIGAN WALTER R & KATHLEEN A ACREAGE: 196.68 ± OIL & GAS ROYALTY OWNER: N/A ACREAGE: N/A DRILL <input type="checkbox"/> DRILL DEEPER <input type="checkbox"/> REDRILL <input type="checkbox"/> FRACTURE OR STIMULATE <input type="checkbox"/> PLUG OFF OLD FORMATION <input type="checkbox"/> PERFORATE NEW FORMATION <input type="checkbox"/> CONVERT <input type="checkbox"/> PLUG & ABANDON <input checked="" type="checkbox"/> CLEAN OUT & REPLUG <input type="checkbox"/> OTHER CHANGE <input type="checkbox"/> (SPECIFY) TARGET FORMATION: N/A ESTIMATED DEPTH: TVD TMD	WELL OPERATOR: UNKNOWN WVDEP PAID PLUGGING CONTRACT DESIGNATED AGENT: JASON HARMON ADDRESS: 601 57TH STREET ADDRESS: 601 57TH STREET CITY: CHARLESTON STATE: WV ZIP CODE: 25304 (WVDEP) CITY: CHARLESTON STATE: WV ZIP CODE: 25304
LEGEND: ACTIVE PRODUCING WELLHEAD ABANDONED WELLHEAD	LEASE BOUNDARY ADJOWER LINE EXISTING ROAD EXISTING STREAM	REVISIONS: DATE: 10-25-2025 356-112 DRAWN BY: S.C.S. SCALE: 1" = 400' DRAWING NO: 356-112 WELL LOCATION PLAT

02/20/2026

WELL API# 47-099-02236

ACCESS TO THE WELL SITE WILL BE GAINED USING AN EXISTING ACCESS ROAD OFF OF WAYNE COUNTY ROUTE 2/01. 3,453 FEET OF EXISTING ACCESS ROAD TO BE MAINTAINED AS NEEDED FOR PLUGGING OPERATIONS. DRAINAGE TO BE MAINTAINED. WELL SITE TO BE RECLAIMED AFTER WELL WORK. TOPSOIL IF ANY TO BE STOCKPILED FOR USE IN RECLAMATION.

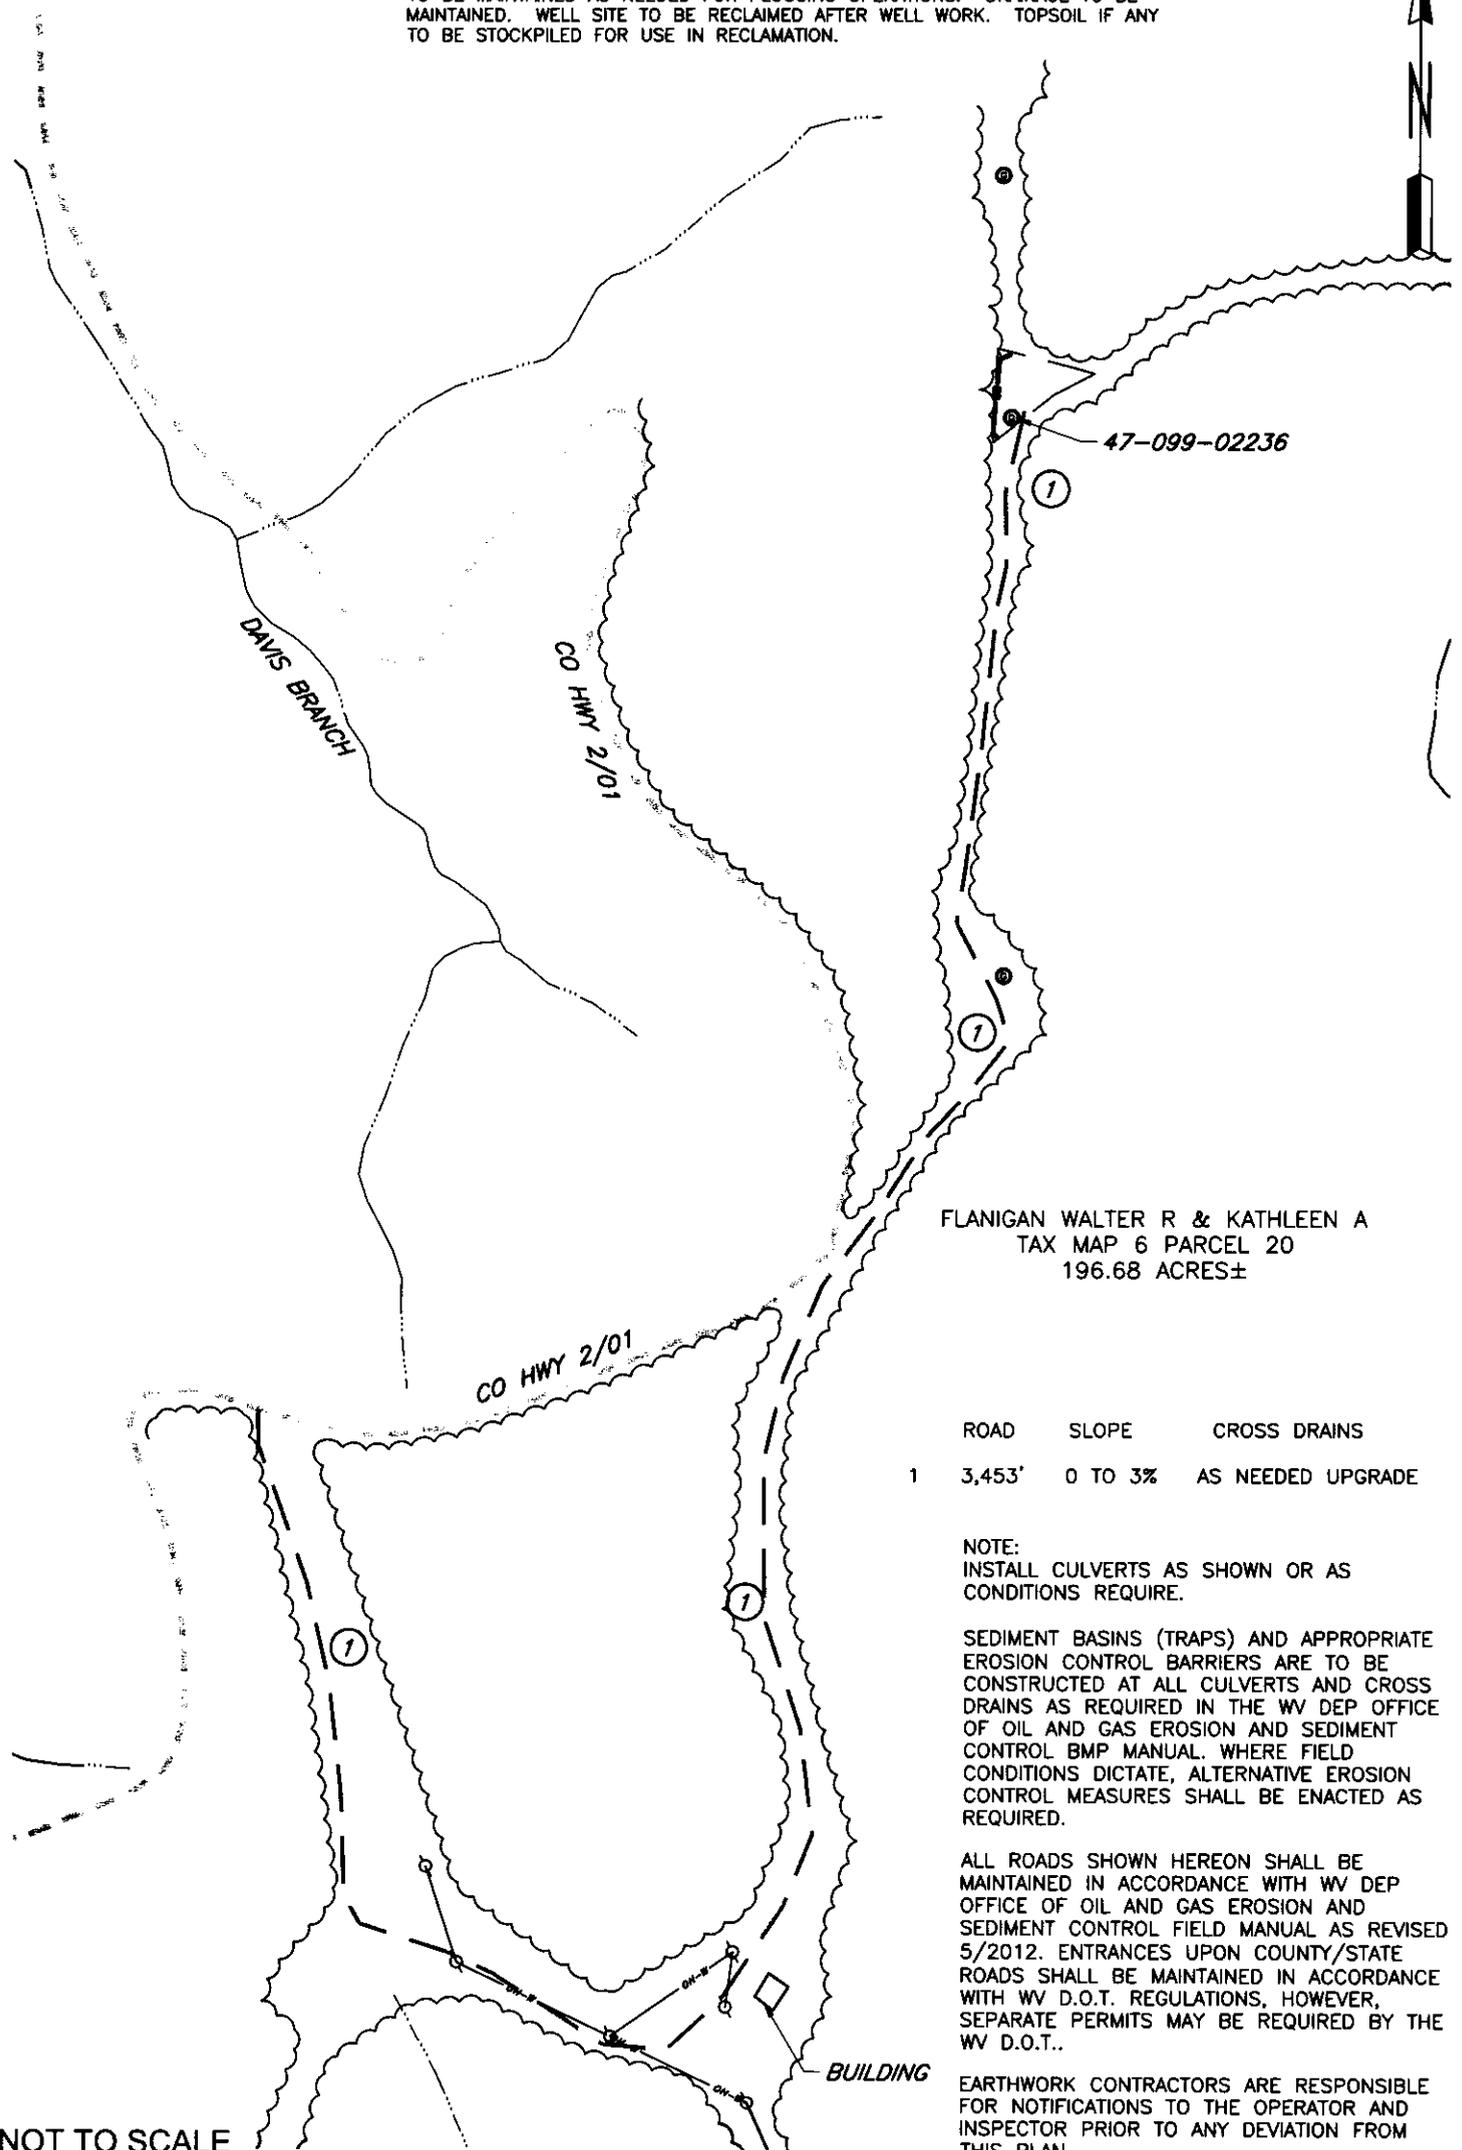

FLANIGAN WALTER R & KATHLEEN A
TAX MAP 6 PARCEL 20
196.68 ACRES±

ROAD	SLOPE	CROSS DRAINS
1	3,453'	0 TO 3% AS NEEDED UPGRADE

NOTE:
INSTALL CULVERTS AS SHOWN OR AS CONDITIONS REQUIRE.

SEDIMENT BASINS (TRAPS) AND APPROPRIATE EROSION CONTROL BARRIERS ARE TO BE CONSTRUCTED AT ALL CULVERTS AND CROSS DRAINS AS REQUIRED IN THE WV DEP OFFICE OF OIL AND GAS EROSION AND SEDIMENT CONTROL BMP MANUAL. WHERE FIELD CONDITIONS DICTATE, ALTERNATIVE EROSION CONTROL MEASURES SHALL BE ENACTED AS REQUIRED.

ALL ROADS SHOWN HEREON SHALL BE MAINTAINED IN ACCORDANCE WITH WV DEP OFFICE OF OIL AND GAS EROSION AND SEDIMENT CONTROL FIELD MANUAL AS REVISED 5/2012. ENTRANCES UPON COUNTY/STATE ROADS SHALL BE MAINTAINED IN ACCORDANCE WITH WV D.O.T. REGULATIONS, HOWEVER, SEPARATE PERMITS MAY BE REQUIRED BY THE WV D.O.T..

EARTHWORK CONTRACTORS ARE RESPONSIBLE FOR NOTIFICATIONS TO THE OPERATOR AND INSPECTOR PRIOR TO ANY DEVIATION FROM THIS PLAN.

02/20/2026

NOT TO SCALE

LEGEND:

- EXISTING WELLHEAD
- DIVERSION DITCH
- EXISTING POWER POLE
- ACCESS
- SILT FENCE
- OVERHEAD ELECTRIC
- STREAM
- TREE LINE
- DRAINAGE
- LANDING PAD

NOTES

1. NO PIT WILL BE CONSTRUCTED. TANKS WILL BE USED FOR FLUIDS.

WELL OPERATOR: UNKNOWN-DEP PAID PLUGGING CONTRACT WYDEP	WELL (FARM) NAME: BUTLER DAVIS	WELL # 9S
ADDRESS: 601 57TH STREET, SE CHARLESTON, WV 25304	COUNTY - CODE WAYNE - 050	DISTRICT; BUTLER
SURFACE OWNER: WALTER R & KATHLEEN A FLANIGAN	USGS 7 1/2 QUADRANGLE MAP NAME PRICHARD, WV	