


FORM IV-6 (8-78)

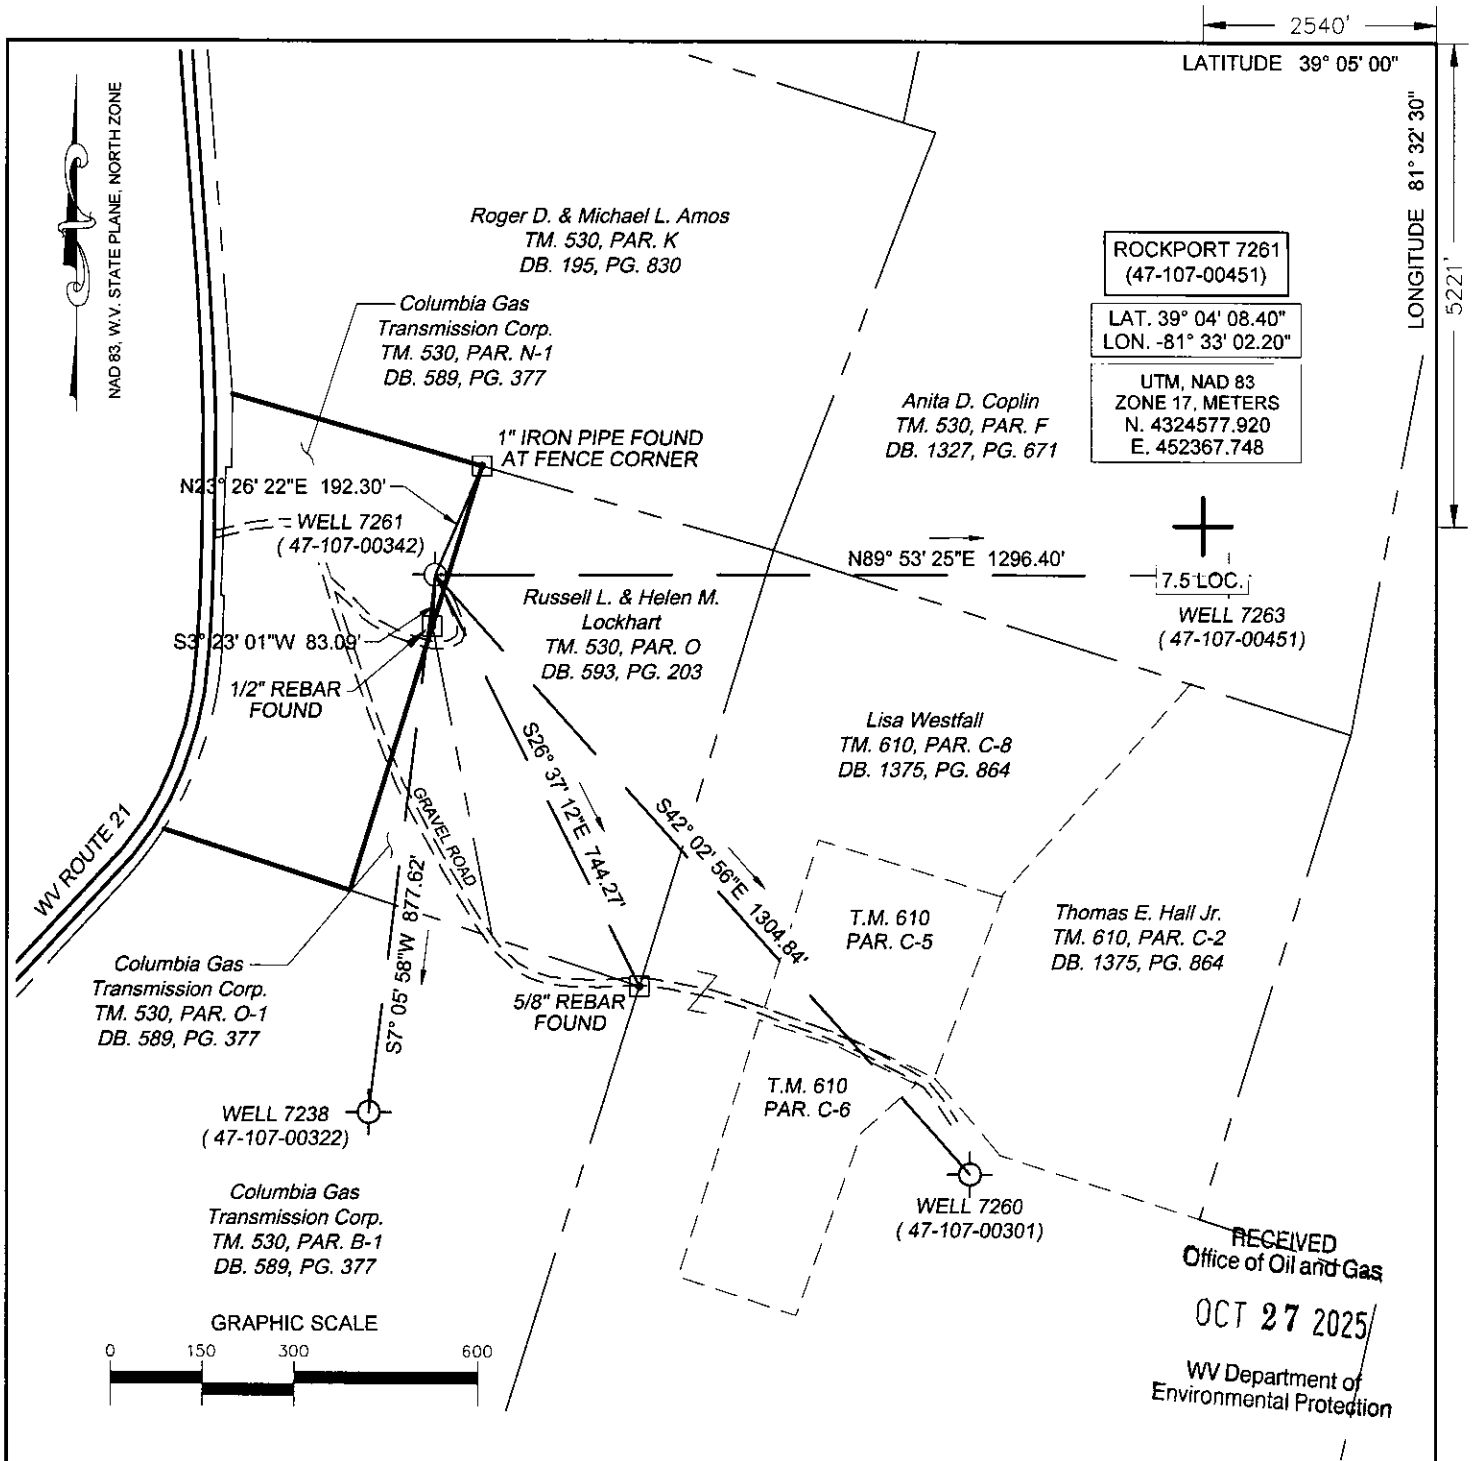


(+) DENOTES LOCATION OF WELL ON UNITED STATES TOPOGRAPHIC MAPS

FILE No 2501-3079-001-006
DRAWING No. ROCKPORT 7261
SCALE 1" = 300'
MINIMUM DEGREE OF
ACCURACY 1:200
PROVEN SOURCE OF
ELEVATION TRIMBLE R12
GPS UNIT

I THE UNDERSIGNED, HEREBY CERTIFY THAT
THIS PLAT IS CORRECT TO THE BEST OF MY
KNOWLEDGE AND BELIEF AND SHOWS ALL THE
INFORMATION REQUIRED BY LAW AND THE REGU-
LATIONS ISSUED AND PRESCRIBED BY THE
DIVISION OF ENVIRONMENTAL PROTECTION.

(SIGNED) R. Thaw
ROBERT F. THAW PS #965

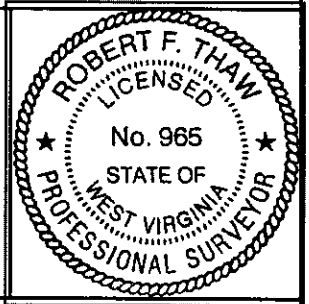

STATE OF WEST VIRGINIA
DIVISION OF ENVIRONMENTAL PROTECTION
OFFICE OF OIL AND GAS
NITRO, WV



DATE SEPTEMBER 24 2025
OPERATOR'S WELL No. 7261
API WELL No. 47 107 - 00342

WELL TYPE: OIL ☐ GAS ☒ LIQUID INJECTION ☐ WASTE DISPOSAL ☐
(IF "GAS") PRODUCTION ☐ STORAGE ☒ DEEP ☒ SHALLOW ☐
LOCATION: ELEVATION 781.6' WATER SHED TYGART CREEK
DISTRICT STEELE COUNTY WOOD
QUADRANGLE ROCKPORT, WV
SURFACE OWNER COLUMBIA GAS TRANSMISSION ACREAGE 5.78
OIL & GAS ROYALTY OWNER FENTON W. BETTS, ET. AL.
LEASE ACREAGE 44 LEASE NO. 1050954-000

PROPOSED WORK: DRILL ☐ CONVERT ☐ DRILL DEEPER ☐ REDRILL ☐ FRACTURE ☐ 11/14/2025
STIMULATE ☐ PLUG OFF OLD FORMATION ☐ PERFORATE NEW FORMATION ☐
OTHER PHYSICAL CHANGE IN WELL (SPECIFY) STORAGE RECONDITION
PLUG AND ABANDON ☐ CLEAN OUT AND REPLUG ☐


TARGET FORMATION ORISKANY ESTIMATED DEPTH 5068
WELL OPERATOR COLUMBIA GAS TRANSMISSION, LLC DESIGNATED AGENT MARIA MEDVEDEVA
ADDRESS PO BOX 1273, CHARLESTON, WV ADDRESS 1700 MACCORKLE AVE., S.E.
25325-1273 CHARLESTON, WV 25314

(LUBECK)



ROCKPORT QUADRANGLE
WEST VIRGINIA
TOPOGRAPHIC SERIES (KANAWHA)

(SOUTH PARKERSBURG)

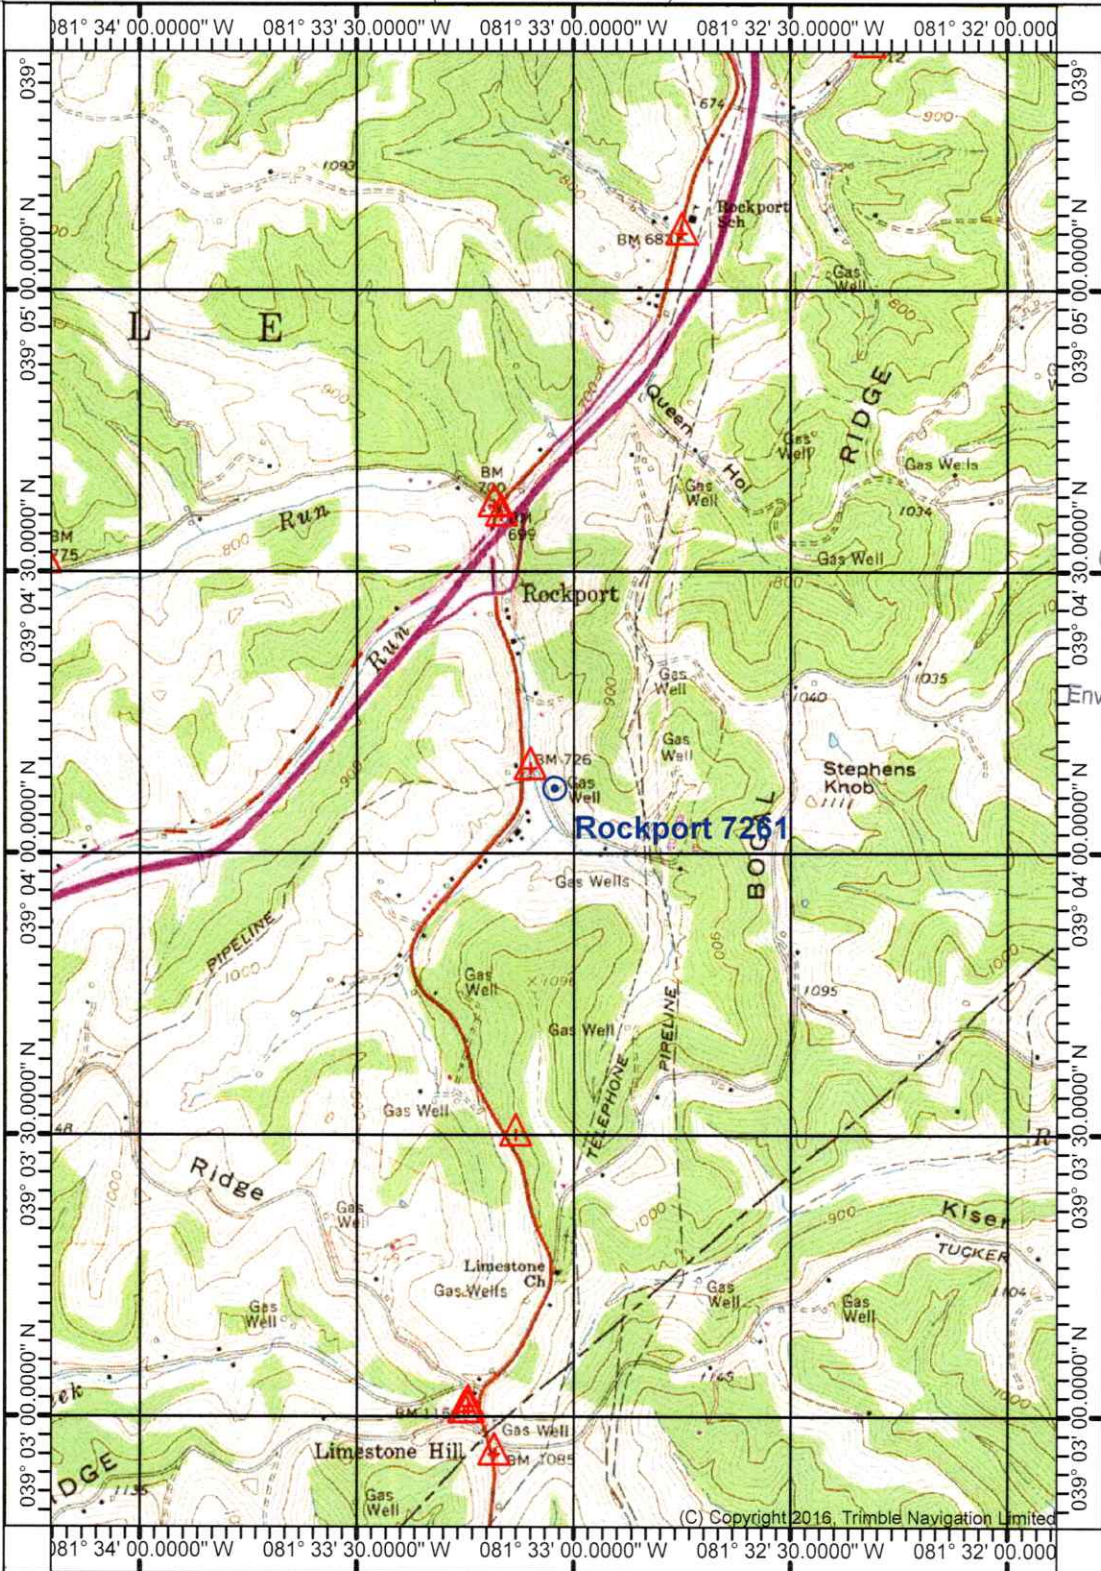

RECEIVED
Office of Oil and Gas
OCT 27 2025
WV Department of
Environmental Protection

(ELIZABETH)

Handwritten signature and date: 10-14-25

(POND CREEK)

(SANDYVILLE)

Produced by Trimble Terrain Navigator Pro
Topography based on USGS 1:24,000
Maps


North American 1983 Datum (NAD83)

To place on the predicted North American
1927 move the projection lines 9M N and
13M E

Declination

GN 0.35° W
MN 7.93° W

(LIVERPOOL)
SCALE 1:24000

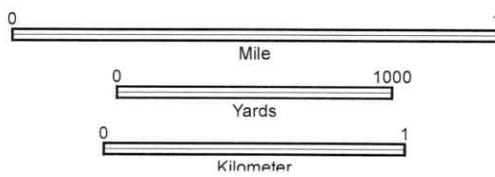

CONTOUR INTERVAL 20 FT

39081-A4-TM-024
ROCKPORT, WV
JAN 1, 1975

11/14/2025

(REEDY)

OCT 27 2025

WV Department of

WV DEP Reclamation Plan - Overview

Rockport well 7261 (APL 47-107-00342)

- BMPs and erosion control devices to be utilized per WV DEP guidelines and Columbia's WV Environmental Construction Standards
- Existing drainage, culverts, and road ditches to be maintained
- Minor grading and surface material to be applied as needed



[Handwritten signature]

OCT 27 2025

WV Department of
Environmental Protection

WV DEP Reclamation Plan - Site Detail

Rockport well 7261 (API 47-107-00342)

- BMPs and erosion control devices to be utilized per WV DEP guidelines and Columbia's WV Environmental Construction Standards
- Existing drainage, culverts, and road ditches to be maintained
- Minor grading and surface material to be applied as needed

Legend

●

 Rockport - 07261

□

 RT 7261 CWA

11/14/2025

