


WVDEP Reclamation Plan Site Overview

Victory B 4803 (API # 47-051-00405-00-00)

- BMP's and erosion control devices to be utilized per WVDEP guidelines and Columbia's WV Environmental Construction Standards.
- Existing drainage, culverts, and road ditches to be maintained.
- Minor grading and surface material to be applied as needed.

Legend

- Victory B 4803
- Victory B 4803 Access Route
- Victory B 4803 LOD

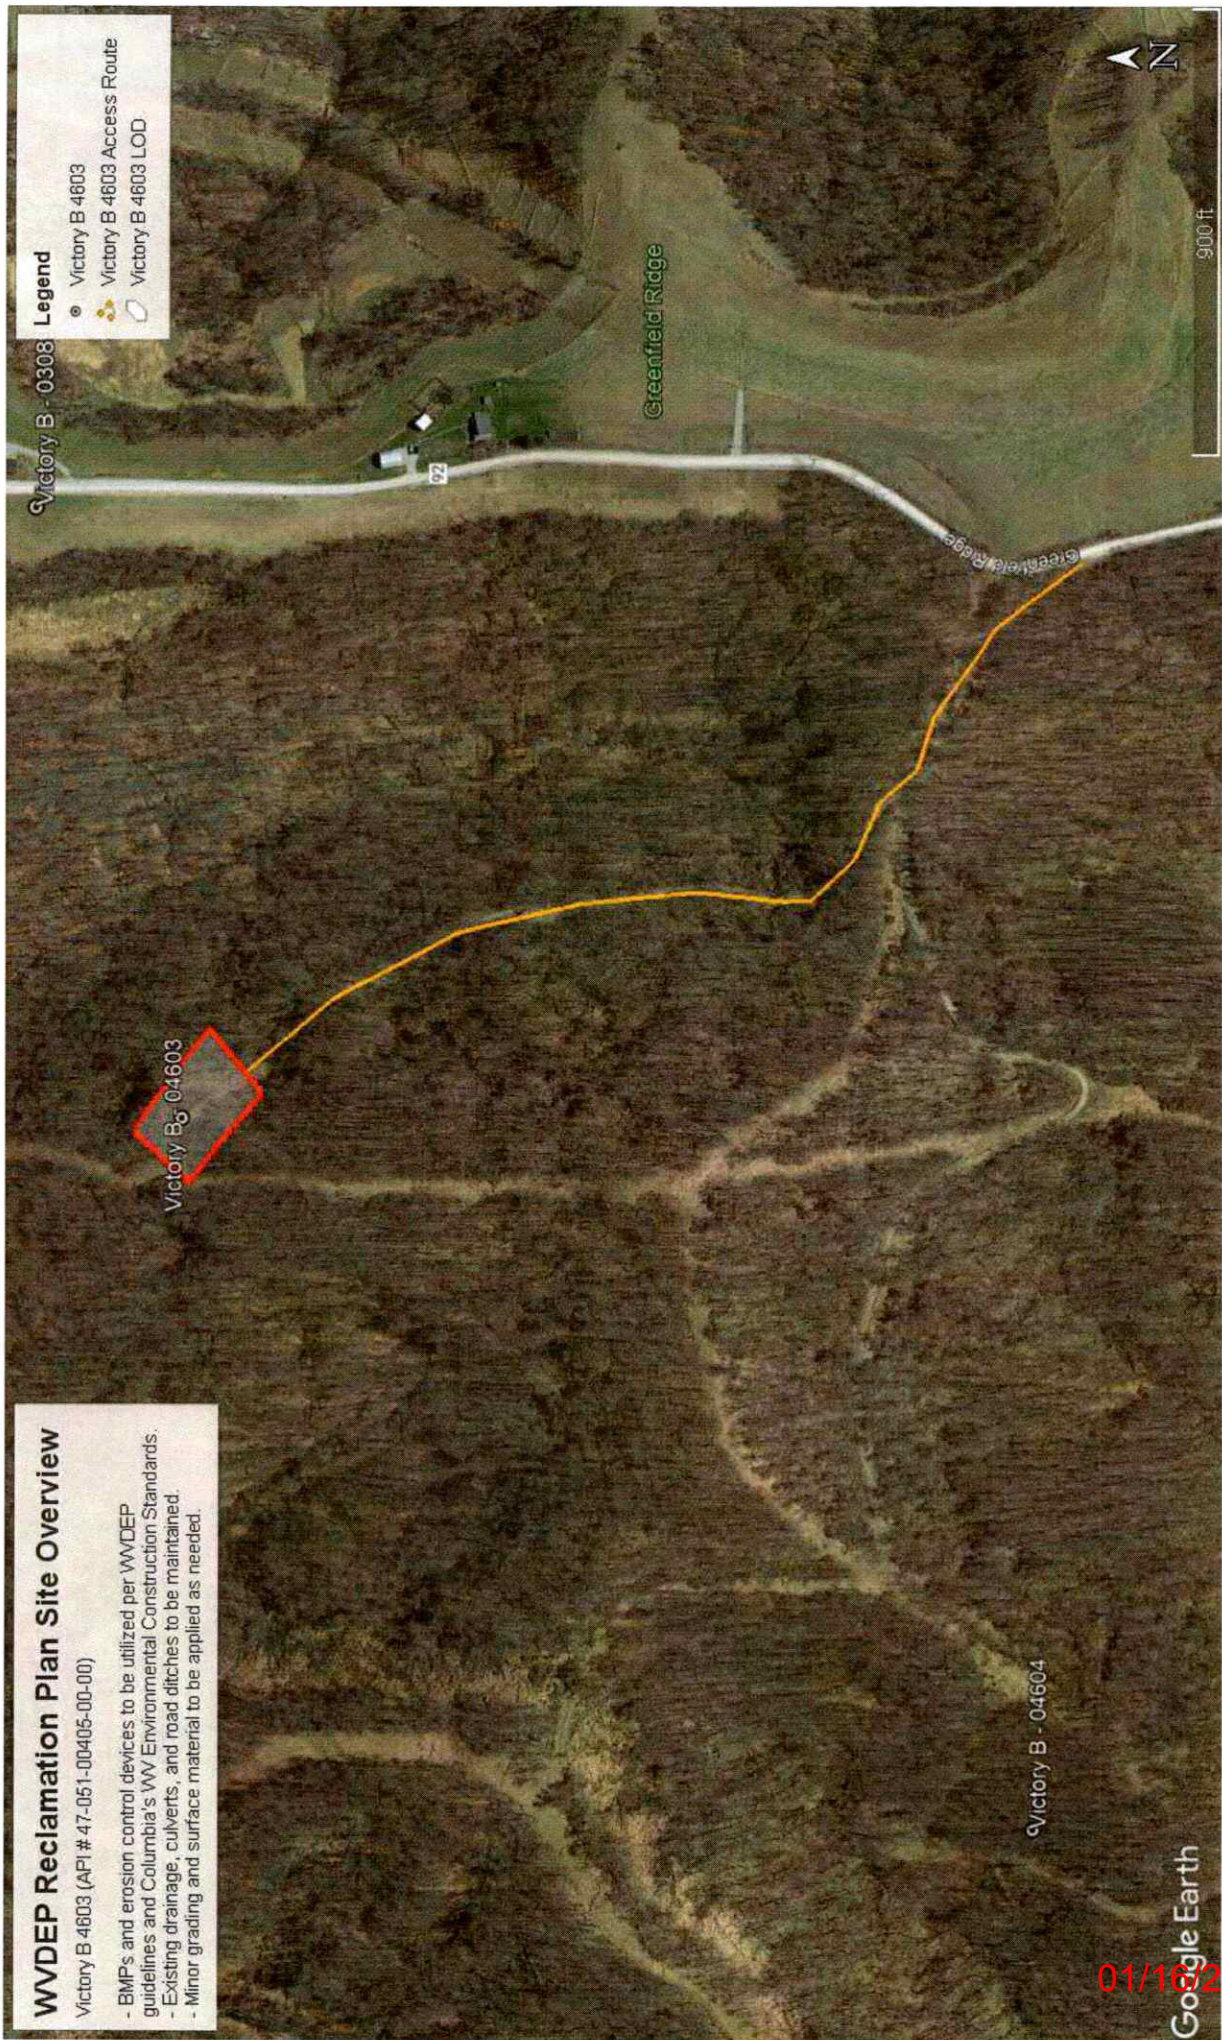

01/16/2026

WVDEP Reclamation Plan Site Detail

Victory B 4603 (API # 47-051-00405-00-00)

- BMP's and erosion control devices to be utilized per WVDEP guidelines and Columbia's WV Environmental Construction Standards.
- Existing drainage, culverts, and road ditches to be maintained.
- Minor grading and surface material to be applied as needed.

Legend

- Victory B 4603
- Victory B 4603 Access Route
- Victory B 4603 LOD

Victory B_g 04603

Pit A, Pit B:
50' x 10' x 4' deep


Google Earth

01/16/2026

300 ft

N

POWHATAN POINT

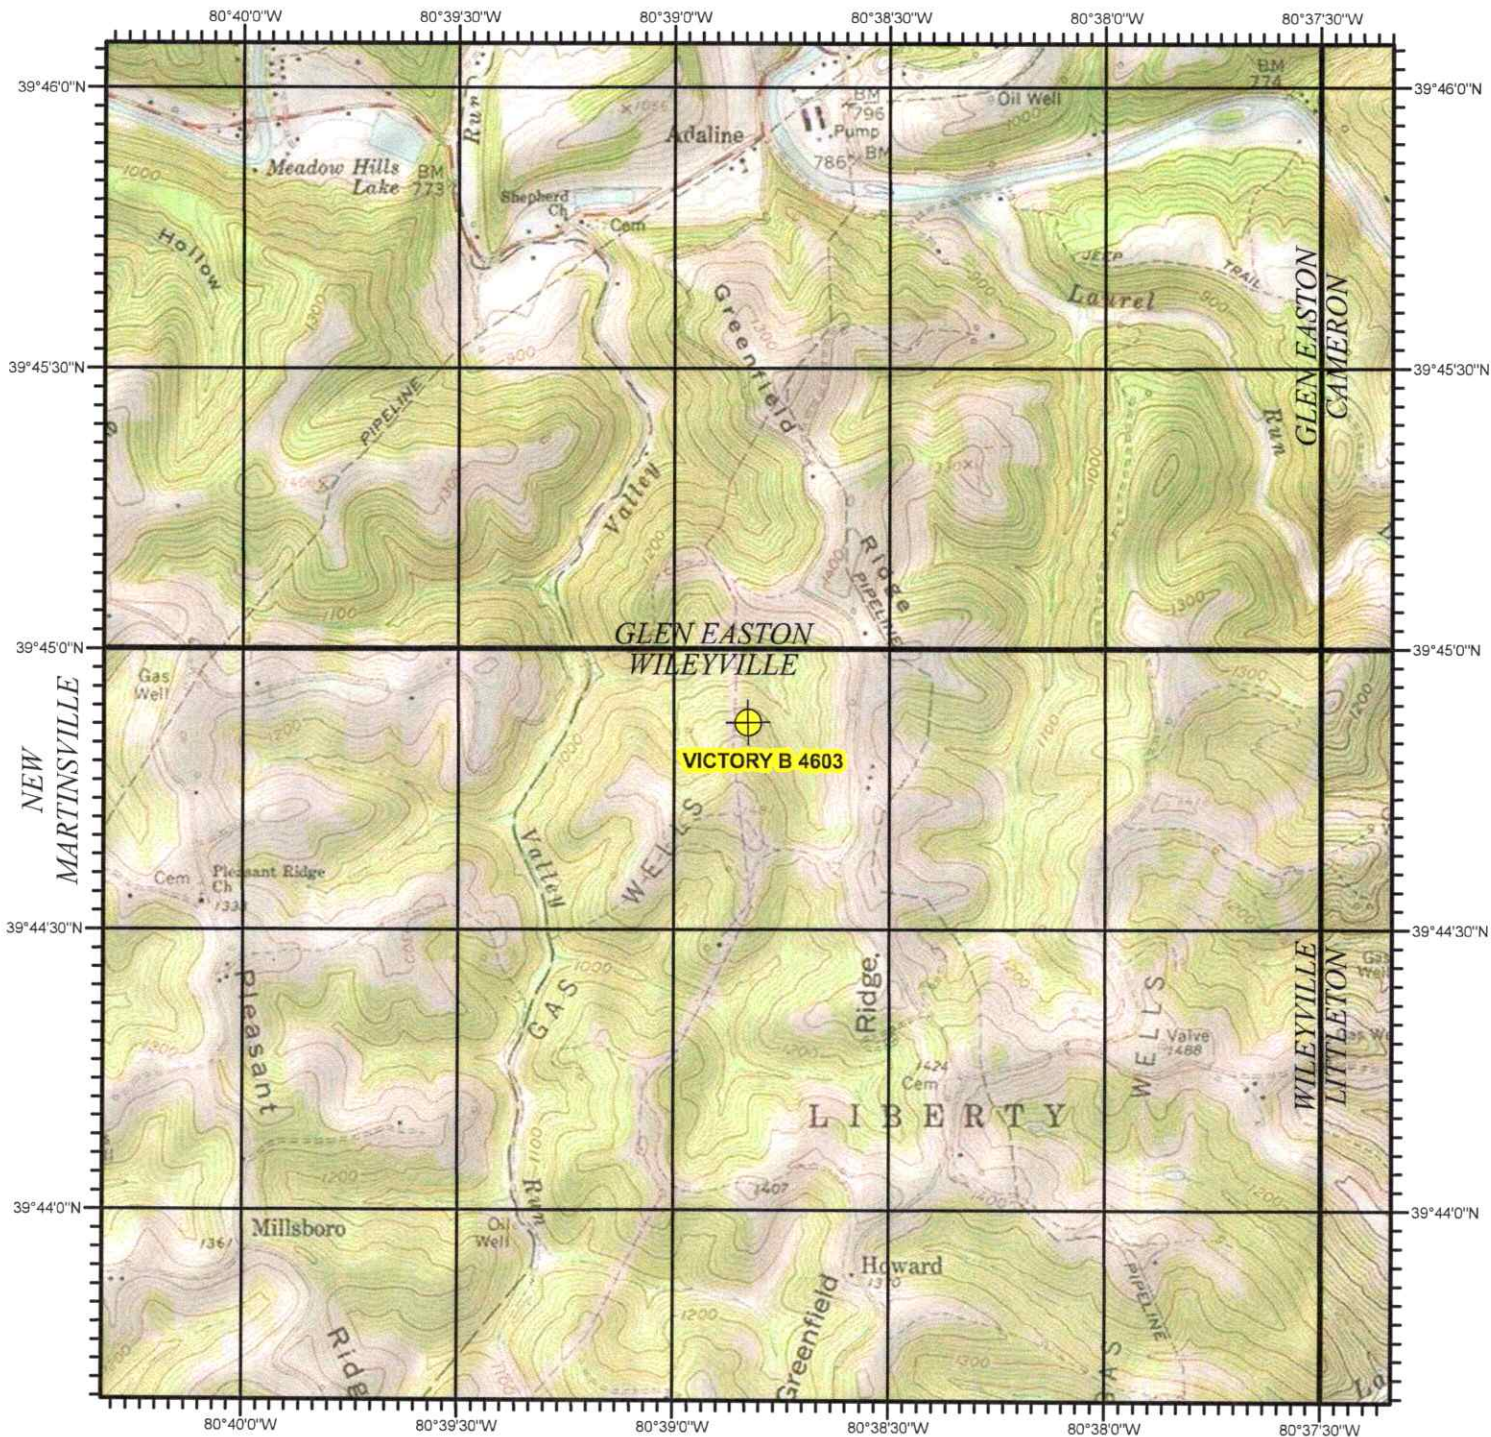


PORTERS FALLS

PINE GROVE

BIG RUN

VICTORY B 4603
MARSHALL COUNTY, WV

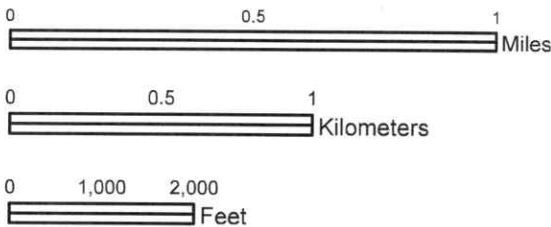

USGS TOPOGRAPHIC QUADRANGLE
WILEYSVILLE, WV - 1976
North American 1983 Datum (NAD83)

SCALE 1:24,000

01/16/2026

WW-7
8-30-06



West Virginia Department of Environmental Protection
Office of Oil and Gas
WELL LOCATION FORM: GPS

API: 47-051-00405-00-00 WELL NO.: Victory B 4603

FARM NAME: YOHO, G. N.

RESPONSIBLE PARTY NAME: Columbia Gas Transmission, LLC

COUNTY: Marshall DISTRICT: Liberty

QUADRANGLE: Wileyville, WV

SURFACE OWNER: Mason Dixon Farms, LLC

ROYALTY OWNER: Fred Hammers, Jack R. Hammers, Toni Jo Mason Private Foundation, Inc., Twila G. Whipkey Estate, Greenfield Resources, et. al.

UTM GPS NORTHING: 4,399,828.396

UTM GPS EASTING: 530,230.455 GPS ELEVATION: 1,255

The Responsible Party named above has chosen to submit GPS coordinates in lieu of preparing a new well location plat for a plugging permit or assigned API number on the above well. The Office of Oil and Gas will not accept GPS coordinates that do not meet the following requirements:

1. Datum: NAD 1983, Zone: 17 North, Coordinate Units: meters, Altitude: height above mean sea level (MSL) – meters.
2. Accuracy to Datum – 3.05 meters
3. Data Collection Method:

Survey grade GPS ☐ : Post Processed Differential ☒

Real-Time Differential ☐

Mapping Grade GPS ☐ : Post Processed Differential ☐

Real-Time Differential ☐

4. Letter size copy of the topography map showing the well location.

I the undersigned, hereby certify this data is correct to the best of my knowledge and belief and shows all the information required by law and the regulations issued and prescribed by the Office of Oil and Gas.

Paul N. N...
Signature

Storage Engineer
Title

10/21/2025
Date

01/16/2026