


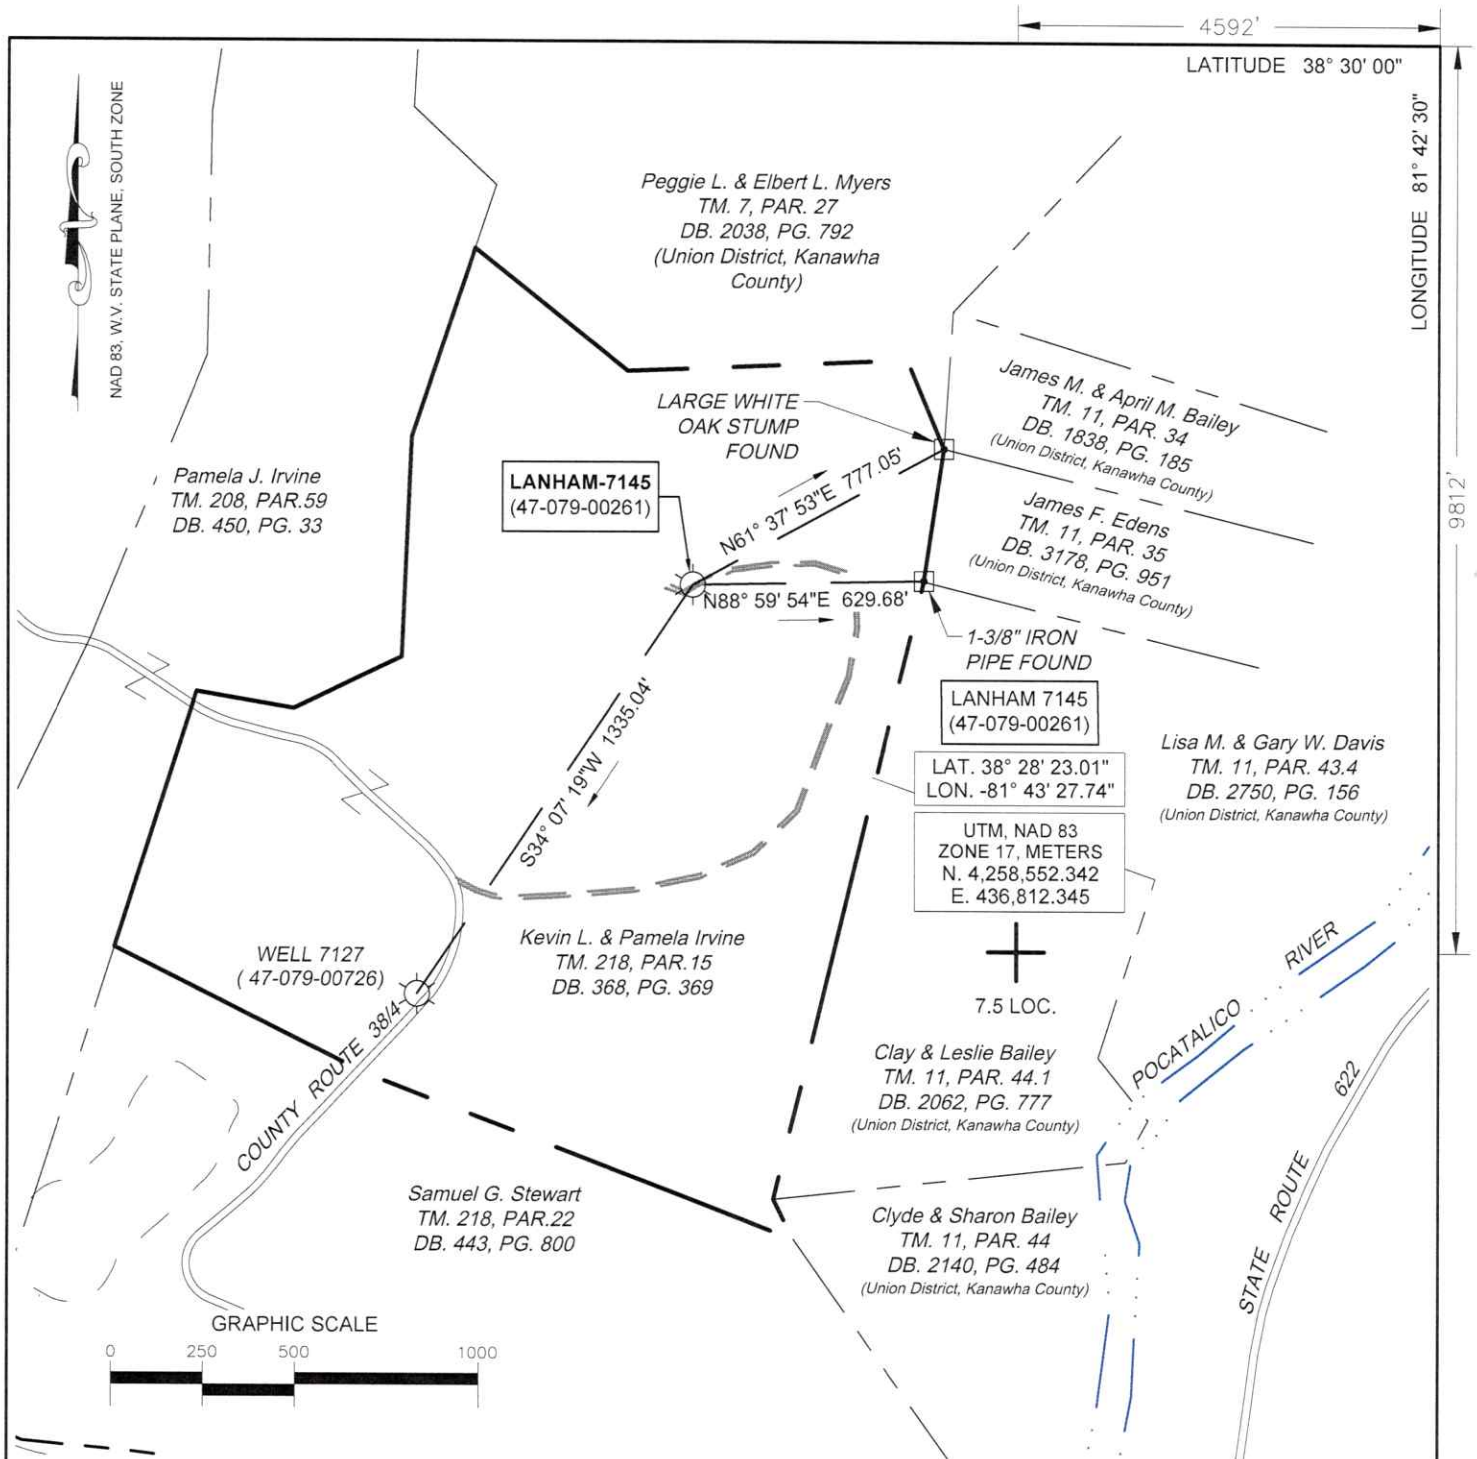


(+) DENOTES LOCATION OF WELL ON UNITED STATES TOPOGRAPHIC MAPS

FILE No 2501-3079-001-004
DRAWING No. LANHAM 7145
SCALE 1" = 500'
MINIMUM DEGREE OF
ACCURACY 1:200
PROVEN SOURCE OF
ELEVATION TRIMBLE R12
GPS UNIT

I THE UNDERSIGNED, HEREBY CERTIFY THAT
THIS PLAT IS CORRECT TO THE BEST OF MY
KNOWLEDGE AND BELIEF AND SHOWS ALL THE
INFORMATION REQUIRED BY LAW AND THE REGU-
LATIONS ISSUED AND PRESCRIBED BY THE
DIVISION OF ENVIRONMENTAL PROTECTION.

(SIGNED) R. Thaw
ROBERT F. THAW PS #965

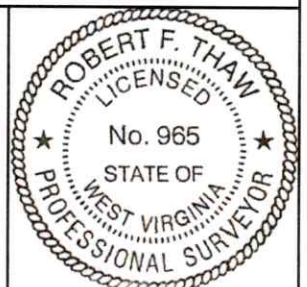

STATE OF WEST VIRGINIA
DIVISION OF ENVIRONMENTAL PROTECTION
OFFICE OF OIL AND GAS
NITRO, WV




DATE OCTOBER 6 2025
OPERATOR'S WELL No. 7145
API WELL No.


WELL TYPE: OIL ☐ GAS ☒ LIQUID INJECTION ☐ WASTE DISPOSAL ☐ 47 079 00261
(IF "GAS") PRODUCTION ☐ STORAGE ☒ DEEP ☐ SHALLOW ☒ STATE COUNTY PERMIT
LOCATION: ELEVATION 836.8' WATER SHED POCATALICO RIVER
DISTRICT POCA COUNTY PUTNAM
QUADRANGLE POCATALICO, WV
SURFACE OWNER KEVIN L. & PAMELA J. IRVINE ACREAGE 67.91
OIL & GAS ROYALTY OWNER REBA V. CELENDIN, ET. AL.
LEASE ACREAGE 147 LEASE NO. 1047902-000

PROPOSED WORK: DRILL ☐ CONVERT ☐ DRILL DEEPER ☐ REDRILL ☐ FRACTURE ☐
STIMULATE ☒ PLUG OFF OLD FORMATION ☐ PERFORATE NEW FORMATION ☐
OTHER PHYSICAL CHANGE IN WELL (SPECIFY) 01/16/2026
PLUG AND ABANDON ☐ CLEAN OUT AND REPLUG ☐
TARGET FORMATION ORISKANY Bigline ESTIMATED DEPTH 1940
WELL OPERATOR COLUMBIA GAS TRANSMISSION, LLC DESIGNATED AGENT MARIA MEDVEDEVA
ADDRESS PO BOX 1273, CHARLESTON, WV ADDRESS 1700 MACCORKLE AVE., S.E.
25325-1273 CHARLESTON, WV 25314

(SISSONVILLE)

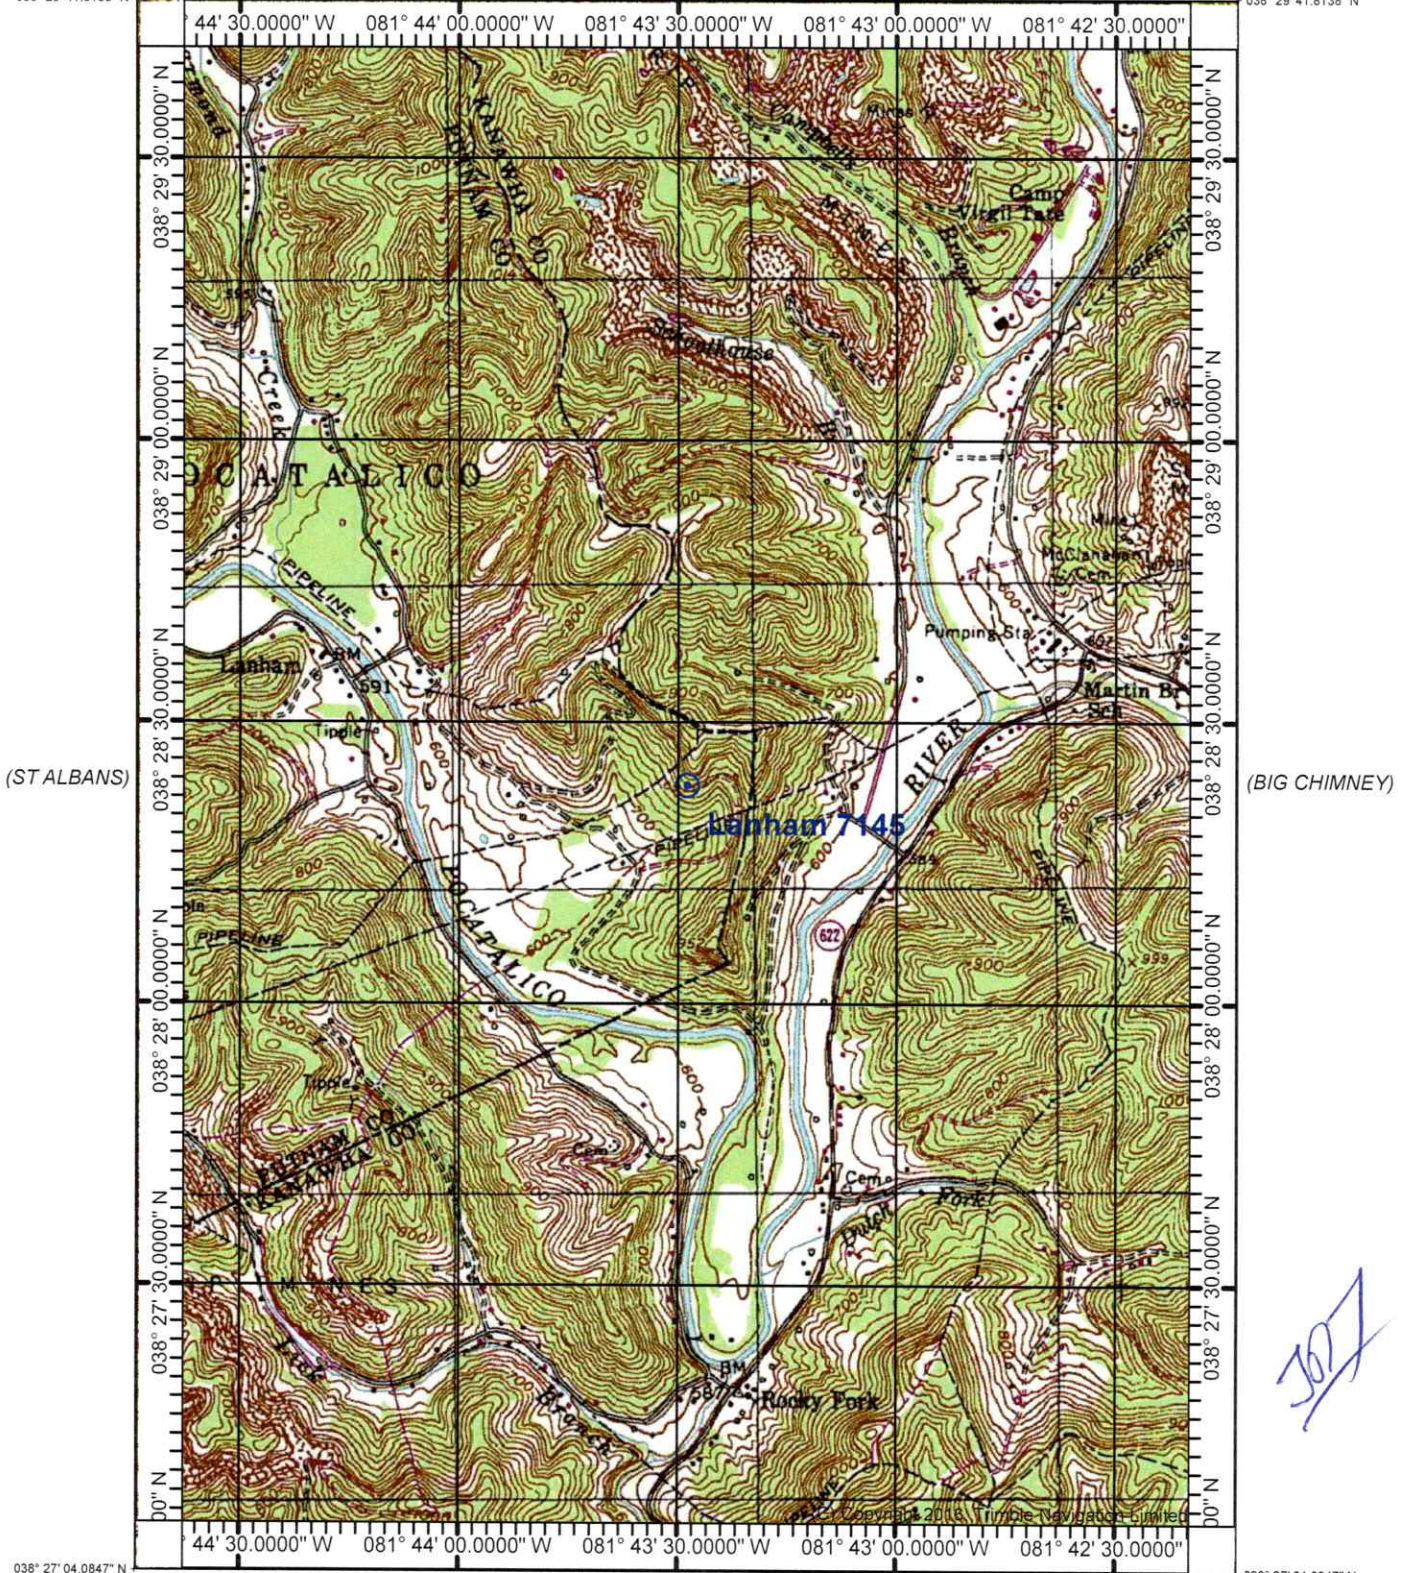

Produced by Trimble Terrain Navigator Pro
Topography based on USGS 1:24,000
Maps
North American 1983 Datum (NAD83)
To place on the predicted North American
1927 move the projection lines 10M N and
13M E

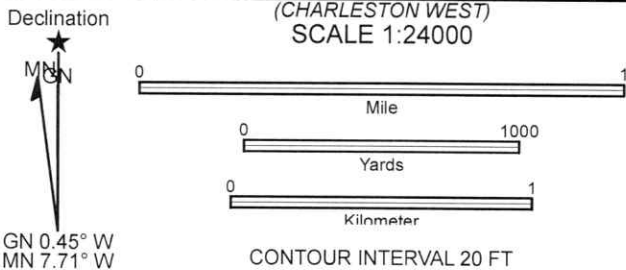

38081-D5-TM-024
POCATALICO, WV
JAN 1, 1999

OCT 20 2016

WV Department of
Environmental Protection

WV DEP Reclamation Plan - Overview

Lanham well 7145 (API 47-079-00261)

- BMPs and erosion control devices to be utilized per WV DEP guidelines and
- Columbia's WV Environmental Construction Standards
- Existing drainage, culverts, and road ditches to be maintained
- Minor grading and surface material to be applied as needed

Legend

 Lanham - 07145

01/16/2026

Office Of Oil and Gas
OCT 28 2025
WV Department of
Environmental Protection

12/1



Google Earth

Image © 2025 Airbus

WV DEP Reclamation Plan - Site Detail

Lanham well 7145 (API 47-079-00261)

- BMPs and erosion control devices to be utilized per WV DEP guidelines and Columbia's WV Environmental Construction Standards
- Existing drainage, culverts, and road ditches to be maintained
- Minor grading and surface material to be applied as needed

Legend

-  Lanham - 07145
-  LM 7145 CWA

01/16/2026

Office Of Oil and Gas

OCT 28 2025

WV Department of
Environmental Protection

[Handwritten signature]
10-10-25

Existing access road

Lanham - 07145

~0.25 acres

Limit of Proposed
Disturbance on
existing well site

Google Earth

200 ft