


meD

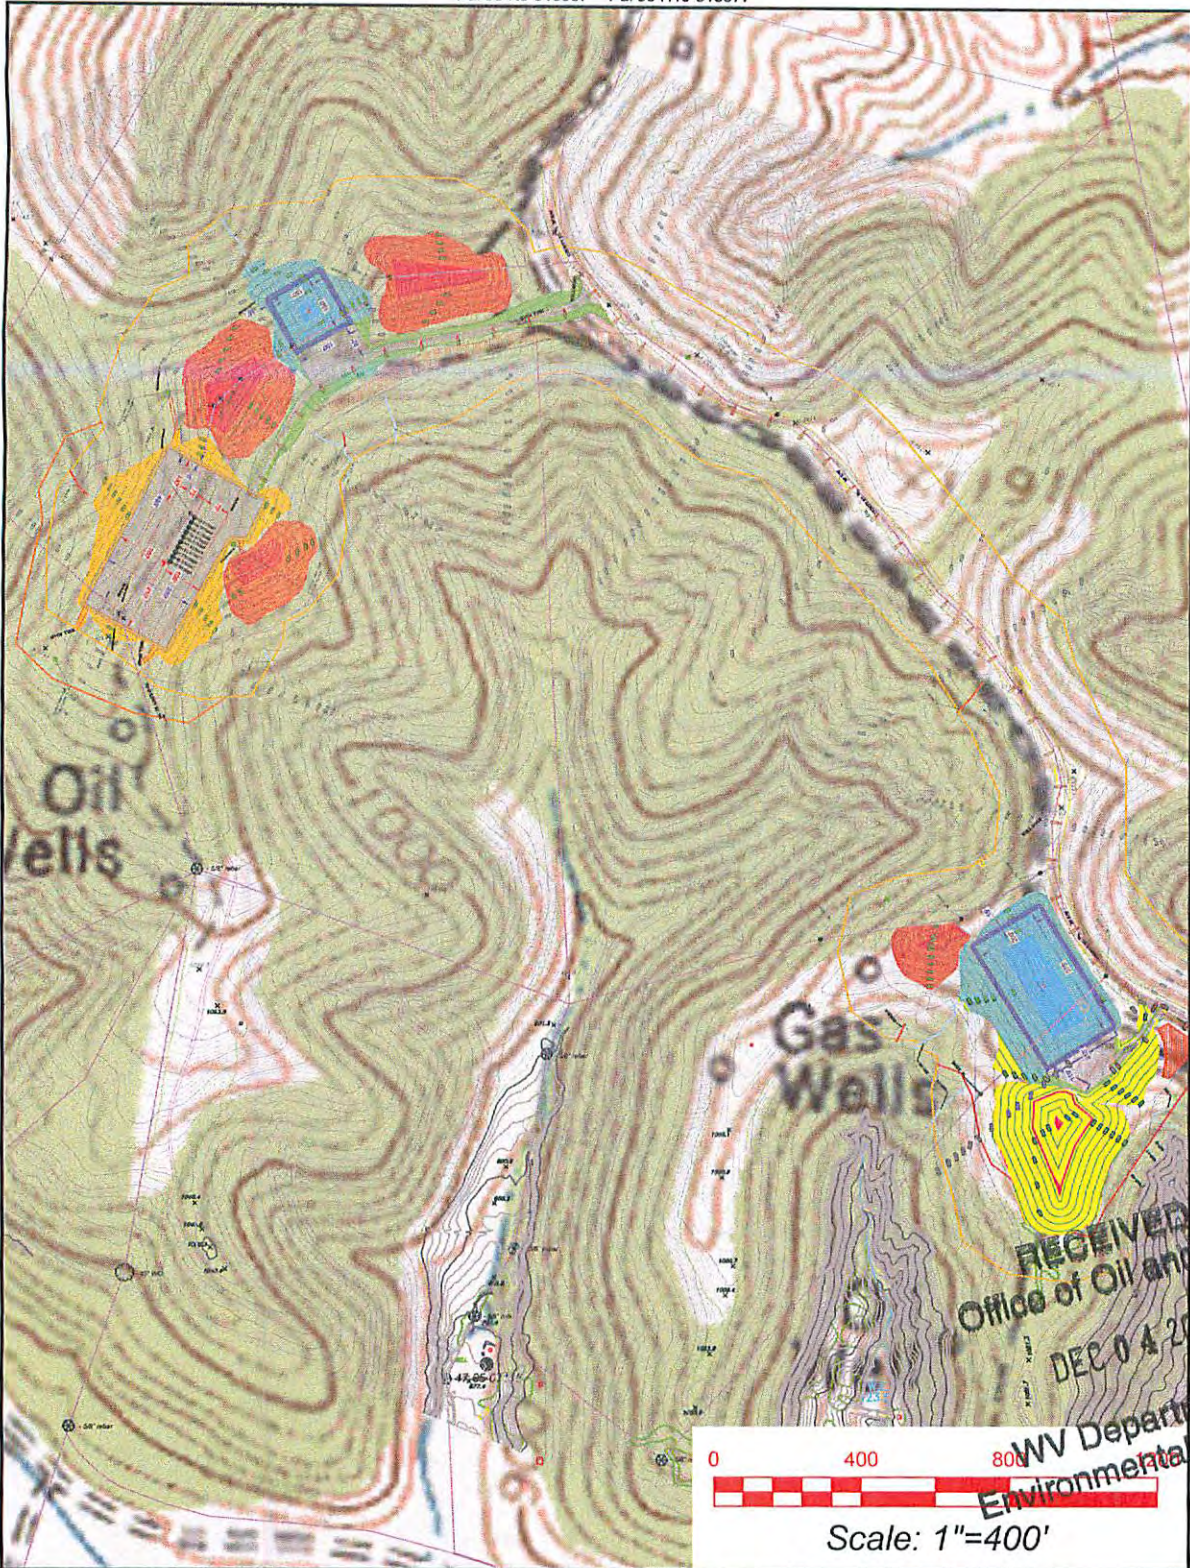

RECEIVED
Office of Oil and Gas
DEC 04 2015
WV Department of
Environmental Protection

Pullman 7.5' USGS QUADRANGLE		Proposed Disturbance Area		Note: SEE SITE PLAN OF PULLMAN 96 FOR COMPLETE GRADING & DRAINAGE CONSTRUCTION INCLUDING EROSION & SEDIMENT CONTROL DETAILS, ETC.
Projected culvert inventory. (for bid purposes only)		Well Site Location	See Site Plan	
15" minimum diameter culverts	See Site Plan	Proposed Access Road	See Site Plan	
24" minimum diameter culverts	See Site Plan	Approximate Total Disturbance	See Site Plan	
DRAWN BY: Dale Tomlin PS	DATE: December 30, 2014	FILE NO. 243-14	DRAWING FILE NO. 243-14 Rec Plan	
		SURVEYING AND MAPPING SERVICES PERFORMED BY: ALLEGHENY SURVEYS, INC. 1-800-482-8606 Birch River Office Phone: (304) 649-8606 Fax: (304) 649-8608 237 Birch River Road P.O. Box 438 Birch River, WV 26610		

01/22/2016