



3574 Teays Valley Road  
Hurricane, WV 25526  
Ph: 304.933.3119  
www.cecinc.com

Top Hole Latitude: 38°12'30"

MARTHA S S WORNALL REV  
LIV TR & KATHRYN S VANCE  
REV LIV TR  
TAX MAP 10 PARCEL 33  
260.06 ACRES±


SMITH STANLEY D JR  
TAX MAP 10 PARCEL 41  
74.79 ACRES±



Top Hole Longitude: 82°32'30"

**WELL RESTRICTIONS**

1. NO OCCUPIED DWELLINGS > WITHIN 200 FEET OF CENTER OF PAD.
2. NO AGRICULTURE BUILDINGS > 2500 SQ. FT. WITHIN 825 FEET OF CENTER OF PAD.
3. NO WATER WELLS OR DEVELOPED SPRINGS ARE WITHIN CENTER OF 200 FEET OF PAD.

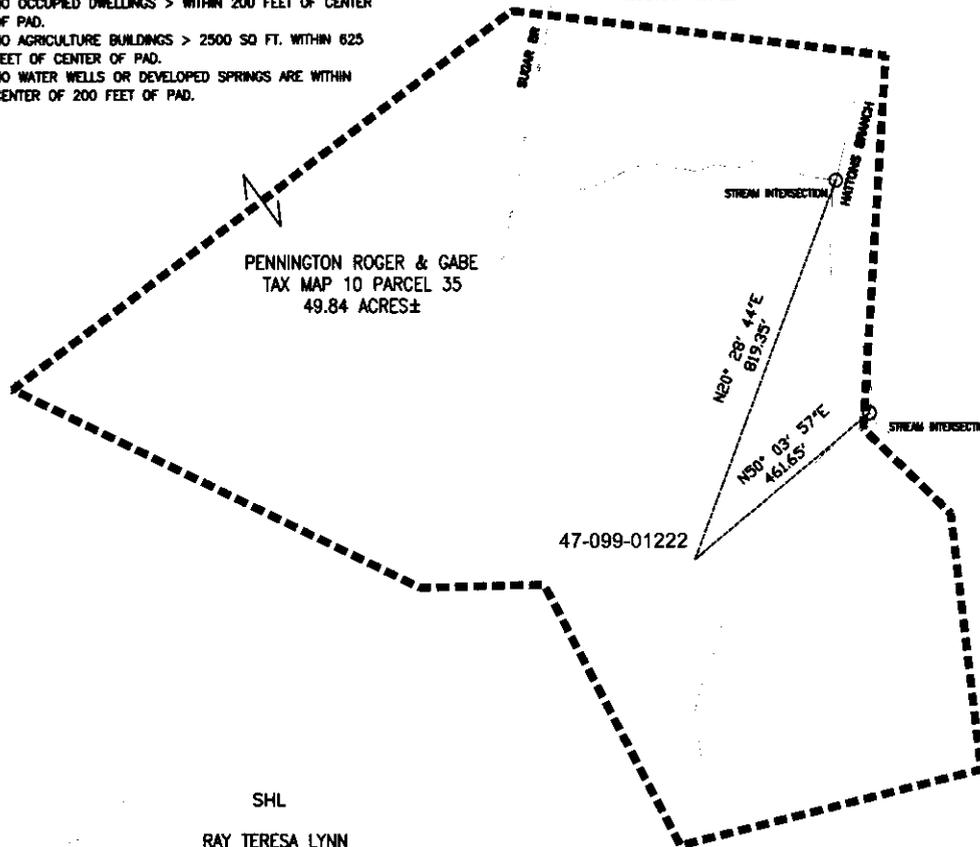

PENNINGTON ROGER & GABE  
TAX MAP 10 PARCEL 35  
49.84 ACRES±


SMITH STANLEY D JR &  
CARTER-SMITH KAREN  
TAX MAP 10 PARCEL 39  
85.67 ACRES±

PENNINGTON ROGER & GABE  
TAX MAP 10 PARCEL 37  
10.49 ACRES±

PENNINGTON ROGER & GABE  
TAX MAP 10 PARCEL 38  
28.51 ACRES±


SHL  
RAY TERESA LYNN  
TAX MAP 15 PARCEL 15  
205.11 ACRES±

PENNINGTON ROGER & GABE  
TAX MAP 10 PARCEL 36  
11.36 ACRES±

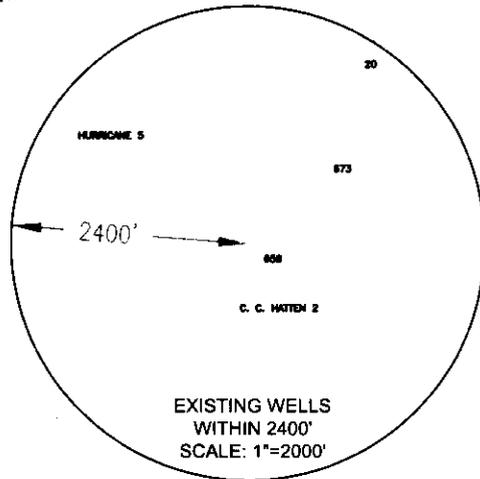

EXISTING WELL LOCATION (SHL):	
GEOGRAPHIC (NAD83):	
LATITUDE: 38.180909°	
LONGITUDE: -82.581763°	
UTM (NAD83, ZONE 17, FEET):	
NORTHING: 13,868,311.420	
EASTING: 1,185,900.043	
UTM (NAD83, ZONE 17, METERS):	
NORTHING: 4,227,069.775	
EASTING: 361,463.056	

SCALE IN FEET

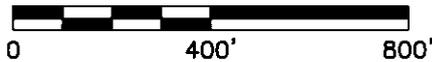

I, THE UNDERSIGNED, HEREBY CERTIFY THAT THIS PLAT IS CORRECT TO THE BEST OF MY KNOWLEDGE AND BELIEF AND SHOWS ALL THE INFORMATION REQUIRED BY LAW AND REGULATIONS ISSUED AND PRESCRIBED BY THE DEPARTMENT OF ENVIRONMENTAL PROTECTION.

P.S. 2396



1. SURFACE AND ROYALTY OWNER INFORMATION AND THEIR BOUNDARIES SHOWN HEREON WERE PLOTTED FROM DEEDS AND/OR TAX PARCEL MAPS PROVIDED BY CLIENT AND/OR FIELD LOCATIONS.
2. THIS PLAT DOES NOT REPRESENT A BOUNDARY SURVEY OF THE PARCELS SHOWN HEREON.
4. ALL INSETS ARE GRID NORTH UNLESS OTHERWISE DEPICTED.

COMPANY:

**EAGLE WELL SERVICE, INC.**

<p>(+) DENOTES LOCATION OF WELL ON UNITED STATES TOPOGRAPHIC MAPS</p> <p>WVDEP OFFICE OF OIL &amp; GAS 601 57TH STREET CHARLESTON, WV 25034</p>	MINIMUM DEGREE OF ACCURACY: <u>1/200</u>	OPERATOR'S WELL #: <u>C.C. HATTEN 658</u>
	PROVEN SOURCE OF ELEVATION: <u>SURVEY GRADE GPS (NAVD 88, US FT)</u>	API WELL #: <u>47 099 01222</u> STATE COUNTY PERMIT

WELL TYPE: OIL  WASTE DISPOSAL  PRODUCTION  DEEP  GAS  LIQUID INJECTION  STORAGE  SHALLOW

WATERSHED: WHITES CREEK-BIG SANDY RIVER ELEVATION: 699.59

DISTRICT: BUTLER COUNTY: WAYNE QUADRANGLE: PRICHARD

SURFACE OWNER: PENNINGTON ROGER & GABE ACREAGE: 49.84 ±

OIL & GAS ROYALTY OWNER: N/A ACREAGE: N/A

DRILL  DRILL DEEPER  REDRILL  FRACTURE OR STIMULATE  PLUG OFF OLD FORMATION  PERFORATE NEW FORMATION

CONVERT  PLUG & ABANDON  CLEAN OUT & REPLUG  OTHER CHANGE  (SPECIFY) 02/06/2026

TARGET FORMATION: N/A ESTIMATED DEPTH: TVD TMD

WELL OPERATOR: UNKNOWN WVDEP PAID PLUGGING CONTRACT DESIGNATED AGENT: JASON HARMON


ADDRESS: 601 57TH STREET ADDRESS: 601 57TH STREET

CITY: CHARLESTON STATE: WV ZIP CODE: 25304 (WVDEP) CITY: CHARLESTON STATE: WV ZIP CODE: 25304

LEGEND: ACTIVE PRODUCING WELLHEAD ABANDONED WELLHEAD LEASE BOUNDARY ADJOINER LINE EXISTING ROAD EXISTING STREAM	REVISIONS:	DATE: <u>10-25-2025</u>
	DATE: <u>356-112</u>	DRAWN BY: <u>S.C.S.</u>
	SCALE: <u>1" = 400'</u>	DRAWING NO: <u>356-112</u>
	WELL LOCATION PLAT	

WELL API# 47-099-01222

ACCESS TO THE WELL SITE WILL BE GAINED USING AN EXISTING ACCESS ROAD OFF OF WAYNE COUNTY ROUTE 27. 5,530 FEET OF EXISTING ACCESS ROAD TO BE MAINTAINED AS NEEDED FOR PLUGGING OPERATIONS. DRAINAGE TO BE MAINTAINED. WELL SITE TO BE RECLAIMED AFTER WELL WORK. TOPSOIL IF ANY TO BE STOCKPILED FOR USE IN RECLAMATION.

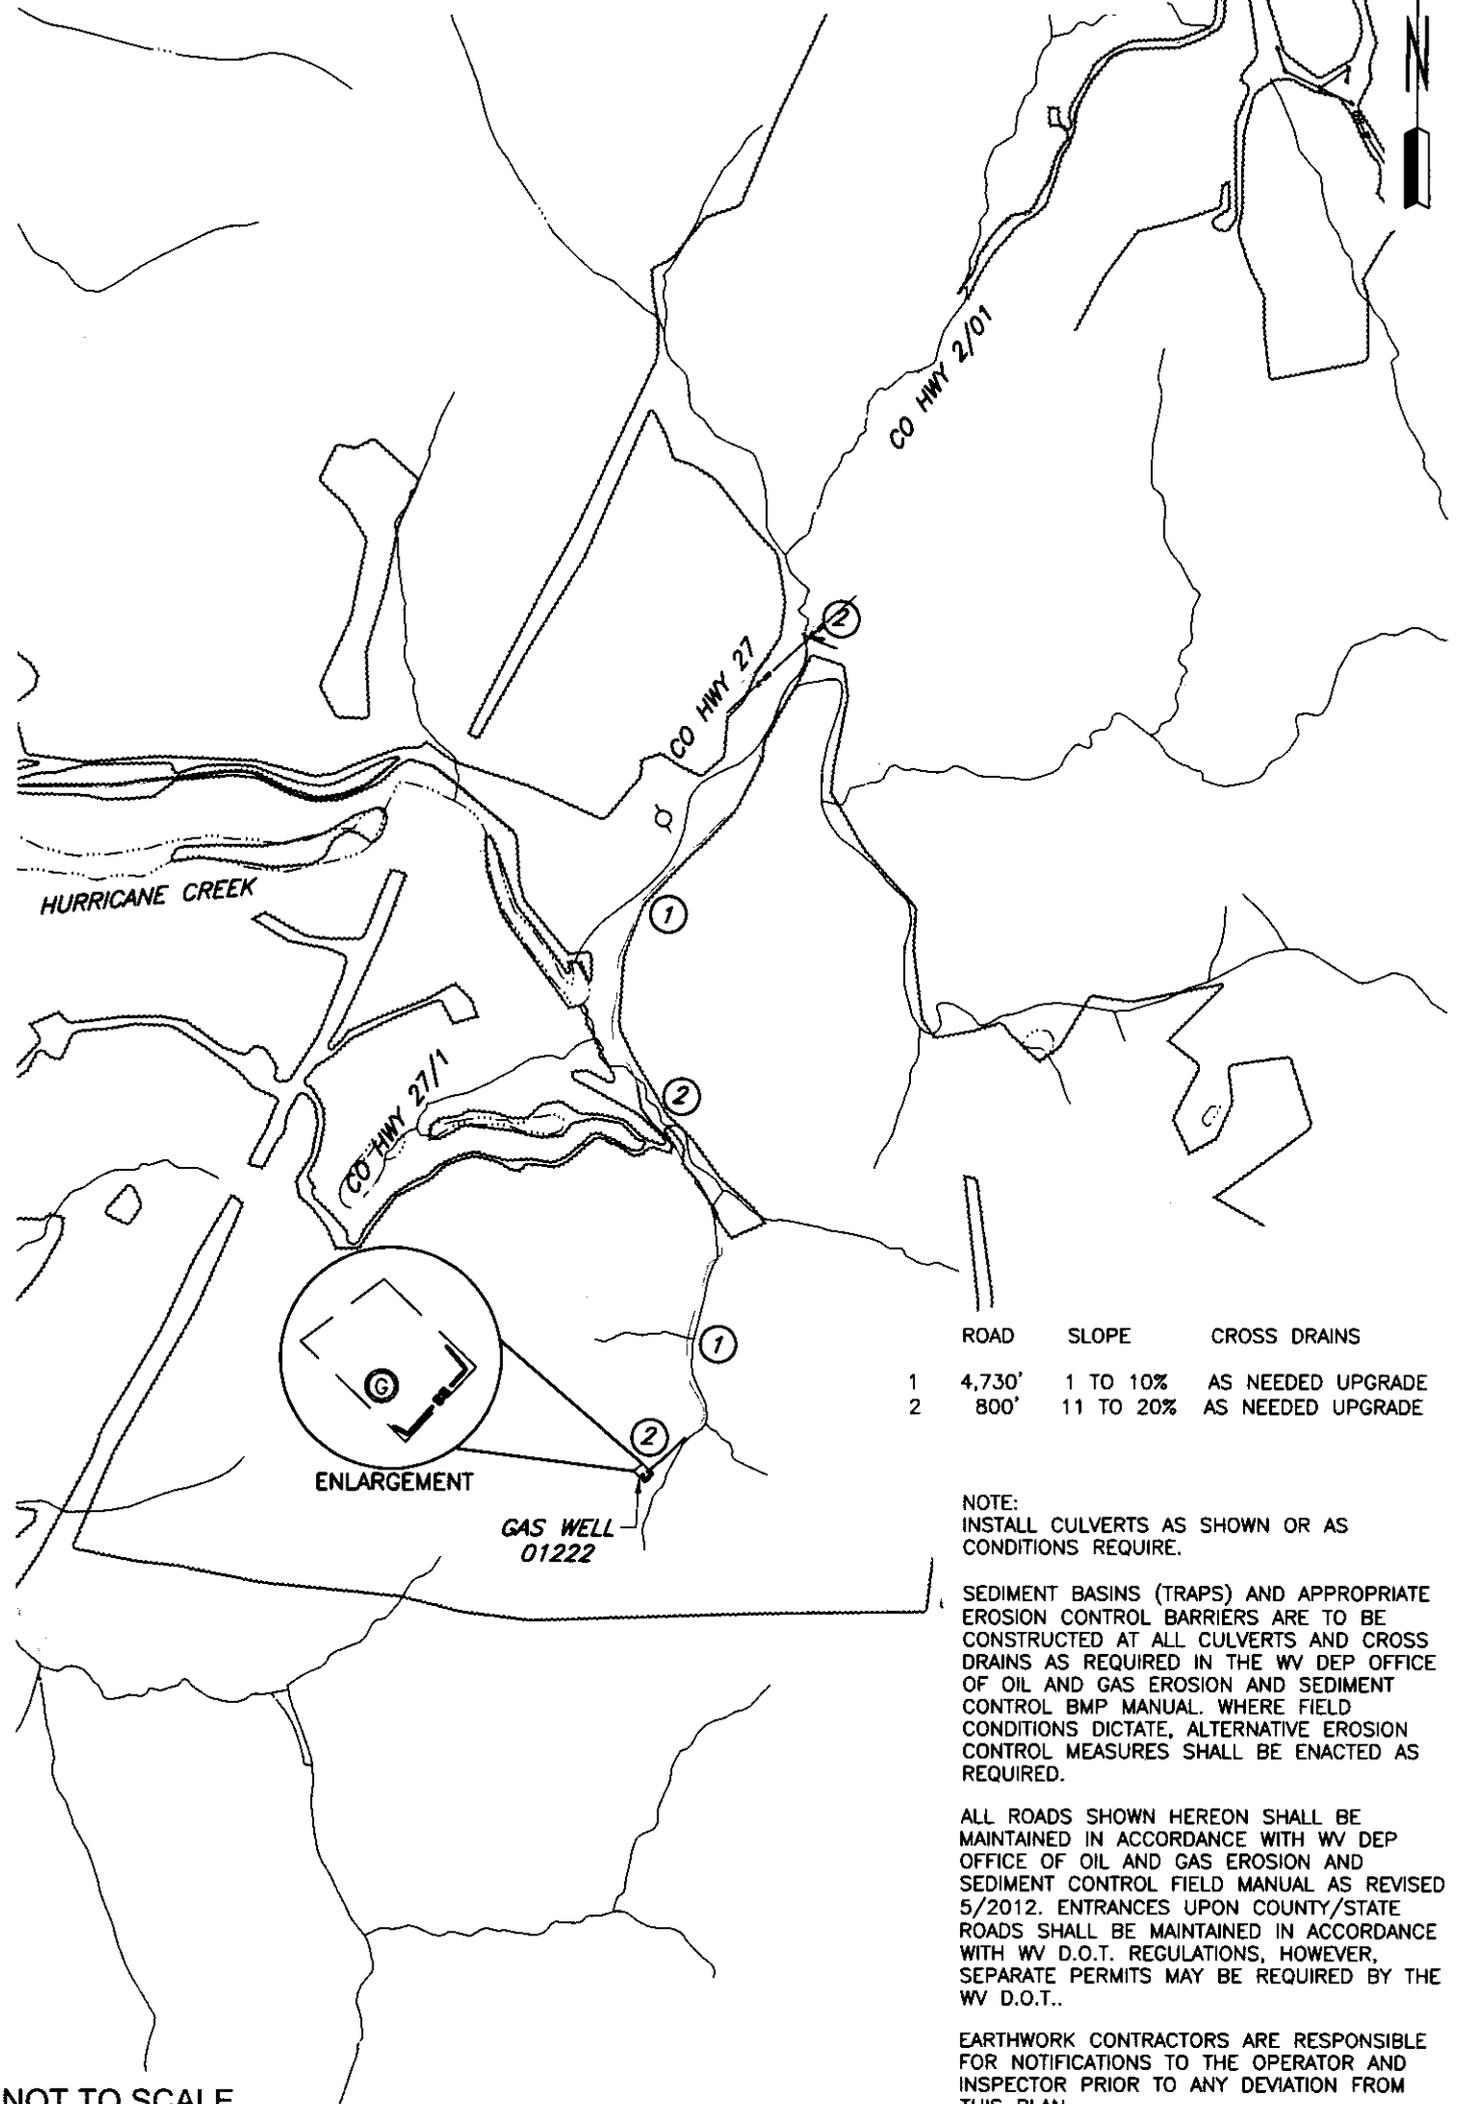

NOTE:  
INSTALL CULVERTS AS SHOWN OR AS CONDITIONS REQUIRE.

SEDIMENT BASINS (TRAPS) AND APPROPRIATE EROSION CONTROL BARRIERS ARE TO BE CONSTRUCTED AT ALL CULVERTS AND CROSS DRAINS AS REQUIRED IN THE WV DEP OFFICE OF OIL AND GAS EROSION AND SEDIMENT CONTROL BMP MANUAL. WHERE FIELD CONDITIONS DICTATE, ALTERNATIVE EROSION CONTROL MEASURES SHALL BE ENACTED AS REQUIRED.

ALL ROADS SHOWN HEREON SHALL BE MAINTAINED IN ACCORDANCE WITH WV DEP OFFICE OF OIL AND GAS EROSION AND SEDIMENT CONTROL FIELD MANUAL AS REVISED 5/2012. ENTRANCES UPON COUNTY/STATE ROADS SHALL BE MAINTAINED IN ACCORDANCE WITH WV D.O.T. REGULATIONS, HOWEVER, SEPARATE PERMITS MAY BE REQUIRED BY THE WV D.O.T..

EARTHWORK CONTRACTORS ARE RESPONSIBLE FOR NOTIFICATIONS TO THE OPERATOR AND INSPECTOR PRIOR TO ANY DEVIATION FROM THIS PLAN.

02/06/2026

NOT TO SCALE

- LEGEND:**
- ⊙ EXISTING WELLHEAD
  - ▨ DIVERSION DITCH
  - ⊕ EXISTING POWER POLE
  - ACCESS

- SILT FENCE
- OVERHEAD ELECTRIC
- STREAM
- TREE LINE
- DRAINAGE
- LANDING PAD

**NOTES**

1. NO PIT WILL BE CONSTRUCTED. TANKS WILL BE USED FOR FLUIDS.

WELL OPERATOR: UNKNOWN-DEP PAID PLUGGING CONTRACT WVDEP		WELL (FARM) NAME: C.C. HATTEN		WELL # 658
ADDRESS: 601 57TH STREET, SE CHARLESTON, WV 25304		COUNTY - CODE WAYNE - 050	DISTRICT; BUTLER	
SURFACE OWNER: ROGER & GABE PENNINGTON		USGS 7 1/2 QUADRANGLE MAP NAME PRICHARD, WV		