

SURFACE HOLE 7405'

Top Hole Latitude: 38°12'30"



3574 Teays Valley Road  
Hurricane, WV 25526  
Ph: 304.933.3119  
www.cecinc.com

SHL

WHITT ERIK D  
TAX MAP 6 PARCEL 21.1  
19.83 ACRES±

BOOTH LISA  
TAX MAP 6 PARCEL 24  
97.51 ACRES±

ORLEY GEORGE F &  
MARTHA M  
TAX MAP 6 PARCEL 21.3  
10.32 ACRES±

FLANIGAN WALTER R &  
KATHLEEN A  
TAX MAP 6 PARCEL 20  
196.68 ACRES±

FLANIGAN WALTER R &  
KATHLEEN A  
TAX MAP 6 PARCEL 20  
196.68 ACRES±

PINKERTON ANTHONY DAVID  
TAX MAP 10 PARCEL 60  
122.67 ACRES±





Top Hole Longitude: 82°32'30"

SURFACE HOLE 783'



WELL RESTRICTIONS

1. NO OCCUPIED DWELLINGS > WITHIN 200 FEET OF CENTER OF PAD.
2. NO AGRICULTURE BUILDINGS > 2500 SQ FT. WITHIN 825 FEET OF CENTER OF PAD.
3. NO WATER WELLS OR DEVELOPED SPRINGS ARE WITHIN CENTER OF 200 FEET OF PAD.

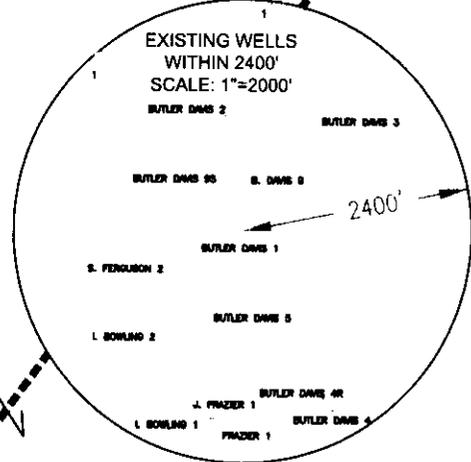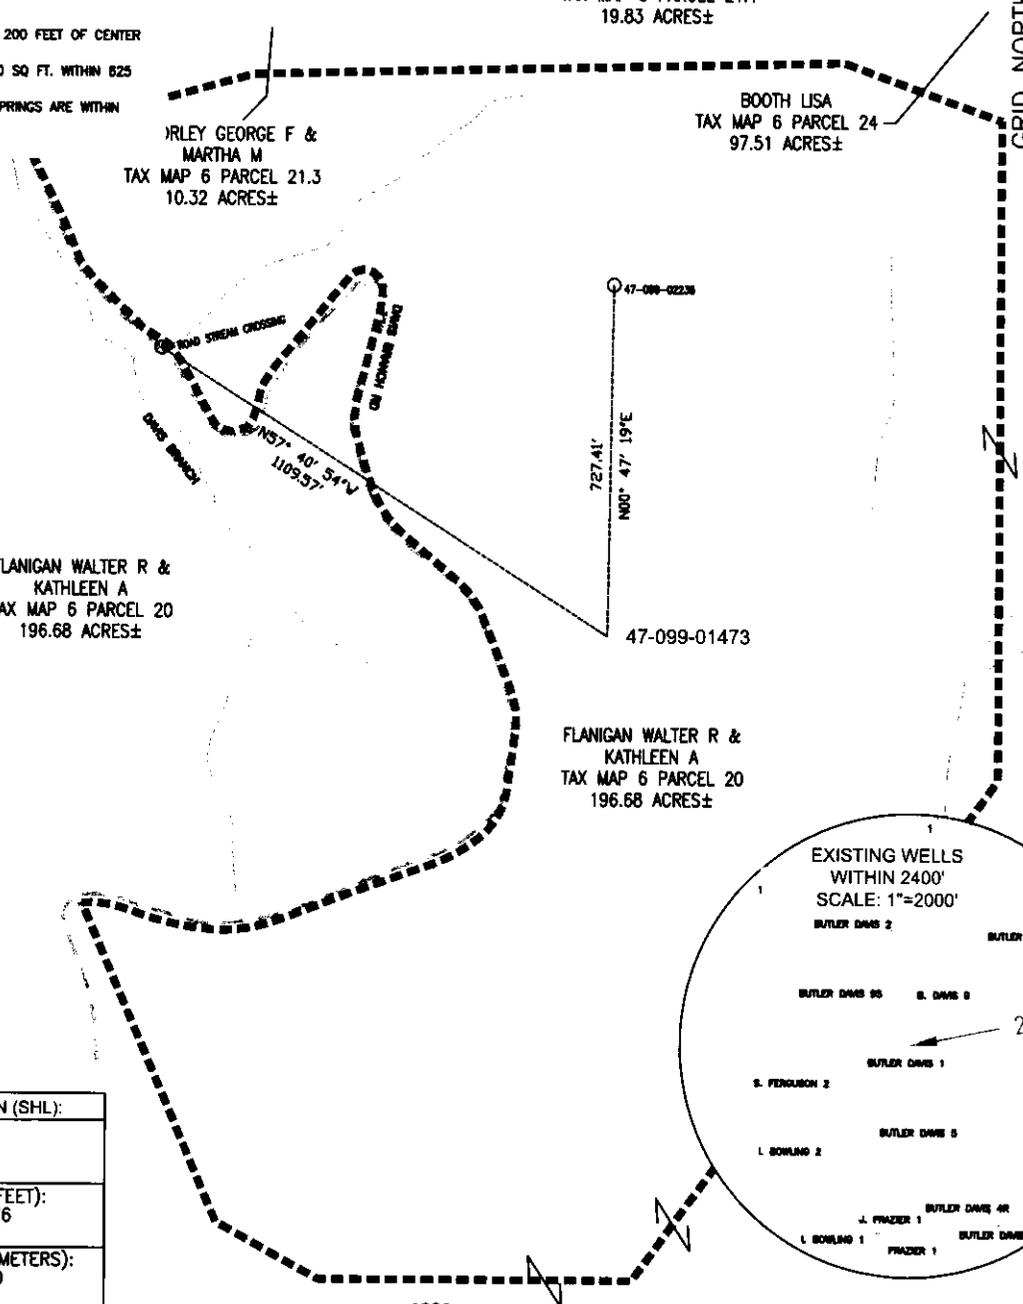

1. SURFACE AND ROYALTY OWNER INFORMATION AND THEIR BOUNDARIES SHOWN HEREON WERE PLOTTED FROM DEEDS AND/OR TAX PARCEL MAPS PROVIDED BY CLIENT AND/OR FIELD LOCATIONS.
2. THIS PLAT DOES NOT REPRESENT A BOUNDARY SURVEY OF THE PARCELS SHOWN HEREON.
- 3.
4. ALL INSETS ARE GRID NORTH UNLESS OTHERWISE DEPICTED.

EXISTING WELL LOCATION (SHL):	
GEOGRAPHIC (NAD83):	
LATITUDE: 38.206266°	
LONGITUDE: -82.567305°	
UTM (NAD83, ZONE 17, FEET):	
NORTHING: 13,877,472.376	
EASTING: 1,190,211.032	
UTM (NAD83, ZONE 17, METERS):	
NORTHING: 4,229,862.040	
EASTING: 362,777.048	

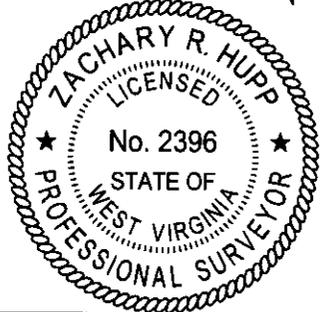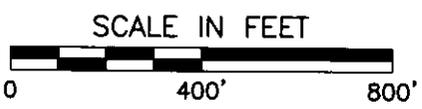

I, THE UNDERSIGNED, HEREBY CERTIFY THAT THIS PLAT IS CORRECT TO THE BEST OF MY KNOWLEDGE AND BELIEF AND SHOWS ALL THE INFORMATION REQUIRED BY LAW AND REGULATIONS ISSUED AND PRESCRIBED BY THE DEPARTMENT OF ENVIRONMENTAL PROTECTION.


P.S. 2396

COMPANY:  
**EAGLE WELL SERVICE, INC.**

<p>(+) DENOTES LOCATION OF WELL ON UNITED STATES TOPOGRAPHIC MAPS</p> <p>WVDEP OFFICE OF OIL &amp; GAS 601 57TH STREET CHARLESTON, WV 25034</p>	<p>MINIMUM DEGREE OF ACCURACY: 1/200</p> <p>PROVEN SOURCE OF ELEVATION: SURVEY GRADE GPS (NAVD 88, US FT)</p>	<p>OPERATOR'S WELL #: BUTLER DAVIS 1</p> <p>API WELL #: <b>47 099 01473</b></p> <p>STATE COUNTY PERMIT</p>
	<p>WELL TYPE: OIL <input type="checkbox"/> WASTE DISPOSAL <input type="checkbox"/> PRODUCTION <input type="checkbox"/> DEEP <input type="checkbox"/> GAS <input checked="" type="checkbox"/> LIQUID INJECTION <input type="checkbox"/> STORAGE <input type="checkbox"/> SHALLOW <input checked="" type="checkbox"/></p> <p>WATERSHED: WHITES CREEK-BIG SANDY RIVER</p> <p>DISTRICT: BUTLER COUNTY: WAYNE</p> <p>SURFACE OWNER: FLANIGAN WALTER R &amp; KATHLEEN A</p> <p>OIL &amp; GAS ROYALTY OWNER: N/A</p> <p>DRILL <input type="checkbox"/> DRILL DEEPER <input type="checkbox"/> REDRILL <input type="checkbox"/> FRACTURE OR STIMULATE <input type="checkbox"/> PLUG OFF OLD FORMATION <input type="checkbox"/> PERFORATE NEW FORMATION <input type="checkbox"/></p> <p>CONVERT <input type="checkbox"/> PLUG &amp; ABANDON <input checked="" type="checkbox"/> CLEAN OUT &amp; REPLUG <input type="checkbox"/> OTHER CHANGE <input type="checkbox"/> (SPECIFY) <b>02/13/2026</b></p> <p>TARGET FORMATION: N/A ESTIMATED DEPTH: TVD TMD</p>	<p>ELEVATION: 932.87</p> <p>QUADRANGLE: PRICHARD</p> <p>ACREAGE: 196.68 ±</p> <p>ACREAGE: N/A</p>
<p>LEGEND:</p> <p>ACTIVE PRODUCING WELLHEAD</p> <p>ABANDONED WELLHEAD</p> <p>----- LEASE BOUNDARY</p> <p>----- ADJOWNER LINE</p> <p>----- EXISTING ROAD</p> <p>----- EXISTING STREAM</p>	<p>REVISIONS:</p> <p>DATE: 10-25-2025</p> <p>356-112</p> <p>DRAWN BY: S.C.S.</p> <p>SCALE: 1" = 400'</p> <p>DRAWING NO: 356-112</p> <p>WELL LOCATION PLAT</p>	

WELL API# 47-099-01473

ACCESS TO THE WELL SITE WILL BE GAINED USING AN EXISTING ACCESS ROAD OFF OF WAYNE COUNTY ROUTE 2/01. 2,665 FEET OF EXISTING ACCESS ROAD TO BE MAINTAINED AS NEEDED FOR PLUGGING OPERATIONS. DRAINAGE TO BE MAINTAINED. WELL SITE TO BE RECLAIMED AFTER WELL WORK. TOPSOIL IF ANY TO BE STOCKPILED FOR USE IN RECLAMATION.

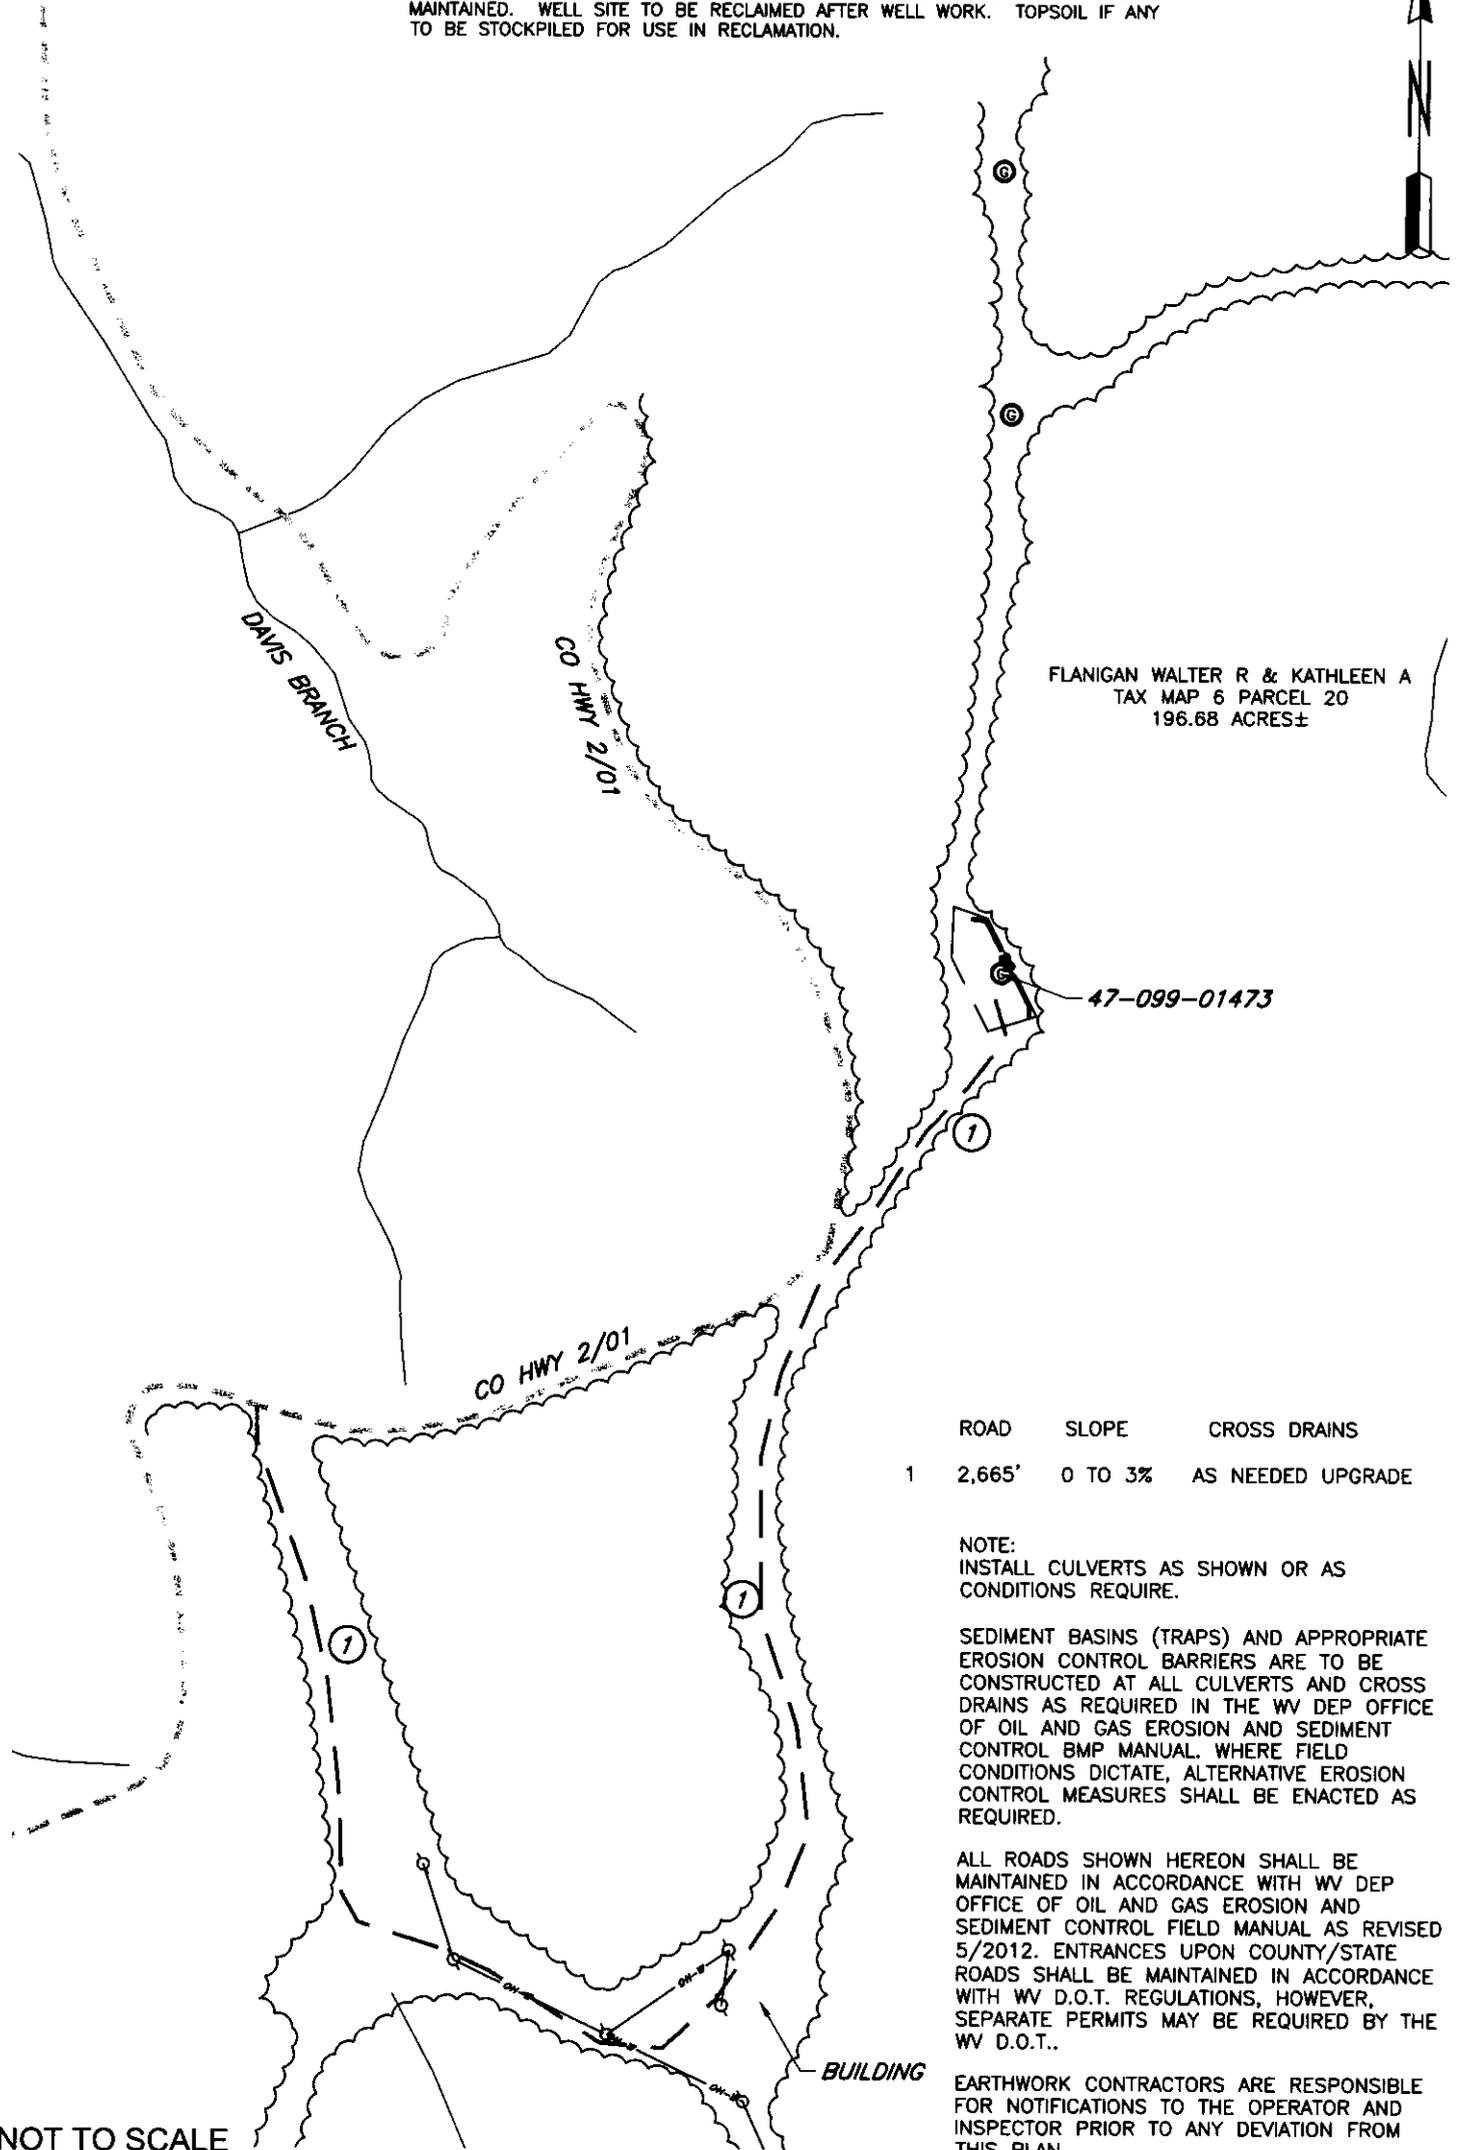

FLANIGAN WALTER R & KATHLEEN A  
TAX MAP 6 PARCEL 20  
196.68 ACRES±

47-099-01473

ROAD	SLOPE	CROSS DRAINS
1	2,665'	0 TO 3% AS NEEDED UPGRADE

NOTE:  
INSTALL CULVERTS AS SHOWN OR AS CONDITIONS REQUIRE.

SEDIMENT BASINS (TRAPS) AND APPROPRIATE EROSION CONTROL BARRIERS ARE TO BE CONSTRUCTED AT ALL CULVERTS AND CROSS DRAINS AS REQUIRED IN THE WV DEP OFFICE OF OIL AND GAS EROSION AND SEDIMENT CONTROL BMP MANUAL. WHERE FIELD CONDITIONS DICTATE, ALTERNATIVE EROSION CONTROL MEASURES SHALL BE ENACTED AS REQUIRED.

ALL ROADS SHOWN HEREON SHALL BE MAINTAINED IN ACCORDANCE WITH WV DEP OFFICE OF OIL AND GAS EROSION AND SEDIMENT CONTROL FIELD MANUAL AS REVISED 5/2012. ENTRANCES UPON COUNTY/STATE ROADS SHALL BE MAINTAINED IN ACCORDANCE WITH WV D.O.T. REGULATIONS, HOWEVER, SEPARATE PERMITS MAY BE REQUIRED BY THE WV D.O.T..

EARTHWORK CONTRACTORS ARE RESPONSIBLE FOR NOTIFICATIONS TO THE OPERATOR AND INSPECTOR PRIOR TO ANY DEVIATION FROM THIS PLAN.

02/13/2026

NOT TO SCALE

LEGEND:		NOTES	
	EXISTING WELLHEAD	1. NO PIT WILL BE CONSTRUCTED. TANKS WILL BE USED FOR FLUIDS.	
	DIVERSION DITCH		
	EXISTING POWER POLE		
	ACCESS		
	SILT FENCE		
	OVERHEAD ELECTRIC		
	STREAM		
	TREE LINE		
	DRAINAGE		
	LANDING PAD		

WELL OPERATOR: UNKNOWN-DEP PAID PLUGGING CONTRACT WYDEP	WELL (FARM) NAME: BUTLER DAVIS	WELL # 1
ADDRESS: 601 57TH STREET, SE CHARLESTON, WV 25304	COUNTY - CODE WAYNE - 050	DISTRICT; BUTLER
SURFACE OWNER: WALTER R & KATHLEEN A FLANIGAN	USGS 7 1/2 QUADRANGLE MAP NAME PRICHARD, WV	