



3574 Teays Valley Road
Hurricane, WV 25526
Ph: 304.933.3119
www.cecinc.com

WELL RESTRICTIONS

1. NO OCCUPIED DWELLINGS > WITHIN 200 FEET OF CENTER OF PAD.
2. NO AGRICULTURE BUILDINGS > 2500 SQ. FT. WITHIN 625 FEET OF CENTER OF PAD.
3. NO WATER WELLS OR DEVELOPED SPRINGS ARE WITHIN CENTER OF 200 FEET OF PAD.

SURFACE HOLE 110'

Top Hole Latitude: 38°12'30"



Top Hole Longitude: 82°32'30"

SHL

FLANIGAN WALTER R &
KATHLEEN A
TAX MAP 6 PARCEL 20
196.68 ACRES±

JOHNSON KARL W &
LANA SUE
TAX MAP 7 PARCEL 40
125.35 ACRES±

BREWER DARRELL G
TAX MAP 10 PARCEL 53
76.20 ACRES±


FRAZIER JAMES C
TAX MAP 10 PARCEL 57
102.37 ACRES±

FRAZIER JAMES C
TAX MAP 10 PARCEL 54
33.58 ACRES±

EXISTING WELL LOCATION (SHL):


GEOGRAPHIC (NAD83):
LATITUDE: 38.201418°
LONGITUDE: -82.563546°
UTM (NAD83, ZONE 17, FEET):
NORTHING: 13,875,689.273
EASTING: 1,191,261.187
UTM (NAD83, ZONE 17, METERS):
NORTHING: 4,229,318.549
EASTING: 363,097.136

SCALE IN FEET

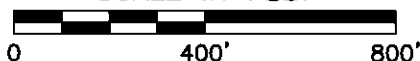

I, THE UNDERSIGNED, HEREBY CERTIFY THAT THIS PLAT IS CORRECT TO THE BEST OF MY KNOWLEDGE AND BELIEF AND SHOWS ALL THE INFORMATION REQUIRED BY LAW AND REGULATIONS ISSUED AND PRESCRIBED BY THE DEPARTMENT OF ENVIRONMENTAL PROTECTION.

P.S. 2396

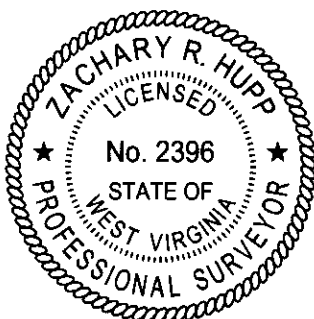

1. SURFACE AND ROYALTY OWNER INFORMATION AND THEIR BOUNDARIES SHOWN HEREON WERE PLOTTED FROM DEEDS AND/OR TAX PARCEL MAPS PROVIDED BY CLIENT AND/OR FIELD LOCATIONS.
2. THIS PLAT DOES NOT REPRESENT A BOUNDARY SURVEY OF THE PARCELS SHOWN HEREON.
4. ALL INSETS ARE GRID NORTH UNLESS OTHERWISE DEPICTED.

COMPANY:

**EAGLE WELL
SERVICE, INC.**



(+) DENOTES LOCATION OF WELL ON UNITED STATES TOPOGRAPHIC MAPS

WVDEP
OFFICE OF OIL & GAS
601 57TH STREET
CHARLESTON, WV 25034

MINIMUM DEGREE
OF ACCURACY: 1/200
PROVEN SOURCE
OF ELEVATION: SURVEY GRADE GPS (NAVD 88, US FT)

OPERATOR'S WELL #: BUTLER DAVIS 4R
API WELL #: 47 099 02232
STATE COUNTY PERMIT



WELL TYPE: OIL ☐ WASTE DISPOSAL ☐ PRODUCTION ☐ DEEP ☐ GAS ☒ LIQUID INJECTION ☐ STORAGE ☐ SHALLOW ☒
WATERSHED: WHITES CREEK-BIG SANDY RIVER ELEVATION: 685.81
DISTRICT: BUTLER COUNTY: WAYNE QUADRANGLE: PRICHARD
SURFACE OWNER: FLANIGAN WALTER R & KATHLEEN A ACREAGE: 196.68 ±
OIL & GAS ROYALTY OWNER: N/A ACREAGE: N/A
DRILL ☐ DRILL DEEPER ☐ REDRILL ☐ FRACTURE OR STIMULATE ☐ PLUG OFF OLD FORMATION ☐ PERFORATE NEW FORMATION ☐
CONVERT ☐ PLUG & ABANDON ☒ CLEAN OUT & REPLUG ☐ OTHER CHANGE ☐ (SPECIFY)
TARGET FORMATION: N/A ESTIMATED DEPTH: 140 TMD

WELL OPERATOR: UNKNOWN WVDEP PAID PLUGGING CONTRACT DESIGNATED AGENT: JASON HARMON
ADDRESS: 601 57TH STREET ADDRESS: 601 57TH STREET
CITY: CHARLESTON STATE: WV ZIP CODE: 25304 (WVDEP) CITY: CHARLESTON STATE: WV ZIP CODE: 25304

LEGEND: ACTIVE PRODUCING WELLHEAD ADJOURNER LINE EXISTING ROAD EXISTING STREAM
REVISIONS: DATE: 10-25-2025 356-112
DRAWN BY: S.C.S.
SCALE: 1" = 400'
DRAWING NO: 356-112
WELL LOCATION PLAT

WELL API# 47-099-02232

ACCESS TO THE WELL SITE WILL BE GAINED USING AN EXISTING ACCESS ROAD OFF OF WAYNE COUNTY ROUTE 27/2. 2,610 FEET OF EXISTING ACCESS ROAD TO BE MAINTAINED AS NEEDED FOR PLUGGING OPERATIONS. DRAINAGE TO BE MAINTAINED. WELL SITE TO BE RECLAIMED AFTER WELL WORK. TOPSOIL IF ANY TO BE STOCKPILED FOR USE IN RECLAMATION.

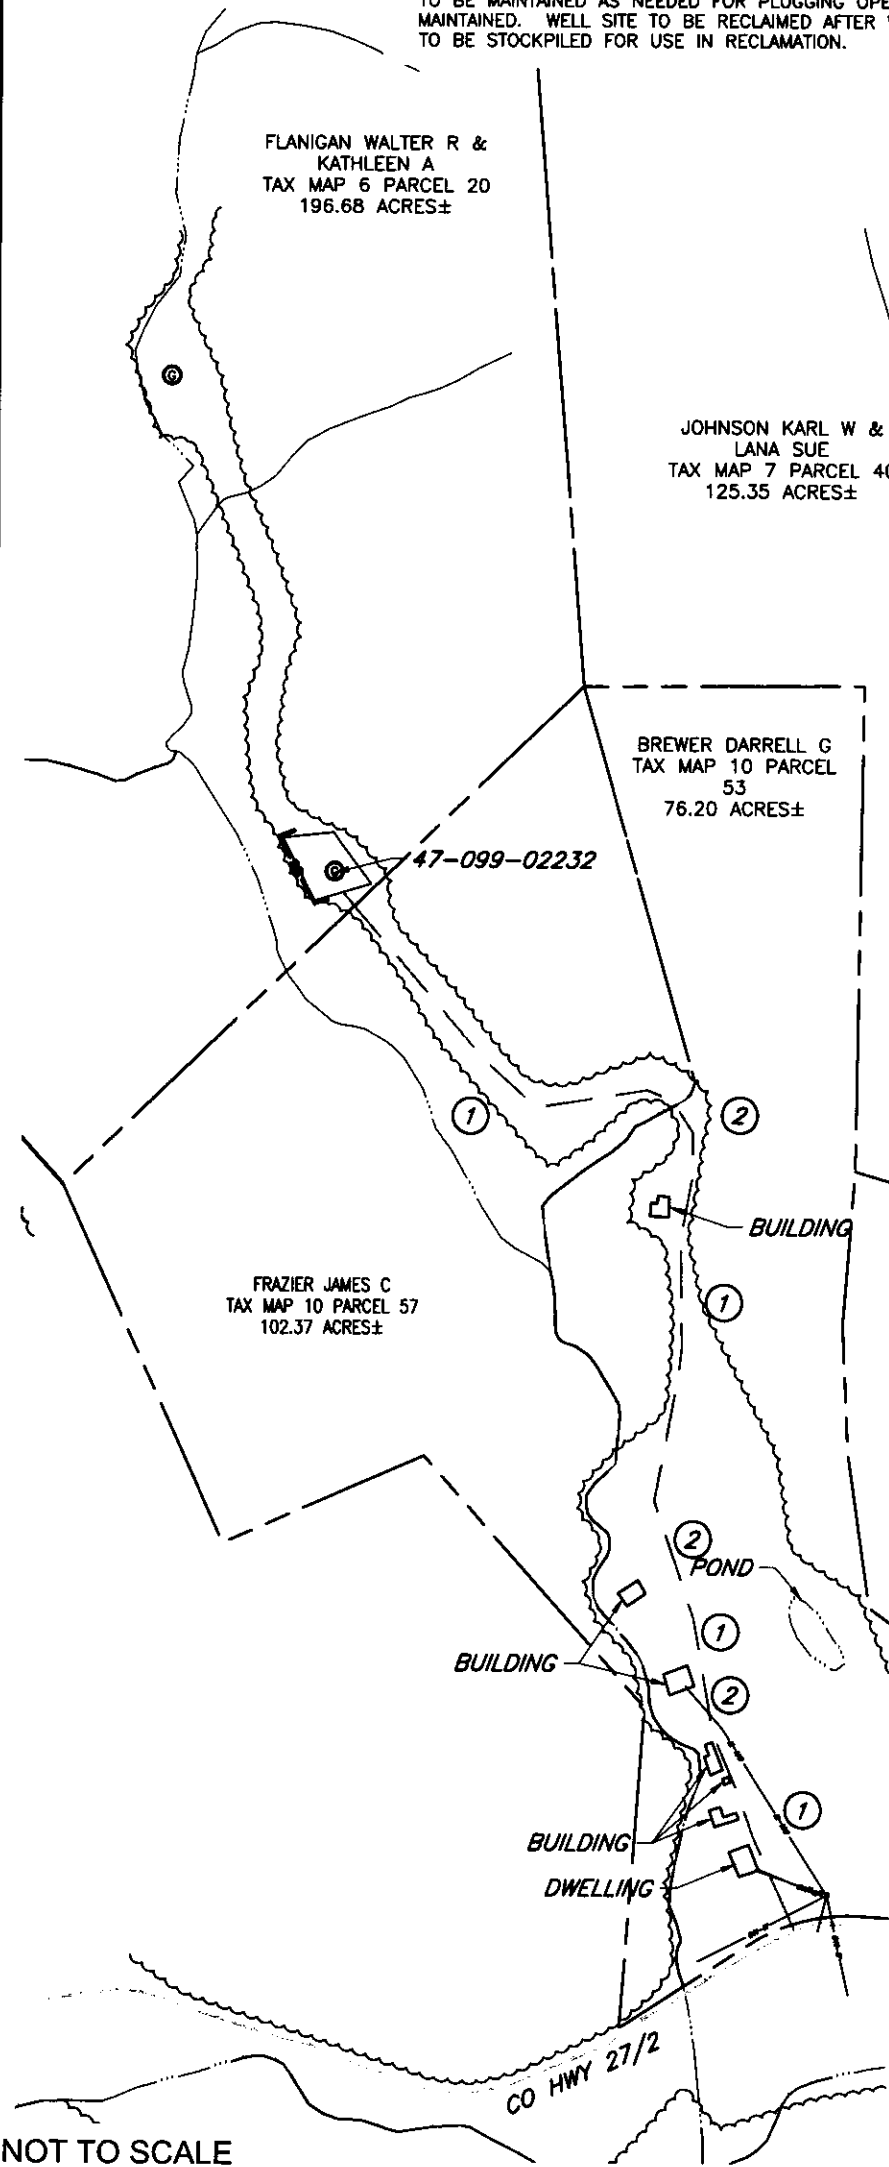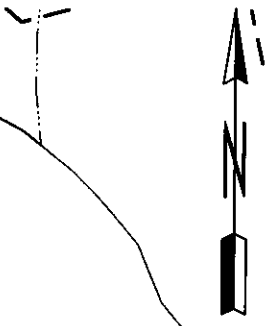

ROAD	SLOPE	CROSS DRAINS
1	1,965'	0 TO 5%
2	645'	5 TO 10%

NOTE:
INSTALL CULVERTS AS SHOWN OR AS CONDITIONS REQUIRE.

SEDIMENT BASINS (TRAPS) AND APPROPRIATE EROSION CONTROL BARRIERS ARE TO BE CONSTRUCTED AT ALL CULVERTS AND CROSS DRAINS AS REQUIRED IN THE WV DEP OFFICE OF OIL AND GAS EROSION AND SEDIMENT CONTROL BMP MANUAL. WHERE FIELD CONDITIONS DICTATE, ALTERNATIVE EROSION CONTROL MEASURES SHALL BE ENACTED AS REQUIRED.

ALL ROADS SHOWN HEREON SHALL BE MAINTAINED IN ACCORDANCE WITH WV DEP OFFICE OF OIL AND GAS EROSION AND SEDIMENT CONTROL FIELD MANUAL AS REVISED 5/2012. ENTRANCES UPON COUNTY/STATE ROADS SHALL BE MAINTAINED IN ACCORDANCE WITH WV D.O.T. REGULATIONS, HOWEVER, SEPARATE PERMITS MAY BE REQUIRED BY THE WV D.O.T..

EARTHWORK CONTRACTORS ARE RESPONSIBLE FOR NOTIFICATIONS TO THE OPERATOR AND INSPECTOR PRIOR TO ANY DEVIATION FROM THIS PLAN.

01/23/2026

NOT TO SCALE

LEGEND:	
	EXISTING WELLHEAD
	DIVERSION DITCH
	EXISTING POWER POLE
	ACCESS
	SILT FENCE
	OVERHEAD ELECTRIC
	STREAM
	TREE LINE
	DRAINAGE
	LANDING PAD
	EXISTING CULVERT

- NOTES
- 1. NO PIT WILL BE CONSTRUCTED. TANKS WILL BE USED FOR FLUIDS.

WELL OPERATOR: UNKNOWN-DEP PAID PLUGGING CONTRACT WVDEP		WELL (FARM) NAME: BUTLER DAVIS		WELL # 4R
ADDRESS: 601 57TH STREET, SE CHARLESTON, WV 25304		COUNTY - CODE WAYNE - 050	DISTRICT; BUTLER	
SURFACE OWNER: WALTER R & KATHLEEN A FLANNIGAN		USGS 7 1/2 QUADRANGLE MAP NAME PRICHARD, WV		