

Well No. 2. *Monroe - Hill* Farm.
 Lease No. *B. Spg. & Shenda* District *West & Calhoun* County.
 Rig built by *W. P. Dyer*
 Well drilled by *S. P. Dyer* Contractor.
 Began drilling *May 14* 1944 Completed *June 1* 1944

| ROCK FORMATION | TOP | BOTTOM | <i>S.F.</i> | REMARKS |
|-------------------|------|--------|-------------|---------|
| Wood conductor | | 16 | | |
| Keokuk Rock | 1140 | 1150 | 1150 | |
| Slater shills | 1150 | 1375 | | |
| Sand | 1375 | 1465 | | |
| Slater shells | 1465 | 1650 | 1629 | |
| Gas Sand | 1650 | 1740 | | |
| " " show of Oil | 1730 | 1736 | 1732 | |
| slate | 1740 | 1781 | | |
| salt sand | 1781 | 1869 | | |
| " " 1st Oil & Gas | 1798 | 1804 | | |
| " " 2nd " " | 1829 | 1839 | 1830 | |
| Total depth | | 1869 | 1869 | |

OIL & GAS DIVISION
DEPT. OF MINES

RECEIVED
NOV 8 1984

CASING RECORD

| Size | CHARGED TO WELL | | PUT IN WELL | | PULLED OUT | | LEFT IN WELL | | Transferred before Completion | | Left at Well Not in Use | |
|-------|-----------------|-----|-------------|-----|------------|-----|--------------|-----|---|-----|-------------------------|-----|
| | Feet | In. | Feet | In. | Feet | In. | Feet | In. | Feet | In. | Feet | In. |
| 10 | | | 240 | 8 | 240 | 8 | | | <i>Shot June 15-14 60 lbs salt sand</i> | | | |
| 8 1/4 | | | 1172 | 10 | 1172 | 10 | | | | | | |
| 6 7/8 | | | 1636 | 8 | | | | | | | | |

Production First 24 Hours: *2* Bbls. Signed *W. P. Dyer* Supt

STATE OF WEST VIRGINIA
DEPARTMENT OF MINES
OIL AND GAS WELLS DIVISION

INSPECTOR'S WELL REPORT

Permit No. 47-107-

Oil or Gas Well
(KIND)

| | CASING AND TUBING | USED IN DRILLING | LEFT IN WELL | PACKERS |
|---|---|------------------|--------------|----------------------|
| Company _____ | Size | | | Kind of Packer _____ |
| Address _____ | 16 | | | |
| Farm _____ | 13 | | | |
| Well No. _____ | 10 | | | Size of _____ |
| District _____ County _____ | 8 1/4 | | | |
| Drilling commenced _____ | 6 5/8 | | | Depth set _____ |
| Drilling completed _____ Total depth _____ | 5 3/16 | | | |
| Date shot _____ Depth of shot _____ | 3 | | | Perf. top _____ |
| Initial open flow _____ /10ths Water in _____ Inch | 2 | | | Perf. bottom _____ |
| Open flow after tubing _____ /10ths Merc. in _____ Inch | Liners Used | | | Perf. top _____ |
| Volume _____ Cu. Ft. | | | | Perf. bottom _____ |
| Rock pressure _____ lbs. _____ hrs. | CASING CEMENTED _____ SIZE _____ No. FT. _____ Date _____ | | | |
| Oil _____ bbls., 1st 24 hrs. | NAME OF SERVICE COMPANY _____ | | | |
| Fresh water _____ feet _____ feet | COAL WAS ENCOUNTERED AT _____ FEET _____ INCHES | | | |
| Salt water _____ feet _____ feet | _____ FEET _____ INCHES _____ FEET _____ INCHES | | | |
| | _____ FEET _____ INCHES _____ FEET _____ INCHES | | | |

Drillers' Names _____

Remarks:

DATE

05/17/2024
DISTRICT WELL INSPECTOR

STATE OF WEST VIRGINIA
DEPARTMENT OF MINES
OIL AND GAS WELLS DIVISION

RECEIVED
JAN 2 - 1985
INSPECTOR'S PLUGGING REPORT & GAS DIVISION
DEPT. OF MINES

Permit No. 47-013-3859P

Well No. MONRE/PELL#2

COMPANY PERKINS OIL & GAS INC ADDRESS RT#2, PENNSBORO, WV 26415
FARM MONRØE DISTRICT MURPHY COUNTY CALHOUN

Filling Material Used GEL (BENTONITE) & CEMENT (CLASS A)

| Liner | | Location | Amount | Packer | Location | | |
|-----------------------------|-----------|----------|-----------------------|--------------|-------------------|-------------|--|
| PLUGS USED AND DEPTH PLACED | | | | BRIDGES | CASING AND TUBING | | |
| CEMENT-THICKNESS | WOOD-SIZE | LEAD | CONSTRUCTION-LOCATION | RECOVERED | SIZE | LOST | |
| *GEL | 144' | 5BBL | 1866'-1722' | | | | |
| *CEMENT | 201' | 35SX | 1722'-1521' | | | | |
| GEL | 971' | 36BBL | 1521'-550' | 520' 550' | 5" 7" | 0' 1090' | |
| CEMENT | 95' | 30SX | 550'-455' | | | | |
| GEL | 205' | 13BBL | 455'-250' | | | | |
| CEMENT | 95' | 30SX | 250'-155' | | | | |
| GELL | 105' | 7BBL | 155'-50' | | | | |
| CEMENT | 50' | 60SX | 50'-SURFACE | | | | |

Drillers' Names DARYL PERKINS

Remarks: SET MONUMENT IN TOP CEMENT PLUG.

*LISTED ON PREVIOUS DAILY REPORT.

THIS WILL PROBABLY BE THE LAST WELL THAT PERKINS PLUGS THIS WINTER; THE MUD IS GETTING THICK AND PENNZOIL IS GOING ON STRIKE ON 1/20/85!!!!!!SEE YOU IN THE SPRING!!!!!!

27 DECEMBER 1984 I hereby certify I visited the above well on this date.

DATE

Glen P. Robinson
GLEN P. ROBINSON

DISTRICT WELL INSPECTOR

05/17/2024

RECEIVED
JAN 5 - 1922

STATE OF WEST VIRGINIA
DEPARTMENT OF MINES
OIL AND GAS WELLS DIVISION

DEPT. OF MINES
INSPECTOR'S WELL REPORT

Permit No. _____

Oil or Gas Well _____
(KIND)

| Company _____ | CASING AND TUBING | USED IN DRILLING | LEFT IN WELL | PACKERS |
|---|---|------------------|--------------|----------------------|
| Address _____ | Size | | | Kind of Packer _____ |
| Farm _____ | 16 | | | |
| Well No. _____ | 13 | | | Size of _____ |
| District _____ County _____ | 10 | | | |
| Drilling commenced _____ | 8 3/4 | | | Depth set _____ |
| Drilling completed _____ Total depth _____ | 6 5/8 | | | |
| Date shot _____ Depth of shot _____ | 5 3/16 | | | Perf. top _____ |
| Initial open flow _____ /10ths Water in _____ Inch | 3 | | | Perf. bottom _____ |
| Open flow after tubing _____ /10ths Merc. in _____ Inch | 2 | | | Perf. top _____ |
| Volume _____ Cu. Ft. | Liners Used | | | Perf. bottom _____ |
| Rock pressure _____ lbs. _____ hrs. | CASING CEMENTED _____ SIZE _____ No. FT. _____ Date _____ | | | |
| Oil _____ bbls., 1st 24 hrs. | NAME OF SERVICE COMPANY _____ | | | |
| Fresh water _____ feet _____ feet | COAL WAS ENCOUNTERED AT _____ FEET _____ INCHES | | | |
| Salt water _____ feet _____ feet | _____ FEET _____ INCHES _____ FEET _____ INCHES | | | |
| | _____ FEET _____ INCHES _____ FEET _____ INCHES | | | |

Drillers' Names _____

Remarks: _____

[Handwritten Signature]

DATE

05/17/2024
DISTRICT WELL INSPECTOR



1) Date: October 29, 19 84
 2) Operator's Well No. Pell-Monroe 2
 3) API Well No. 47 - 013 - 3859-P
 State County Permit

STATE OF WEST VIRGINIA
OFFICE OF OIL AND GAS, DEPARTMENT OF MINES

APPLICATION FOR A PERMIT TO PLUG AND ABANDON A WELL

4) WELL TYPE: A Oil X / Gas _____ / Liquid injection _____ / Waste disposal _____
 B (If "Gas", Production _____ / Underground storage) _____ / Deep _____ Shallow _____ /
 5) LOCATION: Elevation: 1054 Watershed: Five Mile Run
 District: Sheridan County: Calhoun Quadrangle: Macfarlan
 6) WELL OPERATOR Perkins Oil & Gas Inc 7) DESIGNATED AGENT Deryl L Perkins
 Address Rt 2 37550 Address Rt 2
Pennsboro WV 26455 Pennsboro WV 26415
 8) OIL & GAS INSPECTOR TO BE NOTIFIED 9) PLUGGING CONTRACTOR
 Name DEO MALE 655-7398 Name _____
 Address _____ Address _____

10) WORK ORDER: The work order for the manner of plugging this well is as follows:

TD 1869
 Gel 1869 - 1760
 Cement 1760 - 1620
 Rip 6 5/8" app. 700' and pull
 Gel 1620 - 700
 Cement 700 - 635
 Gel 635 - 250
 Cement 250 - 205
 Gel 205 - 50
 Cement 50 - surface

Erect Monument

RECEIVED

NOV 8 1984

OIL & GAS DIVISION
DEPT. OF MINES

OFFICE USE ONLY

PLUGGING PERMIT

Permit number 47-013-3859-P Date December 14, 19 84

This permit covering the well operator and well location shown below is evidence of permission granted to plug in accordance with the pertinent legal requirements subject to the conditions contained herein and on the reverse hereof. **Notification must be given to the District Oil and Gas Inspector 24 hours before actual permitted work has commenced.**

The permitted work is as described in the Notice and Application, plat, subject to any modifications and conditions on the reverse hereof.

Permit expires December 14, 1986 unless plugging is commenced prior to that date and prosecuted with due diligence.

| | | | | |
|------------|-----------|-----------|-----------|-----------|
| Bond: | Agent: | Plat: | Casing: | Fee: |
| <u>113</u> | <u>SW</u> | <u>TS</u> | <u>TS</u> | <u>NF</u> |

Margaret J. Hasser
 Administrator, Office of Oil and Gas

NOTE: Keep one copy of this permit posted at the plugging location.

File

See the reverse side of the APPLICANT'S COPY for instructions to the well operator.

05/17/2024



1) Date: August 31 19 84
 2) Operator's Well No. Pell-Monroe 2
 3) API Well No. 47-013-3859-P
 State County Permit

STATE OF WEST VIRGINIA
 OFFICE OF OIL AND GAS, DEPARTMENT OF MINES
 NOTICE OF APPLICATION TO PLUG AND ABANDON A WELL

4) SURFACE OWNER(S) OF RECORD TO BE SERVED

- (i) Name Frank Monroe
 Address Rt 1, Box 117-C
Elizabeth WV
- (ii) Name _____
 Address _____
- (iii) Name _____
 Address _____

5 (i) COAL OPERATOR _____
 Address _____

5 (ii) COAL OWNER(S) WITH DECLARATION ON RECORD:
 Name _____
 Address _____
 Name _____
 Address _____

5 (iii) COAL LESSEE WITH DECLARATION ON RECORD:
 Name _____
 Address _____

RECEIVED
 NOV 8 1984

OIL & GAS DIVISION

DEPARTMENT OF MINES

TO THE

(1)
(2)

IN THE
 EVER, Y

has fil
 Adminis
 locatio
 Applic
 named
 Admini

P 751 314 679

RECEIPT FOR CERTIFIED MAIL

NO INSURANCE COVERAGE PROVIDED
 NOT FOR INTERNATIONAL MAIL

(See Reverse)

| | | | | | | | |
|--------------------------------------|---|--------------------------|----------------------|-------------------------|--|---|---------------------------------------|
| Sent to <u>Frank Monroe</u> | Postage \$ <u>.20</u> | Certified Fee <u>.75</u> | Special Delivery Fee | Restricted Delivery Fee | Return Receipt Showing to whom and Date Delivered <u>.60</u> | Return receipt showing to whom, Date, and Address of Delivery | TOTAL Postage and Fees \$ <u>1.55</u> |
| Street and No. <u>Rt 1 Box 117-C</u> | P.O. State and ZIP Code <u>Elizabeth WV 26113</u> | | | | | | Postmark or Date <u>NOV 7 1984</u> |

* U.S.G.P.O. 1983-403-517 PS Form 3800, Feb. 1982

ing documents:

the parties involved in the and

PLICATION WHICH ARE SUMMARIZED
 3) DESIGNATED FOR YOU. HOW-

all operator proposes to file or g and abandon a well with the respect to the well at the 6. Copies of this Notice, the red by hand to the person(s) ling or delivery to the

The truth of the information on the Notice and Application is verified and sworn to and the Notice is signed on behalf of the Well Operator in my County and State by

Deryl L. Perkins

this 31st day of October, 1984.
 My commission expires July 2, 1990.

Courtney A. [Signature]
 Notary Public, Ritchie County,
 State of West Virginia

WELL OPERATOR Perkins Oil & Gas Inc

By Deryl L. Perkins
 Its Vice President

Address Rt 2
Pennsboro WV 26415

Telephone 659-2136

I N S T R U C T I O N S T O A P P L I C A N T

CONCERNING THE LINE ITEMS:

- 1) Date of Notice.
- 2) Your well name and number.
- 3) To be filled out by the Office of Oil & Gas.
- 4) & 5) Use separate sheet if necessary.
- 4) Surface owner(s) of record to be served with Notice and Application. However, see also Code § 22-4-1m(b) if "more than three tenants in common or other co-owners of interest described in subsection (a) of this section hold interests in such lands".
- 5(i) "Coal Operator" means any person, firm, partnership, partnership association or corporation that proposes to or does operate a coal mine.
- 5(ii, iii) See Code § 22-4-20.

CONCERNING THE REQUIRED COPIES FOR FILING AND SERVICE:

Filing. Code § 22-4-1k and Regulation 7.02 provide that the original and two copies of the Application must be filed with the Administrator, accompanied by (i) an original and four copies of the Notice, (ii) an original and four copies of a plat in the form prescribed by Regulation 11, and (iii) a bond in one of the forms prescribed by Regulation 12, or in lieu thereof the other security allowed by Code § 22-4-9.

Service. In addition, service must be made on the surface owner(s) and the person(s) with an interest in the coal. See Code §§ 22-4-1m and 22-4-9.

Perkins Oil & Gas Inc

Vice President

Pennsboro VA 24632

680-2136

Daryl L. Perkins

July 5

Ritonia
West Virginia

RECEIVED
JAN 17 1985
OIL & GAS DIVISION
DEPT. OF MINES

AFFIDAVIT OF PLUGGING AND FILLING WELL

AFFIDAVIT SHOULD BE MADE IN TRIPLICATE, one copy mailed to the Department, one copy to be retained by the Well Operator and the third copy (and extra copies if required) should be mailed to each coal operator at their respective addresses.

| | |
|---|--|
| Coal Operator or Owner Address Coal Operator or Owner Address Lease or Property Owner Rt 1, Box 117-C, Elizabeth WV Address | Perkins Oil & Gas Inc Name of Well Operator Rt 2, Pennsboro WV 26415 Complete Address December 31 19 84 WELL AND LOCATION Sheridan District Calhoun County WELL NO. 2 Pell-Monroe Farm Glen Robinson |
|---|--|

STATE INSPECTOR SUPERVISING PLUGGING

AFFIDAVIT

STATE OF WEST VIRGINIA,
County of Ritchie ss:

Kyle D. Perkins and Lyle P. Farley

being first duly sworn according to law depose and say that they are experienced in the work of plugging and filling oil and gas wells and were employed by Perkins Oil & Gas Inc, well operator, and participated in the work of plugging and filling the above well, that said work was commenced on the 18th day of December, 19 84, and that the well was plugged and filled in the following manner:

| Sand or Zone Record Formation | Filling Material | Plugs Used Size & Kind | Casing | |
|----------------------------------|--------------------------|---------------------------|---------------|----------------|
| | | | CSG PULLED | CSG LEFT IN |
| 1869 - 1722 | Gel | 6 5/8 | 550 | 1061 |
| 1722 - 1543 | Cement | 5 3/16 | 520 | 0 |
| 1543 - 550 | Gel | | | |
| 550 - 485 | Cement | | | |
| 485 - 250 | Gel | | | |
| 250 - 205 | Cement | | | |
| 205 - 65 | Gel | | | |
| 65 - 55 | Clay, Rock, Brush Bridge | | | |
| 55 - surface | Cement | | | |
| Coal Seams | | | | |
| (Name) | | Description of Monument | | |
| (Name) | | 1 joint 6 5/8" casing | | |
| (Name) | | extending 30" above | | |
| (Name) | | surface | | |

and that the work of plugging and filling said well was completed on the 28th day of December, 19 84.

And further deponents saith not.

Sworn to and subscribed before me this 31st day of December, 19 84.

Kyle D. Perkins
Lyle P. Farley 05/17/2024
Curtis A. [Signature]
 Notary Public

My commission expires:

July 2, 1990

Permit No. 47-013-3859-P

CAL- 5854



RECEIVED
MAY 15 1985

**OIL & GAS DIVISION
DEPT. OF MINES**

**State of West Virginia
Department of Mines
Oil and Gas Division
Charleston 25305
FINAL INSPECTION REPORT
INSPECTORS COMPLIANCE REPORT**

COMPANY PERKINS OIL & GAS INC PERMIT NO 47-013-3859P
RT#2 FARM & WELL NO PELL-MONROE #2
PENNSBORO, WV 26415 DIST. & COUNTY SHERIDAN/CALHOUN

| RULE | DESCRIPTION | IN COMPLIANCE | |
|-------|--------------------------------------|---------------|---------------|
| | | Yes | No |
| 23.06 | Notification Prior to Starting Work | <u>X</u> | <u> </u> |
| 16.01 | Required Permits at Wellsite | <u>X</u> | <u> </u> |
| 17.02 | Method of Plugging | <u>X</u> | <u> </u> |
| 18.01 | Materials used in Plugging | <u>X</u> | <u> </u> |
| 23.02 | Maintained Access Roads | <u>X</u> | <u> </u> |
| 25.01 | Necessary Equipment to Prevent Waste | <u>X</u> | <u> </u> |
| 23.04 | Reclaimed Drilling Pits | <u>X</u> | <u> </u> |
| 23.05 | No Surface or Underground Pollution | <u>X</u> | <u> </u> |
| 17.06 | Statutory Affidavit | <u>X</u> | <u> </u> |
| 7.06 | Parties Responsible | <u>X</u> | <u> </u> |
| 7.05 | Identification Markings | <u>X</u> | <u> </u> |

I HAVE INSPECTED THE ABOVE CAPTIONED WELL AND RECOMMEND THAT IT BE RELEASED:

SIGNED *G. P. Robinson*
G. P. ROBINSON

DATE 9 MAY 1985


Your Affidavit of Plugging was received and reclamation requirements approved. The well designated by the above permit number has been released under your bond.

T. L. ...
Administrator-Oil & Gas Division

May 20, 1985


DATE

TMS/nw

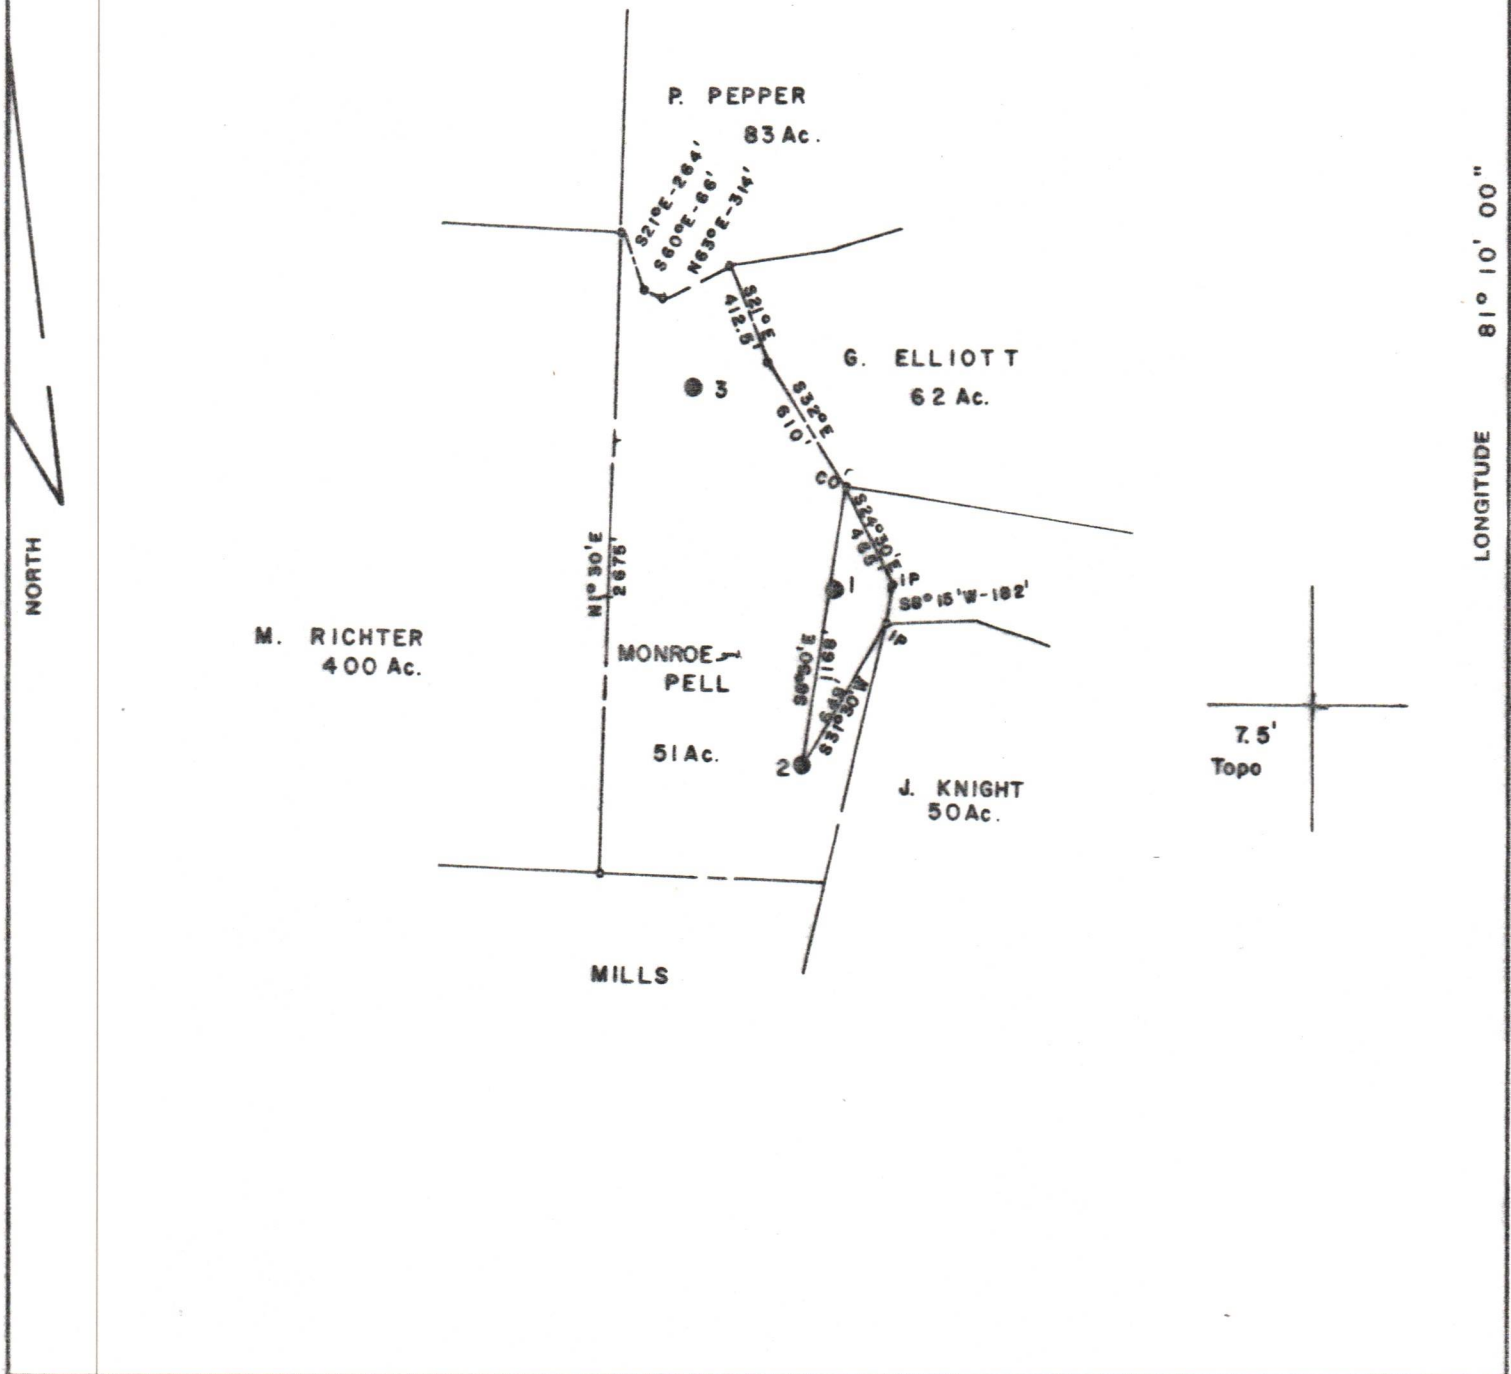

FILE NO. _____
 MAP 23 SQS _____
 SCALE 1" = 800'
 MINIMUM DEGREE OF ACCURACY 1 in 200
 PROVEN SOURCE OF ELEVATION KNOB - 1117'

I, THE UNDERSIGNED, HEREBY CERTIFY THAT THIS PLAT IS CORRECT TO THE BEST OF MY KNOWLEDGE AND BELIEF AND SHOWS ALL THE INFORMATION REQUIRED BY LAW AND THE REGULATIONS ISSUED AND PRESCRIBED BY THE DEPARTMENT OF MINES.
 (SIGNED) Curtis A. Lucas
 CURTIS A. LUCAS LLS 275

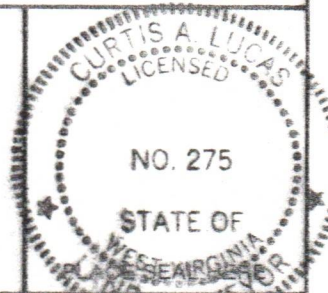

STATE OF WEST VIRGINIA
 DEPARTMENT OF MINES
 OIL AND GAS DIVISION



DATE October 29 1994
 FARM MONROE-PELL NO. 2
 API WELL NO.

47 - 013 - 3859-P
 STATE COUNTY PERMIT

(+) DENOTES LOCATION OF WELL ON UNITED STATES TOPOGRAPHIC MAPS
 WELL TYPE: OIL GAS _____ LIQUID INJECTION _____ WASTE DISPOSAL _____
 (IF "GAS,") PRODUCTION _____ STORAGE _____ DEEP _____ SHALLOW _____
 LOCATION: ELEVATION 1054 WATER SHED FIVE MILE RUN
 DISTRICT SHERIDAN COUNTY CALHOUN
 QUADRANGLE MACFARLAN

SURFACE OWNER FRANK MONROE ACREAGE 51
 OIL & GAS ROYALTY OWNER JULIA F. JOYCE, ATTY. LEASE ACREAGE 51
 LEASE NO. 57171 & 66748

PROPOSED WORK: DRILL _____ CONVERT _____ DRILL DEEPER _____ REDRILL _____ FRACTURE OR STIMULATE _____ PLUG OFF OLD FORMATION _____ PERFORATE NEW FORMATION _____ OTHER PHYSICAL CHANGE IN WELL (SPECIFY) _____

PLUG AND ABANDON CLEAN OUT AND REPLUG _____
 TARGET FORMATION SALT SAND ESTIMATED DEPTH 1869'
 WELL OPERATOR PERKINS OIL & GAS INC DESIGNATED AGENT DERYL L. PERKINS
 ADDRESS RT 2 PENNSBORO WV 26415 ADDRESS SAME

05/17/2024