

FILE NO. _____
 DRAWING NO. _____
 SCALE 1" = 400'
 MINIMUM DEGREE OF ACCURACY 1' IN 200'
 PROVEN SOURCE OF ELEVATION BM-CHISEL 5A
ON CULVERT - 992'
BIG ISAAC T/2 TOPO

I THE UNDERSIGNED, HEREBY CERTIFY THAT THIS PLAT IS CORRECT TO THE BEST OF MY KNOWLEDGE AND BELIEF AND SHOWS ALL THE INFORMATION REQUIRED BY LAW AND THE REGULATIONS ISSUED AND PRESCRIBED BY THE DEPARTMENT OF MINES.
 (SIGNED) Steven P. Murray
 R.P.E. _____ L.L.S. 707

PLACE SEAL HERE

(+) DENOTES LOCATION OF WELL ON UNITED STATES TOPOGRAPHIC MAPS
 FORM IV-6 (8-78)

STATE OF WEST VIRGINIA
 DEPARTMENT OF MINES
 OIL AND GAS DIVISION




DATE JANUARY 22, 1982
 OPERATOR'S WELL NO. 5-405
 API WELL NO. 47-017-3075-1
 STATE _____ COUNTY _____ PERMIT _____

CANCELLED

WELL TYPE: OIL GAS X LIQUID INJECTION WASTE DISPOSAL
 (IF "GAS") PRODUCTION X STORAGE DEEP SHALLOW X
 LOCATION: ELEVATION 1178' WATER SHED TRAUGH FORK & BUCKEYE CREEK
 DISTRICT GREENBERG COUNTY DODDRIIDGE
 QUADRANGLE BIG ISAAC T/2 TOPO ACREAGE 48
 SURFACE OWNER BILLY DEVERICKS LEASE ACREAGE 48
 OIL & GAS ROYALTY OWNER BILLY DEVERICKS LEASE ACREAGE 48
 LEASE NO. 272
 PROPOSED WORK: DRILL X CONVERT DRILL DEEPER REDRILL FRACTURE OR STIMULATE PLUG OFF OLD FORMATION PERFORATE NEW FORMATION OTHER PHYSICAL CHANGE IN WELL (SPECIFY) _____

PLUG AND ABANDON CLEAN OUT AND REPLUG
 TARGET FORMATION Clinton ESTIMATED DEPTH 5300 FT.
 WELL OPERATOR SCOTT OIL & GAS DESIGNATED AGENT ROGER ZINN
 ADDRESS PO Box 112 SALEM W VA 26426 ADDRESS PO Box 112 SALEM W VA. 26426

APR 24 1984

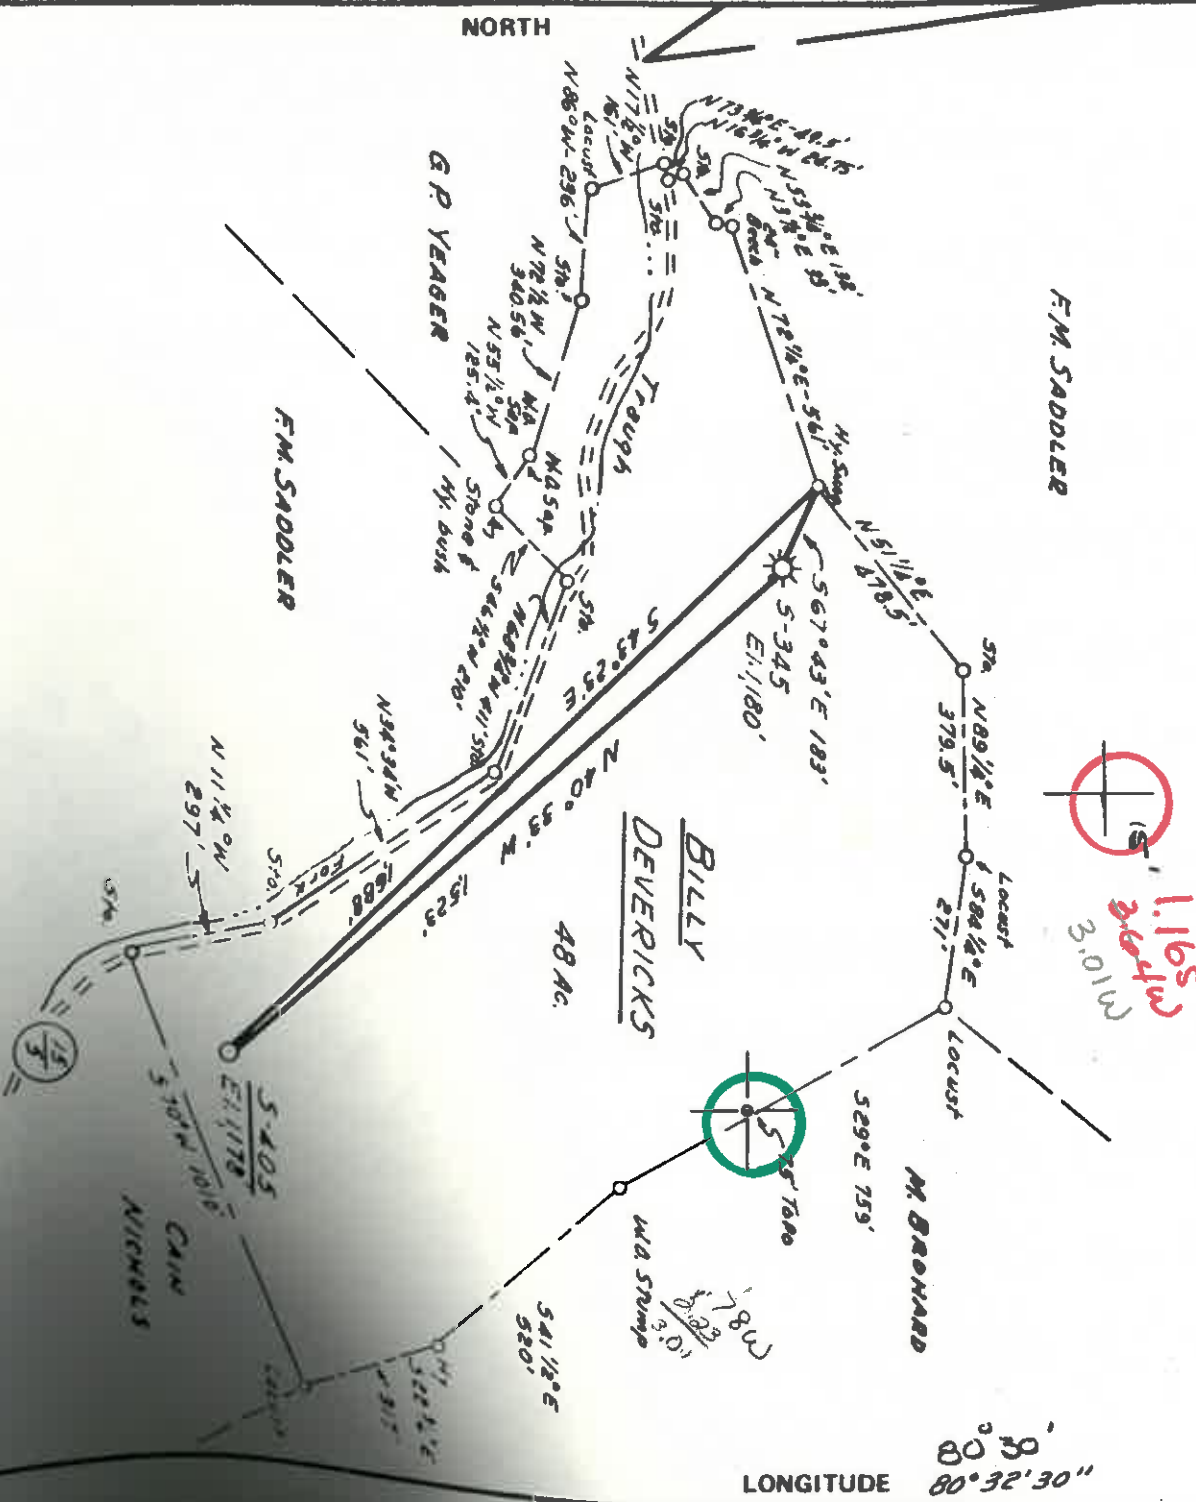

FILE NO. _____
 DRAWING NO. _____
 SCALE 1" = 400'
 MINIMUM DEGREE OF ACCURACY 1/16 200'
 PROVEN SOURCE OF ELEVATION BM-CHISEL 58
ON CULVERT - 998'
BIO ISAAC 7 1/2 7000

I THE UNDERSIGNED, HEREBY CERTIFY THAT THIS PLAT IS CORRECT TO THE BEST OF MY KNOWLEDGE AND BELIEF AND SHOWS ALL THE INFORMATION REQUIRED BY LAW AND THE REGULATIONS ISSUED AND PRESCRIBED BY THE DEPARTMENT OF MINES.
 (SIGNED) Stewart P. Harty
 R.P.E. _____ L.I.S. 707

PLACE SEAL HERE

(+) DENOTES LOCATION OF WELL ON UNITED STATES TOPOGRAPHIC MAPS
 FORM IV-6
 (8-78)

STATE OF WEST VIRGINIA
 DEPARTMENT OF MINES
 OIL AND GAS DIVISION

DATE JANUARY 22, 19 82
 OPERATOR'S WELL NO. 5-405
 API WELL NO. 47-017
 STATE 47 COUNTY 017 PERMIT 3075



WELL TYPE: OIL GAS X LIQUID INJECTION WASTE DISPOSAL
 (IF "GAS") PRODUCTION X STORAGE DEEP SHALLOW X
 LOCATION: ELEVATION 1178' WATER SHED TRAUGH ROCK & BUCKEYE CREEK
 DISTRICT GREENBRIER COUNTY DODDRIIDGE
 QUADRANGLE BIO ISAAC 7 1/2 7000
 SURFACE OWNER BILLY DEVERICKS ACREAGE 48
 OIL & GAS ROYALTY OWNER BILLY DEVERICKS LEASE ACREAGE 48
 LEASE NO. 272

PROPOSED WORK: DRILL X CONVERT DRILL DEEPER REDRILL FRACTURE OR STIMULATE PLUG OFF OLD FORMATION PERFORATE NEW FORMATION OTHER PHYSICAL CHANGE IN WELL (SPECIFY) _____

PLUG AND ABANDON CLEAN OUT AND REPLUG
 TARGET FORMATION & DEPTH 5300 FT.
 WELL OPERATOR SCOTT OIL & GAS DESIGNATED AGENT ROGER ZINN
 ADDRESS PO Box 112 SALEM WVA 26426
 ADDRESS PO Box 112 SALEM WVA 26426

MAR 01 1982



1) Date: February 4, 19 83
 2) Operator's Well No. B111 Devericks #2 9-600
 3) API Well No. 47-01-2075 Perm. State County Permit

DRILLING CONTRACTOR: _____
 STATE OF WEST VIRGINIA
 DEPARTMENT OF MINES, OIL AND GAS DIVISION
 OIL AND GAS WELL PERMIT APPLICATION

4) WELL TYPE: A Oil / Gas / Deep / Shallow /
 B (If "Gas", Production / Underground storage /
 5) LOCATION: Elevation: 1175 / Watershed: TRIPSON FORK & BRUCKEY CREEK
 District: BRUNSWICK / County: POQUONOC
 6) WELL OPERATOR: JAMES F. SCOTT / Quadrangle: B10 ESAC
 Address: P. O. Box 112 / SETON, WV 26282
 7) OIL & GAS ROYALTY OWNER: B111y Devericks / Address: PARCELS 2, BOX 190 / B113101, WV 26352
 8) SURFACE OWNER: STYBY DEVERICKS / Address: ROUTE 2, BOX 190 / B113101, WV 26352
 9) FIELD SALE (IF MADE) TO: Acreage 48 / Name _____ / Address _____
 10) OIL & GAS INSPECTOR TO BE NOTIFIED: Name ROBERT E. BOX 2325 / Address ROUTE 100, BOX 2325 / WINE LAKE, WV 26376
 11) COAL OWNER(S) WITH DECLARATION ON RECORD: Name WILLIS REYNOLDS / Address UNION RECTORI WARE BUILDING / CLIFTSBURG, WV 26301
 12) COAL OPERATOR: Name _____ / Address _____
 13) COAL LESSEE WITH DECLARATION ON RECORD: Name F. O. BOX 1218 / Address CONSLATION ROAD / WARTBURG, WV 26382
 14) COAL LESSEE WITH DECLARATION ON RECORD: Name _____ / Address _____
 15) PROPOSED WORK: Drill / Drill deeper / Redrill / Fracture or stimulate /
 Plug off old formation / Perforate new formation /
 Other physical change in well (specify) ALEXANDER, GATTIOWN, SPECIFICITY, GENSON, 20th SEAM, HIGH

16) GEOLOGICAL TARGET FORMATION, PSHO feet
 17) Estimated depth of completed well, 1175 feet
 18) Approximate water strata depths: Fresh, _____ feet; salt, _____ feet.
 19) Approximate coal seam depths: _____ feet; Is coal being mined in the area? Yes No

20) CASING AND TUBING PROGRAM

CASING OR TUBING TYPE	Size	Grade	SPECIFICATIONS		New	Used	FOOTAGE INTERVALS		CEMENT FILL-UP OR SACKS (Cubic feet)	PACKERS
			Weight per ft.	per ft.			Left in well	Right in well		
Conductor	11 3/4"									Kind
Fresh water										Size
Coal	6 5/8"									Depths set
Intermediate	4 1/2"									Perforations: Top Bottom
Production										
Tubing										
Liners										

21) EXTRACTION RIGHTS
 Check and provide one of the following:
 Included is the lease or leases or other continuing contract or contracts by which I hold the right to extract oil or gas.
 The requirement of Code 22-4-1-(c) (1) through (4). (See reverse side for specifics.)
 22) ROYALTY PROVISIONS
 Is the right to extract, produce or market the oil or gas based upon a lease or other continuing contract or contracts providing for flat well royalty or any similar provision for compensation to the owner of the oil or gas in place which is not inherently related to the volume of oil or gas so extracted, produced or marketed? Yes No
 If the answer above is No, nothing additional is needed. If the answer is Yes, you may use Affidavit Form IV-60.
 23) Required Copies (See reverse side.)
 24) Copies of this Permit, A pollution and the enclosed plat and reclamation plan have been mailed by registered mail or delivered by hand to the above named coal operator, coal owner(s), and coal lessee on or before the day of the mailing or delivery of this Permit. Application for the Department of Mines at Charleston, West Virginia.

Notary: James F. Scott / Signed: James F. Scott / Its: Inspector
 My Commission Expires: June 30, 1980

OFFICE USE ONLY
 DRILLING PERMIT
 Permit number: _____ / Date: _____ / 19 ____

This permit covering the well operator and well location shown below is evidence of permission granted to drill in accordance with the pertinent legal requirements subject to the conditions contained herein and on the reverse hereof. Notification must be given to the District Oil and Gas Inspector. (Refer to Sec. 101. Permits for the construction of roads, excavations and pits for any permitted work. In addition, the well operator or his contractor shall notify the proper district oil and gas inspector 24 hours before actual permitted work has commenced.)
 Permit expires _____ unless drilling is commenced prior to that date and prosecuted with due diligence.
 Bond: _____ Agent: _____ Plat: _____ Casing: _____ Fee: _____
 Administrator, Office of Oil and Gas

Line Item Explanation

- 1) Date of Application
- 2) Your well name and number
- 3) To be filled out by office of oil & gas
- 4A) "Oil" means natural crude oil or petroleum and other hydrocarbons, regardless of gravity, which are produced at the well in liquid form by ordinary production methods and which are not the result of condensation of gas after it leaves underground reservoirs; "Gas" means all natural gas and all other fluid hydrocarbons not defined as oil.
- 4B) "Shallow well" means any well drilled and completed in a formation above the top of the uppermost member of the "Onondaga Group" or a depth less than six thousand feet, whichever is shallower.
 "Deep well" means any well drilled and completed in a formation at or below the top of the uppermost member of the "Onondaga Group" or at a depth less than six thousand feet, whatever is shallower.
- 5) Where well is located
- 6) Before a permit can be issued in a corporation, company partnership, or fictitious name, the name must be registered with the Secretary of State Office
- 7) Use separate sheet if necessary
- 8) Present surface owner at time application is filed.
- 9) Optional
- 11) See Reg. 7.01 relating to code §22-4-1k
- 12) "Coal Operator" means any persons, firm, partnership, partnership association or corporation that proposes to or does operate a coal mine. See Note 24
- 13 & 14) As per §22-4-20; See Note 24
- 15) Work that will be attempted—A separate Form IV-2 shall not be required for fracturing or stimulating a well where fracturing or stimulating is to be part of the work for which a permit is sought and is noted as such on the Form IV-2 filed in connection therewith.
- 16) Anticipated formation for which well will be completed
- 17) Self explanatory
- 18) Depth to deepest freshwater, and shallowest salt water, taken from nearby wells corrected for differences in elevation
- 19) All coal seam depths
- 20) Proposed casing program and cementing refer to Code 22-4-5, 22-4-6, 22-4-7, 22-4-8, 22-4-8a Reg 9.01, 15.01, 15.02, 15.03, 15.04, 25.01, 25.02, 25.03, 25.04
- 21) Code 22-4-11(c) - In lieu of filing the lease or leases or other continuing contract or contracts, the applicant for a permit described herein may file the following:
 (1) A brief description of the tract of land including the district and county wherein the tract is located;
 (2) The identification of all parties to all leases or other continuing contractual agreements by which the right to extract, produce or market the oil or gas is claimed;
 (3) The book and page number wherein each such lease or contract by which the right to extract, produce or market the oil or gas is recorded;
 (4) A brief description of the royalty provisions of each such lease or contract.
- 22) Code 22-4-11(d) and 22-4-11(e).
- 23) Regulation 7.02 of the Department of Mines provides that the original and four copies of Form IV-2 must be filed with the Department, accompanied by (i) a plat in the form prescribed by Regulation 11, (ii) a bond in one of the forms prescribed by Regulation 12, or in lieu thereof the other security allowed by Code §22-4-2, (iii) Form IV-9, "Reclamation Plan", applicable to the reclamation required by Code §22-4-12b and Regulation 23, (iv) unless previously paid on the same well, the fee required by Code §22-4-12a, and (v) if applicable, the consent required by Code §22-4-8a from the owner of any water well or dwelling within 200 feet of the proposed well.
- 24) **The above named coal operator, coal owner(s), and coal lessee are hereby notified that any objection they wish to make or are required to make by Code §22-4-3 must be filed with the Department of Mines within fifteen (15) days after the receipt of this Application by the Department.**

The following waiver must be completed by the coal operator and by any coal owner or coal lessee who has recorded a declaration under Code 22-4-20, if the permit is to be issued within fifteen (15) days of receipt thereof.

WAIVER

The undersigned coal operator _____ / owner _____ / lessee _____ / of the coal under this well location has examined this proposed well location. If a mine map exists which covers the area of the well location, the well location has been added to the mine map. The undersigned has no objection to the work proposed to be done at this location, provided, the well operator has complied with all applicable requirements of the West Virginia Code and the governing regulations.

Date: _____, 19____, By _____, Its _____



..... S-405
Farm Bill Devericks # 2
API #47 - 017 - 3075
Date Jan. 21, 1982

STATE OF WEST VIRGINIA
OFFICE OF OIL AND GAS - DEPARTMENT OF MINES

OIL AND GAS WELL PERMIT APPLICATION

WELL TYPE: Oil / Gas /

(If "Gas", Production / Underground storage / Deep / Shallow /

LOCATION: Elevation: 1178 Watershed: Traugh Fork & Buckeye Creek
District: Greenbrier County: Doddridge Quadrangle: Big Isaac 7.5'

WELL OPERATOR James F. Scott
Address P.O. Box 112
Salem, WV 26426
DESIGNATED AGENT James F. Scott
Address P.O. Box 112
Salem, WV 26426

OIL AND GAS
ROYALTY OWNER Billy Devericks
Address Rt. 2 Box 148
Bristol, WV 26332
COAL OPERATOR
Address _____

SURFACE OWNER Billy Devericks
Address Rt. 2 Box 148
Bristol, WV 26332
ACREAGE 48
COAL OWNER(S) WITH DECLARATION ON RECORD:
NAME Willis Tetrick
Address Union National Bank Bldg.
Clarksburg, WV 26301
NAME _____
Address _____

FIELD SALE (IF MADE) TO:
NAME _____
Address _____
COAL LESSEE WITH DECLARATION ON RECORD:
NAME Consolidation Coal
Address P.O. Box 1314
Morgantown, WV 26505

RECEIVED

JAN 25 1982

OIL AND GAS DIVISION
WV DEPARTMENT OF MINES

NAME Stephen Casey
Address Rt. 2; Box 232-D
Jane Lew, WV 26378
Telephone 884-7470

The undersigned well operator is entitled to operate for oil or gas purposes at the above location under a deed / lease / other contract / dated Feb. 23, 1981, on the undersigned well operator from Billy Devericks & Lucille Devericks.
If said deed, lease, or other contract has been recorded:)

recorded on March 20, 1981, in the office of the Clerk of County Commission of Doddridge County, West Virginia, in 119 Book at page 569. A permit is requested as follows:
PROPOSED WORK: Drill X / Drill Deeper / Redrill / Fracture or stimulate / Plug off old formation / Perforate new formation /
Other physical change in well (specify) _____

--planned as shown on the work order on the reverse side hereof.
The above named coal operator, coal owner(s), and coal lessee are hereby notified that any objection they wish to make or are required to make by Code 522-4-3 must be filed with the Department of Mines within fifteen (15) days after receipt of this Application by the Dept. Copies of this Permit Application and the enclosed plat and reclamation plan have been filed by registered mail or delivered by hand to the above named coal operator, coal owner(s), and coal lessees on or before the day of the mailing or delivery of this Application to the Department of Mines at Charleston, West Virginia.

EASE SUBMIT COPIES OF ALL
CPHYSICAL LOGS DIRECTLY TO:

ST VIRGINIA OIL AND GAS
RESERVATION COMMISSION
13 WASHINGTON ST., E.
CHARLESTON, WV 25311
Telephone - 304/348-3092

James F. Scott
Well Operator
By: James F. Scott
Its: Owner

