

9550

LATITUDE 39-15-00


LONGITUDE 80-50-00

DODD 3366

ROSS LEASE

WELL NO. JK-1065

12.75 ACRES

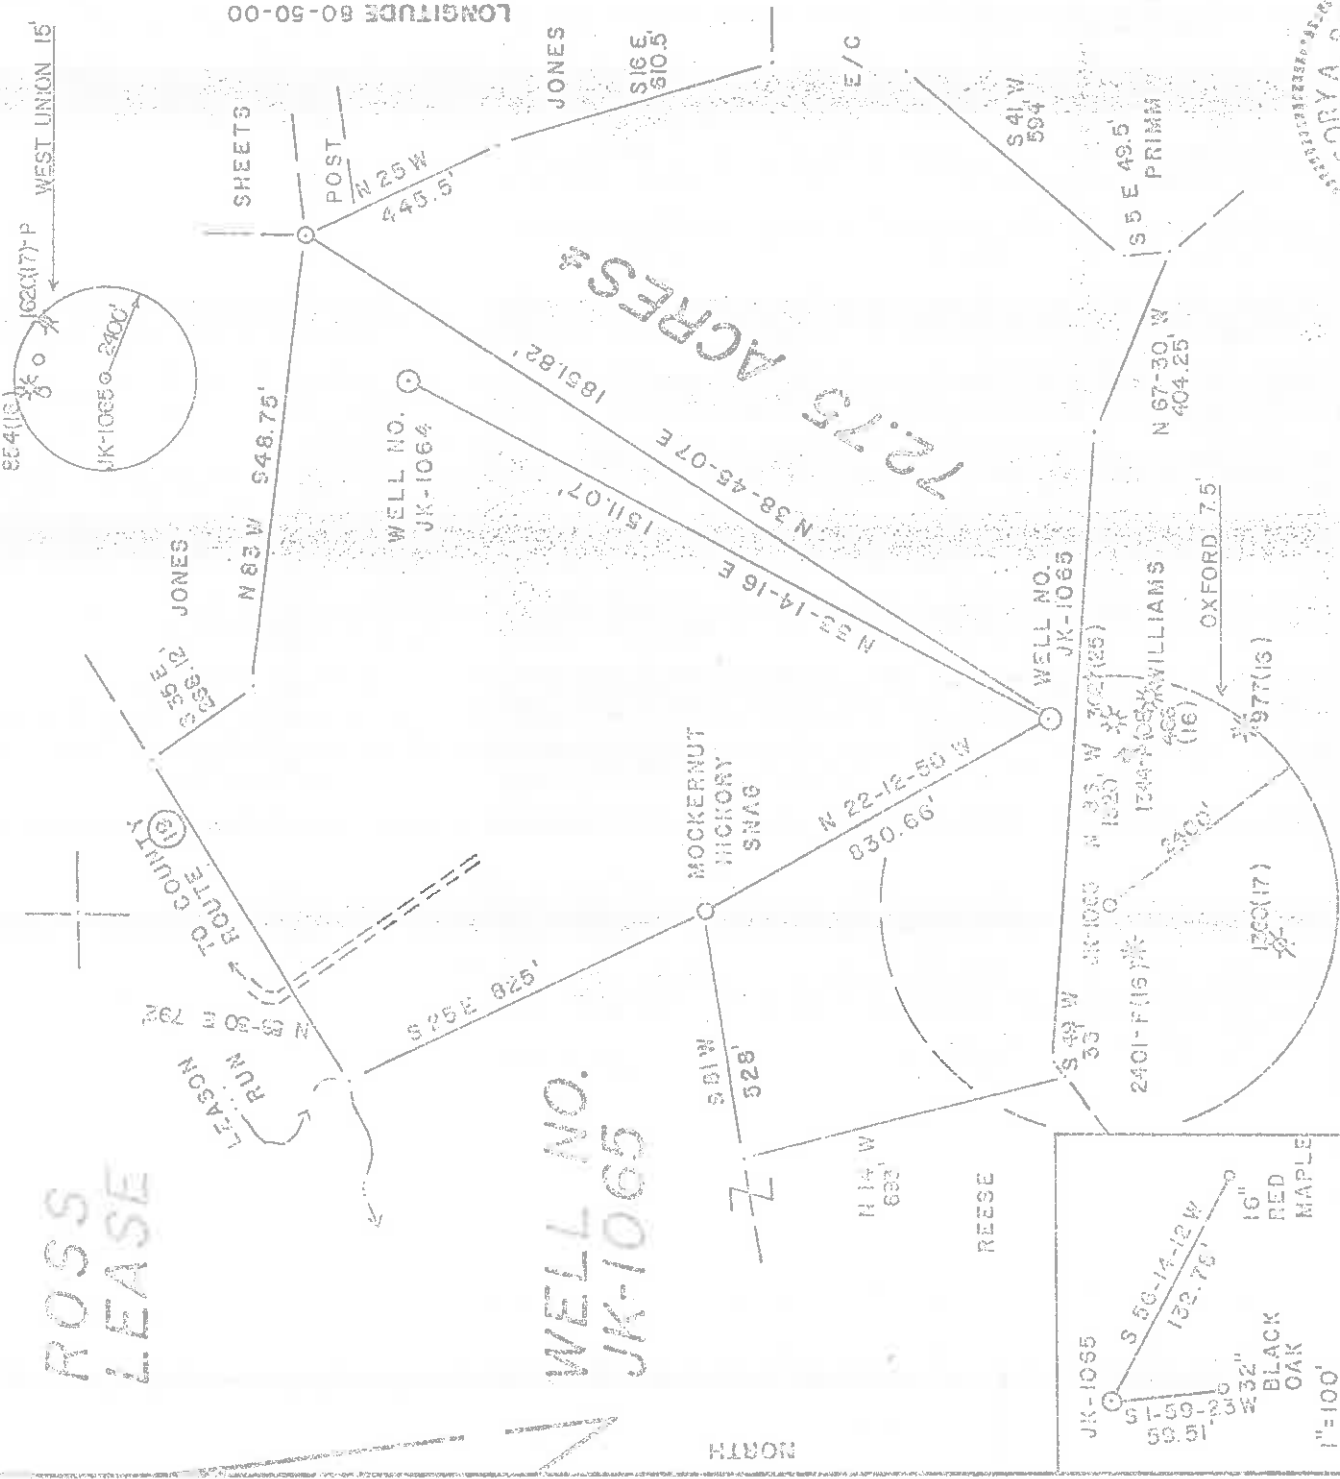


I, THE UNDERSIGNED, HEREBY CERTIFY THAT THIS PLAT IS CORRECT TO THE BEST OF MY KNOWLEDGE AND BELIEF AND SHOWS ALL THE INFORMATION REQUIRED BY LAW AND THE REGULATIONS ISSUED AND PRESCRIBED BY THE DEPARTMENT OF MINES.

(SIGNED) Gregory A. Smith
R.P.E. L.L.S. 577

FILE NO. 18-9
DRAWING NO. _____
SCALE 1" = 400'
MINIMUM DEGREE OF ACCURACY 1:200
PROVEN SOURCE OF ELEVATION TOP OF KNOB ELEV. 1223

(+) DENOTES LOCATION OF WELL ON UNITED STATES TOPOGRAPHIC MAPS
FORM IV-6 (8-78)

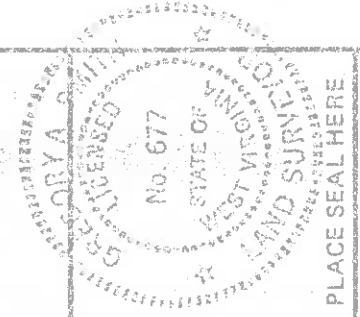

PLACE SEAL HERE

DATE SEPT. 3, 19 84
OPERATOR'S WELL NO. JK-1065
API WELL NO. 47-017-3368

STATE COUNTY PERMIT
CANCELLED

STATE OF WEST VIRGINIA
DEPARTMENT OF MINES
OIL AND GAS DIVISION

WELL TYPE: OIL GAS LIQUID INJECTION WASTE DISPOSAL
(IF "GAS") PRODUCTION STORAGE DEEP SHALLOW
LOCATION: ELEVATION 1035' WATER SHED LEASON RUN
DISTRICT CENTRAL COUNTY DODDRIDGE
QUADRANGLE OXFORD 7.5
SURFACE OWNER RAY H. & LORAGALE RICHARDS ACREAGE 72.75
OIL & GAS ROYALTY OWNER F.H. ROSS et al. LEASE NO. JJ-1548 LEASE ACREAGE 72.75

PROPOSED WORK: DRILL CONVERT DRILL DEEPER REDRILL FRACTURE OR STIMULATE PLUG OFF OLD FORMATION PERFORATE NEW FORMATION OTHER PHYSICAL CHANGE IN WELL (SPECIFY) _____

PLUG AND ABANDON CLEAN OUT AND REFLUG
TARGET FORMATION ALEXANDER ESTIMATED DEPTH 5250'
WELL OPERATOR J & J ENTERPRISES INC. DESIGNATED AGENT RICHARD M. REDDECLIFF
ADDRESS P.O. BOX 48 BUCKHANNON, WV 26201

427

1) Date: Sept. 10, 19 84
 2) Operator's Well No. JK-1065
 3) API Well No. 47 017 3368
 State County Permit



STATE OF WEST VIRGINIA
 DEPARTMENT OF MINES, OIL AND GAS DIVISION
 APPLICATION FOR A WELL WORK PERMIT

4) WELL TYPE: A Oil Gas
 B (If "Gas", Production Underground storage Deep Shallow
 5) LOCATION: Elevation: 1035' Watershed: Leason Run LKHOEE1
 District: Central County: Doddridge Quadrangle: Oxford 7.5
 6) WELL OPERATOR J&J Enterprises Inc. 7) DESIGNATED AGENT Richard M. Reddecliff
 Address P.O. Box 48 Address P.O. Box 48
Buckhannon, WV 26201
 8) OIL & GAS INSPECTOR TO BE NOTIFIED
 Name Mike Underwood 9) DRILLING CONTRACTOR:
 Address Rt. 2, Box 114 Name S.W. Jack Drilling
Salem, WV 26426 Address P.O. Box 48
Buckhannon, WV 26201

10) PROPOSED WELL WORK: Drill deeper Redrill Stimulate
 Plug off old formation Perforate new formation
 Other physical change in well (specify) _____

11) GEOLOGICAL TARGET FORMATION, Alexander

12) Estimated depth of completed well, 5350' feet
 13) Approximate true depths: Fresh, 115' feet; salt, N/A feet.
 14) Approximate coal seam depths: N/A Is coal being mined in the area? Yes

15) CASING AND TUBING PROGRAM

| CASING OR TUBING TYPE | SPECIFICATIONS | | | FOOTAGE INTERVALS | | CEMENT FILL-UP OR SACKS (Cubic feet) |
|-----------------------|----------------|-------|----------------|-------------------|--------------|--------------------------------------|
| | Size | Grade | Weight per ft. | For drilling | Left in well | |
| Conductor | 11 3/4 | H-40 | 42 | 30 | 0 | 0 Sacks |
| Fresh water | 8 5/8 | ERW | 23 | 1135 | 1135 | To Surface |
| Coal | 8 5/8 | ERW | 23 | 1135 | 1135 | To surface |
| Intermediate | | | | | | |
| Production | 4 1/2 | J-55 | 10.5 | 5350 | 5350 | 300 Sacks |
| Tubing | | | | | | or as required by rule |
| Liners | | | | | | |

RECEIVED
 DEPT. OF MINES
 OIL & GAS DIVISION
 No. SP 86 1984
 by rule

OFFICE USE ONLY
 DRILLING PERMIT

47-017-3368

Permit number _____ Date November 1, 19 84

This permit covering the well operator and well location shown below is evidence of permission granted to drill in accordance with the pertinent legal requirements subject to the conditions contained herein and on the reverse hereof. Notification must be given to the District Oil and Gas Inspector, (Refer to No. 8) Prior to the construction of roads, locations and pits for any permitted work. In addition, the well operator or his contractor shall notify the proper district oil and gas inspector 24 hours before actual permitted work has commenced.)

The permitted work is as described in the Notice and Application, plat, and reclamation plan, subject to any modifications and conditions specified on the reverse hereof. Permit expires November 1, 1986 unless well work is commenced prior to that date and prosecuted with due diligence.

| | | | | |
|-----------------|------------------|-----------------|-----------|-------------|
| Bond: <u>82</u> | Agent: <u>MW</u> | Plat: <u>TS</u> | Casing | Fee |
| | | | <u>TS</u> | <u>1807</u> |

Margaret J. Hasser
 Administrator, Office of Oil and Gas

NOTE: Keep one copy of this permit posted at the drilling location.

See the reverse side of the APPLICANT'S COPY for instructions to the well operator.

File

