

Latitude 39°22'30"

75'
+

80°45'00"

Longitude

Topo Location

7.5' Loc. 0.745 15' Loc. 3.645
2.06W (calc.) 2.06W

Company 2086

Farm Jasper Scott

15' Quad West Union EC
(sec.)

7.5' Quad West Union

District West Union

WELL LOCATION PLAT

County 017 Permit 30099


West Union District, Doddridge County, W. Va.
 By Pittsburgh & W. Va. Gas Co., Clarksburg, W. Va.
 On 75 acres (Map Ref, West Union, S.E.2-1); surface owned by
 Jasper Scott, Star Route, West Union, W. Va., and mineral
 rights by Rachel Robinson, R. F. D. No. 1, Mannington, W. Va.
 Well was completed July 8, 1911.
 Elevation, 980' L.
 13" conductor, 16'; 10" casing, 164'; 8 $\frac{1}{4}$ ", 1039'; 6-5/8", 1851'.
 Coal was encountered at 45-47, 326-330, and 577-580'.
 Abandonment reported to Dept. of Mines March 19, 1935.
 Located 3-23-1911; began drg. 6-8-1911; comp. drg. 7-8-1911.
 Fresh water at 880'; salt water at 1675'.
 Well was not shot. 6-5/8" hole. Gas well.

	Top.	Bottom.	Thickness.
Clay, red, soft	0	8	8
Slate, white, soft	8	35	27
Gravel, white, soft	35	37	2
Slate, white, soft	37	45	8
Coal, black, soft	45	47	2
Lime, white, hard	47	57	10
Slate, white, soft	57	97	40
Lime, white, hard	97	107	10
Slate, red, soft	107	157	50
Lime, white, hard	157	172	15
Slate, red, soft	172	212	40
Slate, white, soft	212	250	38
Sand, white, soft	250	265	15
Lime, white, hard	265	289	24
Slate, white, soft	289	305	16
Sand, white, hard	305	320	15
Slate, white, soft	320	326	6
Coal, black, soft	326	330	4
Slate, white, soft	330	340	10
Lime, white, hard	340	355	15
Slate, red, soft	355	400	45
Lime, wed, hard	400	435	35
Slate, red, soft	435	480	45
Slate and shell, white, hard	480	540	60
Slate, red, soft	540	555	15
Slate, white, soft	555	577	22
Pittsburgh Coal, black, soft	577	580	3
Lime, white, hard	580	600	20
Slate and shells, white, hard	600	710	110
Lime, white, hard	710	716	6
Slate, red, soft	716	734	18
Lime, white, hard	734	740	6
Slate, white, soft	740	765	25
Slate, red, soft	765	840	75
Little Dunkard Sand, white, hard (water at 880')	840	884	44
Slate, black, soft	885	900	15
Slate, white, soft	900	915	15
Slate, red, soft	915	955	40
Slate, white, soft	955	1005	50
Big Dunkard Sand, white, hard	1005	1030	25
Slate, black, soft	1030	1075	45

(OVER)

JOSHUA ROBINSON NO. 2086 WELL (Continued).

	Top.	Bottom.	Thickness.
Lime, white, hard	1075	- 1100	25
1st Salt Sand, white, hard	1100	- 1140	40
Slate and shells, white, hard	1140	- 1240	100
Slate, black, soft	1240	- 1260	20
2nd Salt Sand, white, hard	1260	- 1285	25
Slate and shells, white, soft	1285	- 1365	80
Coal, black, soft	1365	- 1371	6
Lime, white, hard	1371	- 1386	15
3rd Salt Sand, white, hard	1386	- 1550	164
Slate, black, soft	1550	- 1650	100
Maxton Sand, white, hard (water, 1675')	1650	- 1755	105
Slate, red, soft	1755	- 1775	20
Little Lime, white, hard	1775	- 1787	12
Slate, black, soft	1787	- 1815	28
Big Lime, white, hard	1815	- 1915	100
Big Injun Sand, white, hard (gas, 1983'; gas, 1995')	1915	- 2015	100
Slate, white, soft	2015	- 2025	10
Squaw Sand, white, hard (gas, 2056')	2025	- 2070	45
Unrecorded, to bottom	2070	- 2082	12

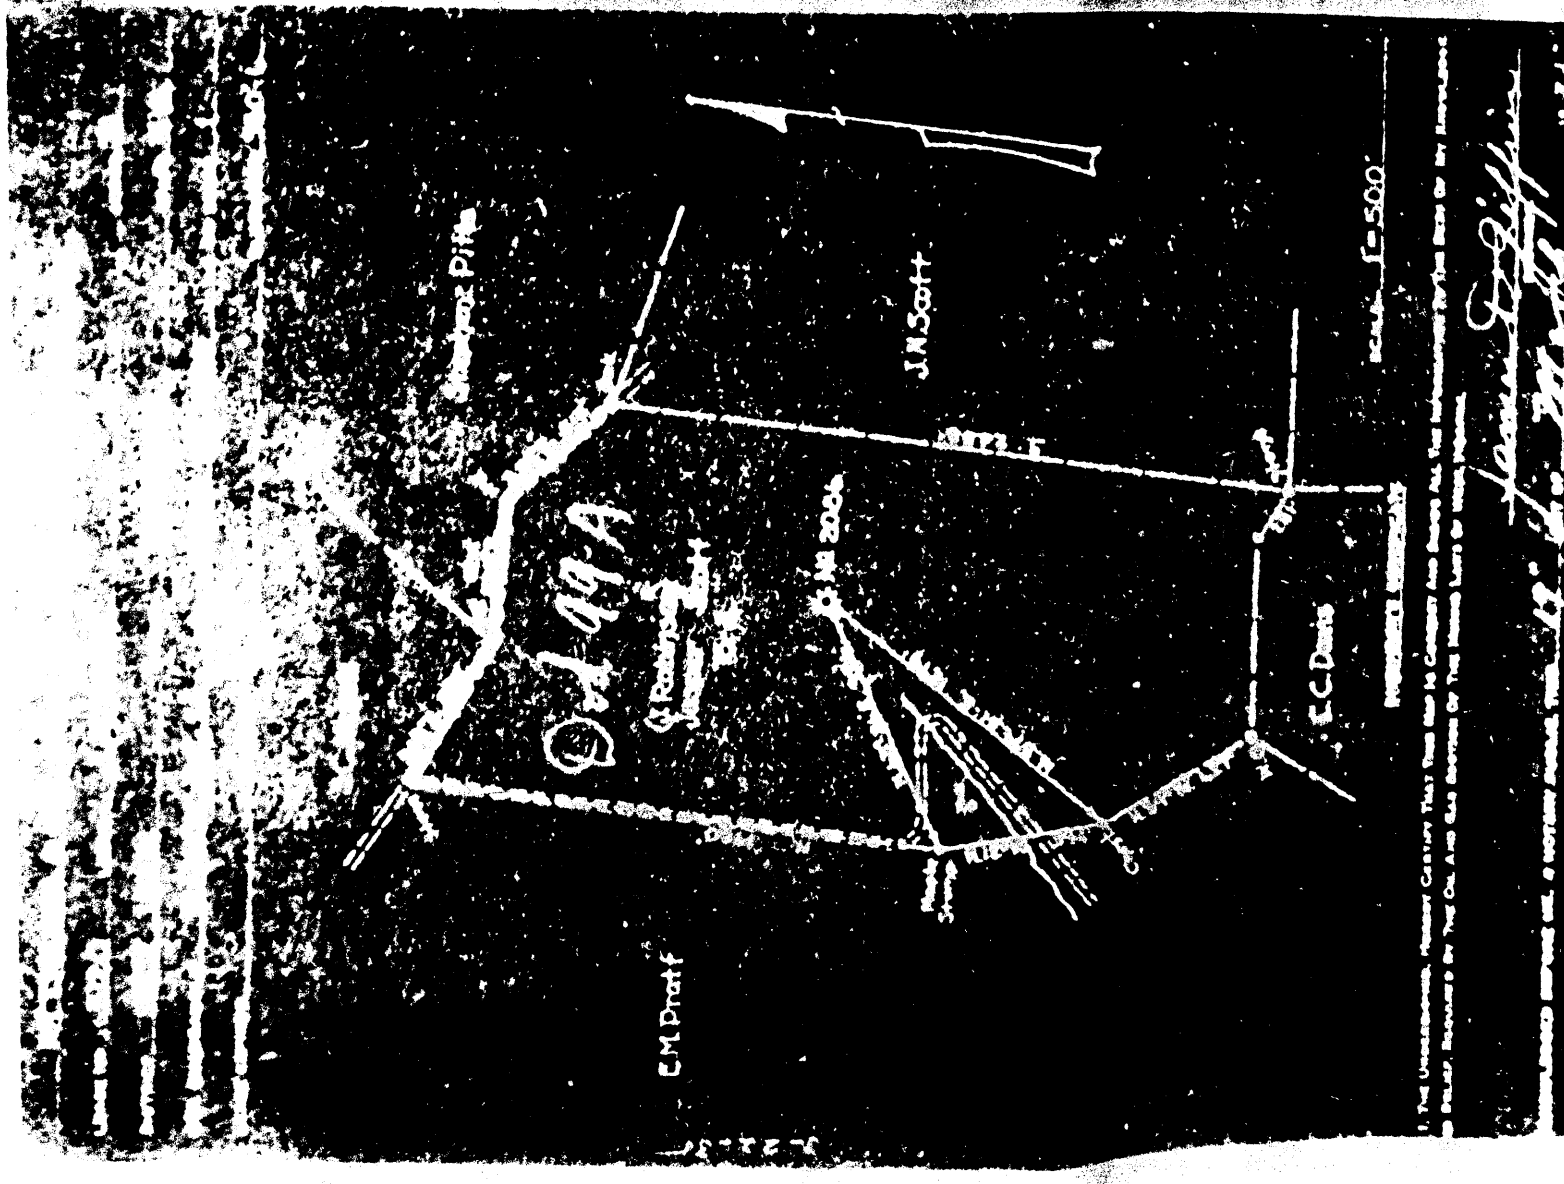

Survey Pits

J.N. Scott

Dad 99-A

R. M. 2006

R. M. 2007

E.C. Davis

E.M. Pratt

SCALE: 1" = 500'

I, THE UNDERSIGNED, HEREBY CERTIFY THAT THIS IS A CORRECT AND COMPLETE COPY OF THE ORIGINAL SURVEY RECORD FOR THIS OIL AND GAS LEASE AS SHOWN ON THE ABOVE MAP AND THAT I AM NOT PROVIDING ANY OTHER INFORMATION.

James P. Griffin
 19. 10. 1911

PITTSBURGH & WEST VA GAS COMPANY
 CLARKSBURG, WEST VA.

COMPLETION DATA SHEET
 NO. 2

FORMATION RECORD

Well No. 2086, Joshua Robinson farm,
 West Union Dist., Doddridge County, W. Va.

Name	Color	Character	(In. Gas or Water)	Top	Bottom	Thickness	Total Depth	Remarks
Clay	Red	Soft		0	8	8	8	
Slate	White	"		8	35	27	35	
Gravel	"	"		35	37	2	37	
Slate	"	"		37	45	8	45	
Coal	"	"		45	47	2	47	
Lime	Black	"		47	57	10	57	
Slate	White	Hard		57	97	40	97	
Lime	"	Hard		97	107	10	107	
Slate	"	Soft		107	157	50	157	
Lime	Red	Soft		157	172	15	172	
Slate	White	Hard		172	212	40	212	
Lime	Red	Soft		212	250	38	250	
Slate	White	"		250	265	15	265	
Sand	"	"		265	269	4	269	
Lime	"	Hard		269	285	16	285	
Slate	"	Soft		285	305	20	305	
Sand	"	Hard		305	330	25	330	
Slate	"	Soft		330	336	6	336	
Coal	"	"		336	330	4	330	
Slate	Black	"		330	340	10	340	
Lime	White	"		340	355	15	355	
Slate	"	Hard		355	400	45	400	
Lime	Red	Soft		400	435	35	435	
Slate	"	Hard		435	480	45	480	
Lime	"	Soft		480	540	60	540	
Slate	White	Hard		540	555	15	555	
Slate	Red	Soft		555	577	22	577	
"	"	"		577	580	3	580	
Pg. Coal	Black	Hard		580	600	20	600	
Lime	White	"		600	710	110	710	
Slate	"	"		710	716	6	716	
Lime	"	"		716	724	8	724	
Slate	Red	Soft		724	740	16	740	
Lime	White	Hard		740	755	15	755	
Slate	"	Soft		755	768	13	768	
"	"	"		768	795	27	795	
"	"	"		795	840	45	840	
"	"	"		840	885	45	885	
Little Dunkard	White	Hard		885	900	15	900	
Slate	Black	Soft		900	915	15	915	
"	White	"		915	935	20	935	
"	Red	"		935	1005	70	1005	
"	White	"		1005	1080	75	1080	
Big Dunkard	White	Hard		1080	1075	5	1075	
Slate	Black	Soft		1075	1100	25	1100	
Lime	White	Hard		1100	1140	40	1140	
Let. Salt Sand	"	"		1140	1240	100	1240	
Slate	"	"		1240	1340	100	1340	
Slate	"	"		1340	1440	100	1440	
Slate	"	"		1440	1540	100	1540	

1540' 65'

Well was not shot at
 Fresh water at 600'
 Not shot.
 Fresh water at 1075'

PITTSBURGH & WEST VA GAS COMPANY
 CLARKSBURG, WEST VA.

COMPLETION DATA SHEET
 NO. 2

FORMATION RECORD

Well No. 2086, Joshua Robinson farm,
 West Union Dist., Doddridge County, W. Va.

Name	Color	Character	(In. Gas or Water)	Top	Bottom	Thickness	Total Depth	Remarks
Slate	Black	Soft		1940	1860	80	1940	
Snd. Salt Sand	White	Hard		1860	1855	5	1855	
Slate	"	Soft		1855	1365	50	1365	
Coal	Black	"		1365	1371	6	1371	
Lime	White	Hard		1371	1386	15	1386	
Snd. Salt Sand	"	"		1386	1550	164	1550	
Slate	Black	Soft		1550	1650	100	1650	
Maron Sand	White	Hard	W-1675'	1650	1795	105	1795	
Slate	Red	Soft		1795	1775	20	1775	
Little Lime	White	Hard		1775	1767	8	1767	
Slate	Black	Soft		1767	1815	28	1815	
Big Lime	White	Hard		1815	1915	100	1915	
Big Lajun	"	"		1915	2015	100	2015	
Slate	"	Soft	G-1985'	2015	2025	10	2025	
Squas Sand	"	"	G-1995'	2025	2070	45	2070	
Un-recorded	"	Hard	G-2056'	2070	2038	32	2038	
Total Depth							2082'	

Well was not shot at
 Not shot.
 Fresh water at 1675'

AFFIDAVIT IN TRIPLICATE TO TIME AND MANNER OF PLUGGING AND FILLING WELL
(Approved by Chapter 5, Article 5, Section 56 of the Code)
WEST VIRGINIA DEPARTMENT OF MINES
OIL AND GAS DIVISION

WELL NO. 2086
WELL AND LOCATION
Star Post, West Union, East Va.
COUNTY Putnam
PLUGGING AND FILLING METHOD
Plugged with cement and iron pipe
DATE OF PLUGGING AND FILLING
March 1935

AFFIDAVIT

STATE OF WEST VIRGINIA,)
County of Putnam,) ss: Joseph Scott
I, the undersigned, being duly sworn, depose and say that the above named well was plugged and filled in the manner and to the time and in the manner herein stated, and that the work of plugging and filling said well was completed on the 11th day of March, 1935, and that the well was plugged and filled in the following manner:

Manner in which said well was plugged: Filled with Clay from total depth 2000' to 1004' Wood Plug 1'94' to 1'91' - Lead Plug 1'91' to 1'90'.
Cut 6-5/8" casing at 1'41 - 1'40 - 1'400 - 1100 - 1040
2" vent pipe welded in with perforations near top.

Manner in which coal was plugged:
Bridged hole outside 2-5/8" casing at 1'4' - Filled with Clay 1/4' to 20' - Cement 20' to surface. Bridged hole inside 6-5/8" casing at 11' - Filled with Cement around 2" vent pipe from 11' to surface. 2" vent pipe extending from 10' below said bridge to 9' above surface. End of 2" vent pipe welded in with perforations near top.
Description of monument. Cement and Iron Pipe Post - West Iron Pipe Co., Putnam, West Va. Co. 1935

and that the work of plugging and filling said well was completed on the 11th day of March, 1935.

WEST VIRGINIA DEPARTMENT OF MINES
OIL AND GAS DIVISION
PRELIMINARY DATA SHEET NO. 1

File No. Dod 99-A Well No. 2086
Pittsburgh & West Virginia Gas Company of Clemburg, J. Va.
containing 78 acres. Location Map W. U. S. E. 2-1 Putnam
West Union District in Putnam County, West Virginia
The surface of the above tract is owned in fee by Joseph Scott

of West Union, Star Route, E. Va. address, and the mineral rights are owned by Rachel Robinson of R. F. D. 1, Mannington, W. Va.

The oil and gas privileges are held under lease by the above named company, and this well is drilled under permit No. (Well Completed 7-8-1911)

Elevation of surface at top of well, 900
The number of feet of the different sized casings used in the well:
16 feet 1 1/2" dia. 130 feet 2" dia. 100 feet 3" dia. 100 feet 4" dia. 100 feet 6 5/8" dia. 100 feet 8" dia. 100 feet 10" dia. 100 feet 12" dia. 100 feet 14" dia. 100 feet 16" dia. 100 feet 18" dia. 100 feet 20" dia. 100 feet 24" dia. 100 feet 30" dia. 100 feet 36" dia. 100 feet 42" dia. 100 feet 48" dia. 100 feet 54" dia. 100 feet 60" dia. 100 feet 66" dia. 100 feet 72" dia. 100 feet 78" dia. 100 feet 84" dia. 100 feet 90" dia. 100 feet 96" dia. 100 feet 102" dia. 100 feet 108" dia. 100 feet 114" dia. 100 feet 120" dia. 100 feet 126" dia. 100 feet 132" dia. 100 feet 138" dia. 100 feet 144" dia. 100 feet 150" dia. 100 feet 156" dia. 100 feet 162" dia. 100 feet 168" dia. 100 feet 174" dia. 100 feet 180" dia. 100 feet 186" dia. 100 feet 192" dia. 100 feet 198" dia. 100 feet 204" dia. 100 feet 210" dia. 100 feet 216" dia. 100 feet 222" dia. 100 feet 228" dia. 100 feet 234" dia. 100 feet 240" dia. 100 feet 246" dia. 100 feet 252" dia. 100 feet 258" dia. 100 feet 264" dia. 100 feet 270" dia. 100 feet 276" dia. 100 feet 282" dia. 100 feet 288" dia. 100 feet 294" dia. 100 feet 300" dia. 100 feet dia. 100 feet 3000" dia. 100 feet 3006" dia. 100</