

RECEIVED

DEC 5 - 1984

OIL & GAS DIVISION
DEPT. OF MINES



STATE OF WEST VIRGINIA
DEPARTMENT OF MINES
OIL AND GAS DIVISION 7

28322
CLK 5423

Form OG-10

Quadrangle Clarksburg

Permit No. HAR 258

WELL RECORD

Oil or Gas Well Gas
(KIND)

Company G. F. Critchfield
 Address Box 387, Shinnston, W. Va.
 Farm Okey Snopps Acres 113
 Location (waters) Simpson Creek
 Well No. 1 Elev. 921
 District Simpson County Harrison
 The surface of tract is owned in fee by Okey Snopps
Route 2 Address Lumberport, W. Va.
 Mineral rights are owned by Okey Snopps-Royalty-
Deleware Gas By Lease Address Clarksburg, W. Va.
 Drilling commenced 6-12-62
 Drilling completed 9-13-62
 Date Shot _____ From _____ To _____
 With _____
 Open Flow _____ /10ths Water in _____ Inch
 _____ /10ths Merc. in _____ Inch
 Volume 300,000 Natural _____ Cu. Ft.
 Rock Pressure 500 lbs. _____ hrs.
 Oil none _____ bbls., 1st 24 hrs.
 WELL ACIDIZED NO
 WELL FRACTURED NO

Casing and Tubing	Used in Drilling	Left in Well	Packers
Size			Kind of Packer
16	15'		
13			
10	468'	468'	Size of
8 1/4	1043'	300'	
6 3/4			Depth set
5 3/16		2000'	
3			Perf. top
2			Perf. bottom
Liners Used			Perf. top
			Perf. bottom

CASING CEMENTED 5 1/2" 10' SIZE 5 3/16 No. Ft. 2000 Date _____

COAL WAS ENCOUNTERED AT none FEET _____ INCHES
 _____ FEET _____ INCHES _____ FEET _____ INCHES
 _____ FEET _____ INCHES _____ FEET _____ INCHES

RESULT AFTER TREATMENT

ROCK PRESSURE AFTER TREATMENT

Fresh Water _____ Feet Salt Water _____ Feet

Formation	Color	Hard or Soft	Top	Bottom	Oil, Gas or Water	Depth	Remarks
Surface			0	22'			
			22'	56'			
			56'	70'			
			70'	105'			
			105'	115'			
			115'	140'			
			140'	162'			
			162'	199'			
			199'	225'			
			225'	247'			
			247'	253'			
			253'	255'			
			255'	263'			
			263'	468'			
Shale	Gray		468'	476'			
Red Rock	Red		476'	481'			
Shale	Green		481'	486'			
Shale	Sandy		486'	519'			
Lime			535'	565'			
Lime			565'	573'			
Shale	Sandy		573'	605'			
Sand			605'	622'			
Lime & Shale			622'	637'			
Shale & Slate			637'	670'	637'		
" " "			670'	709'	To		
" " "			709'	732'	1043'		
" " "			732'	1043'			
Red Rock			1043'	1112'		1043'	Set 8"
Red Rock			1112'	1155'			
Shale			1155'	1187'			

Set 10"
 RECEIVED
 APR 22 1963
 CARD FILE
 ✓ C. S. W. BOOK
 ✓ FIELD MAP
 ✓ FLA. MAP
 Set 10"

RECEIVED
 APR 22 1963
 DEPT. OF MINES
 09/08/2023



STATE OF WEST VIRGINIA
DEPARTMENT OF MINES
OIL AND GAS WELLS DIVISION

NOTICE OF INTENTION TO PLUG AND ABANDON WELL

(REQUIRED BY SECTION 9, ARTICLE 4, CHAPTER 22 OF THE CODE)

TO THE DEPARTMENT OF MINES,
Charleston, W. Va.

_____	<u>STATE</u>
Coal Operator	Name of Well Operator
_____	_____
Address	Complete Address
_____	_____
Coal Owner	Date
_____	WELL TO BE ABANDONED
Address	<u>SIMPSON</u> District
_____	<u>HARRISON</u> County
Lease or Property Owner	Well No. <u>#</u>
_____	<u>W.R. FRESA - SNOPPS</u> Farm
Address	

Inspector _____ Telephone _____

TO BE NOTIFIED 24 HOURS IN ADVANCE OF PLUGGING OPERATIONS

Gentlemen:—

The undersigned well operator is about to abandon the above described well and will commence the work of plugging and abandoning said well on the date inspector is notified (which date shall not be less than five days after the day on which this notice so mailed is received, or in due course should be received by the Department of Mines).

This notice is given you in order that your respective representatives may be present at the plugging and filling of said well. You are further notified that whether you are represented or not represented the undersigned will proceed on that date, or shortly thereafter, to plug and fill said well in the manner required by Section 10, Article 4, Chapter 22 of the Code and given in detail on the reverse side of this notice, in "Work Order."

This notice is being mailed by registered mail to each of you at the above addresses on the above date.

Very truly yours,

Well Operator

NOTE: Upon the abandonment of any well drilled prior to June 1, 1923, a plat prepared by a registered engineer, shall be filed with THREE COPIES OF APPLICATION, (OG-9) AND "WORK ORDER" AND TWO COPIES OF THE WELL RECORD, (OG-10). The map must show the district and county in which the tract of land is located, the name and acreage of same, the name or names of the owners and names of adjacent tracts and the location of the well to be abandoned, determined by survey with the courses and distances of such well from two permanent points or landmarks on said tract, in compliance with Rule 5 of the Rules and Regulations.

NOTE: In case plugging is not commenced within four months from the date of permit, same shall expire and be of no further force or effect.

NOTE: PERMIT IS NON TRANSFERABLE.

033-0258
Permit Number

PROPOSED MANNER OF PLUGGING AND FILLING WELL

(REQUIRED BY RULES AND REGULATIONS)

WEST VIRGINIA DEPARTMENT OF MINES

OIL AND GAS DIVISION

WORK ORDER

Well to be plugged and filled as follows:

UPGRADE ROAD & LOCATION
 CLEANOUT TO 2000 FT
 Gel 6% 2000 - 0
 Cement 2000 - 1800
 Cement 1300 - 1200
 CUT 5"CSG @ 1000 & Pull
 Cement 1000 - 900
 CUT 10"CSG @ 300 & Pull
 Cement 300 - 0
 ERECT MARKER & IDENTIFY
 RECLAIM ROAD & LOCATION

EST
\$20,000⁰⁰

To the Department of Mines
Coal Owner or Operator,
Lease or Property Owner.

IF PARTIAL PLUGGING
PLEASE SUBMIT REVISED WELL RECORD
WHEN WORK IS COMPLETED.

Gentlemen:

This "work order" is submitted for your approval and concurrence and unless notified of your disapproval or non-concurrence, the undersigned will proceed with the plugging and filling of said well in the above described manner on the date inspector is notified after permit is issued.

Very truly yours,

Well Operator

No objections have been filed by the coal owner or coal operator, or any available adjacent lease or property owners or interposed by the Department of Mines to the manner herein described for the plugging and filling of the well above mentioned. Therefore, the same is hereby approved this

day of _____, 19____.

DEPARTMENT OF MINES 09/08/2023
Oil and Gas Division

By: _____

NOTE: This "work order" shall be filed in triplicate, one copy for the files of the Department of Mines; one to be approved or corrected and returned to the well operator as his authority for plugging said well; and one for the well inspector.



STATE OF WEST VIRGINIA
DEPARTMENT OF MINES
OIL AND GAS WELLS DIVISION

NOTICE OF INTENTION TO PLUG AND ABANDON WELL

(REQUIRED BY SECTION 9, ARTICLE 4, CHAPTER 22 OF THE CODE)

TO THE DEPARTMENT OF MINES,
Charleston, W. Va.

For: Dept. Mines-Office of Oil & Gas
1615 Washington St. East
Charleston, W.Va. 25361-2192
R.L. Wharton, Ltd. dba.
By: Ross-Wharton GAs Co.

Coal Operator

Address

Coal Owner

Address

Lease or Property Owner

Address

Name of Well Operator

9½ Franklin Street- Buckhannon, WV. 26201

Complete Address

January 16, 1985

Date

WELL TO BE ABANDONED
Simpson _____ District

Harrison _____ County

Well No. One _____

W.R. Fresa - Okey Snopps _____ Farm

Inspector Stephen Casey - Rt. 2, Box 232-D- Jane Lew, WV. 26378 Telephone 884-7470

TO BE NOTIFIED 24 HOURS IN ADVANCE OF PLUGGING OPERATIONS

Gentlemen:—

The undersigned well operator is about to abandon the above described well and will commence the work of plugging and abandoning said well on the date inspector is notified (which date shall not be less than five days after the day on which this notice so mailed is received, or in due course should be received by the Department of Mines).

This notice is given you in order that your respective representatives may be present at the plugging and filling of said well. You are further notified that whether you are represented or not represented the undersigned will proceed on that date, or shortly thereafter, to plug and fill said well in the manner required by Section 10, Article 4, Chapter 22 of the Code and given in detail on the reverse side of this notice, in "Work Order."

This notice is being mailed by registered mail to each of you at the above addresses on the above date.

Very truly yours,

Well Operator

NOTE: Upon the abandonment of any well drilled prior to June 1, 1920, a plat prepared by a registered engineer, shall be filed with THREE COPIES OF APPLICATION, (OG-9) AND "WORK ORDER" AND TWO COPIES OF THE WELL RECORD, (OG-10). The plat must show the district and county in which the tract of land is located, the name and acreage of same, the name or names of the owners and names of adjacent tracts and the location of the well to be abandoned, determined by survey with the courses and distances of such well from two permanent points or landmarks on said tract, in compliance with Rule 5 of the Rules and Regulations.

NOTE: In case plugging is not commenced within four months from the date of permit, same shall expire and be of no further force or effect.

NOTE: PERMIT IS NON TRANSFERABLE.

PROPOSED MANNER OF PLUGGING AND FILLING WELL

(REQUIRED BY RULES AND REGULATIONS)

WEST VIRGINIA DEPARTMENT OF MINES

OIL AND GAS DIVISION

WORK ORDER

Well to be plugged and filled as follows:

UPGRADE ROAD & LOCATION

Clean out to 2000'

Gel - 6% - 2000' - 0'

Cement - 2000' - 1800'

Cement - 1300' - 1200'

Cut 5" Casing @ 1100' & Pull

Cement - 1100' - 900'

Cut 10" casing @ 300' & Pull

Cement - 300' - 0'

Erect Marker & Identify

Reclaim Road & Location

To the Department of Mines
Coal Owner or Operator,
Lease or Property Owner.

IF PARTIAL PLUGGING
PLEASE SUBMIT REVISED WELL RECORD
WHEN WORK IS COMPLETED.

Gentlemen:

This "work order" is submitted for your approval and concurrence and unless notified of your disapproval or non-concurrence, the undersigned will proceed with the plugging and filling of said well in the above described manner on the date inspector is notified after permit is issued.

Very truly yours,

Well Operator

No objections have been filed by the coal owner or coal operator, or any available adjacent lease or property owners or interposed by the Department of Mines to the manner herein described for the plugging and filling of the well above mentioned. Therefore, the same is hereby approved this

23rd/ day of May, 1985

09/08/2023

DEPARTMENT OF MINES
Oil and Gas Division

By: Robert Stewart-Supervising Inspector

NOTE: This "work order" shall be filed in triplicate, one copy for the files of the Department of Mines; one to be approved or corrected and returned to the well operator as his authority for plugging said well; and one for the well inspector.

STATE OF WEST VIRGINIA
PURCHASING CONTINUATION SHEET

WV-36

Page 3 of Pages		Req. or P. O. No: 51
File: CC-43	Acct. No: 460-8093-16-060-16	
Spending Unit: Mines		

Vendor: R.L. Wharton Ltd
P.O. Date: 5/10/85

Item No.	Quantity	Description	Unit Price	Amount
		<p>NOTICE TO PROCEED: This contract is to be performed within <u>90</u> calendar days after the notice to proceed is received. Unless otherwise specified, the fully executed purchase order will be considered notice to proceed.</p> <p>CANCELLATION: The Director of Purchasing reserves the right to cancel this contract immediately upon written notice to the vendor if the materials or workmanship supplied are of an inferior quality or do not conform with the specifications of the bid and contract herein.</p> <p>WAGE RATES: The Contractor or Subcontractor shall pay the higher of the U.S. Department of Labor minimum wage rates or the West Virginia Department of Labor minimum wage rates as established for <u>Harrison</u> County, pursuant to West Virginia Code 21-5-1 <u>et seq.</u></p> <p>ARBITRATION: Any references made to arbitration or interest for payments due (except for any interest required by State law) contained in this contract or in any American Institute of Architects documents pertaining to this contract are hereby deleted.</p> <p>WORKMEN'S COMPENSATION: Compliance is required with all rules and regulations of the West Virginia Workmen's Compensation Commission.</p> <p>ALL OF THE ITEMS CHECKED BELOW WILL BE A REQUIREMENT OF THIS CONTRACT.</p> <p><input type="checkbox"/> INSURANCE: Successful vendor shall furnish proof of adequate coverage of Public Liability and Property Damage Insurance prior to the issuance of a purchase order.</p> <p><input type="checkbox"/> BONDS: A certified check or bank draft in the amount of five percent (5%) of the total amount of the bid, payable to the State of West Virginia, shall be submitted with each bid, or a satisfactory bid bond furnished by a solvent surety company authorized to do business in the State of West Virginia in an amount equal to five percent of the bid may be furnished in lieu of a certified check or bank draft. Successful vendor shall furnish a Performance Bond and Labor and Materials Bond for 100% of the amount of this contract.</p> <p><input type="checkbox"/> MAINTENANCE BOND: A two (2) year maintenance bond covering the roofing system will be a requirement of the successful vendor.</p>		

EXHIBIT 6.
Revised 10/81

WHARTON

09/08/2023

PURCHASING CONTINUATION SHEET

Page 2 of Pages

Req or P. O. No
51

File:
CC-43

Acct. No.
460-8093-16-060-~~613~~

Vendor

R.L. wharton Ltd

P.O. Date

5/10/85

Spending Unit

Mines

Item No	Quantity	Description	Unit Price	Amount
		<p>INTEREST ON LATE PAYMENTS: Within ninety days after the completion of this contract is certified by the approving authority to be complete in accordance with terms of the plans or specifications, or both where appropriate, or is accepted by the authorized spending officer as complete, or is occupied by the owner, or is dedicated for public use by the owner, whichever occurs first, the balance due the contractor herein shall be paid in full. Should such payment be delayed for more than ninety days beyond the day the completion of this contract is certified by the authorized spending officer or is accepted by the owner as complete, or is occupied by the owner, or is dedicated for public use by the owner, said contractor shall be paid interest, beginning on the ninety-first day, at the rate of six per centum per annum on any unpaid balance: Provided, that whenever the approving authority reasonably determines that delay in completing the contract or in accepting payment for the contract is the fault of the contractor herein, the approving authority may accept and use the commodities or printing or the project may be occupied by the owner or dedicated for public use by the owner without payment of any interest on amounts withheld past the ninety-day limit.</p>		

ENCUMBERED

5.23.85

EXHIBIT 5
Rev. 10/81

THE STATE

09/08/2023

PURCHASING REQUISITION

Req. No. **P.O.# 51**

Page 1 of **1** Pages

BUYER:

CC-43

Date:

1-16-85

State Acct. No.:

460-8093-16-060-18

Fiscal Year:

1985

B.R. Acct. No.:

Department or Institution

Department of Mines-Office of Oil & Gas

Ship To:

**** See Below**

INSTRUCTIONS: After completion, remove carbon, and submit original, second and third sheets to BUDGET DIVISION, Dept. Finance & Administration, Charleston, W. Va. The fourth and fifth sheets are for departmental use.

Invoice in Quintuplicate To:

**Dept. Mines-Office of Oil & Gas
1615 Washington St. East
Charleston, WVa. 2536192192**

WE HEREBY CERTIFY THAT THE MATERIALS SPECIFIED BELOW ARE NECESSARY FOR OUR USE AND THE COST THEREOF IS FULLY COVERED BY THE UNENCUMBERED BALANCES IN THE ACCOUNTS SHOWN.

Item No.	Quantity	Description	Unit Price	Amount
		<p style="text-align: center;"><u>C O N T R A C T B I D</u></p> <p style="text-align: center; font-size: 4em; opacity: 0.5;">COPY</p> <p>Furnish labor, materials and equipment to clean out and Plug well designated by Permit No: 033-0258-P, Well #1, situate on the W.M. Prasa/Okey Snopps tract, located in Simpson District of Harrison county, in accordance with Chapter 22, Article 4, Section 12b, code of W.Va.</p> <p>Work order prepared by the Dept. Mines-Office of Oil and Gas Division.</p>		

For Departmental Accounting or Suggested Vendors:

***** See Vendor's List attached**

TOTAL ESTIMATED VALUE OF THIS REQUISITION \$ **20,000.00**

Authorized Signature _____

Administrator-Oil & Gas

Title _____

348-2057 or 2058

Telephone Number _____

09/08/2023

LIST OF VENDORS TO RECEIVE CONTRACT BIDS TO PLUG

1. Steve Duckworth
Davisson Rt. - Box 88
Gassaway, W.Va. 26624
2. FWA Drilling, Inc.
P.O. Box 448
Elkview, W.Va. 25071
3. Jackson Development Company
P.O. Box 498
West Hamlin, W.Va. 25523
Attn: Lloyd G. Jackson
4. Ross-Wharton Gas Company
9½ Franklin Street
Buckhannon, W.Va. 26201
Attn: Robert Wharton
5. Bet-Ro, Inc.
Rt. 4, Box 36-13
Weston, W.Va. 26452
Attn: William Stalnaker
6. Smith Drilling Contractors
Rd #1, Box 66
Chester, W.Va. 26034
7. Stanley Enterprises, Ltd.
2258 Maple Drive
Fairmont, W.Va. 26554
Attn: Larry G. Stanley

09/08/2023

RECEIVED

DEC 5 - 1984



IV-27
9-83

OIL & GAS DIVISION
DEPT. OF MINES

STATE OF WEST VIRGINIA
DEPARTMENT OF MINES

Date: 12-3-84
Well No: 1
API NO: 47 - 33 0258
State County Permit

Oil and Gas Division
NOTICE OF VIOLATION

WELL TYPE: Oil / Gas Liquid Injection / Waste Disposal /
Of "Gas" - Production / Storage / Deep / Shallow /
LOCATION: Elevation: 925 Watershed: Simpson Cr.
District: Simpson County: Harrison Quadrangle: Clarksburg
WELL OPERATOR Delaware Gas Lease DESIGNATED AGENT _____
Address G F Critchfield Address _____

The above well is being posted this 3 day of Dec., 1984, for a violation of Code 22-4-9 and/or Regulation _____, set forth in detail as follows:

(USE REVERSE SIDE OF THIS NOTICE IF NECESSARY)

*O E Smopps farm - now M.R. Fresa
drilled 3-21-63
abandoned several years, no known owner*

A copy of this notice has been posted at the well site and sent by certified or registered mail to the indicated well operator or his designated agent.

You are hereby granted until 1-3, 1985, to abate this violation.

Failure to abate the violation may result in action by the Department under Code 22-4-17 or Code 22-4-18.

Stephen L. Casey
Oil and Gas Inspector

Address Rt. 2 Jane Lew W. Va.

Telephone: 884-7470 09/08/2023

R. L. Wharton

9½ Franklin Street
Buckhannon, W. Va. 26201
Phone 304-472-4289

July 9, 1985

F.E.I.N. 55-0620507

Dept of Mines - Oil & Gas Div.

File No. CC-43


Req. No. 51

Spending Unit: Mines - Oil & Gas

Contract Bid to plug Permit No. 033-0258P,

W. R. Fresa/Okey Snopps #1


\$9,450 00

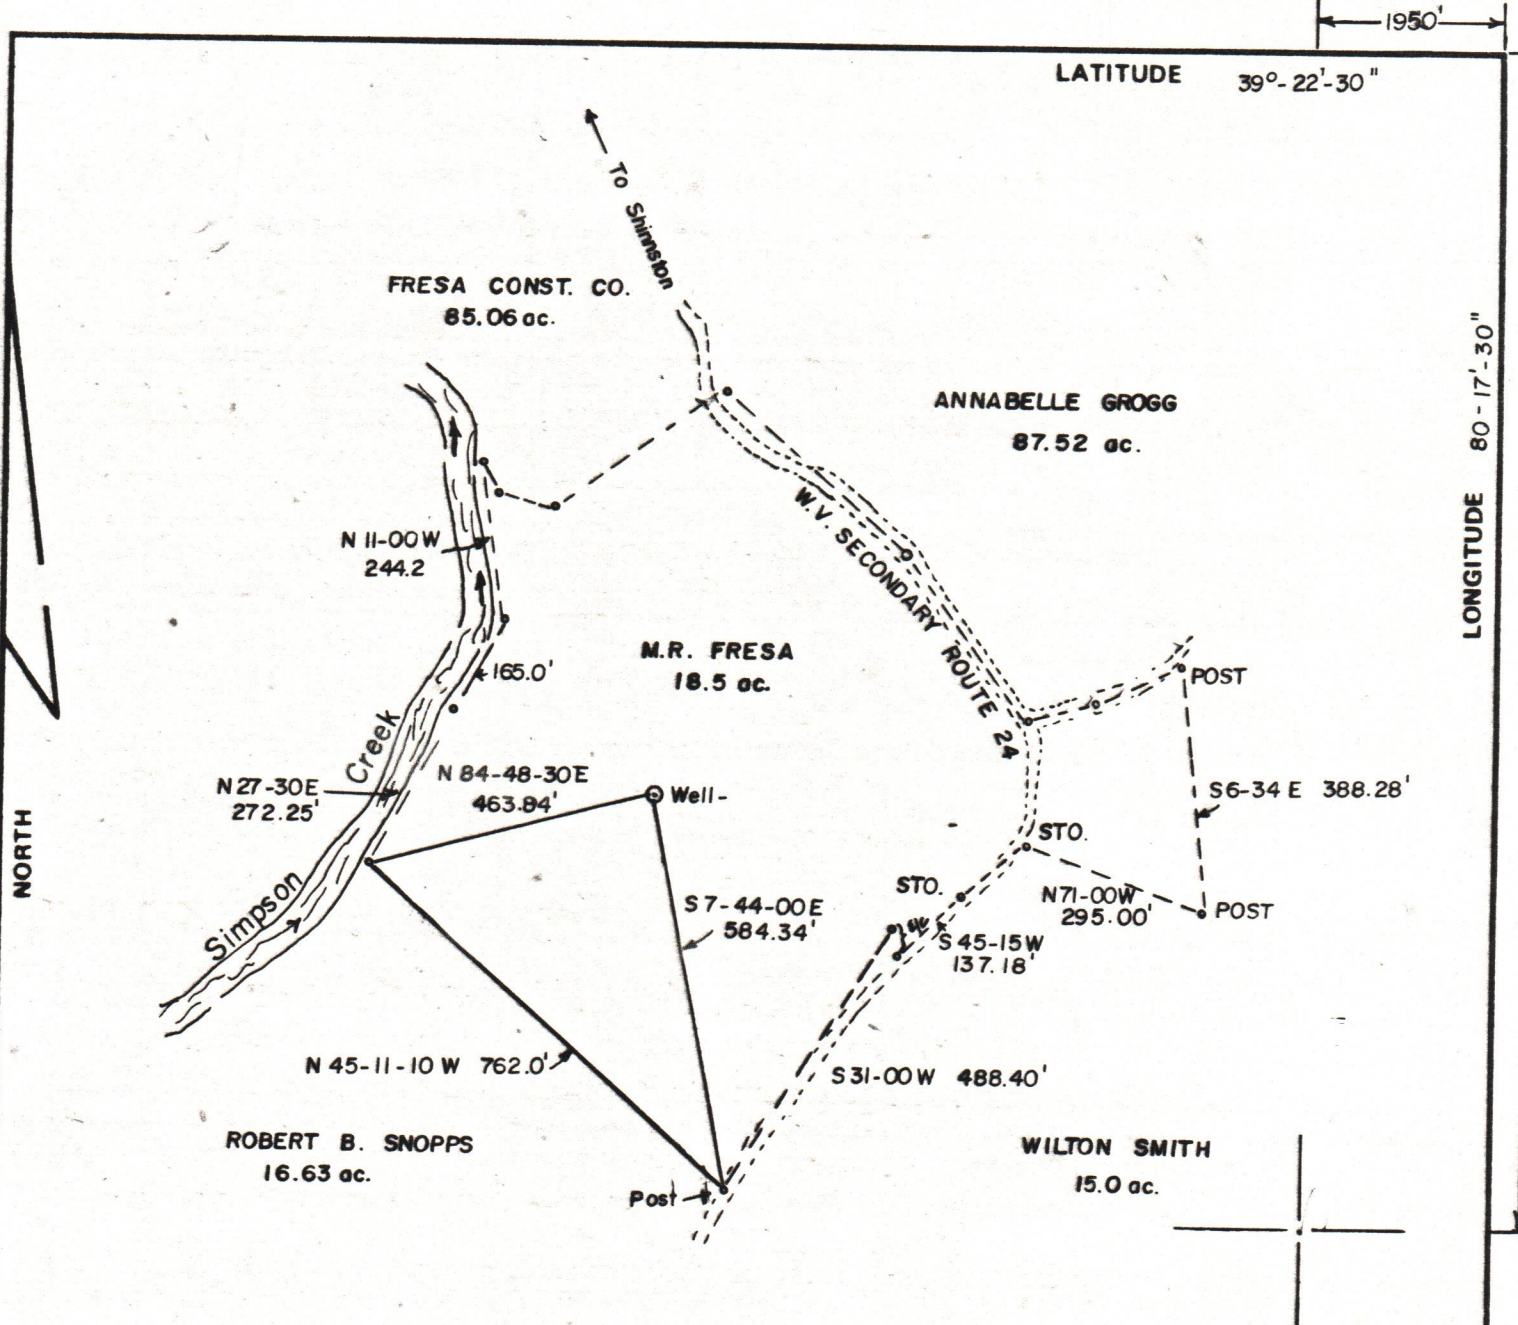

NOTE: WELL SHOWN IS TO BE PLUGGED IN ACCORDANCE TO STATE REGULATIONS §22-4-9

FILE NO. _____
 DRAWING NO. _____
 SCALE 1" = 300'
 MINIMUM DEGREE OF ACCURACY 1 in 200
 PROVEN SOURCE OF ELEVATION Intersection Jacks Run & C.R. 24, Elev. = 944

I THE UNDERSIGNED, HEREBY CERTIFY THAT THIS PLAT IS CORRECT TO THE BEST OF MY KNOWLEDGE AND BELIEF AND SHOWS ALL THE INFORMATION REQUIRED BY LAW AND THE REGULATIONS ISSUED AND PRESCRIBED BY THE DEPARTMENT OF MINES.
 (SIGNED) Walter G. Dierksen
 R.P.E. 5112 L.L.S. _____

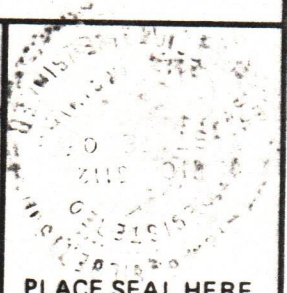

(+) DENOTES LOCATION OF WELL ON UNITED STATES TOPOGRAPHIC MAPS
 FORM IV-6 (8-78)



DATE JUNE 5, 1985
 OPERATOR'S WELL NO. one
 API WELL NO. _____
47 - 033 - 0258-P
 STATE COUNTY PERMIT

STATE OF WEST VIRGINIA
 DEPARTMENT OF MINES
 OIL AND GAS DIVISION

WELL TYPE: OIL ___ GAS ___ LIQUID INJECTION ___ WASTE DISPOSAL ___
 (IF "GAS,") PRODUCTION ___ STORAGE ___ DEEP ___ SHALLOW X
 LOCATION: ELEVATION 941 WATER SHED SIMPSON CREEK
 DISTRICT SIMPSON COUNTY HARRISON
 QUADRANGLE CLARKSBURG 7.5'
 SURFACE OWNER MICHAEL R. FRESA ACREAGE 18.5
 OIL & GAS ROYALTY OWNER _____ LEASE ACREAGE 113
 LEASE NO. _____ 09/08/2023
 PROPOSED WORK: DRILL ___ CONVERT ___ DRILL DEEPER ___ REDRILL ___ FRACTURE OR STIMULATE ___ PLUG OFF OLD FORMATION ___ PERFORATE NEW FORMATION ___ OTHER PHYSICAL CHANGE IN WELL (SPECIFY) _____
 PLUG AND ABANDON X CLEAN OUT AND REPLUG ___
 TARGET FORMATION _____ ESTIMATED DEPTH _____
 WELL OPERATOR DELAWARE GAS CO. DESIGNATED AGENT R.L. WHARTON
 ADDRESS Shinnston W.Va. ADDRESS 91/2 FRANKLIN STREET BUCKHANNON W.V.



RECEIVED
JUL 2 - 1985
OIL & GAS DIVISION
DEPT. OF MINES

State of West Virginia
Department of Mines
Oil and Gas Division
Charleston 25305

FINAL INSPECTION REPORT
INSPECTORS COMPLIANCE REPORT

By W.Va. Dept. of Mines
Ross + Wharton Gas Co.
9 1/2 Franklin Street-Buckhannon, WVa 26201

PERMIT NO 33-0258-P (5-85)
FARM & WELL NO Fusa 1
DIST. & COUNTY Simpson Har-

RULE	DESCRIPTION	IN COMPLIANCE	
		YES	NO
23.06	Notification Prior to Starting Work	<input checked="" type="checkbox"/>	<input type="checkbox"/>
25.04	Prepared before Drilling to Prevent Waste	<input type="checkbox"/>	<input type="checkbox"/>
25.03	High-Pressure Drilling	<input type="checkbox"/>	<input type="checkbox"/>
16.01	Required Permits at Wellsite	<input type="checkbox"/>	<input type="checkbox"/>
15.03	Adequate Fresh Water Casing	<input type="checkbox"/>	<input type="checkbox"/>
15.02	Adequate Coal Casing	<input type="checkbox"/>	<input type="checkbox"/>
15.01	Adequate Production Casing	<input type="checkbox"/>	<input type="checkbox"/>
15.04	Adequate Cement Strenght	<input type="checkbox"/>	<input type="checkbox"/>
15.05	Cement Type	<input type="checkbox"/>	<input type="checkbox"/>
23.02	Maintained Access Roads	<input type="checkbox"/>	<input type="checkbox"/>
25.01	Necessary Equipment to Prevent Waste	<input type="checkbox"/>	<input type="checkbox"/>
23.04	Reclaimed Drilling Pits	<input type="checkbox"/>	<input type="checkbox"/>
23.05	No Surface or Underground Pollution	<input type="checkbox"/>	<input type="checkbox"/>
23.07	Requirements for Production & Gathering Pipelines	<input type="checkbox"/>	<input type="checkbox"/>
16.01	Well Records on Site	<input type="checkbox"/>	<input type="checkbox"/>
16.02	Well Records Filed	<input type="checkbox"/>	<input type="checkbox"/>
7.05	Identification Markings	<input type="checkbox"/>	<input type="checkbox"/>

I HAVE INSPECTED THE ABOVE CAPTIONED WELL AND RECOMMEND THAT IT BE RELEASED:

SIGNED Steve Casey
DATE 6-28-85

Your well record was received and reclamation requirements approved. In accordance with Chapter 22, Article 4, Section 2, the above well will remain under bond coverage for the life of the well.

T.H. B.
Administrator-Oil & Gas Division

July 10, 1985

DATE







STATE OF WEST VIRGINIA

PURCHASE ORDER

Req. No. 51

Page 1 of _____ Pages

BUYER: CC-43

Date: 2/26/85

State Acct. No.: 460-8093-16-060-13

Fiscal Year: 1985

B.R. Acct. No.:

Vendor Name & Address

01

F.E.I.N. 302-185-349-8

Ship To:

See Below

R.L. Wharton Ltd
9 1/2 Franklin Street
Buckhannon, WV 26201

Invoice in Quintuplicate To:
Dept. Mines Office Oil & Gas
1615 Washington Street East
Charleston, WV 25361-2192

CONTRACT ACCEPTANCE

The State of West Virginia, by the Commissioner of Finance and Administration, for and on behalf of the

Department of Mines Office Oil & gas
(agency)

hereby accepts the quotation of April 19, 1985
(date)

signed by R.L. Wharton, President
(name) (title)

of R.L. Wharton Ltd
(firm name)

APPROVED AS TO FORM THIS DAY OF May, 19 88

CHARLIE BROWN
ATTORNEY GENERAL

BY [Signature] Assistant Attorney General

STATE OF WEST VIRGINIA
Department of Finance and Administration
JOHN F. McCUSKEY
[Signature]
COMMISSIONER

TOTAL AMOUNT OF THIS PURCHASE ORDER 9,450.00

APPROVED AS TO PROVISIONS AND TERMS.

STATE OF WEST VIRGINIA
Department of Finance and Administration
PURCHASING DIVISION

[Signature] DIRECTOR, PURCHASING DIVISION

FILED

09/08/2023

TERMS AND CONDITIONS

1. Vendor's Federal Employer Identification Number or Social Security Number, Purchasing Division file number, purchase order number, and name of Spending Unit specified on the purchase order must appear on all invoices, correspondence, containers, drums, shipping tags, boxes and etc.
2. AN ORIGINAL TYPED INVOICE AND FOUR COPIES MUST BE SUBMITTED FOR PAYMENT AGAINST THIS PURCHASE ORDER TO SPENDING UNIT DESIGNATED ON THE FACE OF THE PURCHASE ORDER.
3. Any request for changes or corrections in the purchase order must be submitted to the Purchasing Division in writing. The unit price on all purchase orders not containing a price adjustment agreement will remain firm for the life of the contract.
4. Vendors offering items claimed as equal to those specified on the purchase order, but which are not equal, may be subject to the Purchasing Director's recommendation that the right and privilege of the vendor to bid on State purchases be suspended, in accordance with the W. Va. Code, §5A-3-39.
5. All tangible property and/or services sold to the State of West Virginia on this purchase order is exempt from consumers sales and service tax or use tax. Vendor's file copy of this order will be accepted by the State Tax Department as an exemption certificate.
6. All sales of tangible property and/or services to the State of West Virginia, which are consummated in this State, are subject to West Virginia business and occupation tax.
7. All sales to the State of West Virginia are exempt from federal tax under Exemption No. A 108077.
8. The State of West Virginia may reject, revoke, or cancel this agreement or any part thereof, and, in the absence of provisions for liquidated damages as set forth in the body of this agreement, shall have the right to recover any and all damages sustained as a result of the vendor's failure to perform, in whole or in part, the terms and conditions of this agreement. The State may withhold from any remittance due the vendor under the terms and conditions of this agreement an amount equal to the damages sustained by such failure of performance on the part of the vendor.
9. The Director of Purchasing reserves the right to cancel upon fifteen (15) days written notice to the vendor, subject to the following qualifications:
 - a. Allowances may be made for delays in delivery or performance which are caused by shortages of materials or energy resources, strikes or by other causes beyond the control of the vendor. Provided, however, that the cause of such delay must be direct and that the vendor must submit to the Director of Purchasing documented proof of the cause of any such delay.
 - b. Notwithstanding the above provision, the Director of Purchasing reserves the right to cancel this contract forthwith if the commodities supplied as herein contracted for are of an inferior quality or if the commodities supplied are not in conformity with the specifications of the bid and contract herein. Any deviations from specifications indicated herein must be clearly pointed out: otherwise, it will be considered that items offered are in strict compliance with these specifications and successful bidder will be held responsible therefor. Deviations must be explained in detail Vendors offering items claimed as equal to those specified hereon, but which are not equal, may be removed from the bidders list, at the option of the Director of Purchasing.
10. PROVIDER agrees that it will comply with Title VI of the Federal Civil Rights Act of 1964 (P L 88 352) and the Regulations of the State of West Virginia, to the end that no person in the State, or in the United States, shall, on the ground of race, color, or national origin, be excluded from participation in, be denied the benefits of, or be otherwise subjected to discrimination under any program or activity for which the Provider receives any recompense or other consideration of value, either directly or indirectly, from the State, and HEREBY GIVES ASSURANCE THAT it will immediately take any measures necessary to effectuate this agreement.

If any real property or structure thereon is provided or improved, this assurance shall obligate the Provider, or in the case of any transfer of such property, any transferee, for the period during which the real property or structure is used for a purpose for which any State payment is extended or for another purpose involving the provision of similar services or benefits. If any other goods or services are so provided, this assurance shall obligate the Provider for the period during which it supplies such goods or services.

The Provider recognizes and agrees that such right to provide property, goods or services to the State will be extended in reliance on the representations and agreements made in this assurance, and that the State shall have the right to seek judicial enforcement of this assurance. This assurance is binding on the Provider, its successor, transferees, and assignee, or any authorized persons on behalf of the Provider.
11. FAILURE OF SUCCESSFUL BIDDER TO MAKE DELIVERY AS QUOTED HEREIN WILL BE CONSIDERED SUFFICIENT CAUSE FOR CANCELLATION.
12. VENDORS MUST BE PROPERLY REGISTERED WITH THE PURCHASING DIVISION.

09/08/2023

09/08/2023

09/08/2023

09/08/2023



STATE OF WEST VIRGINIA
 DEPARTMENT OF ENERGY
 DIVISION OF OIL AND GAS
 1615 Washington Street, East
 Charleston, West Virginia 25311
 Telephone: 348-3500

*Tr. # 193
 8/6/85*

ARCH A. MOORE, JR.
 Governor

September 4, 1985

Mr. Robert L. Wharton
 9½ Franklin Street
 Buckhannon, WVa. 26201

Dear Mr. Wharton:

Enclosed is check # 8312438 dated 8-30-85 in the amount of \$27,335.00, payment for plugging (3) wells in Harrison County.

For Purchase Order # 51 (\$ 9,450.00 - 033-0258-P) and Purchase Order #58 (\$17,885.00 - 033-0275-P & 033-3144-P)..

Sorry, we have been so long in getting this check to you.

Sincerely,

Charlotte Milam

Charlotte Milam, Clerk
 Division of Oil & Gas

Encl: (1) Check

VOID UNLESS PRESENTED FOR PAYMENT WITHIN SIX MONTHS

State of West Virginia

STATE WARRANT NO. 8312438

69-3
 434

CHARLESTON

TREASURER WILL PAY
 TO THE ORDER OF

R L WHARTON LTD

AUG. 30, 1985

*****27,335.00**
 PAY EXACTLY*****27,335*DOLLARS AND NO CENTS
 86FY 8536-14

A. James York
 TREASURER

Glen B. Gainer, Jr.
 AUDITOR

WheelingDollarBank
 Wheeling, WV 26003

⑈8312438⑈ ⑆043400036⑆ 002 138 9⑈

09/08/2023

Outfile

Formation	Color	Hard or Soft	Top 7	Bottom	Oil, Gas or Water	Depth Found	Remarks
Red-Rock Lime		Shale					
Red Rock Lime			1187'	1220'		120	
Lime Lime	Hard	Hard	1220'	1228'			
Red Rock Lime			1228'	1232'	1220-1232'		
Red Rock Lime			1232'	1245'			
Lime Lime			1245'	1260'			
Lime Red Rock			1260'	1265'	1245-1265'		
Red Rock Red Rock			1265'	1270'			
Lime Lime			1270'	1290'	1265-1290'		
Lime Lime			1290'	1320'			
Shale Lime			1320'	1330'	1290-1330'		
Lime Lime			1330'	1342'			
Lime Lime			1342'	1380'			
Lime Lime			1380'	1388'			
Lime Lime			1388'	1414'			
Lime Lime			1414'	1437'			
Lime Keener Sand			1437'	1447'	1342'-1447'		
Lime Injun Sand	Broken		1447'	1467'			
Lime & Shale			1467'	1482'			
Shale Shale & Shells	Green		1482'	1505'			
Shale Shale To Lime	Black		1505'	1511'			
" " Shale & Lime	Blue		1511'	1534'			
Sand 50'			1534'	1536'			
			1536'	1578'	Gas	1554'	
			1578'	1622'			
			1622'	1650'			
			1650'	1720'			
			1720'	1788'			
			1788'	1855'			
			1855'	1955'	Gas	1955	
			1955'	2003'			

09/08/2023

Date March 21, _____, 1963

APPROVED _____, Owner

By _____ (Title)