



---

west virginia department of environmental protection

---

Office of Oil and Gas  
601 57<sup>th</sup> Street, S.E.  
Charleston, WV 25304  
(304) 926-0450  
fax: (304) 926-0452

Harold D. Ward, Cabinet Secretary  
[www.dep.wv.gov](http://www.dep.wv.gov)

Monday, February 24, 2025  
WELL WORK PLUGGING PERMIT  
Vertical Plugging

EASTERN GAS TRANSMISSION AND STORAGE, INC  
925 WHITE OAKS BOULEVARD

BRIDGEPORT, WV 26330

Re: Permit approval for 4022  
47-033-00523-00-00

This well work permit is evidence of permission granted to perform the specified well work at the location described on the attached pages and located on the attached plat, subject to the provisions of Chapter 22 of the West Virginia Code of 1931, as amended, and all rules and regulations promulgated thereunder, and to any additional specific conditions and provisions outlined in the pages attached hereto. Notification shall be given by the operator to the Oil and Gas Inspector at least 24 hours prior to the construction of roads, locations, and/or pits for any permitted work. In addition, the well operator shall notify the same inspector 24 hours before any actual well work is commenced and prior to running and cementing casing. Spills or emergency discharges must be promptly reported by the operator to 1-800-642-3074 and to the Oil and Gas Inspector.

Upon completion of the plugging well work, the above named operator will reclaim the site according to the provisions of WV Code 22-6-30. Please be advised that form WR-38, Affidavit of Plugging and Filling Well, is to be submitted to this office within 90 days of completion of permitted well work, as should form WR-34 Discharge Monitoring Report within 30 days of discharge of pits, if applicable. Failure to abide by all statutory and regulatory provisions governing all duties and operations hereunder may result in suspension or revocation of this permit and, in addition, may result in civil and/or criminal penalties being imposed upon the operators.

Per 35 CSR 4-5.2.g this permit will expire in two (2) years from the issue date unless permitted well work is commenced. If there are any questions, please feel free to contact me at (304) 926- 0450.

James A. Martin  
Chief

A blue ink signature of James A. Martin, written in a cursive style.

Operator's Well Number: 4022  
Farm Name: SWISHER, LEWIS C.  
U.S. WELL NUMBER: 47-033-00523-00-00  
Vertical Plugging  
Date Issued: 2/24/2025

Promoting a healthy environment.

02/28/2025

# PERMIT CONDITIONS

West Virginia Code §22-6-11 allows the Office of Oil and Gas to place specific conditions upon this permit. Permit conditions have the same effect as law. Failure to adhere to the specified permit conditions may result in enforcement action.

## CONDITIONS

---

1. All pits must be lined with a minimum of 20 mil thickness synthetic liner.
2. In the event of an accident or explosion causing loss of life or serious personal injury in or about the well or while working on the well, the well operator or its contractor shall give notice, stating the particulars of the accident or explosion, to the oil and gas inspector and the Chief within twenty-four (24) hours.
3. Well work activities shall not constitute a hazard to the safety of persons.
4. Notification shall be given by the operator to the Oil and Gas Inspector at least 24 hours prior to the construction of roads, locations and/or pits for any permitted work. In addition, the well operator shall notify the same inspector 24 hours before any actual well work is commenced and prior to running and cementing casing.

02/28/2025

1) Date March 27, 2024  
2) Operator's  
Well No. CW-529  
3) API Well No. 47-033 - 00523

STATE OF WEST VIRGINIA  
DEPARTMENT OF ENVIRONMENTAL PROTECTION  
OFFICE OF OIL AND GAS

APPLICATION FOR A PERMIT TO PLUG AND ABANDON

4) Well Type: Oil \_\_\_ / Gas X / Liquid injection \_\_\_ / Waste disposal \_\_\_ /  
(If "Gas, Production \_\_\_ or Underground storage X) Deep \_\_\_ / Shallow X

5) Location: Elevation 1,106.47 Watershed West Fork  
District Grant County Harrison Quadrangle Mount Clare, W.VA.

6) Well Operator Eastern Gas Transmission and Storage, Inc. 7) Designated Agent John M. Love  
Address 925 White Oaks Blvd Address 925 White Oaks Blvd  
Bridgeport, WV 26330 Bridgeport, WV 26330

8) Oil and Gas Inspector to be notified Name Kenny Willett 9) Plugging Contractor Name Stalnaker Energy Services  
Address 2393 Tallmansville Rd Address 220 West Main St  
Buckhannon, WV 26201 Glenville, WV 26351

10) Work Order: The work order for the manner of plugging this well is as follows:  
<sup>ACES - 1559' oil well</sup>  
Well has perforations from 1566-1574'. N-1 CIBP set @ 1520' due to hole in pipe 20' from surface.  
All casing strings in well were cemented to surface in 1969. ~~Band log will be ran to confirm 4 1/2" casing cement.~~  
~~MIBL service rig. Trip workstring in hole to CIBP @ 1520'. Spot plug from 1520' to surface with~~  
~~Class A neat cement.~~ Install monument per state code once completed and reclaim location.

RECEIVED  
Office of Oil and Gas  
NOV 18 2024  
WV Department of  
Environmental Protection

Notification must be given to the district oil and gas inspector 24 hours before permitted work can commence.

Work order approved by inspector Kenny willett Date 9/18/24

02/28/2025

The 4-1/2" casing is compromised and leaking. A pressure test was conducted on the 8-5/8" x 4-1/2" annulus was pressure tested and showed that the well can be shut in to secure well and prevent gas migration.

MIRU service rig and ancillary equipment. TIH with tricone bit to CIBP @ 1520'. Load well to surface with workover fluid. Drill CIBP out and trip to TD@ 1723'. TOH w/ bit. MU slotted guide shoe to workstring and TIH to TD @ 1723'. Spot cement plug from TD of well to surface w/ class A neat cement. Install monument per state code and reclaim location.

02/28/2025



STATE OF WEST VIRGINIA  
DEPARTMENT OF MINES  
OIL AND GAS WELLS DIVISION

Rotary   
Spudder   
Cable Tools   
Storage

Quadrangle Weston  
Permit No. HAR-523-Red

WELL RECORD

Oil or Gas Well Storage  
(KIND)

Company Consolidated Gas Supply Corp.  
Address Clarksburg, West Virginia  
Farm Lewis S. Swisher Acres 130  
Location (waters) \_\_\_\_\_  
Well No. 4022 Elev. \_\_\_\_\_  
District Grant County Harrison  
The surface of tract is owned in fee by \_\_\_\_\_  
Address \_\_\_\_\_  
Mineral rights are owned by \_\_\_\_\_  
Address \_\_\_\_\_  
Drilling commenced 6-31-69  
Drilling completed 8-12-69  
Date Shot Not Shot From \_\_\_\_\_ To \_\_\_\_\_  
With \_\_\_\_\_

Casing and Tubing	Used in Drilling	Left in Well	Packers
Size			Kind of Packer
16			
13			Size of
10			
8 1/4	900	900	Depth set
6 1/4			
5 3/16			Perf. top. <u>1555</u>
4 1/4	1716	1716	Perf. bottom. <u>1559</u>
3			Perf. top. <u>1566</u>
2			Perf. bottom. <u>1574</u>
Liners Used			

Open Flow 10ths Water in \_\_\_\_\_ Inch  
10ths Merc. in \_\_\_\_\_ Inch  
Volume 17,972 Cu. Ft. \_\_\_\_\_ Cu. Ft.  
Rock Pressure 56# lbs. 1 hrs.  
Oil None bbls., 1st 24 hrs.  
WELL ACIDIZED (DETAILS) No  
WELL FRACTURED (DETAILS) No

Attach copy of cementing record.  
CASING CEMENTED \_\_\_\_\_ SIZE \_\_\_\_\_ No. Ft. \_\_\_\_\_ Date \_\_\_\_\_  
Amount of cement used (bags) 4 1/2" with 500 bags  
Name of Service Co. Halliburton  
COAL WAS ENCOUNTERED AT None FEET \_\_\_\_\_ INCHES  
\_\_\_\_\_ FEET \_\_\_\_\_ INCHES FEET \_\_\_\_\_ INCHES  
\_\_\_\_\_ FEET \_\_\_\_\_ INCHES FEET \_\_\_\_\_ INCHES

RESULT AFTER TREATMENT (Initial open Flow or bbls.) No  
ROCK PRESSURE AFTER TREATMENT 14 days \_\_\_\_\_ HOURS 75#  
Fresh Water No record Feet \_\_\_\_\_ Salt Water None Feet \_\_\_\_\_  
Producing Sand Gantz Sand Storage - Observation Depth \_\_\_\_\_

Formation	Color	Hard or Soft	Top	Bottom	Oil, Gas or Water	Depth	Remarks
This record taken from Gamma Ray Log							
Little Lime			1136	1150			
Big Lime			1170	1269			
Big Injun			1269	1363			
Gantz			1553	1577	Gas	Gantz	
Total Depth				1723'			
Storage Observation Well							

RECEIVED  
Office of Oil and Gas  
NOV 18 2024  
WV Department of  
Environmental Protection

WELL RECORD, FORM OG-10, MUST BE SUBMITTED TO OBTAIN RELEASE OF WELL UNDER BOND.

POST THIS PERMIT VISIBLY AT THE WELL SITE IN FULL VIEW OF PRODUCER, AND VISIBLE PERMANENT PLATE TO BE POSTED SHOWING THE PERMIT AND WELL NUMBERS, WELL OPERATOR AND FARM NAME

Form OG-2

STATE OF WEST VIRGINIA

DEPARTMENT OF MINES  
OIL AND GAS WELLS DIVISION

WELL DRILLING PERMIT

Permit No. HAR-523-RED

JUNE 17, 19 69

TO CONSOLIDATED GAS SUPPLY CORPORATION LOCATION OF WELL:  
Well Operator

445 WEST MAIN STREET GRANT DISTRICT  
Street

CLARKSBURG, WEST VIRGINIA 26301 HARRISON COUNTY  
City

WELL No. 4022 ELEVATION 1112'

LEWIS C. SWISHER FARM  
ACRES 130

The Department of Mines received your Notice and Plat of the Well described above on the 11TH day of

JUNE, 19 69, showing proposed location for drilling an oil or gas well.

Ten days having expired since the receipt of Notice and Plat and no objections having been made by the coal owners, coal operators, or the Department of Mines, the location is approved and permission is granted you to drill strictly in accordance with the several provisions of Chapter 22, Code of 1931, the Well to be numbered and located as above shown and more particularly as indicated on the Plat on file with this Department.

This Permit is assignable either by separate instrument, or incident to the transfer of title to the oil and gas, or of the right to drill therefore at said location, but no such assignment shall entitle the assignee to drill thereat until he shall have filed with the Department of Mines a certified, or sworn copy of the instrument assigning same, or as an incident to which such assignment was made.

In case the well is not commenced within four months from the above date, this Permit shall expire and be of no further force or effect.

RECEIVED  
Office of Oil and Gas

NOV 18 2024

WV Department of  
Environmental Protection

Well Operator shall notify District Oil and Gas Inspector within 48 hours after actual drilling has commenced. Observe casing laws and rules through coal seams fresh water, producing strata. Drilling Permit Shall Be Revoked If Well Operator Does Not Comply.

JOHN ASHCRAFT  
DIRECTOR Department of Mines

BY Robert L. Dodd  
ROBERT L. DODD, DEPUTY DIRECTOR  
OIL AND GAS WELLS DIVISION 02/28/2025



WELL RECORD, FORM OG-10, MUST BE SUBMITTED TO OBTAIN RELEASE OF WELL UNDER BOND.

STATE OF WEST VIRGINIA  
DEPARTMENT OF MINES  
OIL AND GAS WELLS DIVISION

NOTICE OF PROPOSED LOCATION OF OIL AND GAS WELL

To THE DEPARTMENT OF MINES,  
Charleston, W. Va.

No Operations  
COAL OPERATOR OR COAL OWNER

Consolidated Gas Supply Corporation  
NAME OF WELL OPERATOR

ADDRESS

445 W. Main St., Clarksburg, W. Va.  
COMPLETE ADDRESS

No Coal  
COAL OPERATOR OR COAL OWNER

June 6, 1969  
PROPOSED LOCATION

ADDRESS

Grant District

Lewis C. Swisher  
OWNER OF ~~UNDERGROUND~~ Surface

Harrison County

Rt. 2, Lost Creek, W. Va.  
ADDRESS

Well No. 4022

Lewis C. Swisher Farm  
Elevation 1112' Acres 130

GENTLEMEN:

The undersigned well operator is entitled to drill upon the above named farm or tract of land for oil and gas, having fee title thereto, (or as the case may be) under grant or lease dated March 12, 1969, made by Lewis C. Swisher, to Consolidated Gas Supply Corporation, and recorded on the 26th day of March, 1969, in the office of the County Clerk for said County in Book 955, page 378.

The enclosed plat was prepared by a competent engineer and shows the proposed location of a well to be drilled for oil and gas by the undersigned well operator on the farm and in the Magisterial District and County above named, determined by survey and courses and distances from two permanent points, or land marks.

The undersigned well operator is informed and believes there are no coal operators operating beds of coal beneath said farm or tract of land on which said well is located, or within 500 feet of the boundaries of the same, who have mapped their workings and filed their maps as required by law, excepting the coal operators or coal owners (if any) above named as addressees.

The above named coal operators or coal owners (if any) are notified that any objections they may desire to make to such proposed location, or which they are required to make by Section 3 of said Code, if the drilling of a well at said proposed location will cause a dangerous condition in or about their respective coal mines, must be received by, or filed with the Department of Mines within ten\* days from the receipt of a copy of this notice and accompanying plat by said Department. Said coal operators are further notified that forms for use in making such objections will be furnished to them by the Department of Mines promptly on request and that all such objections must set forth as definitely as is reasonably possible the ground or grounds on which such objections are based and indicate the direction and distance the proposed location should be moved to overcome same.

(The next paragraph is to be completed only in Department's copy.)

Copies of this notice and the enclosed plat were mailed by registered mail, or delivered to the above named coal operators or coal owners at their above shown respective address \_\_\_\_\_ day \_\_\_\_\_ before, or on the same day with the mailing or delivery of this copy to the Department of Mines at Charleston, West Virginia.

Very truly yours,

(Sign Name)

W. B. Bayne Mgr. of Prod.  
WELL OPERATOR

Address of Well Operator

Consolidated Gas Supply Corporation STREET  
445 West Main Street CITY OR TOWN  
Clarksburg, West Virginia 26301 STATE

\*Section 3 . . . . If no such objections be filed or be found by the department of mines, within said period of ten days from the receipt of said notice and plat by the department of mines, to said proposed location, the department shall forthwith issue to the well operator a drilling permit reciting the filing of such plat, that no objections have been made by the coal operators to the location, or found thereto by the department, and that the same is approved and the well operator authorized to proceed to drill at said location.

PERMIT NUMBER

02/28/2025


RECEIVED  
Office of Oil and Gas

NOV 18 2024

WV Department of  
Environmental Protection

EASTERN AREA

700'

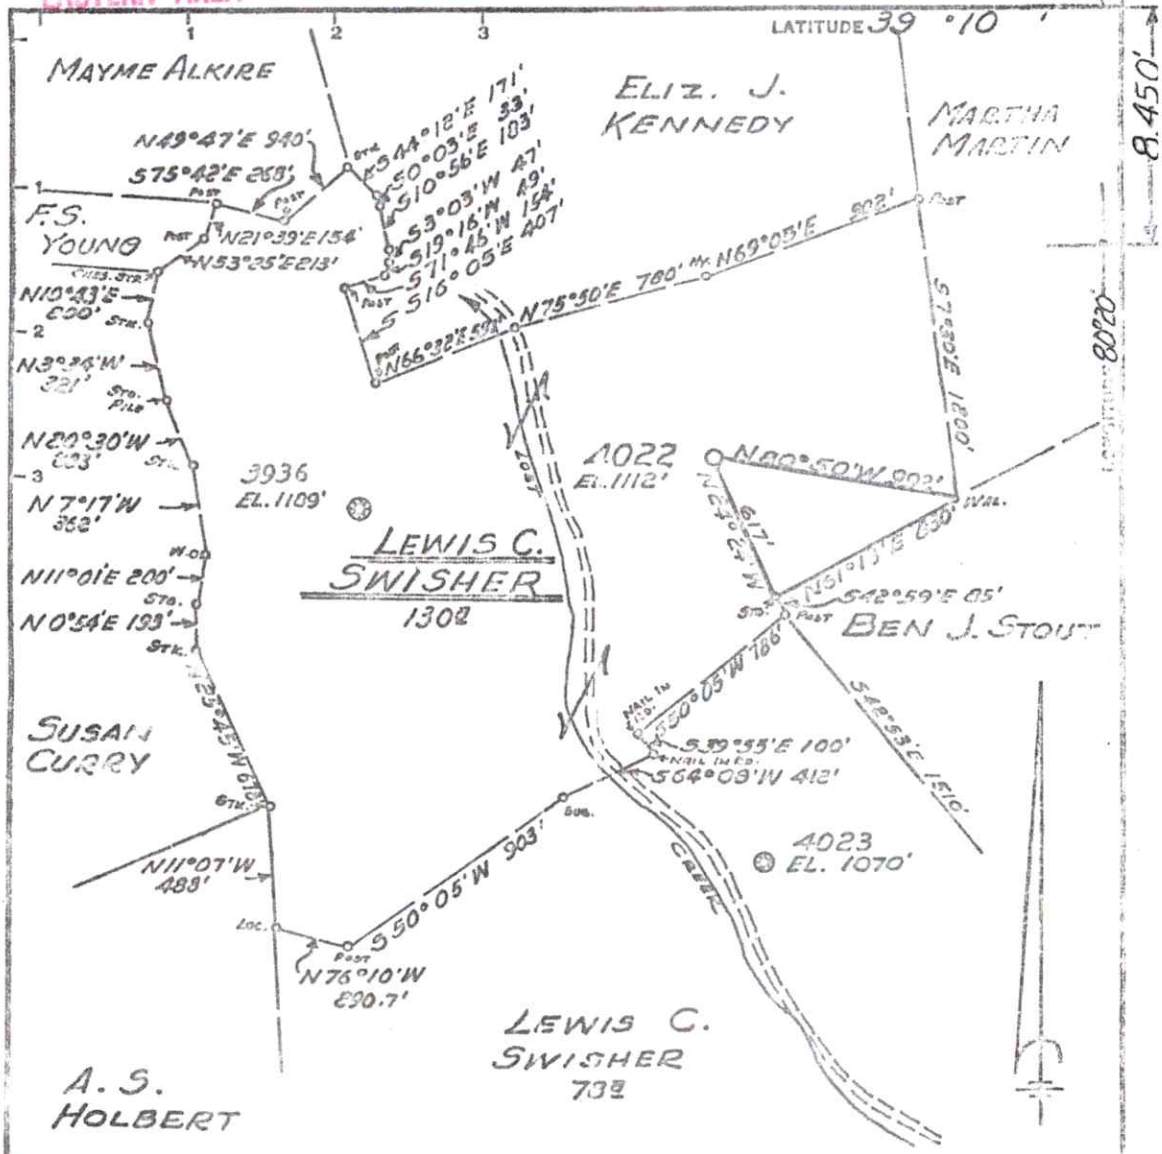

Minimum Error of Closure 1' IN 200'  
 Source of Elevation LEVELS FROM CONSOLIDATED GAS SUPPLY CORP. WELL 4023 - EIV. 1070'  
 "I, the undersigned, hereby certify that this map is correct to the best of my knowledge and belief and shows all the information required by paragraph 6 of the rules and regulations of the oil and gas section of the mining laws of West Virginia."

REDRILL   
 New Location   
 Drill Deeper   
 Abandonment

MAP SHEET 56-522-E15 FB. 1525 Pgs. 31-32

Company CONSOLIDATED GAS SUPPLY CORP.  
 Address CLARKSBURG, W. VA.  
 Farm LEWIS C. SWISHER  
 Tract \_\_\_\_\_ Acres 1302 Lease No. 78281  
 Well (Farm) No. \_\_\_\_\_ Serial No. 4022  
 Elevation (Spirit Level) 1112'  
 Quadrangle WESTON C  
 County HARRISON District GRANT  
 Engineer Jackson M. Jourd.  
 Engineer's Registration No. 2397  
 File No. \_\_\_\_\_ Drawing No. \_\_\_\_\_  
 Date JUNE 4, 1959 Scale 1" = 600'

STATE OF WEST VIRGINIA  
 DEPARTMENT OF MINES  
 OIL AND GAS DIVISION  
 CHARLESTON

RECEIVED  
 Office of Oil and Gas  
 NOV 18 2024

WELL LOCATION MAP  
 FILE NO. HA-522-Rcd

WV Department of Environmental Protection

+ Denotes location of well on United States Topographic Maps, scale 1 to 62,500, latitude and longitude lines being represented by border lines as shown.  
 - Denotes one inch spaces on border line of original tracing.

02/28/2025



WW-4A  
Revised 6-07

1) Date: March 27, 2024  
2) Operator's Well Number CW-529  
3) API Well No.: 47 - 033 - 00523

**STATE OF WEST VIRGINIA  
DEPARTMENT OF ENVIRONMENTAL PROTECTION, OFFICE OF OIL AND GAS  
NOTICE OF APPLICATION TO PLUG AND ABANDON A WELL**

4) Surface Owner(s) to be served:	5) (a) Coal Operator
(a) Name <u>Debra J. &amp; Thomas A. Bedell</u>	Name _____
Address <u>P.O. Box 1453</u>	Address _____
<u>Clarksburg, WV 26302</u>	
(b) Name _____	(b) Coal Owner(s) with Declaration
Address _____	Name <u>Same as Surface Owner</u>
	Address _____
(c) Name _____	Name _____
Address _____	Address _____
6) Inspector <u>Kenny Willett</u>	(c) Coal Lessee with Declaration
Address <u>2393 Tallmansville Rd</u>	Name _____
<u>Buckhannon, WV 26201</u>	Address _____
Telephone <u>(681) 990-2567</u>	

**TO THE PERSONS NAMED ABOVE: You should have received this Form and the following documents:**

- (1) The application to Plug and Abandon a Well on Form WW-4B, which sets out the parties involved in the work and describes the well its and the plugging work order; and
- (2) The plat (surveyor's map) showing the well location on Form WW-6.

The reason you received these documents is that you have rights regarding the application which are summarized in the instructions on the reverses side. However, you are not required to take any action at all.

Take notice that under Chapter 22-6 of the West Virginia Code, the undersigned well operator proposes to file or has filed this Notice and Application and accompanying documents for a permit to plug and abandon a well with the Chief of the Office of Oil and Gas, West Virginia Department of Environmental Protection, with respect to the well at the location described on the attached Application and depicted on the attached Form WW-6. Copies of this Notice, the Application, and the plat have been mailed by registered or certified mail or delivered by hand to the person(s) named above (or by publication in certain circumstances) on or before the day of mailing or delivery to the Chief.

Well Operator Eastern Gas Transmission and Storage, Inc.  
 By: John M. Love  
 Its: Director of Storage  
 Address 925 White Oaks Blvd.  
Bridgeport, WV 26330  
 Telephone 681-842-3311



RECEIVED  
Office of Oil and Gas

NOV 18 2024

WV Department of  
Environmental Protection

Subscribed and sworn before me this 18th day of April, 2024  
Melissa D. Mars Notary Public  
 My Commission Expires July 5, 2025

**Oil and Gas Privacy Notice**

The Office of Oil and Gas processes your personal information, such as name, address and phone number, as a part of our regulatory duties. Your personal information may be disclosed to other State agencies or third parties in the normal course of business or as needed to comply with statutory or regulatory requirements, including Freedom of Information Act requests. Our office will appropriately secure your personal information. If you have any questions about our use of your personal information, please contact DEP's Chief Privacy Officer at [depprivacyoffier@wv.gov](mailto:depprivacyoffier@wv.gov).

02/28/2025

7021 0950 0000 4036 2296

U.S. Postal Service™ CERTIFIED MAIL® RECEIPT Domestic Mail Only	
For delivery information, visit our website at <a href="http://www.usps.com">www.usps.com</a> ®.	
Clarksburg, WV 26302	
Certified Mail Fee \$4.40	0098
\$3.65	04
Extra Services & Fees (check box, add fees as appropriate)	Postmark Here
<input type="checkbox"/> Return Receipt (hardcopy) \$0.00	03/29/2024
<input type="checkbox"/> Return Receipt (electronic) \$0.00	
<input type="checkbox"/> Certified Mail Restricted Delivery \$0.00	
<input type="checkbox"/> Adult Signature Required \$0.00	
<input type="checkbox"/> Adult Signature Restricted Delivery \$0.00	
Postage \$0.92	
Total Payment \$8.97	
Sent To Debra J. & Thomas A Bedell	
P.O. Box 1453	
Clarksburg, WV 26302	
Street and Apt. No., or PO Box No.	
City, State, ZIP+4®	
PS Form 3800, April 2015 PSN 7530-02-000-9047 See Reverse for Instructions	

RECEIVED  
Office of Oil and Gas  
NOV 18 2024  
WV Department of  
Environmental Protection

02/28/2025

WW-9  
(5/16)

API Number 47 - 033 - 00523  
Operator's Well No. CW-529

STATE OF WEST VIRGINIA  
DEPARTMENT OF ENVIRONMENTAL PROTECTION  
OFFICE OF OIL AND GAS  
FLUIDS/ CUTTINGS DISPOSAL & RECLAMATION PLAN

Operator Name Eastern Gas Transmission and Storage, Inc. OP Code 307048

Watershed (HUC 10) West Fork Quadrangle Mount Clare, W.VA.

Do you anticipate using more than 5,000 bbls of water to complete the proposed well work? Yes  No

Will a pit be used? Yes  No

If so, please describe anticipated pit waste: n/a

Will a synthetic liner be used in the pit? Yes  No  If so, what ml.? n/a

Proposed Disposal Method For Treated Pit Wastes:

- Land Application (if selected provide a completed form WW-9-GPP)
- Underground Injection ( UIC Permit Number \_\_\_\_\_ )
- Reuse (at API Number \_\_\_\_\_ )
- Off Site Disposal (Supply form WW-9 for disposal location)
- Other (Explain Meadowfill Landfill, Bridgeport, WV)

Will closed loop system be used? If so, describe: Yes, open top and closed tanks may be utilized to store fluid and all returns during the plugging.

Drilling medium anticipated for this well (vertical and horizontal)? Air, freshwater, oil based, etc. n/a

-If oil based, what type? Synthetic, petroleum, etc. n/a

Additives to be used in drilling medium? n/a

Drill cuttings disposal method? Leave in pit, landfill, removed offsite, etc. n/a

-If left in pit and plan to solidify what medium will be used? (cement, lime, sawdust) n/a

-Landfill or offsite name/permit number? n/a

Permittee shall provide written notice to the Office of Oil and Gas of any load of drill cuttings or associated waste rejected at any West Virginia solid waste facility. The notice shall be provided within 24 hours of rejection and the permittee shall also disclose where it was properly disposed.

I certify that I understand and agree to the terms and conditions of the GENERAL WATER POLLUTION PERMIT issued on April 1, 2016, by the Office of Oil and Gas of the West Virginia Department of Environmental Protection. I understand that the provisions of the permit are enforceable by law. Violations of any term or condition of the general permit and/or other applicable law or regulation can lead to enforcement action.

I certify under penalty of law that I have personally examined and am familiar with the information submitted on this application form and all attachments thereto and that, based on my inquiry of those individuals immediately responsible for obtaining the information, I believe that the information is true, accurate, and complete. I am aware that there are significant penalties for submitting false information, including the possibility of fine or imprisonment.

Company Official Signature [Signature]

Company Official (Typed Name) John M. Love

Company Official Title Director of Storage

RECEIVED  
Office of Oil and Gas

NOV 18 2024

WV Department of  
Environmental Protection

Subscribed and sworn before me this 18th day of April, 2024

Melissa D. Mars Notary Public

My commission expires July 5, 2025

Kenny Willett



1.00 +/-

Proposed Revegetation Treatment: Acres Disturbed \_\_\_\_\_ Prevegetation pH \_\_\_\_\_  
Lime pH Test Tons/acre or to correct to pH 6.5

Fertilizer type 10-20-20 or equivalent

Fertilizer amount 500 lbs/acre

Mulch Hay or Straw Tons/acre

Seed Mixtures

Temporary		Permanent	
Seed Type	lbs/acre	Seed Type	lbs/acre
Timothy	4	Timothy	4
Orchard Grass	12	Orchard Grass	12
White Clover	3	White Clover	3

Attach:

Maps(s) of road, location, pit and proposed area for land application (unless engineered plans including this info have been provided). If water from the pit will be land applied, provide water volume, include dimensions (L, W, D) of the pit, and dimensions (L, W), and area in acres, of the land application area.

Photocopied section of involved 7.5' topographic sheet.

Plan Approved by: Kenny Willett

Comments: \_\_\_\_\_

\_\_\_\_\_

\_\_\_\_\_

\_\_\_\_\_

\_\_\_\_\_

RECEIVED  
Office of Oil and Gas


NOV 18 2024

WV Department of  
Environmental Protection

Title: oil and gas inspector Date: 9/18/24

Field Reviewed? ( ) Yes ( no ) No

GRID NORTH  
W.V. NORTH, NAD83 DATUM, US FT

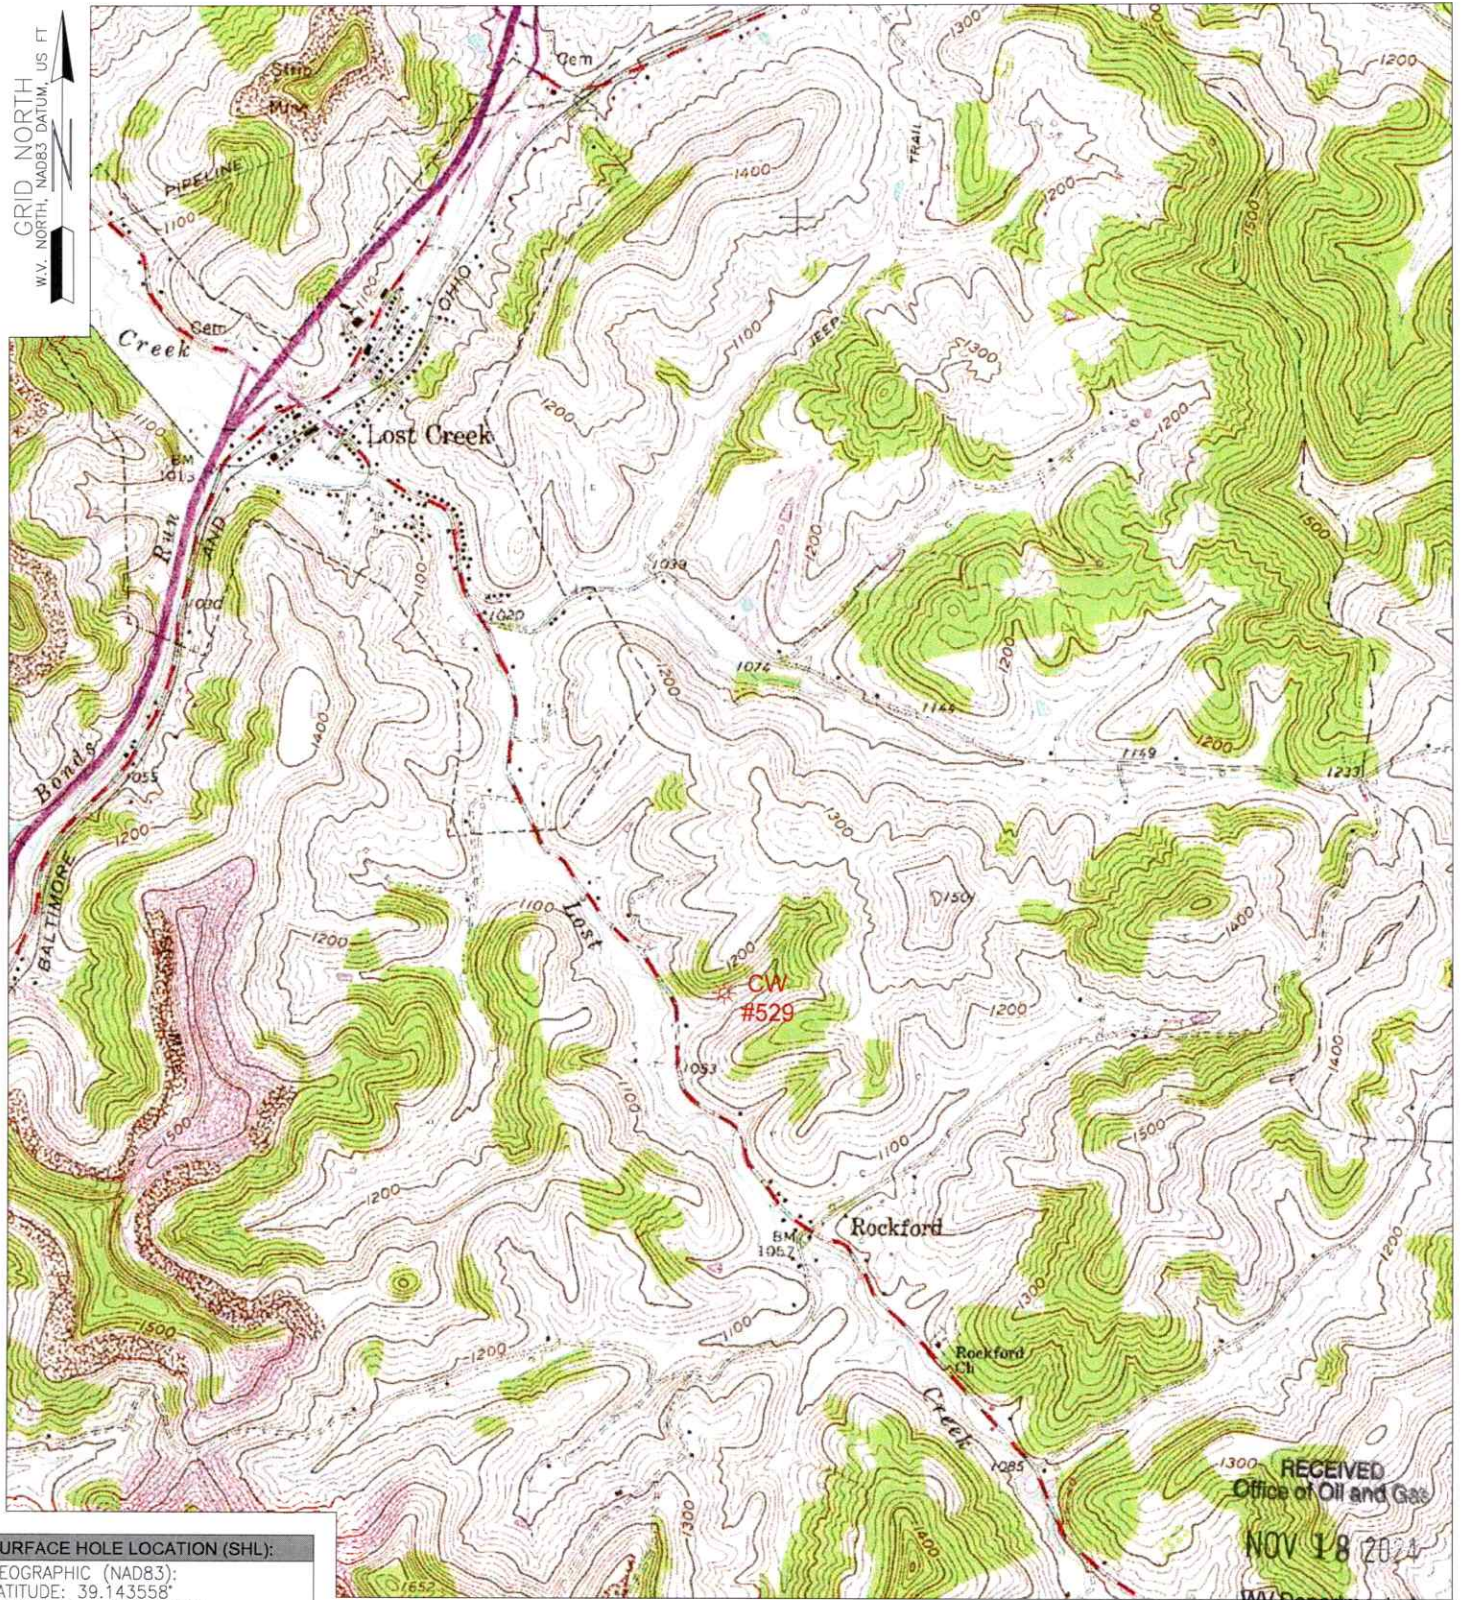

**SURFACE HOLE LOCATION (SHL):**

GEOGRAPHIC (NAD83):  
 LATITUDE: 39.143558°  
 LONGITUDE: -80.335825°  
 UTM (NAD83, ZONE 17, FEET):  
 NORTHING: 14,215,580.545  
 EASTING: 1,828,723.324  
 UTM (NAD83, ZONE 17, METERS):  
 NORTHING: 4,332,917.616  
 EASTING: 557,395.984

WELL OPERATOR:  
 Eastern Gas Transmission and Storage, Inc.

ADDRESS:  
 925 White Oaks Blvd., Bridgeport, WV 26330

SURFACE OWNER:  
 DEBRA J. & THOMAS A. BEDELL

WELL (FARM) NAME:  
 Lewis C. Swisher

WELL # 4022 SERIAL #

COUNTY - CODE  
 HARRISON - 33  
 USGS 7 1/2 QUADRANGLE MAP NAME  
 Mount Clare, W. VA.

DISTRICT;  
 GRANT  
 API:  
 47-033-00523

2000



GRAPHIC SCALE IN FEET

RECEIVED  
 Office of Oil and Gas  
 NOV 18 2024

WV Department of  
 Environmental Protection



West Virginia Department of Environmental Protection  
Office of Oil and Gas  
**WELL LOCATION FORM: GPS**

API: 47-033-00523 WELL NO.: 4022

FARM NAME: Lewis C. Swisher

RESPONSIBLE PARTY NAME: Ascent Consulting & Engineering

COUNTY: Harrison DISTRICT: Grant

QUADRANGLE: Mount Clare, W. VA.

SURFACE OWNER: Debra J. & Thomas A. Bedell

ROYALTY OWNER: Debra J. & Thomas A. Bedell

UTM GPS NORTHING: 4,332,917.616

UTM GPS EASTING: 557,395.984 GPS ELEVATION: 1,106.47

The Responsible Party named above has chosen to submit GPS coordinates in lieu of preparing a new well location plat for a plugging permit or assigned API number on the above well. The Office of Oil and Gas will not accept GPS coordinates that do not meet the following requirements:

1. Datum: NAD 1983, Zone: 17 North, Coordinate Units: meters, Altitude: height above mean sea level (MSL) – meters.
2. Accuracy to Datum – 3.05 meters
3. Data Collection Method:

Survey grade GPS  : Post Processed Differential \_\_\_\_\_  
Real-Time Differential

Mapping Grade GPS \_\_\_\_\_ : Post Processed Differential \_\_\_\_\_  
Real-Time Differential \_\_\_\_\_

4. **Letter size copy of the topography map showing the well location.**

I the undersigned, hereby certify this data is correct to the best of my knowledge and belief and shows all the information required by law and the regulations issued and prescribed by the Office of Oil and Gas.

*Mark Ogden*  
Signature

Professional Surveyor  
Title

3-11-2024  
Date

RECEIVED  
Office of Oil and Gas  
NOV 18 2024  
WV Department of  
Environmental Protection

WV DEP Office of Oil and Gas  
601 57<sup>th</sup> Street, SE  
Charleston, WV 25304

To Whom It May Concern:

Please review this plugging and abandonment permit packet for Eastern Gas Transmission and Storage, Inc. well number CW-529, API# 47-033-00523.

If you have any further questions or comments, please feel free to contact me by means of the information listed below.

Sincerely,



Alex Worley  
Gas Storage Engineer III  
Eastern Gas Transmission and Storage, Inc.  
304-203-6243  
[Alexander.worley@bhegts.com](mailto:Alexander.worley@bhegts.com)

RECEIVED  
Office of Oil and Gas  
NOV 18 2024  
WV Department of  
Environmental Protection

02/28/2025

**SURFACE OWNER WAIVER**

Operator's Well  
Number

CW-529

**INSTRUCTIONS TO SURFACE OWNERS NAMED ON PAGE WW4-A**

The well operator named on page WW-4A is applying for a permit from the State to plug and abandon a well. (Note: If the surface tract is owned by more than three persons, then these materials were served on you because your name appeared on the Sheriff's tax ticket on the land or because you actually occupy the surface tract. In either case, you may be the only owner who will actually receive these materials.) See Chapter 22 of the West Virginia Code. Well work permits are valid for 24 months. If you do not own any interest in the surface tract, please forward these materials to the true owner immediately if you know who it is. Also, please notify the well operator and the Office of Oil and Gas.

**NOTE: YOU ARE NOT REQUIRED TO FILE ANY COMMENT.  
WHERE TO FILE COMMENTS AND OBTAIN ADDITIONAL INFORMATION:**

Chief, Office of Oil and Gas  
Department of Environmental Protection  
601 57<sup>th</sup> St. SE  
Charleston, WV 25304  
(304) 926-0450

**Time Limits and methods for filing comments.** The law requires these materials to be served on or before the date the operator files his Application. You have **FIVE (5) DAYS** after the filing date to file your comments. Comments must be filed in person or received in the mail by the Chief's office by the time stated above. You may call the Chief's office to be sure of the date. Check with your postmaster to ensure adequate delivery time or to arrange special expedited handling. If you have been contacted by the well operator and you have signed a "voluntary statement of no objection" to the planned work described in these materials, then the permit may be issued at any time.

**Comments must be in writing.** Your comments must include your name, address and telephone number, the well operator's name and well number and the approximate location of the proposed well site including district and county from the application. You may add other documents, such as sketches, maps or photographs to support your comments.

The Chief has the power to deny or condition a well work permit based on comments on the following grounds:

- 1) The proposed well work will constitute a hazard to the safety of persons.
- 2) The soil erosion and sediment control plan is not adequate or effective;
- 3) Damage would occur to publicly owned lands or resources;
- 4) The proposed well work fails to protect fresh water sources or supplies;
- 5) The applicant has committed a substantial violation of a previous permit or a substantial violation of one or more of the rules promulgated under Chapter 22, and has failed to abate or seek review of the violation...".

RECEIVED  
Office of Oil and Gas  
NOV 18 2024

WV Department of  
Environmental Protection

**If you want a copy of the permit as it is issued or a copy of the order denying the permit, you should request a copy from the Chief.**

**VOLUNTARY STATEMENT OF NO OBJECTION**

I hereby state that I have read the instructions to surface owners and that I have received copies of a Notice and Application For A Permit To Plug And Abandon on Forms WW-4A and WW-4B, and a survey plat.

I further state that I have no objection to the planned work described in these materials, and I have no objection to a permit being issued on those materials.

FOR EXECUTION BY A NATURAL PERSON  
ETC.

FOR EXECUTION BY A CORPORATION,

_____	Date _____	Name _____
Signature		By _____
		Its _____
		_____ Date _____

Signature

Date

02/28/2025



WW-4B

API No. 47-033-00523  
Farm Name \_\_\_\_\_  
Well No. CW-529

**INSTRUCTIONS TO COAL OPERATORS  
OWNERS AND LESSEE**

The well operator named on the obverse side of WW-4 (B) is about to abandon the well described in the enclosed materials and will commence the work of plugging and abandoning said well on the date the inspector is notified. Which date shall not be less than five days after the day on which this notice and application so mailed is received, or in due course should be received by the Department of Environmental Protection Office of Oil & Gas.

This notice and application is given to you in order that your respective representatives may be present at the plugging and filling of said well. You are further notified that whether you are represented or not the operator will proceed to plug and fill said well in the manner required by Section 24, Article 6, Chapter 22 of the Code and given in detail on obverse side of this application.

NOTE: If you wish this well to be plugged according to 22-6-24(d) then as per Regulation 35CSR4-13.9 you must complete and return to this office on form OB-16 "Request by Coal Operator, Owner, or Lessee for plugging" prior to the issuance of this plugging permit.

**WAIVER**

The undersigned coal operator \_\_\_\_\_ / owner \_\_\_\_\_ / lessee \_\_\_\_\_ / of the coal under this well location has examined this proposed plugging work order. The undersigned has no objection to the work proposed to be done at this location, provided, the well operator has complied with all applicable requirements of the West Virginia Code and the governing regulations.

Date: \_\_\_\_\_

By: \_\_\_\_\_

Its \_\_\_\_\_

RECEIVED  
Office of Oil and Gas  
NOV 18 2024  
WV Department of  
Environmental Protection

02/28/2025



Kennedy, James P <james.p.kennedy@wv.gov>

---

## plugging permit issued for 4703300523

1 message

---

**Kennedy, James P** <james.p.kennedy@wv.gov>

Mon, Feb 24, 2025 at 2:45 PM

To: "Worley, Alexander (BHE GT&S)" <Alexander.Worley@bhegts.com>, Kenny S Willett <kenny.s.willett@wv.gov>, rromano2@harrisoncountywv.com

To whom it may concern, a plugging permit has been issued for 4703300523.

James Kennedy

WVDEP OOG

---

 **4703300523.pdf**  
2111K

02/28/2025