



Diversified Gas & Oil Corporation
 100 Diversified Way
 Pigeonville KY, 41051

47-033-03041

Plugging Map


Legend

- Well
- Access Road
- Pits
- Pad
- Public Roads

RECEIVED
 Office of Oil and Gas

AUG 17 2023

WV Department of
 Environmental Protection

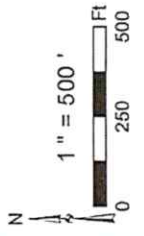

Well No.: 47-033-03041
 UTM83-17, Meters
 North: 4365421.68
 East: 552646.46
 Elev.: 417.8 M
 Elev.: 1370.37 Ft

© copyright © 2013 National Geographic Society, i-cubed

09/08/2023




Diversified Gas & Oil Corporation
100 Diversified Way
Pikeville KY, 41051

47-033-03041
Plugging Map


Legend

- Well
- Access Road
- Pits
- Pad
- Public Roads

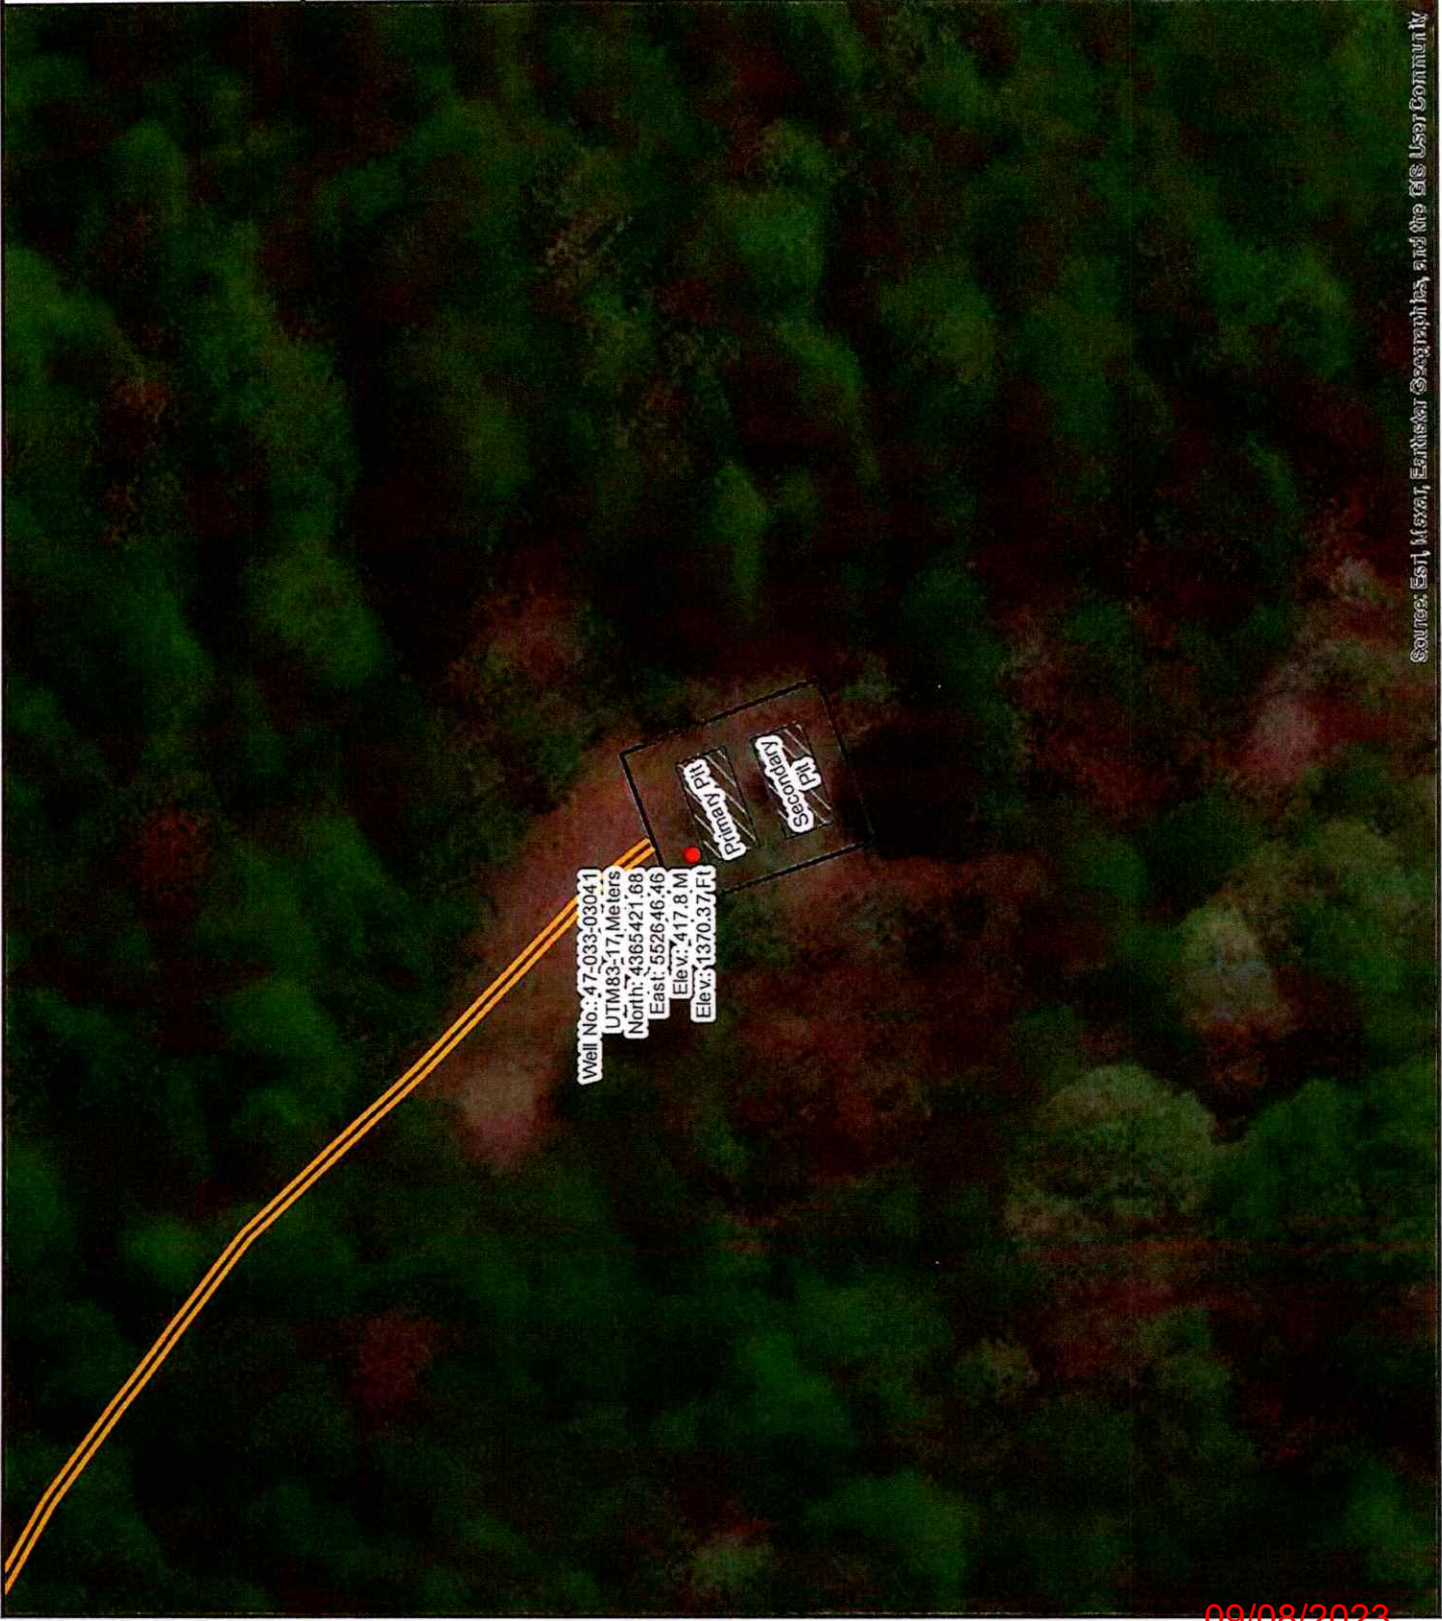

Well No.: 47-033-03041
UTM83: 17 Meters
North: 4365421.68
East: 552646.46
Elev.: 417.8 M
Elev.: 1370.37 Ft

Sources: Est. Meter, Earthstar Geophysics and the DE User Community

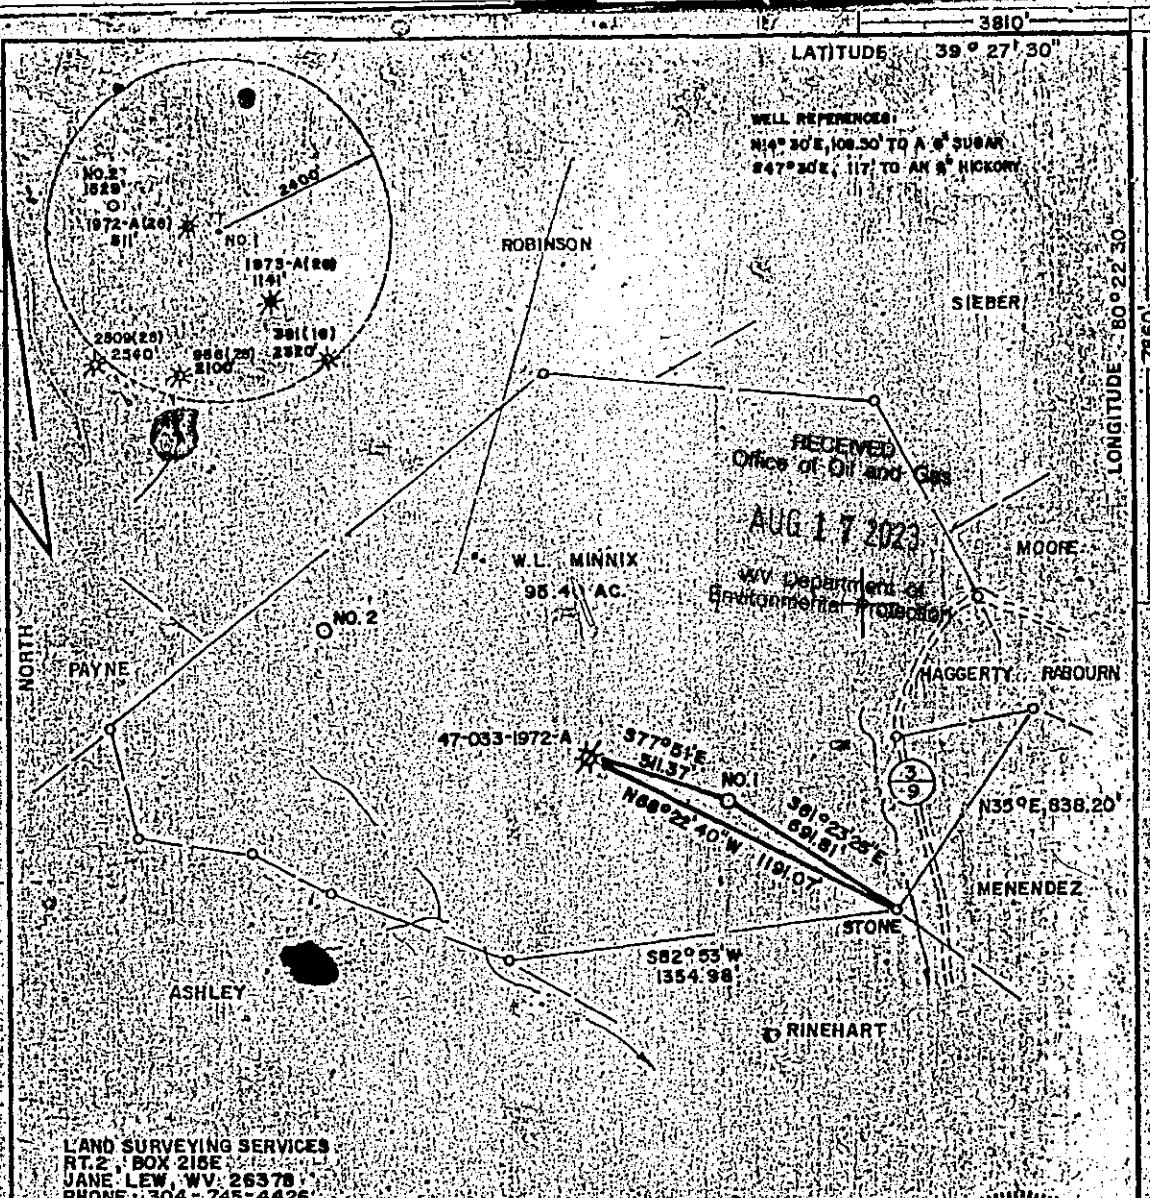

LATITUDE 39° 27' 30"
 WELL REFERENCES:
 N14° 30' E, 108.30' TO A. O. SUGAR
 S47° 30' E, 117' TO AN S. HICKORY

LAND SURVEYING SERVICES
 RT. 2, BOX 215E
 JANE LEW, WV, 26378
 PHONE 304-745-4426

FILE NO. _____
 DRAWING NO. _____
 SCALE 1" = 600'
 MINIMUM DEGREE OF ACCURACY 1 in 2500
 PROVEN SOURCE OF ELEVATION EXIST. WELL NO. 1972A
 ELEV. - 1351.60

THE UNDERSIGNED, HEREBY CERTIFY THAT THIS PLAT IS CORRECT TO THE BEST OF MY KNOWLEDGE AND BELIEF AND SHOWS ALL THE INFORMATION REQUIRED BY LAW AND THE REGULATIONS ISSUED AND PRESCRIBED BY THE DEPARTMENT OF MINES.
 (SIGNED) *Stephen D. Losh*
 R.P.E. _____ L.L.S. 874
 STEPHEN D. LOSH



STATE OF WEST VIRGINIA
 DEPARTMENT OF MINES
 OIL AND GAS DIVISION

DATE: DECEMBER 23, 19 83
 OPERATOR'S WELL NO. MINNIX/HARMER NO. 1
 API WELL NO. 47-033-3041
 STATE COUNTY PERMIT

(+) DENOTES LOCATION OF WELL ON UNITED STATES TOPOGRAPHIC MAPS
 WELL TYPE: OIL GAS LIQUID INJECTION WASTE DISPOSAL
 (IF "GAS") PRODUCTION STORAGE DEER SHALLOW
 LOCATION: ELEVATION 1378 WATER SHED CUNNINGHAM RUN
 DISTRICT: EAGLE COUNTY: HARRISON
 QUADRANGLE: WALLACE 7.5 min.

SURFACE OWNER: WILLIAM I. MINNIX ACREAGE: 95.40
 OIL & GAS ROYALTY OWNER: JACK S. SWIGER, et al. LEASE ACREAGE: 86.38
 LEASE NO. _____

PROPOSED WORK: DRILL CONVERT DRILL DEEPER REDRILL FRACTURE OR STIMULATE PLUG OFF OLD FORMATION PERFORATE NEW FORMATION OTHER PHYSICAL CHANGE IN WELL (SPECIFY) _____

PLUG AND ABANDON CLEAN OUT AND REPLUG
 TARGET FORMATION: BALLTOWN ESTIMATED DEPTH: 4200'
 WELL OPERATOR: STONEWALL GAS COMPANY DESIGNATED AGENT: CHARLES CANFIELD
 ADDRESS: P.O. DRAWER F ADDRESS: P.O. DRAWER F
 BUCKHANNON, WV 26201 BUCKHANNON, WV 26201

HARRISON 3041

09/08/2023