


ARSENAL RESOURCES TIPPECANOE ELL PAD POSSIBLE ATER PUR EORS IT IN



■ □ APPARENT RESIDENCES

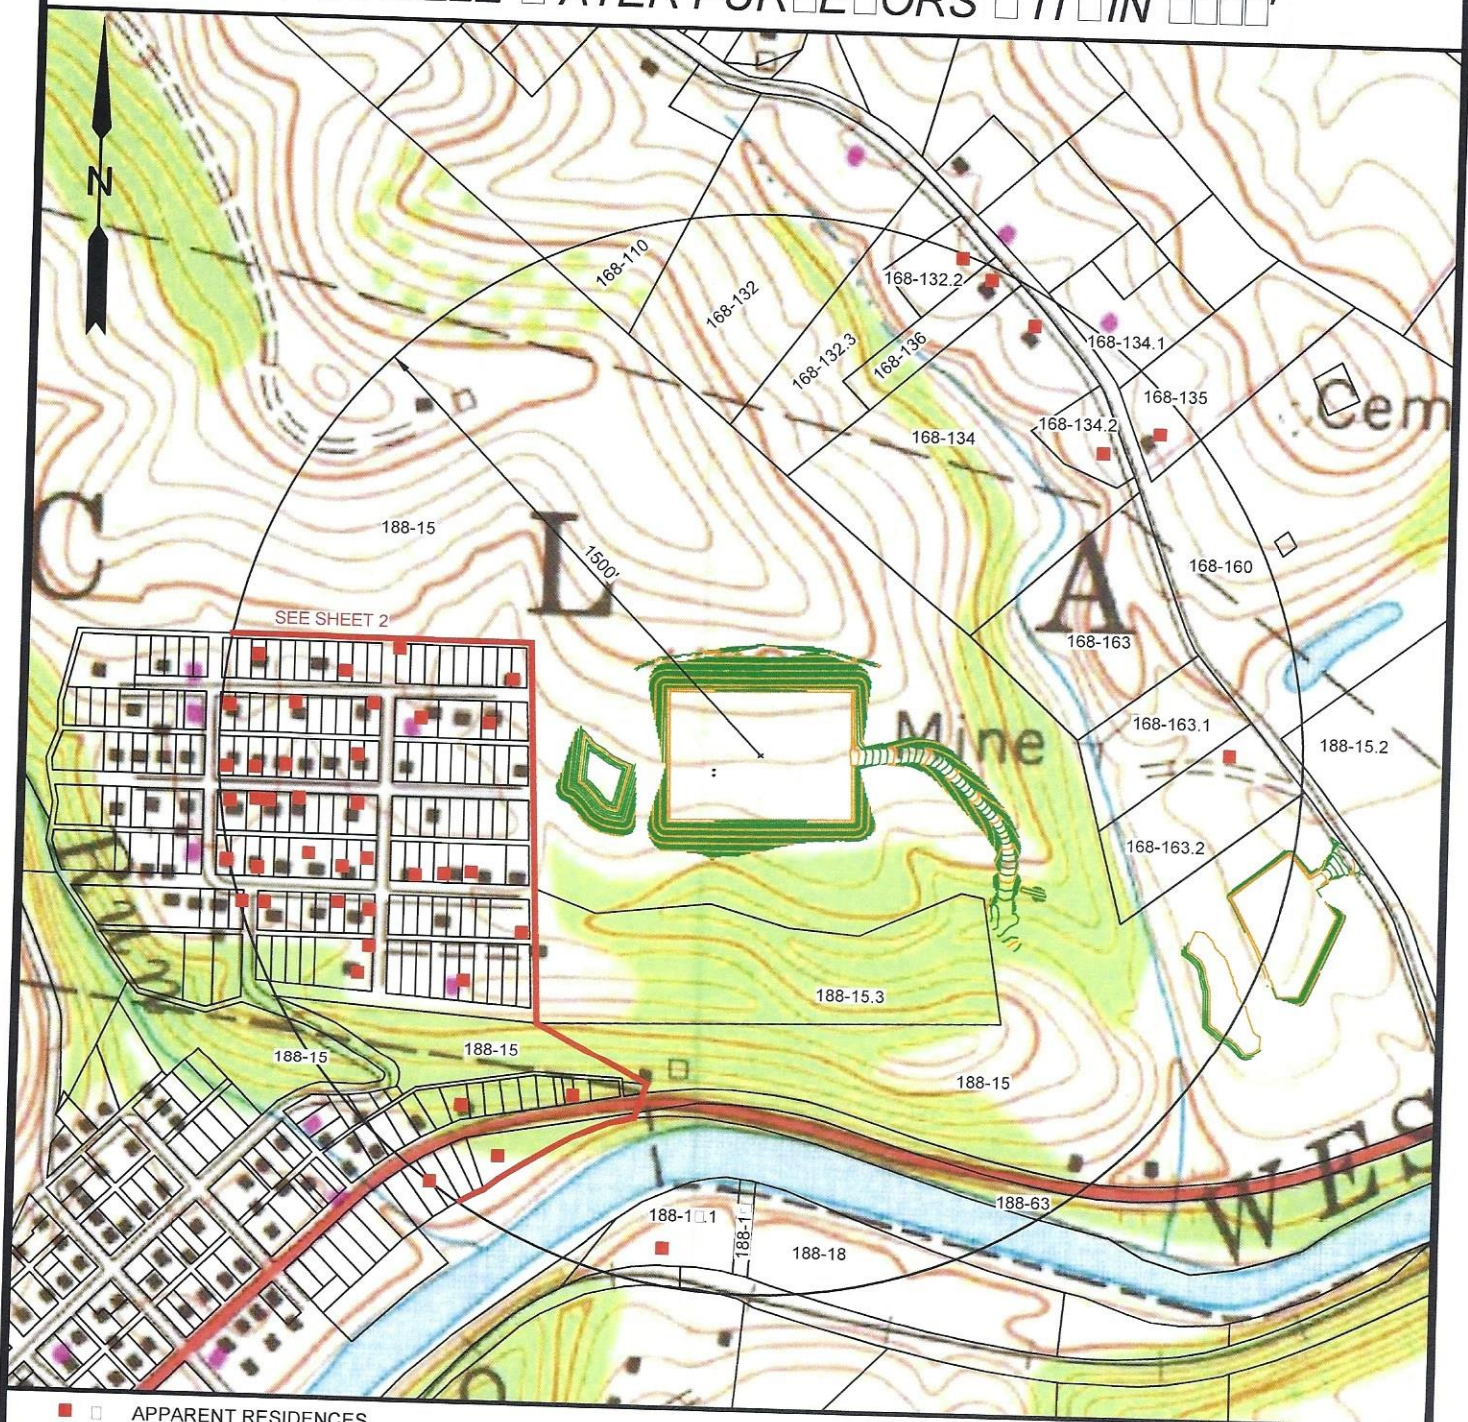

12 Vannhorn Drive | P.O. Box 150 | Glenville, WV 26351 | 304.462.5634
1412 Kanawha Boulevard, East | Charleston, WV 25301 | 304.345.3952
254 East Beckley Bypass | Beckley, WV 25801 | 304.255.5296
slswv.com

TOPO SECTIONS:

SHINNSTON 15'

COUNTY	DISTRICT
HARRISON	CLAY
DRAWN BY	JOB NO.
C.P.M.	9489

OPERATOR:

PREPARED FOR:
ARSENAL RESOURCES
6031 WALLACE RD. EXT.
SUITE 101
WEXFORD, PA 15090

DATE	SCALE
11-24-2024	1" = 500'



04/25/2025

ARSENAL RESOURCES LLC
TIPPECANOE WELL PAD
WELL 201PATRICK H.
CUNNINGHAM &
FRANK
CUNNINGHAM
5-168-98
15.36 AC±
(ASSESSED)CORALIE TETRICK
COLLINS EST.
5-168-101
10.35 AC±
(ASSESSED)OGAL CAIN
5-168-104
19.58 AC±
(ASSESSED)OGAL CAIN
5-168-103
9% SQ. POLES±
(ASSESSED)5-168-108.1
GREGORY DURBIN &
IRENE LESLIE DURBIN
15.24 AC±
(ASSESSED)FIRST TAKE
POINT (FTP)

NOTES ON SURVEY

1. NO WATER WELLS WERE FOUND WITHIN 250' OF PROPOSED GAS WELL. NO AGRICULTURAL BUILDINGS ≥ 2500 SQ. FT. OR DWELLINGS WERE FOUND WITHIN 625' OF THE CENTER OF PROPOSED WELL PAD.
2. WELL SPOT CIRCLE & TOPO MARK SCALE IS 1"=2000'

TOPHOLE

NAD'83 S.P.C.(FT) N. 330,521.31 E. 1,744,385.67
NAD'83 GEO. LAT.-(N) 39.404742 LONG.-(W) 80.293150
NAD'83 UTM (M) N. 4,361,931.14 E. 560,857.40


LANDING POINT

NAD'83 S.P.C.(FT) N. 330,895.2 E. 1,744,193.9
NAD'83 GEO. LAT.-(N) 39.405764 LONG.-(W) 80.293841
NAD'83 UTM (M) N. 4,362,044.1 E. 560,797.1

BOTTOM HOLE


NAD'83 S.P.C.(FT) N. 333,364.4 E. 1,742,519.0
NAD'83 GEO. LAT.-(N) 39.412502 LONG.-(W) 80.299846
NAD'83 UTM (M) N. 4,362,787.8 E. 560,274.3

REFERENCES

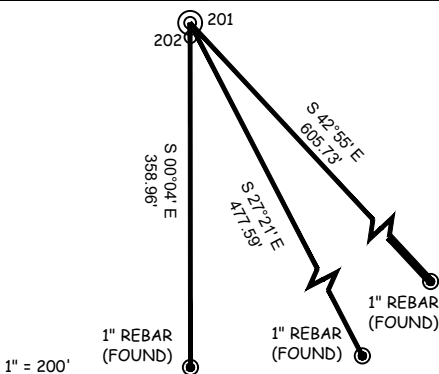

12 Vanhorn Drive | P.O. Box 150 | Glenville, WV 26351 | 304.462.5634
1412 Kanawha Boulevard, East | Charleston, WV 25301 | 304.346.3952
254 East Beckley Bypass | Beckley, WV 25801 | 304.255.5296
slswv.com

I THE UNDERSIGNED, HEREBY CERTIFY THAT THIS PLAT IS CORRECT TO THE BEST OF MY KNOWLEDGE AND BELIEF AND SHOWS ALL THE INFORMATION REQUIRED BY LAW AND THE REGULATIONS ISSUED AND PRESCRIBED BY THE DIVISION OF ENVIRONMENTAL PROTECTION.

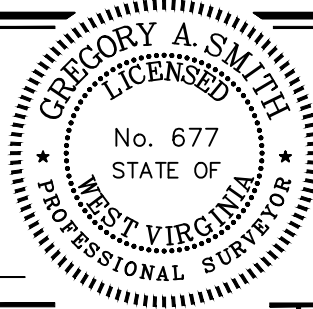P.S.
677

(+) DENOTES LOCATION OF WELL ON UNITED STATES TOPOGRAPHIC MAPS

DATE FEBRUARY 19, 2025

REVISED, 20

OPERATORS WELL NO. 201

API WELL NO. 47 — 033 — 06096
STATE COUNTY PERMIT

MINIMUM DEGREE OF ACCURACY 1 / 2500

FILE NO. 9489P201R.dwg

HORIZONTAL & VERTICAL SCALE 1" = 500'
CONTROL DETERMINED BY: DGPS (SURVEY GRADE TIE TO CORS NETWORK)STATE OF WEST VIRGINIA
DIVISION OF ENVIRONMENTAL PROTECTION
OFFICE OF OIL AND GAS

WELL TYPE: OIL GAS X LIQUID INJECTION WASTE DISPOSAL IF "GAS" PRODUCTION X STORAGE DEEP SHALLOW X

LOCATION: 1060.55' (GROUND) ELEVATION 1070.38' (PROPOSED) WATERSHED TRIBUTARY TO WEST FORK RIVER

DISTRICT CLAY-OUTSIDE COUNTY HARRISON QUADRANGLE SHINNSTON

SURFACE OWNER ATLAS SHRUGGING LLC ACREAGE 177.03±

ROYALTY OWNER TEN-A-COAL COMPANY ACREAGE 177.03±

PROPOSED WORK: LEASE NO. SEE WW-6A1

DRILL X CONVERT DRILL DEEPER REDRILL FRACTURE OR STIMULATE X PLUG OFF OLD

FORMATION PERFORATE NEW FORMATION PLUG AND ABANDON CLEAN OUT AND REPLUG OTHER

PHYSICAL CHANGE IN WELL (SPECIFY) TARGET FORMATION MARCELLUS

ESTIMATED DEPTH TVD 7,360' / TMD 10,763.65'

WELL OPERATOR ARSENAL RESOURCES DESIGNATED AGENT ERIC MORRIS


ADDRESS 6031 WALLACE RD. EXT. SUITE 200 ADDRESS 633 WEST MAIN STREET

WEXFORD, PA 15090 BRIDGEPORT, WV 26330

COUNTY NAME

PERMIT

04/25/2025

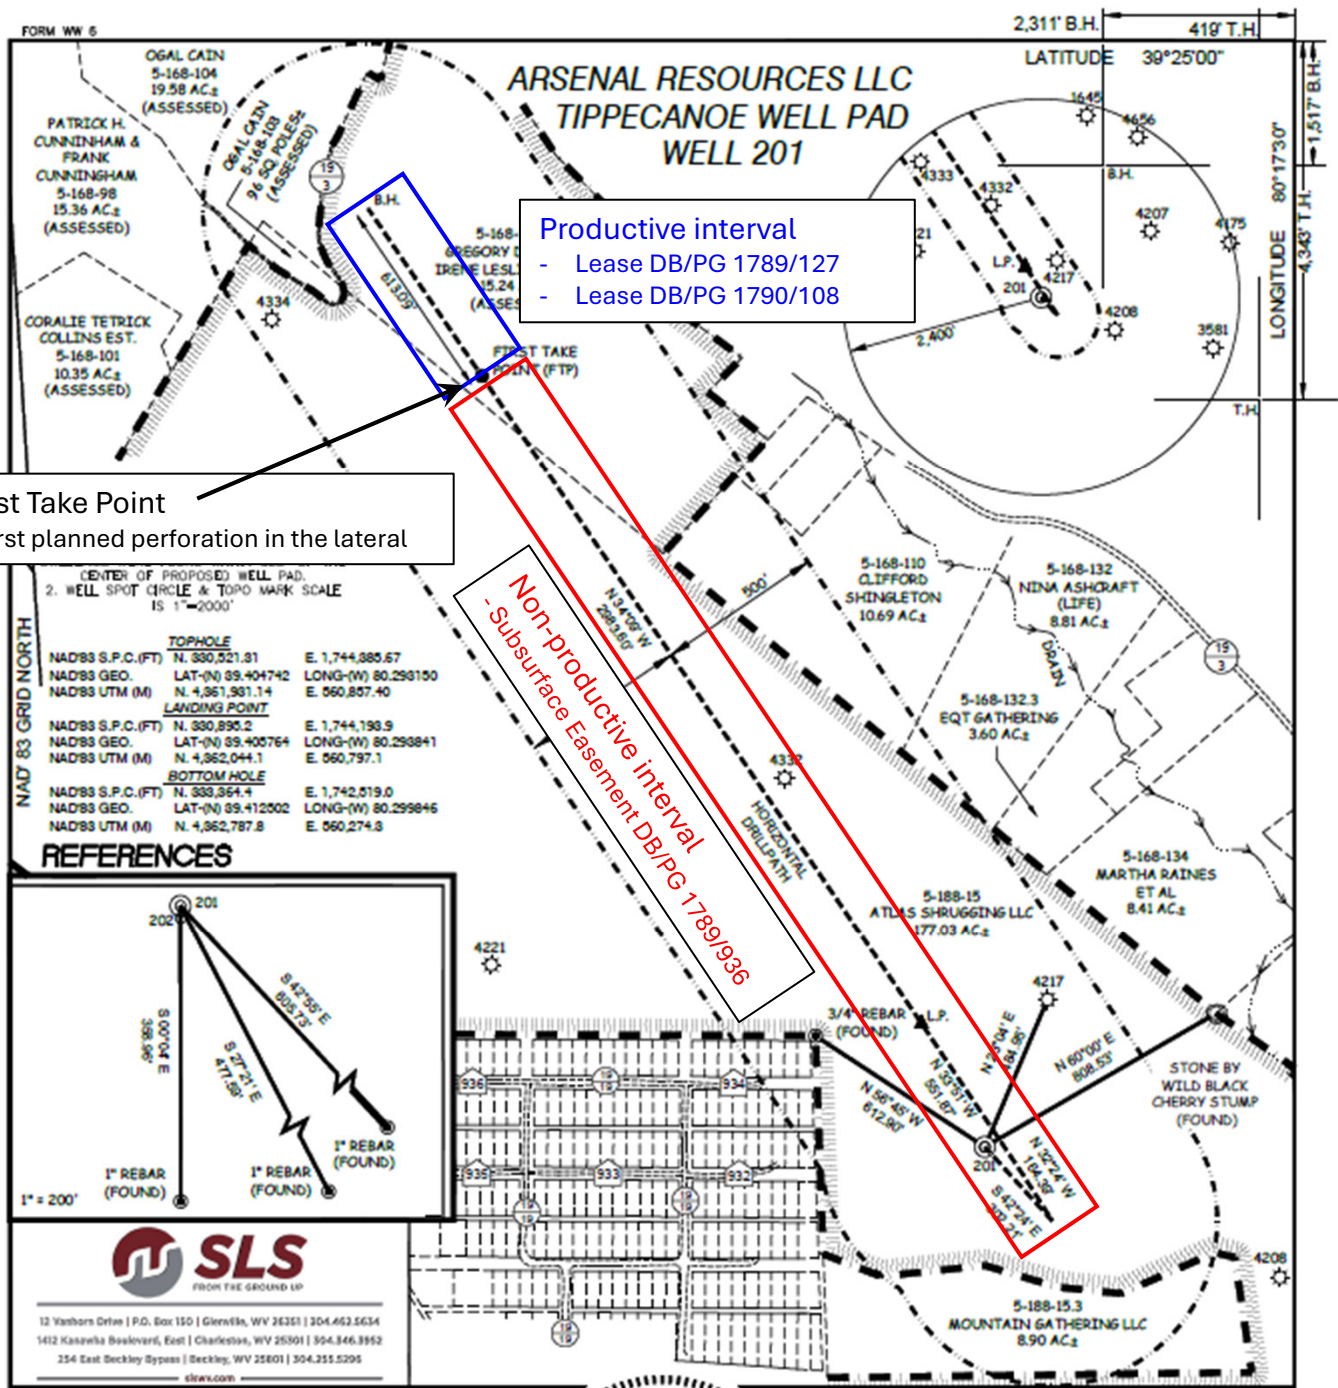

Attachment to WW 6A-1, TIPPECANOE 201

NUMBER	PARCEL(S)	GRANTOR	GRANTEE	ACRES	ROYALTY %	DB / PG
A3412	47-033-05-188-15 47-033-05-188-6 47-033-05-188-63	ATLAS SHRUGGING LLC	ARSENAL RESOURCES	128.70	+12.5%	1789/936
B9376.001	47-033-05-168-108.1	CATHERINE M CAMPBELL	MAR KEY	16.00	+12.5%	1789/127
B9378.002	47-033-05-168-108.1	ROBERT GLENN POSEY	MAR KEY	16.00	+12.5%	1790/108

04/25/2025