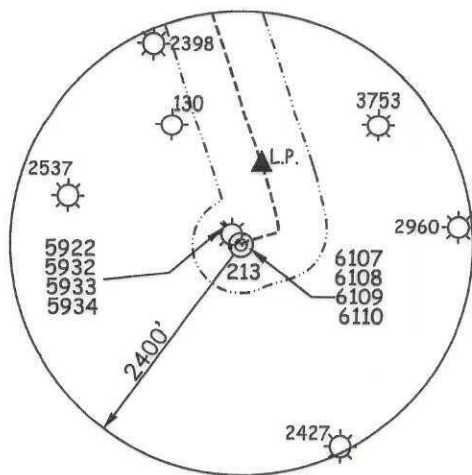


ARSENAL RESOURCES
GAMELLI PAD
WELL 213

CURVE	RADIUS	ARC LENGTH	CHORD LENGTH	CHORD BEARING
C1	22.76'	20.53'	18.84'	N 21°25' E
C2	468.66'	94.61'	94.46'	N 06°47' W
C3	5297.89'	610.12'	609.78'	N 16°16' W

T.H. LATITUDE 39°17'30"
B.H. LATITUDE 39°20'00"

(S.P.C. NORTH ZONE) (UTM(M) ZONE 17)

TOP HOLE

NAD'83 S.P.C.(FT) N. 277,959.05 E. 1,769,290.28
NAD'83 GEO. LAT-(N) 39.2631005 LONG-(W) 80.203559
NAD'83 UTM (M) N. 4,346,043.50 E. 568,711.58

LANDING POINT

NAD'83 S.P.C.(FT) N. 278,791.7 E. 1,769,498.1
NAD'83 GEO. LAT-(N) 39.263296 LONG-(W) 80.202848
NAD'83 UTM (M) N. 4,346,298.2 E. 568,770.7

BOTTOM HOLE

NAD'83 S.P.C.(FT) N. 294,978.6 E. 1,763,918.0
NAD'83 GEO. LAT-(N) 39.307615 LONG-(W) 80.223016
NAD'83 UTM (M) N. 4,351,201.6 E. 566,988.5

T.H. LONGITUDE 80°10'00"
B.H. LONGITUDE 80°12'30"

9,368' B.H.

11,168' T.H.

NOTES ON SURVEY

1. NO WATER WELLS WERE FOUND WITHIN 250' OF PROPOSED GAS WELL. NO AGRICULTURAL BUILDINGS ≥ 2500 SQ. FT. OR DWELLINGS WERE FOUND WITHIN 625' OF THE CENTER OF PROPOSED WELL PAD.
2. WELL SPOT CIRCLE & TOPO MARK SCALE ARE 1"=2000'

B.H.

REFERENCES

1" = 200'



12 Vanhorn Drive | P.O. Box 150 | Glenville, WV 26351 | 304.462.5634
1412 Kanawha Boulevard, East | Charleston, WV 25301 | 304.346.3952
254 East Beckley Bypass | Beckley, WV 25801 | 304.255.5296
slswv.com

I THE UNDERSIGNED, HEREBY CERTIFY THAT THIS PLAT IS CORRECT TO THE BEST OF MY KNOWLEDGE AND BELIEF AND SHOWS ALL THE INFORMATION REQUIRED BY LAW AND THE REGULATIONS ISSUED AND PRESCRIBED BY THE DIVISION OF ENVIRONMENTAL PROTECTION.

P.S.
677

(+) DENOTES LOCATION OF WELL ON UNITED STATES TOPOGRAPHIC MAPS.

DATE OCTOBER 14, 20 25

REVISED

OPERATORS WELL NO. 213

API WELL NO. 47 - 033 - 06109
STATE COUNTY PERMIT

MINIMUM DEGREE OF ACCURACY 1 / 2500 FILE NO. 8597P213R-101425.dwg

HORIZONTAL & VERTICAL CONTROL DETERMINED BY DGPS (SURVEY GRADE TIE TO CORS NETWORK) SCALE 1" = 2000'

STATE OF WEST VIRGINIA
DIVISION OF ENVIRONMENTAL PROTECTION
OFFICE OF OIL AND GASWELL TYPE: OIL ___ GAS X LIQUID INJECTION ___ WASTE DISPOSAL ___ IF "GAS" PRODUCTION X STORAGE ___ DEEP ___ SHALLOW X

LOCATION :

ELEVATION 1,140.30' WATERSHED BEARDS RUN

DISTRICT SIMPSON COUNTY HARRISON

SURFACE OWNER JAMES T. GAMELLI ET AL

QUADRANGLE ROSEMONT 7.5'

ROYALTY OWNER JAMES T. GAMELLI ET AL

ACREAGE 151.20±

ACREAGE 12/05/2025

LEASE NO. SEE WW-6A1

PROPOSED WORK :

DRILL X CONVERT ___ DRILL DEEPER ___ REDRILL ___ FRACTURE OR STIMULATE X PLUG OFF OLD FORMATION ___ PERFORATE NEW FORMATION ___ PLUG AND ABANDON ___ CLEAN OUT AND REPLUG ___ OTHER ___

PHYSICAL CHANGE IN WELL (SPECIFY) TARGET FORMATION MARCELLUS

ESTIMATED DEPTH TVD: 7,350' / TMD: 24,900'

WELL OPERATOR ARSENAL RESOURCES LLC

DESIGNATED AGENT ERIC MORRIS

ADDRESS 6031 WALLACE RD. EXT. SUITE 200
WEXFORD, PA 15090ADDRESS 633 WEST MAIN STREET
BRIDGEPORT, WV 26330


COUNTY NAME

PERMIT

PERMIT



12 Vanhorn Drive | P.O. Box 150 | Glenville, WV 26351 | 304.462.5634
1412 Kanawha Boulevard, East | Charleston, WV 25301 | 304.346.3952
254 East Beckley Bypass | Beckley, WV 25801 | 304.255.5296
slswv.com

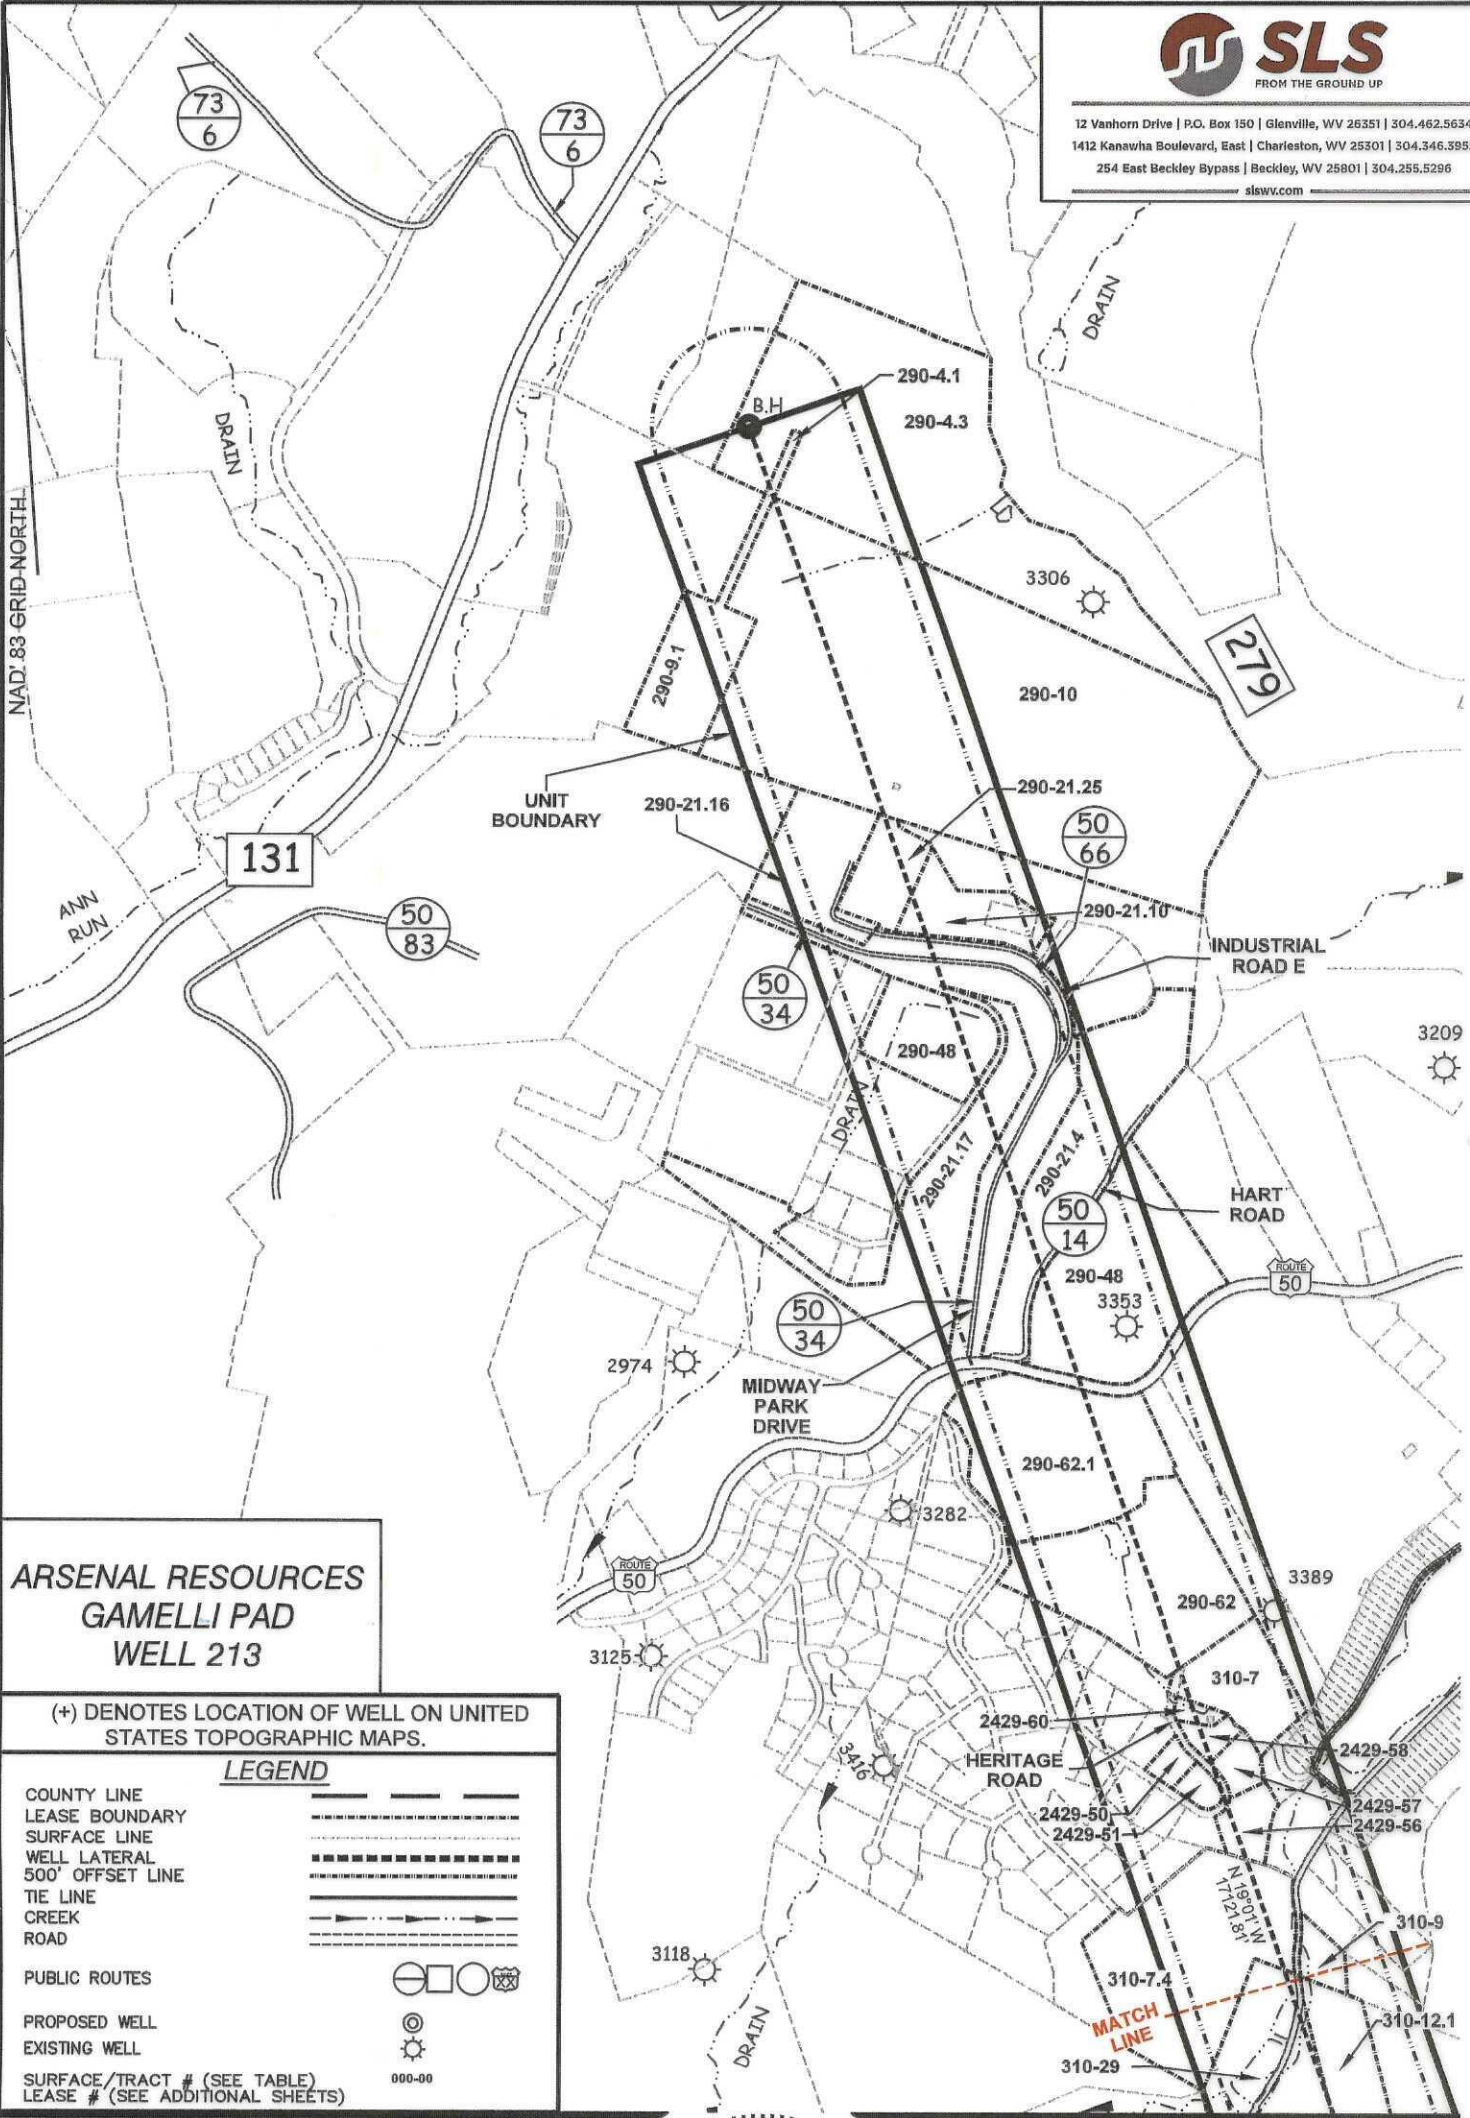

ARSENAL RESOURCES
GAMELLI PAD
WELL 213

(+) DENOTES LOCATION OF WELL ON UNITED STATES TOPOGRAPHIC MAPS.

LEGEND

- COUNTY LINE
- LEASE BOUNDARY
- SURFACE LINE
- WELL LATERAL
- 500' OFFSET LINE
- TIE LINE
- CREEK
- ROAD
- PUBLIC ROUTES
- PROPOSED WELL
- EXISTING WELL
- SURFACE/TRACT # (SEE TABLE)
- LEASE # (SEE ADDITIONAL SHEETS)

SCALE 1" = 1000' FILE NO. 8597P213R-101425.dwg

DATE OCTOBER 14, 20 25

REVISED

OPERATORS WELL NO. 213

API WELL NO. 47 — 033 — 06109
STATE COUNTY PERMIT



STATE OF WEST VIRGINIA
DIVISION OF ENVIRONMENTAL PROTECTION
OFFICE OF OIL AND GAS
12/05/2025

P.S. 677 Gregory A. Smith

WELL OPERATOR ARSENAL RESOURCES LLC
ADDRESS 6031 WALLACE RD. EXT. SUITE 200
WEXFORD, PA 15090

DESIGNATED AGENT ERIC MORRIS
ADDRESS 633 WEST MAIN STREET
BRIDGEPORT, WV 26330

COUNTY NAME
PERMIT



12 Vanhorn Drive | P.O. Box 150 | Glenville, WV 26351 | 304.462.5634
1412 Kanawha Boulevard, East | Charleston, WV 25301 | 304.346.3952
254 East Beckley Bypass | Beckley, WV 25801 | 304.255.5296
slswv.com

TAG-PARCEL	SURFACE OWNER	ACRES
330-28	JAMES GAMELLI ET AL	151.20
330-8.5	DENNY H. & DONNA VINCENT	33.5
STREAM	BEARDS RUN	N/A
ROAD	COUNTY ROUTE 17-GREEN VALLEY ROAD	N/A
330-11	THOMAS G. & ANNA C. ALDRIDGE	2.10
330-9	RONALD E. & LAURA L. MYERS	1.74
330-31	KENNETH & REBECCA LAMOUREUX	5.99
2322-44	AUBURN WOODS HOME OWNERS ASSOCIATION INC	0.95
2322-39	LOUIS J. & CHERYL H. SOLTESZ	1.48
2322-38	JEFFREY L. & PENNY A. GAGE	1.48
2322-37	SILVIA E. GUERRERO	1.46
ROAD	COUNTY ROUTE 17/31-AUBURN HILL ROAD	N/A
2322-3	GREGORY M. & SHARON R. BELCHER	0.98
2322-4	DONALD BRAMER III & KRISTEN BRAMER	0.90
2322-5	DAVID II & WHITNEY PATTERSON	0.91
2322-6	JAMES P WISNIEWSKI JR	0.86
ROAD	VALLEY VIEW ROAD	N/A
2322-34	DONALD C & ANGELA MARIE DAVIDSON	0.82
2322-33	JOHN & TRINA BRITCHER	0.82
2322-32	MICHELLE & EMIL LEHOSIT JR	0.91
2322-8	EDWARD F JR & PATRICIA L WASKE	0.90
2322-9	MICHAEL R. HAYNES & LORA L. WESTFALL	1.19
330-8.20	MICHAEL R. HAYNES & LORA L. WESTFALL	1.74
330-8.14	DEBORAH ANN SANDY	0.64
330-8.9	ERIC J & AMANDA B THOMPSON	5.31
330-8.13	MATTHEW ALTMAN	4.19
310-66.2	MATTHEW ALTMAN	9.99
310-66.23	BRIAN P. DAVIS	0.62
ROAD	COUNTY ROUTE 77/3-SANDY HOLLOW ROAD	N/A
ROAD	SANDY AVENUE	N/A
310-66.20	CHRISTOPHER P. & JENNIFER L. SNYDER	1.63
310-66.21	BRIAN P. DAVIS	1.65
STREAM	SIMPSON CREEK	N/A
RAILROAD	CSX TRANSPORTATION INC.	N/A
310-66	DOVETAIL EST. PROPERTY OWNERS ASSOCIATION INC	41.22
2324-8	RICHARD MCGEE	0.34
2324-9	RICHARD MCGEE	0.26
2324-10	MICHAEL B & JAMIE L COX	0.19
2329-38	ASHLEY & BRANDON BAILEY	0.64
2329-39	DAVID G & DONNA S CONLEY	0.67
2329-40	BRYAN S & SARAH M FORD	0.58
2329-37	JERRY & EVELYN HOSAFLOOK IRRV TRUST	0.23
2329-41	WENDY & ROBERT A NELSON	0.65

FILE NO. 8597P213R-101425.dwg

DATE OCTOBER 14, 2025

REVISED

OPERATORS WELL NO. 213

API WELL NO. 47 — 033 — 06109
STATE COUNTY PERMIT



STATE OF WEST VIRGINIA
DIVISION OF
ENVIRONMENTAL PROTECTION
OFFICE OF OIL AND GAS



P.S.
677

Gregory A. Smith

WELL OPERATOR ARSENAL RESOURCES LLC
ADDRESS 6031 WALLACE RD. EXT. SUITE 200
WEXFORD, PA 15090

DESIGNATED AGENT ERIC MORRIS
ADDRESS 633 WEST MAIN STREET
BRIDGEPORT, WV 26330

COUNTY NAME

PERMIT



12 Vanhorn Drive | P.O. Box 150 | Glenville, WV 26351 | 304.462.5634
1412 Kanawha Boulevard, East | Charleston, WV 25301 | 304.346.3952
254 East Beckley Bypass | Beckley, WV 25801 | 304.255.5296
slswv.com

ROAD	COVENTRY DRIVE	N/A
2329-36	TIMOTHY R & GRETA D OXLEY	0.26
2329-42	WENDY & ROBERT A NELSON	0.84
2329-35	JASON W SMITH	0.31
2329-34	JEFF S & NIKKI BOWMAR	0.29
2329-26	ZACHARY D & PATRICIA L HUTSON	0.28
2329-25	MATTHEW & MICHELLE RAINES	0.52
2329-28	BECK LAUREN	0.29
ROAD	WOODSIDE LANE	N/A
2329-29	RACHEL MARIE & BASSELL EUGENE HAMRICK JR	0.39
2329-27	DEREK & MARCHE BRAGG	0.40
2329-24	DEREK & MARCHE BRAGG	0.36
ROAD	WV ROUTE 76-WV MEMORIAL HIGHWAY	N/A
310-38.1	DAVID V & SHELLEY L BRYANT	25.61
310-12.1	MAPLE LAKE CLUB	7.00
ROAD	COUNTY ROUTE 77/2-PEDDLER RUN ROAD	N/A
310-29	MAPLE LAKE CLUB	14.13
310-9	EDWARD B & NANCY L HANLEY	1.61
310-7.4	MACE FAMILY REVOCABLE TRUST	18.42
2429-56	ANTONIO SELARIO & NATALIE KING-SELARIO	2.09
2429-57	CRAWLERS LLC	1.31
ROAD	HERITAGE FARM SUBDIVISION ROAD-HERITAGE RD	0.86
2429-51	WAYNE E & CHERYL HUFFMAN	0.86
2429-50	ZACHARY S & RACHEL K DYER	0.86
2429-58	CRAWLERS LLC	0.98
2429-60	BEAR HOLDINGS LLC	0.57
310-7	BEAR HOLDINGS LLC	5.78
290-62	BP WV MAPLEWOOD ASSET CO LLC	16.81
290-62.1	BISHOP MAPLEWOOD OWNER LLC	17.24
ROAD	U.S. ROUTE 50-EAST MAIN STREET	N/A
290-48	GRAFTON COAL CO	17.463
ROAD	COUNTY ROUTE 50/14-HART ROAD	N/A
290-21.4	MICHAEL R & REBECCA S FRESA	12.72
ROAD	COUNTY ROAD 50/34-MIDWAY PARK DRIVE	N/A
290-21.17	MICHAEL & REBECCA FRESA, MARY E. DEPUE1/2	17.50
290-21.5	MOUNTAINEER REAL ESTATE INC	6.67
ROAD	COUNTY ROUTE 50/66-INDUSTRIAL ROAD E	N/A
290-21.10	MID ATLANTIC AEROSPACE COMPLEX INC	4.08
290-21.25	MID ATLANTIC AEROSPACE COMPLEX INC	3.97
290-21.16	AURORA FLIGHT SCIENCES OF WEST VIRGINIA INC	7.12
290-10	BENEDUM AIRPORT AUTHORITY	77.41
290-9.1	BENEDUM AIRPORT AUTHORITY	7.82
290-4.3	BENEDUM AIRPORT AUTHORITY	42.95
290-4.1	BENEDUM AIRPORT AUTHORITY	0.42

FILE NO. 8597P213R-101425.dwg

DATE OCTOBER 14 , 20 25

REVISED

OPERATORS WELL NO. 213

API WELL NO. 47 — 033 — 06109
STATE COUNTY PERMIT



STATE OF WEST VIRGINIA
DIVISION OF
ENVIRONMENTAL PROTECTION
OFFICE OF OIL AND GAS



P.S.
677

Signature of Gregory A. Smith

WELL OPERATOR ARSENAL RESOURCES LLC
ADDRESS 6031 WALLACE RD. EXT. SUITE 200
WEXFORD, PA 15090

DESIGNATED AGENT ERIC MORRIS
ADDRESS 633 WEST MAIN STREET
BRIDGEPORT, WV 26330

COUNTY NAME

PERMIT