
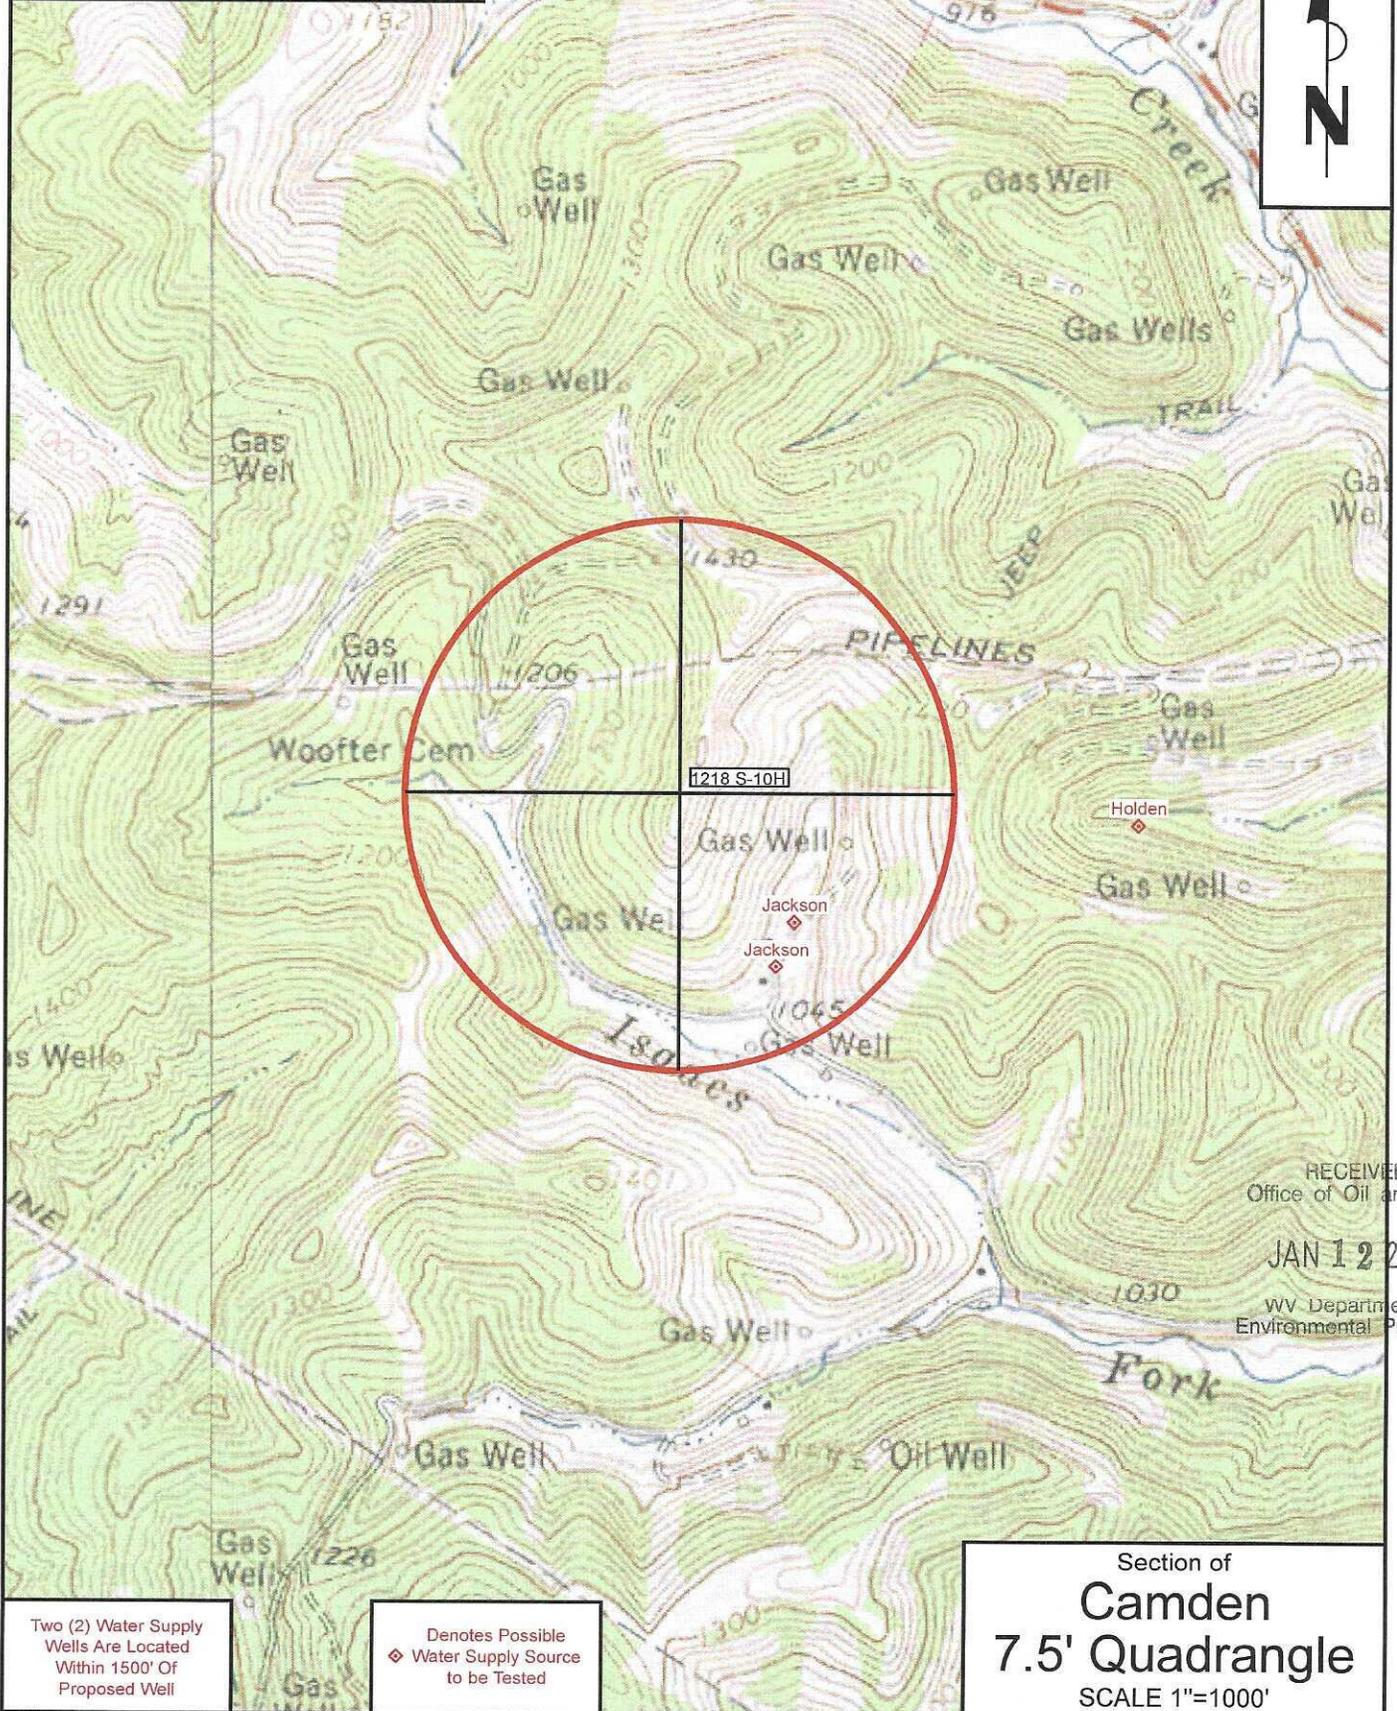


SUBJECT WELL
Woofter 1218 S-10H

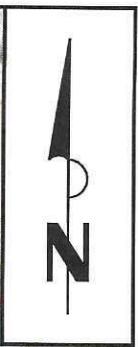

RECEIVED
Office of Oil and Gas
JAN 12 2026
WV Department of
Environmental Protection

Two (2) Water Supply
Wells Are Located
Within 1500' Of
Proposed Well

Denotes Possible
Water Supply Source
to be Tested

Section of
Camden
7.5' Quadrangle
SCALE 1"=1000'

02/13/2026

1,825' to Bottom Hole

9,243' to Top Hole


TOP LATITUDE 39 - 07 - 30
BTM LATITUDE 39 - 05 - 00

Bottom Hole
7.5' Spot

TOP HOLE LONGITUDE 80 - 35 - 00
BTM HOLE LONGITUDE 80 - 35 - 00


7,787' to Top Hole

1,530' to Bottom Hole

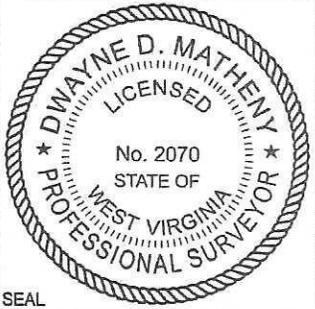

I, the undersigned, hereby certify that this plat is correct to the best of my knowledge and belief and shows all the information required by law and the rules issued and prescribed by the Department of Environmental Protection.

Dwayne D. Matheny
Dwayne D. Matheny, P.S. 2070

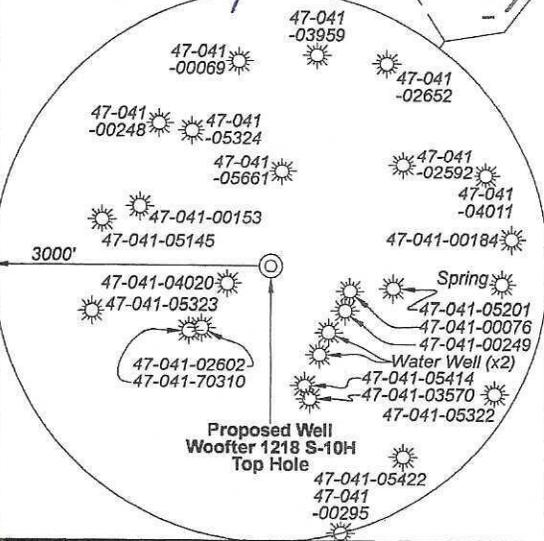

Note: 2 water wells were found within 1500' of proposed well. No occupied dwellings or buildings 2,500 square feet or larger used to house or shelter dairy cattle or poultry husbandry are located within 625' of the center of the well pad.

Tag	Bearing	Dist.	Monument
L1	N 73°28' W	1,669.1'	1/2" Rebar
L2	N 66°20' W	1,802.6'	1/2" Rebar in stone pile
L3	N 15°10' W	1,367.0'	47-041-05414
L4	N 66°02' E	524.4'	47-041-04020
L5	N 77°18' E	3,447.8'	Landing Point

FILE NO: 287-12-FC-21
DRAWING NO: Woofter 1218 S-10H Well Plat
SCALE: 1" = 2000'
MINIMUM DEGREE OF ACCURACY: Submeter
PROVEN SOURCE OF ELEVATION: CORS, Bridgeport, WV

STATE OF WEST VIRGINIA
DEPARTMENT OF ENVIRONMENTAL PROTECTION
OIL AND GAS DIVISION

DATE: December 16 20 25
OPERATOR'S WELL NO. Woofter 1218 S-10H
API WELL NO
47 - 041 - 05786
STATE COUNTY PERMIT


WELL TYPE: OIL GAS LIQUID INJECTION WASTE DISPOSAL
(IF GAS) PRODUCTION: STORAGE DEEP SHALLOW

LOCATION: ELEVATION: 1,337.44' WATERSHED: Fink Creek
DISTRICT: Freemans Creek
SURFACE OWNER: Elden R. & Nita K. Jackson
ROYALTY OWNER: J.E. & Mary E. Flesher, et al LEASE NO: ACREAGE: 85.75
PROPOSED WORK: DRILL CONVERT DRILL DEEPER FRACTURE OR STIMULATE PLUG OFF OLD FORMATION
 PERFORATE NEW FORMATION OTHER PHYSICAL CHANGE IN WELL (SPECIFY)
 PLUG AND ABANDON CLEAN OUT AND REPLUG TARGET FORMATION: Marcellus Shale ESTIMATED DEPTH: 7,019' TVD 19,377' MD


WELL OPERATOR: HG Energy II Appalachia, LLC DESIGNATED AGENT: Diane C. White
ADDRESS: 5260 Dupont Road ADDRESS: 5260 Dupont Road
Parkersburg, WV 26101 Parkersburg, WV 26101



Well Location References
Not to Scale

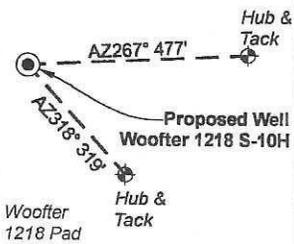

Wellhead Layout (NTS)

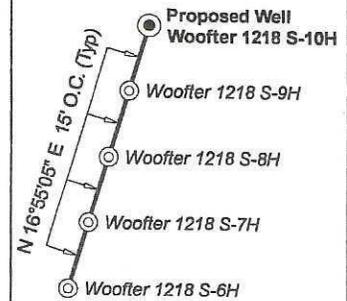

Legend

- Proposed gas well
- Well Reference, as noted
- Monument, as noted
- Existing Well, as noted
- Existing Plugged Well, as noted
- Digitized Well, as noted
- Creek or Drain
- Existing Road
- Surface boundary (approx.)

ID	Lease
2	J.B. & Mary M. Ronie
4	Leman Cheuvront
5	J.E. & Mary E. Flesher, et al
6	Homer & Nelle Cheuvront
7	A.W. & Mable E. Priest, et al
9	Ira P. & Adaline Simmons
13	A.A. Rohrbough, et ux
15	C.C. & Bessie McCluster, et al
16	A.F. & M.L. Gum
19	William H. Lively, Jr.
20	John P. & Mary J. Rohrbough

Lewis County				
No.	TM / Par	Owner	Bk / Pg	Ac.
1	3D / 20	Elden R. & Nita K. Jackson	799 / 428	85.75
2	3C / 16	Laretta D. Walker, et al	W23 / 693	264.00
3	3C / 30	Donna M. Walls	498 / 388	47.00
4	3C / 31	Donna M. Walls	498 / 388	46.50
5	4C / 3	Donna M. Walls	498 / 388	244.00
6	4C / 4	Elizabeth L. & Johnnie D. Brooks	569 / 648	66.50
7	4D / 1	Steve C. & Elizabeth A. Holden	771 / 766	42.80
8	4D / 2	Steve C. & Elizabeth A. Holden	771 / 766	10.40
9	4D / 3	Steve C. & Elizabeth A. Holden	771 / 766	6.00
10	4D / 12	Judy B. Beemon, et al	W18 / 312	39.00
11	4D / 11	Judy B. Beemon, et al	W18 / 312	44.30
12	4D / 17	Judy B. Beemon, et al	W18 / 312	13.00
13	4D / 16	Mark A. & Shala N. Starcher	793 / 253	21.70
14	4D / 15	Michael B. Riggelman & Laura L. Dawson Gillespie	664 / 279	24.21
15	4D / 14	Kenneth W. & Sherrell Raybuck	662 / 758	25.31
16	4D / 27	John A. Cole, et al	797 / 49	204.30
17	4D / 28	John A. Cole, et al	797 / 49	251.00
18	4D / 32.2	John A. & Stachie M. Cole	597 / 617	41.98
19	4E / 5.1	Linda Kirby	569 / 810	590.59

West Virginia Coordinate System of 1927, North Zone based upon Differential GPS Measurements.

Notes: Well No. Woofter 1218 S-10H
WVCS 1927, North Zone
 Top Hole Coordinates
 Lat: 39°06'13.01"
 Lon: 80°36'57.29"
 Landing Point Coordinates
 Lat: 39°06'20.36"
 Lon: 80°36'14.56"
 Deflection Point Coordinates
 Lat: 39°05'41.34"
 Lon: 80°35'57.06"
 Bottom Hole Coordinates
 Lat: 39°04'44.87"
 Lon: 80°35'23.15"

UTM Zone 17, NAD 1983

Plat orientation and corner and well references are based upon the grid north meridian. Well location references are based upon the magnetic meridian.

Notes: Well No. Woofter 1218 S-10H
UTM NAD 1983 (USSF)
 Top Hole Coordinates
 N: 14,200,611.86'
 E: 1,749,425.11'
 Landing Point Coordinates
 N: 14,201,369.50'
 E: 1,752,788.59'
 Deflection Point Coordinates
 N: 14,197,429.64'
 E: 1,754,184.97'
 Bottom Hole Coordinates
 N: 14,191,730.98'
 E: 1,756,883.60'

Notes: Well No. Woofter 1218 S-10H
UTM NAD 1983 (Meters)
 Top Hole Coordinates
 N: 4,328,355.152m
 E: 533,225.840m
 Landing Point Coordinates
 N: 4,328,586.081m
 E: 534,251.031m
 Deflection Point Coordinates
 N: 4,327,385.209m
 E: 534,676.648m
 Bottom Hole Coordinates
 N: 4,325,648.254m
 E: 535,499.192m

FILE NO: 287-12-FC-21
 DRAWING NO: Woofter 1218 S-10H Well Plat
 SCALE: 1" = 2000'
 MINIMUM DEGREE OF ACCURACY: Submeter
 PROVEN SOURCE OF ELEVATION: CORS, Bridgeport, WV

STATE OF WEST VIRGINIA
 DEPARTMENT OF ENVIRONMENTAL PROTECTION
 OIL AND GAS DIVISION

DATE: December 16 20 25
 OPERATOR'S WELL NO. Woofter 1218 S-10H
 API WELL NO
 47 - 041 - 05786
 STATE COUNTY PERMIT

WELL TYPE: OIL GAS LIQUID INJECTION WASTE DISPOSAL
 (IF GAS) PRODUCTION: STORAGE DEEP SHALLOW

LOCATION: ELEVATION: 1,337.44' WATERSHED: Fink Creek

QUADRANGLE: Camden

DISTRICT: Freemans Creek

COUNTY: Lewis

SURFACE OWNER: Elden R. & Nita K. Jackson

ACREAGE: 85.75 **02/13/2026**

ROYALTY OWNER: J.E. & Mary E. Flesher, et al

LEASE NO: _____ ACREAGE: 85.75

PROPOSED WORK: DRILL CONVERT DRILL DEEPER FRACTURE OR STIMULATE PLUG OFF OLD FORMATION
 PERFORATE NEW FORMATION OTHER PHYSICAL CHANGE IN WELL (SPECIFY) _____

PLUG AND ABANDON CLEAN OUT AND REPLUG TARGET FORMATION: Marcellus Shale ESTIMATED DEPTH: 7,019' TVD 19,377' MD

WELL OPERATOR: HG Energy II Appalachia, LLC

DESIGNATED AGENT: Diane C. White

ADDRESS: 5260 Dupont Road

ADDRESS: 5260 Dupont Road

Parkersburg, WV 26101

Parkersburg, WV 26101