

WW-7
8-30-06



West Virginia Department of Environmental Protection
Office of Oil and Gas

WELL LOCATION FORM: GPS

API: 47-041-00627A WELL NO.: BW-9892

FARM NAME: J.H. CROSS

RESPONSIBLE PARTY NAME: EASTERN GAS TRANSMISSION AND STORAGE INC

COUNTY: LEWIS DISTRICT: HACKERS CREEK

QUADRANGLE: WEST MILFORD

SURFACE OWNER: ROBERT SCOTT STARKEY

ROYALTY OWNER: UNKNOWN

UTM GPS NORTHING: 4330928.53

UTM GPS EASTING: 548271.77 GPS ELEVATION: 320.40M / 1051'

The Responsible Party named above has chosen to submit GPS coordinates in lieu of preparing a new well location plat for a plugging permit or assigned API number on the above well. The Office of Oil and Gas will not accept GPS coordinates that do not meet the following requirements:

1. Datum: NAD 1983, Zone: 17 North, Coordinate Units: meters, Altitude: height above mean sea level (MSL) – meters.
2. Accuracy to Datum – 3.05 meters
3. Data Collection Method:

Survey grade GPS ☐ : Post Processed Differential ☐

Real-Time Differential ☐

Mapping Grade GPS ☒ : Post Processed Differential ☐

Real-Time Differential ☐

4. Letter size copy of the topography map showing the well location.



I the undersigned, hereby certify this data is correct to the best of my knowledge and belief and shows all the information required by law and the regulations issued and prescribed by the Office of Oil and Gas.

Signature

Title

Date

07/17/2026

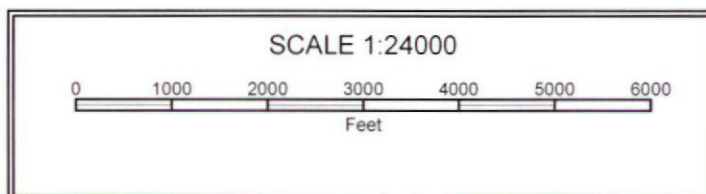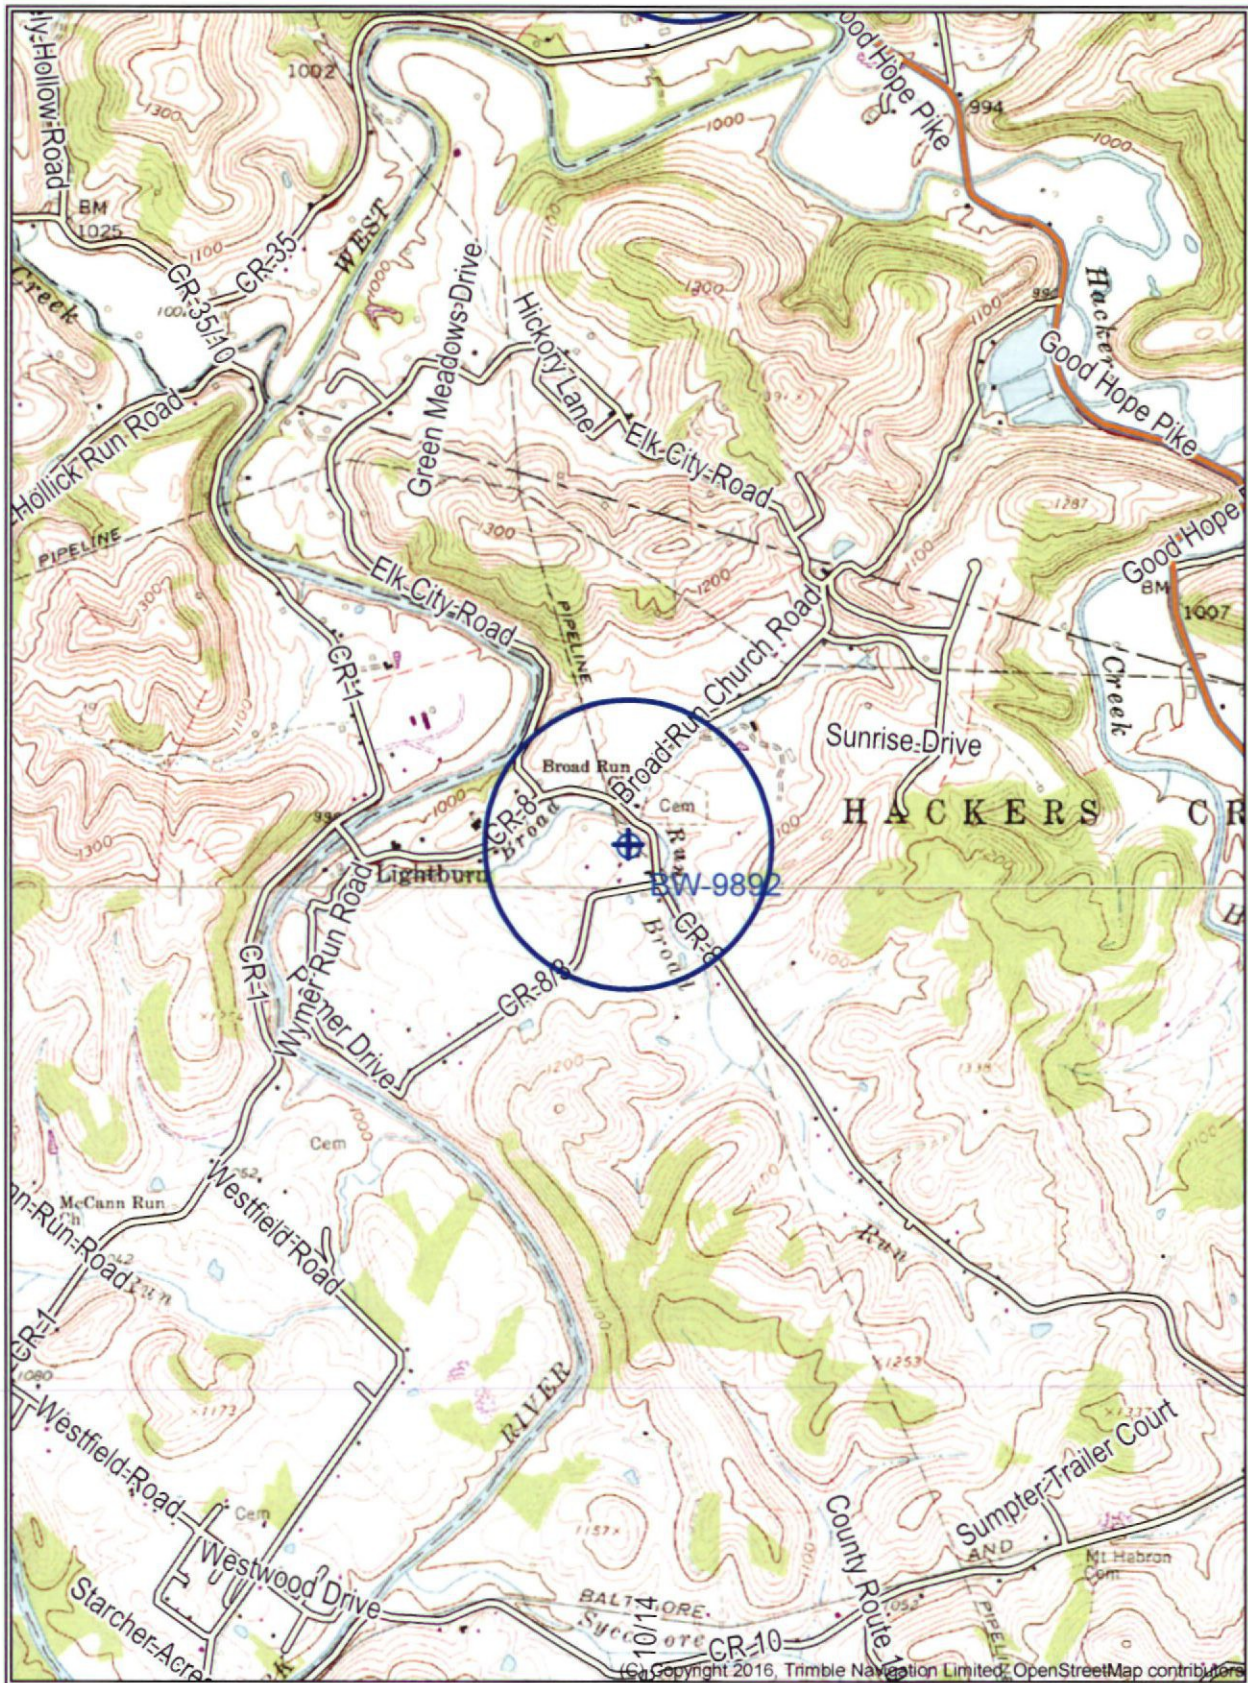

07/17/2026

North West Elevation

☀ 119°SE (T) ● 39.126293°, -80.441480° ±9ft ▲ 1053ft



Well 41-?????
06 Jul 2026, 10:02:24

Well No. BW-9892

API 47-041-00627



07/17/2026

Well No. BW-9892


API 47-041-00627



07/17/2026

API 47-041-00627A

WEST Milford

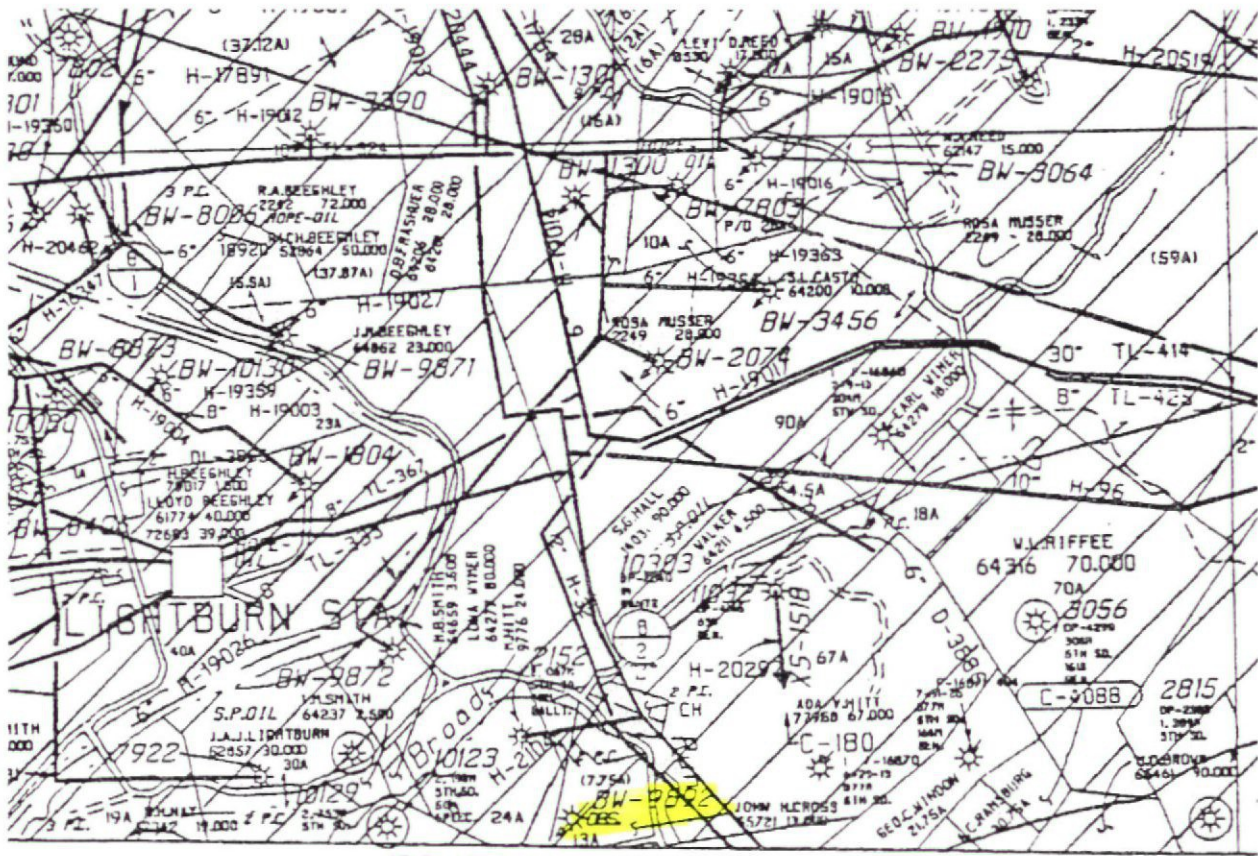

FF4230193

SCALE: 1 INCH = 1000 FEET

 $\frac{1}{2}$

0

07/17/2026