

STATE OF WEST VIRGINIA
DEPARTMENT OF MINES
OIL AND GAS WELLS DIVISION

RECEIVED

AUG 24 1984

OIL & GAS DIVISION

AFFIDAVIT OF PLUGGING AND FILLING WELL DEPT. OF MINES

AFFIDAVIT SHOULD BE MADE IN TRIPLICATE, ONE COPY MAILED TO THE DEPARTMENT, ONE COPY TO BE RETAINED BY THE WELL OPERATOR AND THE THIRD COPY (AND EXTRA COPIES IF REQUIRED) SHOULD BE MAILED TO EACH COAL OPERATOR AT THEIR RESPECTIVE ADDRESSES.

<u>Southern Ohio Coal Company</u>		<u>Southern Ohio Coal Company</u>	
<small>COAL OPERATOR OR OWNER</small>		<small>NAME OF WELL OPERATOR</small>	
<u>P. O. Box 552, Fairmont, WV 26554</u>		<u>P. O. Box 552, Fairmont, WV 26554</u>	
<small>ADDRESS</small>		<small>COMPLETE ADDRESS</small>	
<u>Hillman Coal & Coke Company</u>		<u>May 7 19 84</u>	
<small>COAL OPERATOR OR OWNER</small>		<small>WELL AND LOCATION</small>	
<u>Grant Building, Pittsburgh, PA 15219</u>		<u>Union District</u>	
<small>ADDRESS</small>		<u>Marion County</u>	
<u>G. Pete DeMary</u>		<u>Well No. MAR-150 (SOCCO #29)</u>	
<small>LEASE OR PROPERTY OWNER</small>		<u>G. Pete DeMary Farm</u>	
<u>Rivesville, WV 26588</u>		<small>ADDRESS</small>	
<small>ADDRESS</small>		<small>ADDRESS</small>	
<u>STATE INSPECTOR SUPERVISING PLUGGING</u>		<u>Don Ellis</u>	

AFFIDAVIT

STATE OF WEST VIRGINIA, }
County of Marion } ss:
George M. Conner and Ron Fluharty

being first duly sworn according to law depose and say that they are experienced in the work of plugging and filling oil and gas wells and were employed by Omni Drilling Inc., well operator, and participated in the work of plugging and filling the above well, that said work was commenced on the 18 day of April, 19 84, and that the well was plugged and filled in the following manner:

SAND OR ZONE RECORD FORMATION	FILLING MATERIAL	PLUGS USED SIZE & KIND	CASING	
			CSG PULLED	CSG LEFT IN
Cleaned out well to 1507'			849'	37' (849'-886')
Ran Gamma Ray, Neutron, & Caliper logs				
Set SF ₆ tracer unit at 1507'				
Set Mechanical Bridge Plug at 910'				
pulled 849' of 5 3/16" casing (left 37' 5 3/16" casing - 849'-886')				
circulated gel from bridge plug to surface				
ran directional (Magnetic) survey				
cement thru tubing as follows:				
	0-20' expanding cement (THIX)			
	20'-200' Neat Cement			
	200'-849' Expanding cement (THIX)			
	849'-910' 6% Gel.			
SET I.D. Monument				
COAL SEAMS	DESCRIPTION OF MONUMENT			
(NAME) <u>L. Kitanning</u>	4 feet - 4 inch pipe			
(NAME)	With SOCCO #29			
(NAME)	47-049-156-P welded on			
(NAME)	side of pipe.			

and that the work of plugging and filling said well was completed on the 7 day of May, 19 84.

08/25/2023

And further deponents saith not.

George M. Conner
Ronald E. Fluharty

Sworn to and subscribed before me this 14th day of May, 19 84

Franklin G. ...
Notary Public.

My commission expires: 5/16/84


Permit No. 47-049-0156-P

MARION - 0156-P

PRESENT STATUS

PROPOSED PLUG

FIELD PLUG

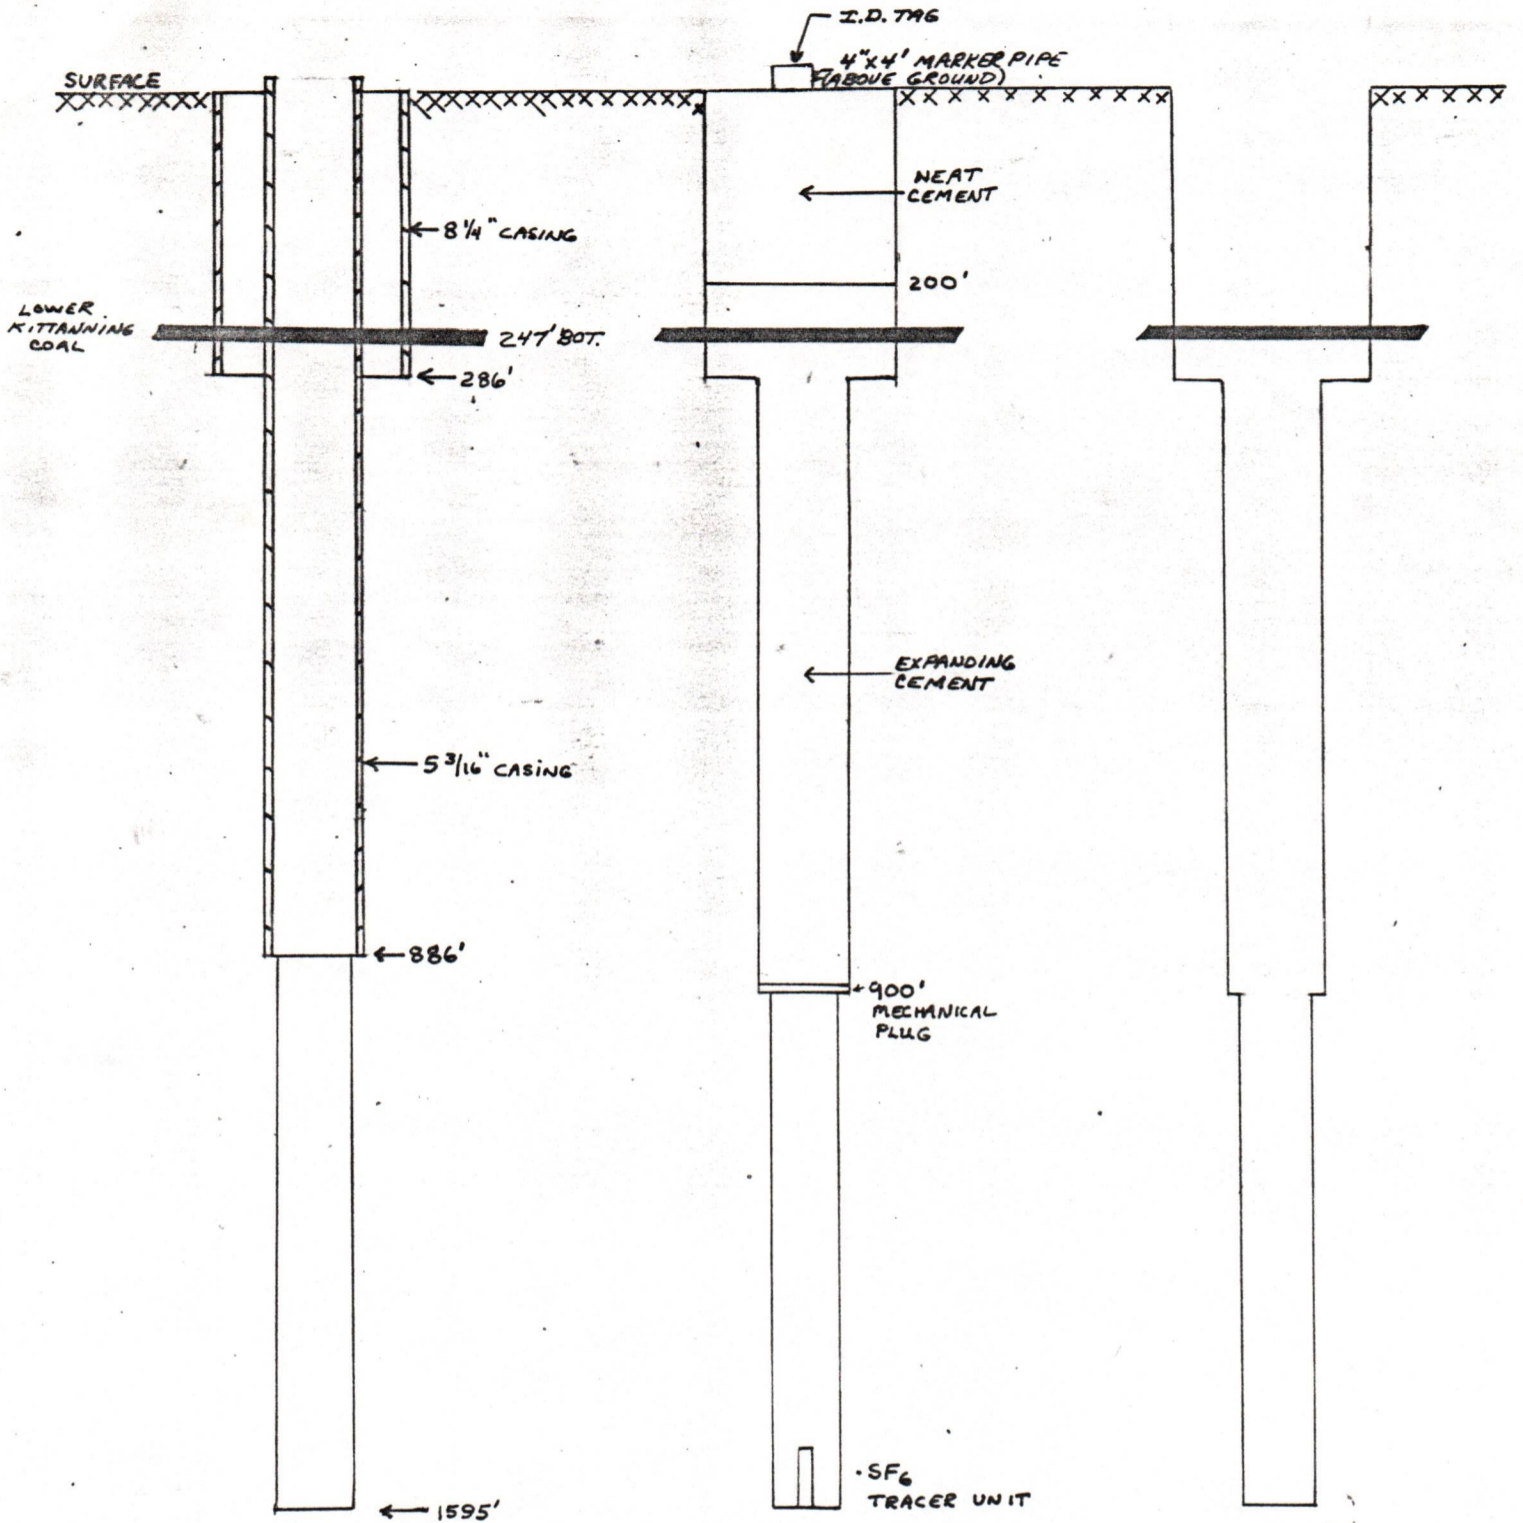

NOTE: ALL CASING TO BE PULLED

RECEIVED
 APR 13 1984
 OIL & GAS DIVISION
 DEPT. OF MINES

08/25/2023

SOUTHERN OHIO COAL COMPANY
MARTINKA MINE NO. 1

SCALE: 1"=200' VERT

PLUGGING PLAN FOR GAS WELL NO.29 (MAR 156)

DATE: MAR. 1984

STATE OF WEST VIRGINIA
DEPARTMENT OF MINES
OIL AND GAS WELLS DIVISION

RECEIVED
MAY 8 - 1984

OIL & GAS DIVISION
DEPT. OF MINES
Oil or Gas Well _____
(KIND)

INSPECTOR'S WELL REPORT

Permit No. 049-136-P

Company <u>SOUTHERN OHIO COAL CO.</u>	CASING AND TUBING	USED IN DRILLING	LEFT IN WELL	PACKERS
Address <u>FARMONT WV</u>	Size			
Farm <u>DE MARY</u>	16			Kind of Packer _____
Well No. <u>SOCCO 29</u>	13			
District <u>UNION</u> County <u>MARION</u>	10			Size of _____
Drilling commenced <u>4-25-84</u>	8 1/4			
Drilling completed _____ Total depth _____	6 5/8			Depth set _____
Date shot _____ Depth of shot _____	5 3/16			
Initial open flow _____ /10ths Water in _____ Inch	3			Perf. top _____
Open flow after tubing _____ /10ths Merc. in _____ Inch	2			Perf. bottom _____
Volume _____ Cu. Ft.	Liners Used			Perf. top _____
Rock pressure _____ lbs. _____ hrs.				Perf. bottom _____
Oil _____ bbls., 1st 24 hrs.	CASING CEMENTED _____ SIZE _____ No. FT. _____ Date _____			
Fresh water _____ feet _____ feet	NAME OF SERVICE COMPANY _____			
Salt water _____ feet _____ feet	COAL WAS ENCOUNTERED AT _____ FEET _____ INCHES			
	_____ FEET _____ INCHES _____ FEET _____ INCHES			
	_____ FEET _____ INCHES _____ FEET _____ INCHES			

Drillers' Names OMNI #1

Remarks: PULLING 5" PIPE. RECOVERED 950 FT.
SET PLUG 910' TRACER PLUG @ 1530

5-2-84
DATE

[Signature] 08/25/2023
DISTRICT WELL INSPECTOR

Form 26
2/16/82

STATE OF WEST VIRGINIA
DEPARTMENT OF MINES
OIL AND GAS WELLS DIVISION

INSPECTOR'S PLUGGING REPORT

Permit No. _____

Well No. _____

COMPANY _____ ADDRESS _____

FARM _____ DISTRICT _____ COUNTY _____

Filling Material Used _____

Liner			Location	Amount	Packer	Location		
PLUGS USED AND DEPTH PLACED			BRIDGES			CASING AND TUBING		
CEMENT-THICKNESS	WOOD-SIZE	LEAD	CONSTRUCTION-LOCATION			RECOVERED	SIZE	LOST

Drillers' Names _____

Remarks: _____

DATE I hereby certify I visited the above well on this date.

08/25/2023

STATE OF WEST VIRGINIA
DEPARTMENT OF MINES
OIL AND GAS WELLS DIVISION

RECEIVED

MAY 1 - 1984

OIL & GAS DIVISION
DEPT. OF MINES

INSPECTOR'S WELL REPORT

Permit No. 049-156-P

Oil or Gas Well _____
(KIND)

Company <u>SOUTHERN OHIO COAL CO.</u> Address <u>FAIRMONT W.V.</u> Farm <u>DEMARY</u> Well No. <u>50000 29</u> District <u>UNION</u> County <u>MARION</u> Drilling commenced <u>4-25-84</u> Drilling completed _____ Total depth _____ Date shot _____ Depth of shot _____ Initial open flow _____ /10ths Water in _____ Inch Open flow after tubing _____ /10ths Merc. in _____ Inch Volume _____ Cu. Ft. Rock pressure _____ lbs. _____ hrs. Oil _____ bbls., 1st 24 hrs. Fresh water _____ feet _____ feet Salt water _____ feet _____ feet	CASING AND TUBING	USED IN DRILLING	LEFT IN WELL	PACKERS
	Size			Kind of Packer
	16			
	13			
	10			Size of _____
	8 1/4			
	6 5/8			Depth set _____
	5 3/16			
	3			Perf. top _____
	2			Perf. bottom _____
	Liners Used _____			Perf. top _____ Perf. bottom _____

CASING CEMENTED _____ SIZE _____ No. FT. _____ Date _____
NAME OF SERVICE COMPANY _____
COAL WAS ENCOUNTERED AT _____ FEET _____ INCHES
_____ FEET _____ INCHES _____ FEET _____ INCHES
_____ FEET _____ INCHES _____ FEET _____ INCHES

Drillers' Names OMNI DRILL 1 MIKE CONNORS

Remarks: STARTING IN HOLE

4-25-84
DATE

David R. Ellis
08/25/2023
DISTRICT WELL INSPECTOR

RECEIVED
DEPT. OF MINES
OIL AND GAS DIVISION

STATE OF WEST VIRGINIA
DEPARTMENT OF MINES
OIL AND GAS WELLS DIVISION

INSPECTOR'S PLUGGING REPORT

Permit No. _____ Well No. _____

COMPANY _____ ADDRESS _____

FARM _____ DISTRICT _____ COUNTY _____

Filling Material Used _____

Liner	Location	Amount	Packer	Location			
PLUGS USED AND DEPTH PLACED			BRIDGES		CASING AND TUBING		
CEMENT-THICKNESS	WOOD-SIZE	LEAD	CONSTRUCTION-LOCATION		RECOVERED	SIZE	LOST

Drillers' Names _____

Remarks: _____

DATE I hereby certify I visited the above well on this date.

08/25/2023

STATE OF WEST VIRGINIA
DEPARTMENT OF MINES
OIL AND GAS WELLS DIVISION

RECEIVED

MAY 15 1984

INSPECTOR'S PLUGGING REPORT OIL & GAS DIVISION

DEPT. OF MINES

Permit No. 049-156-P

Well No. 2000029

COMPANY SOUTHERN OHIO COAL CO ADDRESS FAIRMONT W.V

FARM DEMAAY DISTRICT UNION COUNTY MARION

Filling Material Used REG CEMENT + THIX

Liner	Location	Amount	Packer	Location
PLUGS USED AND DEPTH PLACED			BRIDGES	
CEMENT-THICKNESS			CONSTRUCTION-LOCATION	
WOOD-SIZE			RECOVERED	
LEAD			SIZE	
			LOST	
<u>BOMB AT</u>	<u>1507</u>			
<u>PLUG</u>	<u>910</u>			
<u>2" TUBING</u>	<u>941</u>			
<u>110 SKS CEMENT PULLED</u>			<u>489' 2" TUBING</u>	
<u>105 SKS STD.</u>				
<u>155 SKS THIXTRAPIL</u>				
<u>PULLED REST OF 2" TUBING.</u>				

Drillers' Names OMNI #1 CONNORS

Remarks:

5-7-84 I hereby certify I visited the above well on this date.
DATE

Daniel R. Ellis
DISTRICT SUPERVISOR

06/25/2023

STATE OF WEST VIRGINIA
DEPARTMENT OF MINES
OIL AND GAS WELLS DIVISION

RECEIVED
DEPT. OF MINES

INSPECTOR'S WELL REPORT

Permit No. _____

Oil or Gas Well _____
(KIND)

Company _____ Address _____ Farm _____ Well No. _____ District _____ County _____ Drilling commenced _____ Drilling completed _____ Total depth _____ Date shot _____ Depth of shot _____ Initial open flow _____ /10ths Water in _____ Inch Open flow after tubing _____ /10ths Merc. in _____ Inch Volume _____ Cu. Ft. Rock pressure _____ lbs. _____ hrs. Oil _____ bbls., 1st 24 hrs. Fresh water _____ feet _____ feet Salt water _____ feet _____ feet	CASING AND TUBING	USED IN DRILLING	LEFT IN WELL	PACKERS
	Size			Kind of Packer
	16			
	13			
	10			Size of _____
	8 1/4			
	6 5/8			Depth set _____
	5 3/16			
	3			Perf. top _____
	2			Perf. bottom _____
	Liners Used			Perf. top _____ Perf. bottom _____
	CASING CEMENTED _____ SIZE _____ No. FT. _____ Date _____			
	NAME OF SERVICE COMPANY _____			
	COAL WAS ENCOUNTERED AT _____ FEET _____ INCHES			
	_____ FEET _____ INCHES _____ FEET _____ INCHES			
	_____ FEET _____ INCHES _____ FEET _____ INCHES			

Drillers' Names _____

Remarks: _____

08/25/2023



1) Date: April 9, 19 64
2) Operator's Well No. MAR-156 (SOCCO #29)
3) API Well No. 47 - 049 - 156-P
State County Permit

STATE OF WEST VIRGINIA
OFFICE OF OIL AND GAS, DEPARTMENT OF MINES

APPLICATION FOR A PERMIT TO PLUG AND ABANDON A WELL

4) WELL TYPE: A Oil _____ / Gas X / Liquid injection _____ / Waste disposal _____
B (If "Gas", Production Nonproducing Underground storage) _____ / Deep _____ Shallow X /)
5) LOCATION: Elevation: 1407 Watershed: Tygart Valley River
District: Union County: Marion Quadrangle: Fairmont East
6) WELL OPERATOR Southern Ohio Coal Co. 7) DESIGNATED AGENT James F. Tompkins
Address P.O. Box 552 Address P.O. Box 552
Fairmont, WV 26555 Fairmont, WV 26555
8) OIL & GAS INSPECTOR TO BE NOTIFIED 9) PLUGGING CONTRACTOR
Name Don Ellis Name Omni Drilling, Inc.
Address 2604 Crabapple Lane Address 503 Morgantown Ave.
Fairmont, WV 26554 Fairmont, WV 26554
Phone: 534-5596

10) WORK ORDER: The work order for the manner of plugging this well is as follows:

Clean out to a depth of 1595' if possible
Install SF₆ tracer unit
Install mechanical bridge plug at approx. 900'
Expanding cement 900' to 200'
Neat cement 200' to surface
Install marker pipe & I.D. tag

RECEIVED
APR 13 1984
OIL & GAS DIVISION
DEPT. OF MINES

OFFICE USE ONLY
PLUGGING PERMIT

Permit number 47-049-0156-P Date April 13 1984

This permit covering the well operator and well location shown below is evidence of permission granted to plug in accordance with the pertinent legal requirements subject to the conditions contained herein and on the reverse hereof. **Notification must be given to the District Oil and Gas Inspector 24 hours before actual permitted work has commenced.**

The permitted work is as described in the Notice and Application, plat, subject to any modifications and conditions on the reverse hereof.

Permit expires April 13, 1986 unless plugging is commenced prior to that date and prosecuted with due diligence.

Bond:	Agent:	Plat:	Casing	Fee
<u>Blanket</u>	<u>O.K.</u>	<u>[Signature]</u>	<u>[Signature]</u>	<u>NF</u>

Michael Lewis
Administrator, Office of Oil and Gas

NOTE: Keep one copy of this permit posted at the plugging location.

File

See the reverse side of the APPLICANT'S COPY for instructions to the well operator.

08/25/2023

OFFICE USE ONLY

PERMIT MODIFICATIONS AND CONDITIONS (IF ANY) TO THE PROPOSED PLUGGING

WELL TYPE: A
 LOCATION: Union
 WELL OPERATOR: Southern Ohio Coal Co.
 DESIGNATED AGENT: James L. Township
 PLUGGING CONTRACTOR: Grand Drilling, Inc.
 ADDRESS: 803 Main Street, Fairmont, WV 26555

RECEIVED

OFFICE USE ONLY

This part of Form IV-4(b) is to record the dates of certain occurrences and any follow-up inspections.

	Date	Date(s)
Application received		
Plugging started		
Plugging completed		
Well Record received		

OTHER INSPECTIONS

Reason: _____
 Reason: _____

Signature: *Michael J. Lewis*
 Signature: *[Signature]*
 Signature: *[Signature]*
 Signature: *[Signature]*



1) Date: April 9 19 84
2) Operator's Well No. MAR-156 (SOCCO #29)
3) API Well No. 47 - 049 - 0156-P
State County Permit

STATE OF WEST VIRGINIA
OFFICE OF OIL AND GAS, DEPARTMENT OF MINES
NOTICE OF APPLICATION TO PLUG AND ABANDON A WELL

4) SURFACE OWNER(S) OF RECORD TO BE SERVED

- (i) Name G. Pete DeMary
Address c/o John DeMary
Rivesville, WV 26588
- (ii) Name _____
Address _____
- (iii) Name _____
Address _____

5(i) COAL OPERATOR Southern Ohio Coal Co.

Address P.O. Box 552
Fairmont, WV 26554

5(ii) COAL OWNER(S) WITH DECLARATION ON RECORD:

Name Hillman Coal & Coke Co.
Address Grant Building
Pittsburgh, PA 15219

5(iii) COAL LESSEE WITH DECLARATION ON RECORD:

Name Southern Ohio Coal Company
Address P.O. Box 552
Fairmont, WV 26554

TO THE PERSON(S) NAMED ABOVE: You should have received this Form and the following documents:

- (1) The Application to Plug and Abandon a Well on Form IV-4(B), which sets out the parties involved in the work, and describes the well and its location and the plugging work order; and
- (2) The plat (surveyor's map) showing the well location on Form IV-6.

THE REASON YOU RECEIVED THESE DOCUMENTS IS THAT YOU HAVE RIGHTS REGARDING THE APPLICATION WHICH ARE SUMMARIZED IN THE "INSTRUCTIONS" ON THE REVERSE SIDE OF THE COPY OF THE APPLICATION (FORM IV-4(B)) DESIGNATED FOR YOU. HOWEVER, YOU ARE NOT REQUIRED TO TAKE ANY ACTION AT ALL.

Take notice that under Chapter 22 of the West Virginia Code, the undersigned well operator proposes to file or has filed this Notice and Application and accompanying documents for a Permit to plug and abandon a well with the Administrator of the Office of Oil and Gas, West Virginia Department of Mines, with respect to the well at the location described on the attached Application and depicted on the attached Form IV-6. Copies of this Notice, the Application, and the plat have been mailed by registered or certified mail or delivered by hand to the person(s) named above (or by publication in certain circumstances) on or before the day of mailing or delivery to the Administrator.

The truth of the information on the Notice and Application is verified and sworn to and the Notice is signed on behalf of the Well Operator in my County and State by

John A. Riley
this 10 day of APRIL, 19 84.
My commission expires MAY 27, 19 91.

JOHN A. RILEY
Notary Public, MARION County,
State of WEST VIRGINIA

WELL OPERATOR Southern Ohio Coal Company

By James F. Tompkins
Its General Manager

Address P.O. Box 552
Fairmont, WV 26554

Telephone 366-5515

RECEIVED

APR 13 1984

OIL & GAS DIVISION
DEPT. OF MINES

I N S T R U C T I O N S T O A P P L I C A N T

CONCERNING THE LINE ITEMS:

- 1) Date of Notice.
- 2) Your well name and number.
- 3) To be filled out by the Office of Oil & Gas.
- 4) & 5) Use separate sheet if necessary.
- 4) Surface owner(s) of record to be served with Notice and Application. However, see also Code § 22-4-1m(b) if "more than three tenants in common or other co-owners of interest described in subsection (a) of this section hold interests in such lands".
- 5(i) "Coal Operator" means any person, firm, partnership, partnership association or corporation that proposes to or does operate a coal mine.
- 5(ii, iii) See Code § 22-4-20.

CONCERNING THE REQUIRED COPIES FOR FILING AND SERVICE:

Filing. Code § 22-4-1k and Regulation 7.02 provide that the original and two copies of the Application must be filed with the Administrator, accompanied by (i) an original and four copies of the Notice, (ii) an original and four copies of a plat in the form prescribed by Regulation 11, and (iii) a bond in one of the forms prescribed by Regulation 12, or in lieu thereof the other security allowed by Code § 22-4-9.

Service. In addition, service must be made on the surface owner(s) and the person(s) with an interest in the coal. See Code §§ 22-4-1m and 22-4-9.

RECEIVED

DEPT. OF MINES
OFFICE OF THE DIRECTOR

John A. Rife
MARCIA
WEST VIRGINIA



1) Date: April 9, 19 64
2) Operator's Well No. WAR-156 (SOCCO #29)
3) API Well No. _____ State _____ County _____ Permit _____

STATE OF WEST VIRGINIA
OFFICE OF OIL AND GAS, DEPARTMENT OF MINES

APPLICATION FOR A PERMIT TO PLUG AND ABANDON A WELL

- 4) WELL TYPE: A Oil _____ / Gas X / Liquid injection _____ / Waste disposal _____
B (If "Gas", Production Nonproducing / Underground storage _____ / Deep _____ / Shallow X /)
- 5) LOCATION: Elevation: 1407 / Watershed: Tygart Valley River
District: Union / County: Marion / Quadrangle: Fairmont East
- 6) WELL OPERATOR Southern Ohio Coal Co. / 7) DESIGNATED AGENT James F. Tompkins
Address P.O. Box 552 / Address P.O. Box 552
Fairmont, WV 26555 / Fairmont, WV 26555
- 8) OIL & GAS INSPECTOR TO BE NOTIFIED / 9) PLUGGING CONTRACTOR
Name Don Ellis / Name Omni Drilling, Inc.
Address 2804 Crabapple Lane / Address 503 Morgantown Ave.
Fairmont, WV 26554 / Fairmont, WV 26554
Phone: 534-5596

10) WORK ORDER: The work order for the manner of plugging this well is as follows:

Clean out to a depth of 1595' if possible
Install SF₆ tracer unit
Install mechanical bridge plug at approx. 900'
Expanding cement 900' to 200'
Heat cement 200' to surface
Install marker pipe & I.D. tag

RECEIVED
APR 13 1964
OIL & GAS DIVISION
DEPT. OF MINES

The law requires a comment period for surface owners. However, the permit can be issued in less than five days from the filing of the Application to plug and abandon a well if the surface owner(s) of record sign(s) the following "Voluntary Statement of No Objection" on a facsimile of this surface owner's copy of the Application.

VOLUNTARY STATEMENT OF NO OBJECTION

I hereby state that I have read the instructions to surface owners on the reverse side of this Application for a Permit to Plug and Abandon a Well, and that I have received copies of (1) a Notice of Application for a Well Work Permit on Form IV-4(A), (2) an Application for a Well Work Permit on Form IV-4(B), and (3) a survey plat on Form IV-6, all for proposed well plugging work on my surface land as described therein.

I further state that I have no objection to the planned plugging described in these materials, and I have no objection to a plugging permit being issued based on those materials.

(For execution by corporation, partnership, etc.)

(For execution by natural persons)

NAME: _____

John DeMary P.O.A. Date: 4-12-84
(Signature)

By _____

(Signature) Date: _____

Its _____ Date: _____

**INSTRUCTIONS TO SURFACE OWNERS
AND
EXPLANATION OF METHODS AND TIME LIMITS TO COMMENT
ON WELL PLUGGING PERMIT**

The well operator named in the Notice and this Application and the attached materials is applying for a permit from the State to do oil or gas well plugging. You are being served with these materials because surface owners have the right to file comments before the permit is issued. (**NOTE:** If the surface tract is owned by more than three persons, in multiple heirship for example, then these materials were served on you because your name appeared on the Sheriff's tax ticket on the land or because you actually occupy the surface tract. In either case, you may be the only owner who will actually receive these materials.) See Chapter 22, Article 4 of the W. Va. Code. Permits are valid for 24 months.

If you do not own any interest in the surface tract, please forward these materials to the true owner immediately if you know who it is. Also, please notify the well operator named in the materials and the Administrator of the Office of Oil and Gas in the West Virginia Department of Mines immediately.

NOTE: You are not required to file any comment at all.

Where to file comments and obtain additional information:

Administrator of the Office of Oil and Gas
West Virginia Department of Mines
1615 Washington Street East
Charleston, West Virginia 25311
(304) 348-2057

Who may file comments? If you wish to file comments, you must be an owner of record of (1) an interest in the surface tract on which the well already is or is about to be located, or (2) an interest in any other surface tract under the same oil or gas lease which will be utilized for roads or other land disturbances.

Time limits for comments. The law requires these materials to be delivered on or before the date the operator files his Application. You have **FIVE (5) DAYS** after the filing date to file your comments as provided in **Methods for Filing Comments** below. You may call the Administrator's office at the above telephone number to be sure of the date. However, if you have been contacted by the well operator, and if you have signed a "voluntary statement of no objection" to any of the planned work described in these materials, then the permit may be issued at any time.

Comments must be in writing. Your comments must include your name, address and telephone number, the well operator's name and well number, and the approximate location of the proposed well site including district and county from the application. You may add other documents, such as sketches, maps or photographs to support your comments.

Methods for filing comments. Comments must be filed in person or received in the mail at the Administrator's office by the time stated above. Check with your postmaster to ensure adequate delivery time or to arrange special expedited handling.

The Administrator for Oil and Gas has the power to deny or condition a well work permit based on your comments on the following grounds:

"The proposed well work will constitute a hazard to the safety of persons; or.....

"Damage would occur to publicly owned lands or resources; or.....

"The proposed well work fails to protect fresh water sources or supplies."

If you want a copy of the permit as it is finally issued, or a copy of the order denying the permit, you should request a copy from the Administrator.

List of Water Testing Laboratories. The Administrator maintains a list of water testing laboratories which you can hire to test your water to establish water quality prior to and after drilling. Contact the Administrator's office or an Oil and Gas Inspector to obtain a copy of the list.

Surface Owner

08/25/2023



RECEIVED
AUG 6 1984

OIL & GAS DIVISION
DEPT. OF MINES

State of West Virginia
Department of Mines
Oil and Gas Division
Charleston 25305
FINAL INSPECTION REPORT
INSPECTORS COMPLIANCE REPORT

COMPANY SOUTHERN OHIO COAL CO. PERMIT NO 049-156-P (4-13-84)
FAIRMONT W.V. FARM & WELL NO DEMAY/SOCCO 29
DIST. & COUNTY UNION/MARION

RULE	DESCRIPTION	IN COMPLIANCE	
		Yes	No
23.06	Notification Prior to Starting Work	<u>L</u>	_____
16.01	Required Permits at Wellsite	<u>L</u>	_____
17.02	Method of Plugging	<u>L</u>	_____
18.01	Materials used in Plugging	<u>L</u>	_____
23.02	Maintained Access Roads	<u>L</u>	_____
25.01	Necessary Equipment to Prevent Waste	<u>L</u>	_____
23.04	Reclaimed Drilling Pits	<u>L</u>	_____
23.05	No Surface or Underground Pollution	<u>L</u>	_____
17.06	Statutory Affidavit	_____	_____
7.06	Parties Responsible	_____	_____
7.05	Identification Markings	<u>L</u>	_____

I HAVE INSPECTED THE ABOVE CAPTIONED WELL AND RECOMMEND THAT IT BE RELEASED:

SIGNED Paul R. Ellis
DATE 7-30-84

Your Affidavit of Plugging was received and reclamation requirements approved.
The well designated by the above permit number has been released under your bond.

T. H. v. B.
Administrator-Oil & Gas Division
October 9, 1984


TMS/chm

DATE

DUPLICATE

Latitude 39° 30'

Longitude 80° 00'

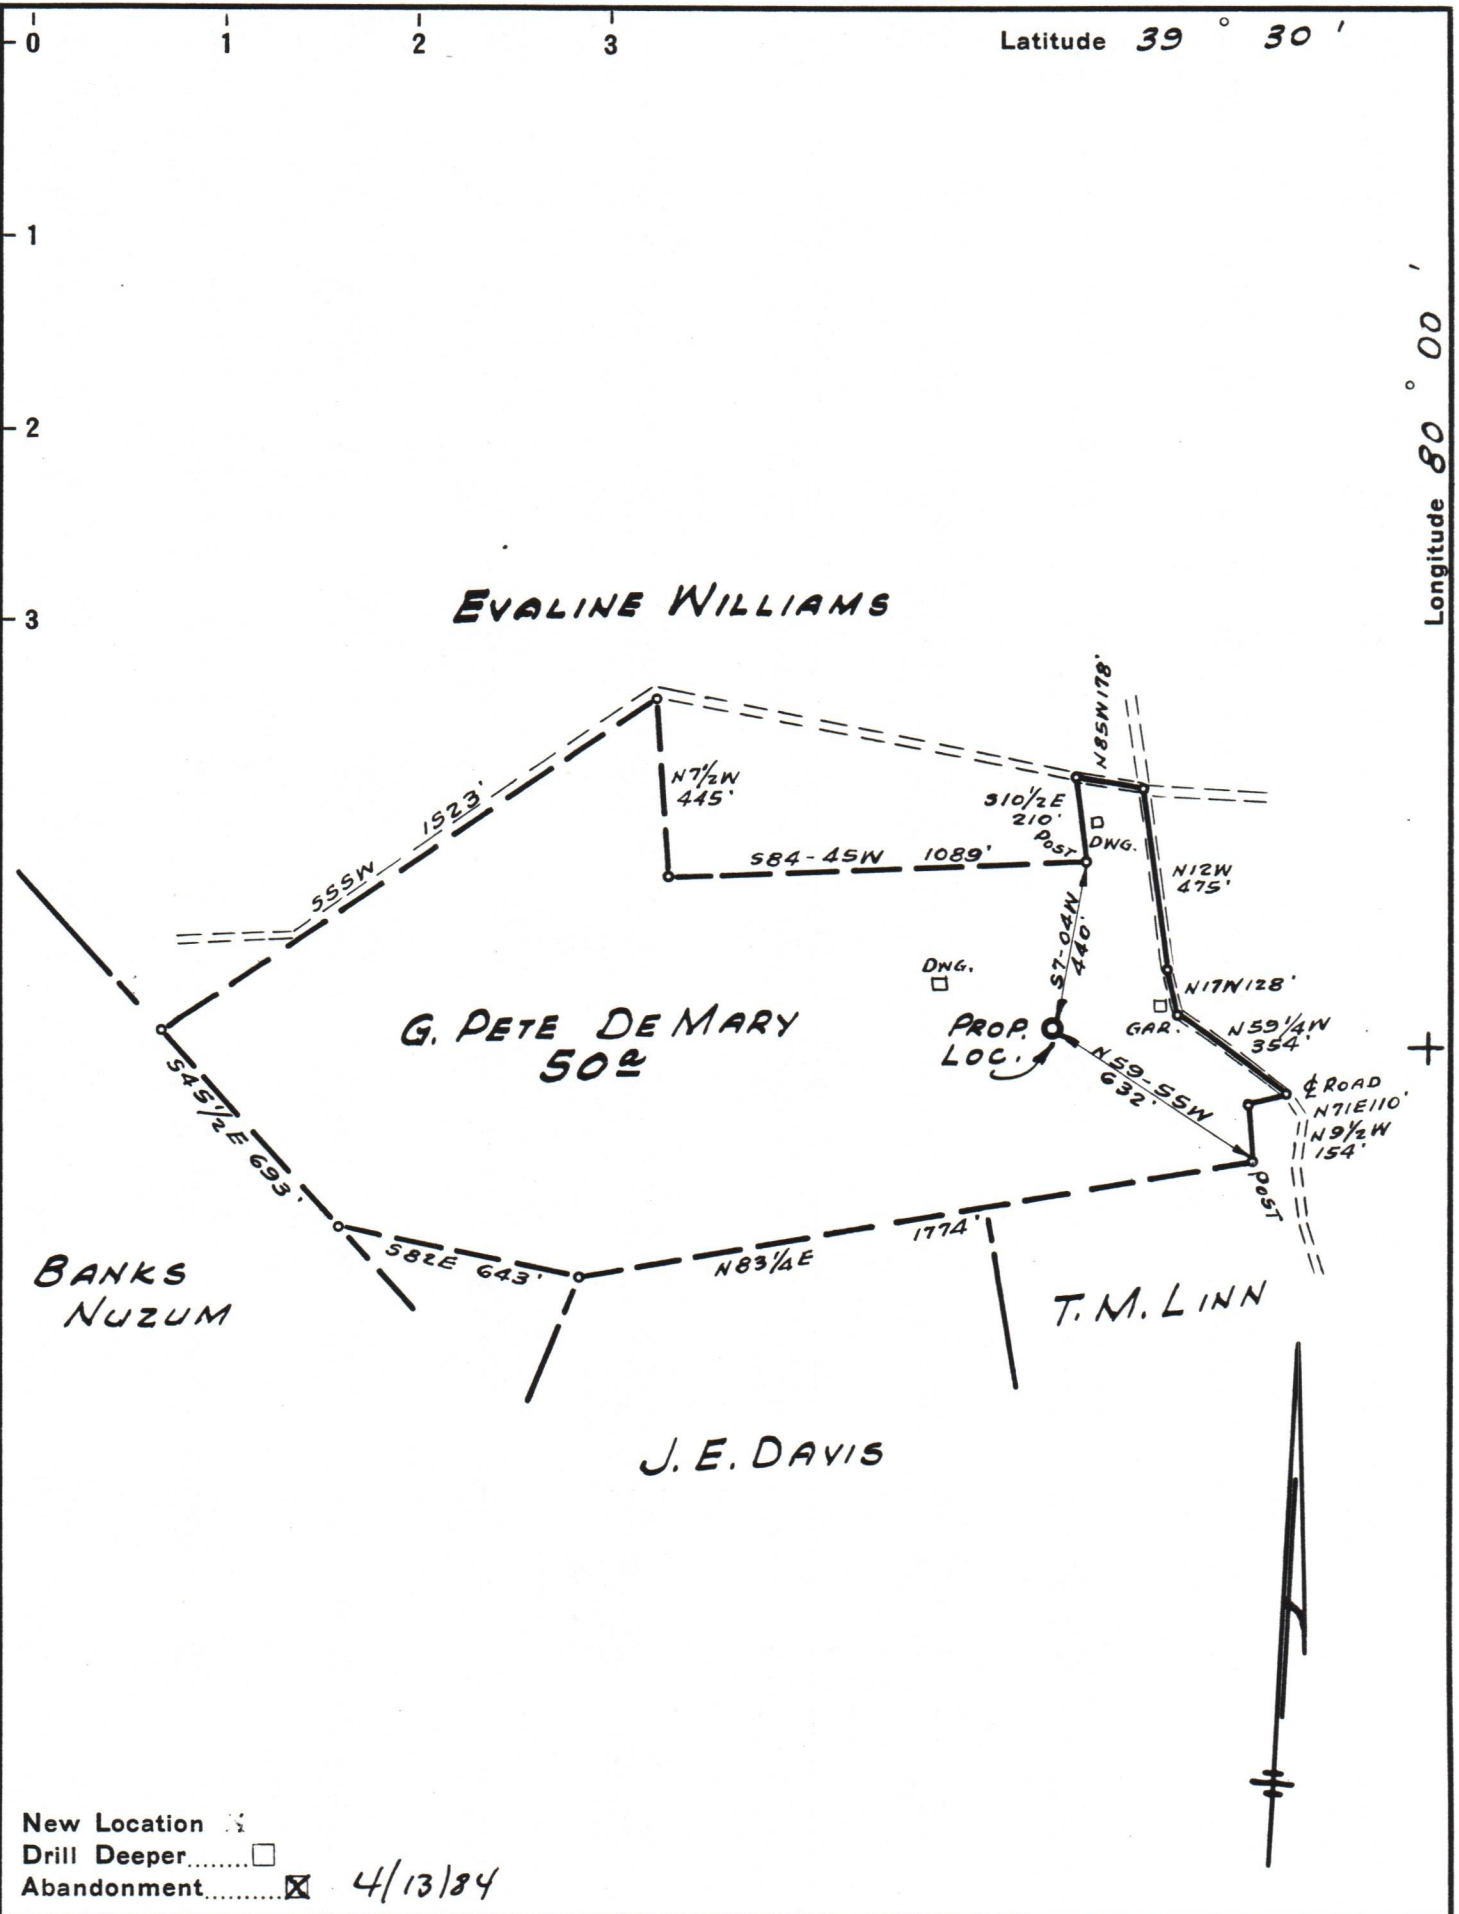

New Location
 Drill Deeper
 Abandonment 4/13/84

Compan So. Ohio Coal Co.
 Address P.O. Box 552, Fairmont, W.V. 26555
 Farm G. PETE DE MARY
 Tract _____ Acres 50 Lease No. _____
 Well (Farm) No. 1 Serial No. 50CCO #29
 Elevation (Spirit Level) 1435' Y.A.
 Quadrangle Fairmont N.E. 32
 County Marion District Union
 Engineer James D. Jeffries
 Engineer's Registration No. 1084
 File No. _____ Drawing No. _____
 Date 11/23/46 Scale 1" = 500'

STATE OF WEST VIRGINIA
 DEPARTMENT OF MINES
 OIL AND GAS DIVISION
 CHARLESTON

WELL LOCATION MAP
 FILE NO. MAR-156-P 08/25/2023

+ Denotes location of well on United States Topographic Maps, scale 1 to 62,500, latitude and longitude lines being represented by border lines as shown.

- Denotes one inch spaces on border line of original tracing.

47-049