

INSTRUCTIONS TO APPLICANT

CONCERNING THE LINE ITEMS:

- 1) Date of Notice.
- 2) Your well name and number.
- 3) To be filled out by the Office of Oil & Gas.
- 4) & 5) Use separate sheet if necessary.
- 4) Surface owner(s) of record to be served with Notice and Application. However, see also Code § 22-4-1b(b) if "more than three tenants in common or other co-owners of interest described in subsection (a) of this section hold interests in such lands".
- 5(i) "Coal Operator" means any person, firm, partnership, partnership association or corporation that proposes to or does operate a coal mine.
- 5(ii, iii) See Code § 22-4-20.
- 6) See Code § 22-4-11(c). However, in lieu of filing the lease(s) or other continuing contract(s), the Applicant may fill out the information in the space provided below.
- 7) See Code §§ 22-4-11(d, e).

CONCERNING THE REQUIRED COPIES FOR FILING AND SERVICE:

Filing. Code § 22-4-1k and Regulation 7.02 provide that the original and required copies of the Notice and Application must be filed with the Administrator, accompanied by (i) a plat in the form prescribed by Regulation 11, (ii) a bond in one of the forms prescribed by Regulation 12, or in lieu thereof the other security allowed by Code § 22-4-1k(d) and the reclamation required by Code § 22-4-12b and Regulation 23, (iv) unless previously paid on the same well, the fees required by Code § 22-4-1a(c) and 22-3-12a, and (v) if applicable, the consent required by Code § 22-4-8a from the owner of any water well on dwelling within 200 feet of the proposed well.

Service. In addition, service must be made on the surface owner(s) and the person(s) with an interest in the coal. See Code §§ 22-4-1m, 22-4-2, 22-4-2a, and 22-4-2b.

INFORMATION SUPPLIED UNDER CODE § 22-4-11(d)

IN LIEU OF FILING LEASE(S) AND OTHER CONTINUING CONTRACT(S)

Under the oath required to make the verification on the obverse side of this Notice, I depose and say that I am the person who signed the Notice for the Applicant, and that--

- (1) the tract of land is the same tract described in the Application to which this Notice applies, partly or wholly depicted in the accompanying plat, and described in the Construction and Reclamation Plan;
- (2) the parties and recordation data (if recorded) for lease(s) or other continuing contract(s) by which the Applicant claims the right to extract, produce or market the oil or gas are as follows:

<u>Grantor, lessor, etc.</u>	<u>Grantee, lessee, etc.</u>	<u>Royalty</u>	<u>Book</u>	<u>Page</u>
Frank E. Shorter et al	James F. Scott	1/8	847	985

1) Date: March 22, 19 84
2) Operator's Well No. S-501 Frank Shorter
3) API Well No. 47-049-0778
State County Permit

STATE OF WEST VIRGINIA
DEPARTMENT OF MINES, OFFICE OF OIL & GAS
NOTICE OF APPLICATION FOR A WELL WORK PERMIT

1) SURFACE OWNER(S) OF RECORD TO BE SERVED

(i) Name Southern Ohio Coal Company
Address P. O. Box 552
Fairmont, WV 26554
(ii) Name _____
Address _____
(iii) Name _____
Address _____

5(i) COAL OPERATOR
Address _____

5(ii) COAL OWNER(S) WITH DECLARATION ON RECORD:
Name Cove North Corporation
Address P. O. Box 552
Fairmont, WV 26554
Name Frank E. Shorter
Address 1425 Morgantown Avenue
Fairmont, WV 26554

5(iii) COAL LESSEE WITH DECLARATION ON RECORD:
Name _____
Address _____

TO THE PERSON(S) NAMED ABOVE: You should have received this Form and the following documents:

- (1) The Application for a Well Work Permit on Form IV-2(B) (or Form IV-4 if the well is to be plugged, which sets out the parties involved in the drilling or other work, and describes the well and its location and, if applicable, the proposed casing and cementing program;
- (2) The plat (surveyor's map) showing the well location on Form IV-6; and
- (3) The Construction and Reclamation Plan on Form IV-9 (unless the well work is only to plug a well), which sets out the plan for erosion and sediment control and for reclamation for the site and access road.

THE REASON YOU RECEIVED THESE DOCUMENTS IS THAT YOU HAVE RIGHTS REGARDING THE APPLICATION WHICH ARE SUMMARIZED IN THE "INSTRUCTIONS" ON THE REVERSE SIDE OF THE COPY OF THE APPLICATION (FORM IV-2(B) OR FORM 4, DESIGNATED FOR YOU. HOWEVER, YOU ARE NOT REQUIRED TO TAKE ANY ACTION AT ALL.

Take notice that under Chapter 22 of the West Virginia Code, the undersigned well operator proposes to file or has filed this Notice and Application and accompanying documents for a Well Work Permit with the Administrator of the Office of Oil and Gas, West Virginia Department of Mines, with respect to a well at the location described on attached Application and depicted on attached Form IV-6. Copies of this Notice, the Application, the plat, and the Construction and Reclamation Plan have been mailed by registered or certified mail or delivered by hand to the person(s) named above (or by publication in certain circumstances) on or before the day of mailing or delivery to the Administrator.

6) EXTRACTION RIGHTS

Check and provide one of the following:
 Included is the lease or leases or other continuing contract or contracts by which I hold the right to extract oil or gas.
 The requirement of Code 22-4-1-(c) (1) through (4). (See reverse side for specifics.)

7) ROYALTY PROVISIONS

Is the right to extract, produce or market the oil or gas based upon a lease or lease or other contract or contracts providing for flat well royalty or any similar provision for compensation to the owner of the oil or gas in place which is not inherently related to the volume of oil or gas so extracted, produced or marketed? Yes No

If the answer above is No, nothing additional is needed. If the answer is Yes, you may use Affidavit Form IV-60.


See the reverse side for line item instructions, and for instructions concerning the required copies of the Notice and Application, plat, and Construction and Reclamation Plan.

The truth of the information on the Notice and Application is verified and sworn to and the Notice is signed on behalf of the Well Operator by my County and State by James F. Scott

WELL OPERATOR James F. Scott
By James F. Scott
Its Owner/Operator
Address P. O. Box 112
Salem, WV 26426
Telephone 304-623-9600

This is 22 day of March, 19 84.
My commission expires June 30, 19 90.

Daniel Wright
Notary Public, Harrison County,
State of West Virginia

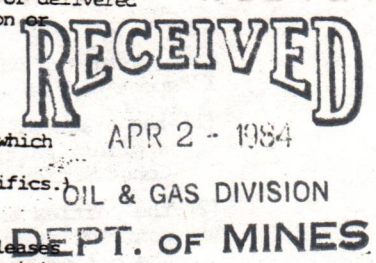

08/25/2023



1) Date: March 22, 19 84
 2) Operator's Well No. S-501 Frank Shorter
 3) API Well No. 47
 State _____ County _____ Permit _____

STATE OF WEST VIRGINIA
 DEPARTMENT OF MINES, OIL AND GAS DIVISION
APPLICATION FOR A WELL WORK PERMIT

- 4) WELL TYPE: A Oil _____ / Gas X /
 B (If "Gas", Production X / Underground storage _____ / Deep _____ / Shallow _____ /)
- 5) LOCATION: Elevation: 966 Watershed: Tygart Valley River
 District: Union County: Marion Quadrangle: Fairmont West
- 6) WELL OPERATOR James F. Scott
 Address P. O. Box 112
Salem, WV 26426
- 7) DESIGNATED AGENT Darrel Wright
 Address P. O. Box 112
Salem, WV 26426
- 8) OIL & GAS INSPECTOR TO BE NOTIFIED
 Name Donald Ellis
 Address P. O. Box 47
Belmont, WV 26134
- 9) DRILLING CONTRACTOR:
 Name _____
 Address _____
- 10) PROPOSED WELL WORK: Drill X / Drill deeper _____ / Redrill _____ / Stimulate _____
 Plug off old formation _____ / Perforate new formation _____
 Other physical change in well (specify) _____
- 11) GEOLOGICAL TARGET FORMATION, 4th Sand
- 12) Estimated depth of completed well, 2200 feet
- 13) Approximate trata depths: Fresh, _____ feet; salt, _____ feet.
- 14) Approximate coal seam depths: _____ Is coal being mined in the area? Yes _____ / No X /

RECEIVED
 APR 2 - 1984
 OIL & GAS DIVISION
 DEPT. OF MINES

15) CASING AND TUBING PROGRAM

CASING OR TUBING TYPE	SPECIFICATIONS					FOOTAGE INTERVALS		CEMENT FILL-UP OR SACKS (Cubic feet)	PACKERS
	Size	Grade	Weight per ft.	New	Used	For drilling	Left in well		
Conductor	11 3/4					30'			Kinds
Fresh water									
Coal									Sizes
Intermediate	8 5/8						600'	to surface	
Production	4 1/2						2200	150 sks	Depths set
Tubing									
Liners									Perforations:
									Top Bottom

INSTRUCTIONS TO COAL OPERATOR, OWNER, OR LESSEE

The named coal operator, coal owner(s), and coal lessee are hereby notified that any objection they wish to make or are required to make by Code §22-4-3 must be filed with the Department of Mines within fifteen (15) days after the receipt of this Application by the Department.

The following waiver must be completed by the coal operator and by any coal owner or coal lessee who has recorded a declaration under Code §22-4-20, if the permit is to be issued within fifteen (15) days of the filing of the Application.

WAIVER

The undersigned coal operator _____ / owner Frank E. Shorter / lessee _____ / of the coal under this well location has examined this proposed well location. If a mine map exists which covers the area of the well location, the well location has been added to the mine map. The undersigned has no objection to the work proposed to be done at this location, provided, the well operator has complied with all applicable requirements of the West Virginia Code and the governing regulations.

Date: March 31, 19 84

By Frank E. Shorter

Its _____

08/25/2023
 Coal Owner

P 467 696 996

RECEIPT FOR CERTIFIED MAIL

NO INSURANCE COVERAGE PROVIDED—
NOT FOR INTERNATIONAL MAIL

(See Reverse)

Sent to	Hillman Coal
Street and No.	1900 Grant Building
P.O., State and ZIP Code	Pittsburgh, PA 15219
Postage	\$.37
Certified Fee	.75
Special Delivery Fee	
Restricted Delivery Fee	
Return Receipt Showing to whom and Date Delivered	.60
Return Receipt Showing to whom, Date, and Address of Delivery	
TOTAL Postage and Fees	\$ 1.72
Postmark or Date	

PS Form 3800, Feb. 1982



P 467 696 995

RECEIPT FOR CERTIFIED MAIL

NO INSURANCE COVERAGE PROVIDED—
NOT FOR INTERNATIONAL MAIL

(See Reverse)

Sent to	Mr. Frank Shorter
Street and No.	1425 Morgantown Avenue
P.O., State and ZIP Code	Fairmont, WV 26554
Postage	\$.37
Certified Fee	.75
Special Delivery Fee	
Restricted Delivery Fee	
Return Receipt Showing to whom and Date Delivered	.60
Return Receipt Showing to whom, Date, and Address of Delivery	
TOTAL Postage and Fees	\$ 1.72
Postmark or Date	

PS Form 3800, Feb. 1982



AFFIDAVIT OF PERSONAL SERVICE ON SURFACE OWNER

STATE OF West Virginia,
COUNTY OF Harrison :

The undersigned, being first duly sworn, says that the undersigned served a true and complete copy of all sides of--

- (1) Notice on Form IV-2(A) x / Form IV-3(A) / Form IV-4(A) /
- (2) Application on Form IV-2(B) x / Form IV-3(B) / Form IV-4(B) /
- (3) Plat showing the well location on Form IV-6, and
- (4) Construction and Reclamation Plan on Form IV-9 (unless the application is to plug a well)

--all with respect to operator's Well No. S-501 located in
Union District, Marion County, West Virginia,
upon the person or organization named--

Southern Ohio Coal Company / COVE NORTH CORPORATION

--by delivering the same in Marion County, State of West Virginia
on the 23 day of March, 1984 in the manner specified below.

[COMPLETE THE APPROPRIATE SECTION]

For an individual:

[] Handing it to him / her / or, because he / she refused to take it when I offered it, by leaving it in his / her presence.

[] Handing it to a member of his or her family above the age of 16 years named _____ who resides at the usual place of abode of the person to be served, and asking the family member to give it to the person to be served as soon as possible.

For a partnership:

[] Handing it to _____, a partner of the partnership or, because the partner refused to take it when I handed it over, by leaving it in the presence of the partner.

For a limited partnership:

[] Handing it to the general partner, named _____, or, because the general partner refused to take it when I tried to hand it over, by leaving it in the presence of the general partner.

For a corporation:

[] Handing it to the corporation's employee / officer / director / attorney in fact / named _____.

RECEIVED
APR 2 - 1984

B. Edward Arnold
(Signature of person executing service)

OIL & GAS DIVISION
DEPT. OF MINES
Taken, subscribed and sworn before me this 23 day of March, 1984.
My commission expires June 30, 1990.

Daniel Wright
Notary Public

(AFFIX SEAL IF NOTARIZED IF OUTSIDE THE STATE)

COMMISSIONER FOR WEST VIRGINIA

RECEIVED

JUN 1 1 1984



IV-35

OIL & GAS DIVISION

(Rev 8-81) DEPT. OF MINES

Date June 8, 1984

Operator's

Well No. S-501

State of West Virginia

Department of Mines

Oil and Gas Division

Farm Frank Shorter #1

API No. 47 - 049 - 0778

WELL OPERATOR'S REPORT OF

DRILLING, FRACTURING AND/OR STIMULATING, OR PHYSICAL CHANGE

WELL TYPE: Oil ___ / Gas x / Liquid Injection ___ / Waste Disposal ___ /
(If "Gas," Production x / Underground Storage ___ / Deep ___ / Shallow ___ /)

LOCATION: Elevation: 966 Watershed Tygart Valley River

District: Union County Marion Quadrangle Fairmont West

COMPANY James F. Scott

ADDRESS P. O. Box 112, Salem, WV 26426

DESIGNATED AGENT Darrel Wright

ADDRESS P. O. Box 112, Salem, WV 26426

SURFACE OWNER Southern Ohio Coal Company

ADDRESS P. O. Box 552, Fairmont, WV 26554

MINERAL RIGHTS OWNER Frank E. Shorter

ADDRESS 1425 Morgantown Ave. Fairmont, WV

OIL AND GAS INSPECTOR FOR THIS WORK Donald

Ellis, ADDRESS Belmont, WV 26134

PERMIT ISSUED 4/23/84

DRILLING COMMENCED 6/2/84

DRILLING COMPLETED 6/6/84

IF APPLICABLE: PLUGGING OF DRY HOLE ON CONTINUOUS PROGRESSION FROM DRILLING OR REWORKING. VERBAL PERMISSION OBTAINED ON June 6, 1984

Casing & Tubing	Used in Drilling	Left in Well	Cement fill up Cu. ft.
Size 20-16 Cond.		20'	
13-10"			
9 5/8			
8 5/8		545	to surface
7			
5 1/2			
4 1/2			
3			
2			
Liners used			

GEOLOGICAL TARGET FORMATION 4th Sand Depth feet

Depth of completed well 2109 feet Rotary ___ / Cable Tools

Water strata depth: Fresh feet; Salt feet

Coal seam depths: Is coal being mined in the area?

OPEN FLOW DATA

Producing formation No show of gas Pay zone depth feet

Gas: Initial open flow no show Mcf/d Oil: Initial open flow Bbl/d

Final open flow n/a Mcf/d Final open flow Bbl/d

Time of open flow between initial and final tests hours

Static rock pressure psig (surface measurement) after hours shut in

(If applicable due to multiple completion--)

08/25/2023

Second producing formation Pay zone depth feet

Gas: Initial open flow Mcf/d Oil: Initial open flow Bbl/d

Final open flow Mcf/d Oil: Final open flow Bbl/d

Time of open flow between initial and final tests hours

Static rock pressure psig (surface measurement) after hours shut in

(Continue on reverse side)

RECEIVED
DEPT. OF MINES

DETAILS OF PERFORATED INTERVALS, FRACTURING OR STIMULATING, PHYSICAL CHANGE, ETC.

Well plugged and abandoned

WELL LOG

FORMATION	COLOR	HARD OR SOFT	TOP FEET	BOTTOM FEET	REMARKS
					Including indication of all fresh and salt water, coal, oil and gas
Soil			0	15	
Shale			15	158	
Sandstone			158	176	
Coal			176	178	
Shale			178	185	
Sandstone			185	232	
Shale			232	270	
Coal			270	272	
Shale			272	401	
Sandstone			401	475	
Shale			475	532	
Sandstone			532	651	
Shale			615	870	
Limestone			870	876	
Shale			876	845	
Limestone			845	994	
Shale & Sand			994	1004	
Limestone			1004	1110	
Silt			1110	1130	
Sandstone			1130	1140	
Shale			1140	1240	
Silt			1240	1250	
Shale			1250	1378	
Sandstone			1378	1403	
Shale			1403	1542	
Sandstone			1542	1660	
Shale			1660	1892	
Sandstone			1892	1928	
Shale			1928	2109 TD	

(Attach separate sheets as necessary)

James F. Scott
Well Operator
By: James F. Scott 08/25/2023
Date: June 8, 1984

Note: Regulation 2.02(i) provides as follows:
"The term 'log' or 'well log' shall mean a systematic detailed geological record of all formations, including ..., encountered in the drilling of a well."

STATE OF WEST VIRGINIA
DEPARTMENT OF MINES
OIL AND GAS WELLS DIVISION

RECEIVED
JUN 12 1984

INSPECTOR'S WELL REPORT

OIL & GAS DIVISION
DEPT. OF MINES

Permit No. 049-0778

Oil or Gas Well _____
(KIND)

Company J. F. SCOTT

Address SALEM W.V.

Farm SHORTER

Well No. 5-501

District UNION County MARION

Drilling commenced 6-1-84

Drilling completed _____ Total depth _____

Date shot _____ Depth of shot _____

Initial open flow _____ /10ths Water in _____ Inch

Open flow after tubing _____ /10ths Merc. in _____ Inch

Volume _____ Cu. Ft.

Rock pressure _____ lbs. _____ hrs.

Oil _____ bbls., 1st 24 hrs.

Fresh water _____ feet _____ feet

Salt water _____ feet _____ feet

CASING AND TUBING	USED IN DRILLING	LEFT IN WELL	PACKERS
Size			
16			Kind of Packer _____
13			
10			Size of _____
8 1/4			
6 5/8			Depth set _____
5 3/16			
3			Perf. top _____
2			Perf. bottom _____
Liners Used			Perf. top _____
			Perf. bottom _____

CASING CEMENTED _____ SIZE _____ No. FT. _____ Date _____

NAME OF SERVICE COMPANY _____

COAL WAS ENCOUNTERED AT _____ FEET _____ INCHES

_____ FEET _____ INCHES _____ FEET _____ INCHES

_____ FEET _____ INCHES _____ FEET _____ INCHES

Drillers' Names KEEN DRLG #1

Remarks: Only Dusting 977'

6-4-84
DATE

Donald P. Ellis 08/25/2023
DISTRICT WELL INSPECTOR

RECEIVED

JUN 6 - 1984

ACCIDENT AND/OR FATALITY REPORT

OIL & GAS DIVISION

DEPT. OF MINES

PERMIT NUMBER 049-0778

OPERATOR J.P. SCOTT

ADDRESS SALEM

W.V.

CONTRACTOR KEEN DRILL CO

ADDRESS KEEN MT

VIRGINIA

ACCIDENT DATE 6-3-84

TIME 8:00 P.M.

AGE OF INJURED 21

SPECIFIC JOB INJURED WAS PERFORMING RUNNING COLLARS IN HOLE

IN DERRICK. NO. SAFETY BELT.

PROBABLE LOST TIME DUE TO INJURY ?

NATURE OF INJURY CUT OFF LEFT INDEX FINGER

NAME OF INJURED RANDY DEEL

ADDRESS VAN SANT

VIRGINIA

SOCIAL SECURITY NUMBER _____

IF FATALITY, PLEASE EXPLAIN _____

NOT AVAILABLE AT RIG.

EXPLAIN ACCIDENT IN DETAIL CAUGHT FINGER IN BETWEEN JACK & DERRICK.

DATE JUNE 4, 1984

SIGNED [Signature]

STATE OF WEST VIRGINIA
DEPARTMENT OF MINES
OIL AND GAS WELLS DIVISION

RECEIVED

JUN 1 2 1984

OIL & GAS DIVISION
DEPT. OF MINES

INSPECTOR'S WELL REPORT

Permit No. 044-0778

Oil or Gas Well _____
(KIND)

Company <u>J.F. SCOTT</u>	CASING AND TUBING	USED IN DRILLING	LEFT IN WELL	PACKERS
Address <u>SALEM W.V.</u>	Size			
Farm <u>F. SHORTER</u>	16			Kind of Packer _____
Well No. <u>S-501</u>	13			
District <u>UNION</u> County <u>MARION</u>	10			Size of _____
Drilling commenced <u>6-1-84</u>	8 1/4			
Drilling completed _____ Total depth _____	6 3/4			Depth set _____
Date shot _____ Depth of shot _____	5 3/16			
Initial open flow _____ /10ths Water in _____ Inch	3			Perf. top _____
Open flow after tubing _____ /10ths Merc. in _____ Inch	2			Perf. bottom _____
Volume _____ Cu. Ft.	Liners Used _____			Perf. top _____
Rock pressure _____ lbs. _____ hrs.				Perf. bottom _____
Oil _____ bbls., 1st 24 hrs.	CASING CEMENTED _____ SIZE _____ No. FT. _____ Date _____			
Fresh water _____ feet _____ feet	NAME OF SERVICE COMPANY _____			
Salt water _____ feet _____ feet	COAL WAS ENCOUNTERED AT _____ FEET _____ INCHES			
	_____ FEET _____ INCHES _____ FEET _____ INCHES			
	_____ FEET _____ INCHES _____ FEET _____ INCHES			

Drillers' Names KEEN DALG CO. #1

Remarks: DALG 2025. LOG NOT DEEP ENOUGH PICKUP PIPE
DRILL TO 2100.

6-6-84
DATE

Donald J. [Signature] 08/25/2023
DISTRICT WELL INSPECTOR

Form 26
2/16/82

STATE OF WEST VIRGINIA
DEPARTMENT OF MINES
OIL AND GAS WELLS DIVISION

RECEIVED

JUN 1 2 1984

OIL & GAS DIVISION
DEPT. OF MINES

INSPECTOR'S PLUGGING REPORT

Permit No. 0490778

Well No. S-501

COMPANY J.F. SCOTT ADDRESS SALEM WV

FARM F. SHORTER DISTRICT UNION COUNTY MARION

Filling Material Used CEMENT + GEL

Liner		Location	Amount	Packer	Location		
PLUGS USED AND DEPTH PLACED			BRIDGES		CASING AND TUBING		
CEMENT-THICKNESS	WOOD-SIZE	LEAD	CONSTRUCTION-LOCATION		RECOVERED	SIZE	LOST
<u>2100 - 1875</u>		<u>GEL</u>					
<u>1875 - 1775</u>		<u>CEMENT</u>					
<u>1775 - 1500</u>		<u>GEL</u>					
<u>1500 - 1400</u>		<u>CEMENT</u>					
<u>1400 - 650</u>		<u>GEL</u>					
<u>650 - 550</u>		<u>CEMENT</u>					
<u>550 - 0</u>		<u>GEL</u>					

Drillers' Names KEEN DRUG CO. KEEN MT VIRGINIA

Remarks: HALLIBURTON CEMENTING.

6-7-84
DATE

I hereby certify I visited the above well on this date.

Donald B. Ellis 08/25/2023

DISTRICT WELL INSPECTOR

OG-11
 RECEIVED
 DEPT. OF MINES
 OIL & GAS DIVISION

STATE OF WEST VIRGINIA
 DEPARTMENT OF MINES
 OIL AND GAS WELLS DIVISION

INSPECTOR'S WELL REPORT

Permit No. _____

Oil or Gas Well _____
 (KIND)

Company _____
 Address _____
 Farm _____
 Well No. _____
 District _____ County _____
 Drilling commenced _____
 Drilling completed _____ Total depth _____
 Date shot _____ Depth of shot _____
 Initial open flow _____ /10ths Water in _____ Inch
 Open flow after tubing _____ /10ths Merc. in _____ Inch
 Volume _____ Cu. Ft.
 Rock pressure _____ lbs. _____ hrs.
 Oil _____ bbls., 1st 24 hrs.
 Fresh water _____ feet _____ feet
 Salt water _____ feet _____ feet

CASING AND TUBING	USED IN DRILLING	LEFT IN WELL	PACKERS
Size			
16			Kind of Packer _____
13			
10			Size of _____
8 1/4			
6 5/8			Depth set _____
5 3/16			
3			Perf. top _____
2			Perf. bottom _____
Liners Used			Perf. top _____
			Perf. bottom _____

CASING CEMENTED _____ SIZE _____ No. FT. _____ Date _____
 NAME OF SERVICE COMPANY _____
 COAL WAS ENCOUNTERED AT _____ FEET _____ INCHES
 _____ FEET _____ INCHES _____ FEET _____ INCHES
 _____ FEET _____ INCHES _____ FEET _____ INCHES

Drillers' Names _____
 Remarks: _____

08/25/2023

DATE

DISTRICT WELL INSPECTOR

RECEIVED

JUN 12 1984



1) Date: June 6, 19 84
2) Operator's Well No. S-501 Frank Shorter #1
3) API Well No. 47 - 049 - 0778-P
State County Permit

OIL & GAS DIVISION STATE OF WEST VIRGINIA
OFFICE OF OIL AND GAS, DEPARTMENT OF MINES
DEPT. OF MINES
APPLICATION FOR A PERMIT TO PLUG AND ABANDON A WELL

4) WELL TYPE: A Oil / Gas X / Liquid injection / Waste disposal /
B (If "Gas", Production X / Underground storage) / Deep / Shallow /
5) LOCATION: Elevation: 966 Watershed: Tygart Valley River (M27)
District: Union County: Marion Quadrangle: Fairmont West
6) WELL OPERATOR James F. Scott 7) DESIGNATED AGENT Darrel Wright
Address P. O. Box 112 Address P. O. Box 112
Salem, WV 26426 Salem, WV 26426
8) OIL & GAS INSPECTOR TO BE NOTIFIED 9) PLUGGING CONTRACTOR
Name Donald Ellis Name
Address P. O. Box 47 Address
Belmont, WV 26134

10) WORK ORDER: The work order for the manner of plugging this well is as follows:

Big Lime 993-1100
Pocono 1100-1130
50 foot 1509-1579
4th Sand 1918-1985
Gel 2109-1875
Cement 1875-1775
Gel 1775-1500
Cement 1500-1400
Gel 1400-650
Cement 650-550

Monument to be erected according to West Virginia law

OFFICE USE ONLY

PLUGGING PERMIT

Permit number 47-049-0778-P

June 21, 19 84
Date

This permit covering the well operator and well location shown below is evidence of permission granted to plug in accordance with the pertinent legal requirements subject to the conditions contained herein and on the reverse hereof. Notification must be given to the District Oil and Gas Inspector 24 hours before actual permitted work has commenced.)

The permitted work is as described in the Notice and Application, plat, subject to any modifications and conditions on the reverse hereof.

Permit expires June 21, 1986 unless plugging is commenced prior to that date and prosecuted with due diligence.

Bond: BLANKET	Agent: [Signature]	Plat: [Signature]	Casing: [Signature]	Fee: NF
---------------	--------------------	-------------------	---------------------	---------

[Signature: Michael Lewis]
Administrator, Office of Oil and Gas

NOTE: Keep one copy of this permit posted at the plugging location.

File

See the reverse side of the APPLICANT'S COPY for instructions to the well operator.

08/25/2023

OFFICE USE ONLY

PERMIT MODIFICATIONS AND CONDITIONS (IF ANY) TO THE PROPOSED PLUGGING

RECEIVED
JUN 1 9 1084

DEPT. OF MINES
OIL & GAS DIVISION

1. WELL TYPE: A OR B (If Gas Production)
 2. LOCATION: Elevation _____
 3. WELL OPERATOR: James E. Scott
 Address: P.O. Box 112
 4. PLUGGING CONTRACTOR: Name _____
 Address: _____
 5. DESIGNATED AGENT: Name _____
 Address: _____
 6. UNDERGROUND (stone) _____
 7. WASTE DEPOSIT _____
 8. LIQUID INFUSION _____
 9. GAS _____

WORK ORDER: The work order for the amount of plugging this well is as follows:

Well No.	Permit No.	Contract No.	Contract No.
100-100	100-100	100-100	100-100
100-100	100-100	100-100	100-100
100-100	100-100	100-100	100-100
100-100	100-100	100-100	100-100

OFFICE USE ONLY

This part of Form IV-4(b) is to record the dates of certain occurrences and any follow-up inspections.

	Date	Follow-up inspection(s)	Date(s)
Application received			
Plugging started		" "	
Plugging completed		" "	
Well Record received		" "	

OTHER INSPECTIONS

Reason: _____
 Reason: _____

[Signature]
 Administrator, Office of Oil and Gas

Blanket
[Signature]

File

08/25/2023



State of West Virginia
Department of Mines
Oil and Gas Division
Charleston 25305

FINAL INSPECTION REPORT
INSPECTORS COMPLIANCE REPORT

RECEIVED

AUG 23 1984

OIL & GAS DIVISION
DEPT. OF MINES

COMPANY J.F. SCOTT
SALEM W.V.

PERMIT NO 049-0778-P (6/21/84) (4-84)
FARM & WELL NO ESHORTER 5-501
DIST. & COUNTY UNION/MARRION

RULE	DESCRIPTION	IN COMPLIANCE	
		Yes	No
23.06	Notification Prior to Starting Work	<u>2</u>	_____
16.01	Required Permits at Wellsite	<u>L</u>	_____
17.02	Method of Plugging	<u>L</u>	_____
18.01	Materials used in Plugging	<u>L</u>	_____
23.02	Maintained Access Roads	<u>L</u>	_____
25.01	Necessary Equipment to Prevent Waste	<u>L</u>	_____
23.04	Reclaimed Drilling Pits	<u>L</u>	_____
23.05	No Surface or Underground Pollution	<u>L</u>	_____
17.06	Statutory Affidavit	_____	_____
7.06	Parties Responsible	_____	_____
7.05	Identification Markings	<u>L</u>	_____

I HAVE INSPECTED THE ABOVE CAPTIONED WELL AND RECOMMEND THAT IT BE RELEASED:

SIGNED Paul B. Ellis

DATE 8-15-84

Your Affidavit of Plugging was received and reclamation requirements approved.
The well designated by the above permit number has been released under your bond.

T.H. v. B.


Administrator-Oil & Gas Division
September 13, 1984

TMS/chm

DATE

LATITUDE 39° 27' 30"
39° 30'

LONGITUDE 80° 07' 30"

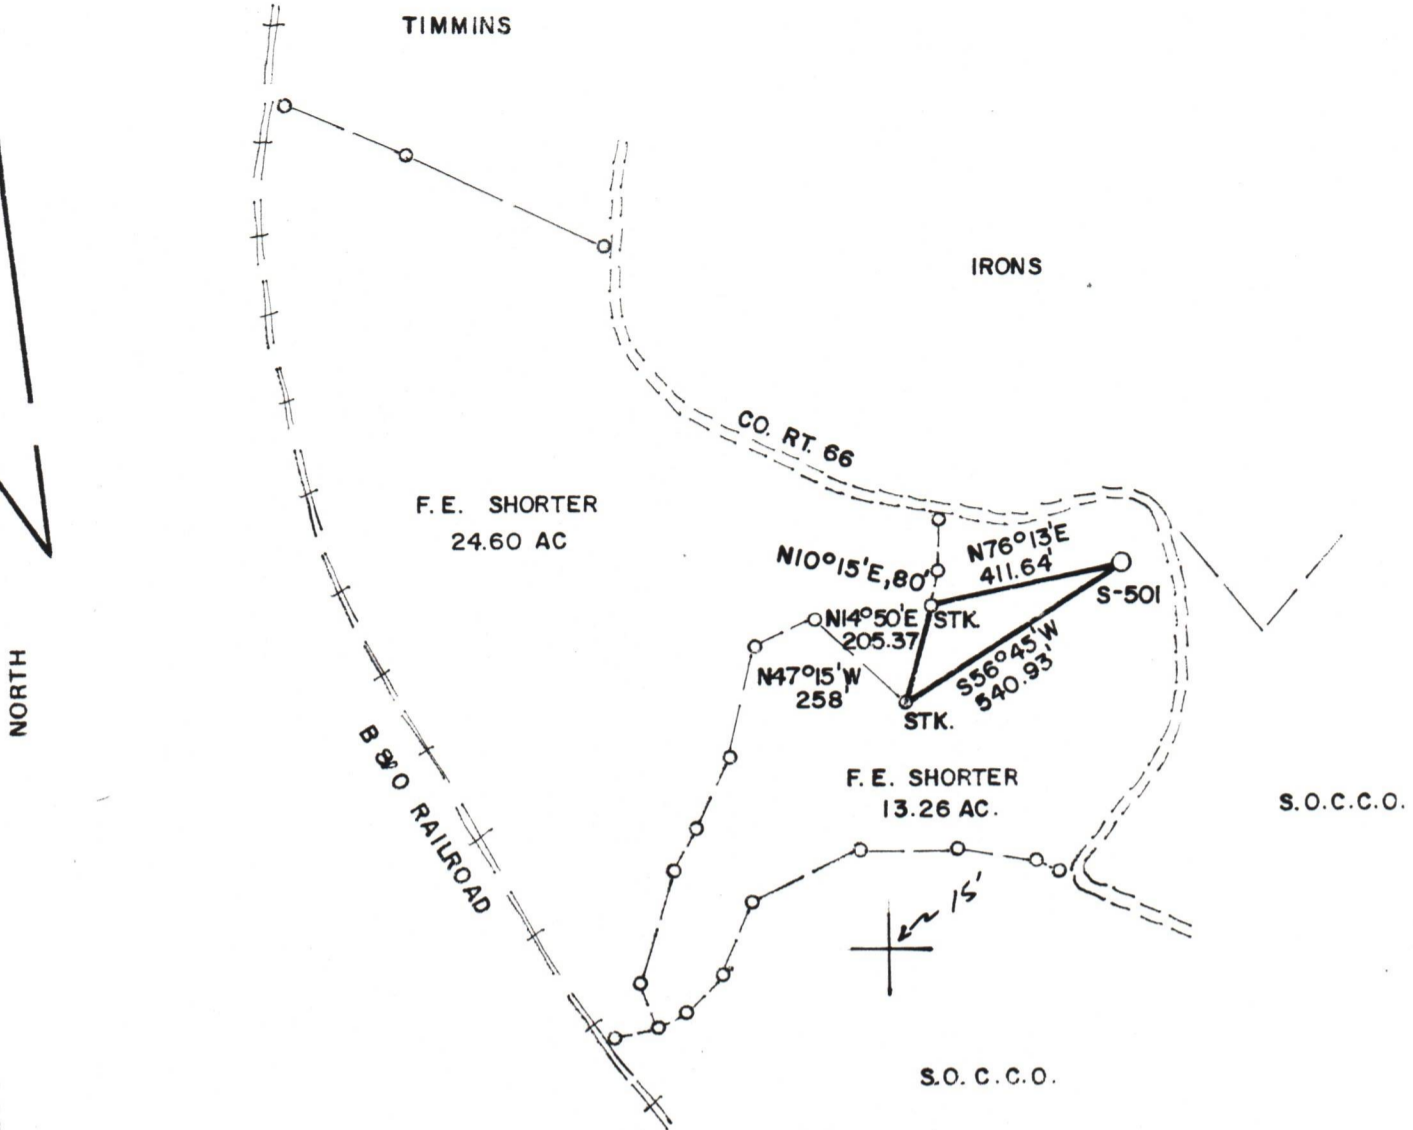

NORTH

LAND SURVEYING SERVICES
RT. 2, BOX 215E
JANE LEW, WV 26378
PHONE: 304-745-4426

NO WELLS
IN 1200 FT.

FILE NO. _____
 DRAWING NO. _____
 SCALE 1" = 400'
 MINIMUM DEGREE OF ACCURACY 1 in 2500
 PROVEN SOURCE OF ELEVATION TOP OF KNOB 1300' N.E. OF LOCATION
 ELEV. - 1295'

I THE UNDERSIGNED, HEREBY CERTIFY THAT THIS PLAT IS CORRECT TO THE BEST OF MY KNOWLEDGE AND BELIEF AND SHOWS ALL THE INFORMATION REQUIRED BY LAW AND THE REGULATIONS ISSUED AND PRESCRIBED BY THE DEPARTMENT OF MINES.

(SIGNED) Stephen D. Losh
 R.P.E. _____ L.L.S. 674
STEPHEN D. LOSH

PLACE SEAL HERE

STATE OF WEST VIRGINIA
 DEPARTMENT OF MINES
 OIL AND GAS DIVISION



DATE MARCH 20, 19 84
 OPERATOR'S WELL NO. S-501
 API WELL NO. Shorter #1
47 - 049 - 0778-P
 STATE COUNTY PERMIT

(+) DENOTES LOCATION OF WELL ON UNITED STATES TOPOGRAPHIC MAPS
 WELL TYPE: OIL ___ GAS X LIQUID INJECTION ___ WASTE DISPOSAL ___
 (IF "GAS,") PRODUCTION X STORAGE ___ DEEP ___ SHALLOW X
 LOCATION: ELEVATION 966' WATER SHED TYGART VALLEY RIVER
 DISTRICT UNION COUNTY MARION
 QUADRANGLE FAIRMONT WEST 7.5 min.
 SURFACE OWNER SOUTHERN OHIO COAL CO. ACREAGE 13.26
 OIL & GAS ROYALTY OWNER FRANK E. SHORTER LEASE ACREAGE 38
 LEASE NO. 1720
 PROPOSED WORK: DRILL ___ CONVERT ___ DRILL DEEPER ___ REDRILL ___ FRACTURE OR STIMULATE ___ PLUG OFF OLD FORMATION ___ PERFORATE NEW FORMATION ___ OTHER PHYSICAL CHANGE IN WELL (SPECIFY) _____
 PLUG AND ABANDON X CLEAN OUT AND REPLUG ___
 TARGET FORMATION 4 TH SAND ESTIMATED DEPTH 2200'
 WELL OPERATOR JAMES F. SCOTT DESIGNATED AGENT DARREL WRIGHT
 ADDRESS P. O. BOX 112 ADDRESS P. O. BOX 112
SALEM, WV 26426 SALEM, WV 26426

08/25/2023

MARION 778