

Form 26  
2/16/82

STATE OF WEST VIRGINIA  
DEPARTMENT OF MINES  
OIL AND GAS WELLS DIVISION

INSPECTOR'S PLUGGING REPORT

Permit No. 049-0797-P

Well No. 6087

COMPANY CONSOLIDATION COAL CO INC. ADDRESS MORGANTOWN W.V

FARM C. WILDMAN DISTRICT MANNINGTON COUNTY MARION

Filling Material Used POZ MIX 675 SKS TH7X TROPIC 370 SKS

1000 GAL MUD FLUSH

Liner	Location	Amount	Packer	Location
PLUGS USED AND DEPTH PLACED			BRIDGES	
CEMENT-THICKNESS			CASING AND TUBING	
WOOD-SIZE	LEAD	CONSTRUCTION-LOCATION	RECOVERED	SIZE
			LOST	
<u>4 1/2 PIPE</u>	<u>874 ft</u>			
<u>2 3/8 tubing</u>	<u>619 ft</u>			
<u>Latch down</u>	<u>852 ft</u>			
<u>FLOAT VALVE</u>	<u>874 ft</u>			
<u>SWEDGE</u>	<u>874 ft</u>			
<u>PITT COAL</u>	<u>718-726 ft</u>			

RECEIVED  
OCT 16 1981  
OIL & GAS DIVISION  
DEPT. OF MINES

Drillers' Names LANG BROS # 2

Remarks: 8 1/2 cu yd left in hole 1040 ft / 1212 ft  
HALLIBURTON.

10-9-82  
DATE

I hereby certify I visited the above well on this date.

Wesley Kelle

08/25/2023

STATE OF WEST VIRGINIA  
DEPARTMENT OF MINES  
OIL AND GAS WELLS DIVISION

INSPECTOR'S WELL REPORT

Permit No. \_\_\_\_\_

Oil or Gas Well \_\_\_\_\_  
(KIND)

Company _____ Address _____ Farm _____ Well No. _____ District _____ County _____ Drilling commenced _____ Drilling completed _____ Total depth _____ Date shot _____ Depth of shot _____ Initial open flow _____ /10ths Water in _____ Inch Open flow after tubing _____ /10ths Merc. in _____ Inch Volume _____ Cu. Ft. Rock pressure _____ lbs. _____ hrs. Oil _____ bbls., 1st 24 hrs. Fresh water _____ feet _____ feet Salt water _____ feet _____ feet	CASING AND TUBING	USED IN DRILLING	LEFT IN WELL	PACKERS
	Size			Kind of Packer _____
	16			
	13			
	10			Size of _____
	8 1/4			
	6 5/8			Depth set _____
	5 3/16			
	3			Perf. top _____
	2			Perf. bottom _____
	Liners Used			Perf. top _____
				Perf. bottom _____

CASING CEMENTED \_\_\_\_\_ SIZE \_\_\_\_\_ No. FT. \_\_\_\_\_ Date \_\_\_\_\_

NAME OF SERVICE COMPANY \_\_\_\_\_

COAL WAS ENCOUNTERED AT \_\_\_\_\_ FEET \_\_\_\_\_ INCHES

\_\_\_\_\_ FEET \_\_\_\_\_ INCHES \_\_\_\_\_ FEET \_\_\_\_\_ INCHES

\_\_\_\_\_ FEET \_\_\_\_\_ INCHES \_\_\_\_\_ FEET \_\_\_\_\_ INCHES

Drillers' Names \_\_\_\_\_

Remarks: \_\_\_\_\_



STATE OF WEST VIRGINIA  
DEPARTMENT OF MINES  
OIL AND GAS WELLS DIVISION

RECEIVED  
OCT 10 1984

OIL & GAS DIVISION

DEPT. OF MINES

INSPECTOR'S WELL REPORT

Permit No. 044-797-P

Oil or Gas Well \_\_\_\_\_  
(KIND)

Company <u>CONSOLIDATION COAL CO.</u> Address <u>MORGANTOWN W.V.</u> Farm <u>C. WILDMAN</u> Well No. <u>6087</u> District <u>MANNINGTON</u> County <u>MARION</u> Drilling commenced <u>10-1-84</u> Drilling completed _____ Total depth _____ Date shot _____ Depth of shot _____ Initial open flow _____ /10ths Water in _____ Inch Open flow after tubing _____ /10ths Merc. in _____ Inch Volume _____ Cu. Ft. Rock pressure _____ lbs. _____ hrs. Oil _____ bbls., 1st 24 hrs. Fresh water _____ feet _____ feet Salt water _____ feet _____ feet	CASING AND TUBING	USED IN DRILLING	LEFT IN WELL	PACKERS
	Size			
	16			Kind of Packer _____
	13			
	10			Size of _____
	8 1/4			
	6 5/8			Depth set _____
	5 3/16			
	3			Perf. top _____
	2			Perf. bottom _____
Liners Used _____			Perf. top _____	
			Perf. bottom _____	

CASING CEMENTED \_\_\_\_\_ SIZE \_\_\_\_\_ No. FT. \_\_\_\_\_ Date \_\_\_\_\_

NAME OF SERVICE COMPANY \_\_\_\_\_

COAL WAS ENCOUNTERED AT \_\_\_\_\_ FEET \_\_\_\_\_ INCHES

\_\_\_\_\_ FEET \_\_\_\_\_ INCHES \_\_\_\_\_ FEET \_\_\_\_\_ INCHES

\_\_\_\_\_ FEET \_\_\_\_\_ INCHES \_\_\_\_\_ FEET \_\_\_\_\_ INCHES

Drillers' Names LANG BROS #2

Remarks: 980 FT DEEP

10-5-84  
DATE

  
08/25/2023





EXHIBIT NO. 1

Plugging Technique To Be Utilized When A Previously  
Abandoned Well Cannot Be Cleaned Out To Its Total Depth

Since the inception of Consolidation Coal Company's well plugging program, a total of 100 previously abandoned oil and gas wells have been effectively plugged and a total of 42 wells have been successfully mined through.

Using the experience and technology gained from these successful operations, Consol proposes an alternate, safer method of plugging abandoned oil and gas wells.

The method proposed will enhance present day mining through safety standards by:

1. Allowing for more sealing material (expanding cement) in critical areas within the wellbore below the coal bed of interest.
2. Allowing for a positive indication of the environment within the wellbore across the coal seam.
3. Allowing for the use of the existing wellbore for other mine usages, i.e. methane drainage, power holes, etc.
4. Using a cleanout technique which lends itself more readily to rotary operations which are inherently safer than cable tool operations.

Therefore, it is felt that the proposed technique as set forth below will provide an alternate method of plugging abandoned wells, which is as safe or safer than today's method.

1. A diligent effort shall be made to clean the wellbore to total depth. If this depth cannot be reached, the wellbore will be cleaned out below the first possible hydrocarbon producing zone ① and/or no less than 300' below the lowest mineable coal seam.
2. A 4½" vent pipe (or larger) shall be run into the wellbore to a depth 100 feet below the lowest mineable coal seam. This coal protection string of casing shall be cemented by circulation with expandable cement from the bottom of the casing to the surface using standard cementing practices. ③
3. An expandable cement plug ② will be set in the wellbore adhering to the following specifications:
  - a) The wellbore shall be filled with fluid from a point 300 feet below the lowest mineable coal seam to the surface, such that an over balanced condition will exist in the wellbore.

RECEIVED

JUN 6 - 1964

08/25/2023  
OIL & GAS DIVISION  
DEPT. OF MINING

- b) While maintaining this over balanced condition in the wellbore, an expandable cement plug shall be set through tubing by the "balanced plug" method. The bottom of said cement plug shall be no less than 300 feet below the lowest mineable coal seam and shall extend 20 feet (80 feet below the coalbed of interest) into the 4½" casing.
  - c) After the cement has had adequate time to harden, the plug shall be tagged to verify the exact final location and condition of the plug.
4. In order to determine the effectiveness of the sealing project, all fluid shall be evacuated ④ from the wellbore. A vent shall then be installed on top of the casing in such a manner that will prevent liquids and solids from entering the well, but will permit ready access to the full internal diameter of the coal protection string when required.
  5. Prior to commencement of "mining through" operation, Consol shall sample the atmosphere across the coal seam for methane. This sample will prove the effectiveness and condition of the sealing process.


**RECEIVED**





JUN 6 - 1984

OIL & GAS DIVISION  
DEPT. OF MINES

08/25/2023




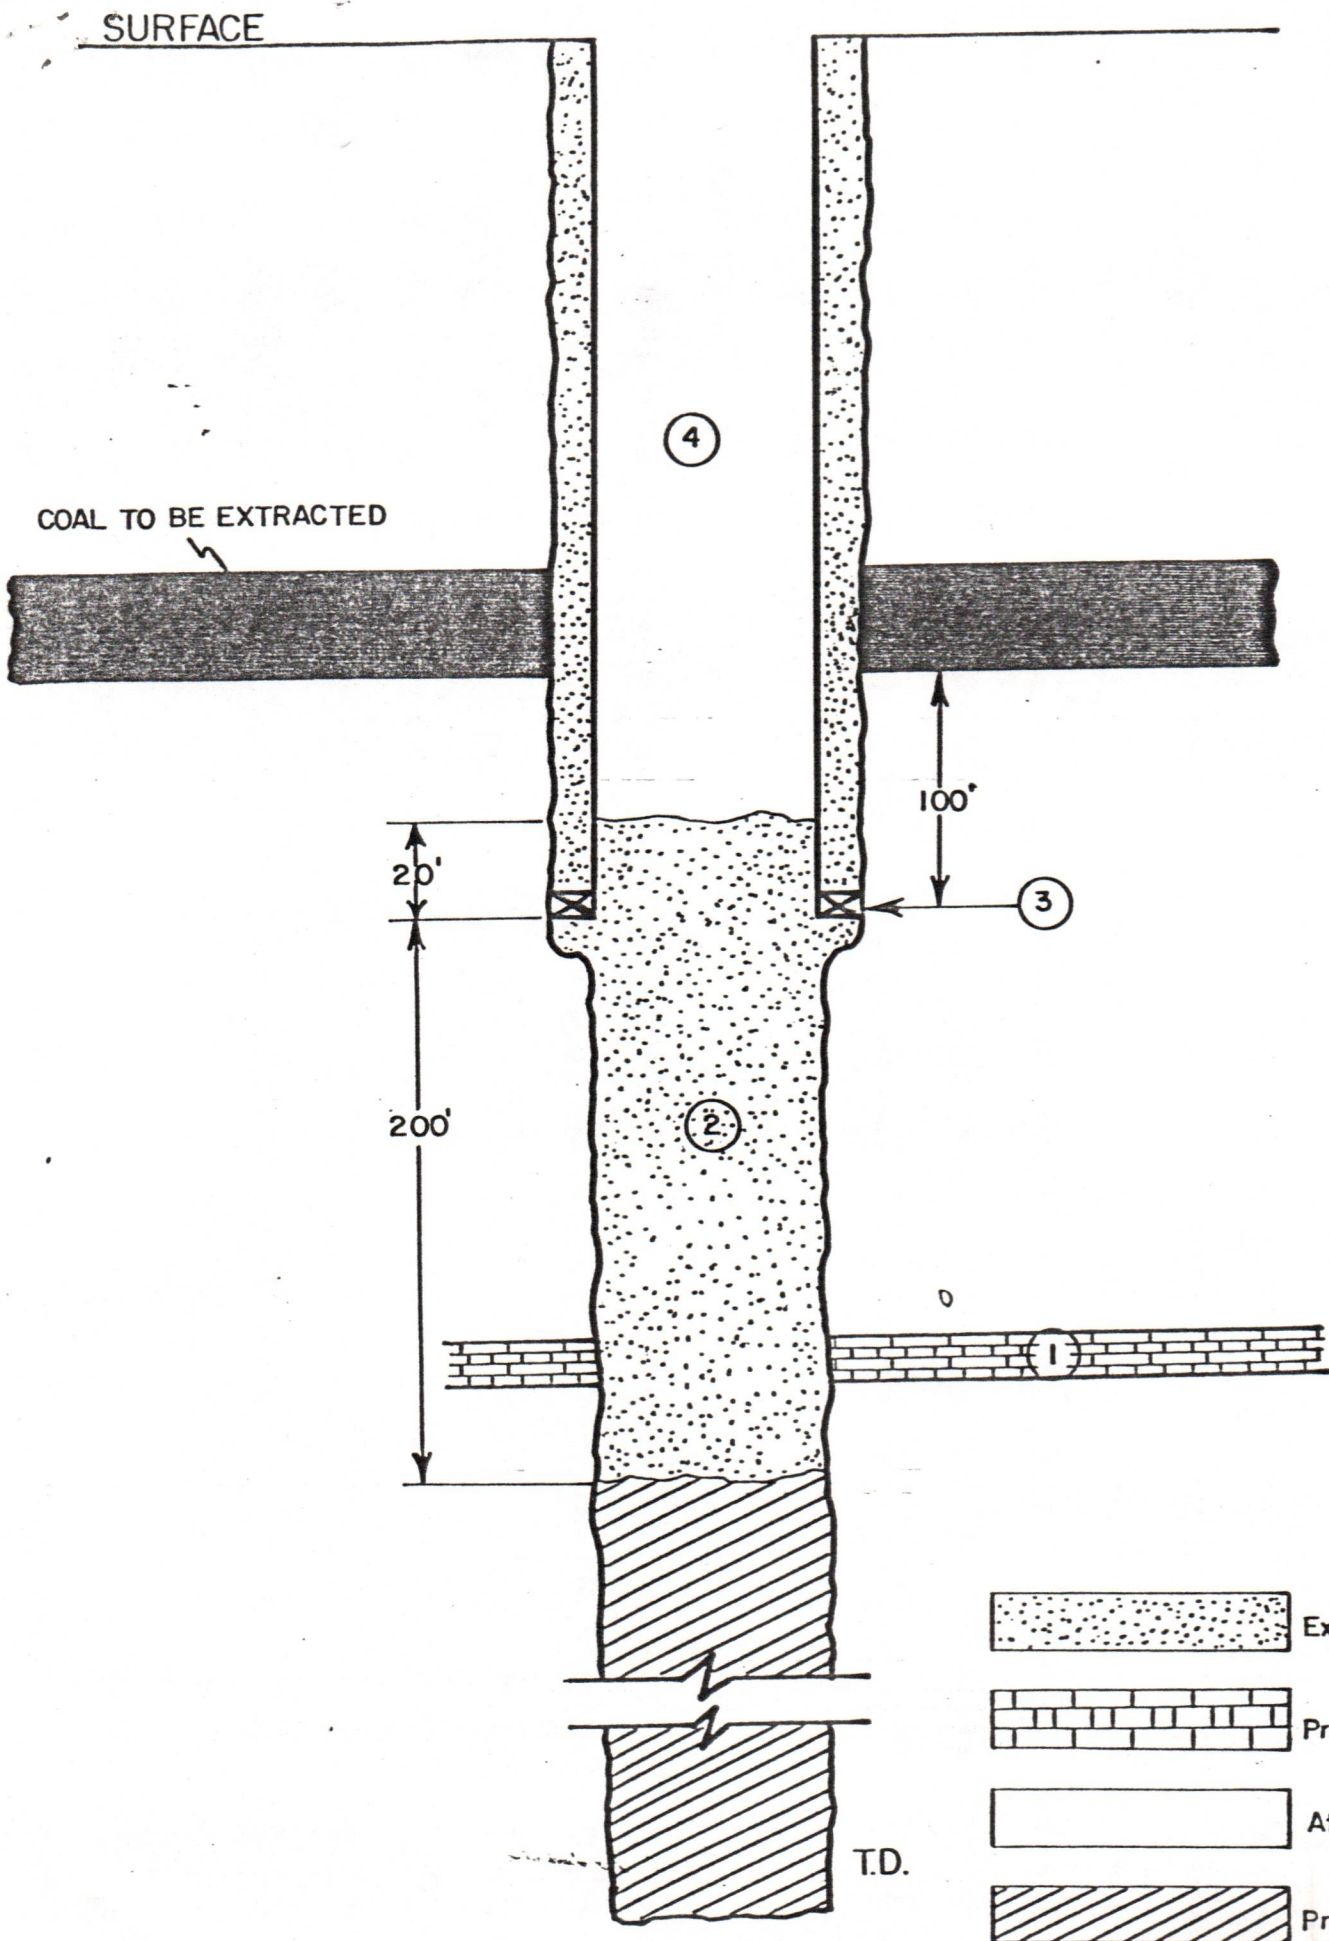

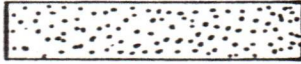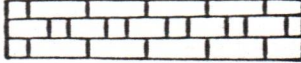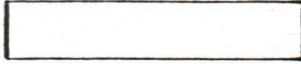-  Expanding Cement
-  Producing Zone
-  Atmosphere
-  Previous Plug

08/25/2023



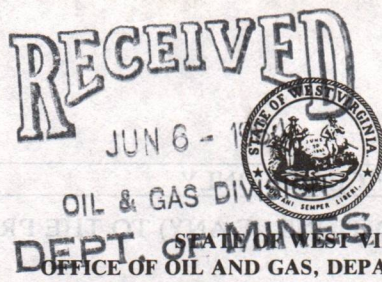

1) Date: September 30, 19 83  
2) Operator's Well No. 6087  
3) API Well No. 47 - 049 - 0797-P  
State County Permit

**APPLICATION FOR A PERMIT TO PLUG AND ABANDON A WELL**

- 4) WELL TYPE: A Oil \_\_\_\_\_ / Gas \_\_\_\_\_ / Liquid injection \_\_\_\_\_ / Waste disposal \_\_\_\_\_ / Abandoned \_\_\_\_\_  
B (If "Gas", Production \_\_\_\_\_ / Underground storage) \_\_\_\_\_ / Deep \_\_\_\_\_ / Shallow X \_\_\_\_\_)
- 5) LOCATION: Elevation: 1140.3 Watershed: Coal Lick Run (MW7F)  
District: Mannington County: Marion Quadrangle: Wallace 7.5
- 6) WELL OPERATOR Consolidation Coal Company  
Address P. O. Box 1314  
Morgantown, WV 26507-1314
- 7) DESIGNATED AGENT Roger E. Duckworth  
Address P. O. Box 1314  
Morgantown, WV 26507-1314
- 8) OIL & GAS INSPECTOR TO BE NOTIFIED  
Name Bill Blosser Don Ellis  
Address Golfax, WV Fairmont, WV.
- 9) PLUGGING CONTRACTOR  
Name Unknown  
Address \_\_\_\_\_

10) WORK ORDER: The work order for the manner of plugging this well is as follows:

SEE EXHIBIT #1

**OFFICE USE ONLY**

**PLUGGING PERMIT**

Permit number 47-049-0797-P

June 21, 19 84  
Date

This permit covering the well operator and well location shown below is evidence of permission granted to plug in accordance with the pertinent legal requirements subject to the conditions contained herein and on the reverse hereof. **Notification must be given to the District Oil and Gas Inspector 24 hours before actual permitted work has commenced.**

The permitted work is as described in the Notice and Application, plat, subject to any modifications and conditions on the reverse hereof.

Permit expires June 21, 1986 unless plugging is commenced prior to that date and prosecuted with due diligence.

Bond: <b>BLANKET</b>	Agent: <u>[Signature]</u>	Plat: <u>[Signature]</u>	Casing: <u>[Signature]</u>	Fee: <b>NF</b>
----------------------	---------------------------	--------------------------	----------------------------	----------------

Michael J. Lewis  
Administrator, Office of Oil and Gas

NOTE: Keep one copy of this permit posted at the plugging location.

File

See the reverse side of the APPLICANT'S COPY for instructions to the well operator.

08/25/2023



RECEIVED  
JUL 10 11 30 AM '03

OFFICE USE ONLY

PERMIT MODIFICATIONS AND CONDITIONS (IF ANY) TO THE PROPOSED PLUGGING

WELL TYPE: A ON  
 LOCATION: Elevation: 1150.3  
 DEPTH: 1150.3  
 OPERATOR: Consolidation Coal Company  
 ADDRESS: P. O. Box 1010  
 MORGANTHAU, WV 26507-1010  
 PLUGGING CONTRACTOR: [Signature]  
 NAME: [Signature]  
 ADDRESS: [Signature]

SEE PERMIT #1

OFFICE USE ONLY

This part of Form IV-4(b) is to record the dates of certain occurrences and any follow-up inspections.

	Date	Follow-up inspection(s)	Date(s)
Application received			
Plugging started		" "	
Plugging completed		" "	
Well Record received		" "	

OTHER INSPECTIONS

The permit holder is to provide evidence of permission granted to plug in accordance with the conditions contained herein and on the reverse hereof. The permit holder must provide to the District all the Gas Inspector's Report and permit work has commenced.

Reason:

Reason:

[Signature]  
Administrator, Office of Oil and Gas

Blanket  
[Signatures]

File

08/25/2023





1) Date: September 30, 1983  
2) Operator's Well No. 6087  
3) API Well No. \_\_\_\_\_ State \_\_\_\_\_ County \_\_\_\_\_ Permit \_\_\_\_\_

STATE OF WEST VIRGINIA  
OFFICE OF OIL AND GAS, DEPARTMENT OF MINES

APPLICATION FOR A PERMIT TO PLUG AND ABANDON A WELL

- 4) WELL TYPE: A Oil \_\_\_\_\_ / Gas \_\_\_\_\_ / Liquid injection \_\_\_\_\_ / Waste disposal \_\_\_\_\_ / Abandoned  
B (If "Gas", Production \_\_\_\_\_ / Underground storage) \_\_\_\_\_ / Deep \_\_\_\_\_ Shallow \_\_\_\_\_ /)
- 5) LOCATION: Elevation: 1140.3 Watershed: Coal Lick Run  
District: Mannington County: Marion Quadrangle: Wallace 7.5
- 6) WELL OPERATOR Consolidation Coal Company 7) DESIGNATED AGENT Roger E. Duckworth  
Address P. O. Box 1314 Address P. O. Box 1314  
Morgantown, WV 26507-1314 Morgantown, WV 26507-1314
- 8) OIL & GAS INSPECTOR TO BE NOTIFIED 9) PLUGGING CONTRACTOR  
Name Bill Blosser Name Unknown  
Address Colfax, WV Address \_\_\_\_\_

WORK ORDER: The work order for the manner of plugging this well is as follows:

SEE EXHIBIT #1

*My My*

*Michael Lewis*

08/25/2023



**INSTRUCTION TO COAL OPERATORS  
OWNERS AND LESSEE**

The well operator named on the obverse side of IV-4(b) is about to abandon the well described in the enclosed materials and will commence the work of plugging and abandoning said well on the date the inspector is notified (which date shall not be less than five days after the day on which this notice and application so mailed is received, or in due course should be received by the Department of Mines, Office Oil & Gas).

This notice and application is given to you in order that your respective representatives may be present at the plugging and filling of said well. You are further notified that whether you are represented or not represented the operator will proceed to plug and fill said well in the manner required by Section 10, Article 4, Chapter 22 of the Code and given in detail on obverse side of this application.

**NOTE:** If you wish this well to be plugged according to 22-4-10(d) then as per Regulation 17:05 you must complete and return to this office on IV-16 "Request by Coal Operator, Owner, or lessee for plugging under Code 22-4-10(d)" prior to the issuance of this plugging permit.





1) Date: September 30 19 83  
2) Operator's Well No. 6087  
3) API Well No. 47-049-0797-2  
State County Permit

STATE OF WEST VIRGINIA  
OFFICE OF OIL AND GAS, DEPARTMENT OF MINES  
NOTICE OF APPLICATION TO PLUG AND ABANDON A WELL

SURFACE OWNER(S) OF RECORD TO BE SERVED


- (i) Name Clarence Wildman  
Address Rt. 2, Box 201  
Mannington, WV 26582
- (ii) Name \_\_\_\_\_  
Address \_\_\_\_\_
- (iii) Name \_\_\_\_\_  
Address \_\_\_\_\_

5(i) COAL OPERATOR Consolidation Coal Co.  
Address P. O. Box 1314  
Morgantown, WV 26507-1314

5(ii) COAL OWNER(S) WITH DECLARATION ON RECORD:  
Name Consolidation Coal Company  
Address P. O. Box 1314  
Morgantown, WV 26507-1314

Name \_\_\_\_\_  
Address \_\_\_\_\_

5(iii) COAL LESSEE WITH DECLARATION ON RECORD:  
Name \_\_\_\_\_  
Address \_\_\_\_\_

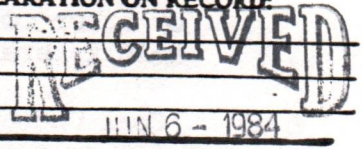

TO THE PERSON(S) NAMED ABOVE: You should have received this Form and the following documents:

- (1) The Application to Plug and Abandon a Well on Form IV-4(B), which sets out the parties involved in the work, and describes the well and its location and the plugging work order; and
- (2) The plat (surveyor's map) showing the well location on Form IV-6.

OIL & GAS DIVISION  
DEPT. OF MINES

THE REASON YOU RECEIVED THESE DOCUMENTS IS THAT YOU HAVE RIGHTS REGARDING THE APPLICATION WHICH ARE SUMMARIZED IN THE "INSTRUCTIONS" ON THE REVERSE SIDE OF THE COPY OF THE APPLICATION (FORM IV-4(B)) DESIGNATED FOR YOU. HOWEVER, YOU ARE NOT REQUIRED TO TAKE ANY ACTION AT ALL.

Take notice that under Chapter 22 of the West Virginia Code, the undersigned well operator proposes to file or has filed this Notice and Application and accompanying documents for a Permit to plug and abandon a well with the Administrator of the Office of Oil and Gas, West Virginia Department of Mines, with respect to the well at the location described on the attached Application and depicted on the attached Form IV-6. Copies of this Notice, the Application, and the plat have been mailed by registered or certified mail or delivered by hand to the person(s) named above (or by publication in certain circumstances) on or before the day of mailing or delivery to the Administrator.

The truth of the information on the Notice and Application is verified and sworn to and the Notice is signed on behalf of the Well Operator in my County and State by

Shirley Fletcher  
this 3 day of October, 19 83.  
My commission expires December 7, 19 92.

Notary Public, Monongalia County,  
State of West Virginia

WELL OPERATOR Consolidation Coal Company  
By Roger J. Duckworth  
Its Project Engineer

Address P. O. Box 1314  
Morgantown, WV 26507-1314

Telephone (304) 296-3461



I N S T R U C T I O N S   T O   A P P L I C A N T

C O N C E R N I N G   T H E   L I N E   I T E M S :


- 1) Date of Notice.
- 2) Your well name and number.
- 3) To be filled out by the Office of Oil & Gas.
- 4) & 5) Use separate sheet if necessary.
- 4) Surface owner(s) of record to be served with Notice and Application. However, see also Code § 22-4-1m(b) if "more than three tenants in common or other co-owners of interest described in subsection (a) of this section hold interests in such lands".
- 5(i) "Coal Operator" means any person, firm, partnership, partnership association or corporation that proposes to or does operate a coal mine.
- 5(ii, iii) See Code § 22-4-20.

C O N C E R N I N G   T H E   R E Q U I R E D   C O P I E S   F O R   F I L I N G   A N D   S E R V I C E :

Filing. Code § 22-4-1k and Regulation 7.02 provide that the original and two copies of the Application must be filed with the Administrator, accompanied by (i) an original and four copies of the Notice, (ii) an original and four copies of a plat in the form prescribed by Regulation 11, and (iii) a bond in one of the forms prescribed by Regulation 11 or in lieu thereof the other security allowed by Code § 22-4-9.

Service. In addition, service must be made on the surface owner(s) and the person(s) with an interest in the coal. See Code §§ 22-4-1m and 22-4-9.



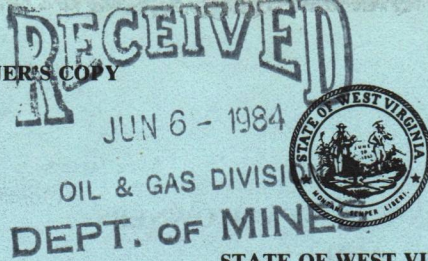

1) Date: September 30, 19 83  
2) Operator's Well No. 6087  
3) API Well No. \_\_\_\_\_ State \_\_\_\_\_ County \_\_\_\_\_ Permit \_\_\_\_\_

**APPLICATION FOR A PERMIT TO PLUG AND ABANDON A WELL**

4) WELL TYPE: A Oil \_\_\_\_\_ / Gas \_\_\_\_\_ / Liquid injection \_\_\_\_\_ / Waste disposal \_\_\_\_\_ / Abandoned  
B (If "Gas", Production \_\_\_\_\_ / Underground storage) \_\_\_\_\_ / Deep \_\_\_\_\_ / Shallow \_\_\_\_\_ / )  
5) LOCATION: Elevation: 1140.3 Watershed: Coal Lick Run  
District: Mannington County: Marion Quadrangle: Wallace 7.5  
6) WELL OPERATOR Consolidation Coal Company 7) DESIGNATED AGENT Roger H. Duckworth  
Address P. O. Box 1314 Address P. O. Box 1314  
Morgantown, WV 26507-1314 Morgantown, WV 26507-1314  
8) OIL & GAS INSPECTOR TO BE NOTIFIED 9) PLUGGING CONTRACTOR  
Name Bill Blosser Name Unknown  
Address Colfax, WV Address \_\_\_\_\_

10) WORK ORDER: The work order for the manner of plugging this well is as follows:

SEE EXHIBIT #1

The law requires a comment period for surface owners. However, the permit can be issued in less than five days from the filing of the Application to plug and abandon a well if the surface owner(s) of record sign(s) the following "Voluntary Statement of No Objection" on a facsimile of this surface owner's copy of the Application.

**VOLUNTARY STATEMENT OF NO OBJECTION**

I hereby state that I have read the instructions to surface owners on the reverse side of this Application for a Permit to Plug and Abandon a Well, and that I have received copies of (1) a Notice of Application for a Well Work Permit on Form IV-4(A), (2) an Application for a Well Work Permit on Form IV-4(B), and (3) a survey plat on Form IV-6, all for proposed well plugging work on my surface land as described therein.

I further state that I have no objection to the planned plugging described in these materials, and I have no objection to a plugging permit being issued based on those materials.

(For execution by corporation, partnership, etc.)

(For execution by natural persons)

NAME: \_\_\_\_\_

C. Lawrence Waldman Date: \_\_\_\_\_  
(Signature)

By \_\_\_\_\_

\_\_\_\_\_  
(Signature) Date: \_\_\_\_\_

Its \_\_\_\_\_ Date: \_\_\_\_\_



**INSTRUCTIONS TO SURFACE OWNERS  
AND  
EXPLANATION OF METHODS AND TIME LIMITS TO COMMENT  
ON WELL PLUGGING PERMIT**

The well operator named in the Notice and this Application and the attached materials is applying for a permit from the State to do oil or gas well plugging. You are being served with these materials because surface owners have the right to file comments before the permit is issued. (**NOTE:** If the surface tract is owned by more than three persons, in multiple heirship for example, then these materials were served on you because your name appeared on the Sheriff's tax ticket on the land or because you actually occupy the surface tract. In either case, you may be the only owner who will actually receive these materials.) See Chapter 22, Article 4 of the W. Va. Code. Permits are valid for 24 months.

If you do not own any interest in the surface tract, please forward these materials to the true owner immediately if you know who it is. Also, please notify the well operator named in the materials and the Administrator of the Office of Oil and Gas in the West Virginia Department of Mines immediately.

**NOTE: You are not required to file any comment at all.**

**Where to file comments and obtain additional information:**

Administrator of the Office of Oil and Gas  
West Virginia Department of Mines  
1615 Washington Street East  
Charleston, West Virginia 25311  
(304) 348-2057

**Who may file comments?** If you wish to file comments, you must be an owner of record of (1) an interest in the surface tract on which the well already is or is about to be located, or (2) an interest in any other surface tract under the same oil or gas lease which will be utilized for roads or other land disturbances.

**Time limits for comments.** The law requires these materials to be delivered on or before the date the operator files his Application. You have **FIVE (5) DAYS** after the filing date to file your comments as provided in **Methods for Filing Comments** below. You may call the Administrator's office at the above telephone number to be sure of the date. However, if you have been contacted by the well operator, and if you have signed a "voluntary statement of no objection" to any of the planned work described in these materials, then the permit may be issued at any time.

**Comments must be in writing.** Your comments must include your name, address and telephone number, the well operator's name and well number, and the approximate location of the proposed well site including district and county from the application. You may add other documents, such as sketches, maps or photographs to support your comments.

**Methods for filing comments.** Comments must be filed in person or received in the mail at the Administrator's office by the time stated above. Check with your postmaster to ensure adequate delivery time or to arrange special expedited handling.

The Administrator for Oil and Gas has the power to deny or condition a well work permit based on your comments on the following grounds:

- "The proposed well work will constitute a hazard to the safety of persons; or.....
- "Damage would occur to publicly owned lands or resources; or.....
- "The proposed well work fails to protect fresh water sources or supplies."

**If you want a copy of the permit** as it is finally issued, or a copy of the order denying the permit, you should request a copy from the Administrator.

**List of Water Testing Laboratories.** The Administrator maintains a list of water testing laboratories which you can hire to test your water to establish water quality prior to and after drilling. Contact the Administrator's office or an Oil and Gas Inspector to obtain a copy of the list.

Surface Owner

08/25/2023



RECEIVED

NOV 5 - 1984

AFFIDAVIT OF PLUGGING AND FILLING WELL

OIL & GAS DIVISION

DEPT. OF MINES

AFFIDAVIT SHOULD BE MADE IN TRIPLICATE, one copy mailed to the Department, one copy to be retained by the Well Operator and the third copy (and extra copies if required) should be mailed to each coal operator at their respective addresses.

<u>Consolidation Coal Company</u> Coal Operator or Owner P. O. Box 1314, Morgantown, W. Va. 26507-1314 Address	<u>Consolidation Coal Company</u> Name of Well Operator P. O. Box 1314, Morgantown, W. Va. 26507-1314 Complete Address October 17, 19 84
<u>Consolidation Coal Company</u> Coal Operator or Owner P. O. Box 1314, Morgantown, W. VA. 26507-1314 Address	WELL AND LOCATION <u>Mannington</u> District <u>Marion</u> County
<u>Clarence Wildman</u> Lease or Property Owner Address	WELL NO. <u>Consol 6087</u> <u>Clarence Wildman</u> Farm

STATE INSPECTOR SUPERVISING PLUGGING Don Ellis, Fairmont, W. Va.


AFFIDAVIT

STATE OF WEST VIRGINIA,  
County of Marion ss:

Calvin C. Lofton and Mark Wright

being first duly sworn according to law depose and say that they are experienced in the work of plugging and filling oil and gas wells and were employed by Consolidation Coal Co., well operator, and participated in the work of plugging and filling the above well, that said work was commenced on the 1st day of October, 19 84, and that the well was plugged and filled in the following manner:

Sand or Zone Record Formation	Filling Material	Plugs Used Size & Kind	Casing	
			CSG PULLED	CSG LEFT IN
Cleaned out wellbore to 1,650 feet.				
Ran coal protection string as follows: 619.65 feet of 2 3/8 inch tubing, 874.29 feet of 4 1/2 inch casing. Latch down plug at 852.24 feet.				
Float valve at 874.29 feet. Circulated cement to surface as follows: Pumped 675 sacks of poz mix followed by 370 sacks of expanding cement.				
Displaced cement to 852.24 feet with water.				
Let set, bailed dry.				
Coal Seams				
(Name) Pittsburgh 718 feet to 726 feet				
(Name)				
(Name)				
(Name)				

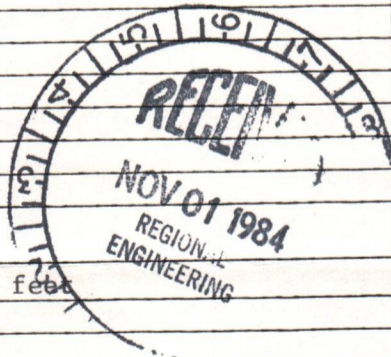

M. J. 11-5-84  
Description of Monument

5 feet of 4 1/2 inch casing with plaque stating: Consol 6087  
47-049-0797-P

and that the work of plugging and filling said well was completed on the 9th day of October, 19 84.

And further deponents saith not.

Sworn to and subscribed before me this 17th day of October, 1984.

Calvin C. Lofton  
Mark Wright 08/25/2023

J. R. Ewert  
Notary Public

My commission expires:  
September 8, 1988

Permit No. 47-049-0797-P

MARION 0797-P



08/25/2023



... 210 feet of ...  
... 150 feet of ...  
... 100 feet of ...  
... 50 feet of ...  
... 25 feet of ...  
... 12.5 feet of ...  
... 6.25 feet of ...  
... 3.125 feet of ...  
... 1.5625 feet of ...  
... 0.78125 feet of ...  
... 0.390625 feet of ...  
... 0.1953125 feet of ...  
... 0.09765625 feet of ...  
... 0.048828125 feet of ...  
... 0.0244140625 feet of ...  
... 0.01220703125 feet of ...  
... 0.006103515625 feet of ...  
... 0.0030517578125 feet of ...  
... 0.00152587890625 feet of ...  
... 0.000762939453125 feet of ...  
... 0.0003814697265625 feet of ...  
... 0.00019073486328125 feet of ...  
... 0.000095367431640625 feet of ...  
... 0.0000476837158203125 feet of ...  
... 0.00002384185791015625 feet of ...  
... 0.000011920928955078125 feet of ...  
... 0.0000059604644775390625 feet of ...  
... 0.00000298023223876953125 feet of ...  
... 0.000001490116119384765625 feet of ...  
... 0.0000007450580596923828125 feet of ...  
... 0.00000037252902984619140625 feet of ...  
... 0.000000186264514923095703125 feet of ...  
... 0.0000000931322574615478515625 feet of ...  
... 0.000000046566128730773928125 feet of ...  
... 0.0000000232830643653869640625 feet of ...  
... 0.00000001164153218269348203125 feet of ...  
... 0.000000005820766091346741015625 feet of ...  
... 0.0000000029103830456733705078125 feet of ...  
... 0.00000000145519152283668525390625 feet of ...  
... 0.000000000727595761418342626953125 feet of ...  
... 0.0000000003637978807091713134765625 feet of ...  
... 0.00000000018189894035458565673828125 feet of ...  
... 0.000000000090949470177292828369140625 feet of ...  
... 0.0000000000454747350886464141845703125 feet of ...  
... 0.00000000002273736754432320709228515625 feet of ...  
... 0.0000000000113686837721616035458565673828125 feet of ...  
... 0.000000000005684341886080177292828369140625 feet of ...  
... 0.00000000000284217094304008864141845703125 feet of ...  
... 0.00000000000142108547152004432320709228515625 feet of ...  
... 0.0000000000007105427357600221616035458565673828125 feet of ...  
... 0.00000000000035527136788001108080177292828369140625 feet of ...  
... 0.0000000000001776356839400055404008864141845703125 feet of ...  
... 0.00000000000008881784197000277020204432320709228515625 feet of ...  
... 0.000000000000044408920985001385101121616035458565673828125 feet of ...  
... 0.00000000000002220446049250069255056080177292828369140625 feet of ...  
... 0.000000000000011102230246250034627528008864141845703125 feet of ...  
... 0.0000000000000055511151231250017313764004432320709228515625 feet of ...  
... 0.0000000000000027755575615625000865688200221616035458565673828125 feet of ...  
... 0.000000000000001387778780781250004328441001108080177292828369140625 feet of ...  
... 0.000000000000000693889390390625000216422050055404008864141845703125 feet of ...  
... 0.000000000000000346944695195312500010821102500277020204432320709228515625 feet of ...  
... 0.000000000000000173472347597656250000541055125001385101121616035458565673828125 feet of ...  
... 0.000000000000000086736173798828125000027052756250017313764004432320709228515625 feet of ...  
... 0.00000000000000004336808689941406250000135263781250021616035458565673828125 feet of ...  
... 0.00000000000000002168404344970703125000006763189062500108211025001385101121616035458565673828125 feet of ...  
... 0.000000000000000010842021724853515625000003381594531250005410551250017313764004432320709228515625 feet of ...  
... 0.0000000000000000054210108624267578125000001690797265625000270527562500108211025001385101121616035458565673828125 feet of ...  
... 0.000000000000000002710505431213378906250000008453986328125000135263781250005410551250017313764004432320709228515625 feet of ...  
... 0.00000000000000000135525271560668945312500000042269931640625000067631890625000270527562500108211025001385101121616035458565673828125 feet of ...  
... 0.00000000000000000067762635780334472656250000002113496582031250000338159453125000067631890625000270527562500108211025001385101121616035458565673828125 feet of ...  
... 0.0000000000000000003388131789016723632812500000105674829101562500002113496582031250000338159453125000067631890625000270527562500108211025001385101121616035458565673828125 feet of ...  
... 0.00000000000000000016940658945083618164062500000052837414550781250000105674829101562500002113496582031250000338159453125000067631890625000270527562500108211025001385101121616035458565673828125 feet of ...  
... 0.00000000000000000008470329472541809082031250000026418707275390625000052837414550781250000105674829101562500002113496582031250000338159453125000067631890625000270527562500108211025001385101121616035458565673828125 feet of ...  
... 0.000000000000000000042351647362709045410156250000132093536376953125000026418707275390625000052837414550781250000105674829101562500002113496582031250000338159453125000067631890625000270527562500108211025001385101121616035458565673828125 feet of ...  
... 0.00000000000000000002117582368135452270578125000006604676818847656250000132093536376953125000026418707275390625000052837414550781250000105674829101562500002113496582031250000338159453125000067631890625000270527562500108211025001385101121616035458565673828125 feet of ...  
... 0.0000000000000000000105879118406771113539062500000330233840942382812500006604676818847656250000132093536376953125000026418707275390625000052837414550781250000105674829101562500002113496582031250000338159453125000067631890625000270527562500108211025001385101121616035458565673828125 feet of ...  
... 0.0000000000000000000052939559203385556769531250000165116920471191406250000330233840942382812500006604676818847656250000132093536376953125000026418707275390625000052837414550781250000105674829101562500002113496582031250000338159453125000067631890625000270527562500108211025001385101121616035458565673828125 feet of ...  
... 0.0000000000000000000026469779601692778382812500000825584602355957031250000165116920471191406250000330233840942382812500006604676818847656250000132093536376953125000026418707275390625000052837414550781250000105674829101562500002113496582031250000338159453125000067631890625000270527562500108211025001385101121616035458565673828125 feet of ...  
... 0.000000000000000000001323488980084638919140625000041279230117797656250000825584602355957031250000165116920471191406250000330233840942382812500006604676818847656250000132093536376953125000026418707275390625000052837414550781250000105674829101562500002113496582031250000338159453125000067631890625000270527562500108211025001385101121616035458565673828125 feet of ...  
... 0.000000000000000000000661744490042319459570312500002063961505889765625000041279230117797656250000825584602355957031250000165116920471191406250000330233840942382812500006604676818847656250000132093536376953125000026418707275390625000052837414550781250000105674829101562500002113496582031250000338159453125000067631890625000270527562500108211025001385101121616035458565673828125 feet of ...  
... 0.000000000000000000000330872245021159729789062500001031980752944882812500002063961505889765625000041279230117797656250000825584602355957031250000165116920471191406250000330233840942382812500006604676818847656250000132093536376953125000026418707275390625000052837414550781250000105674829101562500002113496582031250000338159453125000067631890625000270527562500108211025001385101121616035458565673828125 feet of ...  
... 0.000000000000000000000165436122510579489894531250000051599037647226562500001031980752944882812500002063961505889765625000041279230117797656250000825584602355957031250000165116920471191406250000330233840942382812500006604676818847656250000132093536376953125000026418707275390625000052837414550781250000105674829101562500002113496582031250000338159453125000067631890625000270527562500108211025001385101121616035458565673828125 feet of ...  
... 0.00000000000000000000008271806125528974494726562500002579951882361328125000051599037647226562500001031980752944882812500002063961505889765625000041279230117797656250000825584602355957031250000165116920471191406250000330233840942382812500006604676818847656250000132093536376953125000026418707275390625000052837414550781250000105674829101562500002113496582031250000338159453125000067631890625000270527562500108211025001385101121616035458565673828125 feet of ...  
... 0.000000000000000000000041359030627644872473681250000128997594118164062500002579951882361328125000051599037647226562500001031980752944882812500002063961505889765625000041279230117797656250000825584602355957031250000165116920471191406250000330233840942382812500006604676818847656250000132093536376953125000026418707275390625000052837414550781250000105674829101562500002113496582031250000338159453125000067631890625000270527562500108211025001385101121616035458565673828125 feet of ...  
... 0.0000000000000000000000206795153138224362368125000064498797059082031250000128997594118164062500002579951882361328125000051599037647226562500001031980752944882812500002063961505889765625000041279230117797656250000825584602355957031250000165116920471191406250000330233840942382812500006604676818847656250000132093536376953125000026418707275390625000052837414550781250000105674829101562500002113496582031250000338159453125000067631890625000270527562500108211025001385101121616035458565673828125 feet of ...  
... 0.00000000000000000000001033975765691121811840625000032249398529541015625000064498797059082031250000128997594118164062500002579951882361328125000051599037647226562500001031980752944882812500002063961505889765625000041279230117797656250000825584602355957031250000165116920471191406250000330233840942382812500006604676818847656250000132093536376953125000026418707275390625000052837414550781250000105674829101562500002113496582031250000338159453125000067631890625000270527562500108211025001385101121616035458565673828125 feet of ...  
... 0.0000000000000000000000051698788284556090578125000016124699264770578125000032249398529541015625000064498797059082031250000128997594118164062500002579951882361328125000051599037647226562500001031980752944882812500002063961505889765625000041279230117797656250000825584602355957031250000165116920471191406250000330233840942382812500006604676818847656250000132093536376953125000026418707275390625000052837414550781250000105674829101562500002113496582031250000338159453125000067631890625000270527562500108211025001385101121616035458565673828125 feet of ...  
... 0.00000000000000000000000258493941422780452890625000080623496323852890625000016124699264770578125000032249398529541015625000064498797059082031250000128997594118164062500002579951882361328125000051599037647226562500001031980752944882812500002063961505889765625000041279230117797656250000825584602355957031250000165116920471191406250000330233840942382812500006604676818847656250000132093536376953125000026418707275390625000052837414550781250000105674829101562500002113496582031250000338159453125000067631890625000270527562500108211025001385101121616035458565673828125 feet of ...  
... 0.000000000000000000000001292469707111390226453125000040311748161926453125000080623496323852890625000016124699264770578125000032249398529541015625000064498797059082031250000128997594118164062500002579951882361328125000051599037647226562500001031980752944882812500002063961505889765625000041279230117797656250000825584602355957031250000165116920471191406250000330233840942382812500006604676818847656250000132093536376953125000026418707275390625000052837414550781250000105674829101562500002113496582031250000338159453125000067631890625000270527562500108211025001385101121616035458565673828125 feet of ...  
... 0.00000000000000000000000064623485355569511322656250000201558740809632265625000040311748161926453125000080623496323852890625000016124699264770578125000032249398529541015625000064498797059082031250000128997594118164062500002579951882361328125000051599037647226562500001031980752944882812500002063961505889765625000041279230117797656250000825584602355957031250000165116920471191406250000330233840942382812500006604676818847656250000132093536376953125000026418707275390625000052837414550781250000105674829101562500002113496582031250000338159453125000067631890625000270527562500108211025001385101121616035458565673828125 feet of ...  
... 0.00000000000000000000000032311742677779756662812500001007793704048163281250000201558740809632265625000040311748161926453125000080623496323852890625000016124699264770578125000032249398529541015625000064498797059082031250000128997594118164062500002579951882361328125000051599037647226562500001031980752944882812500002063961505889765625000041279230117797656250000825584602355957031250000165116920471191406250000330233840942382812500006604676818847656250000132093536376953125000026418707275390625000052837414550781250000105674829101562500002113496582031250000338159453125000067631890625000270527562500108211025001385101121616035458565673828125 feet of ...  
... 0.0000000000000000000000001615587133888987833164062500005038968520240816328125000010077937040481632812500002015587408096322656250000403117481619264531250000806234963238528906250000161246992647705781250000322493985295410156250000644987970590820312500001289975941181640625000025799518823613281250000515990376472265625000010319807529448828125000020639615058897656250000412





**State of West Virginia**  
**Department of Mines**  
**Oil and Gas Division**  
**Charleston 25305**  
 FINAL INSPECTION REPORT  
 INSPECTORS COMPLIANCE REPORT  
 November 9, 1984

**RECEIVED**  
 JUN 11 1985  
 OIL & GAS DIVISION  
**DEPT. OF MINES**

COMPANY Consolidation Coal Company PERMIT NO 049-0797-P  
P. O. Box 1314 FARM & WELL NO Clarence Wildman #6087  
Morgantown, West Virginia 26507-1314 DIST. & COUNTY Mannington/Marion

RULE	DESCRIPTION	IN COMPLIANCE	
		Yes	No
23.06	Notification Prior to Starting Work	✓	
16.01	Required Permits at Wellsite	✓	
17.02	Method of Plugging	✓	
18.01	Materials used in Plugging	✓	
23.02	Maintained Access Roads	✓	
25.01	Necessary Equipment to Prevent Waste	✓	
23.04	Reclaimed Drilling Pits	✓	
23.05	No Surface or Underground Pollution	✓	
17.06	Statutory Affidavit		
7.06	Parties Responsible	✓	
7.05	Identification Markings	✓	

I HAVE INSPECTED THE ABOVE CAPTIONED WELL AND RECOMMEND THAT IT BE RELEASED:

SIGNED *David R. Ellis*  
 DATE 6-6-85

Your Affidavit of Plugging was received and reclamation requirements approved. The well designated by the above permit number has been released under your bond.

*T. L. ...*  
 Administrator-Oil & Gas Division

June 13, 1985  
 \_\_\_\_\_  
 DATE





SPORTSMANS SQUARE  
CIRCLE CLUB

CONSOL

ROBERT GIFFORD

LATITUDE 39°30'00"  
6,840

LONGITUDE 80°22'30"

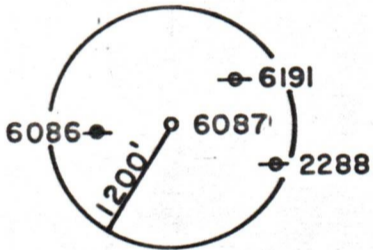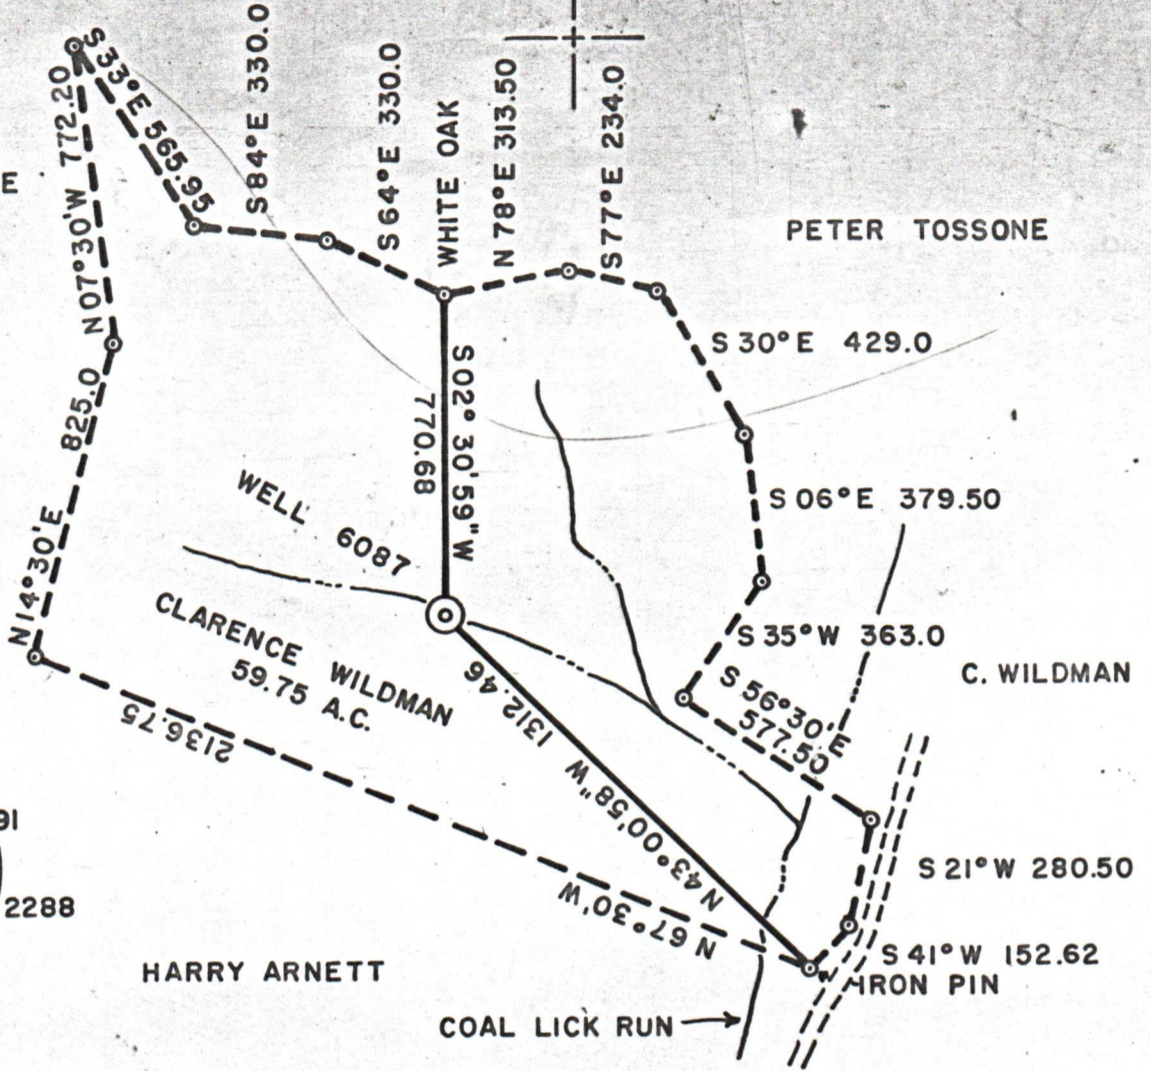

FILE NO. \_\_\_\_\_  
 DRAWING NO. \_\_\_\_\_  
 SCALE 1" = 500'  
 MINIMUM DEGREE OF ACCURACY 1 in 5000  
 PROVEN SOURCE OF ELEVATION COMPANY SURVEY TIED TO THE U.S.C.S. NETWORK

I, THE UNDERSIGNED, HEREBY CERTIFY THAT THIS PLAT IS CORRECT TO THE BEST OF MY KNOWLEDGE AND BELIEF AND SHOWS ALL THE INFORMATION REQUIRED BY LAW AND THE REGULATIONS ISSUED AND PRESCRIBED BY THE DEPARTMENT OF MINES.

(SIGNED) Robert Nelson McCoy  
 R.P.E. 2901 L.L.S. 110



(+) DENOTES LOCATION OF WELL ON UNITED STATES TOPOGRAPHIC MAPS

FORM IV-6 (8-78)



STATE OF WEST VIRGINIA  
 DEPARTMENT OF MINES  
 OIL AND GAS DIVISION

DATE SEPTEMBER, 19 83  
 OPERATOR'S WELL NO. 6087  
 API WELL NO. 47-049-0797-P  
 STATE COUNTY PERMIT

WELL TYPE: OIL  GAS  LIQUID INJECTION  WASTE DISPOSAL  ABANDONED   
 (IF "GAS") PRODUCTION  STORAGE  DEEP  SHALLOW   
 LOCATION: ELEVATION 1204.0 WATER SHED COAL LICK RUN  
 DISTRICT MANNINGTON COUNTY MARION  
 QUADRANGLE WALLACE 7.5

SURFACE OWNER CLARENCE WILDMAN ACREAGE 59.75  
 OIL & GAS ROYALTY OWNER UNKNOWN LEASE ACREAGE \_\_\_\_\_  
 LEASE NO. \_\_\_\_\_

08/25/2023

PROPOSED WORK: DRILL  CONVERT  DRILL DEEPER  REDRILL  FRACTURE OR STIMULATE  PLUG OFF OLD FORMATION  PERFORATE NEW FORMATION  OTHER PHYSICAL CHANGE IN WELL (SPECIFY) \_\_\_\_\_

PLUG AND ABANDON  CLEAN OUT AND REPLUG   
 TARGET FORMATION NONE ESTIMATED DEPTH \_\_\_\_\_  
 WELL OPERATOR CONSOLIDATION COAL COMPANY DESIGNATED AGENT ROGER E. DUCKWORTH  
 ADDRESS P.O. BOX 1314 ADDRESS PO BOX 1314  
MORGANTOWN, WV 26505 MORGANTOWN, WV 26505