

WELL #50002, API #47-049-02540

WELL #71453, API# 47-049-02551

Form WW-9

page of



RECEIVED
Office of Oil and Gas

MAR 24 2025

WV Department of
Environmental Protection

280 FEET± @
5-10% GRADE

145 FEET± @
10-15% GRADE

70 FEET± @
0-5% GRADE

API NO.
47-049-02551

API NO.
47-049-02540

550 FEET± @
5-10% GRADE

500 FEET± @
4-8% GRADE

0.22 MILES±
TO CO. RT. 16/2

16

2.00 MILES±
TO CR 16/3

SHED

BARN

26" STEEL

6' CONCRETE BOX

8" STEEL

EXISTING
DIRT/GRAVEL
ACCESS ROAD

ALL ROADS SHOWN HEREON ARE EXISTING UNLESS OTHERWISE NOTED AND SHALL BE MAINTAINED IN ACCORDANCE WITH WV D.E.P. OIL AND GAS BMP MANUAL ENTRANCES AT COUNTY/STATE ROADS SHALL BE MAINTAINED IN ACCORDANCE WITH WV D.O.T. REGULATION. SEPARATE PERMITS MAY BE REQUIRED BY THE D.O.T.

SEDIMENT BASINS (TRAPS) AND APPROPRIATE EROSION CONTROL BARRIERS ARE TO BE CONSTRUCTED AT ALL CULVERT AND CROSS DRAIN INLETS AND OUTLETS AS REQUIRED IN THE WV D.E.P. OIL AND GAS BMP MANUAL. FIELD CONDITIONS (ROCK OUTCROPS AND BEDROCK) MAY PROHIBIT INLET TRAPS BEING INSTALLED. WHEN THESE CONDITIONS EXIST ADDITIONAL EROSION CONTROL MEASURES SHALL BE EVALUATED AND UTILIZED AS NEEDED.

EARTHWORK CONTRACTORS ARE RESPONSIBLE FOR NOTIFICATION TO THE OPERATOR AND INSPECTOR PRIOR TO ANY DEVIATION FROM THIS PLAN.

TEMPORARY SEED & MULCH ALL SLOPES AFTER CONSTRUCTION OF LOCATION.

CUT & STACK ALL MARKETABLE TIMBER.

STACKED BRUSH MAY BE USED FOR SEDIMENT CONTROL.

APPLICATIONS FOR SEPARATE PLC PERMITS ON THE ACCESS ROAD STREAM CROSSINGS HAVE BEEN PREPARED (IF APPLIES).

= PROPOSED CULVERT
15" MIN. UNLESS
OTHERWISE NOTED

= EXISTING CULVERT

= APPROXIMATE LIMITS
OF DISTURBANCE

= PROPOSED STREAM
CROSSING

SCALE: 1"=200'


0' 100' 200'



12 Vanhorn Drive | P.O. Box 150 | Glenville, WV 26351 | 304.462.5634
1412 Kanawha Boulevard, East | Charleston, WV 25301 | 304.346.3952
254 East Beckley Bypass | Charleston, WV 25301 | 304.346.3952

04/04/2025

CADD FILE: 9525-SURV-REC-R00-GF-031725.DWG
DATE: 3-17-25
FILE NO.: 9525
DRAWN BY: GF

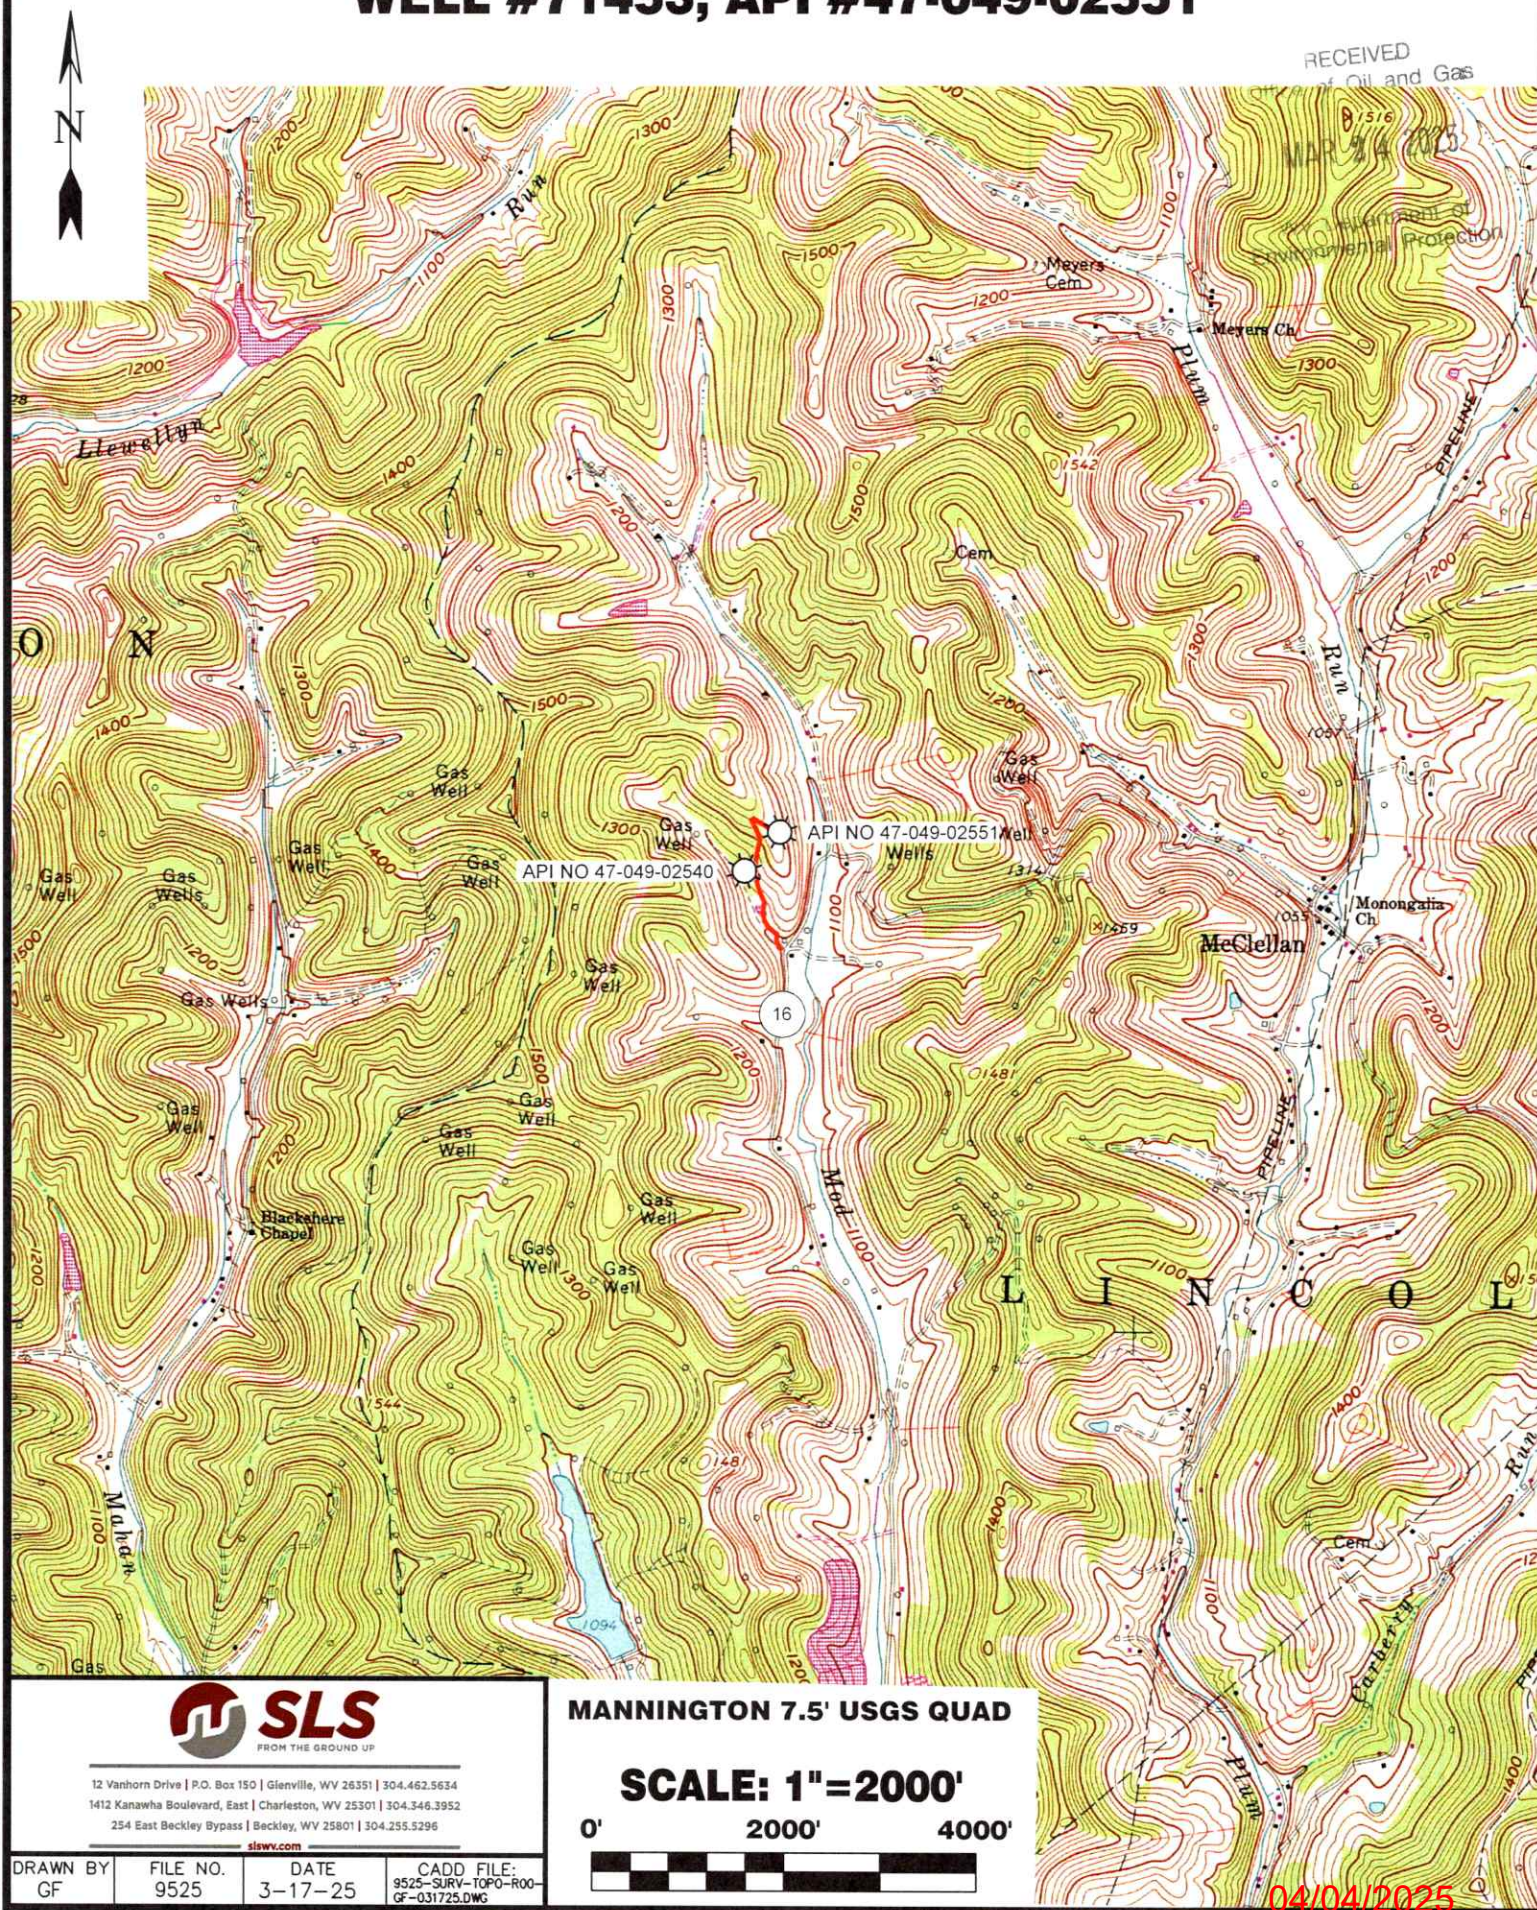

WELL NO. 71453
API# 47-049-02551NAD'83 GEO. LAT-(N) 39.555702 LONG-(W) 80.304600
NAD'83 UTM (M)(ZONE 17) N. 4,378,677.3 E. 559,742.4

LATITUDE 39°35'00"

LONGITUDE 80°17'30"

11-19-4
MARK W. & CARLA J.
TALKINGTON
20.03 AC.11-19-3
TALKINGTONS UNITED
FAMILY FARM LLC
164.25 AC.TIE LINE
N 71°11' W
204.87'
3/4" IRON PIPE
FOUND
5/8" REBAR
FOUND11-19-4.2
MARK EFAW &
PENELOPE STOUT
2.7 AC.11-19-4.1
MARK EFAW &
PENELOPE STOUT
0.55 AC.11-19-3.1
MARK EFAW &
PENELOPE STOUT
0.117 AC.11-19-6
TALKINGTONS UNITED
FAMILY FARM LLC
34.29 AC.11-19-5
CHARLOTTE H
BEAVAN
8.28 AC.11-19-2
TALKINGTONS UNITED
FAMILY FARM LLC
52.35 AC.

WELL 2540

11-19-4.3
TALKINGTONS UNITED
FAMILY FARM LLC
0.30 AC.11-18-43
MICHAEL A.
BARKER
56 AC.11-18-43.1
MICHAEL A. &
SHEILA K.
BARKER
1 AC.

P/O 11-19-3

LEGENDLEASE LINE
SURFACE LINE
TIE LINE
CREEK
ROAD
COUNTY ROUTE
PROPOSED WELL
EXISTING WELL
PERMITTED WELL
DISTRICT-TAXMAP-PARCEL 00-00-00**NOTES ON SURVEY**

1. WELL SPOT CIRCLE & TOPO
-
- MARK SCALE IS 1"=2000'.

I THE UNDERSIGNED, HEREBY CERTIFY THAT
THIS PLAT IS CORRECT TO THE BEST OF MY
KNOWLEDGE AND BELIEF AND SHOWS ALL
THE INFORMATION REQUIRED BY LAW AND
THE REGULATIONS ISSUED AND PRESCRIBED
BY THE DIVISION OF ENVIRONMENTAL PROTECTION.P.S.
677*Gregory A. Smith*MINIMUM DEGREE
OF ACCURACY 1 / 2500

FILE NO. 9536-4704902551-Plat-250317-MRH.dwg

HORIZONTAL & VERTICAL
CONTROL DETERMINED BY DGPS (SUBMETER MAPPING GRADE TIE TO CORS NETWORK)

SCALE 1" = 400'

(+) DENOTES LOCATION OF WELL ON UNITED
STATES TOPOGRAPHIC MAPS.

DATE MARCH 19 , 20 25

REVISED , 20

OPERATORS WELL NO. 71453

API
WELL
NO. 47 - 049 - 02551-P
STATE COUNTY PERMITSTATE OF WEST VIRGINIA
DIVISION OF ENVIRONMENTAL PROTECTION
OFFICE OF OIL AND GASWELL
TYPE: OIL ☒ GAS ☒ LIQUID INJECTION ☐ WASTE DISPOSAL ☐ IF "GAS" PRODUCTION ☐ STORAGE ☐ DEEP ☐ SHALLOW ☒LOCATION :
ELEVATION 1208' WATERSHED MOD RUN

DISTRICT LINCOLN COUNTY MARION

SURFACE OWNER MARK E. EFAW & PENELOPE J. STOUT

ROYALTY OWNER N/A

QUADRANGLE MANNINGTON 7.5'

ACREAGE 2.7±

ACREAGE N/A

LEASE NO.

PROPOSED WORK :DRILL ☐ CONVERT ☐ DRILL DEEPER ☐ REDRILL ☐ FRACTURE OR STIMULATE ☐ PLUG OFF OLD
FORMATION ☐ PERFORATE NEW FORMATION ☐ PLUG AND ABANDON ☒ CLEAN OUT AND REPLUG ☐ OTHER ☐

PHYSICAL CHANGE IN WELL (SPECIFY)

TARGET FORMATION UNKNOWN

ESTIMATED DEPTH UNKNOWN

WELL OPERATOR UNKNOWN WVDEP PAID PLUGGING CONTRACT

DESIGNATED AGENT JASON HARMON, WVDEP

ADDRESS 601 57TH STREET

ADDRESS 601 57TH STREET

CHARLESTON, WV 25304 (WVDEP)

CHARLESTON, WV 25304