


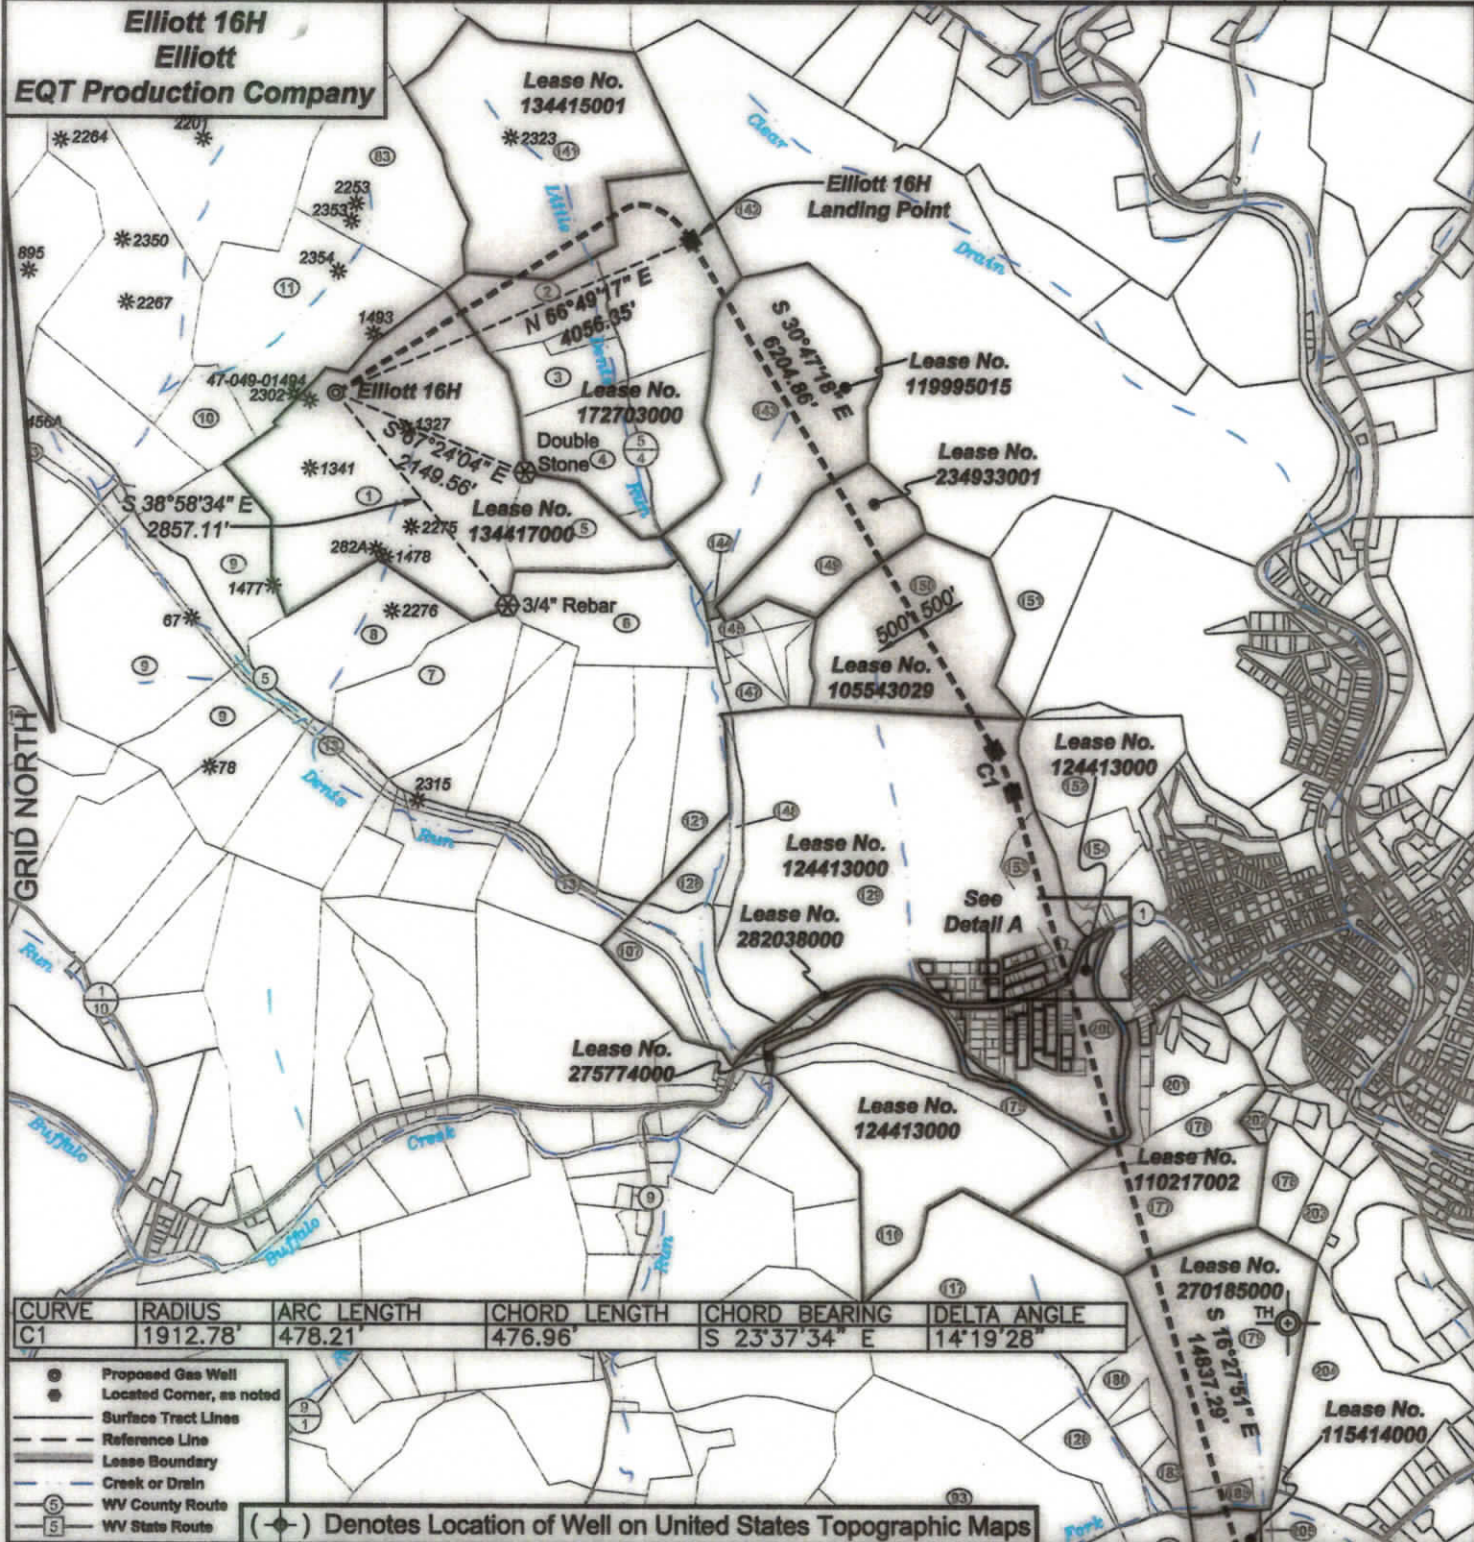

I, the undersigned, hereby certify that this plat is correct to the best of my knowledge and belief and shows all the information required by law and the regulations issued and prescribed by the Department of Environmental Protection.

[Signature]
P.S. 2092



SEAL

FILE NO: 142-22
DRAWING NO: Elliott 16H
SCALE: 1" = 2000'
MINIMUM DEGREE OF ACCURACY: 1:2500
PROVEN SOURCE OF ELEVATION: NGS CORS Station

STATE OF WEST VIRGINIA
DEPARTMENT OF ENVIRONMENTAL PROTECTION
OIL AND GAS DIVISION

DATE: February 21 20 25
OPERATOR'S WELL NO.: Elliott 16H
API WELL NO
47 - 049 - 02560
STATE COUNTY PERMIT

WELL TYPE: ☐ OIL ☒ GAS ☐ LIQUID INJECTION ☐ WASTE DISPOSAL
(IF GAS) PRODUCTION: ☐ STORAGE ☐ DEEP ☒ SHALLOW
LOCATION: ELEVATION: 1342' WATERSHED Tributary of Dents Run QUADRANGLE: Glover Gap
DISTRICT: Mannington COUNTY: Marion
SURFACE OWNER: Marion County Coal Resources Inc. ACREAGE: 183.25
ROYALTY OWNER: Randy J. Elliott, et al. LEASE NO: 134417000 ACREAGE: 183
PROPOSED WORK: ☒ DRILL ☐ CONVERT ☐ DRILL DEEPER ☒ FRACTURE OR STIMULATE ☐ PLUG OFF OLD FORMATION
☐ PERFORATE NEW FORMATION ☐ OTHER PHYSICAL CHANGE IN WELL (SPECIFY)
☐ PLUG AND ABANDON ☐ CLEAN OUT AND REPLUG TARGET FORMATION: Marcellus ESTIMATED DEPTH: 7,796'
WELL OPERATOR: EQT Production Company DESIGNATED AGENT: Joseph C. Mallow
ADDRESS: 400 Woodcliff Drive ADDRESS: 427 Midstate Drive
Canonsburg, PA 15317 Clarksburg, WV 25301

BH: 2291' LAT: 39-30-00

BH: 1731' LONG: 80-20-00

Elliott 16H
Elliott
EQT Production Company

Lease No.
34415001

Elliott 16H
Landing Point

Lease No.
119995015

Lease No.
234933001

Lease No.
172703000

Lease No.
134417000

Lease No.
105543029

Lease No.
124413000

Lease No.
124413000

Lease No.
282038000

Lease No.
275774000

Lease No.
124413000

Lease No.
110217002

Lease No.
270185000

Lease No.
115414000

Lease No.
266880001

Lease No.
270130001

Lease No.
124911000

Lease No.
270130001

Lease No.
130140022

Lease No.
130451000

Elliott 16H
04/04/2025

GRID NORTH

- Proposed Gas Well
- Located Corner, as noted
- Surface Tract Lines
- Reference Line
- Lease Boundary
- Creek or Drain
- WV County Route
- WV State Route

(*) Denotes Location of Well on United States Topographic Maps

Elliott 16H
Elliott
EQT Production Company

Elliott 16H
Detail A
1" = 200'

GRID NORTH



04/04/2025


- Proposed Gas Well
- Located Corner, as noted
- Surface Tract Lines
- Reference Line
- Lease Boundary
- Creek or Drain
- WV County Route
- WV State Route

(-) Denotes Location of Well on United States Topographic Maps

Elliott 16H
Elliott
EQT Production Company

Tract ID	Tax Map No	Parcel No	County	District	Surface Tract Owner	Acres
1	34	40	Marion	Mannington	Marion County Coal Resources Inc.	153.25
2	34	49	Marion	Mannington	Thomas D. & Aimee J. Haught	24.78
3	34	47	Marion	Mannington	Edward F. Price	23
4	33	1	Marion	Mannington	Thomas D. & Aimee J. Haught	106.823
5	34	40.1	Marion	Mannington	Betty J. Huharty	28.75
6	34	45	Marion	Mannington	City of Mannington	42.5
7	34	41	Marion	Mannington	Marion County Coal Resources Inc.	47
8	34	39	Marion	Mannington	Marion County Coal Resources Inc.	42.75
9	34	33	Marion	Mannington	Marion County Coal Resources Inc.	134
10	34	38	Marion	Mannington	Marion County Coal Resources Inc.	17
11	34	37	Marion	Mannington	Marion County Coal Resources Inc.	144.37
13	34	52	Marion	Mannington	CSX Transportation	12.62
16	68	4	Marion	Mannington	Robert F. & Florence J. Masters	139
83	34	37	Marion	Mannington	Consolidation Coal Company	NA
93	68	3	Marion	Mannington	Doris J. Brown	170.75
94	68	9	Marion	Mannington	Freeland W. & Crystal A. Miller	87.701
95	68	8	Marion	Mannington	Freeland W. & Crystal A. Miller	24.87
96	68	7.10	Marion	Mannington	DTM Appalachia Gathering LLC	NA
107	34	50	Marion	Mannington	CSX Transportation	45.25
116	67	1	Marion	Mannington	Newton S. Beatty Families Trust	83
117	68	2	Marion	Mannington	Robert F. & Florence J. Masters	108.5
118	68	7	Marion	Mannington	Lance F. Jones	3.095
119	68	6	Marion	Mannington	Arnold Flaw	8.75
121	34	44.1	Marion	Mannington	City of Mannington	25.75
126	68	22	Marion	Mannington	James C. & Meredith M. Dixon	45.36
127	69	56	Marion	Mannington	Timothy D. & Virginia L. Dubreff	20
128	34	30	Marion	Mannington	City of Mannington	38.7
129	34	9	Marion	Mannington	Newton S. Beatty Families Trust	270.008
131	68	10	Marion	Mannington	Freeland W. & Crystal A. Miller	3.2
132	68	11.1	Marion	Mannington	Albert N. & Karen W. Lynch	13.25
133	69	54	Marion	Mannington	Harold F. Deavers	0.76
134	69	55.1	Marion	Mannington	Judy & Holly Masters	2.12
135	69	55	Marion	Mannington	Jason N. & Brigitte A. Lynch	41.38
136	69	57	Marion	Mannington	Thomas & Charlotte Starsick	13.56
137	69	58	Marion	Mannington	Thomas & Charlotte Starsick	24.81
141	32	11	Marion	Mannington	Marion County Coal Resources Inc.	116
142	34	28	Marion	Mannington	Mildred H. Prichard Heirs	379.36
143	33	4	Marion	Mannington	Dents Run Properties LLC	109.0885
144	33	4.1	Marion	Mannington	Barbara A. Fluharty	0.4115
145	33	8	Marion	Mannington	Jackson L. Yankee	5.564
147	33	8.2	Marion	Mannington	Mark D. Snider	16.431
148	33	9.2	Marion	Mannington	City of Mannington	5.8
149	33	5	Marion	Mannington	Jason L. Yankee	44.5
150	33	6	Marion	Mannington	Lehel Goodnight Heirs	85
151	33	7	Marion	Mannington	Mildred H. Prichard Heirs	45
152	33	12.1	Marion	Mannington	Freeland W. Miller	38.58
153	33	11	Marion	Mannington	Barbara M. Michael	15.5
154	33	12	Marion	Mannington	Leonard Stallford	15.3
175	67	18	Marion	Mannington	CSX Transportation	18.02
176	5	71	Marion	Mannington Corp	CSX Transportation	14.21
177	68	1	Marion	Mannington	Gregory W. & Kayla J. White	36.08
178	68	36	Marion	Mannington	Heath & Eric Daniels	10.89
179	68	25	Marion	Mannington	Lay F. & Sharon S. Wilcox	86.81
180	68	24	Marion	Mannington	Roger A. & Autumn D. Fluharty	10.8
183	68	23	Marion	Mannington	Roger A. & Barbara M. Fluharty	5.5
185	68	25.1	Marion	Mannington	Donald M. & Nancy J. Tennant	4.39
186	69	17	Marion	Mannington	Paul A. Surface	27.5
187	69	16	Marion	Mannington	James H. Glover	23.4
188	3	127	Marion	Mannington Corp	Barbara M. Michael	2
189	4	85	Marion	Mannington Corp	Barbara M. Michael	0.518
190	4	1	Marion	Mannington Corp	Doretha D. & Darla F. Bonnell	0.25
191	4	2	Marion	Mannington Corp	Charles W. Satterfield	105.24.75
192	4	84	Marion	Mannington Corp	West Virginia Department of Highways	0.43
193	4	19	Marion	Mannington Corp	Michael Tuttle	NA
194	4	18	Marion	Mannington Corp	Michael Tuttle	Lots 27-28
195	4	20	Marion	Mannington Corp	Michael Tuttle	Lots 26 & 71.73
196	4	83	Marion	Mannington Corp	Mannington District Fair Assn Inc.	Lot 75
197	4	82	Marion	Mannington Corp	Susie Talkington	Lot 78
198	4	81	Marion	Mannington Corp	Ronald F. & Jennifer L. Villers	Lot 77
199	4	79	Marion	Mannington Corp	Ronald F. & Jennifer L. Villers	Lots 76-176
200	4	86	Marion	Mannington Corp	MGTN District Fair Assn	NA
201	5	69	Marion	Mannington Corp	Gregory W. & Kayla J. White	38.2
202	6	51.5	Marion	Mannington Corp	CSX Transportation	3.3
203	68	42	Marion	Mannington	Heath & Eric Daniels	7
204	68	26.17	Marion	Mannington	Richard G. & Mindy M. Hovatter	56.85
205	68	21	Marion	Mannington	Larry W. Martin	1
206	68	20	Marion	Mannington	George & Carol L. Delrosso	26.2475
207	68	13	Marion	Mannington	Charles F. Hart, et al.	28.55
208	68	14	Marion	Mannington	Harry I. Mayfield	38.47
209	68	11.2	Marion	Mannington	Albert N. & Karen W. Lynch	1.15
210	68	12	Marion	Mannington	Paul & Michelle Yoho	0.36
211	68	11.4	Marion	Mannington	Albert N. & Karen W. Lynch	0.3
212	68	11	Marion	Mannington	James K. & Rose K. Haugh	0.884
213	68	11.3	Marion	Mannington	Jerome L. & Eunice A. Kiger	0.316
214	69	53	Marion	Mannington	William I. & Eva I. Yoho	2.94
215	69	53.1	Marion	Mannington	Richard & Carolyn S. Graham	11.01
216	69	53.2	Marion	Mannington	Richard & Carolyn S. Graham	36.05
217	69	19	Marion	Mannington	Paul A. Surface	10.76
218	69	18	Marion	Mannington	Paul A. Surface	30.84
219	69	15	Marion	Mannington	Julie M. Glover	30.1
220	69	12	Marion	Mannington	Ernest Glover Jr.	51.25

Notes:
Elliott 16H coordinates are
NAD 27 N: 382,015.26 E: 1,751,244.88
NAD 27 Lat: 39.545502 Long: -80.382117
NAD 83 UTM N: 4,377,506.07 E: 553,107.02
Elliott 16H Landing Point coordinates are
NAD 27 N: 383,598.03 E: 1,754,967.97
NAD 27 Lat: 39.549947 Long: -80.368969
NAD 83 UTM N: 4,378,007.21 E: 554,233.30
Elliott 16H Bottom Hole coordinates are
NAD 27 N: 363,601.75 E: 1,762,540.28
NAD 27 Lat: 39.495247 Long: -80.341453
NAD 83 UTM N: 4,371,953.50 E: 556,841.75
West Virginia Coordinate system of 1927 (North Zone)
based upon Differential GPS Measurements.
Plat orientation, corner and well ties are based upon
the grid north meridian.
Well location references are based upon the grid north
meridian.
UTM coordinates are NAD83, Zone 17, Meters.

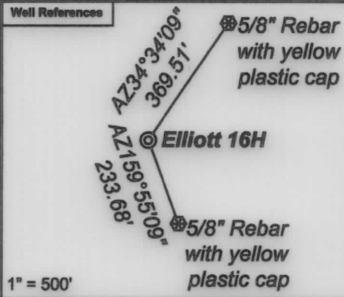

Elliott	
Elliott 17H 47-049-02506	Elliott 16H 47-049-02560
Elliott 15H 47-049-02505	Elliott 14H 47-049-02559
Elliott 13H 47-049-02504	Elliott 12H 47-049-02558
Elliott 11H 47-049-02503	Elliott 10H 47-049-02557
Elliott 9H 47-049-02498	Elliott 8H 47-049-02556
Elliott 7H 47-049-02502	Elliott 6H 47-049-02555
Elliott 5H 47-049-02501	Elliott 4H 47-049-02554
Elliott 3H 47-049-02500	Elliott 2H 47-049-02553
Elliott 1H 47-049-02499	

Lease No.	Owner	Acres
134417000	Randy J. Elliott, et al.	183
172703000	EQT Production Company, et al.	90.125 & 63
134415001	Ojeda AD4, LLC, et al.	117
119995015	Lee and Hall Royalties, et al.	109.50
234933001	J&N Management Enterprises, LLC, et al.	43.5
105543029	Margaret J. Smith, et al.	85
124413000	Newton S. Beatty Families Trust	427.153
282038000	West Virginia Department of Transportation, Division of Highways	6.06
275774000	West Virginia Department of Natural Resources	10.9907
110217002	George W. Bowers Charitable Trust, et al.	106
270185000	EQT Production Company	91.11875
115414000	EQT Production Company	110
266880001	Susan Lee Bagford Barnes, et al.	29.70
270130001	Steven Gayle Justice	14.70 of 244.027
270130001	Steven Gayle Justice	0.30 of 244.027
270130001	Steven Gayle Justice	0.83 of 244.027
124911000	Deborah A. Ellis, et al.	120
130140022	Jonathan Ward Griffin, et al.	27.525 of 97.745
130451000	Cara Lee Starsick, et al.	243

