


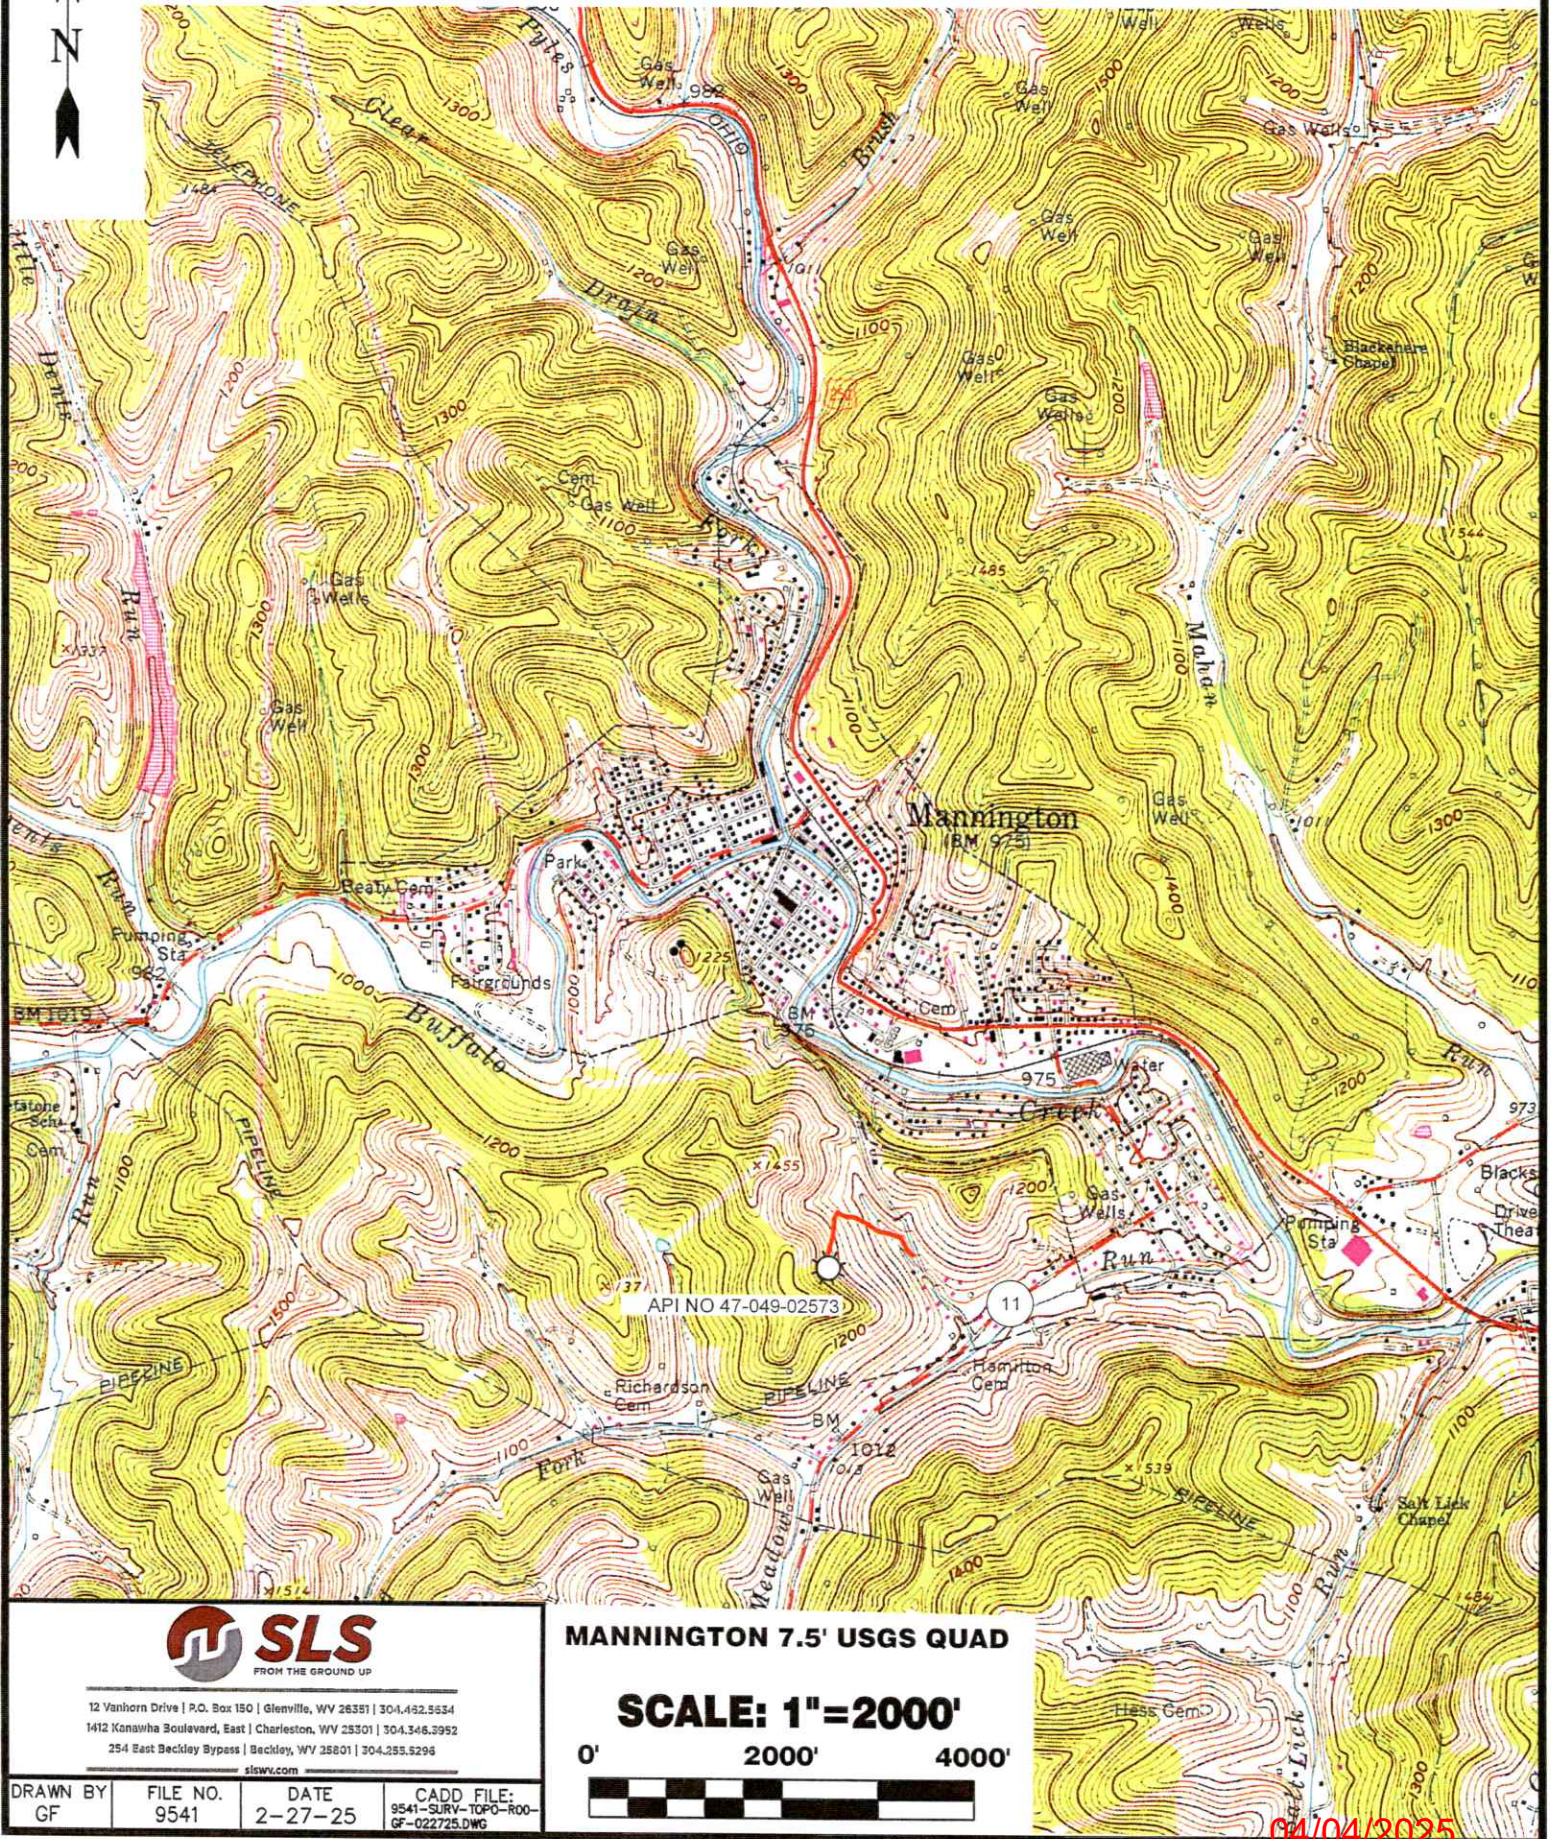


04/04/2025

WELL #70091, API #47-049-02571

WELL#71685, API #47-049-02573

Form WW-9

page of

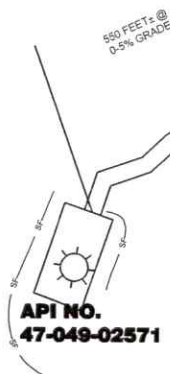

API NO.
47-049-02571

60 FEET± @
10-15% GRADE

410 FEET± @
5-10% GRADE

110± FEET± @
0-2% GRADE

0.28 MILES±
TO PRIVATE DRIVE

11
1

ALL ROADS SHOWN HEREON ARE EXISTING UNLESS OTHERWISE NOTED AND SHALL BE MAINTAINED IN ACCORDANCE WITH WV D.E.P. OIL AND GAS BMP MANUAL ENTRANCES AT COUNTY/STATE ROADS SHALL BE MAINTAINED IN ACCORDANCE WITH WV D.O.T. REGULATION. SEPARATE PERMITS MAY BE REQUIRED BY THE D.O.T.

SEDIMENT BASINS (TRAPS) AND APPROPRIATE EROSION CONTROL BARRIERS ARE TO BE CONSTRUCTED AT ALL CULVERT AND CROSS DRAIN INLETS AND OUTLETS AS REQUIRED IN THE WV D.E.P. OIL AND GAS BMP MANUAL. FIELD CONDITIONS (ROCK OUTCROPS AND BEDROCK) MAY PROHIBIT INLET TRAPS BEING INSTALLED. WHEN THESE CONDITIONS EXIST ADDITIONAL EROSION CONTROL MEASURES SHALL BE EVALUATED AND UTILIZED AS NEEDED.

EARTHWORK CONTRACTORS ARE RESPONSIBLE FOR NOTIFICATION TO THE OPERATOR AND INSPECTOR PRIOR TO ANY DEVIATION FROM THIS PLAN.

TEMPORARY SEED & MULCH ALL SLOPES AFTER CONSTRUCTION OF LOCATION.

CUT & STACK ALL MARKETABLE TIMBER.

STACKED BRUSH MAY BE USED FOR SEDIMENT CONTROL.

APPLICATIONS FOR SEPARATE PLC PERMITS ON THE ACCESS ROAD STREAM CROSSINGS HAVE BEEN PREPARED (IF APPLIES).

= PROPOSED CULVERT (C) 15' MIN. UNLESS OTHERWISE NOTED

= EXISTING CULVERT (C)

= APPROXIMATE LIMITS OF DISTURBANCE (O)

= PROPOSED STREAM CROSSING (X)

SCALE: 1"=300'

0' 300' 600'



12 Vanhorn Drive | P.O. Box 150 | Glenville, WV 26351 | 304.462.5634
1412 Kanawha Boulevard, East | Charleston, WV 25301 | 304.345.3952
234 East Backley Bypass | Glenville, WV 26351 | 304.462.5634
slsww.com

04/04/2025

CADD FILE: 9539-SURV-REC-R00-GF-022725.DWG
DATE: 2-27-25
FILE NO.: 9539
DRAWN BY: GF

WELL NO. 71685
API# 47-049-02573

NAD'83 GEO. LAT-(N) 39.518778 LONG-(W) 80.342279
NAD'83 UTM (M)(ZONE 17) N. 4,374,564.8 E. 556,535.2

12-68-34.1
CATHY J. MORGAN
2.81 AC.

12-68-36
HEATH DANIELS,
ERIC DANIELS (LIFE)
& MELINDA S.
DANIELS
10.89 AC.

12-68-42
HEATH
DANIELS, ERIC
DANIELS (LIFE)
& MELINDA S.
DANIELS
7 AC.

12-68-34.8
HEATH DANIELS,
ERIC DANIELS (LIFE)
& MELINDA S.
DANIELS
32.03 AC.

12-68-34.7
MELINDA S. & TODD
A RABER
0.23 AC.

WELL #70091
API# 47-049-02571

12-68-25
JAY E. & SHARON S. WILCOX
86.81 AC.

12-68-34.3
BETTY J. RANKIN
4.86 AC.

3/4" REBAR FOUND

1/2" REBAR FOUND

12-68-34.6
EDWARD E., Jr.
& MELINDA
DANIELS
5.70 AC.

12-68-34.5
EDWARD E., Jr.
& MELINDA
DANIELS
2.77 AC.

12-68-26.17
RICHARD G. Jr. & MINDY M.
HOVATTER
56.85 AC.

12-68-34.4
HOLLY B.
ASHBY
1.19 AC.

LEGEND

LEASE LINE
SURFACE LINE
TIE LINE
CREEK
ROAD
COUNTY ROUTE
PROPOSED WELL
EXISTING WELL
PERMITTED WELL
DISTRICT-TAXMAP-PARCEL 00-00-00

NOTES ON SURVEY

1. WELL SPOT CIRCLE & TOPO MARK SCALE IS 1"=2000'.

I THE UNDERSIGNED, HEREBY CERTIFY THAT THIS PLAT IS CORRECT TO THE BEST OF MY KNOWLEDGE AND BELIEF AND SHOWS ALL THE INFORMATION REQUIRED BY LAW AND THE REGULATIONS ISSUED AND PRESCRIBED BY THE DIVISION OF ENVIRONMENTAL PROTECTION.

P.S.
677

Gregory A. Smith

MINIMUM DEGREE
OF ACCURACY

1 / 2500

FILE NO. 9541-M&A-4704902573-PLAT-250310-MRH.dwg

HORIZONTAL & VERTICAL
CONTROL DETERMINED BY

SCALE 1" = 400'

DGPS (SUBMETER MAPPING GRADE TIE TO CORS NETWORK)

(+) DENOTES LOCATION OF WELL ON UNITED STATES TOPOGRAPHIC MAPS.

DATE MARCH 13, 20 25

REVISED, 20

OPERATORS WELL NO. 71685

API WELL NO. 47 - 049 - 02573-P
STATE COUNTY PERMIT

STATE OF WEST VIRGINIA
DIVISION OF ENVIRONMENTAL PROTECTION
OFFICE OF OIL AND GAS



WELL TYPE: OIL ☒ GAS ☒ LIQUID INJECTION ☐ WASTE DISPOSAL ☐ IF "GAS" PRODUCTION ☐ STORAGE ☐ DEEP ☐ SHALLOW ☒

LOCATION:

ELEVATION 1237' WATERSHED FLAGGY MEADOW RUN

DISTRICT MANNINGTON COUNTY MARION QUADRANGLE MANNINGTON 7.5'

SURFACE OWNER HEATH DANIELS, ET AL

ACREAGE 32.03±

ROYALTY OWNER N/A

ACREAGE 04/04/2025

PROPOSED WORK:

DRILL ☐ CONVERT ☐ DRILL DEEPER ☐ REDRILL ☐ FRACTURE OR STIMULATE ☐ PLUG OFF OLD FORMATION ☐ PERFORATE NEW FORMATION ☐ PLUG AND ABANDON ☒ CLEAN OUT AND REPLUG ☐ OTHER ☐

PHYSICAL CHANGE IN WELL (SPECIFY)

TARGET FORMATION UNKNOWN

ESTIMATED DEPTH UNKNOWN

WELL OPERATOR UNKNOWN WVDEP PAID PLUGGING CONTRACT

DESIGNATED AGENT JASON HARMON, WVDEP

ADDRESS 601 57TH STREET

ADDRESS 601 57TH STREET

CHARLESTON, WV 25304 (WVDEP)

CHARLESTON, WV 25304

COUNTY NAME

PERMIT