

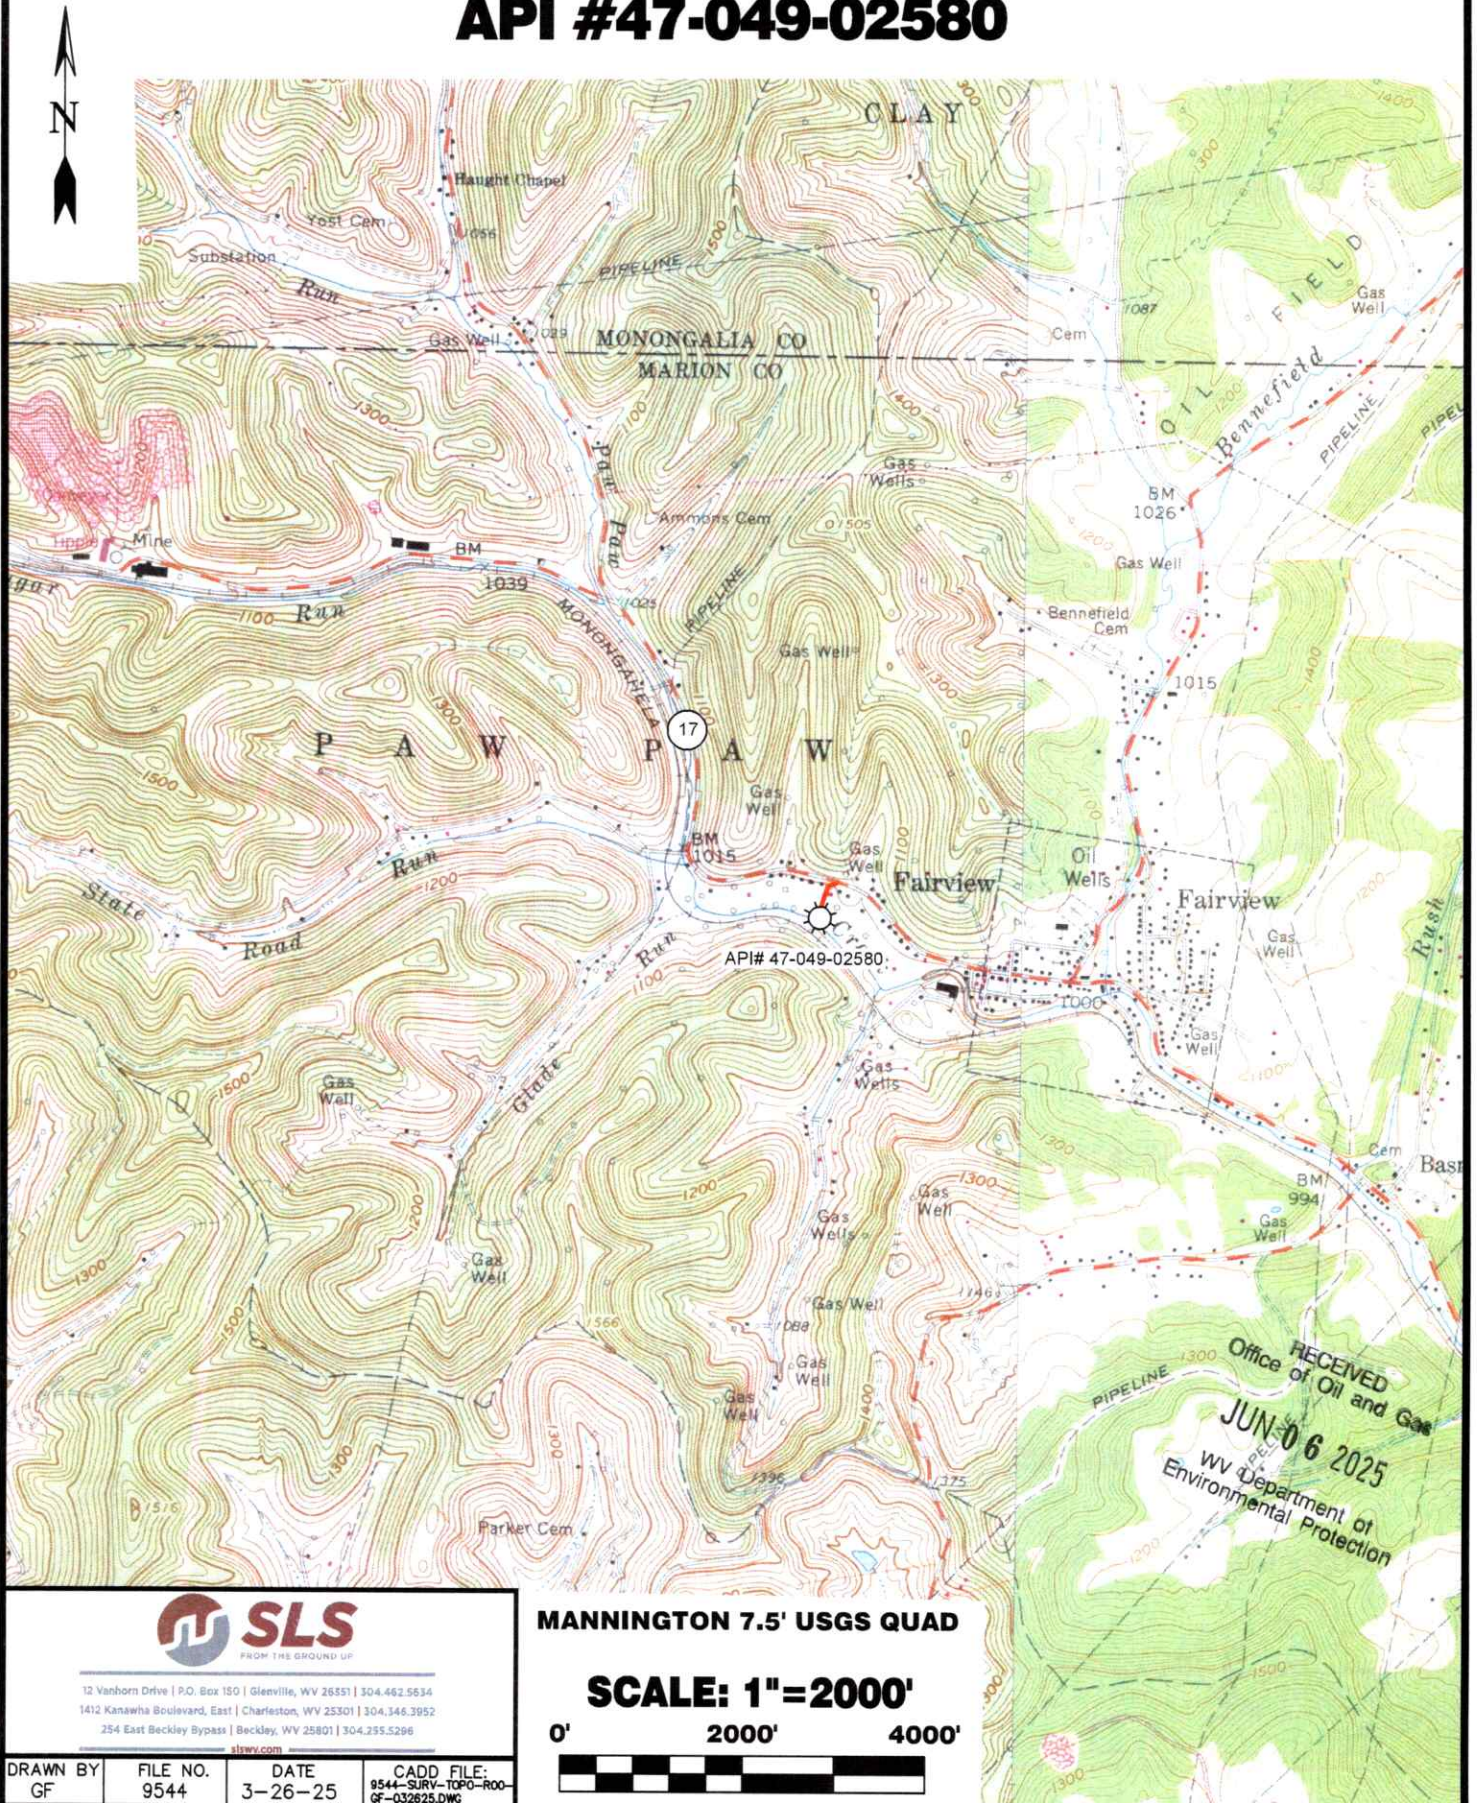


06/20/2025

SCALE: 1"=100'

0' 100' 200'

A horizontal graphic scale bar with alternating black and white segments. It is labeled with '0' at the left end, '100'' in the middle, and '200'' at the right end.

WELL #80016
API #47-049-02580

06/20/2025

WELL NO. 80016
API #47-049-02580NAD'83 GEO. LAT-(N) 39.594316 LONG-(W) 80.257561
NAD'83 UTM (M)(ZONE 17) N. 4,382,995.1 E. 563,748.116-02-32
DOROTHY GRIEGER
32.042 AC.16-02-31
JAMES & DAVID K. HANSEN
19 AC.16-02-33.1
FRED B. & DORIS J. MERCER
0.642 AC.16-02-33
FRED B. & DORIS J. MERCER
0.273 AC.16-02-34
LARRY D. PHILLIPS
0.56 AC.16-2-35.2
JOHN & SHARON TIANO
18.00 AC.16-03-48 & 48.1
JULIE A., HOWARD, &
ALLEN L. WILLIS
0.273 & 0.267 AC.16-03-45
JOEY D. GILLESPIE &
CARY L. TULANOWSKI
5.078 AC.16-03-46
JOEY D. GILLESPIE &
CARY L. TULANOWSKI
1.005 AC.16-03-46.1
JOHN & DONNA HLUSKO
1.057 AC.16-03-47
SCOTT D. PARRISH
1.86 AC.16-03-47.1
SCOTT D. & JAMIE D.
PARRISH
0.90 AC.16-03-47
SCOTT D. PARRISH
1.86 AC.16-3-49.1
SUSAN L. &
CHESTER L. MICHAEL
1.64 AC.16-4-8
CHARLES D.
FORTNEY
2.57 AC.16-03-41
SAMANTHA A. & MULLINS &
OLENE KELLEY
43.50 AC.16-03-50
DONALD & PATRICIA PYLES
11.71 AC.

LEGEND

LEASE LINE
SURFACE LINE
TIE LINE
CREEK
ROAD
COUNTY ROUTE
PROPOSED WELL
EXISTING WELL
PERMITTED WELL
DISTRICT-TAXMAP-PARCEL 00-00-00

NOTES ON SURVEY

1. WELL SPOT CIRCLE & TOPO
MARK SCALE IS 1"=2000'.

I THE UNDERSIGNED, HEREBY CERTIFY THAT
THIS PLAT IS CORRECT TO THE BEST OF MY
KNOWLEDGE AND BELIEF AND SHOWS ALL
THE INFORMATION REQUIRED BY LAW AND
THE REGULATIONS ISSUED AND PRESCRIBED
BY THE DIVISION OF ENVIRONMENTAL PROTECTION.

P.S.
677*Gregory A. Smith*MINIMUM DEGREE
OF ACCURACY

1 / 2500

FILE NO. 9544-M&A-4704902580-PLAT-250401-MRH.dwg

HORIZONTAL & VERTICAL
CONTROL DETERMINED BY

SCALE 1" = 200'

DGPS (SUBMETER MAPPING GRADE TIE TO CORS NETWORK)

WELL TYPE: OIL ☒ GAS ☒ LIQUID WASTE IF
INJECTION DISPOSAL "GAS" PRODUCTION STORAGE DEEP SHALLOW ☒

LOCATION:

ELEVATION 1005' WATERSHED PAW PAW CREEK

DISTRICT PAW PAW COUNTY MARION

SURFACE OWNER SUSAN L. & CHESTER L. MICHAEL

ROYALTY OWNER

PROPOSED WORK:

DRILL ☐ CONVERT ☐ DRILL DEEPER ☐ REDRILL ☐ FRACTURE OR STIMULATE ☐ PLUG OFF OLD
FORMATION ☐ PERFORATE NEW FORMATION ☐ PLUG AND ABANDON ☒ CLEAN OUT AND REPLUG ☐ OTHER ☐
PHYSICAL CHANGE IN WELL (SPECIFY) TARGET FORMATION UNKNOWN
ESTIMATED DEPTH UNKNOWN

WELL OPERATOR UNKNOWN WVDEP PAID PLUGGING CONTRACT

DESIGNATED AGENT JASON HARMON, WVDEP

ADDRESS 601 57TH STREET

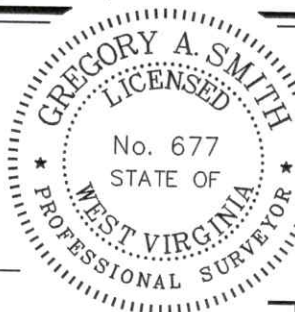
ADDRESS 601 57TH STREET

CHARLESTON, WV 25304 (WVDEP)

CHARLESTON, WV 25304



12 Vunhorn Drive | P.O. Box 150 | Glenville, WV 26351 | 304.462.5634
1412 Kanawha Boulevard, East | Charleston, WV 25301 | 304.346.3952
254 East Beckley Bypass | Beckley, WV 25801 | 304.295.5296
slswv.com

(+) DENOTES LOCATION OF WELL ON UNITED
STATES TOPOGRAPHIC MAPS.DATE APRIL 11, 2025
REVISED, 20

OPERATORS WELL NO. 80016

API WELL NO. 47 - 049 - 02580-P
STATE COUNTY PERMITSTATE OF WEST VIRGINIA
DIVISION OF ENVIRONMENTAL PROTECTION
OFFICE OF OIL AND GAS

COUNTY NAME

PERMIT