



west virginia department of environmental protection

Office of Oil and Gas
601 57th Street SE
Charleston, WV 25304
(304) 926-0450
(304) 926-0452 fax

Earl Ray Tomblin, Governor
Randy C. Huffman, Cabinet Secretary
www.dep.wv.gov

December 18, 2014

WELL WORK PERMIT


Horizontal 6A Well

This permit, API Well Number: 47-5101778, issued to CHESAPEAKE APPALACHIA, L.L.C., is evidence of permission granted to perform the specified well work at the location described on the attached pages and located on the attached plat, subject to the provisions of Chapter 22 of the West Virginia Code of 1931, as amended, and all rules and regulations promulgated thereunder, and to all conditions and provisions outlined in the pages attached hereto. Notification shall be given by the operator to the Oil and Gas Inspector at least 24 hours prior to the construction of roads, locations, and/or pits for any permitted work. In addition, the well operator shall notify the same inspector 24 hours before any actual well work is commenced and prior to running and cementing casing. Spills or emergency discharges must be promptly reported by the operator to 1-800-642-3074 and to the Oil and Gas inspector.

Please be advised that form WR-35, Well Operators Report of Well Work is to be submitted to this office within 90 days completion of permitted well work, as should form WR-34 Discharge Monitoring Report within 30 days of discharge of pits, if applicable. Failure to abide by all statutory and regulatory provisions governing all duties and operations hereunder may result in suspension or revocation of this permit and, in addition, may result in civil and/or criminal penalties being imposed upon the operators.

In addition to the applicable requirements of this permit, and the statutes and rules governing oil and gas activity in WV, this permit may contain specific conditions which must be followed. Permit conditions are attached to this cover letter.

Per 35CSR-4-5.2.g this permit will expire in two (2) years from the issue date unless permitted well work is commenced. If there are any questions, please feel free to contact me at (304) 926-0499 ext. 1654.

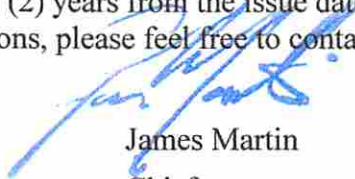

James Martin
Chief

Operator's Well No: GEETA MSH 10H

Farm Name: GEETA

API Well Number: 47-5101778

Permit Type: Horizontal 6A Well

Date Issued: 12/18/2014

Promoting a healthy environment.

12/19/2014

PERMIT CONDITIONS

West Virginia Code § 22-6A-8(d) allows the Office of Oil and Gas to place specific conditions upon this permit. Permit conditions have the same effect as law. Failure to adhere to the specified permit conditions may result in enforcement action.

CONDITIONS

1. This proposed activity may require permit coverage from the United States Army Corps of Engineers (USACE). Through this permit, you are hereby being advised to consult with USACE regarding this proposed activity.
2. If the operator encounters an unanticipated void, or an anticipated void at an unanticipated depth, the operator shall notify the inspector within 24 hours. Modifications to the casing program may be necessary to comply with W. Va. Code § 22-6A-5a (12), which requires drilling to a minimum depth of thirty feet below the bottom of the void, and installing a minimum of twenty (20) feet of casing. Under no circumstance should the operator drill more than fifty (50) feet below the bottom of the void or install less than twenty (20) feet of casing below the bottom of the void.
3. When compacting fills, each lift before compaction shall not be more than 12 inches in height, and the moisture content of the fill material shall be within limits as determined by the Standard Proctor Density test of the actual soils used in specific engineered fill, ASTM D698, Standard Test Method for Laboratory Compaction Characteristics of Soil Using Standard Effort, to achieve 95 % compaction of the optimum density. Each lift shall be tested for compaction, with a minimum of two tests per lift per acre of fill. All test results shall be maintained on site and available for review.
4. Operator shall install signage per § 22-6A-8g (6) (B) at all source water locations included in their approved water management plan within 24 hours of water management plan activation.
5. Oil and gas water supply wells will be registered with the Office of Oil and Gas and all such wells will be constructed and plugged in accordance with the standards of the Bureau for Public Health set forth in its Legislative rule entitled *Water Well Regulations*, 64 C.S.R. 19. Operator is to contact the Bureau of Public Health regarding permit requirements. In lieu of plugging, the operator may transfer the well to the surface owner upon agreement of the parties. All drinking water wells within fifteen hundred feet of the water supply well shall be flow tested by the operator upon request of the drinking well owner prior to operating the water supply well.
6. Pursuant to the requirements pertaining to the sampling of domestic water supply wells/springs the operator shall, no later than thirty (30) days after receipt of analytical data provide a written copy to the Chief and any of the users who may have requested such analyses.
7. If any explosion or other accident causing loss of life or serious personal injury occurs in or about a well or well work on a well, the well operator or its contractor shall give notice, stating the particulars of the explosion or accident, to the oil and gas inspector and the Chief, within 24 hours of said accident.
8. During the casing and cementing process, in the event cement does not return to the surface, the oil and gas inspector shall be notified within 24 hours.
9. Operator shall provide the Office of Oil & Gas notification of the date that drilling commenced on this well. Such notice shall be provided by sending an email to DEPOOGNotify@wv.gov within 30 days of commencement of drilling.

WW-6B
(9/13)

**STATE OF WEST VIRGINIA
DEPARTMENT OF ENVIRONMENTAL PROTECTION, OFFICE OF OIL AND GAS
WELL WORK PERMIT APPLICATION**

- 1) Well Operator: Chesapeake Appalachia, LLC

<u>49447757</u>	<u>51-Marshall</u>	<u>9-Webster</u>	<u>453-Majorsville</u>
-----------------	--------------------	------------------	------------------------

Operator ID County District Quadrangle
- 2) Operator's Well Number: Geeta MSH 10H Well Pad Name: Geeta PAD
- 3) Farm Name/Surface Owner: Geeta Public Road Access: Wheeling Creek Road
- 4) Elevation, current ground: 1070' Elevation, proposed post-construction: 1070'
- 5) Well Type (a) Gas Oil Underground Storage
Other
(b) If Gas Shallow Deep
Horizontal
- 6) Existing Pad: Yes or No No
- 7) Proposed Target Formation(s), Depth(s), Anticipated Thickness and Associated Pressure(s):
Target formation- Marcellus Target top TVD- 6269' Target base TVD- 6320' Anticipated thickness-51' Associated Pressure- 4074
- 8) Proposed Total Vertical Depth: 6311'
- 9) Formation at Total Vertical Depth: Marcellus
- 10) Proposed Total Measured Depth: 15,600'
- 11) Proposed Horizontal Leg Length: 8,217'
- 12) Approximate Fresh Water Strata Depths: 430'
- 13) Method to Determine Fresh Water Depths: nearby water wells
- 14) Approximate Saltwater Depths: 1900'
- 15) Approximate Coal Seam Depths: 580'
- 16) Approximate Depth to Possible Void (coal mine, karst, other): none that we are aware of.
- 17) Does Proposed well location contain coal seams directly overlying or adjacent to an active mine? Yes No
- (a) If Yes, provide Mine Info: Name: _____
Depth: _____
Seam: _____
Owner: _____

18)

CASING AND TUBING PROGRAM

<u>TYPE</u>	<u>Size</u>	<u>New or Used</u>	<u>Grade</u>	<u>Weight per ft. (lb/ft)</u>	<u>FOOTAGE: For Drilling</u>	<u>INTERVALS: Left in Well</u>	<u>CEMENT: Fill-up (Cu. Ft.)</u>
Conductor	20"	New	J-55	94#	100'	100'	CTS
Fresh Water	13 3/8"	New	J-55	54.5#	610'	610'	570 sx/CTS
Coal	9 5/8"	New	J-55	40#	2394'	2394'	910 sx/CTS
Intermediate	7"	New	P-110	20#	If Needed	If Needed	If Needed/As Needed
Production	5 1/2"	New	P-110	20#	15,600'	15,600'	Lead 890sx Tail 2190sx/100' inside interval
Tubing	2 3/8"	New	N-80	4.7#	Approx. 6724'	Approx. 6724'	
Liners							

SM 9/14/14

<u>TYPE</u>	<u>Size</u>	<u>Wellbore Diameter</u>	<u>Wall Thickness</u>	<u>Burst Pressure</u>	<u>Cement Type</u>	<u>Cement Yield (cu. ft./k)</u>
Conductor	20"	30"	0.25	2120	Class A	1.19/50% Excess
Fresh Water	13 3/8"	17.5"	0.380	2740	Class A	1.19/50% Excess
Coal	9 5/8"	12 1/4"	0.395	3950	Class A	1.19/50% Excess
Intermediate	7"	8 3/4"	0.317	4360	Class A	1.20/15% Excess
Production	5 1/2"	8 3/4"	0.361	12360	Class A	1.20/15% Excess
Tubing	2 3/8"	4.778"	0.190			
Liners						

PACKERS

Kind:	10K Arrowset AS1-X			
Sizes:	5 1/2"			
Depths Set:				

Received

SEP 23 2014

19) Describe proposed well work, including the drilling and plugging back of any pilot hole:

Drill and stimulate any potential zones between and including the Benson to the Marcellus. **If we should encounter a void, place basket above and below void area - balance cement to bottom of void and grout from basket to surface. Run casing not less than 20' below void nor more than 50' below void. (*If freshwater is encountered deeper than anticipated it must be protected, set casing 50' below and cts)

20) Describe fracturing/stimulating methods in detail, including anticipated max pressure and max rate:

Well will be perforated within the target formation and stimulated with a slurry of water, sand, and chemical additives at a high rate. This will be performed in stages with the plug and perf method along the wellbore until the entire lateral has been stimulated within the target formation. All stage plugs are then drilled out and the well is flowed back to surface. The well is produced through surface facilities consisting of high pressure production units, vertical separation units, water and oil storage tanks. Max press and anticipated max rate-9000 lbs @ 80 barrells a minute.

21) Total Area to be disturbed, including roads, stockpile area, pits, etc., (acres): 8.89

22) Area to be disturbed for well pad only, less access road (acres): 7

23) Describe centralizer placement for each casing string:

All casing strings will be ran with a centralizer at a minimum of 1 per every 3 joints of casing.

24) Describe all cement additives associated with each cement type:

See Attachment**

25) Proposed borehole conditioning procedures:

All boreholes will be conditioned with circulation and rotation for a minimum of one bottoms up and continuing until operator is satisfied with borehole conditions.

Received

SEP 23 2014

*Note: Attach additional sheets as needed.

SLB Cement Additives

***Ref: 2013-78

	Product Name	Product Use	Chemical Name	CAS Number	
Surface	D046	antifoam	Fuller's earth (attapulgite)	8031-18-3	
			Polypropylene glycol	25322-69-4	
	D130	polyester flake - lcm	polyethylene terephthalate	25038-59-9	
	S001	calcium chloride	calcium chloride	10043-52-4	
	SPACER				
	D130	polyester flake - lcm	polyethylene terephthalate	25038-59-9	
	D020	bentonite extender	bentonite	1302-78-9	
Intermediate	D046	antifoam	Fuller's earth (attapulgite)	8031-18-3	
			Polypropylene glycol	25322-69-4	
	D130	polyester flake - lcm	polyethylene terephthalate	25038-59-9	
	D044	granulated salt	sodium chloride	7647-14-5	
	D153	Anti-Settling Agent	chrystalline silica	14808-60-7	
	SPACER				
	D020	bentonite extender	bentonite	1302-78-9	
	D130	polyester flake - lcm	polyethylene terephthalate	25038-59-9	
Kick Off Plug	D080	cement liquid dispersant	product classified as non-hazardous.		
	D801	mid-temp retarder	product classified as non-hazardous		
	D047	antifoam agent	polypropylene glycol	25322-69-4	
	SPACER				
	B389	MUDPUSH* Express	Carbohydrate	proprietary	
	D206	Antifoaming Agent	Silica Organic Polymer	proprietary	
	D031			barium sulfate	7727-43-7
				fatty acid amine	proprietary
				ethoxylated alcohol	proprietary
	B220	surfactant		glycerol	56-81-5
2,2'-Iminodiethanol				111-42-2	
D167	UNIFLAC* S	aliphatic amide polymer	proprietary		

Received

SEP 23 2014

Office of Oil and Gas
WV Dept. of Environmental Protection

4705101778

4705101778

Production - Lead	D154	low-temperature extender	non-crystalline silica	7631-86-9
	D400	EasyBLOK	boric acid	10043-35-3
	D046	antifoam	Fuller's earth (attapulgite)	8031-18-3
			Polypropylene glycol	25322-69-4
	D201	basic cements enabler	chrySTALLine silica	14808-60-7
			metal oxide	proprietary
	D202	low-temperature solid dispersant	sulphonated synthetic polymer	proprietary
			formaldehyde (impurity)	50-00-0
	D046	antifoam	Fuller's earth (attapulgite)	8031-18-3
			Polypropylene glycol	25322-69-4
	D167	UNIFLAC* S	aliphatic amide polymer	proprietary
	D065	TIC* Dispersant	Sodium Polynaphthalene Sulfonate	9008-63-3
			Sodium Sulfate	7757-82-6
	D201	basic cements enabler	chrySTALLine silica	14808-60-7
			metal oxide	proprietary
	D153	Anti-Settling Agent	chrySTALLine silica	14808-60-7
		<u>SPACER</u>		
	B389	MUDPUSH* Express	Carbohydrate	proprietary
	D206	Antifoaming Agent	Silica Organic Polymer	proprietary
D031	barite	barium sulfate	7727-43-7	
B220	surfactant	fatty acid amine	proprietary	
		ethoxylated alcohol	proprietary	
		glycerol	56-81-5	
		2,2'-Iminodiethanol	111-42-2	

Received

SEP 23 2014

4705101778

<u>% Concentration Used</u>
0.2% BWOC
0.125 lb/sk
2% BWOC
1 lb/bbl
20 lb/bbl
0.2% BWOC
0.125 lb/sk
10% BWOW
0.15% BWOC
20 lb/bbl
1 lb/bbl
0.05 gal/sk
0.01 gal/sk
0.02 gal/sk
1 lb/bbl
0.1 gal/bbl
310 lb/bbl
1 gal/bbl
0.35% BWOC

Received

SEP 23 2014

4705101778


6% BWOC
0.8% BWOC
0.2% BWOC
0.2% BWOC
0.3% BWOC
0.2% BWOC
0.35% BWOC
0.25% BWOC
0.2% BWOC
0.2% BWOC
proprietary
proprietary
7727-43-7
proprietary
proprietary
56-81-5
111-42-2


Received

SEP 23 2014

Office of Oil and Gas
WV Dept. of Environmental Protection

12/19/2014

		Well Name: GEETA MSH 10H	Drilling Rig: N/A
			Directional Drilling: N/A
Drilling Engineer: TBD	Formation: Marcellus	Drilling Mud: N/A	
Superintendent: N/A	County, State: Marshall, WV	Cement Surface: N/A	
Asset Manager: N/A	Surface Latitude: 39.967047	Surface Longitude: -80.614445	Cement Longstrings: N/A
Geologist: N/A	BH Latitude: 39.946769	BH Longitude: -80.601197	Wellhead: N/A
Land: N/A	KB Elevation: 1090'	Ground Elevation: 1070'	AFE #: N/A

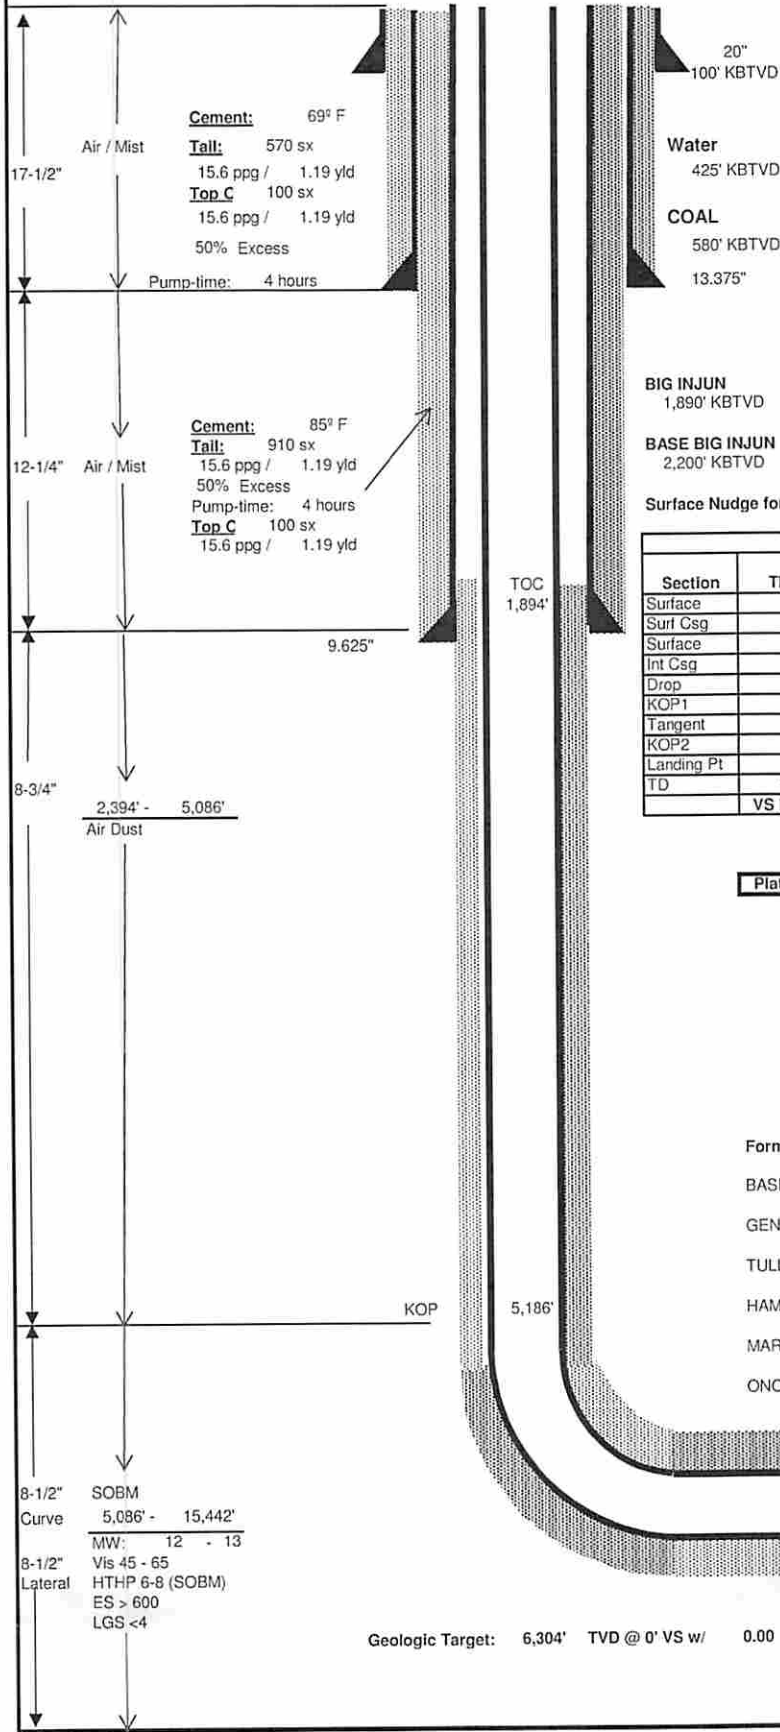

Tree Description	
Tubing Head **	Blanking Cap
'B' Section	11" x 5M x 7-1/16" 10M
'A' Section	9-5/8" SOW x 11" 5M

** Space out such that Blanking Cap is no more than 30" above grade.

	Size	Wt	Grd	Conn.	From:	To:
Surface	13.375	54.5 #	J-55	STC	0'	610'
Interm	9.625	40 #	J-55	LTC	0'	2,394'
Prod	5.5	20 #	P-110	GBCD	0'	15,442'

Report any water or gas flows. Catch liquid sample if possible.

	Size	ID	Coll	Burst	Tens	MU torq
Surface	13.375	12.615	1130	2740	514	5140
Interm	9.625	8.835	2570	3950	520	5200
Prod	5.5	4.778	12200	12360	641	8530

Surface Nudge for Anti-Collision purposes.

Section	TMD	Inc.	Azimuth	TVD	BUR	DLS	+N-S	+E-W
Surface	0.00'	0.00	0.00	0.00'	0.00	0.00	0.0'	0.0'
Surf Csg	610'	0.00	0.00	610'	0.00	0.00	0.0'	0.0'
Surface	1,077'	14.00	45.00	1,072'	3.00	3.00	40.1'	40.1'
Int Csg	2,394'	14.00	45.00	2,350'	0.00	0.00	265.4'	265.4'
Drop	3,094'	0.00	0.00	3,043'	-2.00	2.00	325.6'	325.6'
KOP1	5,186'	0.00	0.00	5,135'	0.00	0.00	325.6'	325.6'
Tangent	5,563'	37.72	317.50	5,486'	10.00	10.00	413.9'	244.7'
KOP2	5,677'	37.72	317.50	5,576'	0.00	0.00	465.5'	197.4'
Landing Pt	6,724'	90.00	155.39	6,311'	4.99	12.00	39.8'	200.3'
TD	15,442'	90.00	155.39	6,311'	0.00	0.00	-7,886.2'	3,830.8'
VS Plane	155.39						VS Length	8,765.10'

Lateral Length ==> 8,717.90'

Plat Date 6/5/14

Run	Log Type	Interval
1	TBD	TBD
2	TBD	TBD

Mudlogger operational at Surface

BASE BIG INJUN	2,200'
GENESEO	6,115'
TULLY	6,139'
HAMILTON	6,164'
MARCELLUS	6,267'
ONONDAGA	6,320'

Received
SEP 23 2014

Office of Oil and Gas
WV Dept. of Environmental Protection

Cement: 119° F
Lead: 890 sx
15.6 ppg / 1.20 yld
Tail: 2,190 sx
15.6 ppg / 1.20 yld
15% Excess
Pump-time: 6 hours

PBHL: 5.5"
TMD: 15,442'
TVD: 6,311'
Inclination: 90.00 deg

Geologic Target: 6,304' TVD @ 0° VS w/ 0.00 degrees/100 ft Up-dip

12/19/2014

Gyro the 1st well on the pad at KOP.
Ensure all Surveys are referenced to Grid North!!

Drawn by: TBD
Date: 9/3/2014

4705101778

WW-9
(9/13)

API Number 47 - 51 - _____
Operator's Well No. Geeta MSH 10H

STATE OF WEST VIRGINIA
DEPARTMENT OF ENVIRONMENTAL PROTECTION
OFFICE OF OIL AND GAS

FLUIDS/ CUTTINGS DISPOSAL & RECLAMATION PLAN

Operator Name Chesapeake Appalachia, LLC OP Code 49447757

Watershed (HUC 10) Upper Ohio South Quadrangle 453-Majorsville

Elevation 1070' County 51-Marshall District 9-Webster

Do you anticipate using more than 5,000 bbls of water to complete the proposed well work? Yes No

Will a pit be used? Yes No

If so, please describe anticipated pit waste: Closed loop system in place at this time- cuttings will be taken to a permitted landfill.

Will a synthetic liner be used in the pit? Yes No If so, what ml.? _____

Proposed Disposal Method For Treated Pit Wastes:

- Land Application
- Underground Injection (UIC Permit Number 2D0072539/ 2D0413175/ 2D0610306/ 2D0610317)
- Reuse (at API Number at next anticipated well, API# will be included with the WR-34/DDMR &/or permit addendum.)
- Off Site Disposal (Supply form WW-9 for disposal location)
- Other (Explain Flow back fluids will be put in steel tanks and reused or taken to a permitted disposal facility.)

Will closed loop system be used? If so, describe: Yes

Drilling medium anticipated for this well (vertical and horizontal)? Air, freshwater, oil based, etc. Air and salt saturate mud

-If oil based, what type? Synthetic, petroleum, etc. Synthetic Oil Base

Additives to be used in drilling medium? see attached sheets

Drill cuttings disposal method? Leave in pit, landfill, removed offsite, etc. Landfill

-If left in pit and plan to solidify what medium will be used? (cement, lime, sawdust) _____

-Landfill or offsite name/permit number? Meadowfill SWF-1032, SS Grading SWF-4902, Northwestern SWF-1025, Short Creek 1034/WW0109517/CID28726, Carbon Limestone 28726/CID 28726

Arden Landfill 100/2, American UZ-12954, Country Wide 38390/CID 38390, Pine Grove 13688

I certify that I understand and agree to the terms and conditions of the GENERAL WATER POLLUTION PERMIT issued on August 1, 2005, by the Office of Oil and Gas of the West Virginia Department of Environmental Protection. I understand that the provisions of the permit are enforceable by law. Violations of any term or condition of the general permit and/or other applicable law or regulation can lead to enforcement action.

I certify under penalty of law that I have personally examined and am familiar with the information submitted on this application form and all attachments thereto and that, based on my inquiry of those individuals immediately responsible for obtaining the information, I believe that the information is true, accurate, and complete. I am aware that there are significant penalties for submitting false information, including the possibility of fine or imprisonment.

Company Official Signature [Signature] SEP 23 2014

Company Official (Typed Name) Dee Southall

Company Official Title Regulatory Analyst II

Office of Oil and Gas
WV Dept. of Environmental Protection

Subscribed and sworn before me this 25th day of August, 2014

Brittany R Woody

My commission expires 11/27/28



4705101778

Form WW-9

Operator's Well No. Geeta MSH 10H

Chesapeake Appalachia, LLC

Proposed Revegetation Treatment: Acres Disturbed 10+/- Prevegetation pH _____

Lime as determined by pH test min. 2 _____ Tons/acre or to correct to pH 6.5

Fertilizer type 10-20-20

Fertilizer amount 600 lbs/acre

Mulch Hay/Straw 2.5 Tons/acre

Seed Mixtures

Temporary

Permanent

Seed Type	lbs/acre
White Clover	15
Red Top	15
Orchard Grass	20

Seed Type	lbs/acre
White Clover	15
Red Top	15
Orchard Grass	20

Attach:

Drawing(s) of road, location, pit and proposed area for land application (unless engineered plans including this info have been provided)

Photocopied section of involved 7.5' topographic sheet.

Plan Approved by: Jane Unkebeck

Comments: _____

Received

SEP 23 2014

Office of Oil and Gas
WV Dept. of Environmental Protection

Title: Oil and Gas Inspector

Date: 9/4/14

Field Reviewed? () Yes

() No


12/19/2014


4705101778

Marcellus Well Drilling Procedures
And Site Safety Plan

Chesapeake Appalachia, LLC

47 - 051 -
Well name: Betty Schafer MSH 210H
Moundsville, Quad
Sand Hill, District
Marshall County, West Virginia

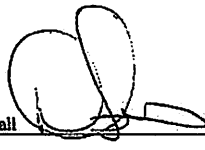
Submitted by:  Date: 8/25/14
Danielle Southall _____
Title Regulatory Analyst II _____ Chesapeake Appalachia, LLC

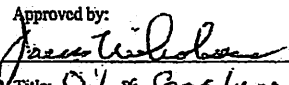Approved by:  Date: 12/16/2014
Title: Oil & Gas Inspector

Approved by: _____ Date: _____
Title: _____

Chesapeake Appalachia, L.L.C. - Confidential

12/19/2014


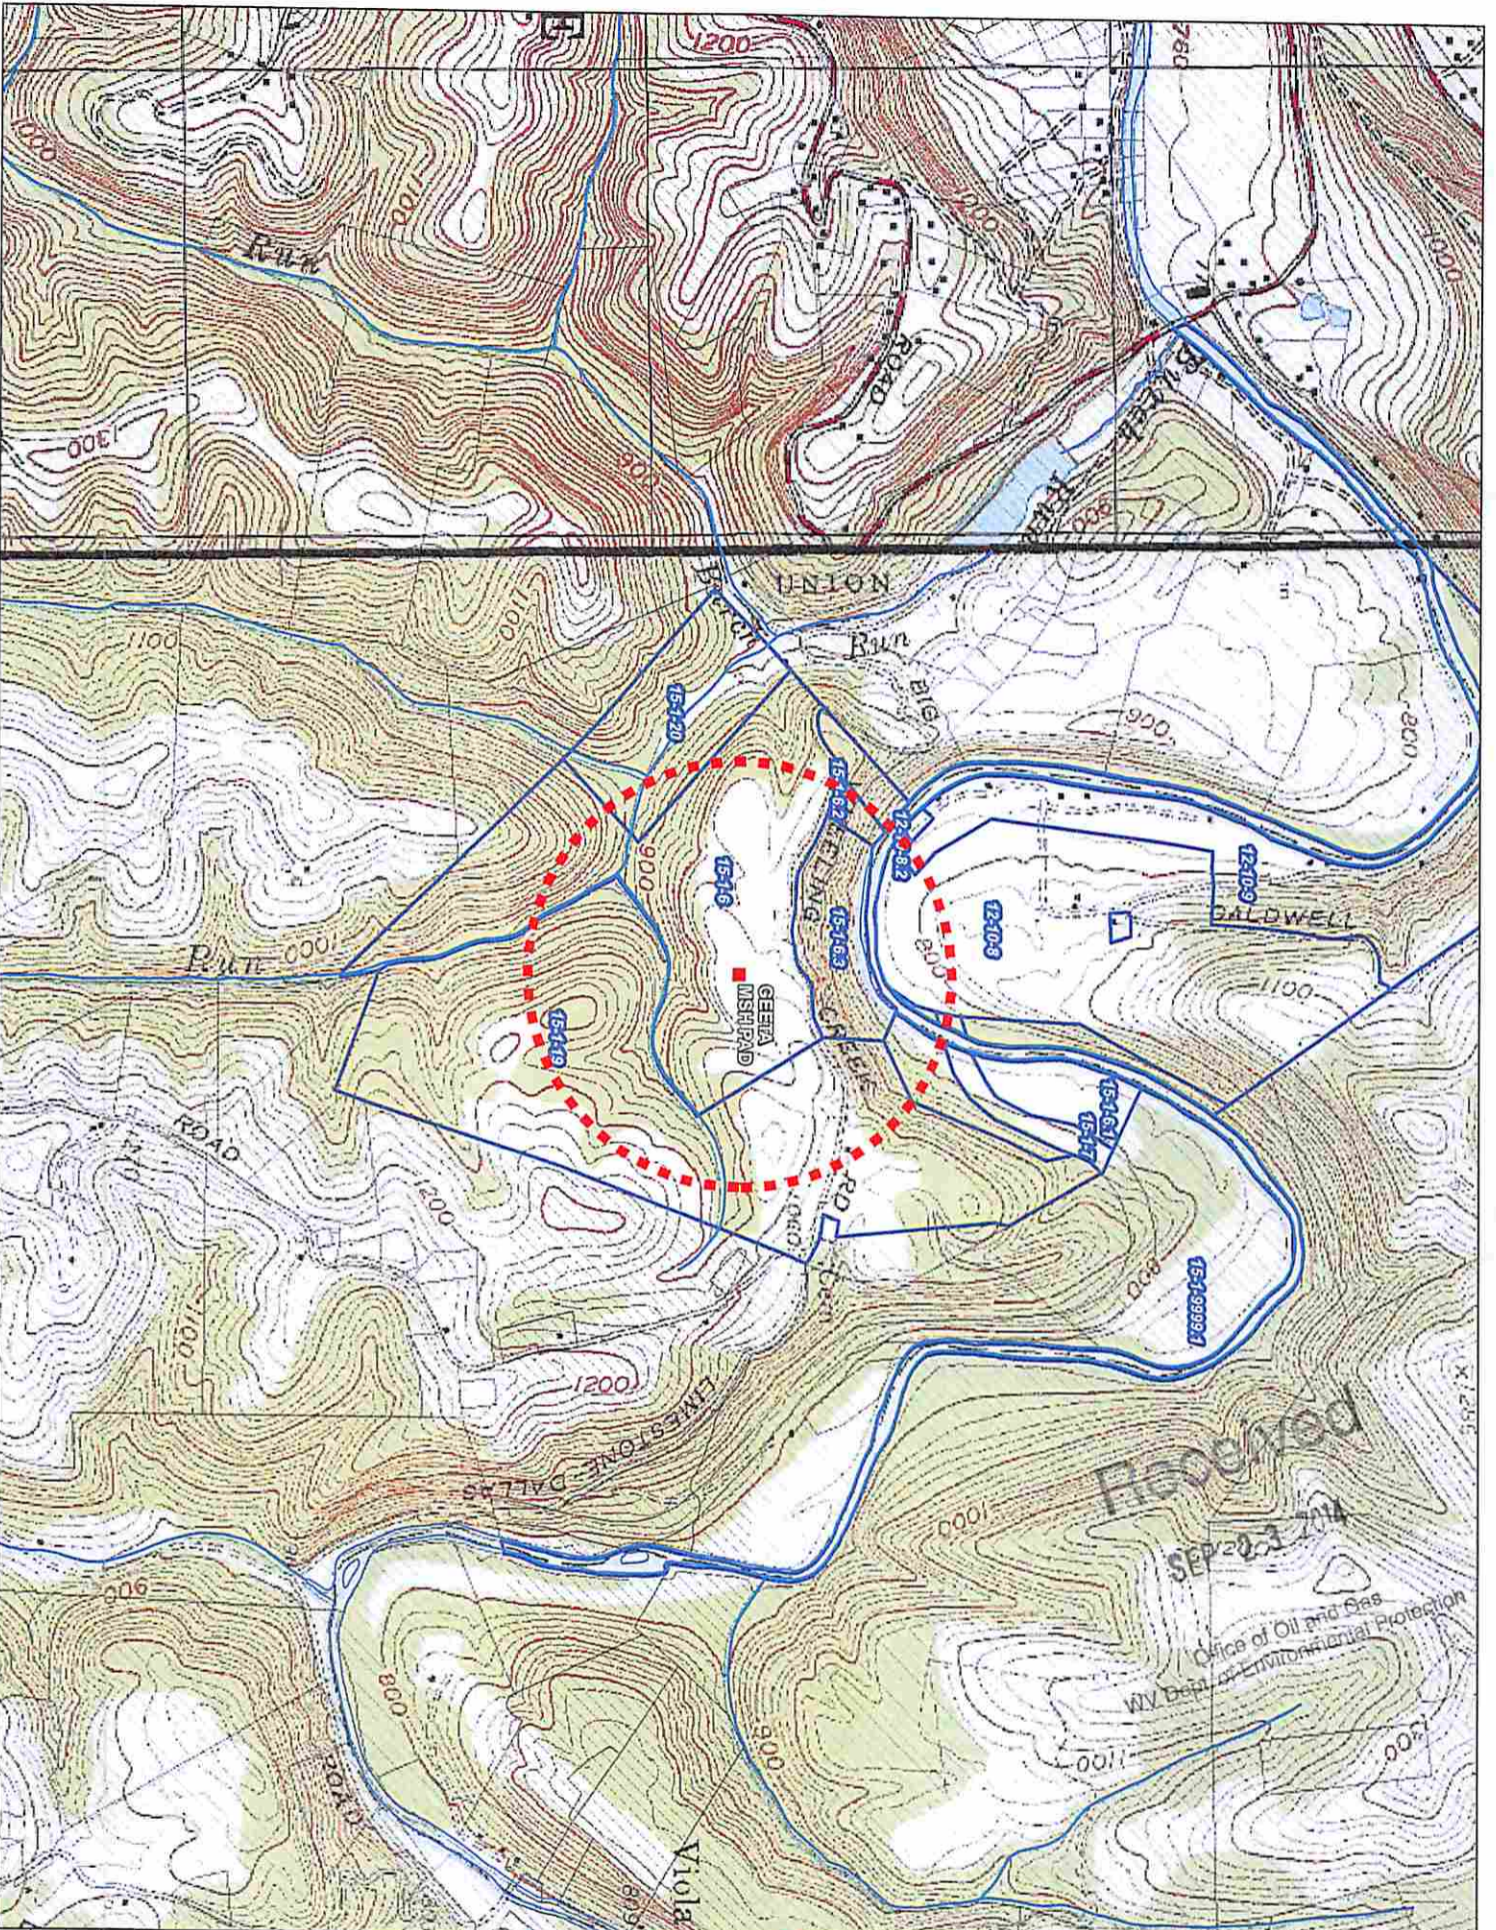


Flooded
 SEP 23 2014
 Office of Oil and Gas
 WV Dept. of Environmental Protection



- CHK Site of Interest
- ~ Streams
- ▭ Parcels With Water Sources (1500' of Source)
- ▨ Other Parcels
- ▣ 1,500' Buffer Around Wells

Frank Frieri
 9/21/14

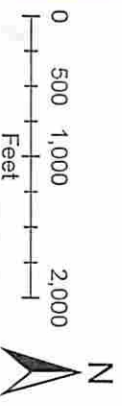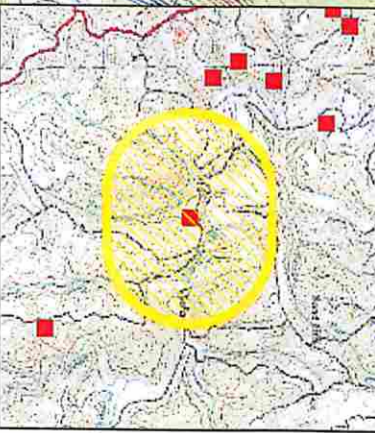





WV Water Purveyor Map
 GEETA MSH PAD
 927813
 MARSHALL COUNTY

Lat: 39.9670177/Long: -80.614401
 Date: 8/21/2014
 Projection: WGS 1984 UTM Zone 17N
 Scale: 1 inch = 1,000 feet
 Author: Frank Frieri, Sr. GIS Analyst

TOP HOLE (UTM NAD 83)
N) 4424179.3
E) 532943.8

BOTTOM HOLE (UTM NAD 83)
N) 4421933.8
E) 534085.3

NOTE:
NO WATER WELLS WERE FOUND WITHIN
250' OF THE CENTER OF WELL PAD.
NO DWELLINGS WERE FOUND WITHIN 625'
OF THE CENTER OF THE WELL PAD.

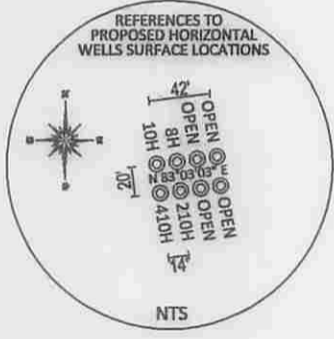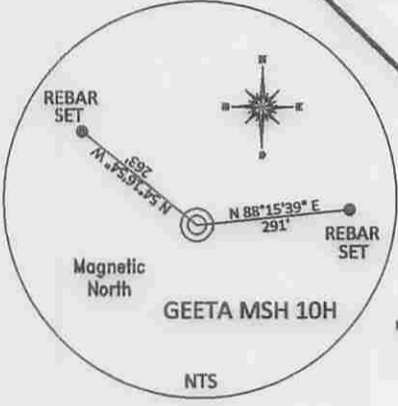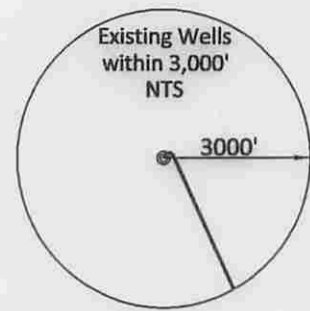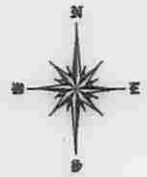

REFERENCE NOTES
Boundaries as shown taken from deeds, tax maps and field locations. A full boundary survey is not expressed nor implied. All bearings are based on true north. Ownership taken from public records MARSHALL County, West Virginia JUNE 2013
State Plane Coordinates & NAD 83 Lat/Long by differential submeter napping grade GPS
Drafted by EAH

FILE #: CHE 122

DRAWING #: 2396

SCALE: PLAT: 1" = 1400'
TICK MARK: 1" = 2000'


MINIMUM DEGREE OF ACCURACY: 1/200

PROVEN SOURCE OF ELEVATION: SUBMETER MAPPING GRADE GPS

I, THE UNDERSIGNED, HEREBY CERTIFY THAT THIS PLAT IS CORRECT TO THE BEST OF MY KNOWLEDGE AND BELIEF AND SHOWS ALL THE INFORMATION REQUIRED BY LAW AND THE REGULATIONS ISSUED AND PRESCRIBED BY THE DEPARTMENT OF ENVIRONMENTAL PROTECTION.

Signed: *[Signature]*

L.L.S. #2124 : Ernest J. Benchek III

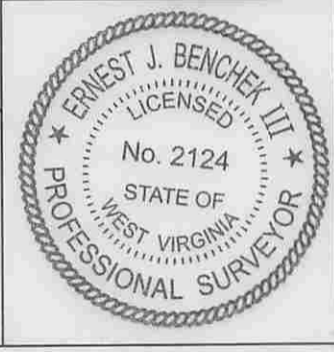

(+) DENOTES LOCATION OF WELL ON UNITED STATES TOPOGRAPHIC MAPS
WVDEP
OFFICE OF OIL & GAS
601 57TH STREET
CHARLESTON, WV 25304

DATE: SEPTEMBER 30, 2014

OPERATOR'S WELL #: GEETA MSH 10H

API WELL #: 47 51 01778 H6A
STATE COUNTY PERMIT

Well Type: Oil Waste Diposal Production Deep
 Gas Liquid Injection Storage Shallow

WATERSHED: UPPER OHIO SOUTH ELEVATION: 1,070'

COUNTY/DISTRICT: MARSHALL / WEBSTER QUADRANGLE: MAJORSVILLE, WV

SURFACE OWNER: GEETA ACREAGE: 89.01+ / 12/19/2014

OIL & GAS ROYALTY OWNER: SEE ATTACHED ACREAGE: 412.335 +/-

LEASE NUMBERS:

DRILL CONVERT DRILL DEEPER REDRILL FRACTURE OR STIMULATE
PLUG OFF FORMATION PERFORATE NEW FORMATION PLUG & ABANDON
CLEAN OUT & REPLUG OTHER CHANGE (SPECIFY):

TARGET FORMATION: MARCELLUS ESTIMATED DEPTH: TVD: 6,311' TMD: 15,355'

WELL OPERATOR: CHESAPEAKE APPALACHIA, LLC. DESIGNATED AGENT: JESSICA GREATHOUSE

ADDRESS: PO BOX 18496 ADDRESS: PO BOX 6070

CITY: OKLAHOMA CITY STATE: OK ZIP CODE: 73154-0496 CITY: CHARLESTON STATE: WV ZIP CODE: 25362