

**HUDSON S LEASE
UTICA UNIT - 366.42 AC ±
WELL 13HU
TUG HILL OPERATING**

T.H. LATITUDE 39°50'00"
B.H. LATITUDE 39°50'00"

T.H. LONGITUDE 80°40'00"
B.H. LONGITUDE 80°37'30"

11,387' B.H.

MAP/PARCEL	ADJOINING SURFACE OWNER LIST	ACRES
9-2-9.1	CONSOLIDATION COAL CO.	1.00
9-2-9.2	CONSOLIDATION COAL CO.	1.00
9-3-1.2	CONSOLIDATION COAL CO.	1.00
9-3-19	CNX LAND CO. LLC	45 SQ. RODS & 3280 SQ. FT
9-5-13	SHELLY ANN JORDAN	5.51
9-7-9	CNX LAND CO. LLC	2.00
9-7-10	DONALD M. & THERESA L. HARRIS	3.00
9-8-1	CNX LAND CO. LLC	PT. OF 1 AC.
9-8-2	CNX LAND CO. LLC	6000 SQ. FT.
9-8-4.1	CNX LAND RESOURCES, INC.	0.333
9-8-5.1	CNX LAND LLC	1.040


(S.P.C. NORTH ZONE) (UTM(M) ZONE 17 NORTH)

NAD'83 S.P.C.(FT)	N. 486,092.49	E. 1,639,154.94
NAD'83 GEO.	LAT-(N) 39.828667	LONG-(W) 80.672718
NAD'83 UTM (M)	N. 4,408,792.45	E. 528,006.42
<u>LANDING POINT</u>		
NAD'83 S.P.C.(FT)	N. 486,294.8	E. 1,639,434.0
NAD'83 GEO.	LAT-(N) 39.829232	LONG-(W) 80.671734
NAD'83 UTM (M)	N. 4,408,855.5	E. 528,090.4
<u>BOTTOM HOLE</u>		
NAD'83 S.P.C.(FT)	N. 476,300.2	E. 1,644,964.9
NAD'83 GEO.	LAT-(N) 39.802075	LONG-(W) 80.651587
NAD'83 UTM (M)	N. 4,405,847.9	E. 529,826.2

NOTES ON SURVEY

- NO WATER WELLS WERE FOUND WITHIN 250' OF PROPOSED GAS WELL. NO AGRICULTURAL BUILDINGS ≥ 2500 SQ. FT. OR DWELLINGS WERE FOUND WITHIN 625' OF THE CENTER OF PROPOSED WELL PAD.
- WELL SPOT CIRCLE & TOPO MARK SCALE ARE 1"=2000'
- PROPOSED LATERAL OR TOP HOLE OF HUDSON S-13HU (47-051-02293) IS WITHIN 3000' OF THE TOP HOLES OR LATERALS OF HUDSON S-11HU (47-051-02296), HUDSON S-12HU (47-051-02292), HUDSON S-14HU (47-021-02327), HUDSON S-15HU (47-051-02328), HUDSON S-16HU (47-051-02329), FITZGERALD S-17HU (47-051-02324), FITZGERALD S-18HU (47-051-02325), FITZGERALD S-19HU (47-051-02326).
- WV DOT/DOH OWNERSHIP WITHIN UNIT SET FORTH IN WW-6A1.

REFERENCES

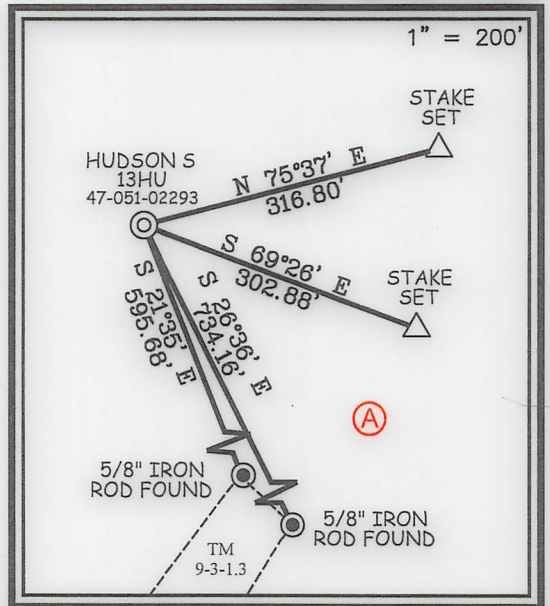


12 Vanhorn Drive | P.O. Box 150 | Glenville, WV 26351 | 304.462.5634
1412 Kanawha Boulevard, East | Charleston, WV 25301 | 304.346.3952
254 East Beckley Bypass | Beckley, WV 25801 | 304.255.5296
slsvw.com

I THE UNDERSIGNED, HEREBY CERTIFY THAT THIS PLAT IS CORRECT TO THE BEST OF MY KNOWLEDGE AND BELIEF AND SHOWS ALL THE INFORMATION REQUIRED BY LAW AND THE REGULATIONS ISSUED AND PRESCRIBED BY THE DIVISION OF ENVIRONMENTAL PROTECTION.

P.S.
849

C. Victor Moyers

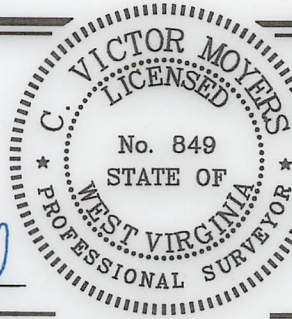

(+) DENOTES LOCATION OF WELL ON UNITED STATES TOPOGRAPHIC MAPS.
DATE AUGUST 23, 20 19
REVISED 10/22/19, 03/18/20, 07/14/20, 7/16/20, 08/07/20, 03/24/21
OPERATORS WELL NO. HUDSON S-13HU
API WELL NO. 47 - 051 - 02293 MOD 2
STATE COUNTY PERMIT

MINIMUM DEGREE OF ACCURACY 1 / 2500 FILE NO. 8911P13HUR6.dwg HUDSON S-13HU REV8
HORIZONTAL & VERTICAL CONTROL DETERMINED BY DGPS (SURVEY GRADE TIE TO CORS NETWORK) SCALE 1" = 2000'

STATE OF WEST VIRGINIA
DIVISION OF ENVIRONMENTAL PROTECTION
OFFICE OF OIL AND GAS


WELL TYPE: OIL ___ GAS X LIQUID INJECTION ___ WASTE DISPOSAL ___ IF "GAS" PRODUCTION X STORAGE ___ DEEP X SHALLOW ___
LOCATION: GROUND = 1,370.20' ELEVATION PROPOSED = 1,344.81' WATERSHED GRAVE CREEK (HUC 10)
DISTRICT MEADE COUNTY MARSHALL QUADRANGLE GLEN EASTON 7.5'
SURFACE OWNER CNX LAND LLC ACREAGE 106.935±
ROYALTY OWNER CHARLENE L. BAKER, ET AL ACREAGE 106.935±
PROPOSED WORK: DRILL X CONVERT ___ DRILL DEEPER ___ REDRILL ___ FRACTURE OR STIMULATE X PLUG OFF OLD FORMATION ___ PERFORATE NEW FORMATION ___ PLUG AND ABANDON ___ CLEAN OUT AND REPLUG ___ OTHER ___
PHYSICAL CHANGE IN WELL (SPECIFY) TARGET FORMATION POINT PLEASANT ESTIMATED DEPTH TVD: 11,948' / TMD: 23,598'

WELL OPERATOR TUG HILL OPERATING, LLC DESIGNATED AGENT DIANNA STAMPER
ADDRESS 1320 SOUTH UNIVERSITY DRIVE, SUITE 500 ADDRESS 5400 D BIG TYLER ROAD
FORT WORTH, TX 76107 CHARLESTON, WV 25313

04/16/2021

COUNTY NAME PERMIT

**HUDSON S LEASE
UTICA UNIT - 366.42 AC ±
WELL 13HU
TUG HILL OPERATING**

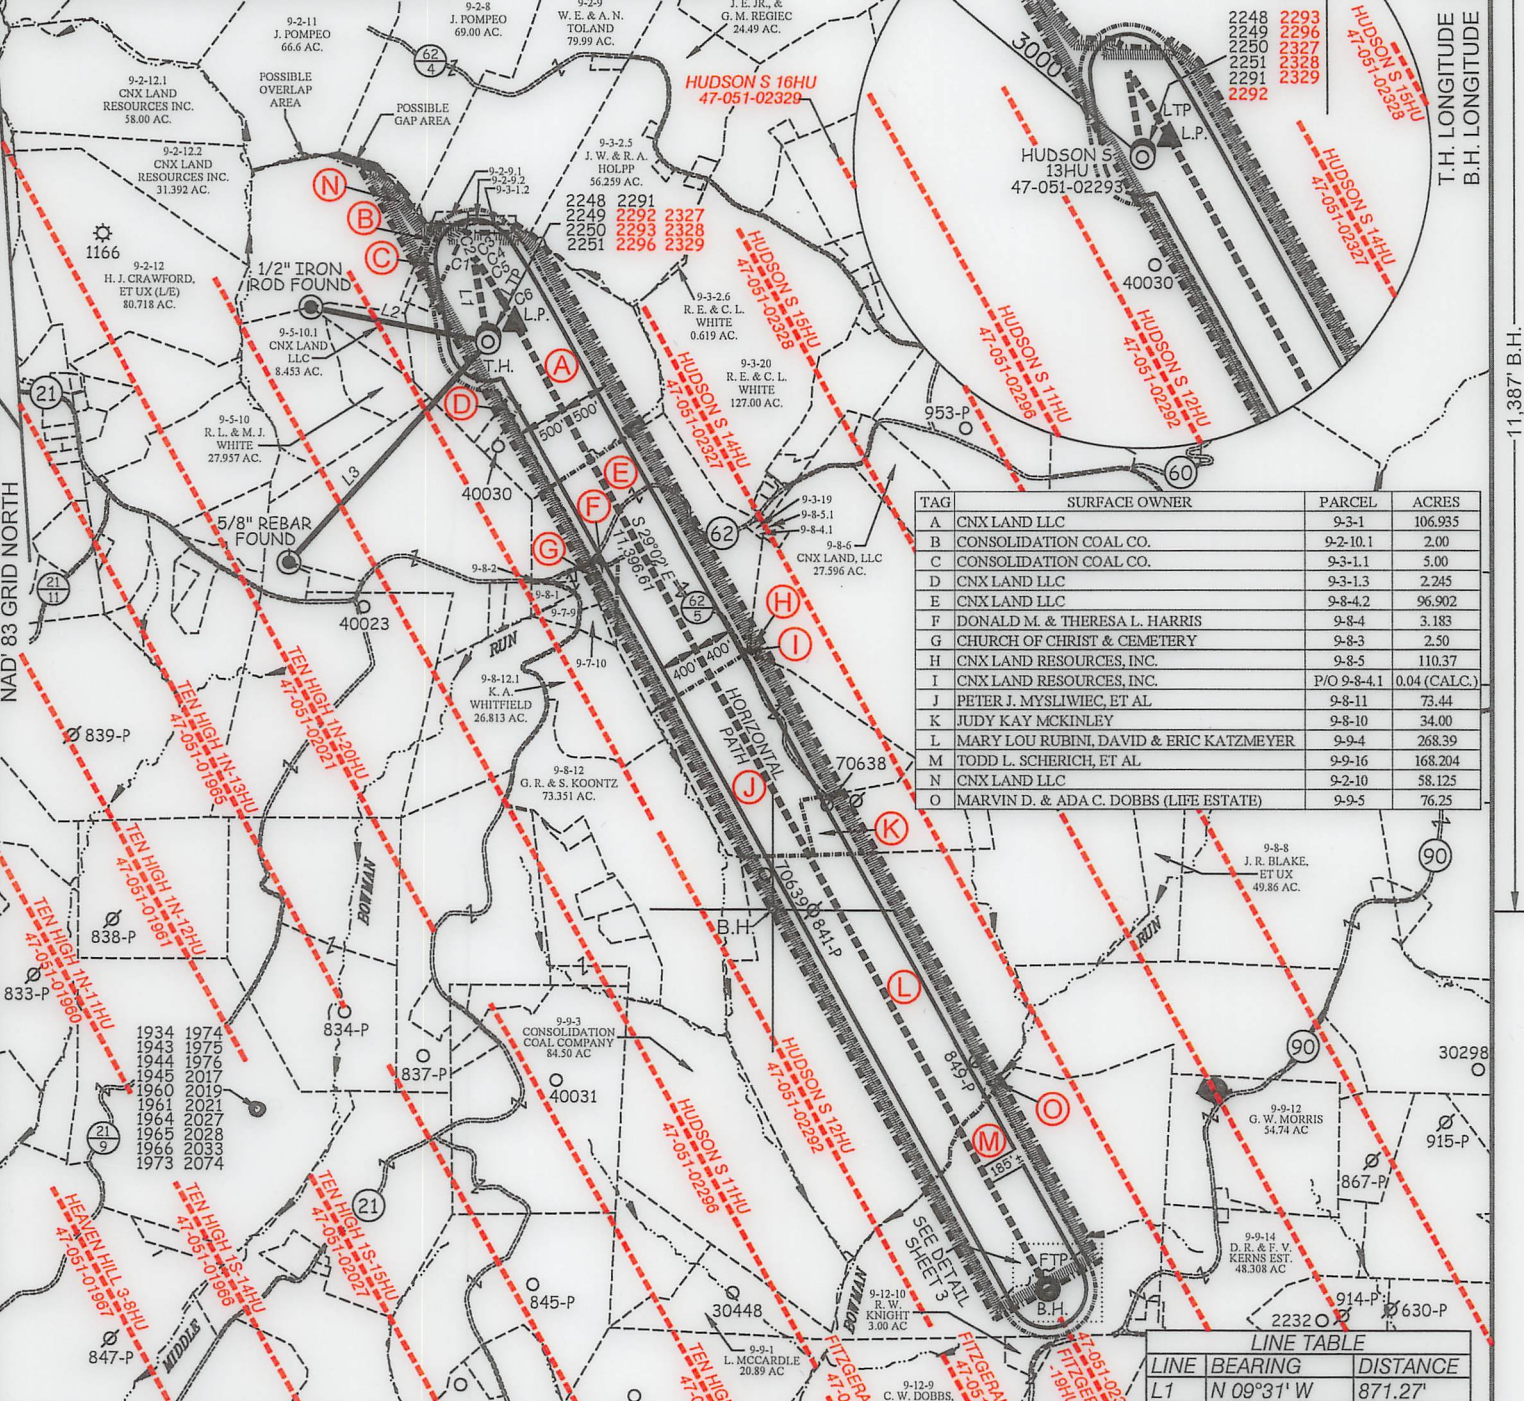

TAG	SURFACE OWNER	PARCEL	ACRES
A	CNX LAND LLC	9-3-1	106.935
B	CONSOLIDATION COAL CO.	9-2-10.1	2.00
C	CONSOLIDATION COAL CO.	9-3-1.1	5.00
D	CNX LAND LLC	9-3-1.3	2.245
E	CNX LAND LLC	9-8-4.2	96.902
F	DONALD M. & THERESA L. HARRIS	9-8-4	3.183
G	CHURCH OF CHRIST & CEMETERY	9-8-3	2.50
H	CNX LAND RESOURCES, INC.	9-8-5	110.37
I	CNX LAND RESOURCES, INC.	P/O 9-8-4.1	0.04 (CALC.)
J	PETER J. MYSLIWIEC, ET AL	9-8-11	73.44
K	JUDY KAY MCKINLEY	9-8-10	34.00
L	MARY LOU RUBINI, DAVID & ERIC KATZMEYER	9-9-4	268.39
M	TODD L. SCHERICH, ET AL	9-9-16	168.204
N	CNX LAND LLC	9-2-10	58.125
O	MARVIN D. & ADA C. DOBBS (LIFE ESTATE)	9-9-5	76.25

LINE	BEARING	DISTANCE
L1	N 09°31' W	871.27'
L2	N 79°05' W	1867.59'
L3	S 42°07' W	3085.21'

CURVE	ARC LENGTH	RADIUS	CHORD BEARING	CHORD LENGTH
C1	8.32'	31.50'	N 01°12' W	8.29'
C2	7.74'	3.55'	N 65°42' E	6.29'
C3	13.41'	54.45'	S 50°51' E	13.38'
C4	56.36'	462.35'	S 38°50' E	56.33'
C5	299.37'	4275.49'	S 32°46' E	299.31'
C6	420.06'	11921.20'	S 29°59' E	420.03'

SLS
FROM THE GROUND UP

12 Vanhorn Drive | P.O. Box 150 | Glenville, WV 26351 | 304.462.5634
1412 Kanawha Boulevard, East | Charleston, WV 25301 | 304.346.3952
254 East Beckley Bypass | Beckley, WV 25801 | 304.255.5296
slswv.com

P.S. 849 *C. Victor Moyers*

(S.P.C. NORTH ZONE) (UTM(M) ZONE 17 NORTH)			
NAD'83 S.P.C.(FT)	N. 486,092.49	E. 1,639,154.94	
NAD'83 GEO.	LAT-(N) 39.828667	LONG-(W) 80.672718	
NAD'83 UTM (M)	N. 4,408,792.45	E. 528,006.42	
LANDING POINT			
NAD'83 S.P.C.(FT)	N. 486,294.8	E. 1,639,434.0	
NAD'83 GEO.	LAT-(N) 39.829232	LONG-(W) 80.671734	
NAD'83 UTM (M)	N. 4,408,855.5	E. 528,090.4	
BOTTOM HOLE			
NAD'83 S.P.C.(FT)	N. 476,330.2	E. 1,644,964.9	
NAD'83 GEO.	LAT-(N) 39.802075	LONG-(W) 80.651587	
NAD'83 UTM (M)	N. 4,405,847.9	E. 529,826.2	



(+) DENOTES LOCATION OF WELL ON UNITED STATES TOPOGRAPHIC MAPS.

LEGEND

- UNIT BOUNDARY
- LEASED TRACTS INSIDE UNIT BOUNDARY
- SURFACE LINE
- PROPOSED UTICA
- WELL LATERAL
- 400' OFFSET LINE
- 500' OFFSET LINE
- TIE LINE
- CREEK
- ROAD
- PROPOSED FIRST TAKE POINT
- PROPOSED LAST TAKE POINT
- COUNTY ROUTE
- PROPOSED WELL
- EXISTING WELL
- PERMITTED WELL
- SURFACE OWNER (SEE TABLE)
- LEASE # (SEE ADDITIONAL SHEETS)

SCALE 1" = 2000' FILE NO. 8911P13HUR6.dwg
HUDSON S-13HU REV8
DATE AUGUST 23, 20 19
REVISED 10/22/19, 03/18/20, 07/14/20, 7/16/20, 08/07/20, 03/24/21
OPERATORS WELL NO. HUDSON S-13HU MOD 2
API WELL NO. 47 - 051 - 02293
NO. STATE COUNTY PERMIT

STATE OF WEST VIRGINIA
DIVISION OF ENVIRONMENTAL PROTECTION
OFFICE OF OIL AND GAS

WELL OPERATOR TUG HILL OPERATING, LLC ADDRESS 1320 SOUTH UNIVERSITY DRIVE, SUITE 500 FORT WORTH, TX 76107
DESIGNATED AGENT DIANNA STAMPER CT CORPORATION SYSTEM ADDRESS 5400 D BIG TYLER ROAD CHARLESTON, WV 25313

04/16/2021


**HUDSON S LEASE
UTICA UNIT -366.42 AC±
WELL 13HU
TUG HILL OPERATING**



12 Vanhorn Drive | P.O. Box 150 | Glenville, WV 26351 | 304.462.5634
1412 Kanawha Boulevard, East | Charleston, WV 25301 | 304.346.3952
254 East Beckley Bypass | Beckley, WV 25801 | 304.255.5296
slswv.com

NO.	Lease ID	Parcel	Tags	Grantor, Lessor, Etc.	Deed Book/Page	
1	10*26041	9-3-1	A	FREDDIE C WHITE AND VIOLET L WHITE, ET AL	728	527
2	10*26711	9-2-10.1	B	CNX GAS COMPANY LLC	1074	593
3	10*26044	9-3-1.1	C	JOYCE A WALLACE, ET AL	863	296
4	10*26018	9-3-1.3	D	NANCY L WEST, ET AL	737	248
5	10*47051.109.0	9-8-4.2	E	DONALD M AND THERESA L HARRIS	859	440
6	10*47051.109.0	9-8-4	F	DONALD M AND THERESA L HARRIS	859	440
7	10*26113	9-8-3	G	ELDWIN OTIS RINE AND MARY L RINE, ET AL	880	434
8	10*23739	9-8-5	H	APPALACHIAN BASIN MINERALS LP, ET AL	1011	538
9	10*22760	9-8-4.1	I	DONALD M AND THERESA L HARRIS, ET AL	968	294
10	10*22745	9-8-11	J	BONNIE J JENKINS, ET AL	968	288
11	10*21246	9-8-10	K	THE ESTATE OF THERESA M ROGERSON CHARLES J ROGERSON EXECUTOR, ET AL	952	422
12	10*31001	9-9-4	L	ERIC KATZMEYER, ET AL	791	226
13	10*19987	9-9-16	M	LESLEY D BALLA, ET AL	955	103
14	10*26001	9-2-10	N	FREDDIE C WHITE AND VIOLET L WHITE	655	555
15	10*28244	9-9-5	O	MICHAEL D DOBBS AND STEPHANIE J DOBBS, ET AL	1068	569

DETAIL
SCALE: 1" = 200'

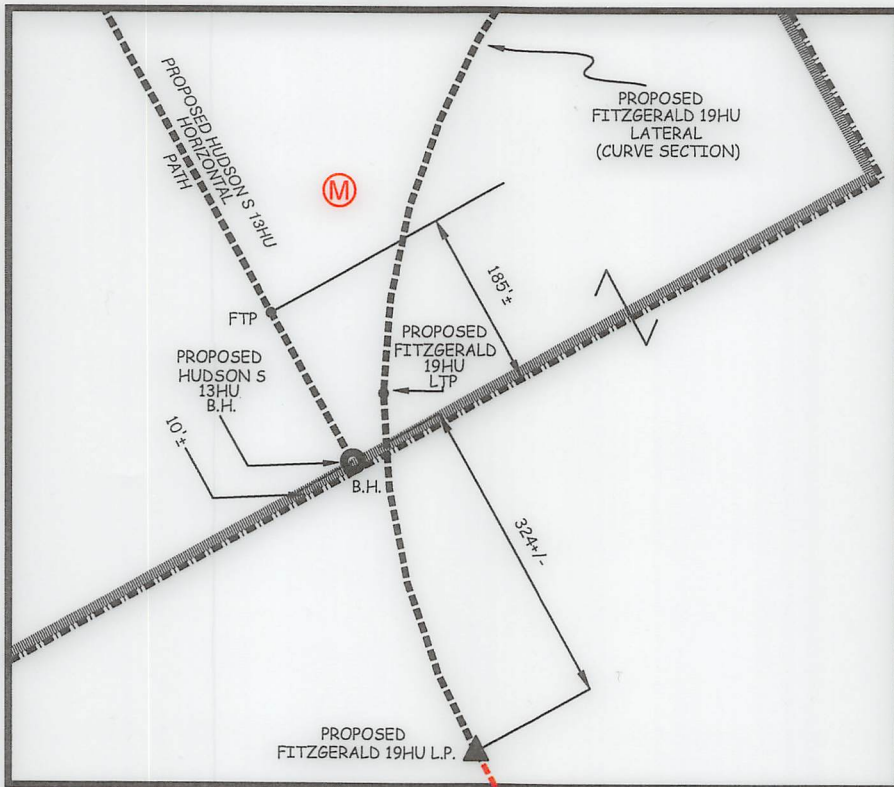


FILE NO. 8911P13HUR6.dwg
HUDSON S-11HU REV8

DATE AUGUST 23, 20 19

REVISED 10/22/19, 03/18/20, 07/14/20, 7/16/20, 08/07/20, 03/24/21

OPERATORS WELL NO. HUDSON S-13HU

API WELL NO. 47 — 051 — 02293
STATE COUNTY PERMIT

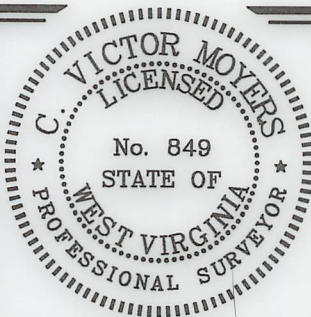

STATE OF WEST VIRGINIA
DIVISION OF ENVIRONMENTAL PROTECTION
OFFICE OF OIL AND GAS



P.S. 849 C. Victor Moyers

WELL OPERATOR TUG HILL OPERATING, LLC
ADDRESS 1320 SOUTH UNIVERSITY DRIVE, SUITE 500
FORT WORTH, TX 76107

DESIGNATED AGENT DIANNA STAMPER
ADDRESS CT CORPORATION SYSTEM
5400 D BIG TYLER ROAD
CHARLESTON, WV 25313

COUNTY NAME
PERMIT