

Latitude: 40°00'00" SURFACE HOLE 10,221'

Latitude: 40°05'00" BOTTOM HOLE 6,382'

JACKSON SURVEYING INC. 2413 EAST PIKE ST. # 112 Clarksburg, WV 26302 304-623-5851




Table with 2 columns: Location Type (SHL, LPL, BHL) and UTM Coordinates (NORTHING, EASTING).



Table with 5 columns: LINE, BEARING, DISTANCE, DESCRIPTION, MONUMENT. Contains 3 rows of data.

Longitude: 80°40'00" BOTTOM HOLE 15,112' SURFACE HOLE 2621' Longitude: 80°37'30"

Table with 2 columns: Location Type (SHL, LPL, BHL) and UTM Coordinates (NORTHING, EASTING).

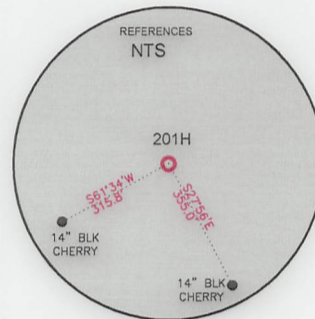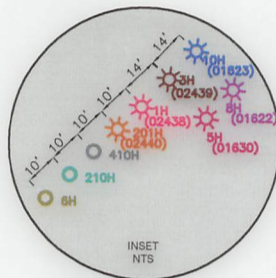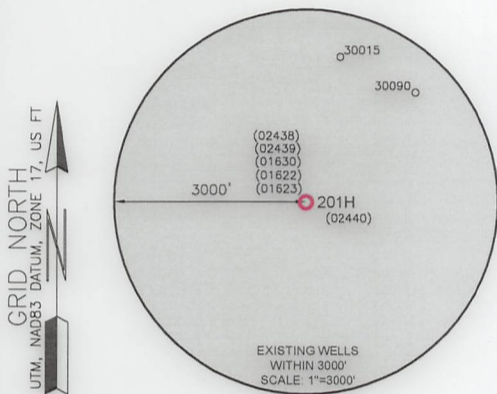

WELL RESTRICTIONS

- 1. NO OCCUPIED DWELLINGS > 2500 SQ FT. WITHIN 625 FEET OF CENTER OF PAD.
2. NO AGRICULTURE BUILDINGS > 2500 SQ FT. WITHIN 625 FEET OF CENTER OF PAD.
3. NO WATER WELLS OR DEVELOPED SPRINGS ARE WITHIN 250 FEET OF PROPOSED WELL.
4. NO PERENNIAL STREAMS, LAKES, PONDS, OR RESERVOIRS WITHIN 100 FEET OF THE LIMITS OF DISTURBANCE.
5. NO NATURALLY PRODUCING TROUT STREAM WITHIN 300 FEET OF LIMITS OF DISTURBANCE.
6. NO GROUND INTAKE OR PUBLIC WATER SUPPLY WITHIN 1000 FEET OF WELL PAD, LIMITS OF DISTURBANCE, E & S CONTROLS OR PUBLIC WATER SUPPLY.


NOTES ON SURVEY

- 1. SURFACE AND ROYALTY OWNER INFORMATION AND THEIR BOUNDARIES SHOWN HEREON WERE PLOTTED FROM DEEDS AND/OR TAX PARCEL MAPS PROVIDED BY CLIENT AND/OR FIELD LOCATIONS.
2. THIS PLAT DOES NOT REPRESENT A BOUNDARY SURVEY OF THE PARCELS SHOWN HEREON.
4. ALL INSETS ARE GRID NORTH UNLESS OTHERWISE DEPICTED.

I, THE UNDERSIGNED, HEREBY CERTIFY THAT THIS PLAT IS CORRECT TO THE BEST OF MY KNOWLEDGE AND BELIEF AND SHOWS ALL THE INFORMATION REQUIRED BY LAW AND REGULATIONS ISSUED AND PRESCRIBED BY THE DEPARTMENT OF ENVIRONMENTAL PROTECTION.

P.S. 708

David L Jackson

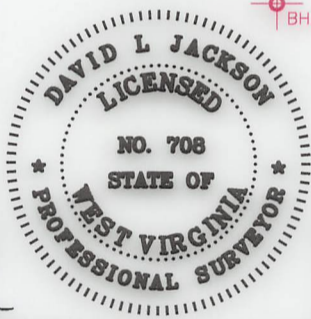

2000 0 2000

GRAPHIC SCALE IN FEET

COMPANY: SWN Production Company, LLC



(+) DENOTES LOCATION OF WELL ON UNITED STATES TOPOGRAPHIC MAPS
WVDEP OFFICE OF OIL & GAS 601 57TH STREET CHARLESTON, WV 25034

MINIMUM DEGREE OF ACCURACY: 1/200
PROVEN SURVEY SOURCE OF ELEVATION: GRADE GPS (NAVD 88, US FT)

DAVID REINBEAU MSH OPERATOR'S WELL #: 201H
API WELL #: 47 STATE 051 COUNTY PERMIT 02440

WELL TYPE: OIL [ ] WASTE DISPOSAL [ ] PRODUCTION [x] DEEP [ ] GAS [x] LIQUID INJECTION [ ] STORAGE [ ] SHALLOW [x]
WATERSHED: HOLLIDAYS RUN OF WHEELING CREEK (HUC-10) ELEVATION: 1250.7'
DISTRICT: UNION COUNTY: MARSHALL QUADRANGLE: MOUNDSVILLE, WV
SURFACE OWNER: SHELLY A. & DAVID W. REINBEAU ACREAGE: ±50.88
OIL & GAS ROYALTY OWNER: SHELLY A. & DAVID W. REINBEAU ACREAGE: ±50.88
DRILL [x] DRILL DEEPER [ ] REDRILL [ ] FRACTURE OR STIMULATE [x] PLUG OFF OLD FORMATION [ ] PERFORATE NEW FORMATION [ ]
CONVERT [ ] PLUG & ABANDON [ ] CLEAN OUT & REPLUG [ ] OTHER CHANGE [x] (SPECIFY) ASDRILLED 03/31/2023
TARGET FORMATION: MARCELLUS ESTIMATED DEPTH: 6,361 TVD 26,523 TMD

WELL OPERATOR: SWN PRODUCTION COMPANY, LLC DESIGNATED AGENT: BRITTANY WOODY
ADDRESS: 1300 FORT PIERPONT ROAD, SUITE 200 ADDRESS: 1300 FORT PIERPONT ROAD, SUITE 200
CITY: MORGANTOWN STATE: WV ZIP CODE: 26508 CITY: MORGANTOWN STATE: WV ZIP CODE: 26508

Table with 2 columns: LEGEND (Proposed Surface Hole, Existing Wellhead, LPL, Existing Water Well, Existing Spring, Surveyed Boundary, Drilling Unit, Lease Boundary, ASDrilled Path, Proposed Path) and REVISIONS (Date, Drawn By, Scale, Drawing No, Well Location Plat).



**JACKSON SURVEYING  
INC.**

2413 EAST PIKE ST. # 112  
Clarksburg, WV 26302  
304-623-5851



I, THE UNDERSIGNED, HEREBY CERTIFY THAT THIS PLAT IS CORRECT TO THE BEST OF MY KNOWLEDGE AND BELIEF AND SHOWS ALL THE INFORMATION REQUIRED BY LAW AND REGULATIONS ISSUED AND PRESCRIBED BY THE DEPARTMENT OF ENVIRONMENTAL PROTECTION.

P.S. 708 *David L Jackson*

**03/31/2023**



REVISIONS:	COMPANY:					
	OPERATOR'S	DAVID REINBEAU MSH	API #:	47-051-02440	DATE:	09-28-2022
	WELL #:	201H	STATE:	WV	DRAWN BY:	N. MANO
	DISTRICT:	UNION	COUNTY:	MARSHALL	SCALE:	N/A
					DRAWING NO:	
					WELL LOCATION PLAT 2	

**JACKSON SURVEYING  
INC.**

2413 EAST PIKE ST. # 112  
Clarksburg, WV 26302  
304-623-5851

DETAIL "A"

DETAIL "B"

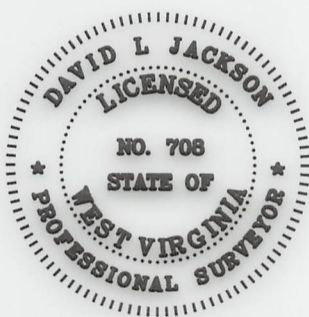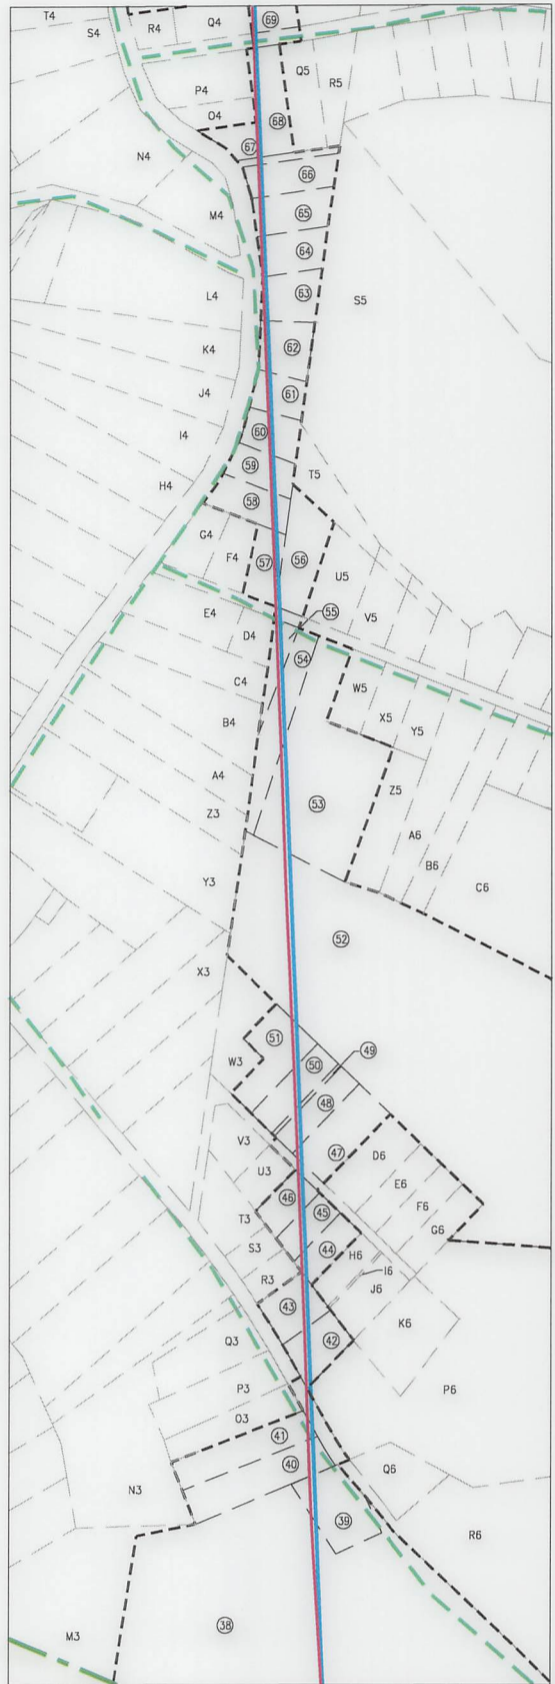



I, THE UNDERSIGNED, HEREBY CERTIFY THAT THIS PLAT IS CORRECT TO THE BEST OF MY KNOWLEDGE AND BELIEF AND SHOWS ALL THE INFORMATION REQUIRED BY LAW AND REGULATIONS ISSUED AND PRESCRIBED BY THE DEPARTMENT OF ENVIRONMENTAL PROTECTION.

P.S. 708

*David L Jackson*

03/31/2023

REVISIONS:	COMPANY:			
	 			
	OPERATOR'S	DAVID REINBEAU MSH	API #:	DATE: 09-28-2022
	WELL #:	201H	47-051-02440	DRAWN BY: N. MANO
	DISTRICT:	UNION	COUNTY:	SCALE: N/A
			MARSHALL	DRAWING NO:
			STATE:	WV
				WELL LOCATION PLAT 3





**JACKSON SURVEYING  
INC.**

2413 EAST PIKE ST. # 112  
Clarksburg, WV 26302  
304-623-5851

WELL BORE TRACTS		
TRACT	SURFACE OWNER (S) / ROYALTY OWNER (R)	TAX PARCEL
1	REINBEAU SHELLY A & DAVID W (S/R)	13-8-29
TRACT SURFACE OWNER (S)		
2	REINBEAU SHELLY A & DAVID W (S)	13-8-27
3	MCCOMBS JOHN A SR, THOMAS E & BETH (S)	13-8-26
4	REINBEAU RONALD W & FRIEDA A - LIFE (S)	13-7-22.2
5	REINBEAU DAVID W & SHELLY A (S)	13-7-22.3
6	REINBEAU DAVID W & SHELLY A (S)	13-7-21.1
7	BOWMAN MICHAEL J & CONSTANCE G (S)	13-7-21
8	WARD CYNTHIA J & DALE P (S)	13-4-23.6
9	BLANEY FARMS LLC (S)	13-4-23
10	WEST VALLIE JAMES ET AL (S)	13-4-22
11	FISHER DEBRA ANN GAMES & GALEN E (S)	13-4-22.9
12	GARRISON ASHLEY (S)	13-4-22.12
13	GAMES FREDERICK LOUIS II ET UX (S)	13-4-22.10
14	GAMES FREDERICK LOUIS II ET UX (S)	13-4-22.4
15	ORLOFSKE SEAN A & JENNIFER L (S)	13-4-22.6
16	WEST RICHARD D JR (S)	13-4-22.1
17	FISHER GALEN E & DEBRA A (S)	13-4-21
18	MCGUIRE PHILIP C (S)	13-4-21.9
19	HILL CHARLES S ET UX (S)	13-4-21.7
20	WALTERS SAMANTHA J & RICHARDS JENNIFER L (S)	13-4-21.1
21	GARVIN CORRINE A EST (S)	13-2-101.2
22	GARVIN CORRINE A EST (S)	13-4-20
23	GARVIN CORRINE A EST (S)	13-2-70
24	GARVIN CORRINE A EST (S)	13-2-71
25	GARVIN CORRINE A EST (S)	13-2-69
26	GARVIN CORRINE A EST (S)	13-2-68
27	ST MYERS MICHAEL W (S)	13-2-67
28	ROGERSON GEORGE C EST(S)	13-2-39
29	ROGERSON WAYNE R (S)	13-2-39.4
30	COFFIELD RONALD J (S)	13-2-39.5
31	SEIDLER TIMOTHY I ET UX (S)	13-2-14.2
32	SEIDLER E DALE JR (S)	13-2-14.9
33	SEIDLER NETTIE (S)	13-2-14
34	SEIDLER PATRICIA L IRREVOCABLE TRUST (S)	13-2-14.7
35	SHIVELY JOYCE (S)	13-2-14.6
36	RAHBAR AHMAD CREDIT SHELTER TRUST (S)	P/O 13-2-102
37	BANE RYAN A & JULIE A (S)	13-2-102.2
38	TURNER JASON & TFFANY (S)	13-2-102.1
39	WEISNER RANDY P (S)	1-RB2-33.3
40	PRASCIK LORI JEAN (S)	1-RB2Q-33
41	MULARCIK BRYAN & TIFFANY (S)	1-RB2Q-32
42	KNORR WILLIAM JOHN & KNORR ELIZABETH VIRGINIA (S)	1-RB2L-81.1
43	CONLEY CRAIG & CONLEY SCOTT CONLEY MARJORIE P (LE) (S)	1-RB2L-82
44	COSS RENEE DARLENE & PARKS GEORGE B JR (S)	1-RB2L-79
45	WARD MICHELE L & JEFFREY L SR (S)	1-RB2L-78
46	BREIDING BERNARD L JR & K L (S)	1-RB2L-77
47	STINGLE KEVIN W; GRAY FLORA L (RT TO OCC) (S)	1-RB2L-70
48	WEST VIRGINIA HOUSING DEV FUND (S)	1-RB2L-69
49	METZ BARBARA JANE (S)	1-RB2L-69.1
50	METZ BARBARA J (S)	1-RB2L-68
51	LLOYD JENNIFER L & DAVID A (S)	1-RB2L-67
52	SCHMIDT THOMAS (S)	1-RB2-28
53	SCHMIDT THOMAS L & L E (S)	1-RB2L-55
54	ARMSTRONG SHELLEE JEAN (S)	1-RB2L-57
55	DRANE BROOKE NICOLE (S)	1-RB2L-57.1
56	CLEGG AUBREI L (S)	1-RB2L-42
57	SCHMIDT TRACY LYNNE (S)	1-RB2L-41
58	KEEFER ROBERT M & DONNA J IRREVOCABLE TRUST (S)	1-RB2L-39
59	GAMBLE IAN & SARAH (S)	1-RB2L-38
60	GARY MARK C & P S (S)	1-RB2L-37
61	BLAZIER BRIAN T (S)	1-RB2G-78
62	MURAD CHRIS R & TRACY (S)	1-RB2G-77
63	DESANTIS JAMES P & JANE V & DESANTIS MICHAEL V (S)	1-RB2G-76
64	VILLAGE OF BETHLEHEM (S)	1-RB2G-75
65	KONDRAD SCOTT F & DEVYN S (S)	1-RB2G-74
66	CUNNINGHAM WAYNE D & G K (S)	1-RB2G-73
67	BONAR KIMBERLY A (S)	1-RB2G-72
68	TIMMONS GARY W & C A (S)	1-RB2G-69
69	BORDAS BENJAMIN T (S)	1-RB2G-44
70	JALAD MATTHEW (S)	1-RB2G-43
71	GUSSLER TROY R & SUSANNA E (S)	1-RB2G-42
72	GUSSLER TROY R & SUSANNA E (S)	1-RB2G-41
73	GUSSLER TROY R & SUSANNA E (S)	1-RB2G-40
74	GUSSLER TROY R & SUSANNA E (S)	1-RB2G-40.1
75	EMERY GREG J (S)	1-RB2G-38
76	OBYC RICHARD A & PAMELA (S)	1-RB2G-37
77	BYRUM REED B JR & CARRIE M (S)	1-RB2G-36
78	BECKETT G R & B L (LC-SLRS) (S)	1-RB2G-35.1
79	DOBBS STEPHEN R (S)	1-RB2G-5
80	BETHLEHEM REALTY INC (S)	1-RB2G-4
81	MAY JOSHUA D (S)	1-RB2C-59

ADJOINING OWNERS TABLE		
TRACT	SURFACE OWNER	TAX PARCEL
A	MCCOMBS JOHN A SR, THOMAS E & BETH	13-8-11
B	CONNER AMBER D & DAVID HANES JR	13-8-14
C	HIERONIMUS C KEITH ET UX	13-8-15
D	MCLAUGHLIN SHAWN & ELIZABETH	13-8-23
E	HOUGH BRANDON W & ALYSSA N	13-8-24
F	THORN JACLYN A & JASON K	13-8-25
G	SBERNA JOSEPH LJR & TAMMY	13-7E-1
H	CRAWFORD GARY J	13-7E-7
I	JOSEPH WILLIAM F & SUSAN L	13-7E-8
J	CAIN ROGER L II	13-7E-10
K	MCCLINTOCK JOSIE & LARRY	13-7-22.4
L	MCCLINTOCK JOSIE & LARRY	13-7-23
M	MCCOMBS JOHN A SR & MARILYN S	13-7-22.1
N	BOARD OF EDUCATION	13-7-17
O	BLANEY TIMOTHY O ET UX	13-4-24.5
P	WARD CYNTHIA J	13-4-23.16
Q	SMITH JOANN H	13-4-23.2
R	DUNCAN ELMER E & SUSAN L	13-04-23.1
S	STAN, TYLER P & CASEY K	13-4-23.5
T	OSER FREDERICK P & MALLORY A	13-4-23.10
U	OSER FREDERICK P & MALLORY	13-4-23.15
V	WARD CYNTHIA J	13-4-23.14
W	BLANEY RODNEY A	13-4-23.13
X	SZELIGO RICHARD & ASHLEY	13-4-23.8
Y	SZELIGO RICHARD LJR & ASHLEY E	13-4-23.11
Z	ETZEL JAMIE P & ANTHONY EVICK II	13-4-23.12
A2	ETZEL JAMIE P & ANTHONY EVICK II	13-4-23.7
B2	FITZPATRICK BRYAN A & HEIDI A	13-4-23.4
C2	WARD CYNTHIA J & DALE P	13-4-24
D2	ORLOFSKE SEAN A & JENNIFER L	13-4-22.11
E2	OCHSENBEIN RICHARD L & HOLLY L	13-4C-14
F2	MORANDO THOMAS L ET UX	13-4C-1
G2	BENTZ CAROLEE K - TOD	13-4C-2
H2	THOMPSON BRUCE K	13-4C-3
I2	HARTO BRIAN D ET UX	13-4C-4
J2	TOMCZYK JOSEPH ET UX	13-4C-5
K2	BROWN JUSTIN D & JULIE L	13-4-21.3
L2	BROWN JUSTIN D & JULIE L	13-4-21.10
M2	GEYER ROBERT J & CHARLENE M	13-4-21.5
N2	CAMPETI JOSEPH M ET UX	13-4-21.8
O2	WRIGHT JOSEPH E & CONNIE S	13-4-21.2
P2	GEYER ROBERT J & CHARLENE M	13-4-21.6
Q2	AGAR MYRNA L	13-4-19
R2	COLE RANDALL M ET UX	13-4-18
S2	ANDERSON MARY KATHRYN EST	13-4-14
T2	PELLEY LUKE E	13-2-66
U2	MEGALE GARNET JANE & VICKIE WALTERS	13-2-66.1
V2	WALTERS VICKIE	13-2-65
W2	GREEN JAMES L	13-2-64
X2	WALTERS THOMAS C & KATRINA A	13-2-41.7
Y2	TUCKER NATHAN JOSEPH & LINDSEY RENEE	13-2-42.5
Z2	COOLEY CHARLES E & CAROL J	13-2-42
A3	RICHTER FAMILY TRUST	13-2-42.17
B3	BLATT JAMES E ET UX	13-2-42.7
C3	ROGERSON WAYNE R	13-2-39.1
D3	SCARBRO JENNI M	13-2-39.2
E3	COFFIELD RONALD J	13-2-39.3
F3	SEIDLER E DALE JR ET UX	13-2-14.3
G3	NUGENT LINDA S ET AL	13-2-14.8
H3	BRADCOVICH JOSEPH EARL EST	13-2-14.4
I3	MAGERS GARY E ET UX	13-2-2.2
J3	SHIVELY JOYCE	13-2-14.1
K3	SHIVELY JOYCE	13-2-14.5
L3	PYSH WAYNE ET UX	13-2-13.8
M3	PASCOLI KENT A	13-2-13
N3	BROWN BETHANN K	1-RB2Q-34.1
O3	SHREVES HOLLIE L	1-RB2Q-31.1
P3	SHREVES HOLLIE L	1-RB2Q-31

03/31/2023

REVISIONS:	COMPANY:	 		
	OPERATOR'S	DAVID REINBEAU MSH	API #:	09-28-2022
	WELL #:	201H	47-051-02440	DRAWN BY: N. MANO
	DISTRICT:	UNION	COUNTY:	SCALE: N/A
	UNION	MARSHALL	STATE:	DRAWING NO:
			WV	WELL LOCATION PLAT 4





**JACKSON SURVEYING  
INC.**

2413 EAST PIKE ST. # 112  
Clarksburg, WV 26302  
304-623-5851

TRACT	SURFACE OWNER	TAX PARCEL
Q3	BROWN BETHANN K	1-RB2Q-34
R3	LASH FRANKLIN W	1-RB2L-83
S3	WODESKY JANET L	1-RB2L-84
T3	HUNTLEY CHAD D & SUSAN L	1-RB2L-85
U3	ROTRIGA MARY RUTH ESTATE	1-RB2L-76
V3	JOSEPH KENNETH M & N E	1-RB2L-75
W3	VILLAGE OF BETHLEHEM	1-RB2L-66
X3	SCHNUPP JAMES P & M A	1-RB2L-88
Y3	PICKETT VALERIE & GARY B	1-RB2L-64
Z3	MARTIN KIMBERLEE GEORGETTE	1-RB2L-62
A4	WEST MAX L MD & MA	1-RB2L-61
B4	MARTIN DONALD L & L J	1-RB2L-60
C4	PICKETT VALERIE A	1-RB2L-59
D4	JUNKINS DONALD A	1-RB2L-58.1
E4	JUNKINS DONALD A	1-RB2L-58
F4	DONAHUE DEREK A & ABBEY M	1-RB2L-40.1
G4	DONAHUE DEREK A & ABBEY M	1-RB2L-40
H4	TROOP JASON P & COURTNEY	1-RB2L-35
I4	FRY FRANCIS H	1-RB2L-36
J4	DAMICO GREGORY B	1-RB2G-20
K4	SMITH SANDRA S	1-RB2G-21
L4	GARDNER RICHARD L SR & GARDNER CONNIE L	1-RB2G-23
M4	STENGER WILLIAM JR	1-RB2G-24
N4	SCHUL WILLIAM TIMOTHY SCHUL KATHERINE M	1-RB2G-25
O4	HELPER ANTHONY M & TERESA J	1-RB2G-70.1
P4	HELPER ANTHONY M & TERESA J	1-RB2G-70
Q4	LUCY MARGIE	1-RB2G-45.1
R4	RUCH DONALD R JR & DIANA	1-RB2G-45
S4	DONNA ROTH ELIZABETH DEGARMO STEPHANIE CARR	1-RB2G-29
T4	GARBER MICHAEL A & L A	1-RB2G-30
U4	ROTH ERIN K & MICHAEL A	1-RB2G-31
V4	ROTH ERIN K & MICHAEL A	1-RB2G-32
W4	STRAUGHN JANE L	1-RB2G-33
X4	PRITSOS ETHEL	1-RB2G-34
Y4	EBERHARD WILLIAM T & F R	1-RB2G-34.1
Z4	QUINN WILLIAM A & CHRISTINA A	1-RB2G-12.2
A5	BLUM DAVID R - TOD	1-RB2G-11
B5	BLUM DAVID R - TOD	1-RB2G-10
C5	MCELWAIN TIMOTHY M & DOROTHY L	1-RB2G-9
D5	ROBINSON ANDREW J IV & MARSHA A	1-RB2G-7
E5	LOBOREC LINDA L & MICHAEL J	1-RB2G-6
F5	HARASUIK SUSAN M & SASEEN G P	1-RB2-10.1
G5	GRAMLICH PATRICK E	1-RB2C-54
H5	HOSTUTLER LINDA L	1-RB2C-60
I5	WEISNER GARY D	1-RB2C-60.1
J5	WEISNER GARY A	1-RB2G-1
K5	WEISNER GARY A	1-RB2C-61.1
L5	WEISNER GARY	1-RB2C-62.1
M5	BETHLEHEM REALTY INC	1-RB2C-67.1
N5	WOODVIEW LLC	1-RB2-14.1
O5	WOODVIEW LLC	1-RB2-14
P5	WEISNER GEORGE A & JEAN - TOD	1-RB2G-46
Q5	WHITE CHARLES E JR; BRITT SONDR A K	1-RB2G-68
R5	BLACK SUSAN O	1-RB2G-67
S5	CONRAD JOSHUA D & TRISHA J	1-RB2-27.3
T5	CLEGG AUBREI L	1-RB2L-112
U5	COMBS ANTHONY & QUINN AMBER	1-RB2L-43
V5	BLAZIER HOWARD T JR & S L	1-RB2L-44
W5	SCHMIDT THOMAS L & L E	1-RB2L-56
X5	SCHMIDT JOSEPH L (OCC) SCHMIDT THOMAS G (OCC)	1-RB2L-52
Y5	KOMOROWSKI MICHAEL C & KOMOROWSKI REBECCA L	1-RB2L-51
Z5	WILSON R & J (LIFE EST) MARSHALL S & SUTTON C	1-RB2L-54
A6	TOWNSEND CARL A	1-RB2L-50
B6	SNYDER CHRISTINE LEE	1-RB2L-50.1
C6	GARVIN DALE C & E	1-RB2L-49.1
D6	TROUTEN JENNA MICHELLE	1-RB2L-71
E6	BECK SANDRA M	1-RB2L-72
F6	YOHO PATRICK A	1-RB2L-73
G6	PAULEY SCOTT F & EHEMANN CHRISTINA	1-RB2L-74
H6	BREIDING BERNARD D & APRIL	1-RB2L-80

TRACT	SURFACE OWNER	TAX PARCEL
I6	BREIDING BERNARD D & APRIL	1-RB2L-80.1
J6	NEIMAN CHARLES AND MARK	1-RB2L-81
K6	ANDREWS JEREMY	1-RB2-32.1
L6	GARVIN D CRAIG & EYDIE M	1-RB2M-54.2
M6	RICHTER ELWOOD F JR & C A	1-RB2M-56.1
N6	RICHTER ELWOOD F JR	1-RB2M-56
O6	ASBURY RYAN & ANNE	1-RB2-31.5
P6	ANDREWS JANET M TRUSTEE	1-RB2-32
Q6	PINTER EUGENE M & JOAN	1-RB2-33.2
R6	RAHBAR AHMAD CREDIT SHELTER TRUST	13-2-102
S6	BRAUNLICH EARL FRITZ & JAMIE LYNN	13-2-104
T6	WOLEN JOHN & MICHELLE	13-2-102.3
U6	BRAUNLICH EARL FRITZ & JAMIE LYNN	13-2-102.4
V6	RENFORTH GEORGE III	13-2-16.2
W6	PERONI CONSTRUCTION INC	10-W95-112
X6	LONG RICHARD E ET UX	13-2-35
Y6	LAUTER FRANK ET AL	13-2-36
Z6	POLLACK RICHARD J ET UX	13-2-38.1
A7	GARVIN CORRINE A EST	13-2-38
B7	BURKE RICHARD & FITZPATRICK DEBRA	13-2-31.2
C7	MILLER GEORGE W ET AL	13-2-79
D7	GARVIN JOHN A & KAREN L	13-2-78
E7	ROMINE WANDA KAY	13-2-77
F7	BOWSER MARY ANNE	13-2-76
G7	GARVIN JOHN ARTHUR & KAREN L	13-2-75
H7	GARVIN JOHN A & KAREN L	13-2-73
I7	MUSTACHIO EMILY A & GARVIN GRANT W	13-2-72
J7	GARVIN CORRINE A EST	13-2-98
K7	GARVIN CORRINE A EST	13-2-99
L7	GARVIN CORRINE A EST	13-2-100
M7	GARVIN CORRINE A EST	13-2-101.1
N7	GARVIN CORRINE A EST	13-2-101
O7	MCGUIRE PHILIP C	13-4-21.4
P7	FISHER DEBRA ANN GAMES & GALEN E	13-4-22.5
Q7	WEST RICHARD D JR	13-4-22.24
R7	GAMES MARY VIRGINIA - TOD	13-4-22.2
S7	GAMES FRED & MARY V	13-4-22.17
T7	FISHER DEBRA ANN GAMES & GALEN E	13-4-22.3
U7	FISHER DEBRA ANN GAMES & GALEN E	13-4-22.5
V7	ORLOFSKE SEAN A & JENNIFER L	13-4-22.6
W7	FISHER DEBRA ANN GAMES & GALEN E	13-4-22.3
X7	HOFFMASTER KEVIN & CRYSTAL	13-4-22.27
Y7	BRINKMEIER BRUCE & TAMARA	13-4-22.14
Z7	COULLING LOUISE S ET AL	13-3-3
A8	OHIO COUNTY COAL RESOURCES INC	13-3-3.1
B8	ALEXANDER LORRAINE	13-7-18
C8	ALEXANDER LORRAINE	13-7-18.1
D8	ALEXANDER LORRAINE	13-7-20
E8	BOWMAN MICHAEL ET UX	13-8-28
F8	SAMPSON EDITH VIRGINIA EST	13-7-19
G8	NARRISH KEVIN	13-8-30
H8	SOUTH CHRISTOPHER C	13-8-31
I8	KOSTELECKY JOSEPH J JR & CAROLYN - TOD	13-8-31.1
J8	FUNK CHARLES D ET UX	13-8-32
K8	LOY EUGENE EST ET AL	13-8-1
L8	LIBERTY JOHN ET UX	13-8-10

03/31/2023

REVISIONS:	COMPANY:	 	
	OPERATOR'S	DAVID REINBEAU MSH	API #:
	WELL #:	201H	47-051-02440
	DISTRICT:	UNION	COUNTY:
			MARSHALL
			STATE:
			WV
			DATE:
			09-28-2022
			DRAWN BY:
			N. MANO
			SCALE:
			N/A
			DRAWING NO:
			WELL LOCATION PLAT 5