

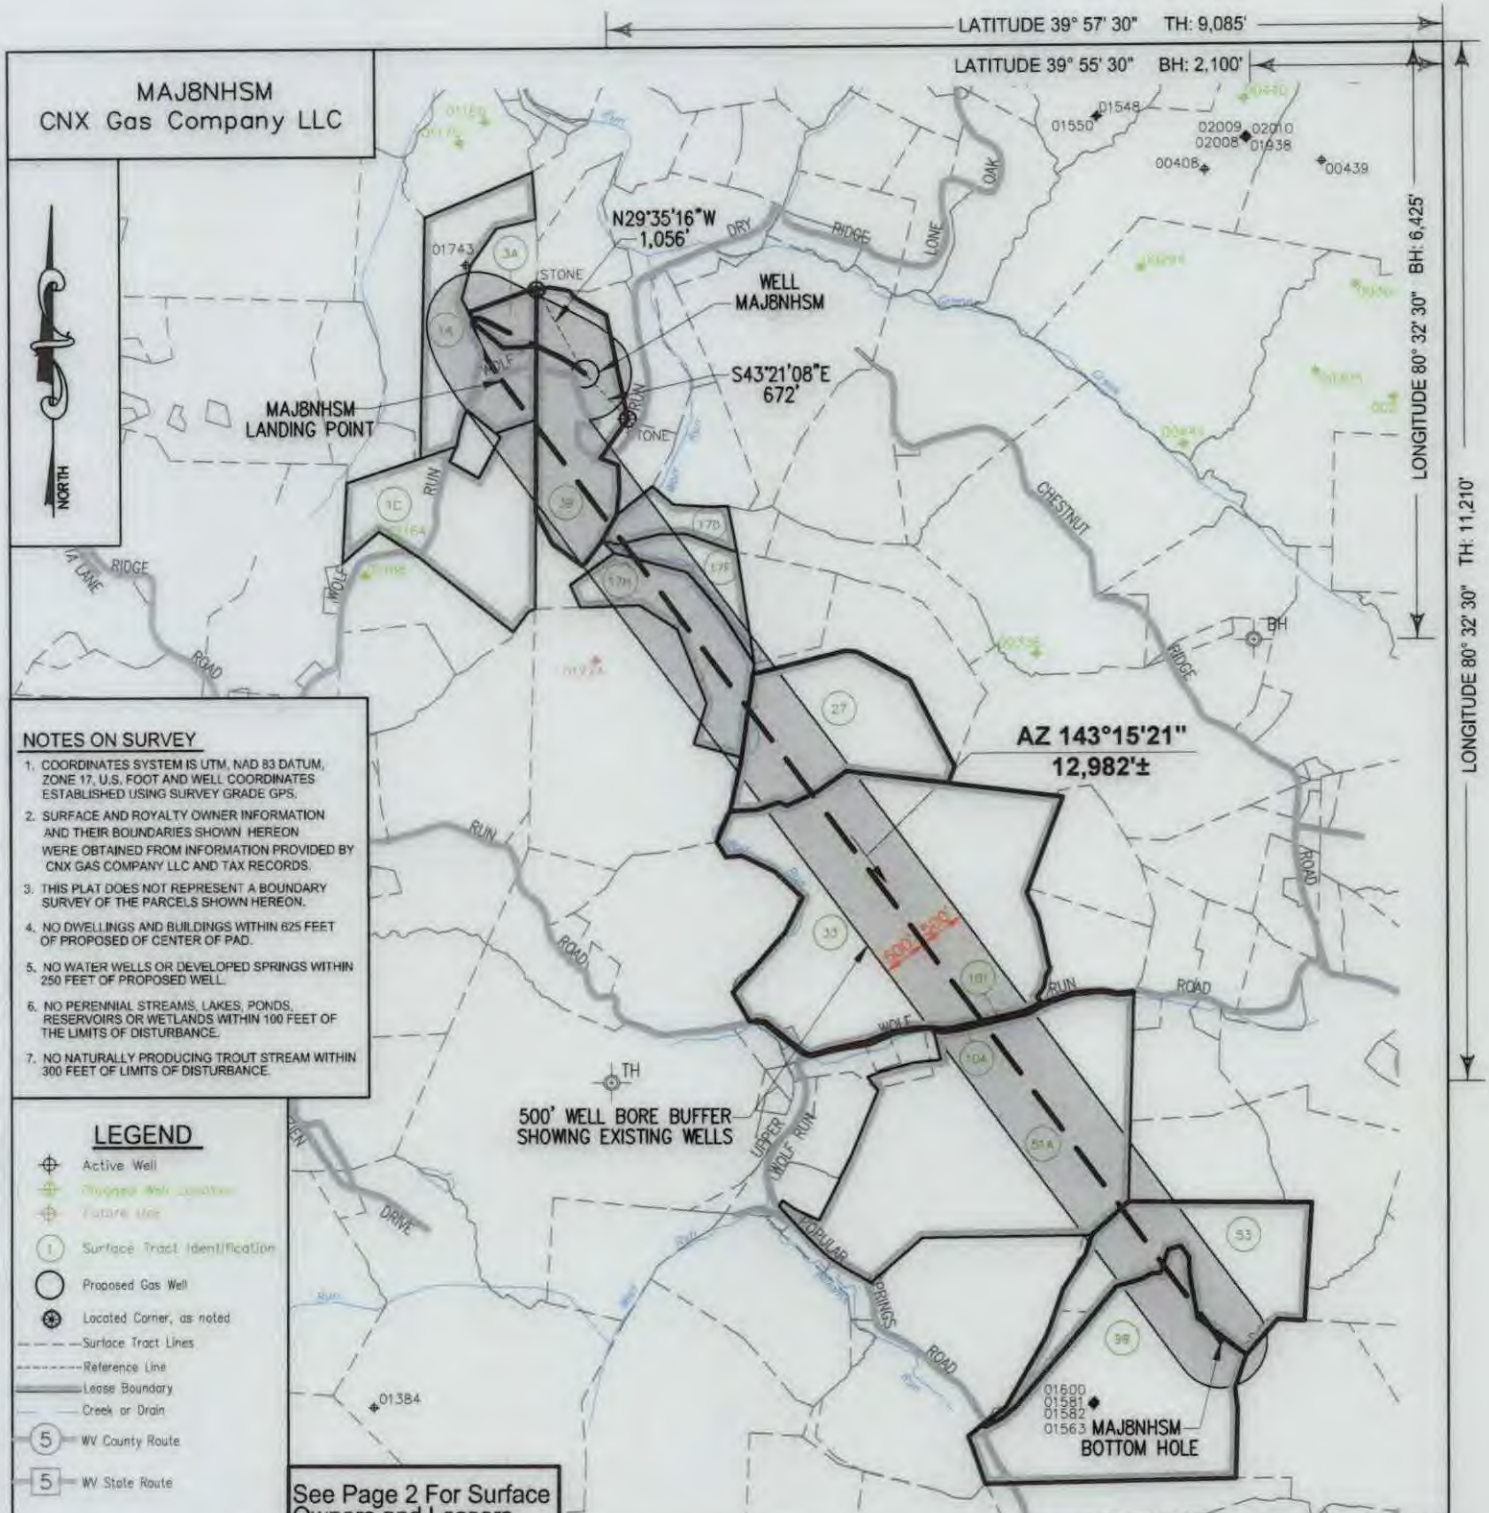


MAJ8NHSM CNX Gas Company LLC		LATITUDE 39° 57' 30" TH: 9,085'	
		LATITUDE 39° 55' 30" BH: 2,100'	
		LONGITUDE 80° 32' 30" TH: 11,210'	
NOTES ON SURVEY 1. COORDINATES SYSTEM IS UTM, NAD 83 DATUM, ZONE 17. U.S. FOOT AND WELL COORDINATES ESTABLISHED USING SURVEY GRADE GPS. 2. SURFACE AND ROYALTY OWNER INFORMATION AND THEIR BOUNDARIES SHOWN HEREON WERE OBTAINED FROM INFORMATION PROVIDED BY CNX GAS COMPANY LLC AND TAX RECORDS. 3. THIS PLAT DOES NOT REPRESENT A BOUNDARY SURVEY OF THE PARCELS SHOWN HEREON. 4. NO DWELLINGS AND BUILDINGS WITHIN 625 FEET OF PROPOSED OF CENTER OF PAD. 5. NO WATER WELLS OR DEVELOPED SPRINGS WITHIN 250 FEET OF PROPOSED WELL. 6. NO PERENNIAL STREAMS, LAKES, PONDS, RESERVOIRS OR WETLANDS WITHIN 100 FEET OF THE LIMITS OF DISTURBANCE. 7. NO NATURALLY PRODUCING TROUT STREAM WITHIN 300 FEET OF LIMITS OF DISTURBANCE.			
LEGEND ● Active Well ● Proposed Gas Well ● Located Corner, as noted --- Surface Tract Lines --- Reference Line --- Lease Boundary --- Creek or Drain 5 WV County Route 5 WV State Route			
See Page 2 For Surface Owners and Lessors			
(●) Denotes Location of Well on United States Topographic Maps			
		I, the undersigned, hereby certify that this plat is correct to the best of my knowledge and belief and shows all the information required by law and the regulations issued and prescribed by the Department of Environmental Protection. <i>L. L. S. 2394</i> L. L. S. 2394	
FILE NO: _____ DRAWING NO: _____ SCALE: 1" = 2000' MINIMUM DEGREE OF ACCURACY: 1:2500 PROVEN SOURCE OF ELEVATION: NGS CORS Station		DATE: SEPTEMBER 29 20 25 OPERATORS WELL NO: _____ API WELL NO: 47 - 051 - 02554 STATE COUNTY PERMIT	
WELL TYPE: ☐ OIL ☒ GAS ☐ LIQUID INJECTION ☐ WASTE DISPOSAL (IF GAS) PRODUCTION: ☐ STORAGE ☐ DEEP ☒ SHALLOW LOCATION ELEVATION: 1190.7' WATERSHED: Upper Wheeling Creek QUADRANGLE: Majorsville DISTRICT: Webster COUNTY: Marshall SURFACE OWNER: John S. Kutis and Sylvia M. Kutis, Trustees of the John and Sylvia Kutis 2020 Irrevocable Trust dated March 12, 2020 ACREAGE: 53.20 ± ROYALTY OWNER: John and Sylvia Kutis 2020 Irrevocable Trust, dated 03/12/2020 LEASE NO: 192678000 ACREAGE: 53.20 ± PROPOSED WORK: ☒ DRILL ☐ CONVERT ☐ DRILL DEEPER ☒ FRACTURE OR STIMULATE ☐ PLUG OFF OLD FORMATION ☐ PERFORATE NEW FORMATION ☐ OTHER PHYSICAL CHANGE IN WELL (SPECIFY) ☐ PLUG AND ABANDON ☐ CLEAN OUT AND REPLUG TARGET FORMATION: Marcellus ESTIMATED DEPTH:TVD: 6,632'			
WELL OPERATOR: CNX Gas Company LLC ADDRESS: 1000 Horizon Vue Drive Canonsburg, PA 15317		DESIGNATED AGENT: Anthony Kendziora ADDRESS: 111 Avondale Road Fairmont, WV 26554	

MAJ8NHSM CNX Gas Company LLC		PAGE 2 OF 3	
TRACT ID	SURFACE OWNER	LESSOR	PIN
1A	Russell W. Strope, et al	Russell W. Strope Craig D. Strope Donna J. Strope Great Lakes Energy Partners, LLC. Range Resources - Appalachia, LLC Chesapeake Appalachia, LLC. Chesapeake Appalachia, LLC. Statoil USA Onshore Properties Inc. SWN Exchange Titleholder, LLC Statoil USA Onshore Properties Inc. SWN Production Company, LLC Equinor USA Onshore Properties Inc. Equinor USA Onshore Properties Inc. SWN Production Company, LLC	13-6-19
TRACT ID	SURFACE OWNER	LESSOR	PIN
1C	Russell W. Strope, et al	Russell W. Strope Craig D. Strope Donna J. Strope Great Lakes Energy Partners, LLC. Range Resources - Appalachia, LLC Chesapeake Appalachia, LLC. Chesapeake Appalachia, LLC. Statoil USA Onshore Properties Inc. SWN Exchange Titleholder, LLC Statoil USA Onshore Properties Inc. SWN Production Company, LLC Equinor USA Onshore Properties Inc. Equinor USA Onshore Properties Inc. SWN Production Company, LLC	13-9-13
TRACT ID	SURFACE OWNER	LESSOR	PIN
3A	John S. & Sylvia M. Kutis Irrevocable Trust	John S. Kutis and Sylvia M. Kutis, a/k/a Sylvia M. Kutis, h/w Chevron U.S.A., Inc. Chevron U.S.A., Inc. Chesapeake Appalachia, LLC. Statoil USA Onshore Properties Inc. SWN Exchange Titleholder, LLC Statoil USA Onshore Properties Inc. SWN Production Company, LLC Equinor USA Onshore Properties Inc. Equinor USA Onshore Properties Inc. SWN Production Company, LLC	p/o 13-6-20
TRACT ID	SURFACE OWNER	LESSOR	PIN
3B	John S. & Sylvia M. Kutis Irrevocable Trust	John S. Kutis and Sylvia M. Kutis, a/k/a Sylvia M. Kutis, h/w Chevron U.S.A., Inc. Chevron U.S.A., Inc. Chesapeake Appalachia, LLC. Statoil USA Onshore Properties Inc. SWN Exchange Titleholder, LLC Statoil USA Onshore Properties Inc. SWN Production Company, LLC Equinor USA Onshore Properties Inc. Equinor USA Onshore Properties Inc. SWN Production Company, LLC	13-10-1
TRACT ID	SURFACE OWNER	LESSOR	PIN
17D	Robert Phillip Miner and Karen Marie Clegg	Bounty Minerals, LLC	13-6-42
TRACT ID	SURFACE OWNER	LESSOR	PIN
17F	Robert Phillip Miner and Karen Marie Clegg	Bounty Minerals, LLC	13-10-3

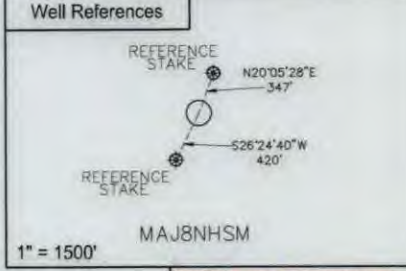


SURFACE HOLE LOCATION (SHL)	
UTM 17 NAD 83	
N: 4419803.86	
E: 536395.87	
NAD 83, WV NORTH	
N: 521765.938	
E: 1667288.976	
LAT/LON DATUM NAD 83	
LAT: 39°55'39.213"	
LO: 80°34'26.645"	
LANDING POINT	
UTM 17 NAD 83	
N: 4419777.79	
E: 536121.68	
NAD 83, WV NORTH	
N: 521695.418	
E: 1666387.772	
LAT/LON DATUM NAD 83	
LAT: 39°55'38.409"	
LO: 80°34'38.202"	

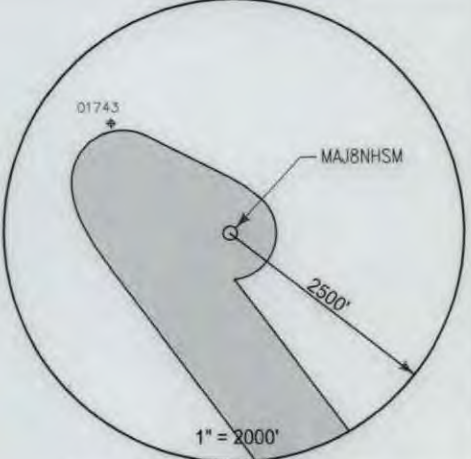

BOTTOM HOLE LOCATION (BHL)	
UTM 17 NAD 83	
N: 4416648.31	
E: 538540.68	
NAD 83, WV NORTH	
N: 511293.331	
E: 1674153.902	
LAT/LON DATUM NAD 83	
LAT: 39°53'56.521"	
LO: 80°32'56.958"	



I, the undersigned, hereby certify that this plat is correct to the best of my knowledge and belief and shows all the information required by law and the regulations issued and prescribed by the Department of Environmental Protection.

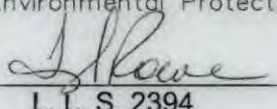
L. L. S. 2394



FILE NO:	DATE: SEPTEMBER 29 20 25
DRAWING NO:	OPERATORS WELL NO:
SCALE: 1" = 1000'	API WELL NO
MINIMUM DEGREE OF ACCURACY: 1:2500	47 - 051 - 02554
PROVEN SOURCE OF ELEVATION: NGS CORS Station	STATE COUNTY PERMIT



STATE OF WEST VIRGINIA
DEPARTMENT OF ENVIRONMENTAL PROTECTION
OIL AND GAS DIVISION

WELL TYPE: ☐ OIL ☒ GAS ☐ LIQUID INJECTION ☐ WASTE DISPOSAL	QUADRANGLE: Majorsville
(IF GAS) PRODUCTION: ☐ STORAGE ☐ DEEP ☒ SHALLOW	DISTRICT: Webster COUNTY: Marshall
LOCATION ELEVATION: 1190.7' WATERSHED: Upper Wheeling Creek	SURFACE OWNER: John S. Kutis and Sylvia M. Kutis, Trustees of the John and Sylvia Kutis 2020 Irrevocable Trust dated March 12, 2020
ROYALTY OWNER: John and Sylvia Kutis 2020 Irrevocable Trust, dated 03/12/2020	LEASE NO: 192678000
PROPOSED WORK: ☒ DRILL ☐ CONVERT ☐ DRILL DEEPER ☒ FRACTURE OR STIMULATE ☐ PLUG OFF OLD FORMATION	ACREAGE: 53.20 ±
☐ PERFORATE NEW FORMATION ☐ OTHER PHYSICAL CHANGE IN WELL (SPECIFY)	ACREAGE: 53.20 ±
☐ PLUG AND ABANDON ☐ CLEAN OUT AND REPLUG	TARGET FORMATION: Marcellus ESTIMATED DEPTH: TVD: 6,632'
WELL OPERATOR: CNX Gas Company LLC	DESIGNATED AGENT: Anthony Kendziora
ADDRESS: 1000 Horizon Vue Drive	ADDRESS: 111 Avondale Road
Canonsburg, PA 15317	Fairmont, WV 26554

MAJ8NHSM CNX Gas Company LLC		PAGE 3 OF 3	
TRACT ID	SURFACE OWNER	LESSOR	PIN
17H	Robert Phillip Miner and Karen Marie Clegg	Bounty Minerals, LLC	15-10-4
TRACT ID	SURFACE OWNER	LESSOR	PIN
27	Joseph R. Pettit, et ux	Sandra J. Gregg, single	15-10-13
TRACT ID	SURFACE OWNER	LESSOR	PIN
33	Thomas James Conway Jr., et al	Herbert L. Burns, single	15-10-12
		The Manufacturers Light and Heat Company	
		Columbia Gas Transmission Corporation	
		Columbia Gas Transmission, LLC	
		NiSource Energy Ventures, LLC	
		NiSource Energy Ventures, LLC	
		CNX Gas Company, LLC	
		Noble Energy, Inc	
		Columbia Energy Ventures, LLC	
		Chesapeake Appalachia, L.L.C.	
		Statoil USA Onshore Properties Inc.	
		SWN Exchange Titleholder, LLC	
		Statoil USA Onshore Properties Inc.	
		SWN Production Company, LLC	
		Equinor USA Onshore Properties Inc.	
		Equinor USA Onshore Properties Inc.	
		SWN Production Company, LLC	
TRACT ID	SURFACE OWNER	LESSOR	PIN
51A	Deborah K. Perkins, et al	O. E. Burge and Sarah L. Burge, his wife	15-13-21
		The Manufacturers Light and Heat Company	
		Columbia Gas Transmission Corporation	
		Columbia Gas Transmission, LLC	
		NiSource Energy Ventures, LLC	
		NiSource Energy Ventures, LLC	
		Columbia Energy Ventures, LLC	
		CNX Gas Company, LLC	
		Noble Energy, Inc	
		HG Energy II Appalachia, LLC	
TRACT ID	SURFACE OWNER	LESSOR	PIN
53	Mary A. Blake	Margaret M. Yoho and Guy Yoho, her husband; Bernice May Wise, widow; Mary V. Pettit and Russell Pettit, her husband; Lloyd S. Hewitt and Eva Hewitt, his wife; William Hewitt and Aretta Hewitt, his wife; Paul Hewitt and Reva Hewitt, his wife; Ruth Wise and Andrew Wise, her husband; Blanche Hewitt, widow	15-12-2
		The Manufacturers Light and Heat Company	
		Columbia Gas Transmission Corporation	
		Columbia Gas Transmission, LLC	
		NiSource Energy Ventures, LLC	
		NiSource Energy Ventures, LLC	
		CNX Gas Company, LLC	
		Noble Energy, Inc	
		CNX Gas Company, LLC	
		Noble Energy, Inc	
		Chesapeake Appalachia, L.L.C.	
		Statoil USA Onshore Properties Inc.	
		SWN Exchange Titleholder, LLC	
		Statoil USA Onshore Properties Inc.	
		SWN Production Company, LLC	
		Equinor USA Onshore Properties Inc.	
		Equinor USA Onshore Properties Inc.	
		SWN Production Company, LLC	
		Expand Appalachia LLC	
TRACT ID	SURFACE OWNER	LESSOR	PIN
99	Michael A. Dunn, et ux	Michael A. Dunn and Kandy R. Dunn, husband and wife	15-12-3 15-12-3.1
		Great Lakes Energy Partners, L.L.C.	
		Range Resources - Appalachia, LLC	
		Chesapeake Appalachia, LLC	
		Chesapeake Appalachia, L.L.C.	
		Statoil USA Onshore Properties Inc.	
		SWN Exchange Titleholder LLC	
		SWN Production Company, LLC	
		Expand Appalachia LLC	
TRACT ID	SURFACE OWNER	LESSOR	PIN
101	West Virginia Dept. of Transportation	The West Virginia Department of Transportation, Division of Highways	p/o 15-10-12
TRACT ID	SURFACE OWNER	LESSOR	PIN
104	West Virginia Dept. of Transportation	The West Virginia Department of Transportation, Division of Highways	15-13-Parcel Unknown

10/24/2025