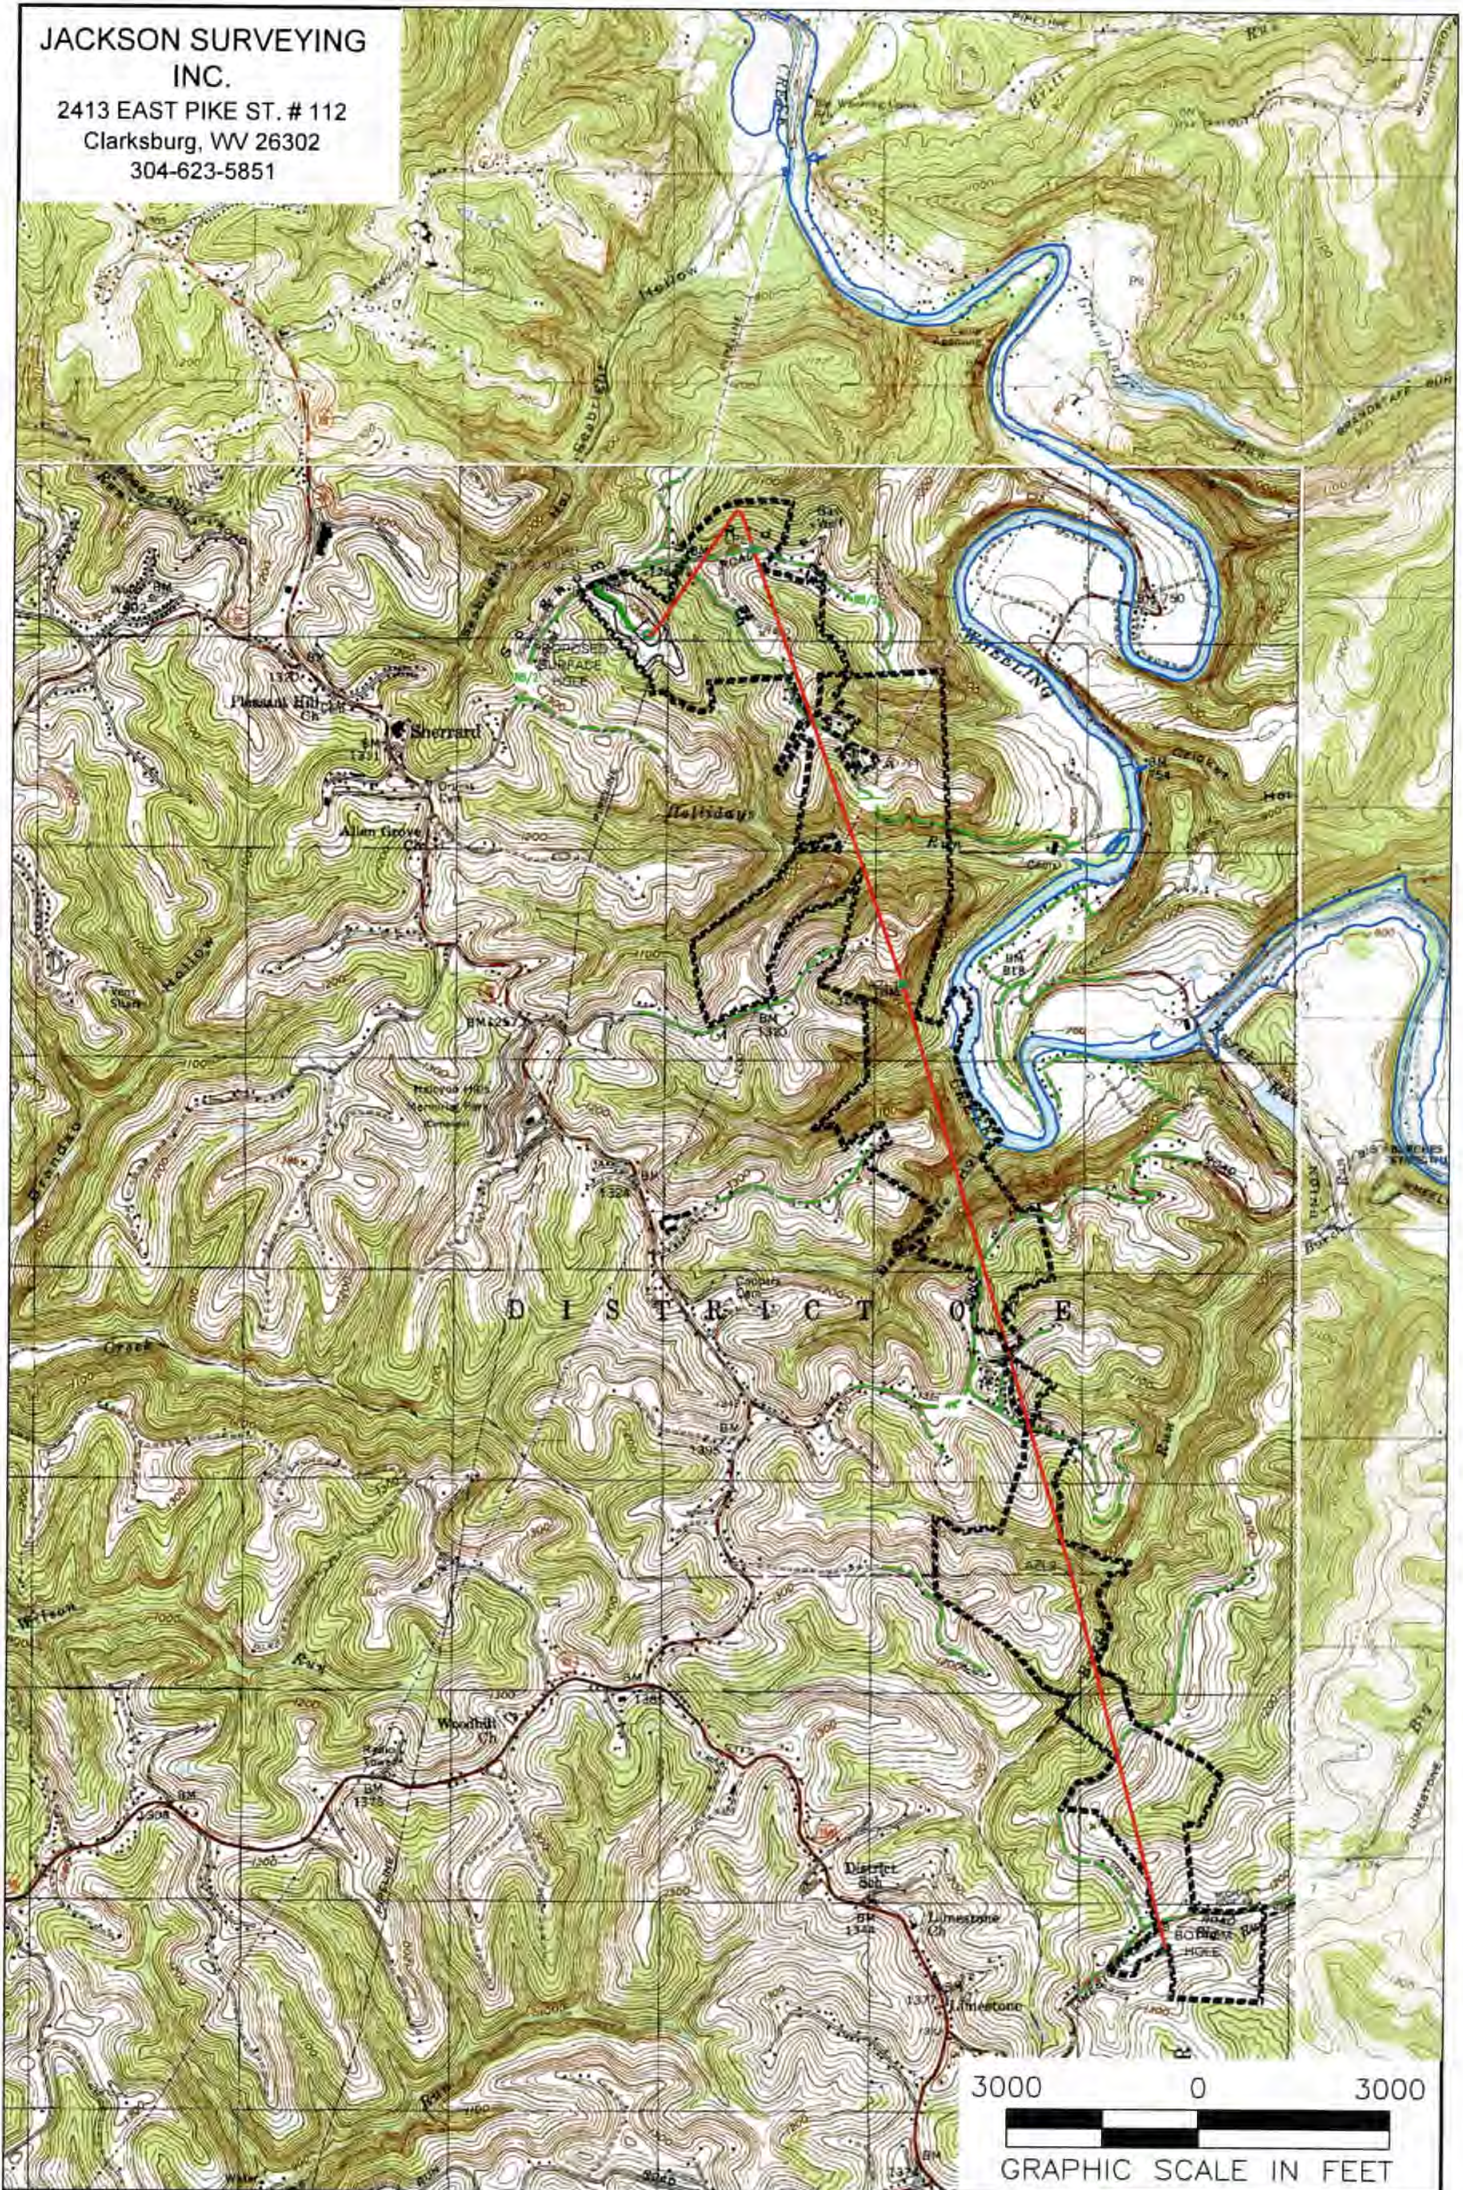


JACKSON SURVEYING**INC.**

2413 EAST PIKE ST. # 112

Clarksburg, WV 26302

304-623-5851

**NOTES ON SURVEY**

1. SURFACE AND ROYALTY OWNER INFORMATION AND THEIR BOUNDARIES SHOWN HEREON WERE PLOTTED FROM DEEDS AND/OR TAX PARCEL MAPS PROVIDED BY CLIENT AND/OR FIELD LOCATIONS.
2. THIS PLAT DOES NOT REPRESENT A BOUNDARY SURVEY OF THE PARCELS SHOWN HEREON
3. ALL INSETS ARE GRID NORTH UNLESS OTHERWISE DEPICTED.

LEGEND:

- PROPOSED SURFACE HOLE / BOTTOM HOLE
- EXISTING / PRODUCING WELLHEAD
- LPL LANDING POINT LOCATION
- FLOOD PLAIN

- ACCESS ROAD
- PUBLIC ROAD
- ACCESS ROAD TO PRIV. SITE
- LEASE BOUNDARY
- PROPOSED PATH

06/20/2025

WELL OPERATOR:
EXPAND OPERATING LLCADDRESS:
1300 FORT PIERPONT ROAD, SUITE 200 MORGANTOWN, WV 26508SURFACE OWNER:
SHELLY A. & DAVID W. REINBEAUWELL (FARM) NAME:
DAVID REINBEAU MSHCOUNTY - CODE
MARSHALL - 051USGS 7 1/2 QUADRANGLE MAP NAME
MOUNDSVILLE, WVWELL #
210H

SERIAL #

DISTRICT;
UNION

JACKSON SURVEYING
INC.
2413 EAST PIKE ST. # 112
Clarksburg, WV 26302
304-623-5851



SURFACE HOLE LOCATION (SHL):
UTM (NAD83, ZONE 17, METERS):
NORTHING: 4,427,010.498
EASTING: 528,906.218
LANDING POINT LOCATION (LPL):
UTM (NAD83, ZONE 17, METERS):
NORTHING: 4,427,421.830
EASTING: 529,404.643
BOTTOM HOLE LOCATION (BHL):
UTM (NAD83, ZONE 17, METERS):
NORTHING: 4,420,779.520
EASTING: 531,419.180

Latitude: 39°57'30" BOTTOM HOLE

LINE	BEARING	DISTANCE	DESCRIPTION	MONUMENT
L1	N 19°41'42" W	1068.53'	SHL TO LANDMARK	FENCE CORNER
L2	N 59°16'26" W	1300.92'	SHL TO LANDMARK	FENCE CORNER
LINE	BEARING	DISTANCE	CURVE LENGTH	DESCRIPTION
L3	N 51°27'48" E	2106.63'	3086.94'	SHL TO LPL



GRID NORTH
UTM, NAD83 DATUM, ZONE 17, US FT

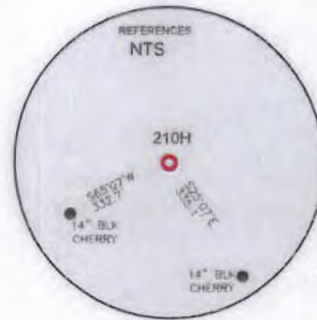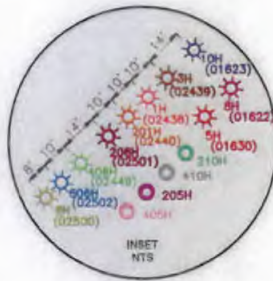

WELL RESTRICTIONS

1. NO OCCUPIED DWELLINGS > 2500 SQ. FT. WITHIN 625 FEET OF CENTER OF PAD.
2. NO AGRICULTURE BUILDINGS > 2500 SQ. FT. WITHIN 625 FEET OF CENTER OF PAD.
3. NO WATER WELLS OR DEVELOPED SPRINGS ARE WITHIN 250 FEET OF PROPOSED WELL.
4. NO PERENNIAL STREAMS, LAKES, PONDS, OR RESERVOIRS WITHIN 100 FEET OF THE LIMITS OF DISTURBANCE.
5. NO NATURALLY PRODUCING TROUT STREAM WITHIN 300 FEET OF LIMITS OF DISTURBANCE.
6. NO GROUND INTAKE OR PUBLIC WATER SUPPLY WITHIN 1000 FEET OF WELL PAD, LIMITS OF DISTURBANCE, E & S CONTROLS OR PUBLIC WATER SUPPLY.

NOTES ON SURVEY

1. SURFACE AND ROYALTY OWNER INFORMATION AND THEIR BOUNDARIES SHOWN HEREON WERE PLOTTED FROM DEEDS AND/OR TAX PARCEL MAPS PROVIDED BY CLIENT AND/OR FIELD LOCATIONS.
2. THIS PLAT DOES NOT REPRESENT A BOUNDARY SURVEY OF THE PARCELS SHOWN HEREON.
4. ALL INSETS ARE GRID NORTH UNLESS OTHERWISE DEPICTED.

I, THE UNDERSIGNED, HEREBY CERTIFY THAT THIS PLAT IS CORRECT TO THE BEST OF MY KNOWLEDGE AND BELIEF AND SHOWS ALL THE INFORMATION REQUIRED BY LAW AND REGULATIONS ISSUED AND PRESCRIBED BY THE DEPARTMENT OF ENVIRONMENTAL PROTECTION.

P.S. 708

David L Jackson



2000 0 2000

GRAPHIC SCALE IN FEET

COMPANY:

expand



(+) DENOTES LOCATION OF WELL ON UNITED STATES TOPOGRAPHIC MAPS

WVDEP
OFFICE OF OIL & GAS
601 57TH STREET
CHARLESTON, WV 25034

MINIMUM
DEGREE OF
ACCURACY: 1/200
PROVEN SURVEY
SOURCE OF GRADE GPS
ELEVATION: (NAVD 88, US FT)

DAVID REINBEAU MSH
OPERATOR'S WELL #: 210H
API WELL #: 47 051 02556
STATE COUNTY PERMIT

WELL TYPE: OIL WASTE DISPOSAL PRODUCTION ☒ DEEP GAS ☒ LIQUID INJECTION STORAGE SHALLOW ☒
WATERSHED: HOLLIDAYS RUN OF WHEELING CREEK (HUC-10) ELEVATION: 1250.6'
DISTRICT: UNION COUNTY: MARSHALL QUADRANGLE: MOUNDSVILLE, WV
SURFACE OWNER: SHELLY A. & DAVID W. REINBEAU ACREAGE: ±50.88
OIL & GAS ROYALTY OWNER: SHELLY A. & DAVID W. REINBEAU ACREAGE: ±50.88
DRILL ☒ DRILL DEEPER REDRILL FRACTURE OR STIMULATE ☒ PLUG OFF OLD FORMATION PERFORATE NEW FORMATION
CONVERT PLUG & ABANDON CLEAN OUT & REPLUG OTHER CHANGE (SPECIFY) 06/20/2025
TARGET FORMATION: MARCELLUS ESTIMATED DEPTH: 6,528 TVD 30,082 TMD

WELL OPERATOR: EXPAND OPERATING LLC
ADDRESS: 1300 FORT PIERPONT ROAD, SUITE 200
CITY: MORGANTOWN STATE: WV ZIP CODE: 26508

DESIGNATED AGENT: BRITTANY WOODY
ADDRESS: 1300 FORT PIERPONT ROAD, SUITE 200
CITY: MORGANTOWN STATE: WV ZIP CODE: 26508

LEGEND:

- PROPOSED SURFACE HOLE / BOTTOM HOLE
- EXISTING / PRODUCING WELLHEAD
- LPL: LANDING POINT LOCATION
- EXISTING WATER WELL
- EXISTING SPRING

- SURVEYED BOUNDARY
- DRILLING UNIT
- LEASE BOUNDARY
- PROPOSED PATH

REVISIONS:

DATE: 04-23-2025


DRAWN BY: N. MANO

SCALE: 1" = 2000'

DRAWING NO:

WELL LOCATION PLAT

2413 EAST PIKE ST. # 112
Clarksburg, WV 26302
304-623-5851

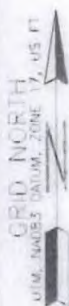

P.S. 708

David L Jackson

06/20/2025

REVISIONS: 47-051-02556	COMPANY: 		
	OPERATOR'S DAVID REINBEAU MSH		DATE: 04-23-2025
	WELL #: 210H		DRAWN BY: N. MANO
	DISTRICT: UNION	COUNTY: MARSHALL	SCALE: N/A
		STATE: WV	DRAWING NO:
			WELL LOCATION PLAT 2

JACKSON SURVEYING
INC.
2413 EAST PIKE ST. # 112
Clarksburg, WV 26302
304-623-5851



I, THE UNDERSIGNED, HEREBY CERTIFY THAT THIS PLAT IS
CORRECT TO THE BEST OF MY KNOWLEDGE AND BELIEF AND SHOWS
ALL THE INFORMATION REQUIRED BY LAW AND REGULATIONS ISSUED
AND PRESCRIBED BY THE DEPARTMENT OF ENVIRONMENTAL PROTECTION.

P.S. 708

David L Jackson

06/20/2025

REVISIONS: 47-051-02556

COMPANY:



OPERATOR'S DAVID REINBEAU MSH
WELL #: 210H

DATE: 04-23-2025

DISTRICT:
UNION

COUNTY:
MARSHALL

STATE:
WV

DRAWN BY: N. MANO

SCALE: N/A

DRAWING NO:

WELL LOCATION PLAT 3

JACKSON SURVEYING
INC.
2413 EAST PIKE ST. # 112
Clarksburg, WV 26302
304-623-5851

DETAIL "A"



DETAIL "B"



DETAIL "C"



I, THE UNDERSIGNED, HEREBY CERTIFY THAT THIS PLAT IS
CORRECT TO THE BEST OF MY KNOWLEDGE AND BELIEF AND SHOWS
ALL THE INFORMATION REQUIRED BY LAW AND REGULATIONS ISSUED
AND PRESCRIBED BY THE DEPARTMENT OF ENVIRONMENTAL PROTECTION.

P.S. 708

David L Jackson

06/20/2025

REVISIONS: 47-051-02556

COMPANY:

expand

OPERATOR'S

DAVID REINBEAU MSH

DATE: 04-23-2025

WELL #:

210H

DRAWN BY: N. MANO

DISTRICT:
UNION

COUNTY:
MARSHALL

STATE:
WV

SCALE: N/A

DRAWING NO:

WELL LOCATION PLAT 4

JACKSON SURVEYING
INC.
2413 EAST PIKE ST. # 112
Clarksburg, WV 26302
304-623-5851

WELL BORE TRACTS		
TRACT	SURFACE OWNER (S) / ROYALTY OWNER (R)	TAX PARCEL
1	REINBEAU SHELLY A & DAVID W (S/R)	13-8-29
TRACT	SURFACE OWNER (S)	TAX PARCEL
2	KOSEM DEBBIE & KARL (S)	13-8-32
3	CUSTER RITA M ET AL (S)	13-8-1
4	BLACK BONNIE J TRUST (S)	13-3-12
5	KNOX VERNON GLEN ET UX (S)	13-8-35
6	ROUSH MATTHEW G (S)	13-8-34
7	SHEPHERD STANLEY MICHAEL (S)	13-8-7.1
8	SHEPHERD STANLEY MICHAEL (S)	13-8-7.2
9	SHEPHERD MARILYN S (S)	13-8-7.3
10	FISHER CHARLES (S)	13-8-7.6
11	FISHER CHARLES B (S)	13-8-7.5
12	PATRICK LOGAN & AMY E (S)	13-8-10.4
13	KINNEER JAMIE ET UX (S)	13-8-7.9
14	KINNEER VERNON A JR ET AL (S)	13-8-7
15	KINNEER VERNON A JR & JAMIE (S)	13-8-6
16	ROCKY PEARL FARM LLC (S)	13-9-6
17	CUNNINGHAM GEORGE A (S)	13-9-3
18	CUNNINGHAM BESSIE JANE (S)	13-9-11
19	SHERMAN FAMILY TRUST (S)	13-9-26
20	MARSHALL LAND LLC (S)	13-9-12
21	MCWHORTER WILLIAM L III & CRYSTAL A (S)	13-9-25.2
22	MCWHORTER WILLIAM L III & CRYSTAL A (S)	13-9-25
23	MCWHORTER WILLIAM L JR & DEBRA K - TOD (S)	13-9-25.1
24	MCWHORTER WILLIAM L JR & DEBRA K - TOD (S)	13-14-14
25	NORRIS THOMAS E JR & LINDA L (S)	13-14-18.1
26	BLAND WILLIAM THOMAS JR ET UX (S)	13-14A-15
27	BLAND WILLIAM THOMAS JR ET UX (S)	13-14A-14
28	OSTRANDER JIMMY L (S)	13-14A-13
29	BLAND WILLIAM T JR & TERESA L (S)	13-14-17.1
30	MARSHALL COUNTY SEWERAGE DIST (S)	13-14A-41
31	BRIGGS SUSAN (S)	13-14A-3
32	PATTERSON RONALD L JR ET AL (S)	13-14A-2
33	ROGERSON MICHAEL A (S)	13-14-23
34	GRAY CAROLYN L (S)	13-14-24.2
35	SMITH RICHARD A (S)	14-5-27
36	HUNTT DAVID (S)	15-2-17
37	HUNTT DAVID (S)	15-2-18.1
38	ECO-VRINDABAN INC (S)	15-2-17.2
39	LOGSDON JUDITH A - TOD (S)	15-7-3
40	GEETA (S)	15-7-6

*Highlighted Parcels may be impacted during drilled.

ADJOINING OWNERS TABLE		
TRACT	SURFACE OWNER	TAX PARCEL
A	BOWMAN MICHAEL J & CONSTANCE G	13 7 21
B	ALEXANDER LORRAINE - TOD	13 7 20
C	ALEXANDER LORRAINE - TOD	13-7-18.1
D	ALEXANDER LORRAINE - TOD	13-7-18
E	SAMPSON EDITH VIRGINIA EST	13-7-19
F	NARRISH KEVIN	13 8 30
G	SOUTH CHRISTOPHER C	13-8-31
H	KOSIELLECKY JOSEPH J JR & CAROLYN - TOD	13-8-31.1
I	BENSON WILLIAM A & COLLEEN V	13 8 33
J	BONACCI FRANK A	13-3-5.5
K	ARCHLY HLATHLR M	13-3-12.12
L	ARCHEY OLIVIA V	13 3 12.1
M	BLACK KENNETH WILLIAM - TOD	13-3-12.9
N	BLACK KENNETH W	13-3-12.10
O	MONTGOMERY JANET	13 3 12.13
P	MONTGOMERY JANET S	13 3 12.4
Q	LILLEY DEANNA KAY BLACK ET VIR	13-3-12.6
R	LILLEY DEANNA K & MICHAEL C	13-3-12.3
S	BLACK TERRY J	13-3-12.8
T	BLACK TERRY J	13-3-12.7
U	HART JOHN J & RENEE A	13-8-2.1
V	BLACK BONNIE J TRUST	13-3-12.2
W	BLACK BONNIE J TRUST	13-8-2
X	MYERS CARL V & DESIREE L	13-8-7.8
Y	MYERS CARL V & DESIREE L	13 8 7.4
Z	MYERS CARL V & DESIREE L	13-8-7.10
A2	CONSOLIDATION COAL COMPANY; MURRAY ENERGY C/O LAND DEPT	13 8 6.1
B2	KINNEER JAMIE E ET UX	13 8 6.2
C2	HOGG THOMAS G & DONN W ET AL	13 8 3
D2	KINNEER VERNON A JR ET AL	13-8-5
L2	OHIO COUNTY COAL RESOURCES INC	13 8 3.1
F2	DEBOLT JANICE L	13-9-1
G2	DEBOLT JANICE	13-9-2
H2	Meadow Lake Club CO	12 10 2
I2	MCWHORTER WILLIAM L III & CRYSTAL A	13-9-13
J2	MCWHORTER WILLIAM L III & CRYSTAL A	13-9-24
K2	NICHOLSON GARY A & LUCINDA K	13-14-18
L2	NORRIS THOMAS E JR & LINDA L	13-14-18.3
M2	BLAND WILLIAM THOMAS JR ET UX	13 14 18.2
N2	BURRALL KANDACE	13 14 17
O2	BLAND WILLIAM T JR & TERESA L	13 14 17.2
P2	ROBERTSON BRADFORD L	13 14 17.3
Q2	ROBINSON CHRISTOPHER D & STACY	13-14A-1
R2	HEWITT PAUL	13 14 22
S2	EQ1 TGH L EXPLORATION LLC	15 2 16
I2	PAYNE NORMA C ET AL	15-2-17.4
U2	ECO-VRINDABAN INC	15 2 17.1
V2	SNYDER HARRY B ET UX	15-2-14
W2	LOGSDON KEITH A & ROBIN S	15-7-4
X2	LOGSDON KEITH A & ROBIN S	15 7 4.1
Y2	GLLIA	15-7-19
Z2	GEETA	15-7-7
A3	ISKON - NEW MATHURA VRINDABAN	15-7-6.6
B3	PATEL KANTILAL ET UX	15-7-6.3
C3	PATEL KANTILAL ET UX	15-7-6.2
D3	WIESNER GEORGE L ET UX - TOD	15-7-2.1
E3	MELBERG MARY P - TOD	15-7-2.2
F3	FRIED GABRIEL	15 7 2.6
G3	GORAKSHYA-SEVA & ENV LDU; IR OF AMERICA INC	15-7-2
H3	ECO-VRINDABAN INC	15 2 18
I3	BLED SOE BILLY J JR & CLARA M	14 5 26.4
J3	BLED SOE DAVID R & KIMBERLY K	14-5-26.3
K3	BLED SOE DAVID R & KIMBERLY K	14 5 26.1
L3	SMITH EDWARD LEE II	14 5 26
M3	FOSILR CHARLES S ET UX	13-14-38.1
N3	GRAY CAROLYN L	13 14 24
O3	ROGLHSON JOHN A JR	13-14-26
P3	INGRAM RYAN A	13-14A-4
Q3	WILSON ROBERT D - TOD	13-14A-5
R3	BRANNAN DEBORAH J	13 14A 6
S3	SEDOSKI JOHN L ET UX	13 14A 7
T3	COLLINS MARILYN S - TOD	13-14A-8
U3	JEWELL FREDERICK A	13 14A 9
V3	BURRALL SIDNEY R JR	13-14A-10
W3	KITTLE CHRISTIE L	13-14A-11
X3	KITTLE CHRISTIE L	13 14A 12
Y3	NIXON RONALD L JR	13 14A 17
Z3	NIXON RONALD L JR	13 14A 16

06/20/2025

REVISIONS: 47-051-00556

COMPANY:



OPERATOR'S DAVID REINBEAU MSH
WELL #: 210H

DATE: 04-23-2025

DISTRICT:
UNION

COUNTY:
MARSHALL

STATE:
WV

DRAWN BY: N. MANO

SCALE: N/A

DRAWING NO:
WELL LOCATION PLAT 5

JACKSON SURVEYING
INC.
2413 EAST PIKE ST. # 112
Clarksburg, WV 26302
304-623-5851

ADJOINING OWNERS TABLE		
TRACT	SURFACE OWNER	TAX PARCEL
A4	NIXON RONALD L JR	13-14A-39
B4	NIXON RONALD L JR	13-14A-40
C4	PARRY COREY M & WADE CHASTIAN L A	13-14-15
D4	THOMPSON MICHAEL C & CRYSTAL M	13-14-13
E4	KELCH SCOTT EDWARD ET UX - TOD	13-9-29.5
F4	MYSLIWILC JOHN A & MARY ANN	13-9-26.2
G4	GOMPLRS SHANNON	13-9-28
H4	SHERMAN FAMILY TRUST	13-9-26.1
I4	SHLRMAN FAMILY TRUST	13-9-26.3
J4	BERTRAM BRIAN B & ADDIE L	13-9-29
K4	BERTRAM BRIAN B & ADDIE L	13-9-30
L4	EDISON MARK C ET UX - TOD	13-9-9
M4	EDISON MARK C ET UX - TOD	13-9-10
N4	LOY CHARLES L SR - TOD	13-9-4
O4	CUNNINGHAM GEORGE A	13-9-5
P4	LOY CHARLES E SR - TOD	13-9-5.2
Q4	WILSON RONALD A ET UX	13-9-5.3
R4	LOY CHARLES E SR - TOD	13-9-5.1
S4	EDISON MARK C ET UX - TOD	13-9-9.1
T4	JONLS NICHOLAS & LVL LNL J	13-9-8
U4	JONES NICHOLAS & EVELINE J	13-10-21.7
V4	GANTZER THOMAS P & JILL N	13-10-21.3
W4	RIGGLE STACY L	13-10-21.9
X4	MONTGOMERY TORIE	13-10-21.2
Y4	MELNIK BRUCE A ET UX	13-10-21.1
Z4	CONNLR AMBLR D & DAVID HANLS JR	13-8-12
A5	LILLEY CONSTANCE E - TOD	13-8-7.7
B5	LILLEY CONSTANCE E - TOD	13-8-10.1
C5	BIRKETT WILLIAM N III & CHASITY A	13-8-10.2
D5	ARCHEY LOIS E EST	13-8-8
E5	LIBERTY JOHN ET UX	13-8-10
F5	ARCHEY RODD ALLEN	13-8-10.3
G5	TAYLOR DAVID R LI UX	13-8-9
H5	MCCOMBS JOHN A SR, THOMAS L & BETH	13-8-11
I5	MCCOMBS JOHN A SR, THOMAS E & BETH	13-8-26
J5	REINBEAU SHELLY A & DAVID W	13-8-27
K5	BOWMAN MICHAEL ET UX	13-8-28

Highlighted Parcels may be impacted during drilled.

06/20/2025

REVISIONS: 47-051-02556	COMPANY: expand		
	OPERATOR'S DAVID REINBEAU MSH		DATE: 04-23-2025
	WELL #: 210H		DRAWN BY: N. MANO
	DISTRICT: UNION	COUNTY: MARSHALL	SCALE: N/A
		STATE: WV	DRAWING NO:
			WELL LOCATION PLAT 6