


JACKSON SURVEYING
INC.

2413 EAST PIKE ST. # 112
Clarksburg, WV 26302
304-623-5851

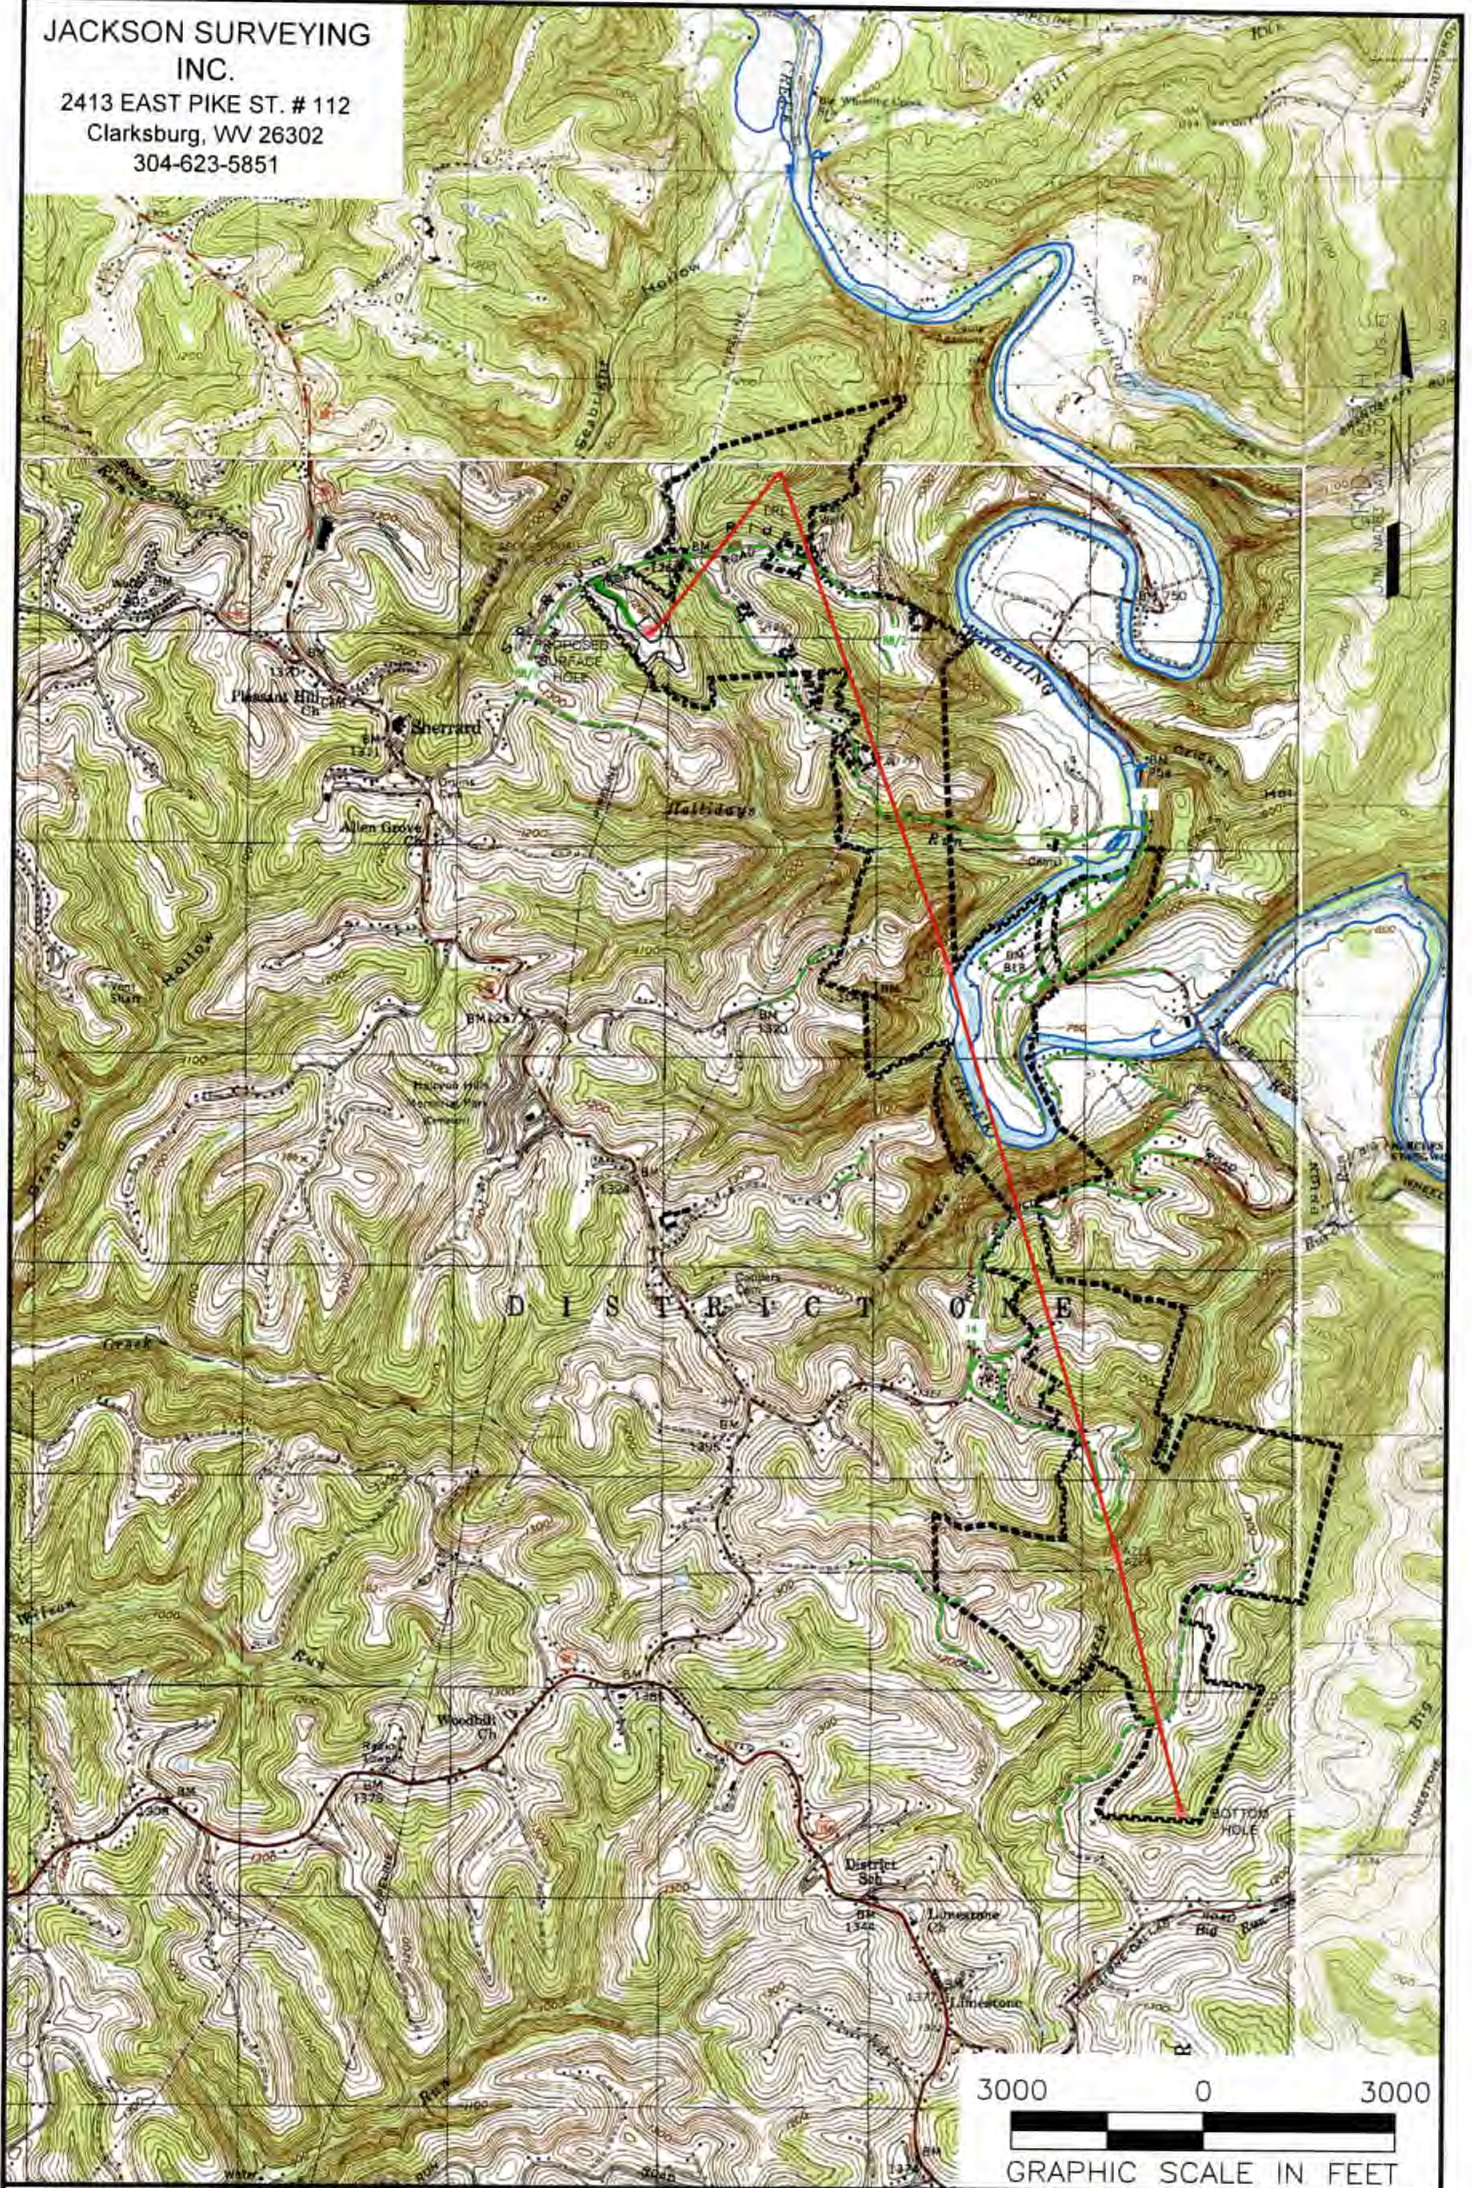

NOTES ON SURVEY

1. SURFACE AND ROYALTY OWNER INFORMATION AND THEIR BOUNDARIES SHOWN HEREON WERE PLOTTED FROM DEEDS AND/OR TAX PARCEL MAPS PROVIDED BY CLIENT AND/OR FIELD LOCATIONS.
2. THIS PLAT DOES NOT REPRESENT A BOUNDARY SURVEY OF THE PARCELS SHOWN HEREON.
4. ALL INSETS ARE GRID NORTH UNLESS OTHERWISE DEPICTED.

LEGEND:

- PROPOSED SURFACE HOLE / BOTTOM HOLE
- EXISTING / PRODUCING WELLHEAD
- LPL* LANDING POINT LOCATION
- FLOOD PLAIN

- ACCESS ROAD
- PUBLIC ROAD
- ACCESS ROAD TO PREV. SITE
- LEASE BOUNDARY
- PROPOSED PATH

06/20/2025

WELL OPERATOR:
EXPAND OPERATING LLC

ADDRESS:
1300 FORT PIERPONT ROAD, SUITE 200 MORGANTOWN, WV 26508

SURFACE OWNER:

WELL (FARM) NAME:
DAVID REINBEAU MSH

COUNTY - CODE
MARSHALL - 051

USGS 7 1/2 QUADRANGLE MAP NAME
MOUNDSVILLE, WV

WELL #
410H

SERIAL #

DISTRICT;
UNION

Latitude: 40°00'00" |

SURFACE HOLE 10,204'

JACKSON SURVEYING
INC.

2413 EAST PIKE ST. # 112
Clarksburg, WV 26302
304-623-5851

Latitude: 39°57'30" BOTTOM HOLE

1,800'




SURFACE HOLE LOCATION (SHL):
UTM (NAD83, ZONE 17, METERS):
NORTHING: 4,427,008.392
EASTING: 528,904.014
LANDING POINT LOCATION (LPL):
UTM (NAD83, ZONE 17, METERS):
NORTHING: 4,427,589.123
EASTING: 529,590.035
BOTTOM HOLE LOCATION (BHL):
UTM (NAD83, ZONE 17, METERS):
NORTHING: 4,421,413.457
EASTING: 531,488.324



LINE	BEARING	DISTANCE	DESCRIPTION	MONUMENT
L1	N 19°12'25" W	1072.64'	SHL TO LANDMARK	FENCE CORNER
L2	N 58°50'56" W	1298.27'	SHL TO LANDMARK	FENCE CORNER
LINE	BEARING	DISTANCE	CURVE LENGTH	DESCRIPTION
L3	N 49°45'05" E	2948.87'	3887.20'	SHL TO LPL
L9	S 17°54'20" E	147.18'	147.19'	AZL7 TO AZL8
L11	S 15°26'47" E	100.62'	100.63'	AZL9 TO AZL10



Longitude: 80°37'30" | Longitude: 80°37'30" | SURFACE HOLE 2638' |

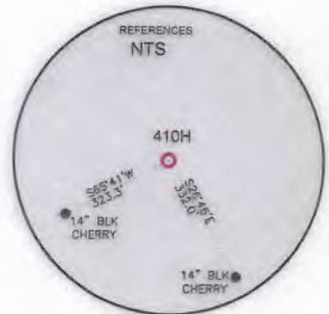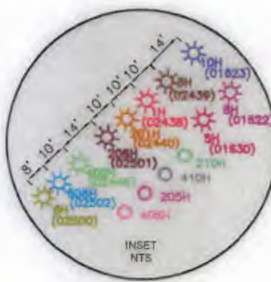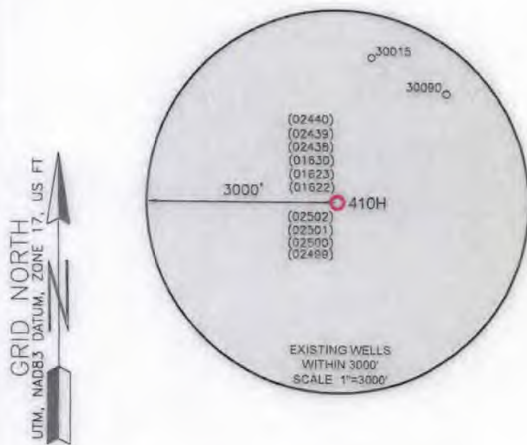

WELL RESTRICTIONS

1. NO OCCUPIED DWELLINGS > 2500 SQ. FT. WITHIN 625 FEET OF CENTER OF PAD.
2. NO AGRICULTURE BUILDINGS > 2500 SQ. FT. WITHIN 625 FEET OF CENTER OF PAD.
3. NO WATER WELLS OR DEVELOPED SPRINGS ARE WITHIN 250 FEET OF PROPOSED WELL.
4. NO PERENNIAL STREAMS, LAKES, PONDS, OR RESERVOIRS WITHIN 100 FEET OF THE LIMITS OF DISTURBANCE.
5. NO NATURALLY PRODUCING TROUT STREAM WITHIN 300 FEET OF LIMITS OF DISTURBANCE.
6. NO GROUND INTAKE OR PUBLIC WATER SUPPLY WITHIN 1000 FEET OF WELL PAD, LIMITS OF DISTURBANCE, E & S CONTROLS OR PUBLIC WATER SUPPLY.

NOTES ON SURVEY

1. SURFACE AND ROYALTY OWNER INFORMATION AND THEIR BOUNDARIES SHOWN HEREON WERE PLOTTED FROM DEEDS AND/OR TAX PARCEL MAPS PROVIDED BY CLIENT AND/OR FIELD LOCATIONS.
2. THIS PLAT DOES NOT REPRESENT A BOUNDARY SURVEY OF THE PARCELS SHOWN HEREON.
4. ALL INSETS ARE GRID NORTH UNLESS OTHERWISE DEPICTED.

I, THE UNDERSIGNED, HEREBY CERTIFY THAT THIS PLAT IS CORRECT TO THE BEST OF MY KNOWLEDGE AND BELIEF AND SHOWS ALL THE INFORMATION REQUIRED BY LAW AND REGULATIONS ISSUED AND PRESCRIBED BY THE DEPARTMENT OF ENVIRONMENTAL PROTECTION.

P.S. 708

David L Jackson



2000 0 2000

GRAPHIC SCALE IN FEET

COMPANY:

expand



(+) DENOTES LOCATION OF WELL ON UNITED STATES TOPOGRAPHIC MAPS
WVDEP
OFFICE OF OIL & GAS
601 57TH STREET
CHARLESTON, WV 25034

MINIMUM DEGREE OF ACCURACY: 1/200
PROVEN SOURCE OF ELEVATION: SURVEY GRADE GPS (NAVD 88, US FT)

DAVID REINBEAU MSH
OPERATOR'S WELL #: 410H
API WELL #: 47 051 02558
STATE COUNTY PERMIT

WELL TYPE: OIL ☐ WASTE DISPOSAL ☐ PRODUCTION ☒ DEEP ☐ GAS ☒ LIQUID INJECTION ☐ STORAGE ☐ SHALLOW ☒
WATERSHED: HOLLIDAYS RUN OF WHEELING CREEK (HUC-10) ELEVATION: 1250.7'
DISTRICT: UNION COUNTY: MARSHALL QUADRANGLE: MOUNDSVILLE, WV
SURFACE OWNER: SHELLY A. & DAVID W. REINBEAU ACREAGE: ±50.88
OIL & GAS ROYALTY OWNER: SHELLY A. & DAVID W. REINBEAU ACREAGE: ±50.88
DRILL ☒ DRILL DEEPER ☐ REDRILL ☐ FRACTURE OR STIMULATE ☒ PLUG OFF OLD FORMATION ☐ PERFORATE NEW FORMATION ☐
CONVERT ☐ PLUG & ABANDON ☐ CLEAN OUT & REPLUG ☐ OTHER CHANGE ☐ (SPECIFY) 06/20/2025
TARGET FORMATION: MARCELLUS ESTIMATED DEPTH: 6,508 TVD 28,970 TMD

WELL OPERATOR: EXPAND OPERATING LLC DESIGNATED AGENT: BRITTANY WOODY
ADDRESS: 1300 FORT PIERPONT ROAD, SUITE 200 ADDRESS: 1300 FORT PIERPONT ROAD, SUITE 200
CITY: MORGANTOWN STATE: WV ZIP CODE: 26508 CITY: MORGANTOWN STATE: WV ZIP CODE: 26508

LEGEND:	REVISIONS:	DATE:
○ PROPOSED SURFACE HOLE / BOTTOM HOLE	ADDED SURFACE OWNER AND TRACT LINES TO	04-17-2025
✱ EXISTING / PRODUCING WELLHEAD	DETAIL A & B. CORRECTED WELL BORE TRACT	
LPL ✱ LANDING POINT LOCATION	IN DETAIL B TO TRACT 30 06-09-2025	
⊙ EXISTING WATER WELL		
⊙ EXISTING SPRING		
— SURVEYED BOUNDARY		
— DRILLING UNIT		
== LEASE BOUNDARY		
— PROPOSED PATH		
	DRAWN BY: N. MANO	
	SCALE: 1" = 2000'	
	DRAWING NO:	
	WELL LOCATION PLAT	


JACKSON SURVEYING

INC.

2413 EAST PIKE ST. # 112

Clarksburg, WV 26302

304-623-5851

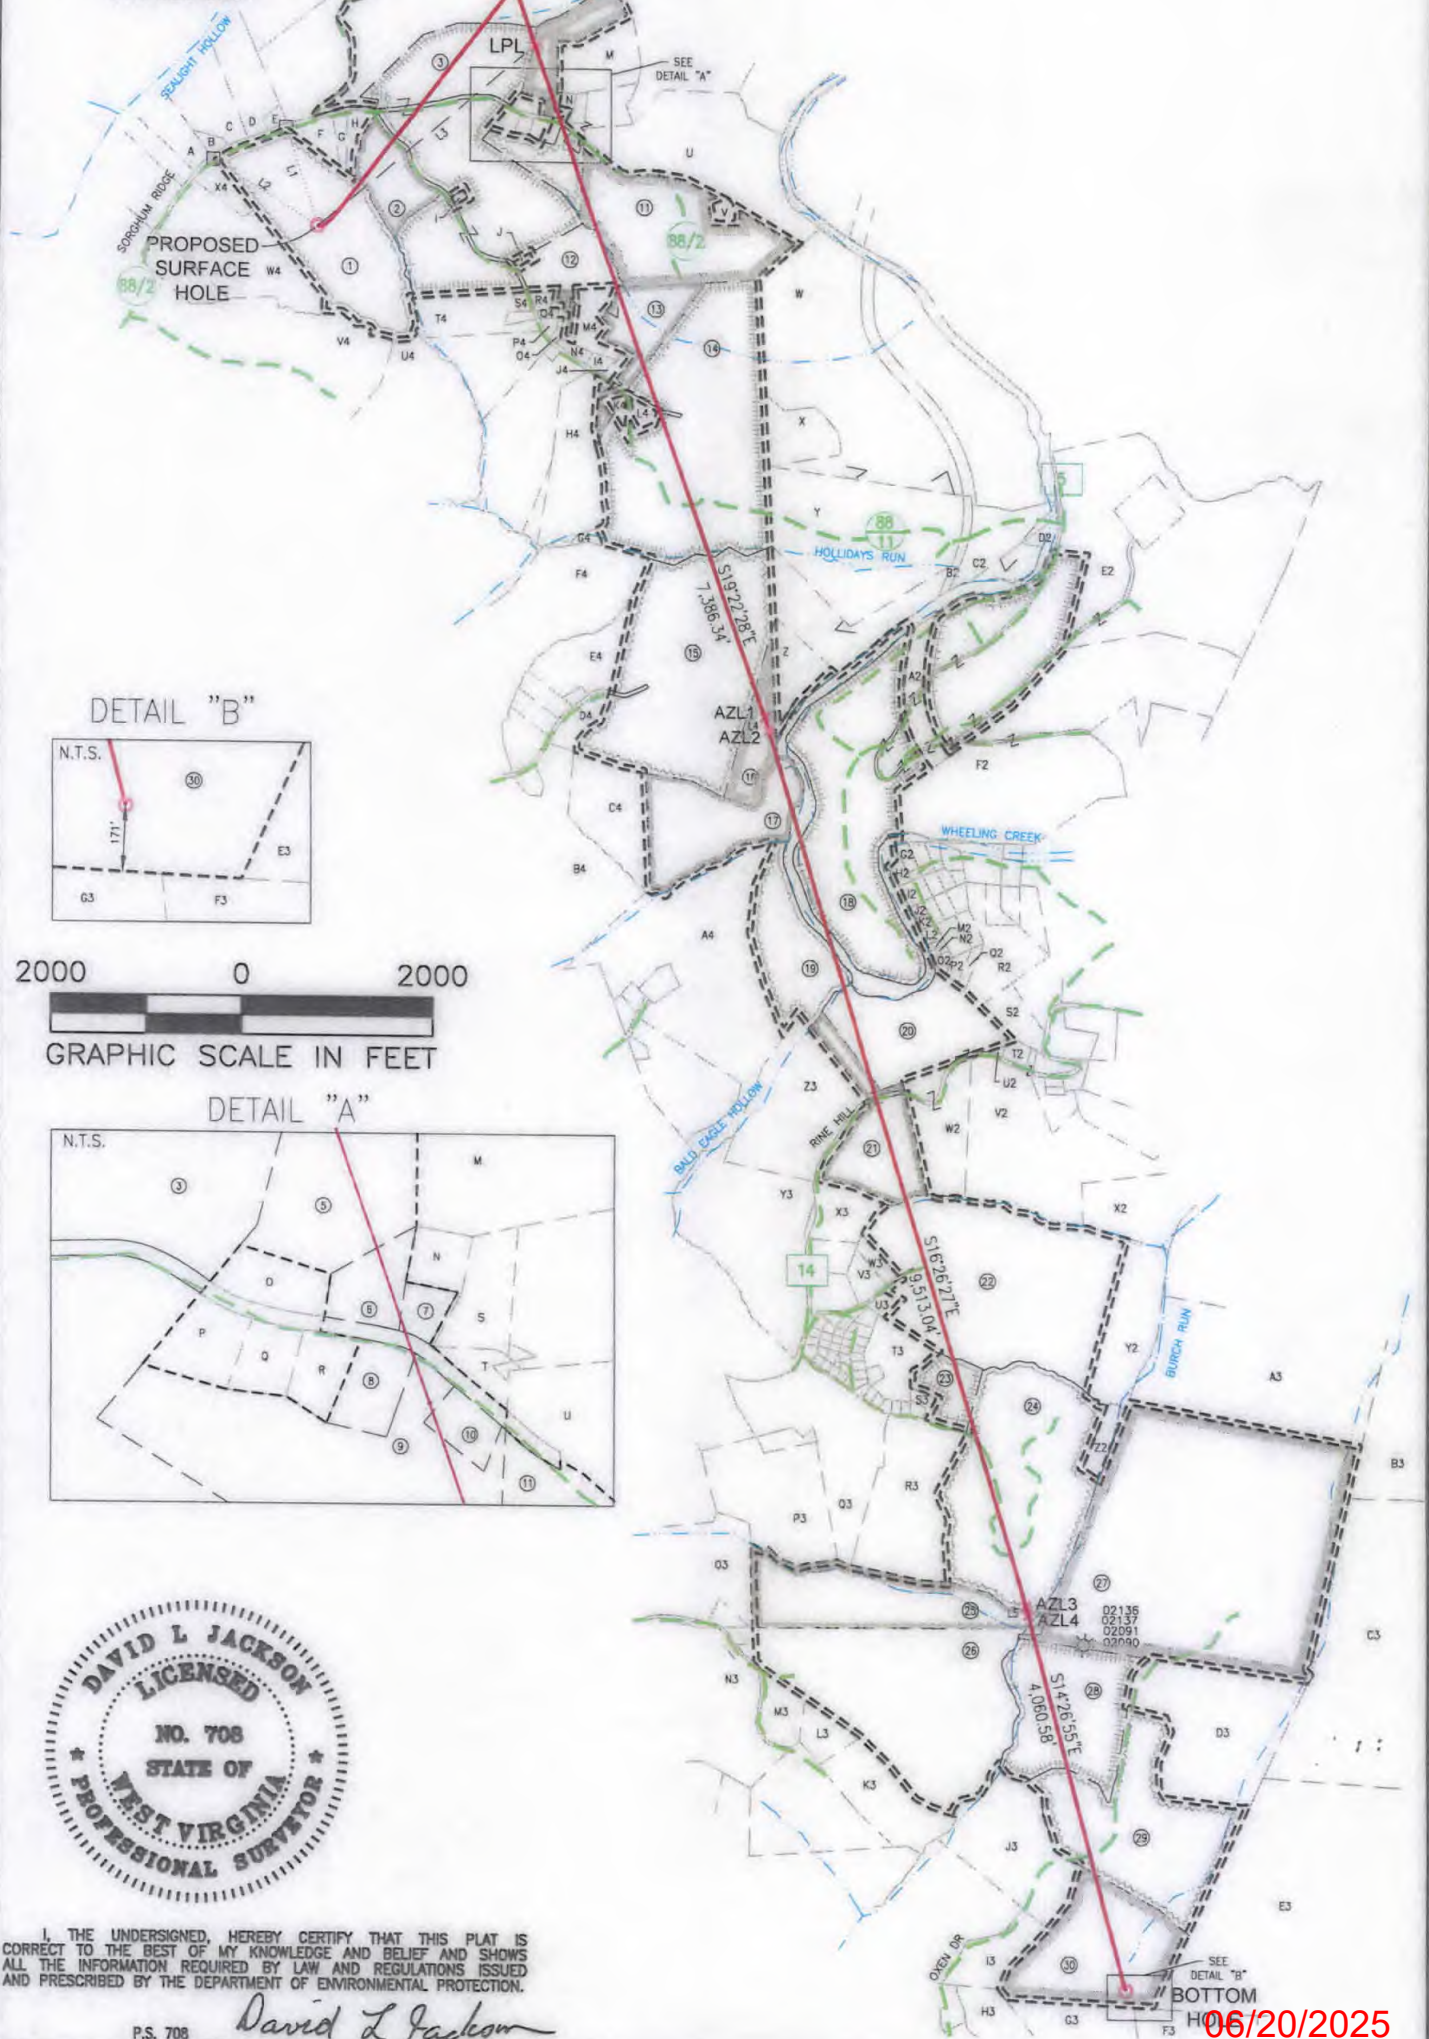

DETAIL "B"



2000 0 2000

GRAPHIC SCALE IN FEET

DETAIL "A"



I, THE UNDERSIGNED, HEREBY CERTIFY THAT THIS PLAT IS CORRECT TO THE BEST OF MY KNOWLEDGE AND BELIEF AND SHOWS ALL THE INFORMATION REQUIRED BY LAW AND REGULATIONS ISSUED AND PRESCRIBED BY THE DEPARTMENT OF ENVIRONMENTAL PROTECTION.

P.S. 708

David L Jackson

06/20/2025

REVISIONS:		COMPANY:	
1. ADDED SURFACE OWNER AND TRACT LINES TO DETAIL A & B. CORRECTED WELL BORE TRACT IN DETAIL B TO TRACT 30 06-09-2025			
		OPERATOR'S	DAVID REINBEAU MSH
		WELL #:	410H
		DISTRICT:	
		UNION	
		COUNTY:	MARSHALL
		STATE:	WV
		DATE:	04-17-2025
		DRAWN BY:	N. MANO
		SCALE:	N/A
		DRAWING NO:	
		WELL LOCATION PLAT 2	

JACKSON SURVEYING
INC.
2413 EAST PIKE ST. # 112
Clarksburg, WV 26302
304-623-5851

06/20/2025

REVISIONS:	COMPANY:			
△ ADDED SURFACE OWNER AND TRACT LINES TO DETAIL A & B. CORRECTED WELL BORE TRACT IN DETAIL B TO TRACT 30 06-09-2025				
	OPERATOR'S			DATE: 04-17-2025
	WELL #:			DRAWN BY: N. MANO
	DISTRICT:			SCALE: N/A
	UNION	COUNTY:	STATE:	DRAWING NO:
		MARSHALL	WV	WELL LOCATION PLAT 3

JACKSON SURVEYING
INC.
2413 EAST PIKE ST. # 112
Clarksburg, WV 26302
304-623-5851

WELL BORE TRACTS		
TRACT	SURFACE OWNER (S) / ROYALTY OWNER (R)	TAX PARCEL
1	REINBEAU SHELLY A & DAVID W (S)/(R)	13-8-29
TRACT	SURFACE OWNER (S)	TAX PARCEL
2	KOSEM DEBBIE & KARL (S)	13-8-32
3	CUSTER RITA M ET AL (S)	13-8-1
4	BONACCI FRANK A (S)	13-3-5.5
5	ARCHEY HEATHER M (S)	13-3-12.12
6	BLACK DONNA MARIE & WILLIAM RANDALL ARCHEY II (S)	13-3-12.5
7	LILLEY DEANNA KAY BLACK ET VIR (S)	13-3-12.6
8	MONTGOMERY JANET S (S)	13-3-12.4
9	BLACK BONNIE J TRUST (S)	13-3-12
10	BLACK BONNIE J TRUST (S)	13-3-12.2
11	BLACK BONNIE J TRUST (S)	13-8-2
12	ROUSH MATTHEW G (S)	13-8-34
13	KINNEER VERNON A JR ET AL (S)	13-8-7
14	KINNEER VERNON A JR & JAMIE (S)	13-8-6
15	CUNNINGHAM GEORGE A (S)	13-9-3
16	DEBOLT JANICE (S)	13-9-2
17	CUNNINGHAM BESSIE JANE (S)	13-9-11
18	MEADOW LAKE CLUB CO (S)	12-10-2
19	MARSHALL LAND LLC (S)	13-9-12
20	MCWHORTER WILLIAM L III & CRYSTAL A (S)	13-9-13
21	MCWHORTER WILLIAM L III & CRYSTAL A (S)	13-9-25
22	NICHOLSON BRIDGET A (S)	13-14-18
23	BURRALL KANDACE (S)	13-14-17
24	HEWITT PAUL (S)	13-14-22
25	GRAY CAROLYN L (S)	13-14-24.2
26	SMITH RICHARD A (S)	14-5-27
27	EQT TGHIL EXPLORATION LLC (S)	15-2-16
28	PAYNE NORMA C ET AL (S)	15-2-17.4
29	ECO-VRINDABAN INC (S)	15-2-17.1
30	ECO-VRINDABAN INC (S)	15-2-17.2

06/20/2025

REVISIONS:	COMPANY:		
Δ ADDED SURFACE OWNER AND TRACT LINES TO DETAIL A & B. CORRECTED WELL BORE TRACT IN DETAIL B TO TRACT 30 06-09-2025			
	OPERATOR'S DAVID REINBEAU MSH		DATE: 04-17-2025
	WELL #: 410H		DRAWN BY: N. MANO
	DISTRICT: UNION	COUNTY: MARSHALL	STATE: WV
			SCALE: N/A
			DRAWING NO:
			WELL LOCATION PLAT 3

JACKSON SURVEYING
INC.
2413 EAST PIKE ST. # 112
Clarksburg, WV 26302
304-623-5851

ADJOINING OWNERS TABLE		
TRACT	SURFACE OWNER	TAX PARCEL
A	BOWMAN MICHAEL J & CONSTANCE G	13-7-21
B	ALEXANDER LORRAINE - TOD	13-7-20
C	ALEXANDER LORRAINE - TOD	13-7-18.1
D	ALEXANDER LORRAINE - TOD	13-7-18
E	SAMPSON EDITH VIRGINIA EST	13-7-19
F	NARRISH KEVIN	13-8-30
G	SOUTH CHRISTOPHER C	13-8-31
H	KOSTELECKY JOSEPH J JR & CAROLYN - TOD	13-8-31.1
I	BENSON WILLIAM A & COLLEEN V	13-8-33
J	KNOX VERNON GLEN ET UX	13-8-35
K	BONACCI FRANK A	13-3-5.5
L	HART JOHN J & RENEE A	13-3-11
M	ULLEY DEANNA BLACK & MICHAEL	13-3-12.11
N	LILLEY DEANNA K & MICHAEL C	13-3-12.3
O	ARCHEY OLIVIA V	13-3-12.1
P	BLACK KENNETH WILLIAM - TOD	13-3-12.9
Q	BLACK KENNETH W	13-3-12.10
R	MONTGOMERY JANET	13-3-12.13
S	BLACK TERRY J	13-3-12.8
T	BLACK TERRY J	13-3-12.7
U	HART JOHN J & RENEE A	13-8-2.1
V	BLACK KENNETH W	13-8-2.2
W	HOGG THOMAS G & DONN W ET AL	13-8-3
X	KINNEER VERNON A JR ET AL	13-8-5
Y	OHIO COUNTY COAL RESOURCES INC	13-8-3.1
Z	DEBOLT JANICE	13-9-1
A2	MEADOW LAKE CLUB CO	12-10-3
B2	OHIO COUNTY COAL RESOURCES INC	13-8-4.1
C2	OHIO COUNTY COAL RESOURCES INC	13-8-3.2
D2	CONSOLIDATION COAL COMPANY; MURRAY ENERGY C/O LAND DEPT	12-10-1.3
E2	FISH PATRICIA A & FREDERICK W	12-10-1.2
F2	WILSON RUSSELL ROBERT II & ZUREK CHRISTINE	12-10-4
G2	JUREK EDWARD PAUL JR & TAMELA S	13-9A-15
H2	WEST JONATHAN SCOTT	13-9A-13
I2	REAM FRED M & JUDITH P	13-9A-12
J2	KIRCHNER GREGORY A & RYAN T	13-9A-4
K2	WHITE GLENN E & MARTHA R - TOD	13-9A-4.1
L2	HUTCHISON J ROBERT	13-9A-3
M2	NEIDHARDT CHRISTOPHER E	13-9A-2
N2	NEIDHARDT CHRISTOPHER E	13-9A-2.1
O2	TEUFEL JENNIFER	13-9A-1
P2	TEUFEL JENNIFER	13-9A-36
Q2	TEUFEL JENNIFER	13-9A-35
R2	TEUFEL JENNIFER	13-9-16
S2	RICHARDSON CHRIS A ET UX	13-9-16.5
T2	GARDNER ZACHARY R & KUTIS SHANNA	13-9-23.4
U2	GARDNER ZACHARY R & KUTIS SHANNA	13-9-23.1
V2	BERTRAM LUKE D & ALISON M	13-9-23

*Highlighted Parcels may be impacted during drilled.

ADJOINING OWNERS TABLE		
TRACT	SURFACE OWNER	TAX PARCEL
W2	MCWHORTER WILLIAM L III & CRYSTAL A	13-9-24
X2	BERTRAM LUKE D & ALISON M	13-14-19
Y2	EQT TGHLL EXPLORATION LLC	13-14-20
Z2	EQT TGHLL EXPLORATION LLC	13-14-21
A3	EQT TGHLL EXPLORATION LLC	15-2-1
B3	ISKCON - NEW MATHURA VRINDABAN	15-2-2
C3	SNYDER HARRY BRENT	15-2-15
D3	ECO-VRINDABAN INC	15-2-17.3
E3	SNYDER HARRY B ET UX	15-2-14
F3	LOGSDON KEITH A & ROBIN S	15-7-4
G3	LOGSDON JUDITH A - TOD	15-7-3
H3	MEBERG MARY P - TOD	15-7-2.2
I3	HUNTT DAVID	15-2-18.1
J3	HUNTT DAVID	15-2-17
K3	BLEDSE BILLY J JR & CLARA M	14-5-26.4
L3	BLEDSE DAVID R & KIMBERLY K	14-5-26.3
M3	BLEDSE DAVID R & KIMBERLY K	14-5-26.1
N3	SMITH EDWARD LEE II	14-5-26
O3	FOSTER CHARLES S ET UX	13-14-38.1
P3	GRAY CAROLYN L	13-14-24
Q3	ROGERSON JOHN A JR	13-14-26
R3	ROGERSON MICHAEL A	13-14-23
S3	BLAND WILLIAM T JR & TERESA L	13-14-17.2
T3	BLAND WILLIAM T JR & TERESA L	13-14-17.1
U3	BLAND WILLIAM THOMAS JR ET UX	13-14-18.2
V3	NORRIS THOMAS E JR & LINDA L	13-14-18.1
W3	NORRIS THOMAS E JR & LINDA L	13-14-18.3
X3	MCWHORTER WILLIAM L JR & DEBRA K - TOD	13-9-25.1
Y3	THOMPSON MICHAEL C & CRYSTAL M	13-14-13
Z3	MCWHORTER WILLIAM L III & CRYSTAL A	13-9-25.2
A4	SHERMAN FAMILY TRUST	13-9-26
B4	EDISON MARK C ET UX - TOD	13-9-9
C4	EDISON MARK C ET UX - TOD	13-9-10
D4	LOY CHARLES E SR - TOD	13-9-4
E4	CUNNINGHAM GEORGE A	13-9-5
F4	ROCKY PEARL FARM LLC	13-9-6
G4	CONNER AMBER D & DAVID HANES JR	13-8-12
H4	KINNEER JAMIE ET UX	13-8-7.9
I4	MYERS CARL V & DESIREE L	13-8-7.4
J4	MYERS CARL V & DESIREE L	13-8-7.10
K4	CONSOLIDATION COAL COMPANY; MURRAY ENERGY C/O LAND DEPT	13-8-6.1
L4	KINNEER JAMIE ET UX	13-8-6.2
M4	MYERS CARL V & DESIREE L	13-8-7.8
N4	FISHER CHARLES B	13-8-7.5
O4	FISHER CHARLES	13-8-7.6
P4	SHEPHERD MARILYN S	13-8-7.3
Q4	SHEPHERD KENNETH MICHAEL	13-8-7.2
R4	SHEPHERD KENNETH MICHAEL	13-8-7.1
S4	TAYLOR DAVID R ET UX	13-8-9
T4	LIBERTY JOHN ET UX	13-8-10
U4	MCCOMBS JOHN A SR, THOMAS E & BETH	13-8-11
V4	MCCOMBS JOHN A SR, THOMAS E & BETH	13-8-26
W4	REINBEAU SHELLEY A & DAVID W	13-8-27
X4	BOWMAN MICHAEL ET UX	13-8-28

06/20/2025

REVISIONS:	COMPANY:		
△ ADDED SURFACE OWNER AND TRACT LINES TO DETAIL A & B. CORRECTED WELL BORE TRACT IN DETAIL B TO TRACT 30 06-09-2025			
	OPERATOR'S	DAVID REINBEAU MSH	DATE: 04-17-2025
	WELL #:	410H	DRAWN BY: N. MANO
	DISTRICT:	COUNTY:	SCALE: N/A
	UNION	MARSHALL	DRAWING NO:
		STATE:	WV
			WELL LOCATION PLAT 4